

2026 CRACK SEAL SUMMARY		
PROJECT AREA	LENGTH (MILES)	CS MATERIAL (POUNDS)
A	2.57	18638
B	3.88	16224
C	0.81	3613
D	0.32	1642
E	3.63	12803
F	2.98	21818
TOTAL	14.19	74738

DATE	REVISION

DESIGNED BY: JJF
 DRAWN BY: JJF
 CHECKED BY: JJF


DATE: 01/16/26
 FILE: 26-09




CITY OF RAMSEY
 7550 SUNWOOD DRIVE
 RAMSEY, MN 55303
 (763) 427-1410 FAX (763) 433-9898

OVERALL

2026 CRACK SEAL IMPROVEMENTS
 CITY PROJECT NO. 26-09
 CITY OF RAMSEY, MINNESOTA

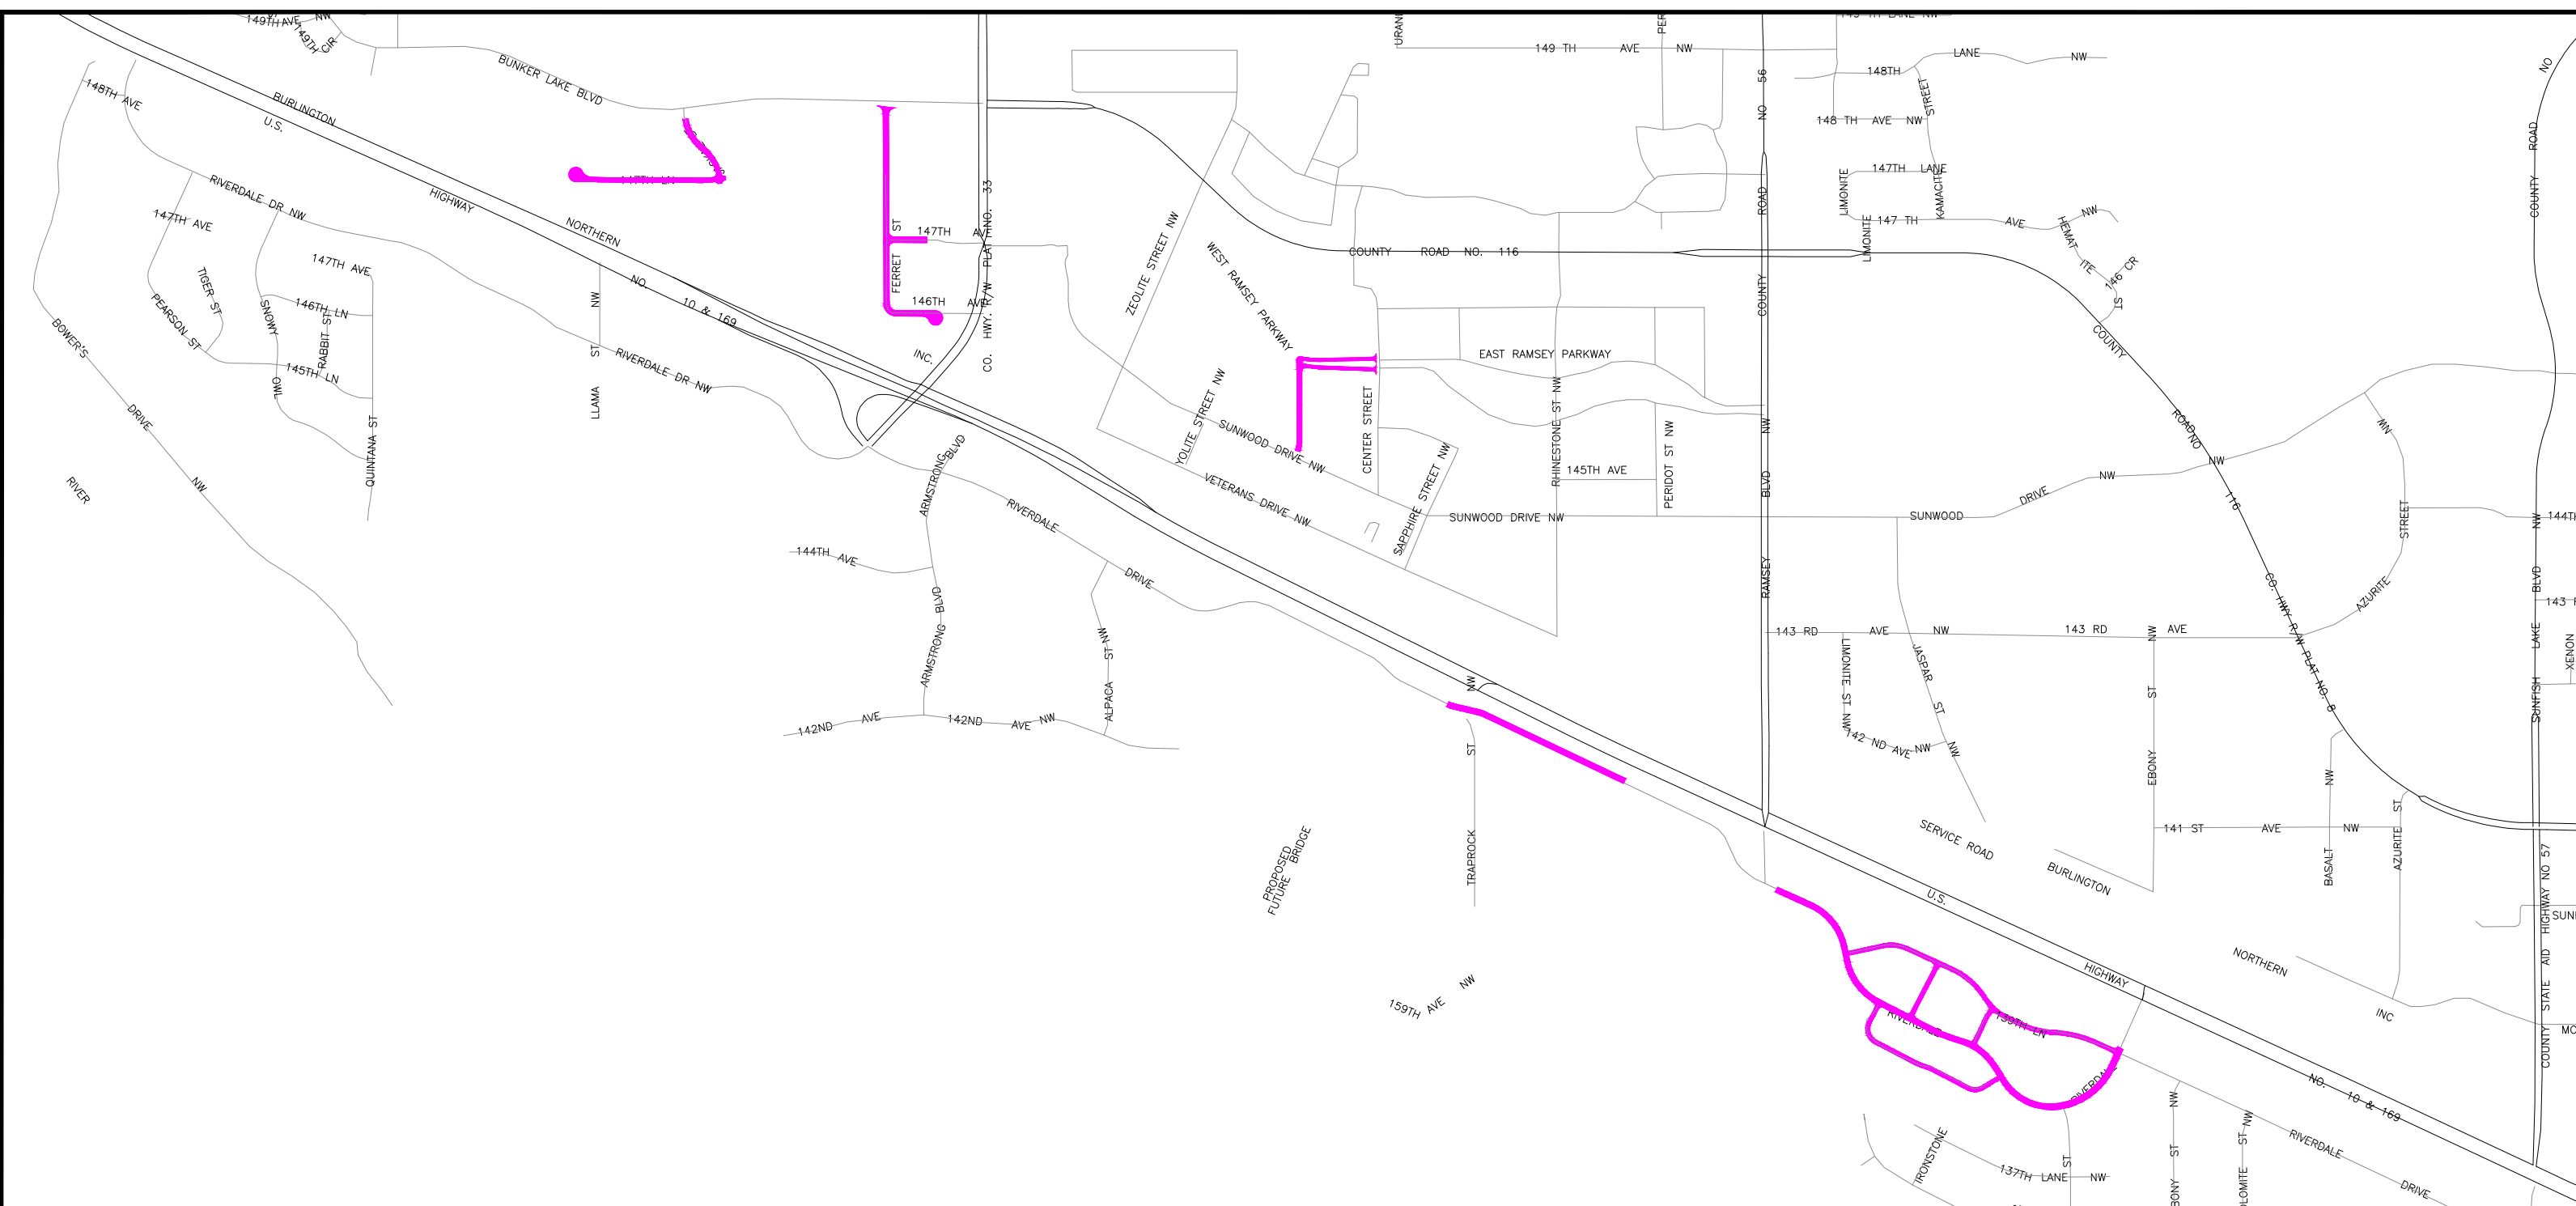

AREA A		
SUBDIVISION	LENGTH (MILES)	CS MATERIAL (POUNDS)
AFFINITY AT THE COR	0.31	2150
BUNKER LAKE INDUSTRIAL PARK	0.29	3466
HY-10 RAMSEY	0.38	2338
MSA RIVERDALE DRIVE (WEST)	0.25	2350
MSA RIVERDALE DRIVE (EAST)	0.60	4098
RIVENWICK 3RD	0.23	1351
RIVENWICK VILLAGE	0.39	2279
RIVENWICK VILLAGE 4TH	0.12	606
AREA A TOTAL	2.57	18638

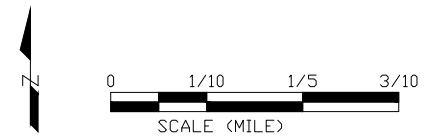


DATE	REVISION

DESIGNED BY: JJF	DATE: 01/16/26
DRAWN BY: JJF	FILE: 26-09
CHECKED BY: JJF	



CITY OF RAMSEY
 7550 SUNWOOD DRIVE
 RAMSEY, MN 55303
 (763) 427-1410 FAX (763) 433-9898

AREA A

2026 CRACK SEAL IMPROVEMENTS
CITY PROJECT NO. 26-09
 CITY OF RAMSEY, MINNESOTA

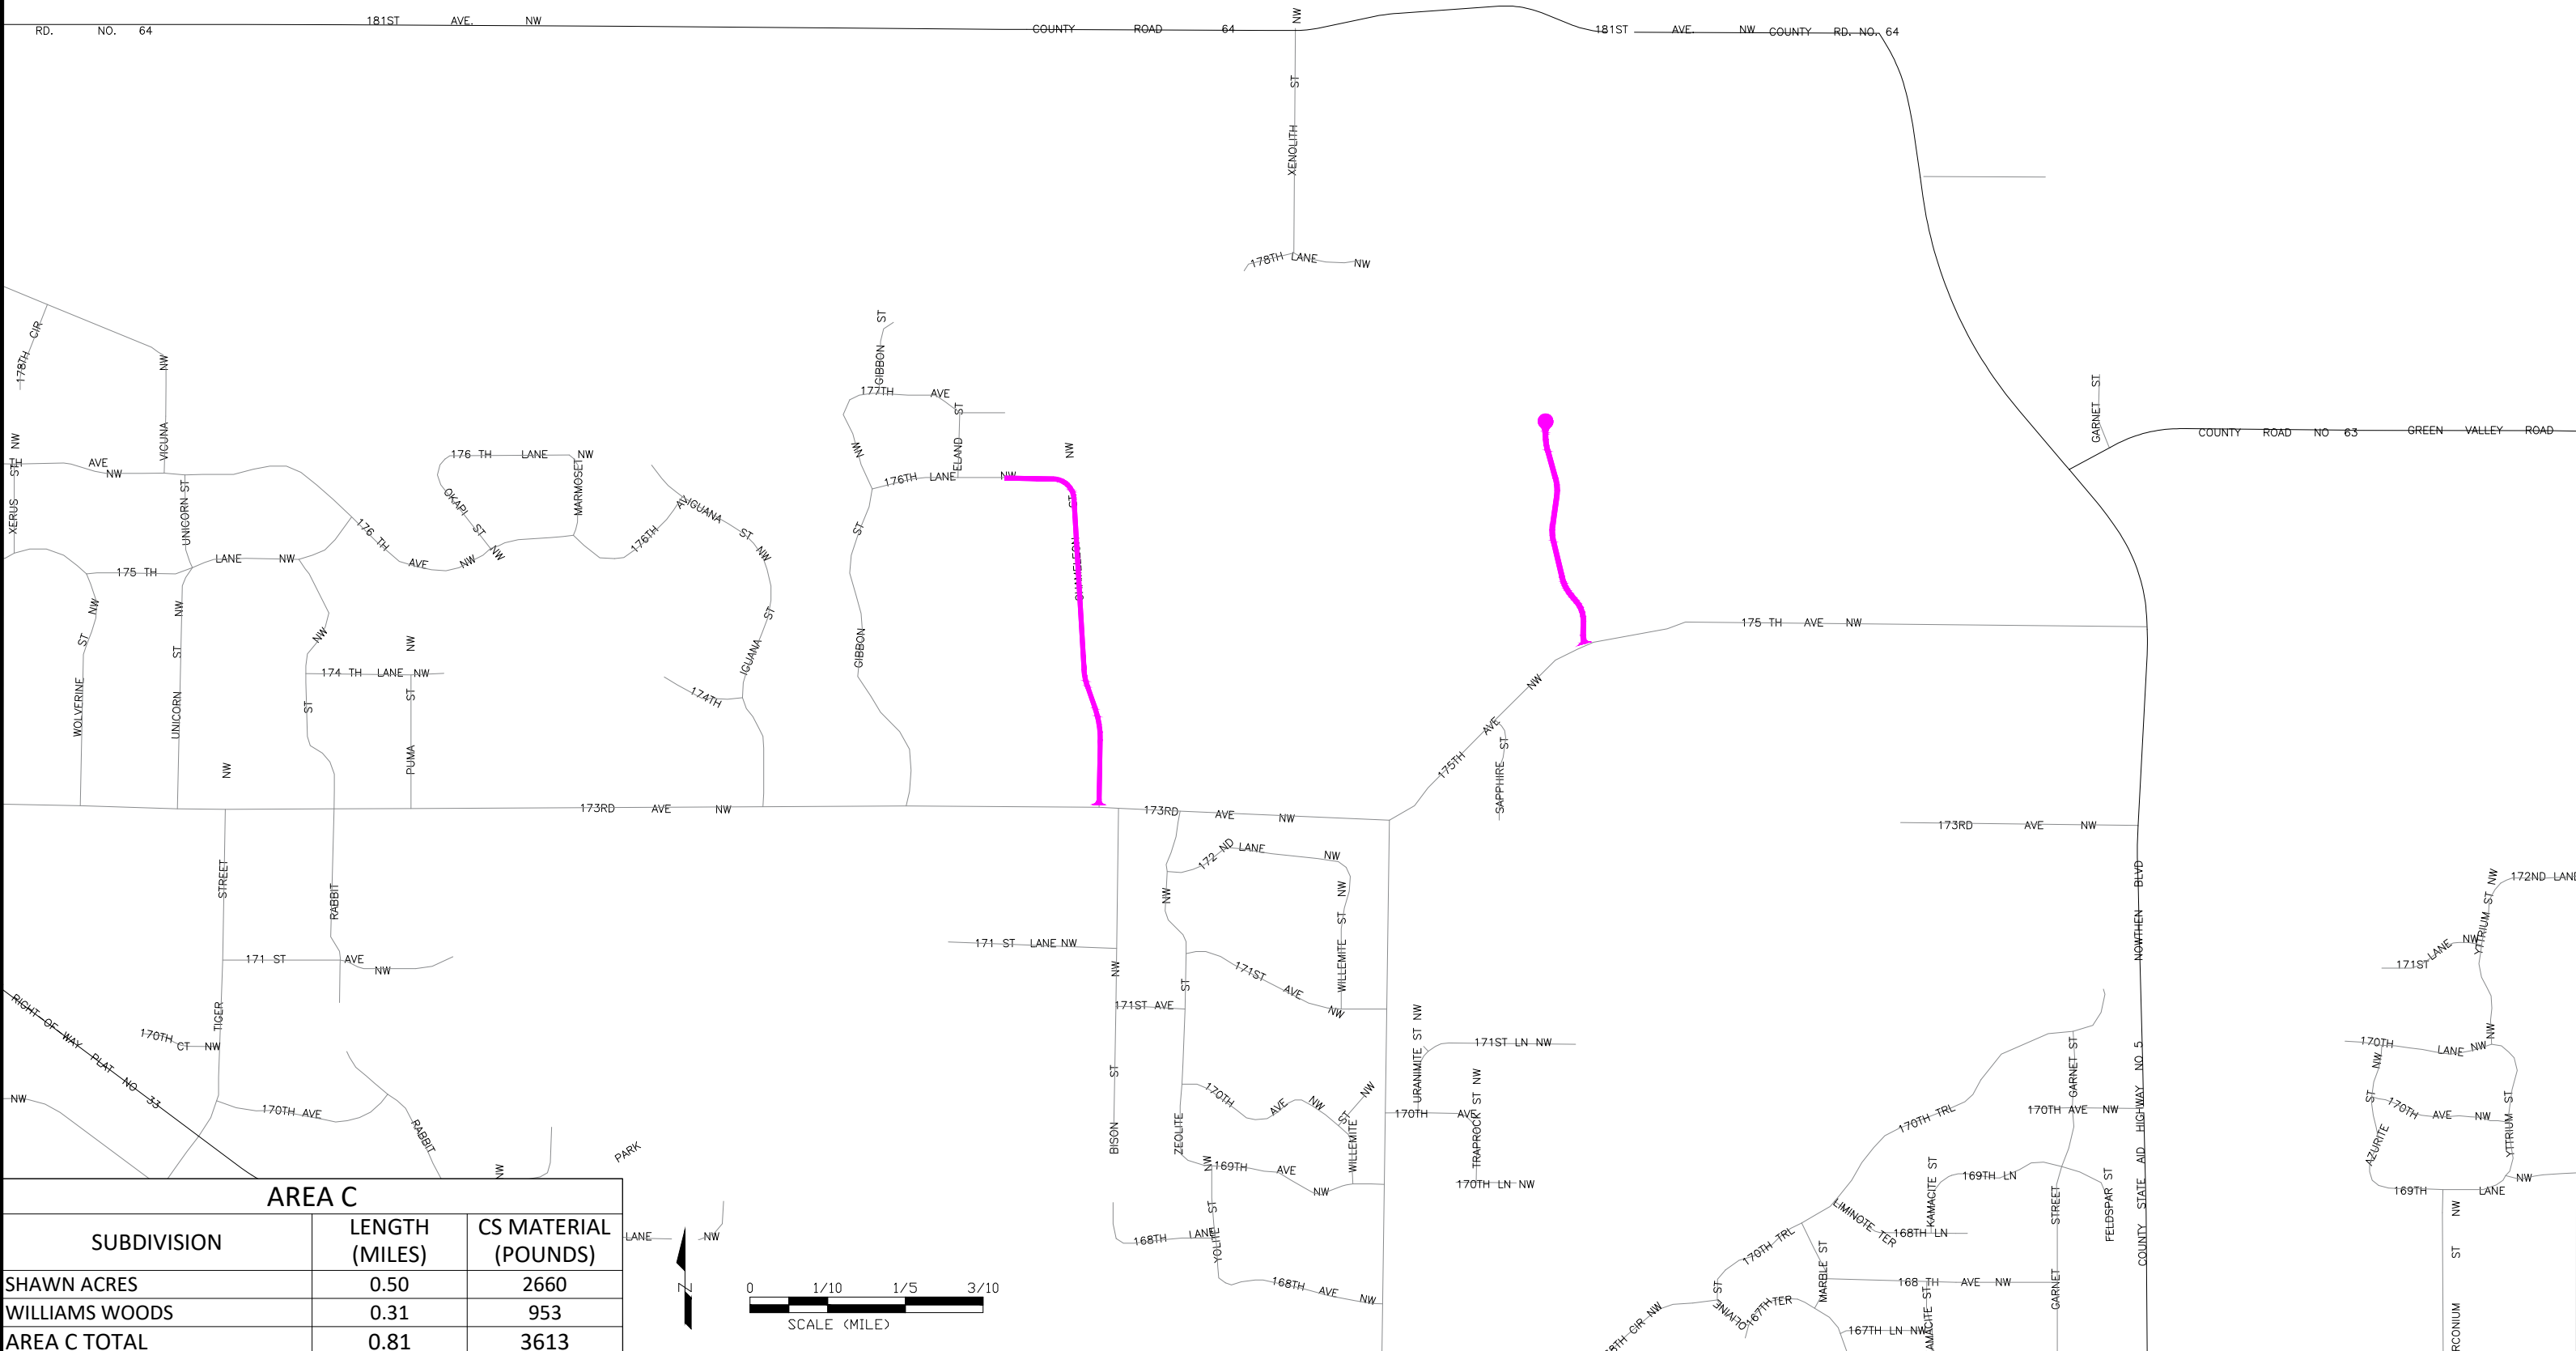


AREA C		
SUBDIVISION	LENGTH (MILES)	CS MATERIAL (POUNDS)
SHAWN ACRES	0.50	2660
WILLIAMS WOODS	0.31	953
AREA C TOTAL	0.81	3613

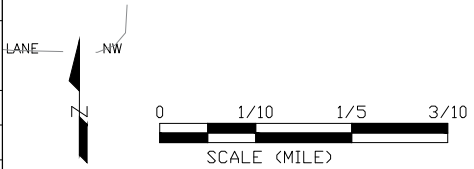

DATE	REVISION


DESIGNED BY: JJF	DATE: 01/16/26
DRAWN BY: JJF	FILE: 26-09
CHECKED BY: JJF	

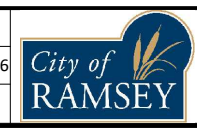


CITY OF RAMSEY
 7550 SUNWOOD DRIVE
 RAMSEY, MN 55303
 (763) 427-1410 FAX (763) 433-9898

AREA C

2026 CRACK SEAL IMPROVEMENTS
 CITY PROJECT NO. 26-09
 CITY OF RAMSEY, MINNESOTA

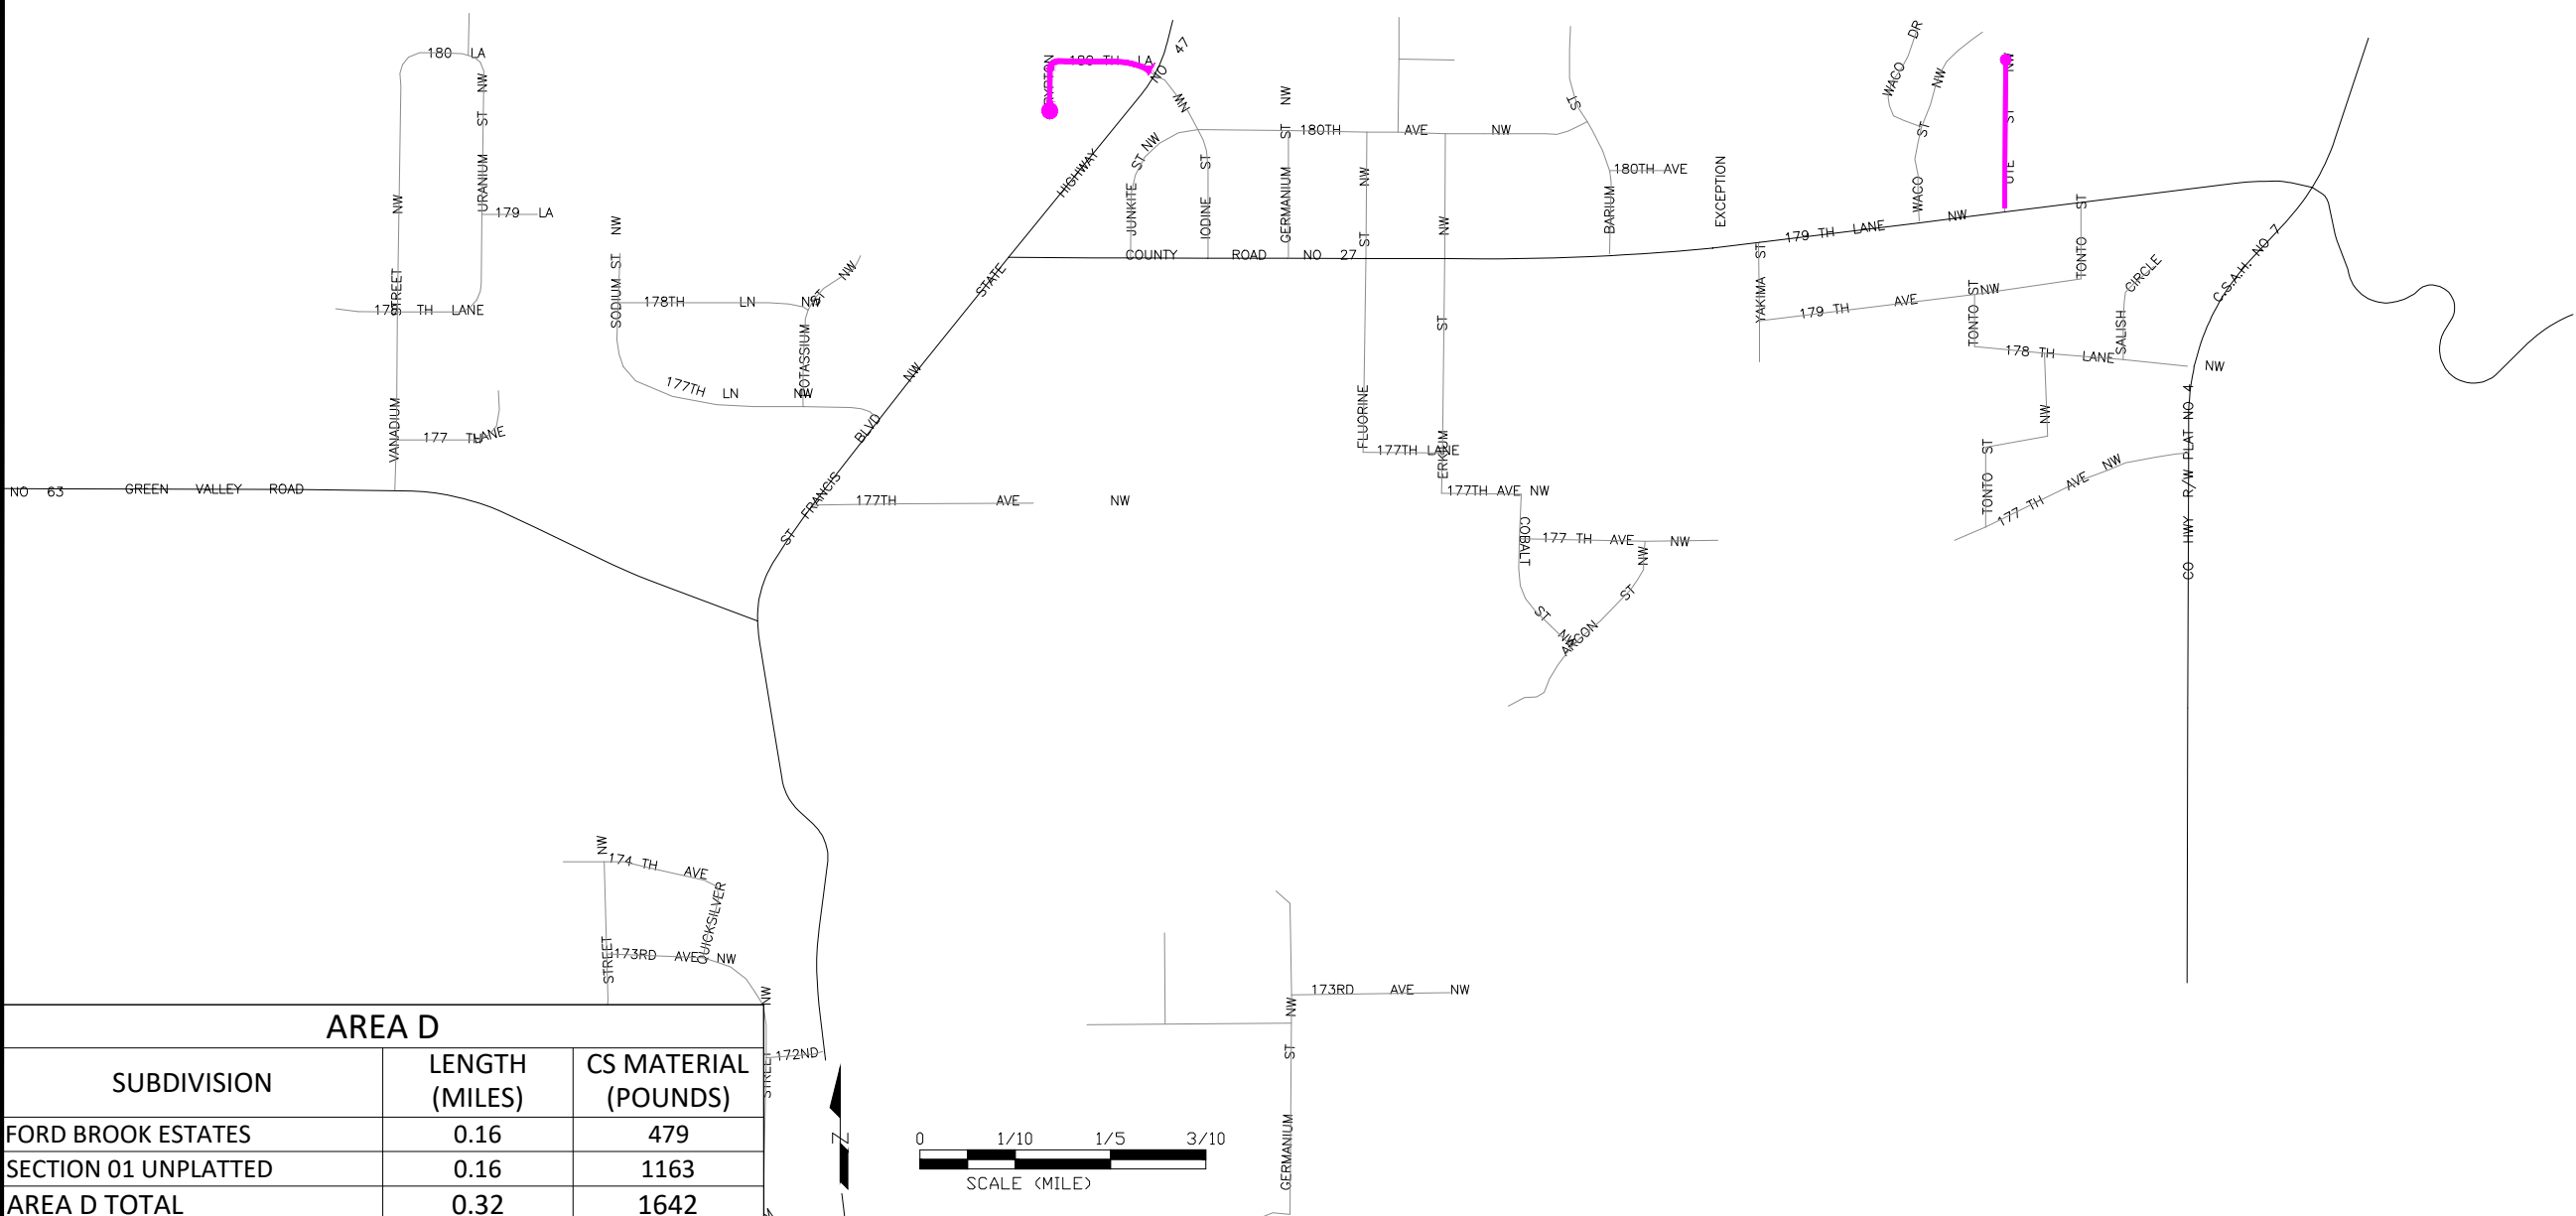


AREA D		
SUBDIVISION	LENGTH (MILES)	CS MATERIAL (POUNDS)
FORD BROOK ESTATES	0.16	479
SECTION 01 UNPLATTED	0.16	1163
AREA D TOTAL	0.32	1642

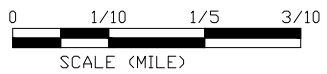

DATE	REVISION


DESIGNED BY:	JJF
DRAWN BY:	JJF
CHECKED BY:	JJF
DATE:	01/16/26
FILE:	26-09

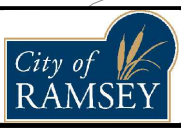

CITY OF RAMSEY
 7550 SUNWOOD DRIVE
 RAMSEY, MN 55303
 (763) 427-1410 FAX (763) 433-9898

AREA D

2026 CRACK SEAL IMPROVEMENTS
 CITY PROJECT NO. 26-09
 CITY OF RAMSEY, MINNESOTA

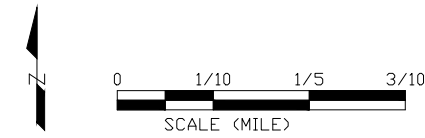

AREA E		
SUBDIVISION	LENGTH (MILES)	CS MATERIAL (POUNDS)
BARTHEL'S RUM RIVER ACRES 2ND	1.66	3612
MSA 167TH AVENUE	1.11	4406
OAK RUN	0.37	2053
SECTION 15 UNPLATTED	0.49	2733
MAP AREA E TOTAL	3.63	12803

DATE	REVISION


DESIGNED BY: JJF	DATE: 01/16/26
DRAWN BY: JJF	FILE: 26-09
CHECKED BY: JJF	


CITY OF RAMSEY
 7550 SUNWOOD DRIVE
 RAMSEY, MN 55303
 (763) 427-1410 FAX (763) 433-9898

AREA E

2026 CRACK SEAL IMPROVEMENTS
CITY PROJECT NO. 26-09
 CITY OF RAMSEY, MINNESOTA


SHEET 6 OF 7
 SHEETS

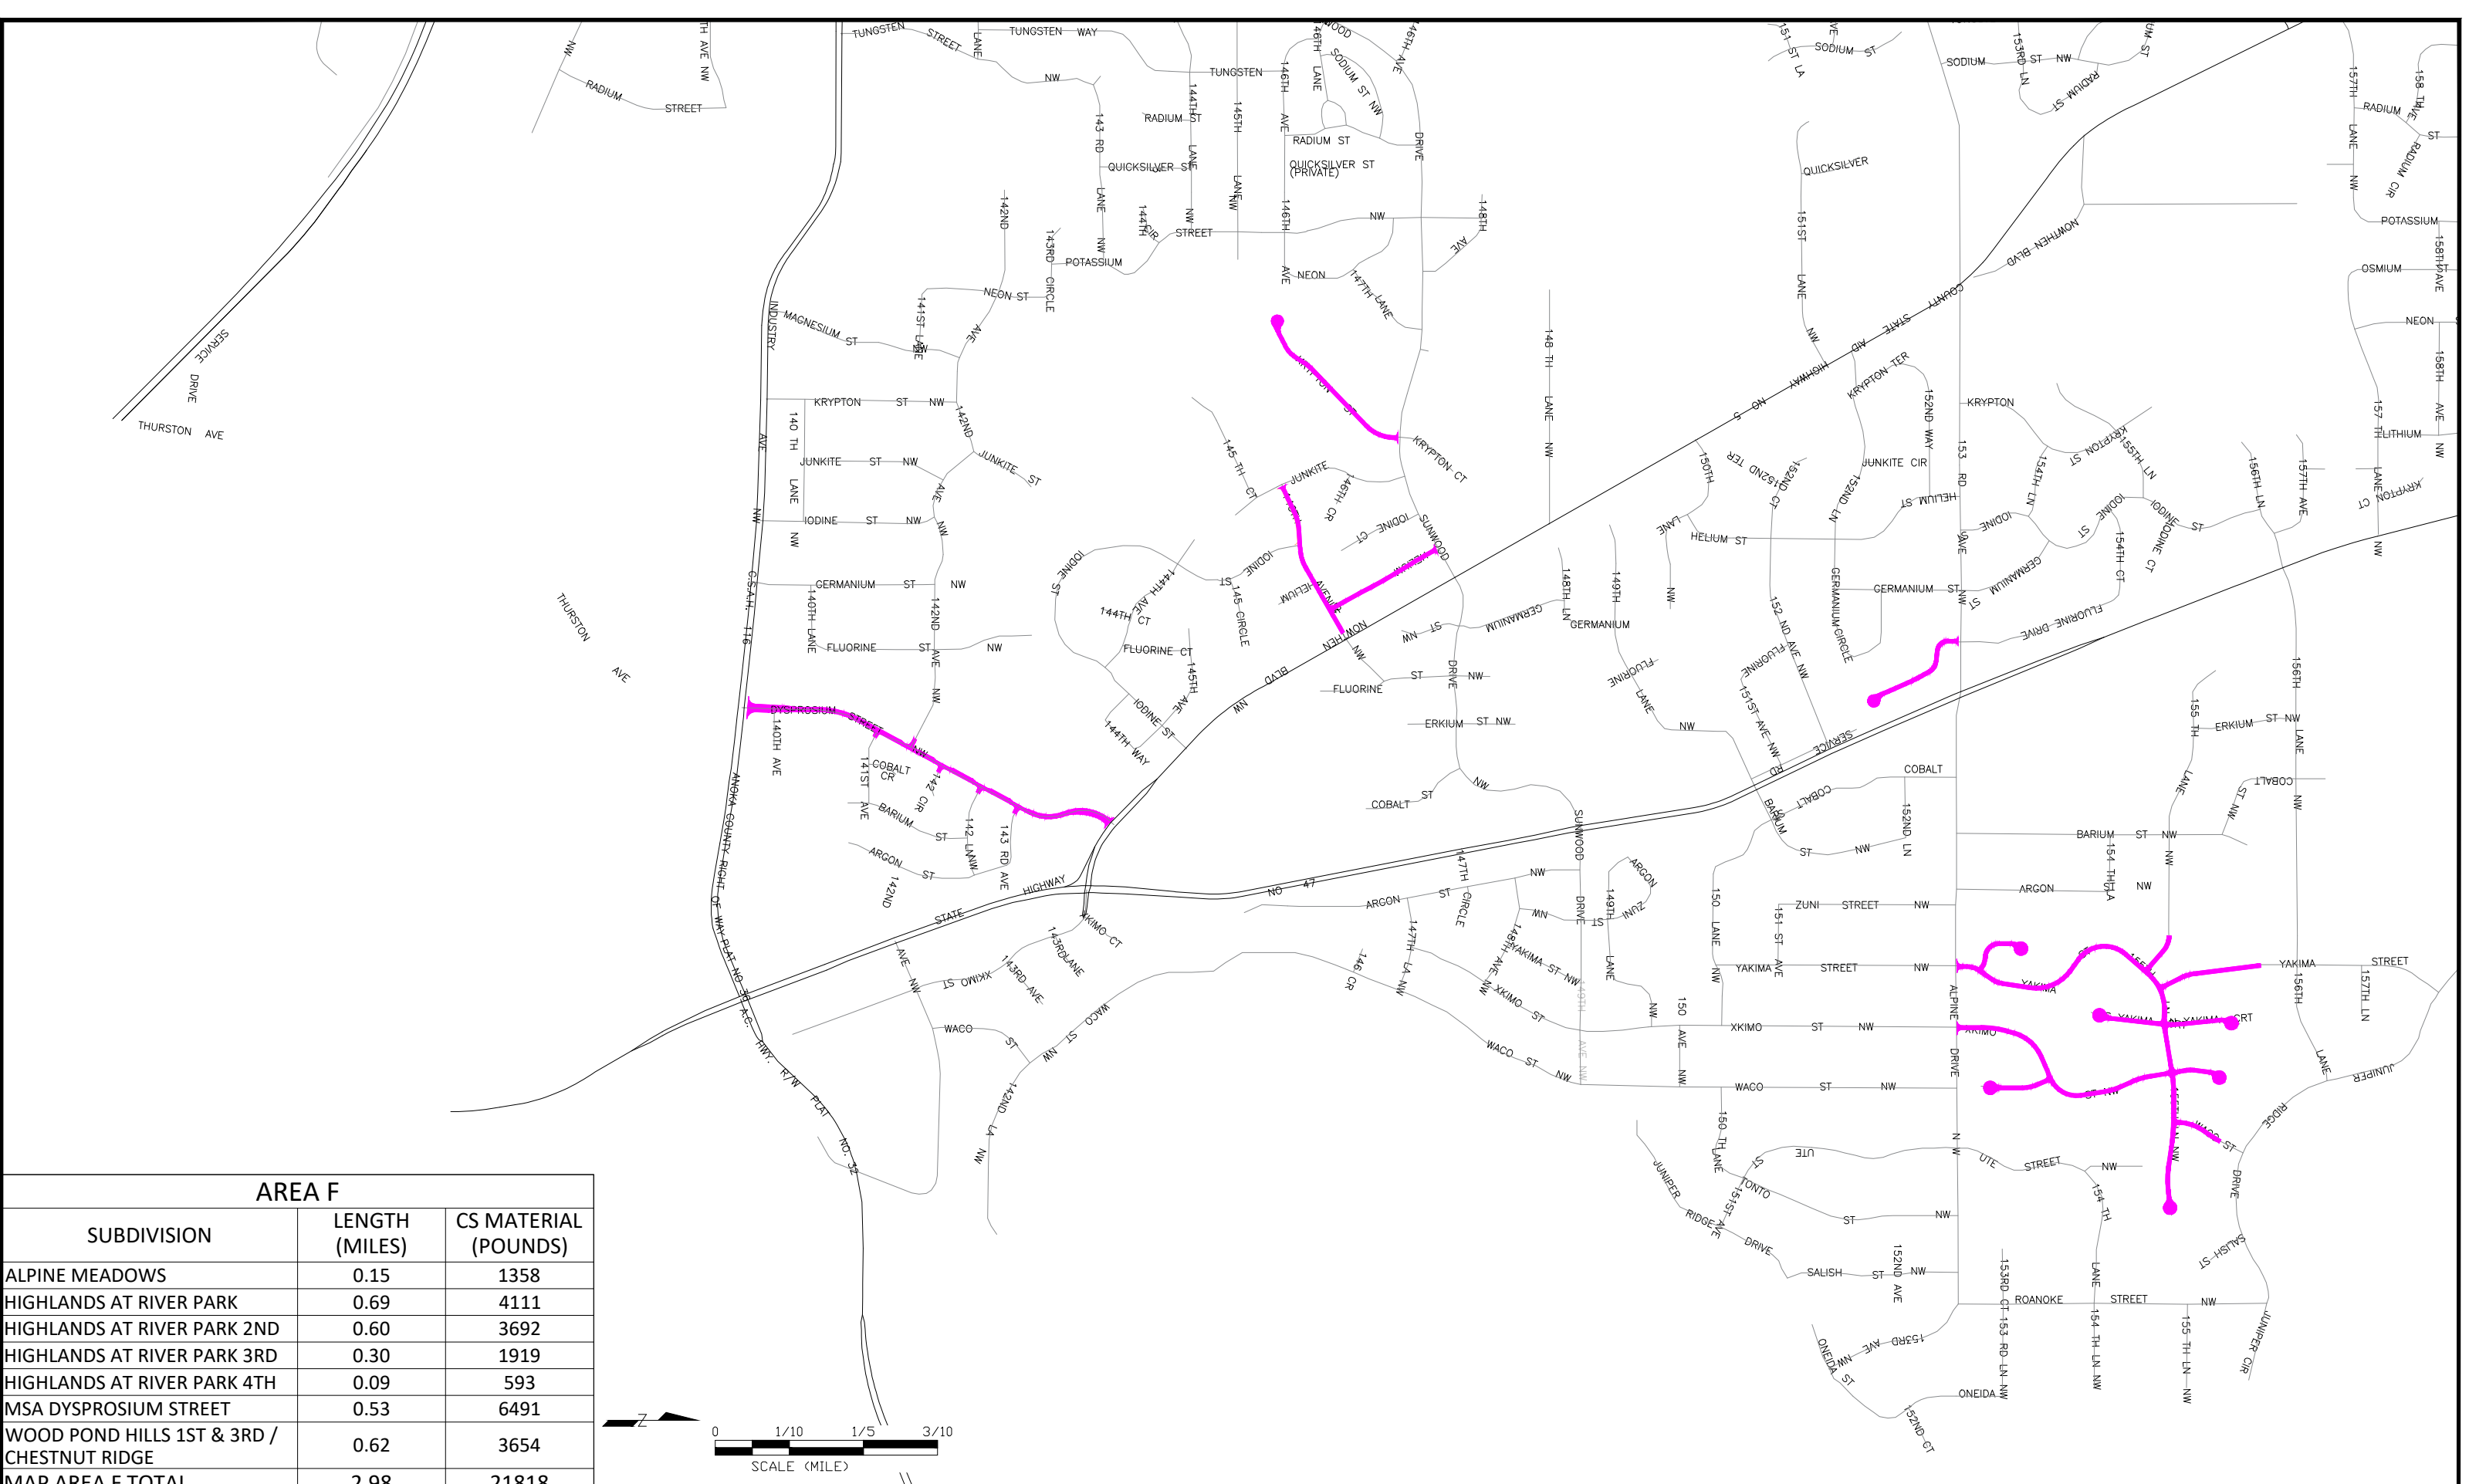

AREA F		
SUBDIVISION	LENGTH (MILES)	CS MATERIAL (POUNDS)
ALPINE MEADOWS	0.15	1358
HIGHLANDS AT RIVER PARK	0.69	4111
HIGHLANDS AT RIVER PARK 2ND	0.60	3692
HIGHLANDS AT RIVER PARK 3RD	0.30	1919
HIGHLANDS AT RIVER PARK 4TH	0.09	593
MSA DYSPROSIUM STREET	0.53	6491
WOOD POND HILLS 1ST & 3RD / CHESTNUT RIDGE	0.62	3654
MAP AREA F TOTAL	2.98	21818

DATE	REVISION

DESIGNED BY: JJF	DATE: 01/16/26
DRAWN BY: JJF	FILE: 26-09
CHECKED BY: JJF	

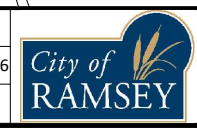

CITY OF RAMSEY
 7550 SUNWOOD DRIVE
 RAMSEY, MN 55303
 (763) 427-1410 FAX (763) 433-9898

AREA F

2026 CRACK SEAL IMPROVEMENTS
 CITY PROJECT NO. 26-09
 CITY OF RAMSEY, MINNESOTA