


BUNKER LAKE BOULEVARD

- NOTES:**
- SEE SHEETS 29-30 FOR STORM SEWER INVERT DESIGN INFORMATION
 - POLYSTYRENE INSULATION REQUIRED BETWEEN STORM SEWER AND WATERMAIN IF CLEARANCE IS LESS THAN 2 FEET. SEE CONSTRUCTION DETAILS.

LEGEND

	BITUMINOUS PAVEMENT		PROPOSED GATE VALVE		PROPOSED CONTOUR MINOR		UNDERGROUND COMM
	RESIDENTIAL DRIVEWAY		PROPOSED HYDRANT & GATE VALVE		PROPOSED CONTOUR MAJOR		OVERHEAD UTILITY
	AGGREGATE SURFACING		EXISTING STORM SEWER PIPE		EXISTING EASEMENT LINE		FIBER OPTIC LINE
	4" CONCRETE MEDIAN		PROPOSED STORM SEWER PIPE		PROPOSED EASEMENT LINE		TREE-CONIFEROUS
	6" CONCRETE WALK		EXISTING SANITARY SEWER PIPE		EXISTING RIGHT-OF-WAY		TREE-DECIDUOUS
	PROPOSED STORM SEWER CB		PROPOSED SANITARY SEWER PIPE		PROPOSED RIGHT-OF-WAY		EXISTING TRAFFIC SIGN
	PROPOSED STORM SEWER MH		EXISTING WATERMAIN		FENCE		FIRE HYDRANT VALVE
	PROPOSED FLARED END SECTION		PROPOSED WATERMAIN CURB & GUTTER		UNDERGROUND GAS		CLEANOUT
	RANDOM RIP RAP CL III		EXISTING CURB & GUTTER				STORM CATCH BASIN
	PROPOSED SANITARY SEWER MH						FLARED END SECTION
							STORM MANHOLE
							SANITARY MANHOLE
							BOLLARD
							POST
							UTILITY MARKER - GAS
							TRANSFORMER-ELECTRIC
							PEDESTAL-COMMUNICATION
							PEDESTAL-ELECTRIC
							HANDHOLE
							POLE-UTILITY
							GUY WIRE ANCHOR

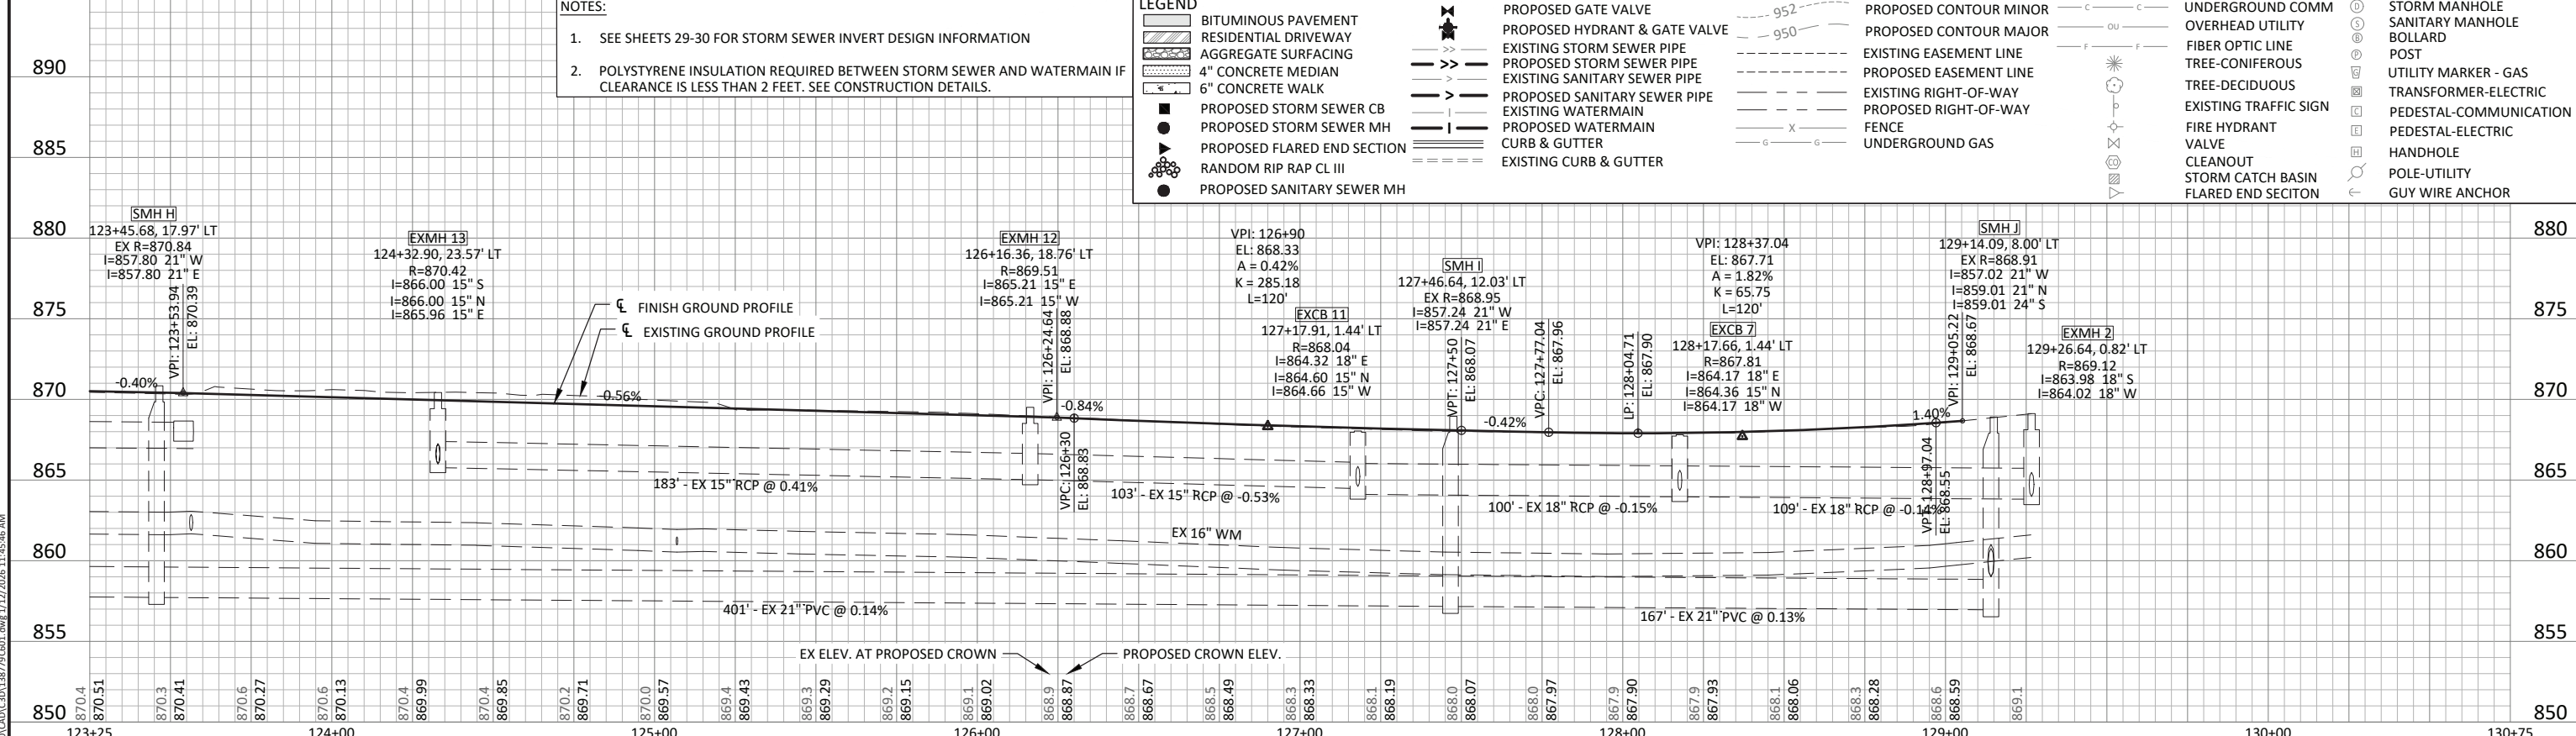

I HEREBY CERTIFY THAT THIS PLAN, SPECIFICATION, OR REPORT WAS PREPARED BY ME OR UNDER MY DIRECT SUPERVISION AND THAT I AM A DULY LICENSED PROFESSIONAL ENGINEER UNDER THE LAWS OF THE STATE OF MINNESOTA.

ZACHARY F. CINGL, P.E.
LIC. NO. 56344 DATE 1/12/2026



7533 SUNWOOD DR NW, SUITE 206
RAMSEY, MN 55303
Phone: (763) 433-2851
Email: Ramsey@bolton-menk.com
www.bolton-menk.com



DESIGNED	NO.	ISSUED FOR	DATE
ZFL			
JMB			
ZFL			
CLIENT PROJ. NO.	26-01		

CITY OF RAMSEY, MINNESOTA
2026 BUNKER LAKE BOULEVARD RECONSTRUCTION
STREET PLAN & PROFILE
SAP 199-121-003

SHEET 28 OF 56

© Bolton & Menk, Inc. 2026. All Rights Reserved. P:\RAMSEY\2026\2026\2026\CADD\CSD\138779\0601.dwg, 1/12/2026 11:45:46 AM