


TYPICAL SECTION

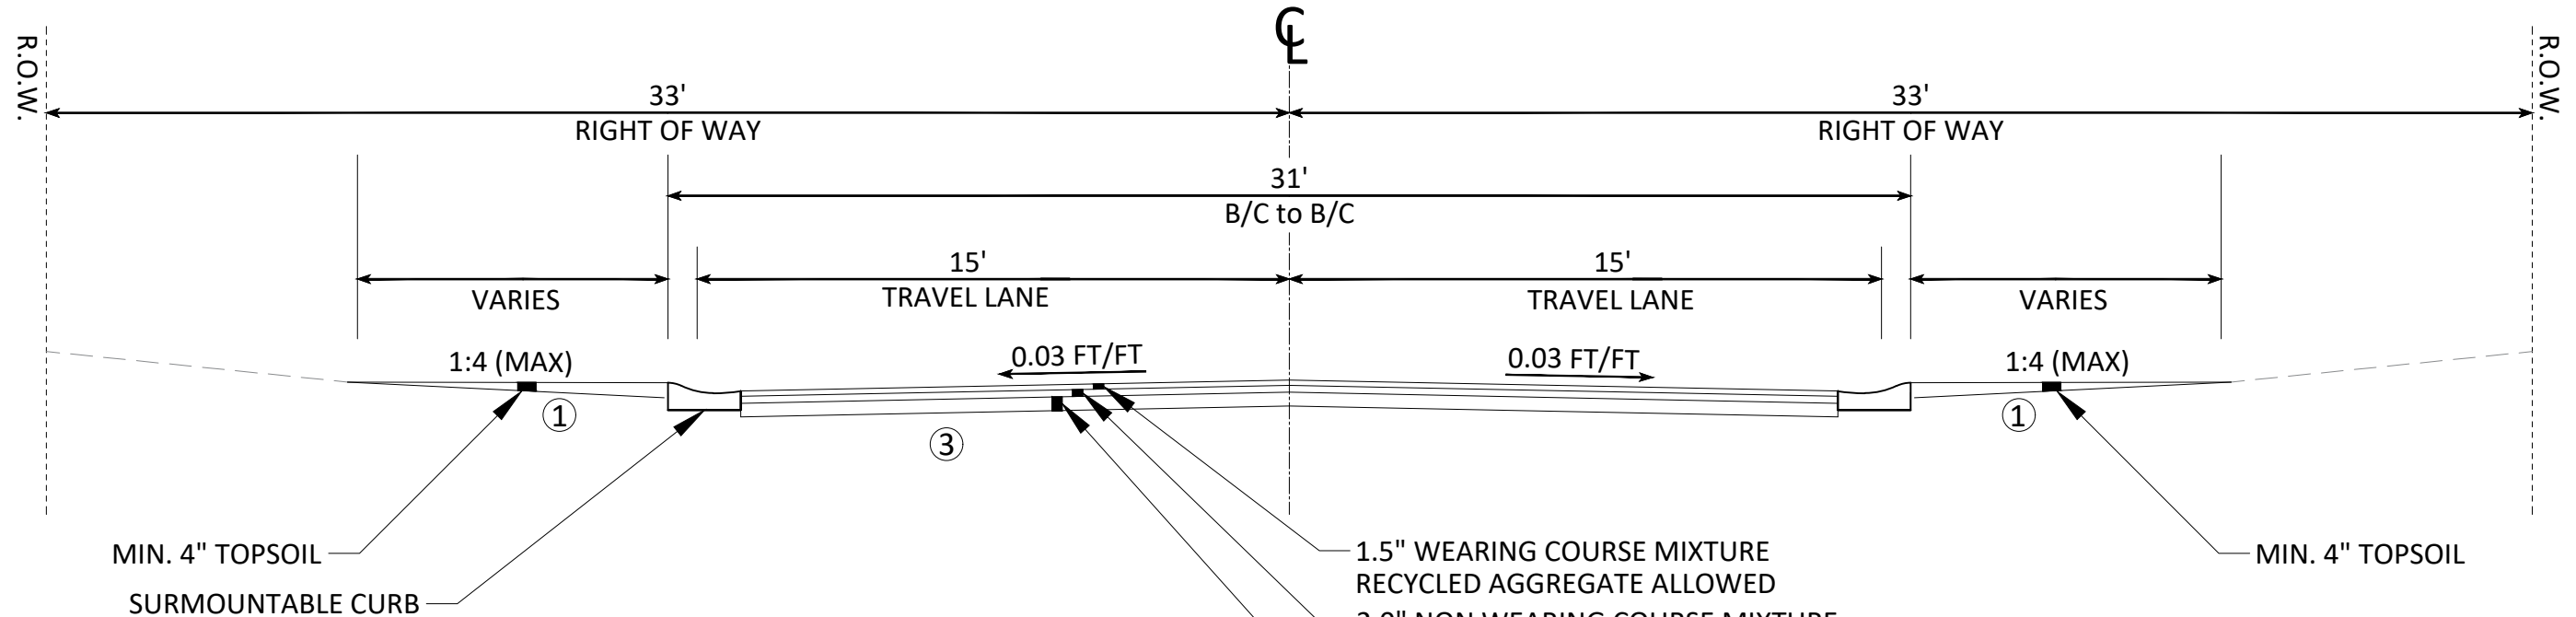

REFERENCE NOTES:

- ① GRADE TO MATCH EXISTING GROUND. ESTABLISH TURF USING TOPSOIL AND HYDROSEED WITH MNDOT RESIDENTIAL TURF SEED MIXTURE.
- ② MODIFIED CLASS 5 AGGREGATE BASE PER CITY STANDARD DETAIL STR-26. SEE SHEET 06. RECYCLED RECLAMATION MATERIAL MEETING STR-26 MAY BE USED AS AGGREGATE BASE.
- ③ CONTRACTOR SHALL SCARIFY AND COMPACT, ACCORDING TO THE SPECIFIED DENSITY METHOD, THE TOP 12 INCHES OF MATERIAL PRIOR TO PLACING CLASS 5 AGGREGATE BASE. THIS PROCESS SHALL BE INCIDENTAL TO THE SUBGRADE PREPARATION PAY ITEM.


1.5" WEARING COURSE MIXTURE  
RECYCLED AGGREGATE ALLOWED  
2.0" NON WEARING COURSE MIXTURE  
RECYCLED AGGREGATE ALLOWED  
6.0" CLASS 5 AGGREGATE BASE  
MODIFIED PER CITY PLATE STR-26  
RECYCLED AGGREGATE ALLOWED

| DATE | REVISION |
|------|----------|
|      |          |
|      |          |
|      |          |

I hereby certify that this plan, specification, or report was prepared by me or under my direct supervision and that I am a duly Licensed Professional Engineer under the laws of the State of Minnesota

JOE FERIANCEK  
Date: -/-/ Date Lic. No. 57095

|              |          |
|--------------|----------|
| DESIGNED BY: | JJF      |
| DRAWN BY:    | JJF      |
| CHECKED BY:  | JJF      |
| DATE:        | 12/22/25 |
| FILE:        | 26-05    |

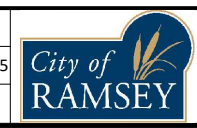

CITY OF RAMSEY  
7550 SUNWOOD DRIVE  
RAMSEY, MN 55303  
(763) 427-1410 FAX (763) 433-9898

TYPICAL SECTION

FLINTWOOD HILLS 2ND & 3RD STREET  
RECONSTRUCTIONS  
CITY PROJECT NO. 26-05  
CITY OF RAMSEY, MINNESOTA