



TYPICAL SECTION (137TH AVE & DOLOMITE ST)

NOT TO SCALE

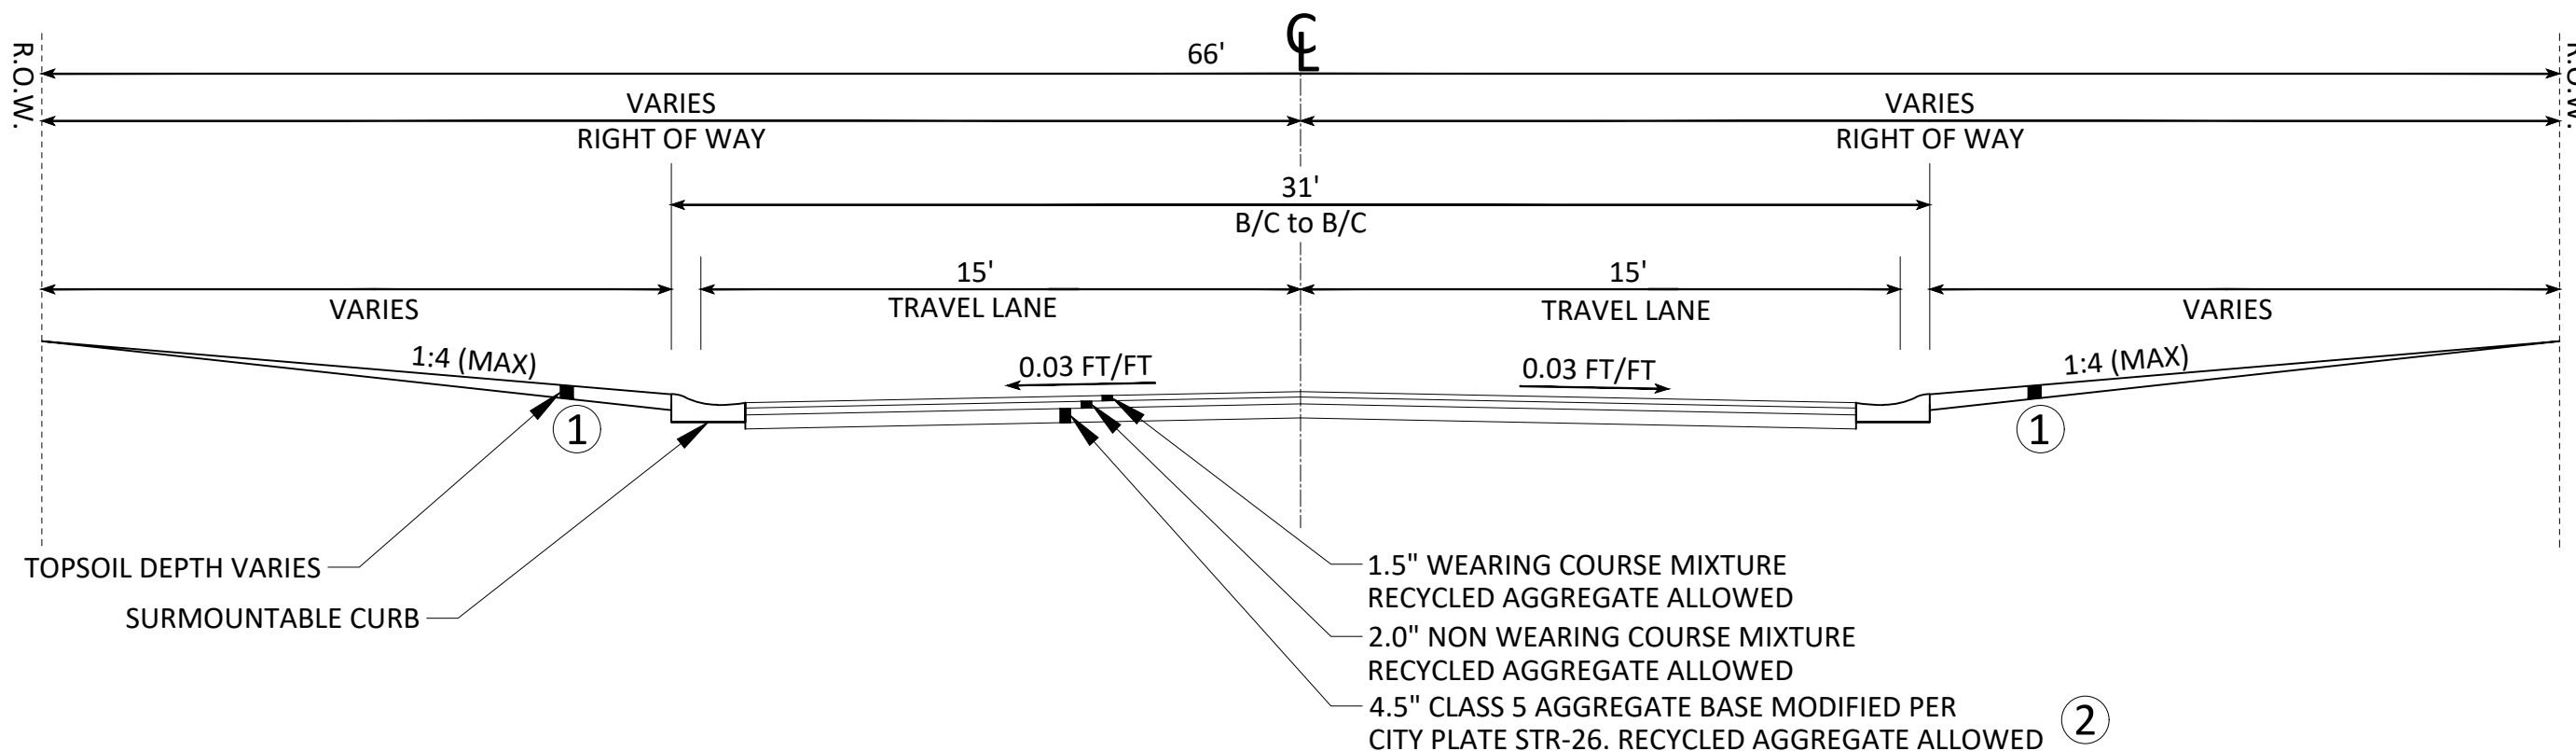

TYPICAL SECTION (EBONY ST)

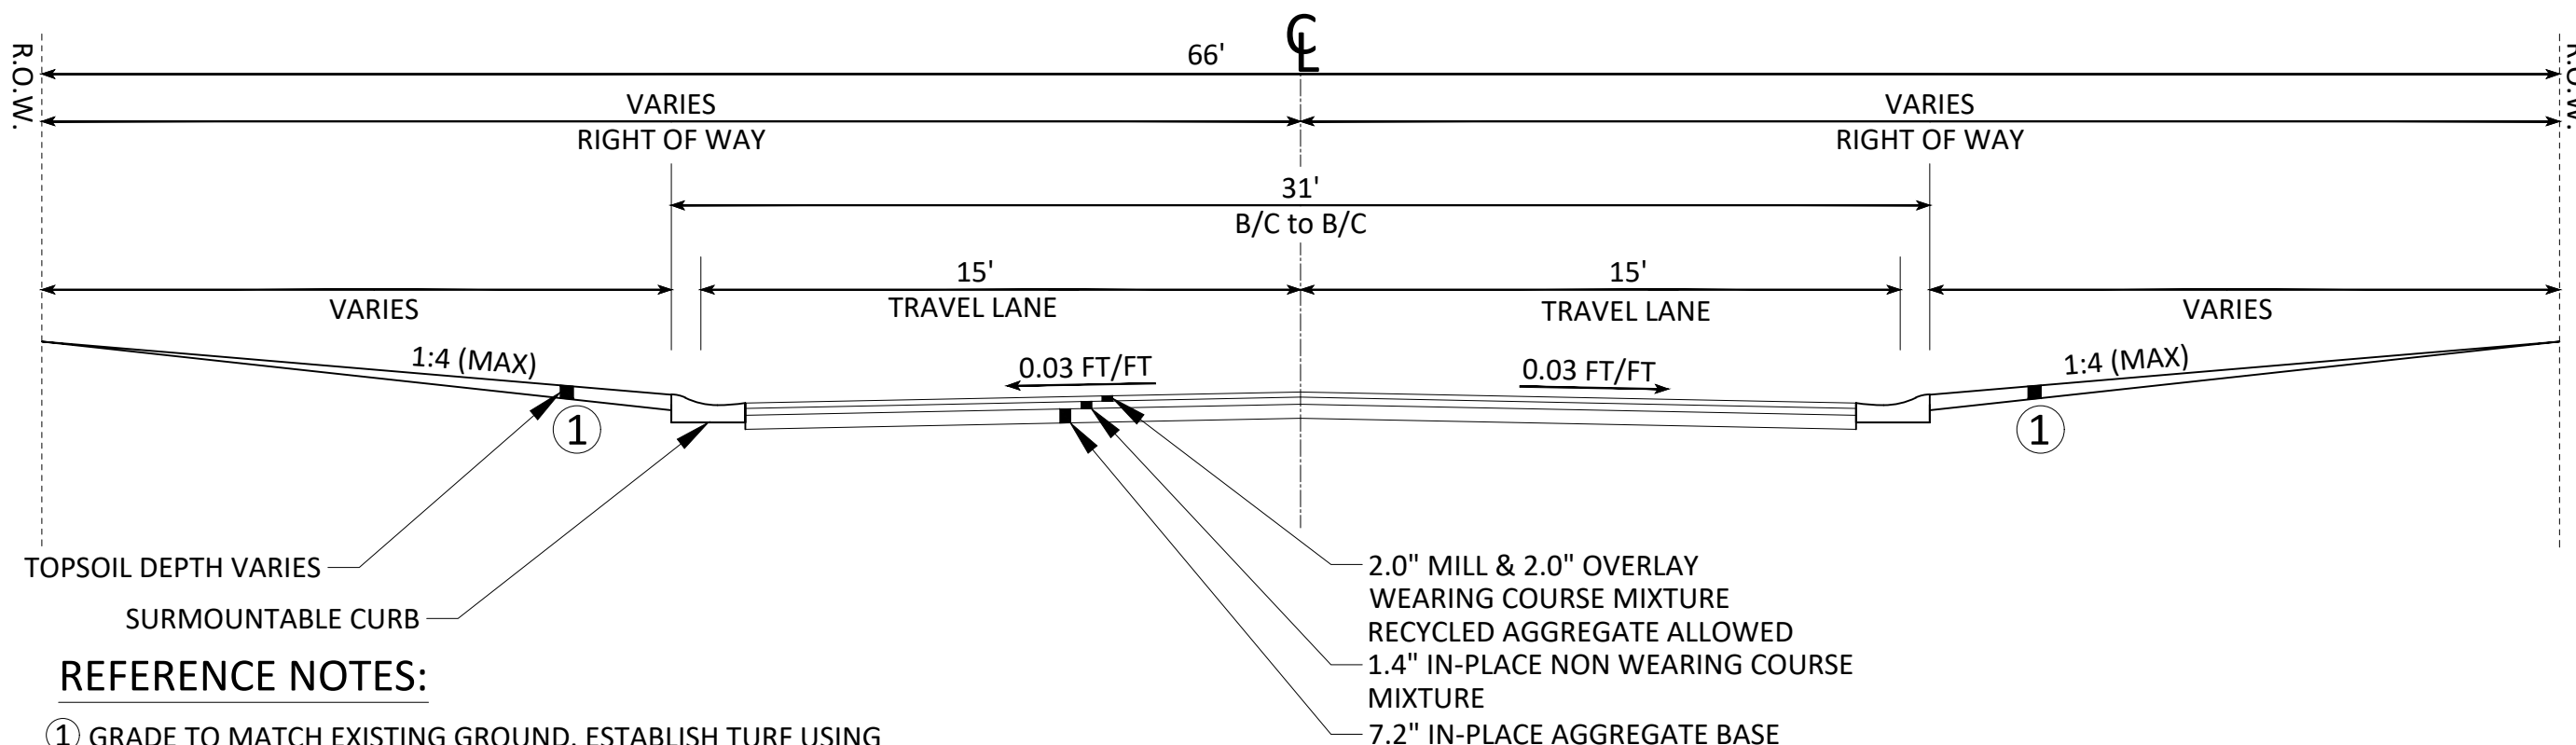

REFERENCE NOTES:


- ① GRADE TO MATCH EXISTING GROUND. ESTABLISH TURF USING MINIMUM 4" TOPSOIL AND HYDROSEED WITH MNDOT TURFGRASS SEED MIXTURE.
- ② SCARIFY 12" OF SUBSOIL. RECLAMATION MATERIAL IS ACCEPTABLE AS AGGREGATE BASE IF IT MEETS MODIFIED CLASS 5 SPEC.

DATE	REVISION

I hereby certify that this plan, specification, or report was prepared by me or under my direct supervision and that I am a duly Licensed Professional Engineer under the laws of the State of Minnesota

JOE FERIANCEK  
Date 04/27/26 Lic. No. 57095

DESIGNED BY:	LWC
DRAWN BY:	LWC
CHECKED BY:	JJF

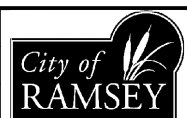

CITY OF RAMSEY  
7550 SUNWOOD DRIVE  
RAMSEY, MN 55303  
(763) 427-1410 FAX (763) 433-9898

TYPICAL SECTION

RIVERSIDE WEST STREET RECONSTRUCTIONS  
CITY PROJECT NO. 26-06  
CITY OF RAMSEY, MINNESOTA