


FD AC FLUSH
WITH PAVEMENT
LS19817 2012


N0°26'35"E 2641.35'(M) 2640.00'(R4)

FD BC IN HH

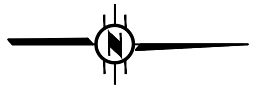

0 100' 200'

SCALE: 1" = 100'

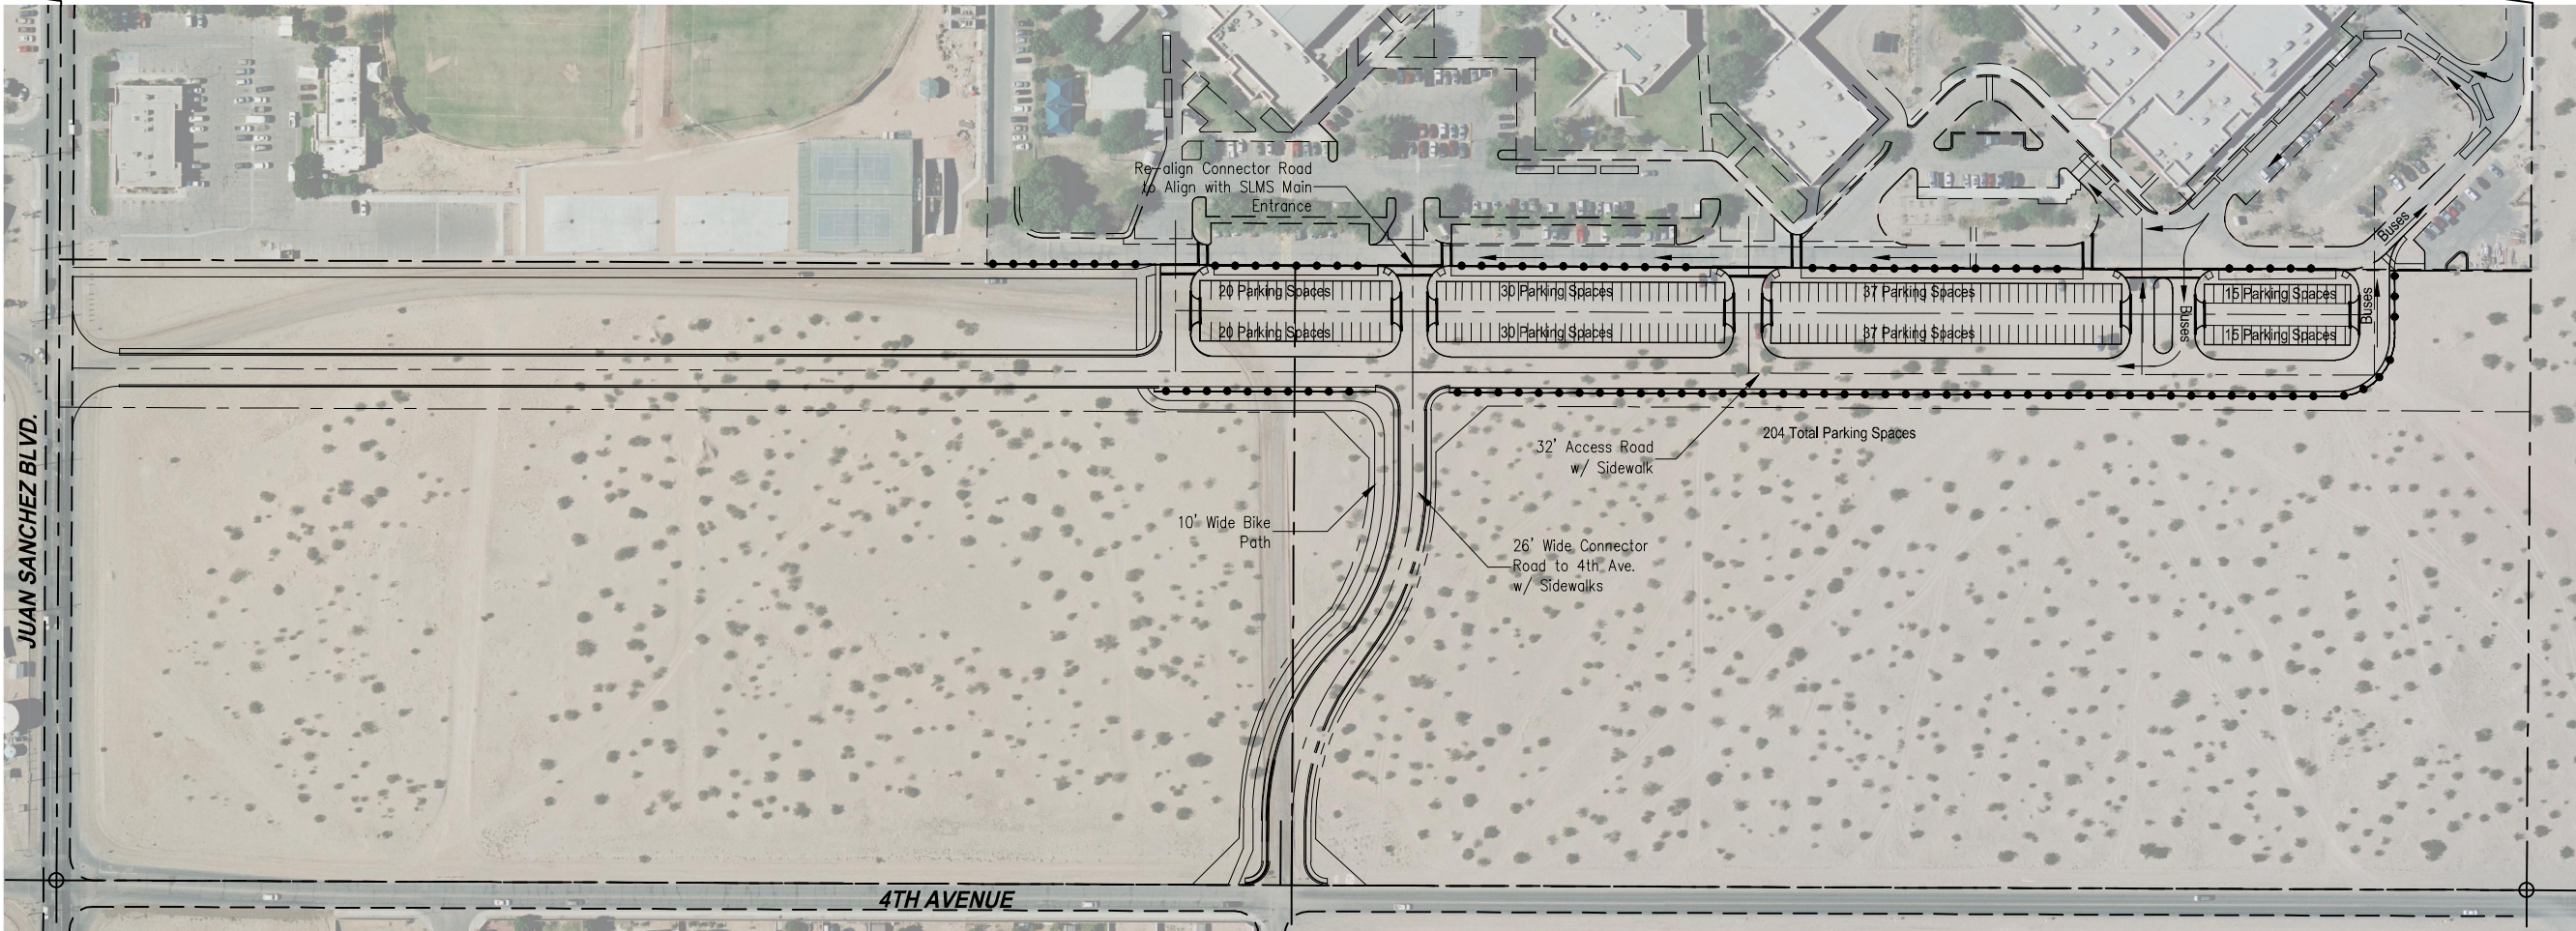

**JAMES DAVEY AND ASSOCIATES
CONSULTING CIVIL ENGINEERS**
1025 W. 24th Street, Ste. #2 - YUMA, AZ 85364 - (928) 782-7926

**GADSDEN ELEMENTARY SCHOOL DISTRICT
ARIZONA DESERT ELEMENTARY SCHOOL
SAN LUIS MIDDLE SCHOOL**

**CONCEPTUAL LAYOUT OF ACCESS
ROADS AND PARKING
ALTERNATIVE 4**

PREPARED FOR:
GADSDEN ELEMENTARY
SCHOOL DISTRICT #32
1453 N. MAIN STREET
SAN LUIS, AZ 85349

DESIGNED BY: J.V.D.

DRAWN BY: O.J.Z.

APPROVED BY: J.V.D.

SHEET C-1

SEPTEMBER 24, 2015



GSD-01