


CITY OF SAN LUIS GATEWAY SIGN 8-23-17

5'x12' Viewing Area

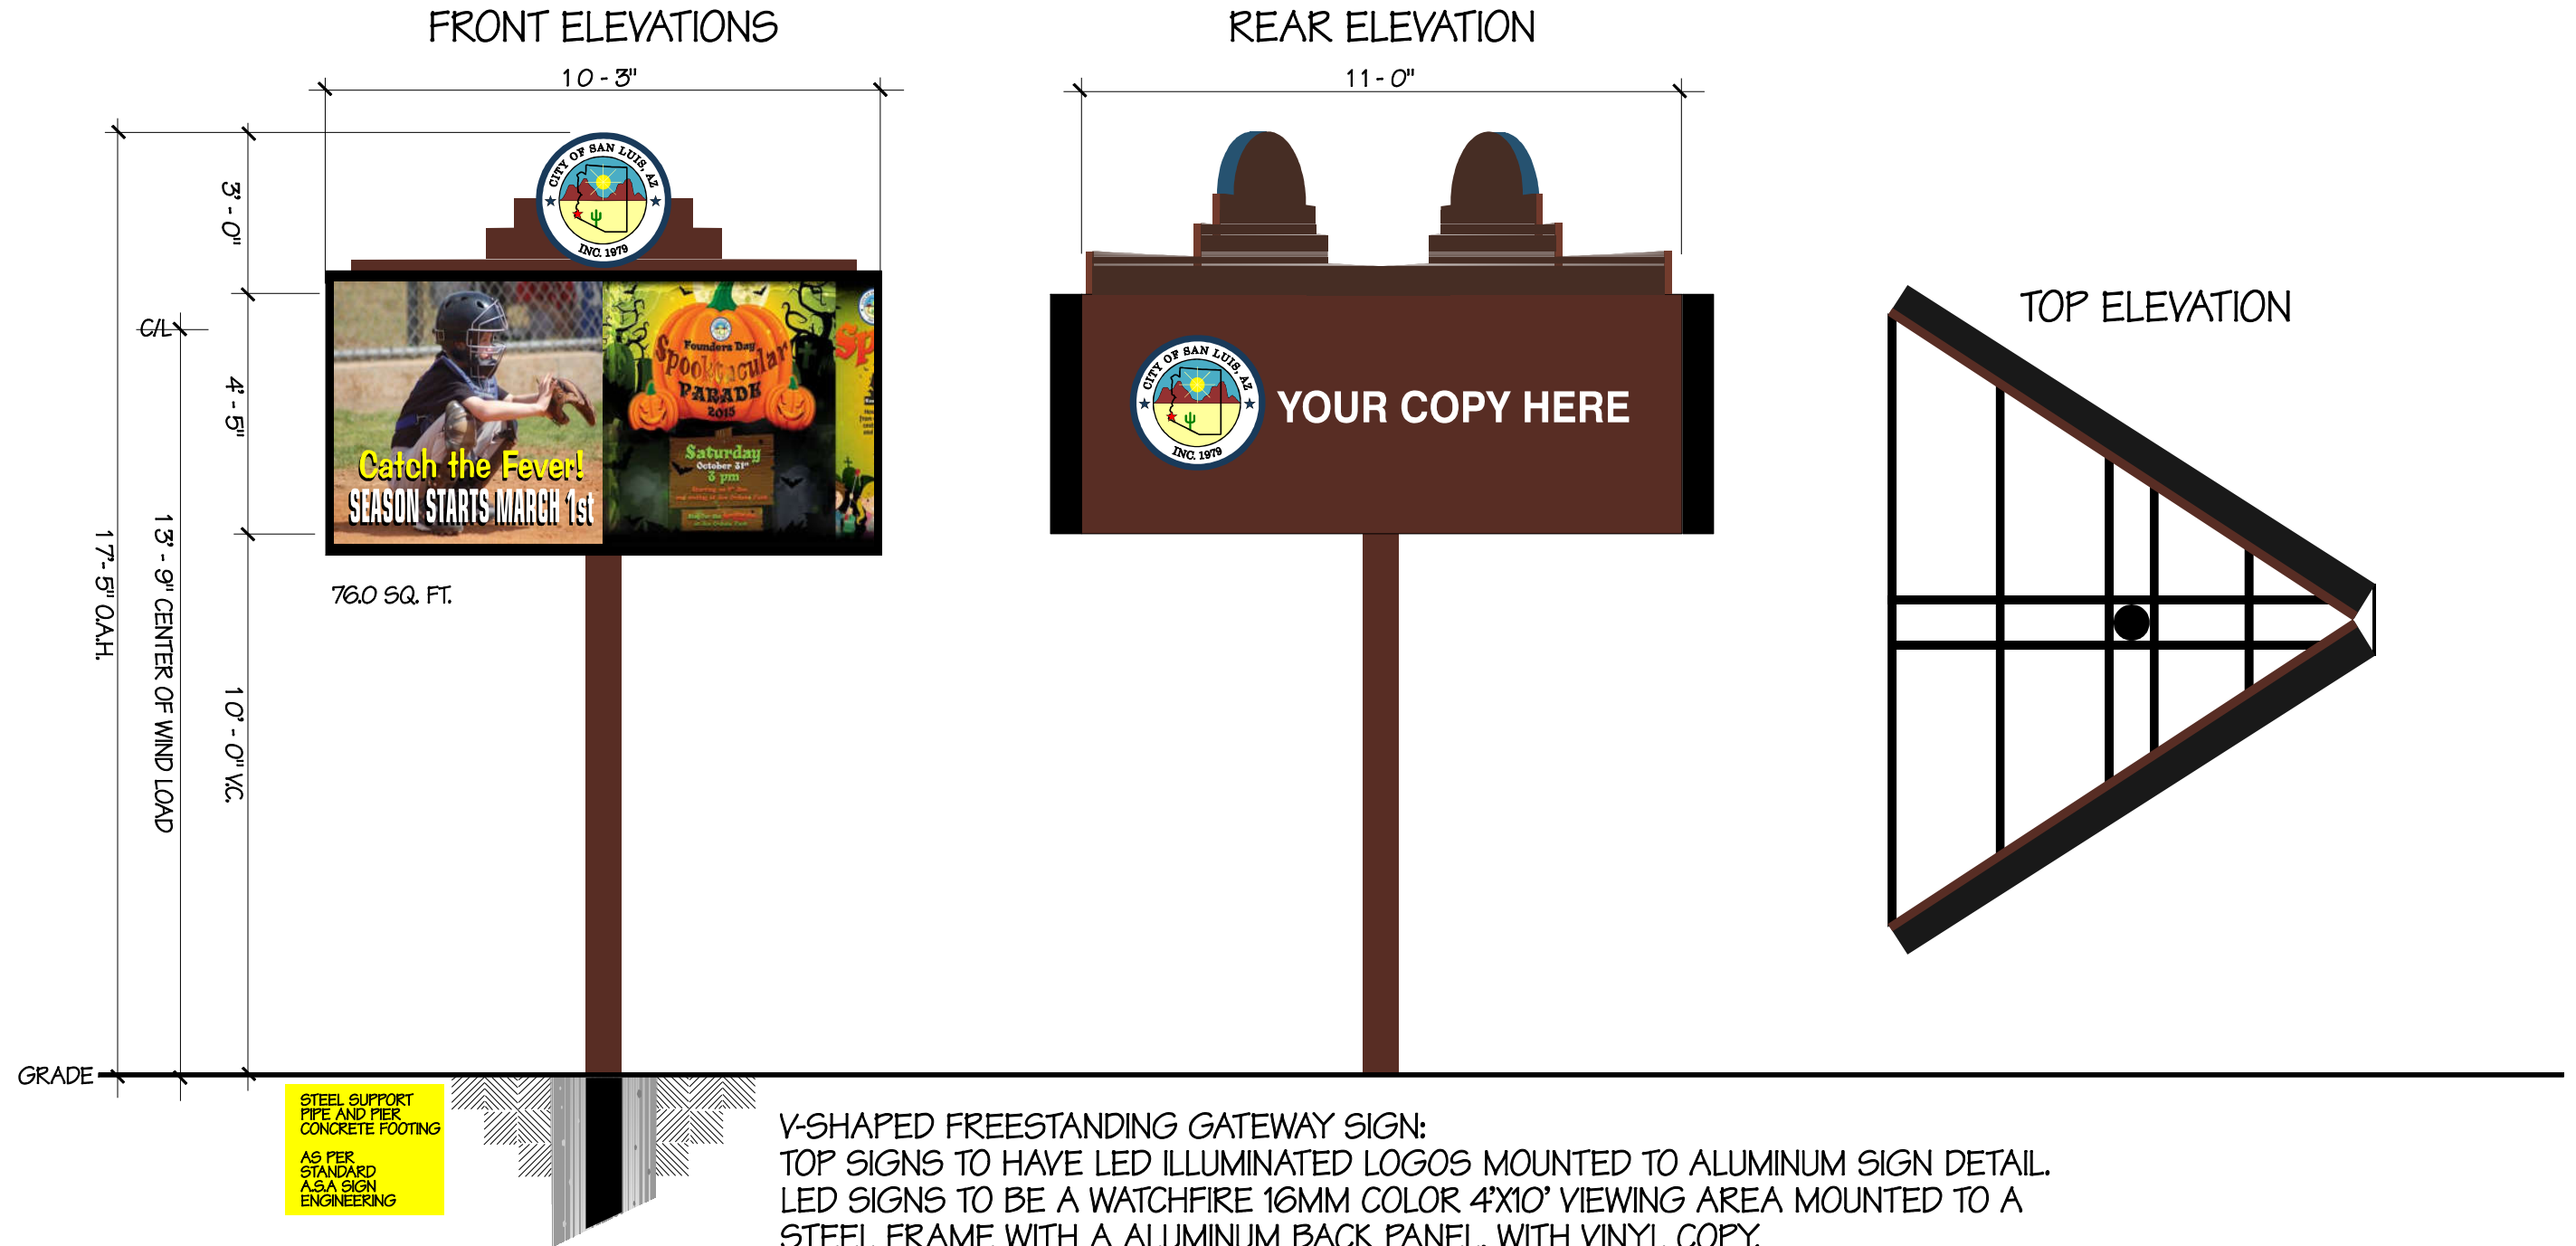

V-SHAPED FREESTANDING GATEWAY SIGN:
 TOP SIGNS TO HAVE LED ILLUMINATED LOGOS MOUNTED TO ALUMINUM SIGN DETAIL.
 LED SIGNS TO BE A WATCHFIRE 16MM COLOR 4'X10' VIEWING AREA MOUNTED TO A
 STEEL FRAME WITH A ALUMINUM BACK PANEL, WITH VINYL COPY.
 REMOVE AND DISPOSE OF EXISTING SIGN AT GRADE.

SINCE 1946

PENN
 NEON SIGN CO., INC.

Providing Quality Signs & Service To
 Southern Arizona And
 California For Over
 Sixty Years

PROJECT: **CITY OF SAN LUIS**

ADDRESS: **LED ENTRY SIGNS**

PROJECT NOTES:

3-6-18

DRAWING DATE:

REVISION:

FILE NAME:

MEMBERS