



F.H.W.A. REGION	STATE	PROJECT NO.	SHEET NO.	TOTAL SHEETS	AS BUILT
9	ARIZ.	SLS-0(203)A			

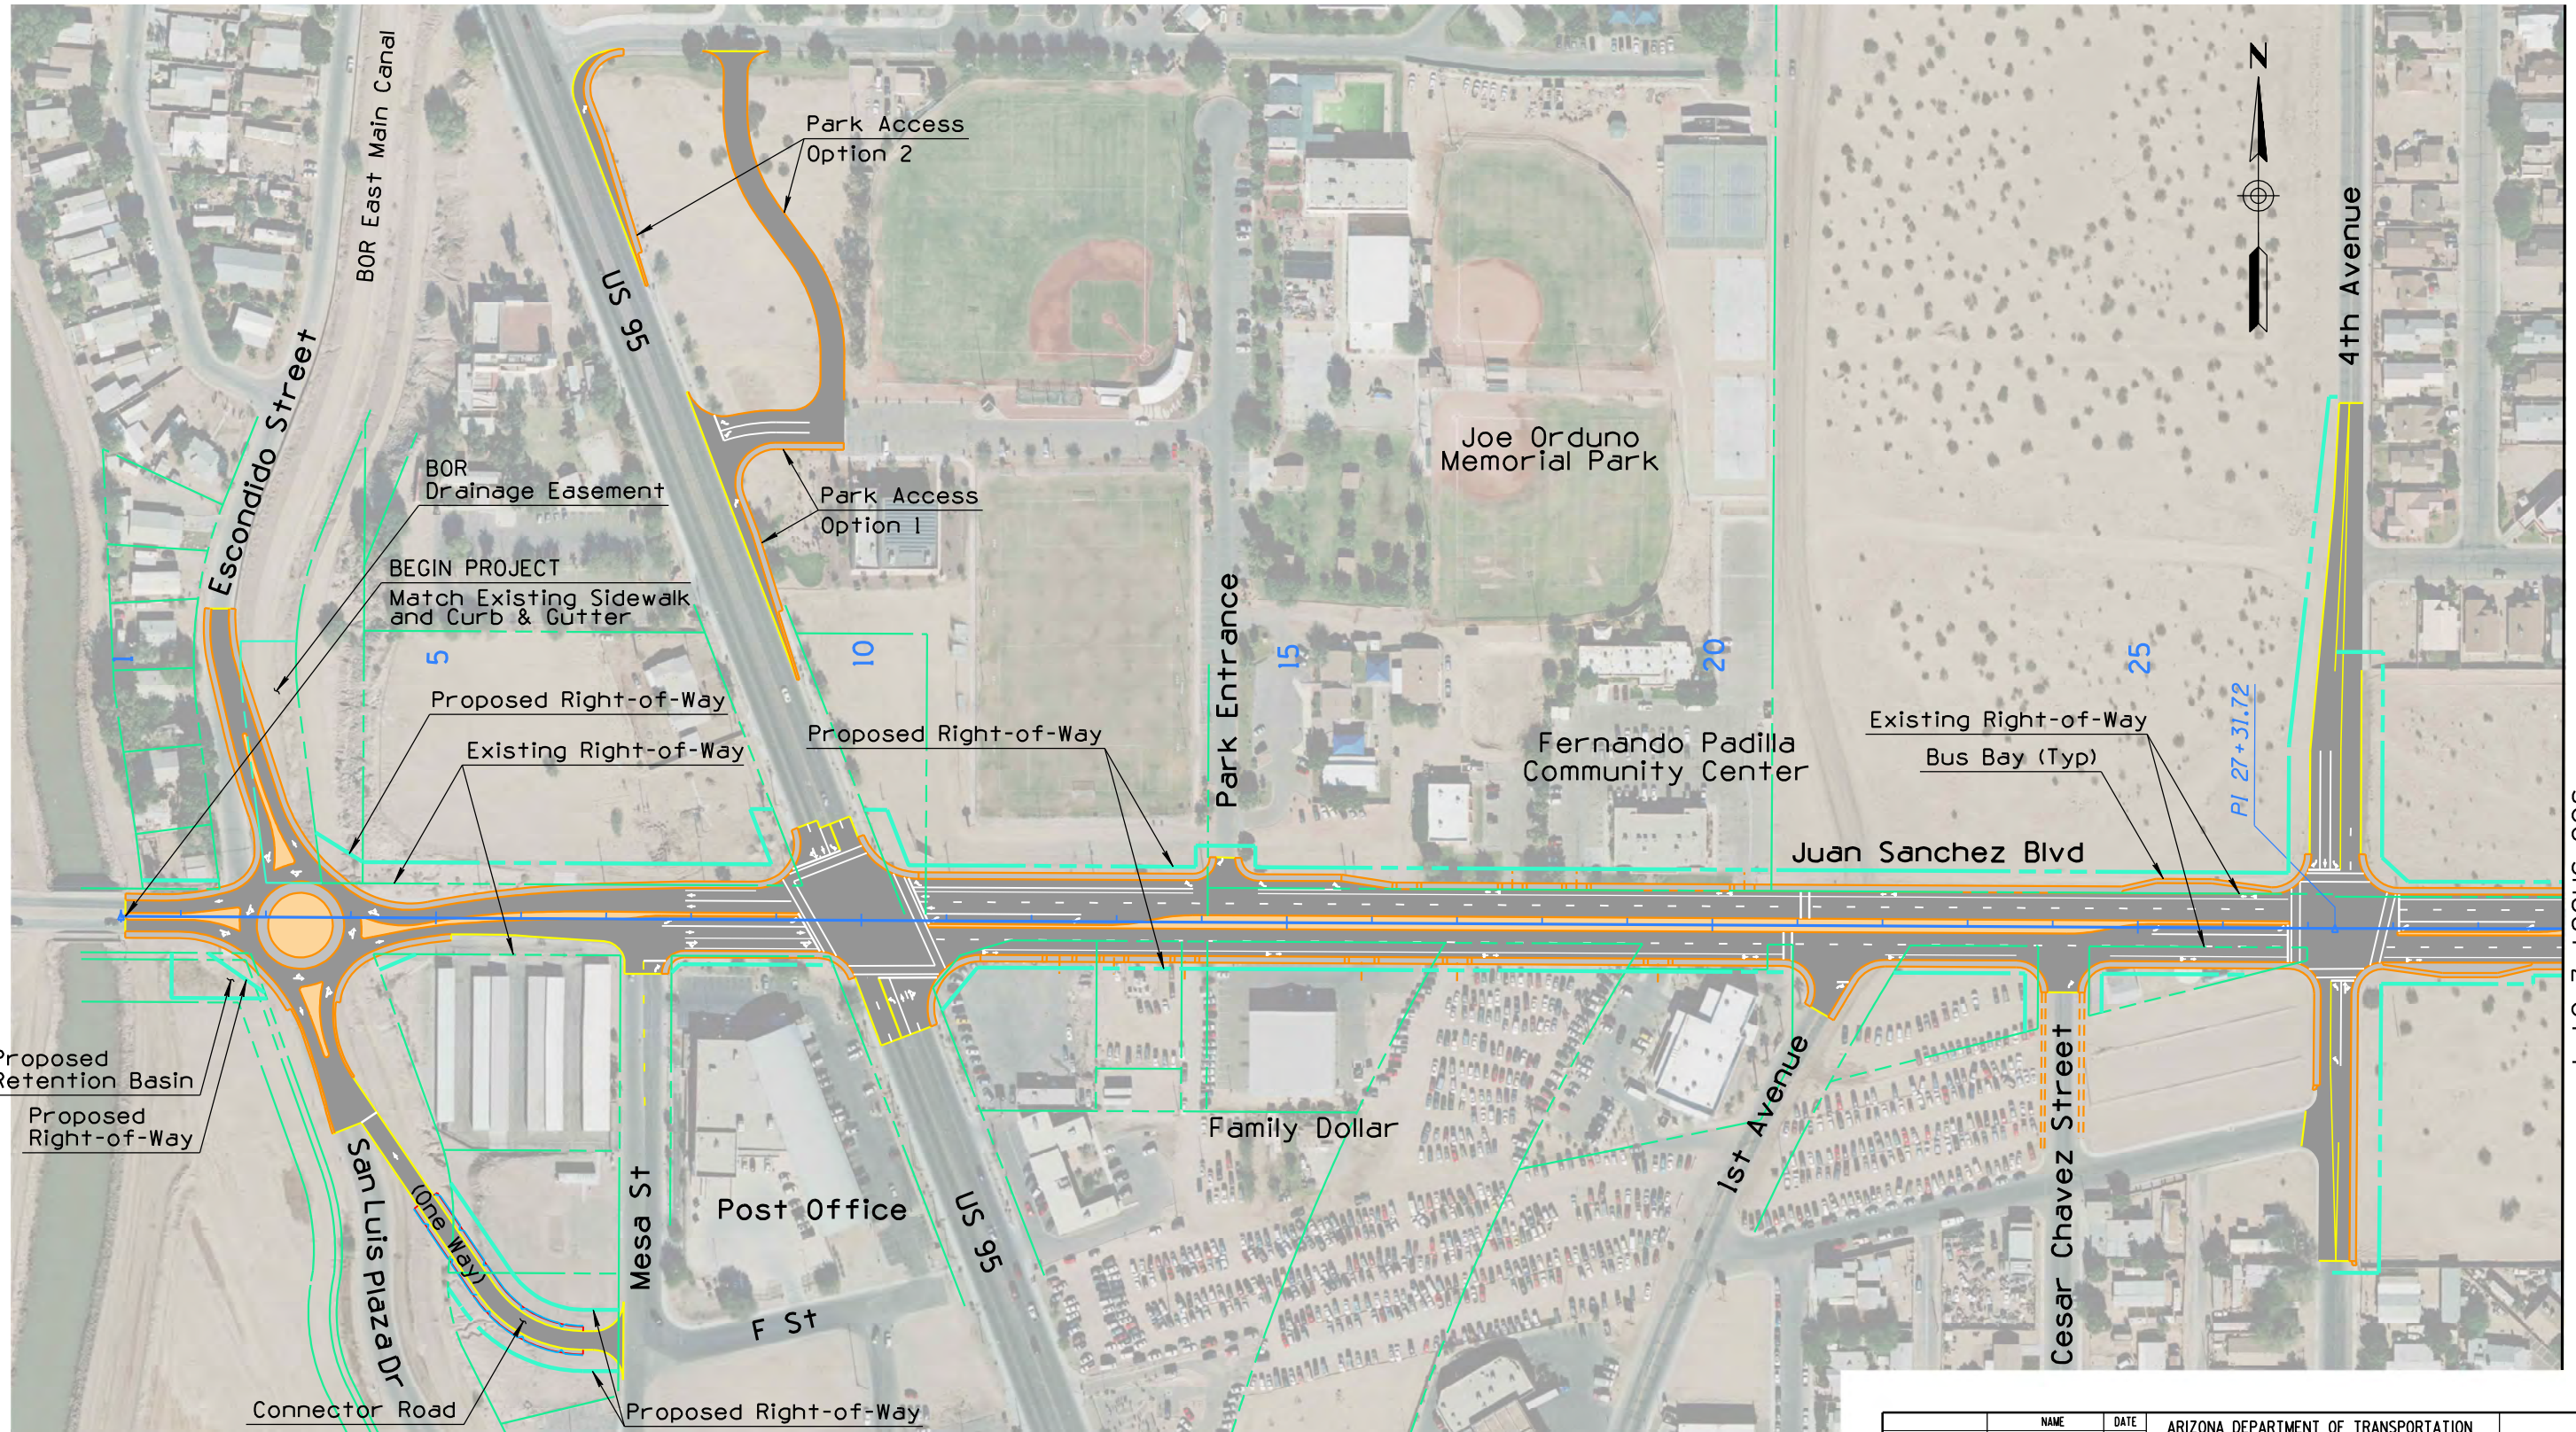


See Sheet 2 of 7

SURVEY NO. FINISHED PLANS REVISIONS LOCATION DATE FINISHED PLANS SURVEY NO. DATE FINISHED PLANS REVISIONS LOCATION DATE

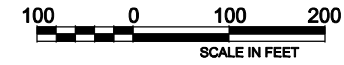

DESIGN	PNB	DATE	3/14	ARIZONA DEPARTMENT OF TRANSPORTATION INTERMODAL TRANSPORTATION DIVISION ROADWAY DESIGN SERVICES	NOT FOR CONSTRUCTION OR RECORDING
DRAWN	JBC	DATE	3/14		
CHECKED	BDO	DATE	3/14		
JACOBS			PLAN VIEW		
LOCATION JUAN SANCHEZ BLVD IMPROVEMENTS FROM US 95 TO SR 195					SHEET 1 OF 7
TRACS NO. SZ018 03D					OF


F.H.W.A. REGION	STATE	PROJECT NO.	SHEET NO.	TOTAL SHEETS	AS BUILT
9	ARIZ.	SLS-0(203)A			

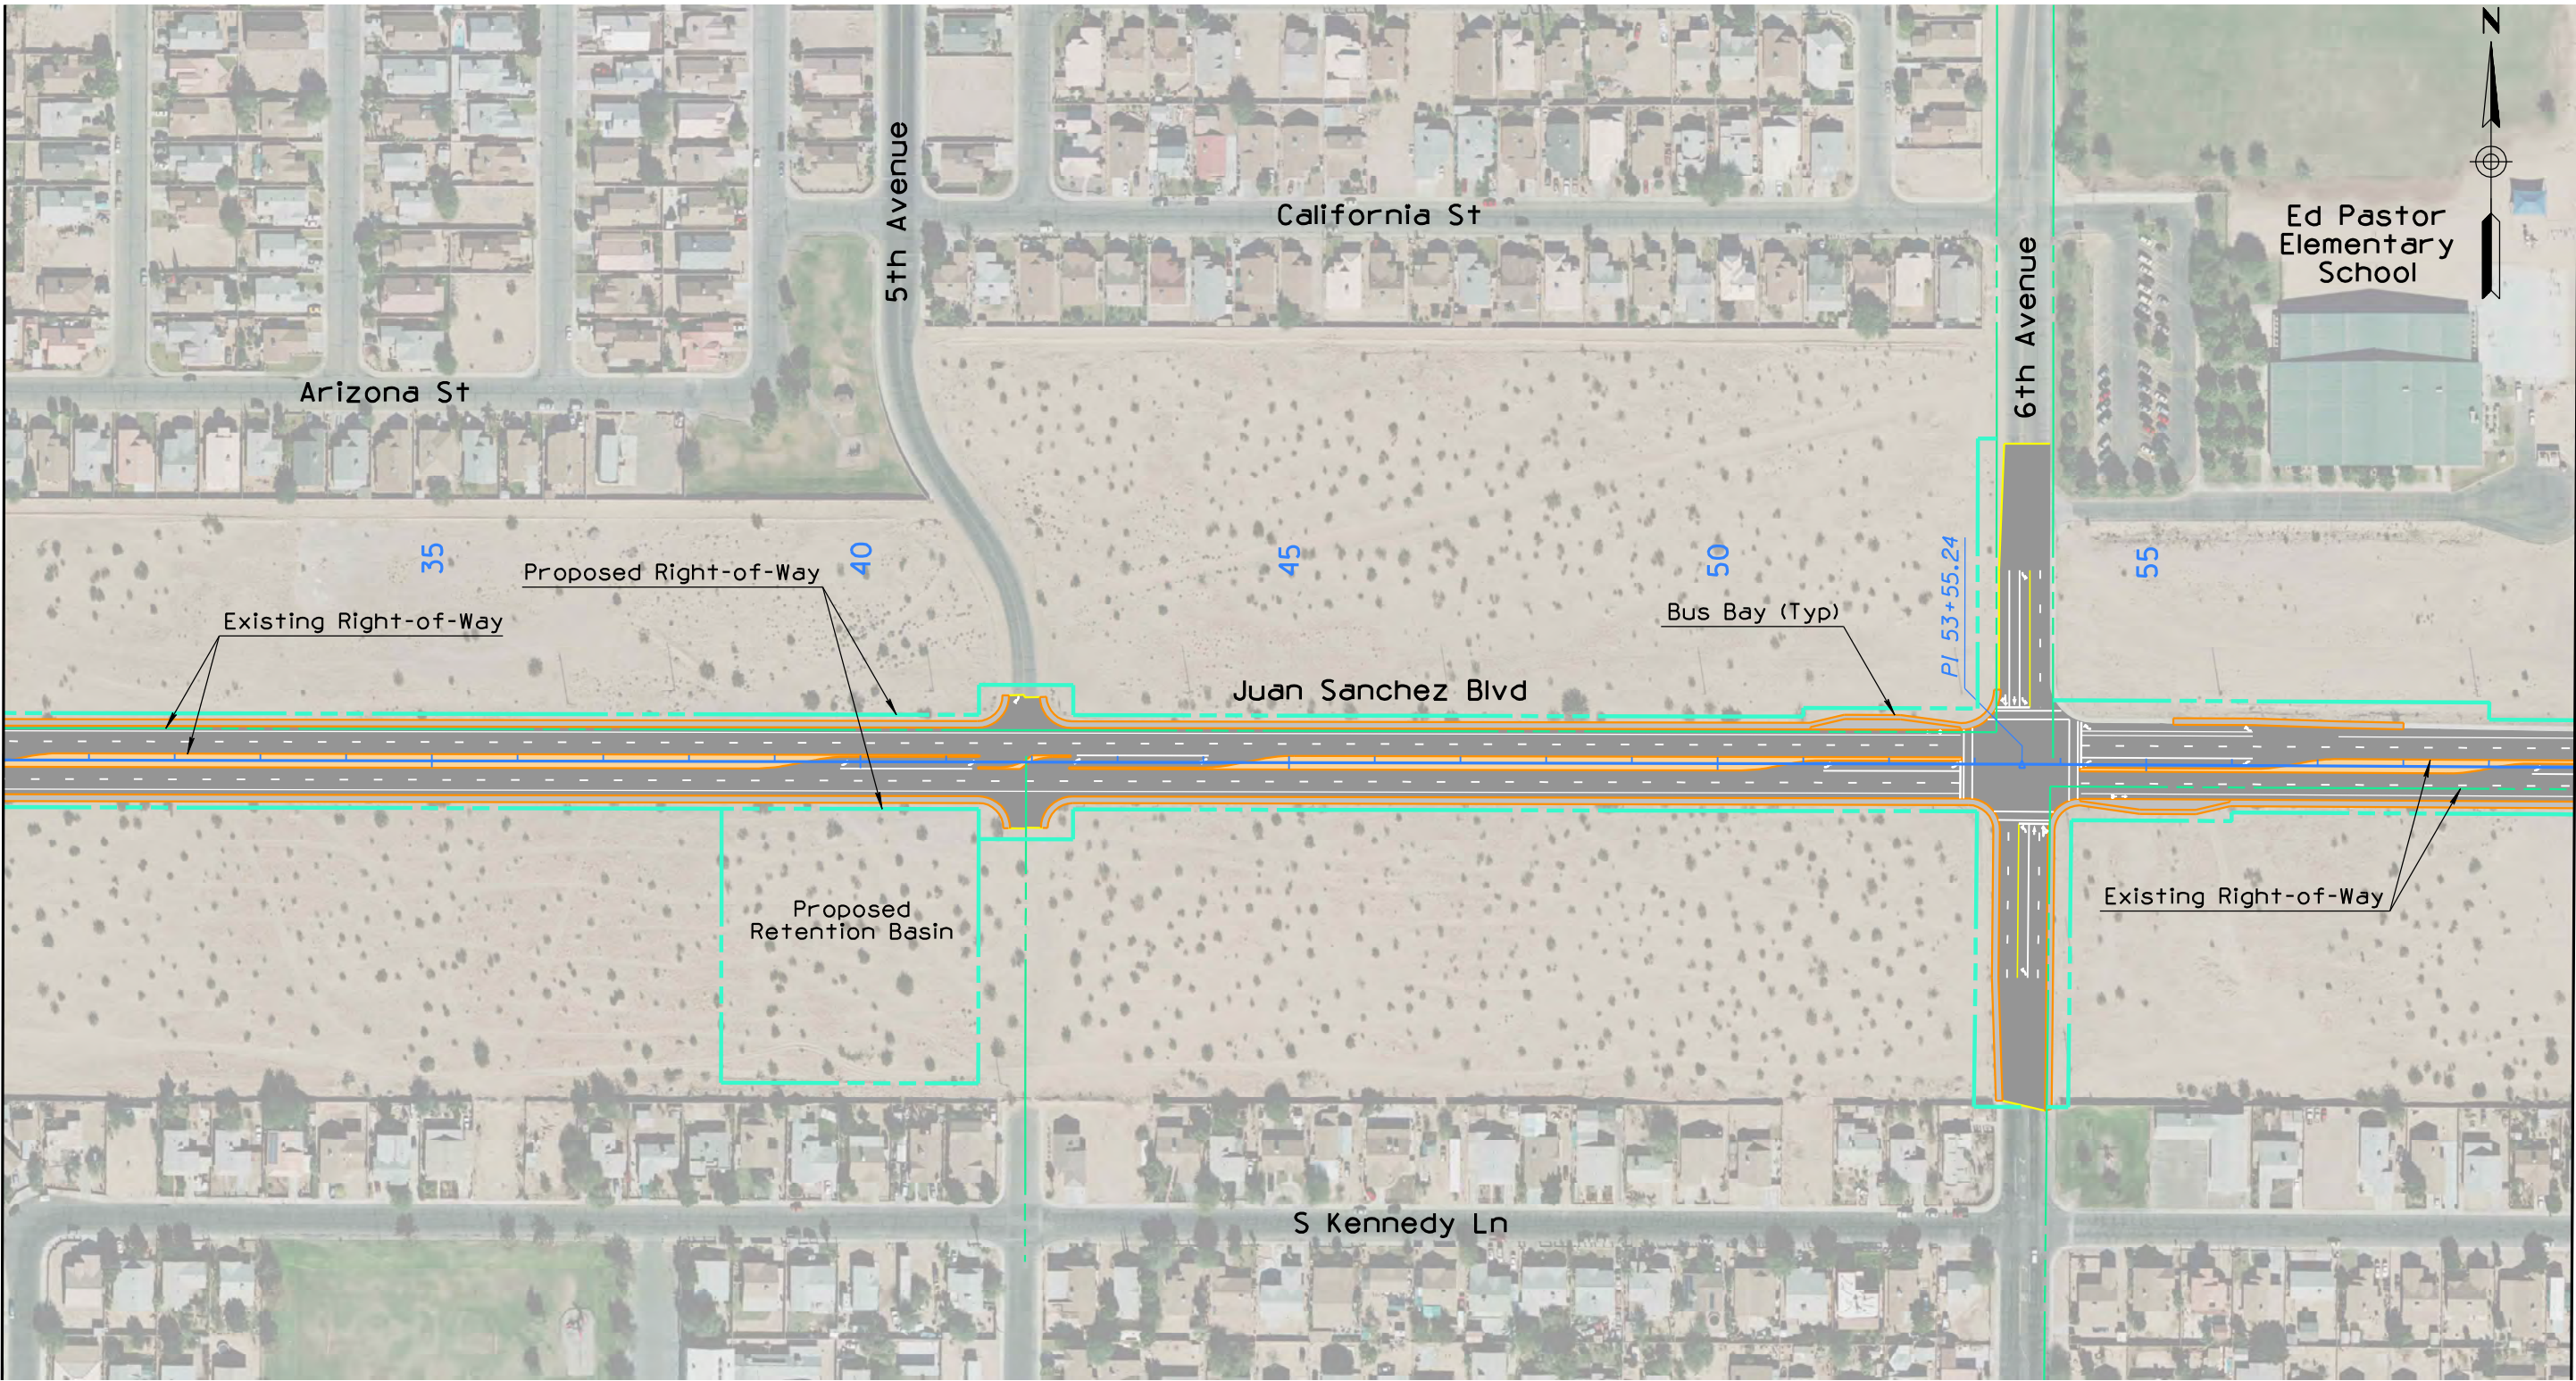

See Sheet 1 of 7

See Sheet 3 of 7

DATE
LOCATION
REVISIONS
FINISHED PLANS
SURVEY NO.
DATE
LOCATION
REVISIONS
FINISHED PLANS
SURVEY NO.

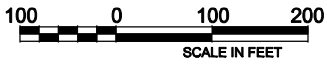


DESIGN	PNB	DATE	3/14	ARIZONA DEPARTMENT OF TRANSPORTATION INTERMODAL TRANSPORTATION DIVISION ROADWAY DESIGN SERVICES	NOT FOR CONSTRUCTION OR RECORDING
DRAWN	JBC	DATE	3/14		
CHECKED	BDO	DATE	3/14		
JACOBS				PLAN VIEW	
LOCATION JUAN SANCHEZ BLVD IMPROVEMENTS FROM US 95 TO SR 195					SHEET 2 OF 7
TRACS NO. SZ018 03D					OF

F.H.W.A. REGION	STATE	PROJECT NO.	SHEET NO.	TOTAL SHEETS	AS BUILT
9	ARIZ.	SLS-0(203)A			




See Sheet 2 of 7

See Sheet 4 of 7

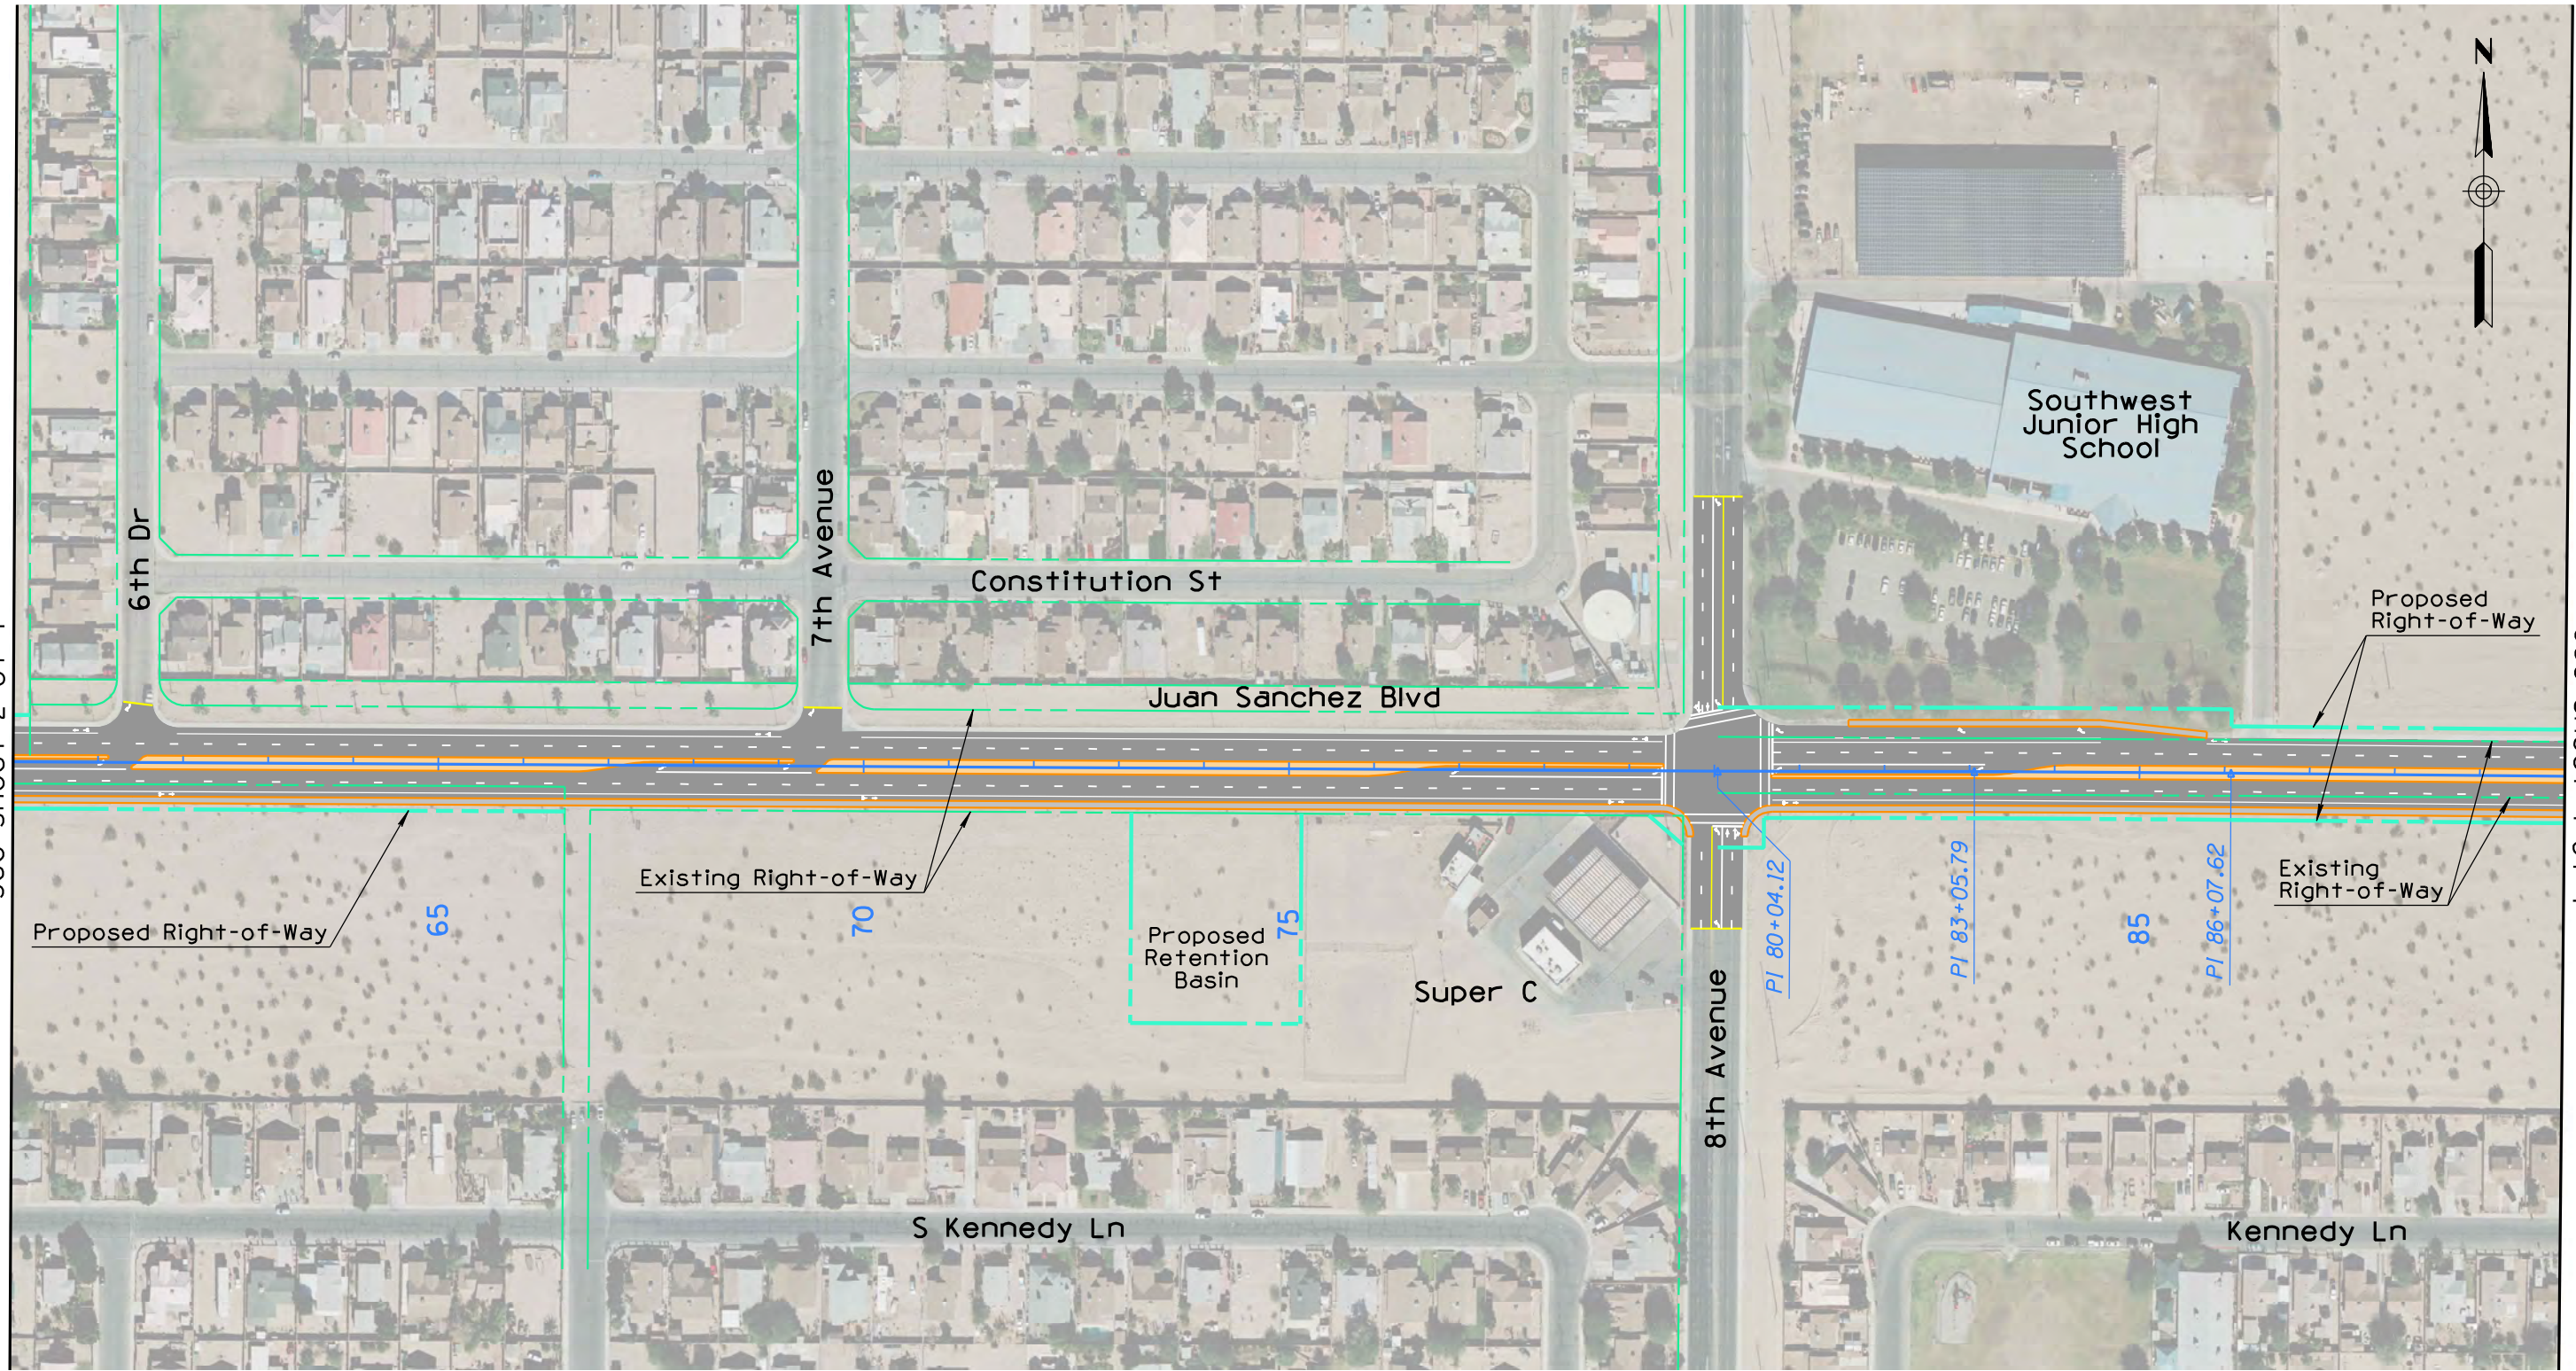

SURVEY NO.	FINISHED PLANS	REVISIONS	LOCATION	DATE

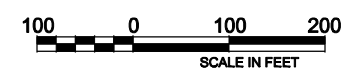

DESIGN	PNB	DATE	3/14	ARIZONA DEPARTMENT OF TRANSPORTATION INTERMODAL TRANSPORTATION DIVISION ROADWAY DESIGN SERVICES	NOT FOR CONSTRUCTION OR RECORDING
DRAWN	JBC	DATE	3/14		
CHECKED	BDO	DATE	3/14		
JACOBS			PLAN VIEW		
LOCATION JUAN SANCHEZ BLVD IMPROVEMENTS FROM US 95 TO SR 195					SHEET 3 OF 7
TRACS NO. SZ018 03D					OF


F.H.W.A. REGION	STATE	PROJECT NO.	SHEET NO.	TOTAL SHEETS	AS BUILT
9	ARIZ.	SLS-0(203)A			



See Sheet 3 of 7

See Sheet 5 of 7




DATE	LOCATION	REVISIONS	FINISHED PLANS	SURVEY NO.	DATE	LOCATION	REVISIONS	FINISHED PLANS	SURVEY NO.

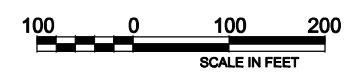

DESIGN	PNB	DATE	3/14	ARIZONA DEPARTMENT OF TRANSPORTATION INTERMODAL TRANSPORTATION DIVISION ROADWAY DESIGN SERVICES	NOT FOR CONSTRUCTION OR RECORDING
DRAWN	JBC	DATE	3/14		
CHECKED	BDO	DATE	3/14		
JACOBS				PLAN VIEW	
LOCATION JUAN SANCHEZ BLVD IMPROVEMENTS FROM US 95 TO SR 195					SHEET 4 OF 7
TRACS NO. SZ018 03D					OF

SURVEY NO. FINISHED PLANS REVISIONS LOCATION DATE SURVEY NO. FINISHED PLANS REVISIONS LOCATION DATE SURVEY NO. FINISHED PLANS REVISIONS LOCATION DATE

F.H.W.A. REGION	STATE	PROJECT NO.	SHEET NO.	TOTAL SHEETS	AS BUILT
9	ARIZ.	SLS-0(203)A			

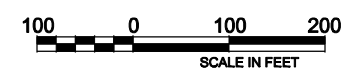
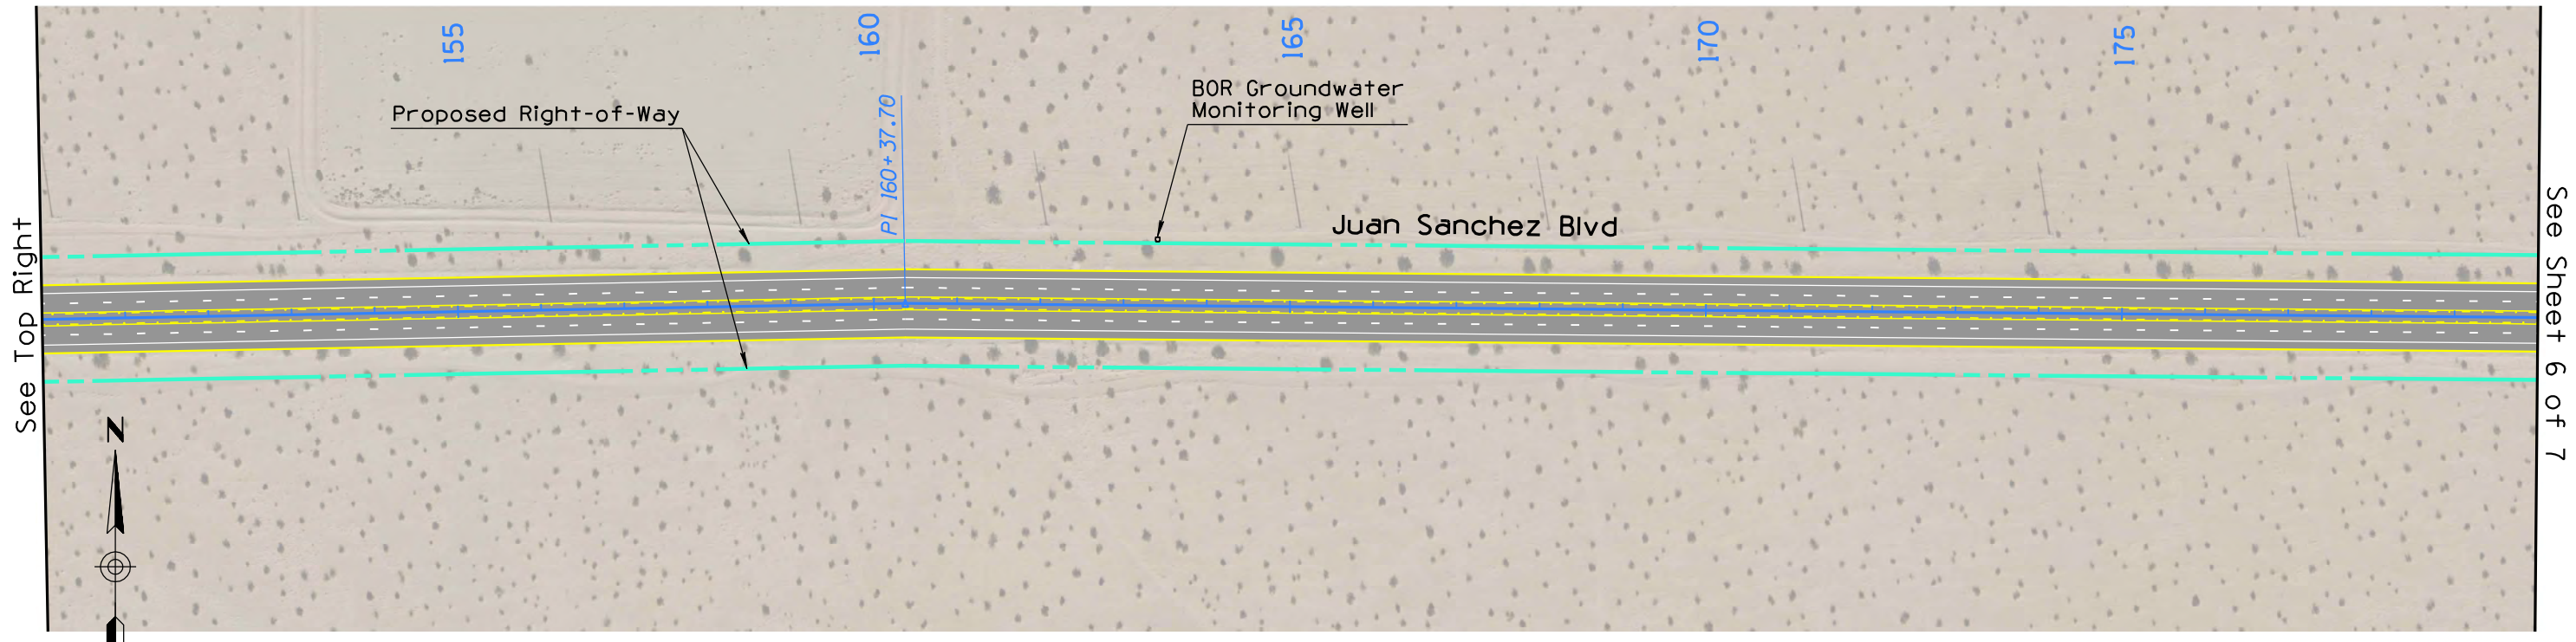
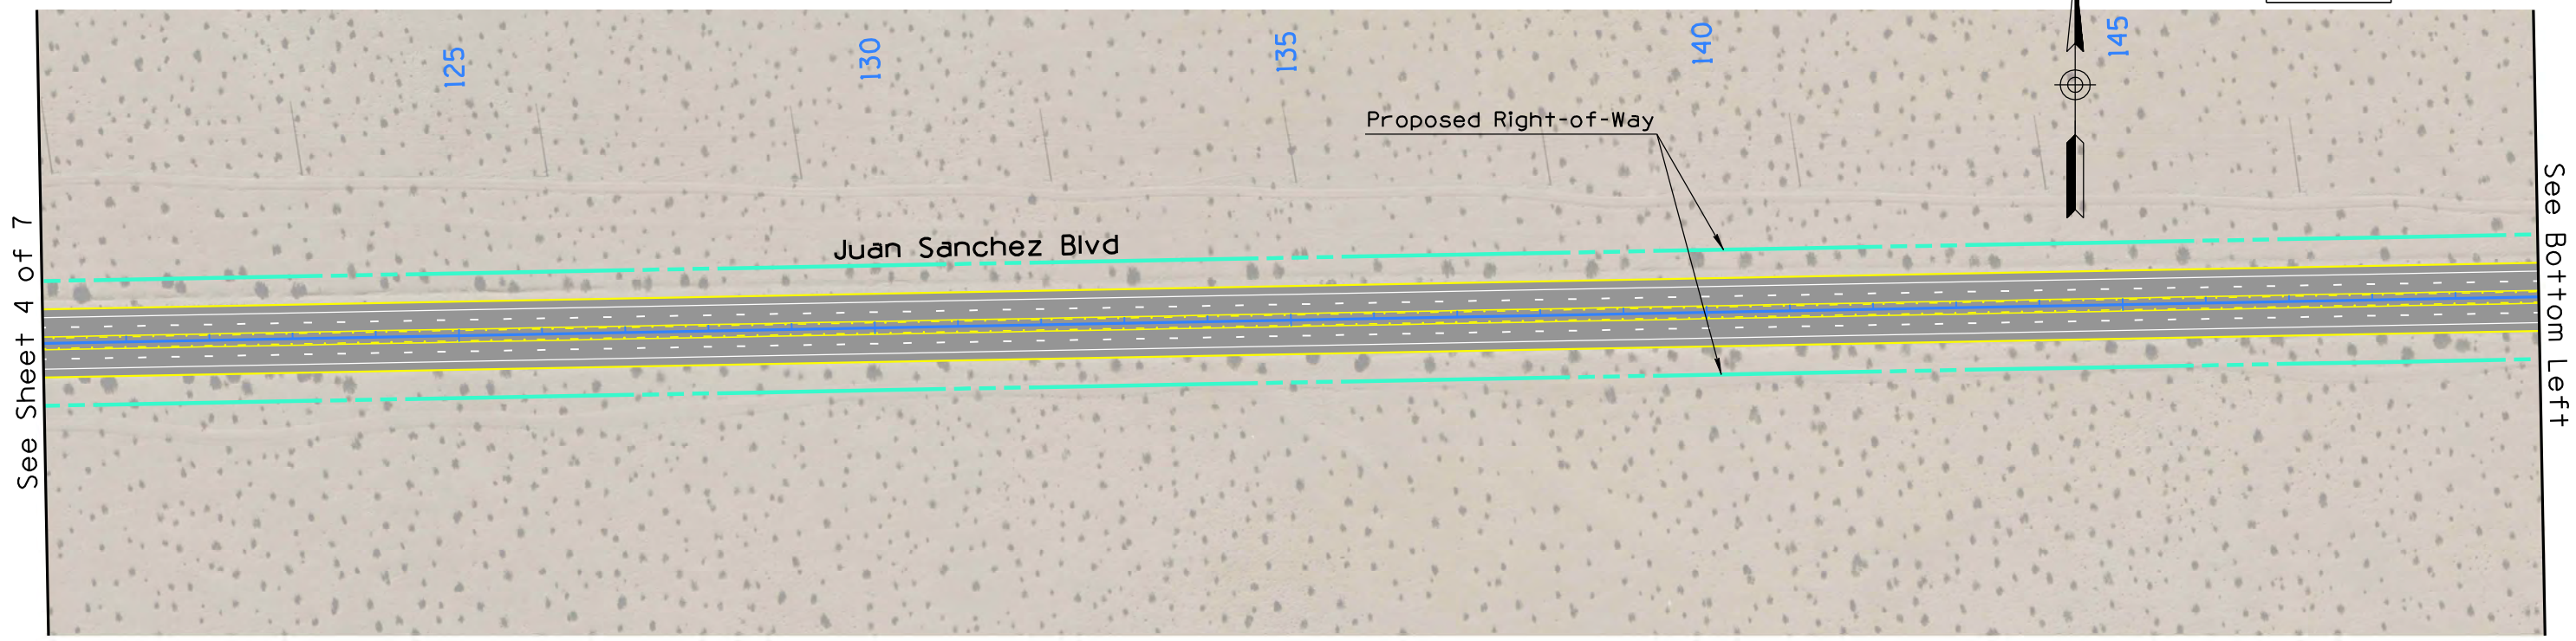


DESIGN	PNB	DATE	3/14	ARIZONA DEPARTMENT OF TRANSPORTATION INTERMODAL TRANSPORTATION DIVISION ROADWAY DESIGN SERVICES	NOT FOR CONSTRUCTION OR RECORDING
DRAWN	JBC	DATE	3/14		
CHECKED	BDO	DATE	3/14		
JACOBS				PLAN VIEW	
LOCATION JUAN SANCHEZ BLVD IMPROVEMENTS FROM US 95 TO SR 195					SHEET 5 OF 7
TRACS NO. SZ018 03D					OF

ccccSYSTEMEcccc cccccDGNcSPECIFICATIONcccc

SURVEY NO. FINISHED PLANS REVISIONS LOCATION DATE SURVEY NO. FINISHED PLANS REVISIONS LOCATION DATE SURVEY NO. FINISHED PLANS REVISIONS LOCATION DATE



F.H.W.A. REGION	STATE	PROJECT NO.	SHEET NO.	TOTAL SHEETS	AS BUILT
9	ARIZ.	SLS-01(203)A			

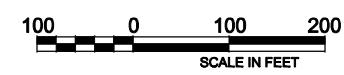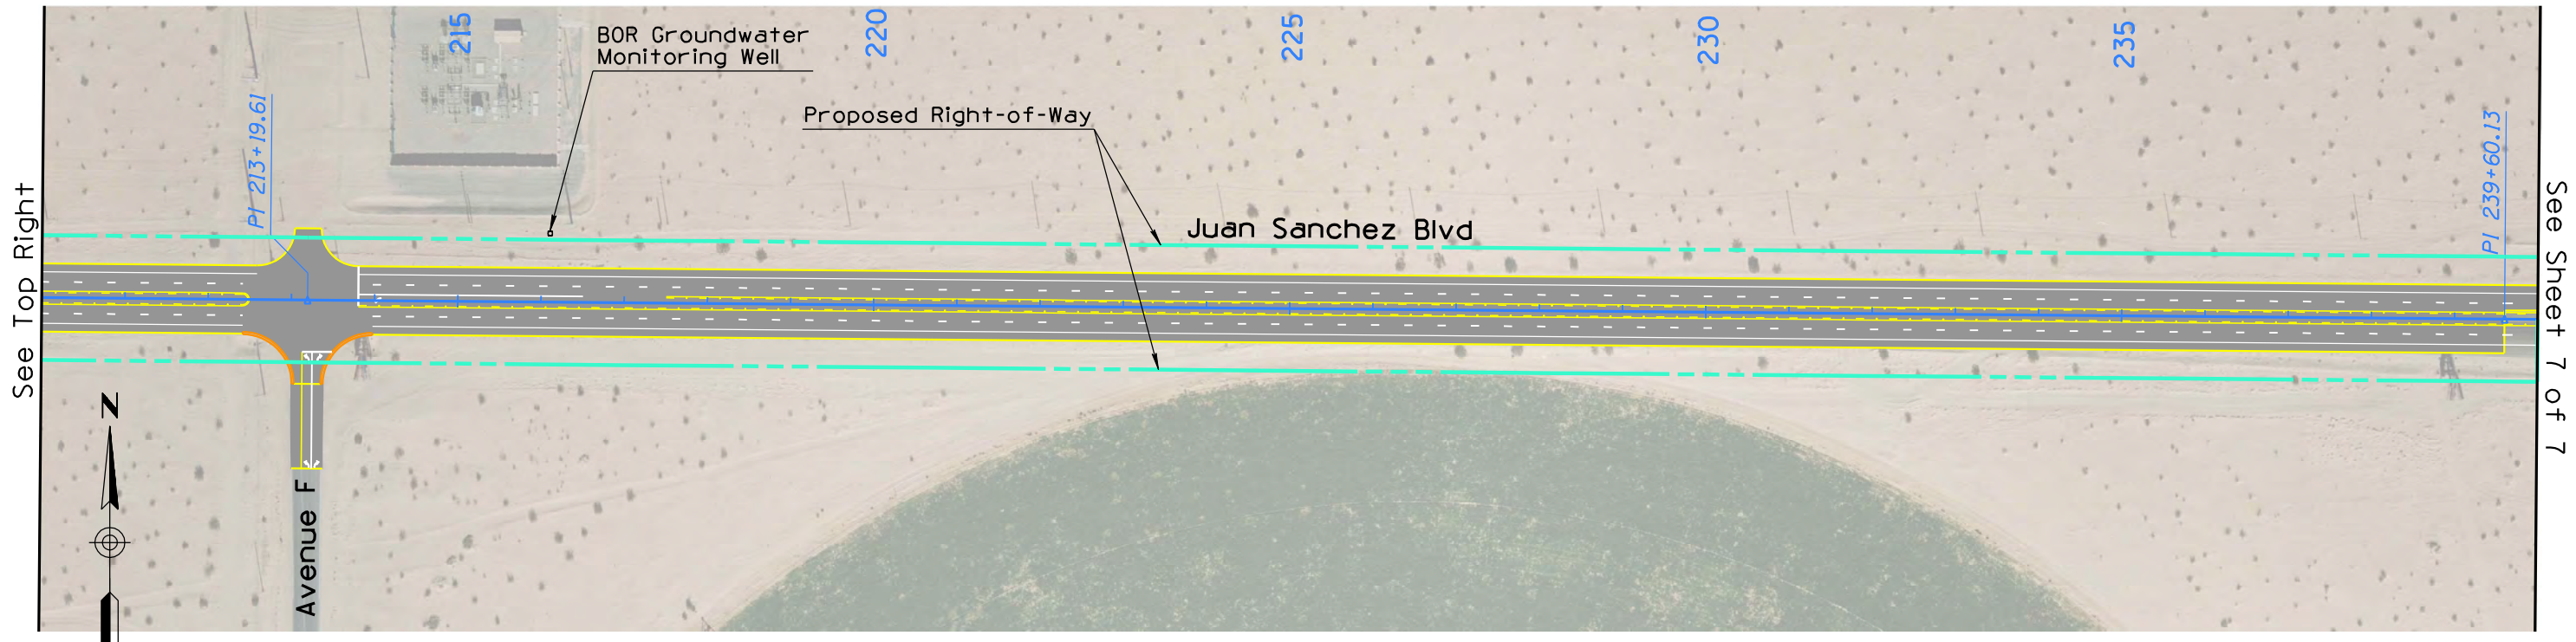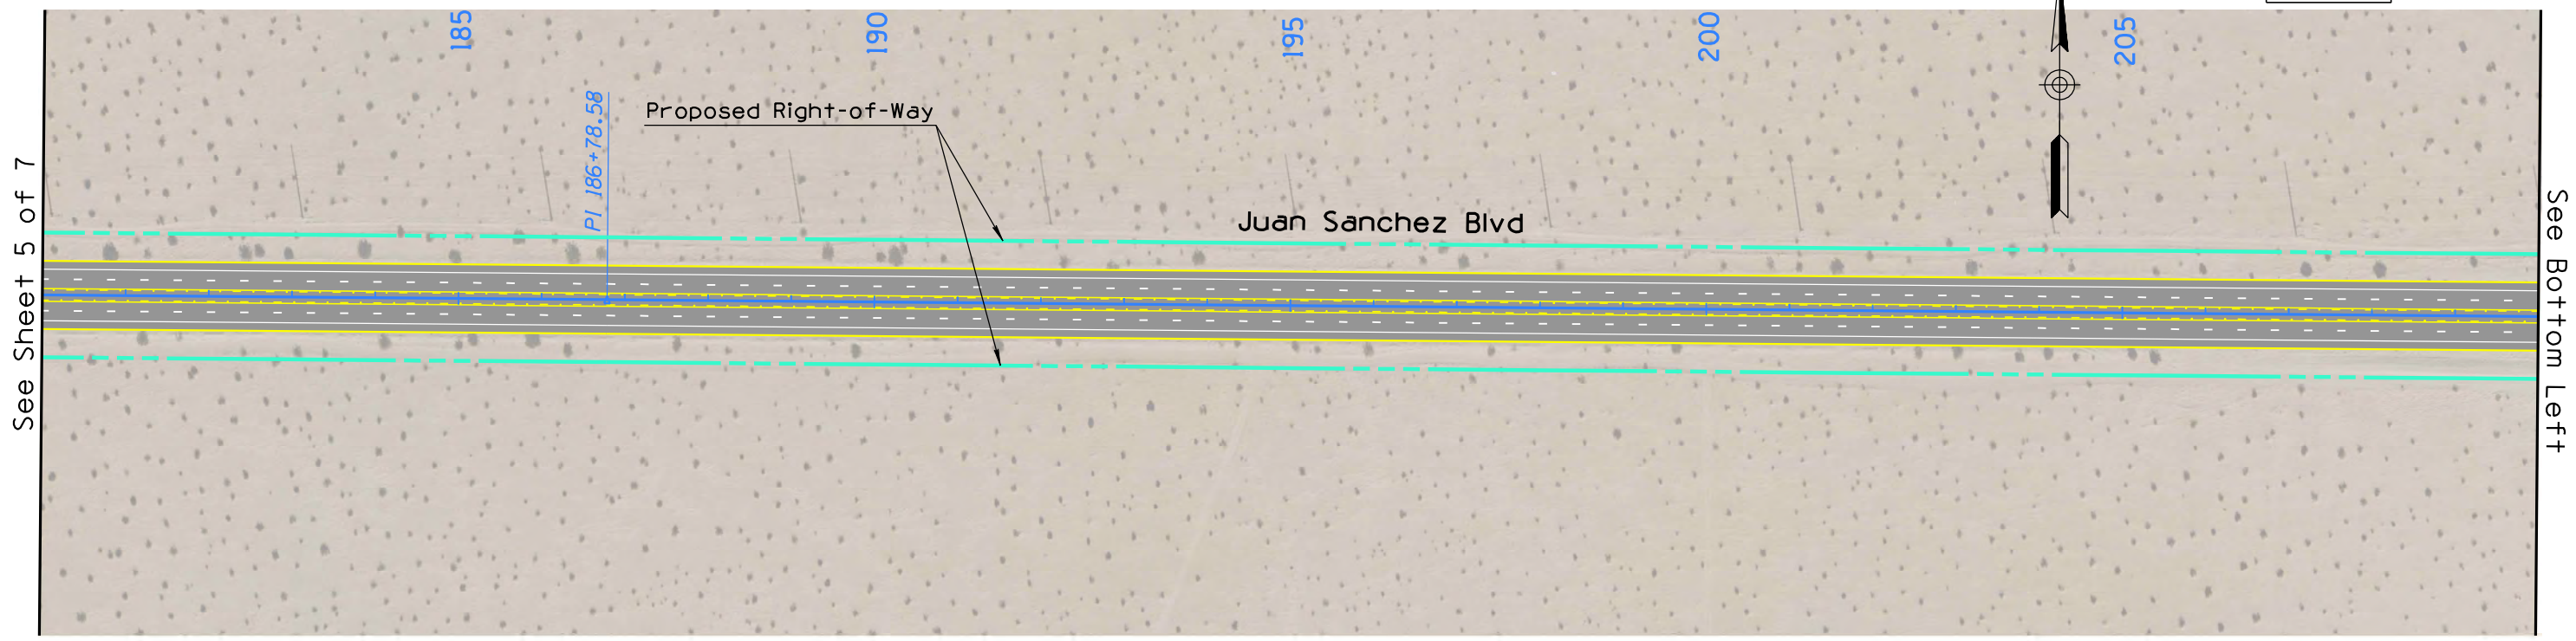

DESIGN	PNB	DATE	3/14	ARIZONA DEPARTMENT OF TRANSPORTATION INTERMODAL TRANSPORTATION DIVISION ROADWAY DESIGN SERVICES	PLAN VIEW	NOT FOR CONSTRUCTION OR RECORDING
DRAWN	JBC	DATE	3/14			
CHECKED	BDO	DATE	3/14			
JACOBS						
LOCATION				JUAN SANCHEZ BLVD IMPROVEMENTS FROM US 95 TO SR 195		SHEET 6 OF 7
TRACS NO. SZ018 03D				OF		


ccccSYSTEMEcccc cccccDGNcSPECIFICATIONcccc

F.H.W.A. REGION	STATE	PROJECT NO.	SHEET NO.	TOTAL SHEETS	AS BUILT
9	ARIZ.	SLS-0(203)A			

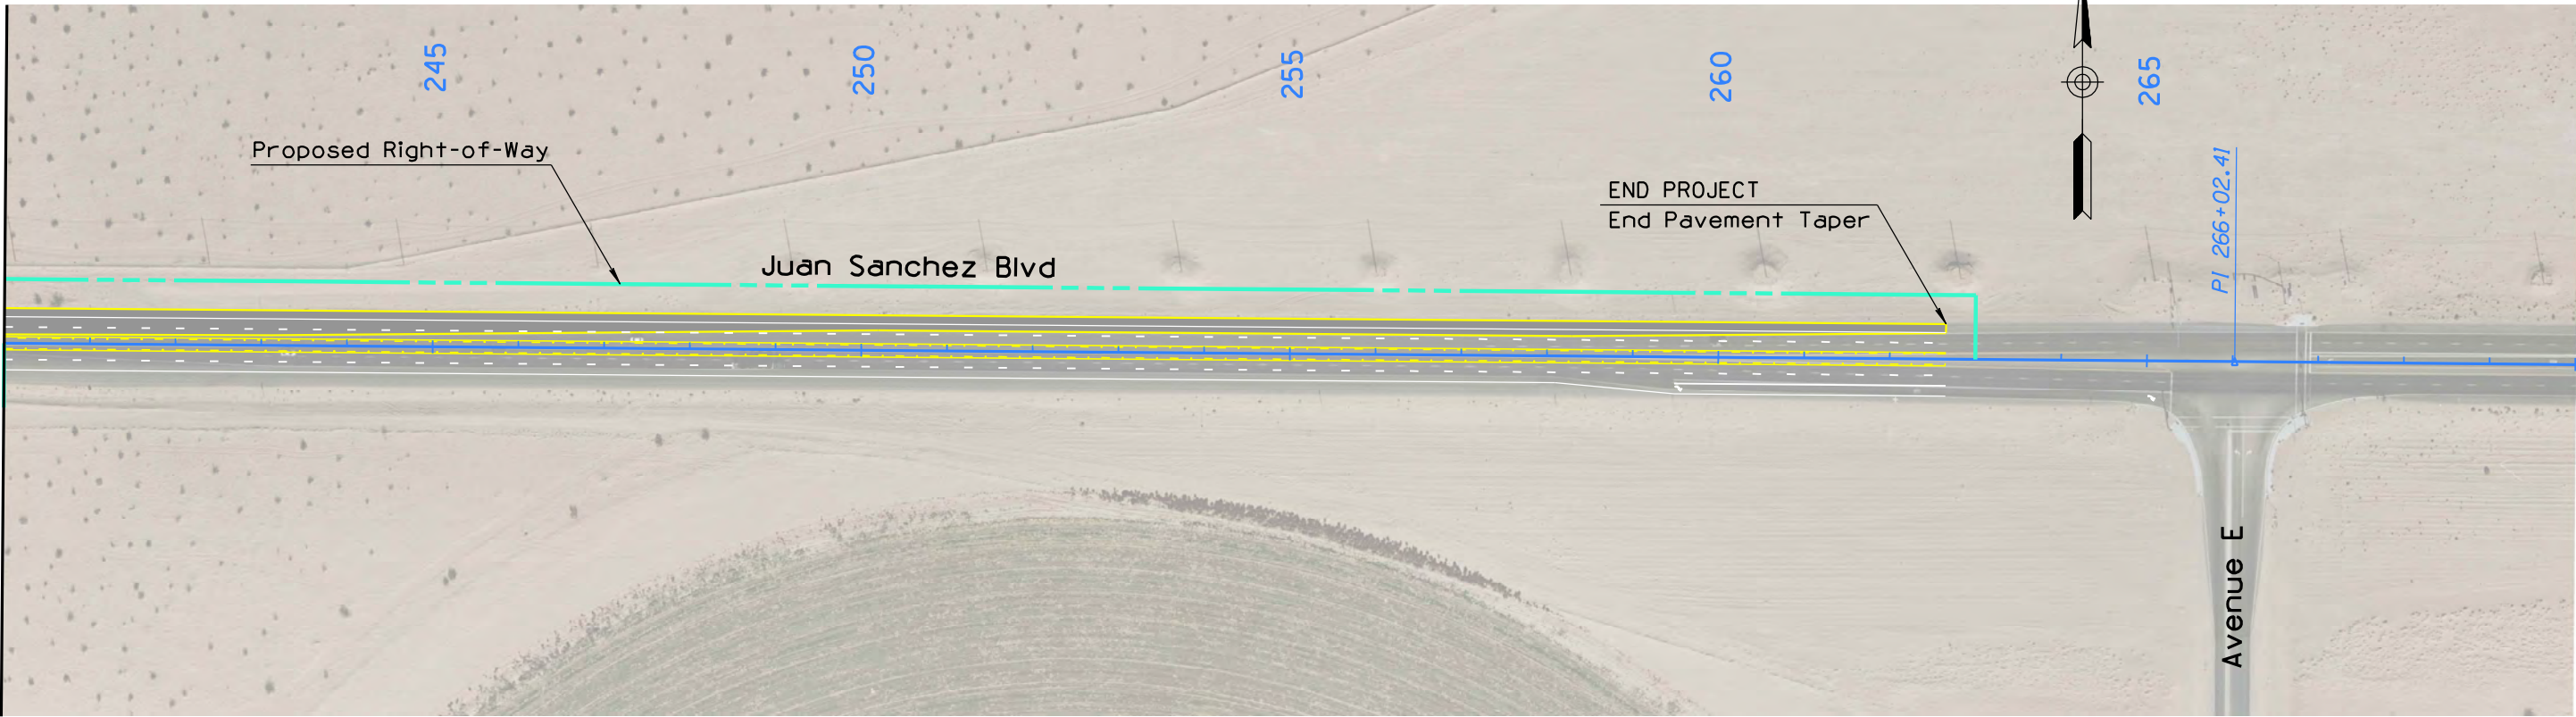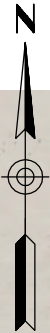

See Sheet 6 of 7

DATE - LOCATION - REVISIONS - FINISHED PLANS - SURVEY NO.

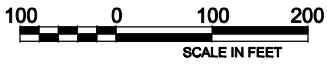

DESIGN	PNB	3/14	ARIZONA DEPARTMENT OF TRANSPORTATION INTERMODAL TRANSPORTATION DIVISION ROADWAY DESIGN SERVICES	NOT FOR CONSTRUCTION OR RECORDING
DRAWN	JBC	3/14		
CHECKED	BDO	3/14		
JACOBS			PLAN VIEW	
LOCATION JUAN SANCHEZ BLVD IMPROVEMENTS FROM US 95 TO SR 195				SHEET 7 OF 7
TRACS NO. SZ018 03D				OF