

60.00' (M)(R1)

Stephens Street

← Requesting back fence to be raised to 6-feet.


# SITE PLAN

Rafael A. Sanchez JR and Ana M. Sanchez  
1960 E Lopez St, San Luis AZ

Zoning District R-2.  
Parcel Number 776-20-332.

206.00' (C)(R1)

206.00' (C)(R1)

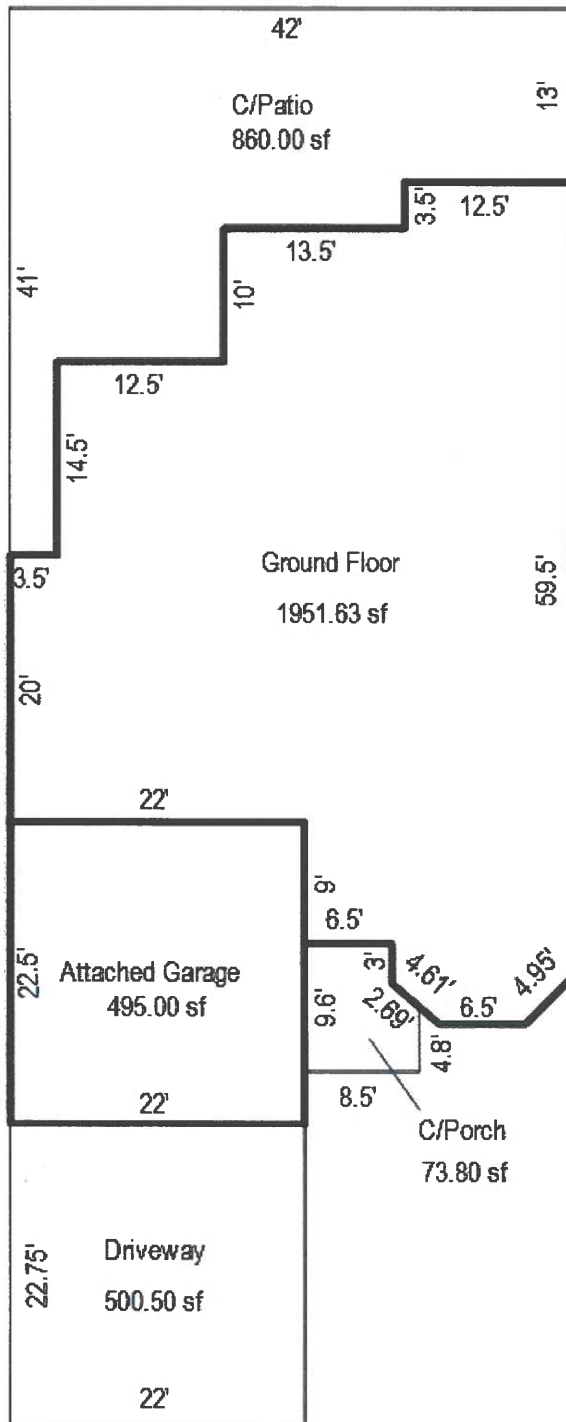

55.00' (C)(R1)

Lopez Street

