


CYPRESS POINT PARK

LEGEND		
○	DESCRIPTION	QTY
A	Proposed 34x38x14.5' Standard Hip Shade. Total post height: 15.5'	1
B	Proposed Open Spiral Slide - 8' Deck Height AFR0243. Existing slide to be removed	1
C	Existing 8' climber	1
D	Existing see saw	1
E	Toy no longer on site	1
F	Two Bay Shaded Swing RSW3516G	1
G	Full Bucket Seat Package 90015130	1
H	Belt Seat Package 90015108	1
I	3' x 5' Mat	2 TYP

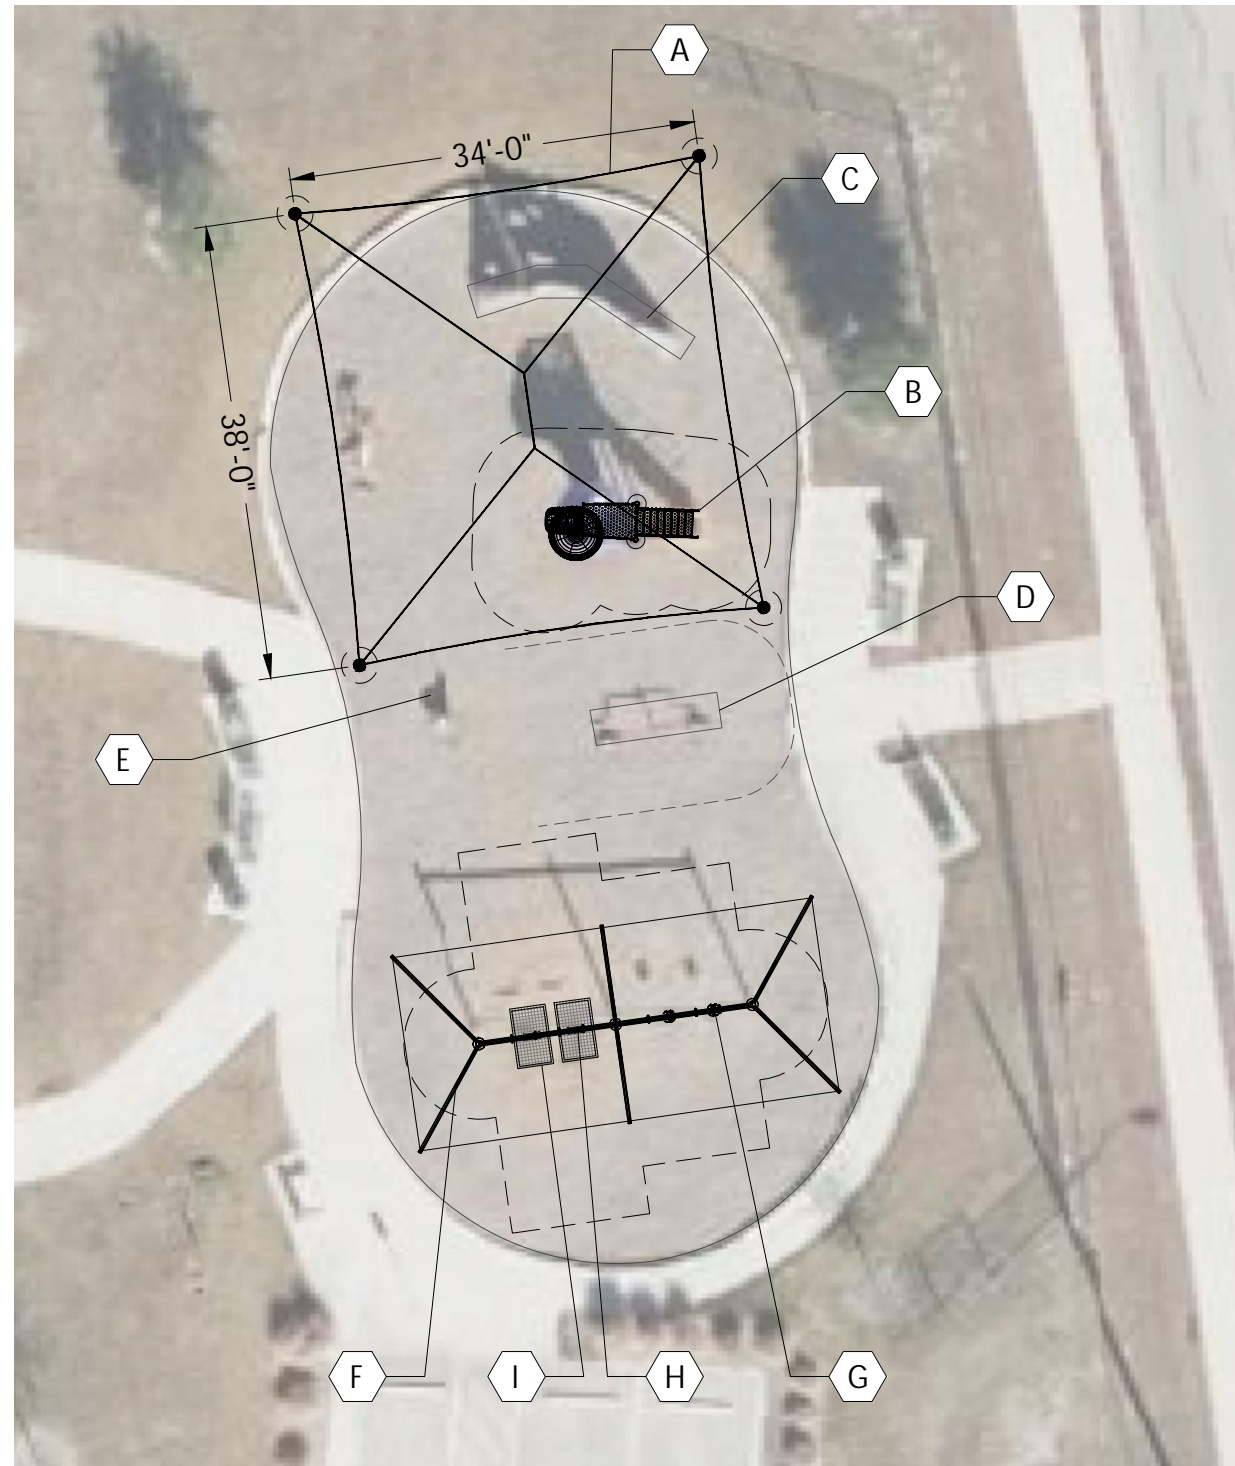

Pictures may not depict actual proposed equipment



Pictures may not depict actual proposed equipment

PRELIMINARY DESIGN - NOT FOR CONSTRUCTION

City of Schertz Shade Structures  
Schertz, TX



Project 28180  
Option 1

Sheet  
K.2

Designer  
MZB

Date  
08.26.2022

Drawing Name  
KPS-28180

View  
Playground Plan

Sales Rep.  
Ed Puentes

IF THIS FILE HAS BEEN TRANSMITTED ELECTRONICALLY, THE ORIGINAL IS IN THE OFFICE OF KRAFTSMAN PLAYGROUND & WATER PARK EQUIPMENT. THE ELECTRONIC DOCUMENT WAS RELEASED BY KRAFTSMAN FOR A SPECIFIC USE. NO OTHER USE OR MODIFICATION MAY BE MADE WITHOUT THE WRITTEN CONSENT OF KRAFTSMAN PLAYGROUND & WATER PARK EQUIPMENT. ALL INSTRUMENTS OF SERVICE, INCLUDING ORIGINAL DRAWINGS, AND SPECIFICATIONS PREPARED BY KRAFTSMAN PLAYGROUND & WATER PARK EQUIPMENT SHALL REMAIN THE PROPERTY OF KRAFTSMAN AND MAY NOT BE USED FOR ANY PURPOSES NOT SPECIFICALLY AGREED TO IN WRITING BY KRAFTSMAN. ALL REPRODUCTIONS OF THE INSTRUMENTS OF SERVICE SUPPLIED TO THE OWNER MAY BE USED BY THE OWNER FOR ANY PURPOSES RELATED TO THE SUBJECT PROPERTY. IN THE EVENT THAT ANY CHANGES ARE MADE IN THE PLANS AND/OR SPECIFICATIONS BY THE OWNER OR PERSONS OTHER THAN KRAFTSMAN, ANY AND ALL LIABILITY ARISING OUT OF SUCH CHANGES SHALL BE FULL RESPONSIBILITY OF THE OWNER UNLESS OWNER HAS RECEIVED KRAFTSMAN'S WRITTEN CONSENT FOR SUCH CHANGES.