



SCHERTZ MAIN STREET STREETSCAPE DESIGN

JANUARY 23, 2024

Kimley»»Horn



Main Street Aerial View with Proposed Streetscape Elements



AVIATION THEME

RAILROAD THEME

AGRICULTURE THEME

LEGEND

-  WELCOME MONUMENT
-  ARRIVAL MARKERS
-  MAIN STREET GREEN
-  PEDESTRIAN KIOSK
-  36" METAL SCREEN


Color, Typography, and Graphic Precedents





AaBbCcDdEeFfGgHhIiJjKkLlMmNn
OoPpQqRrSsTtUuVvWwXxYyZz
1234567890




Monument Signage - Streetscape Elements

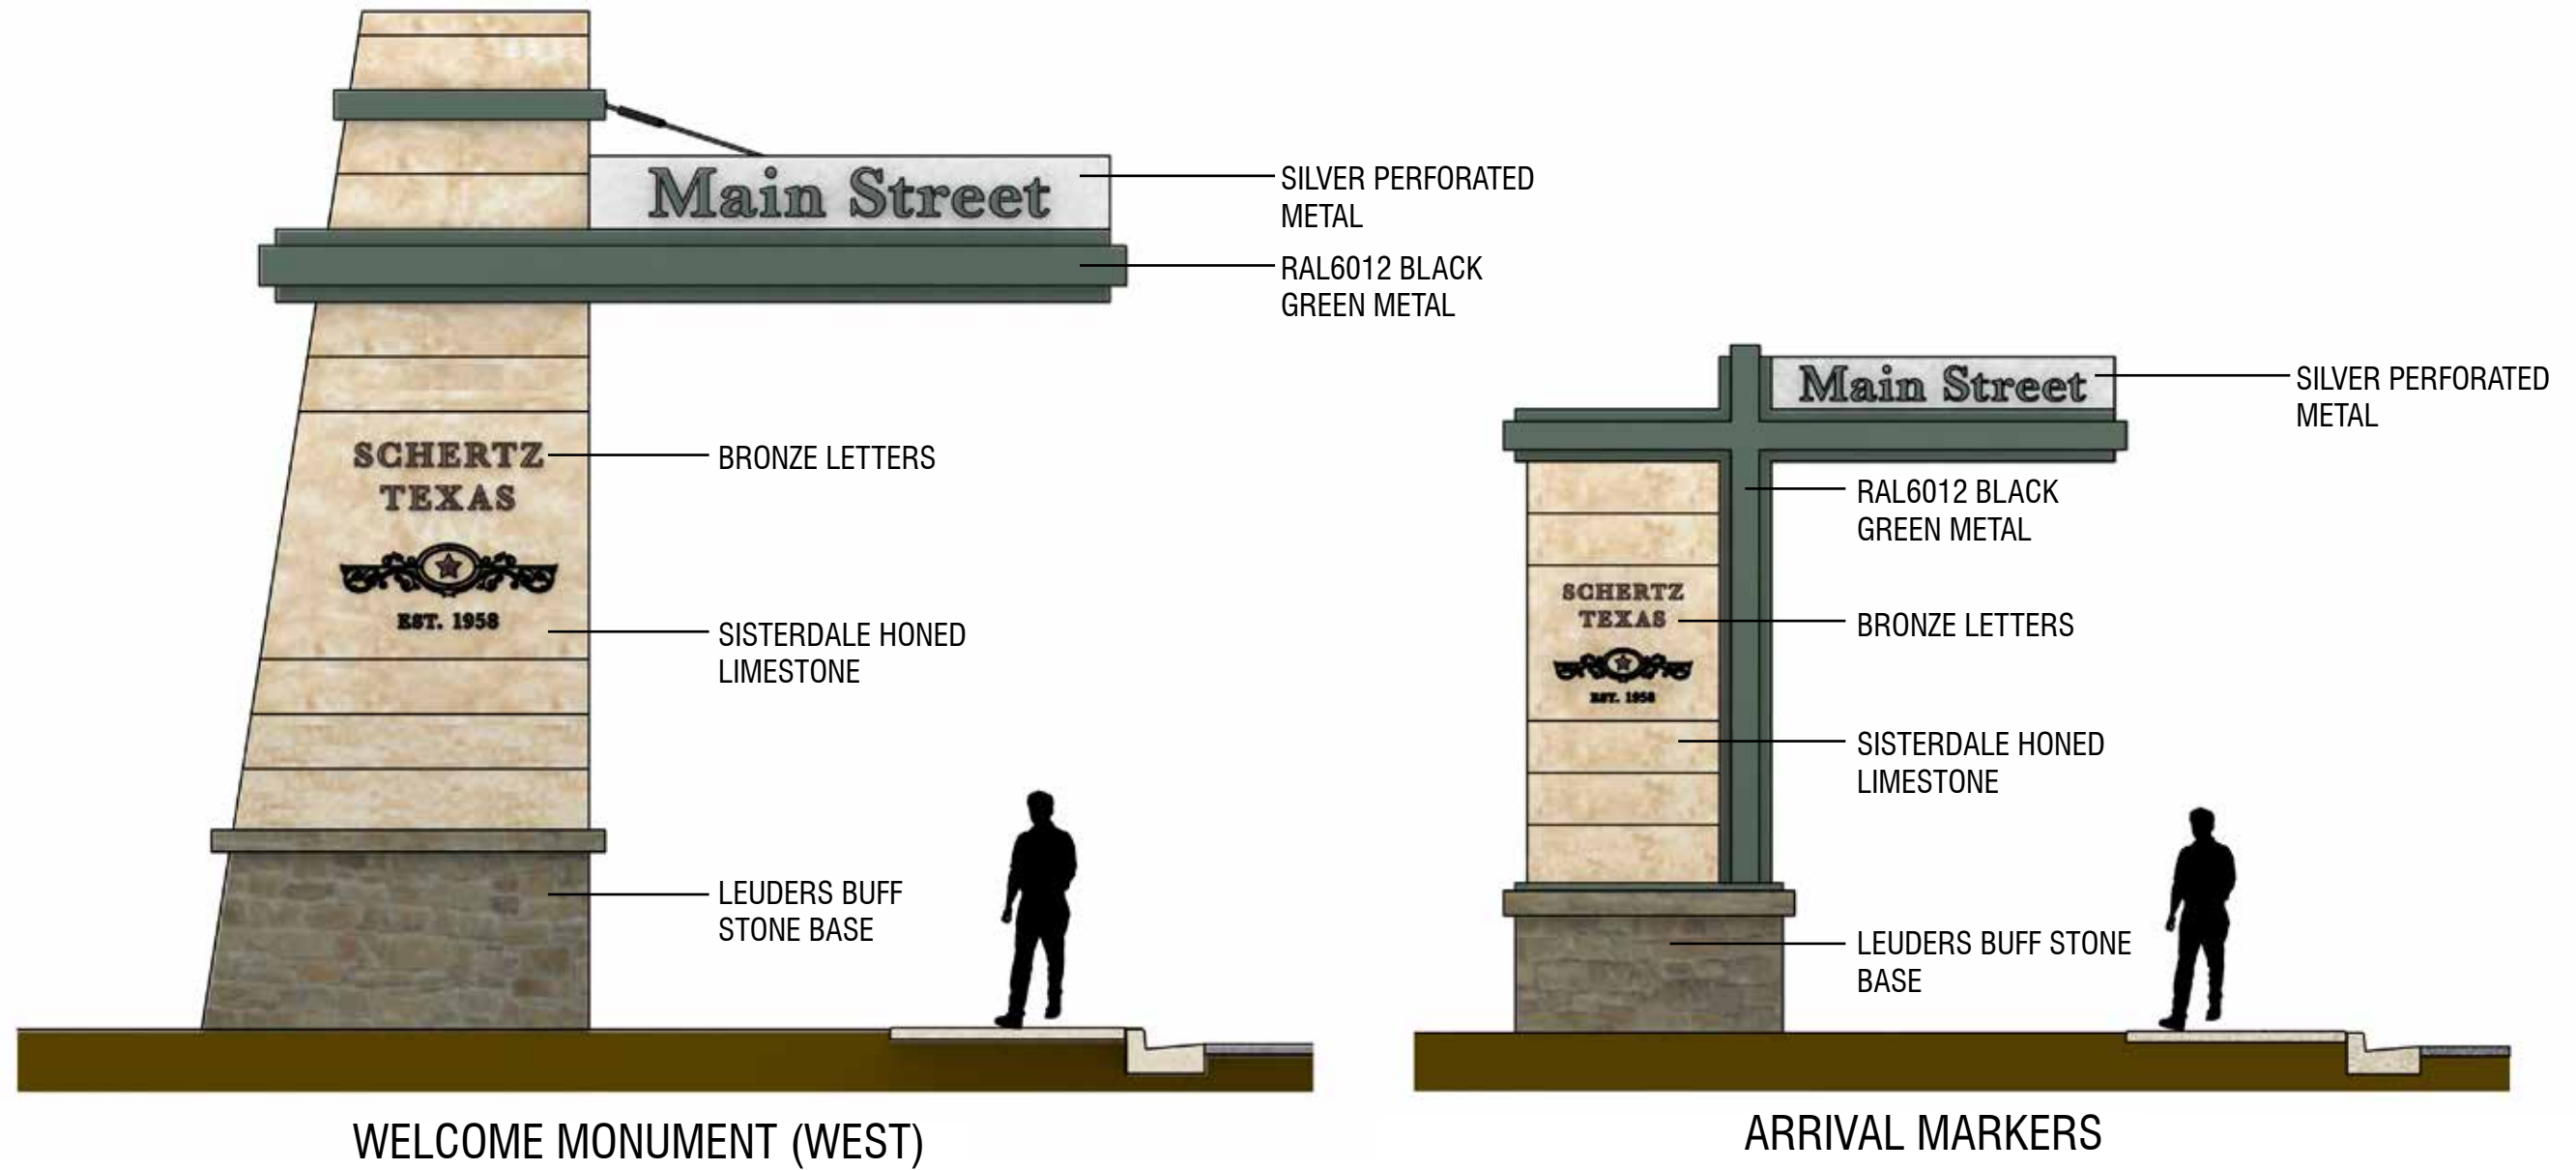

Streetscape Elements

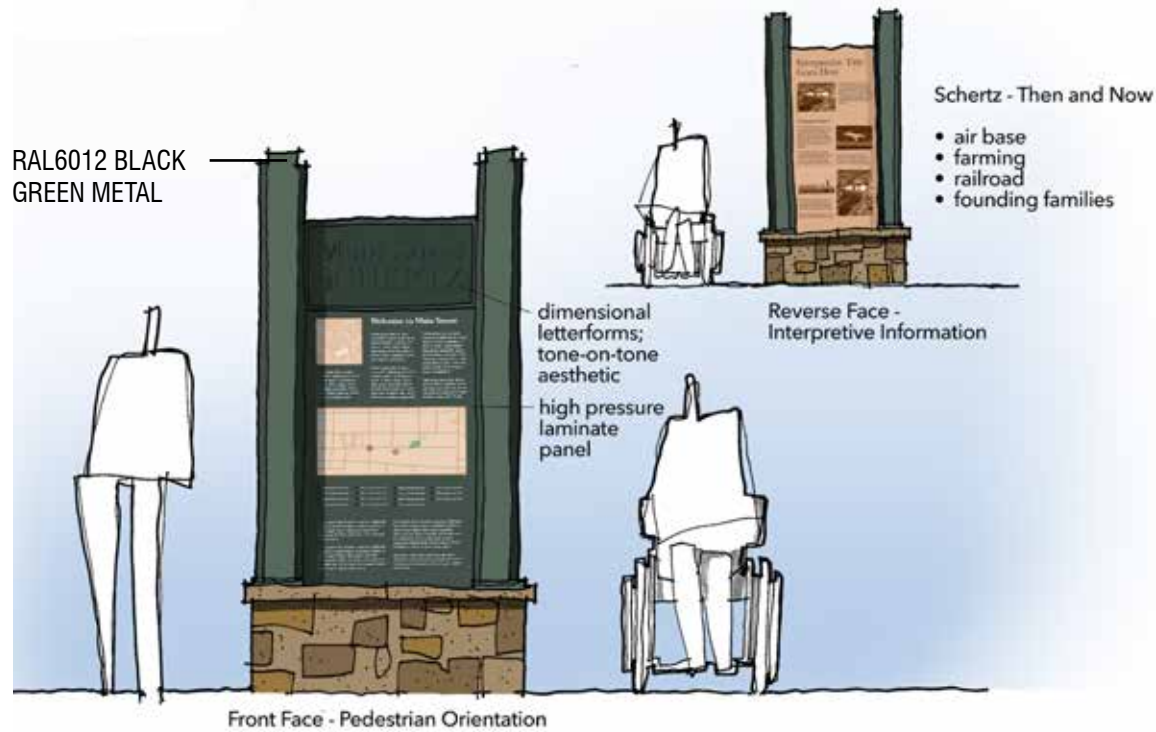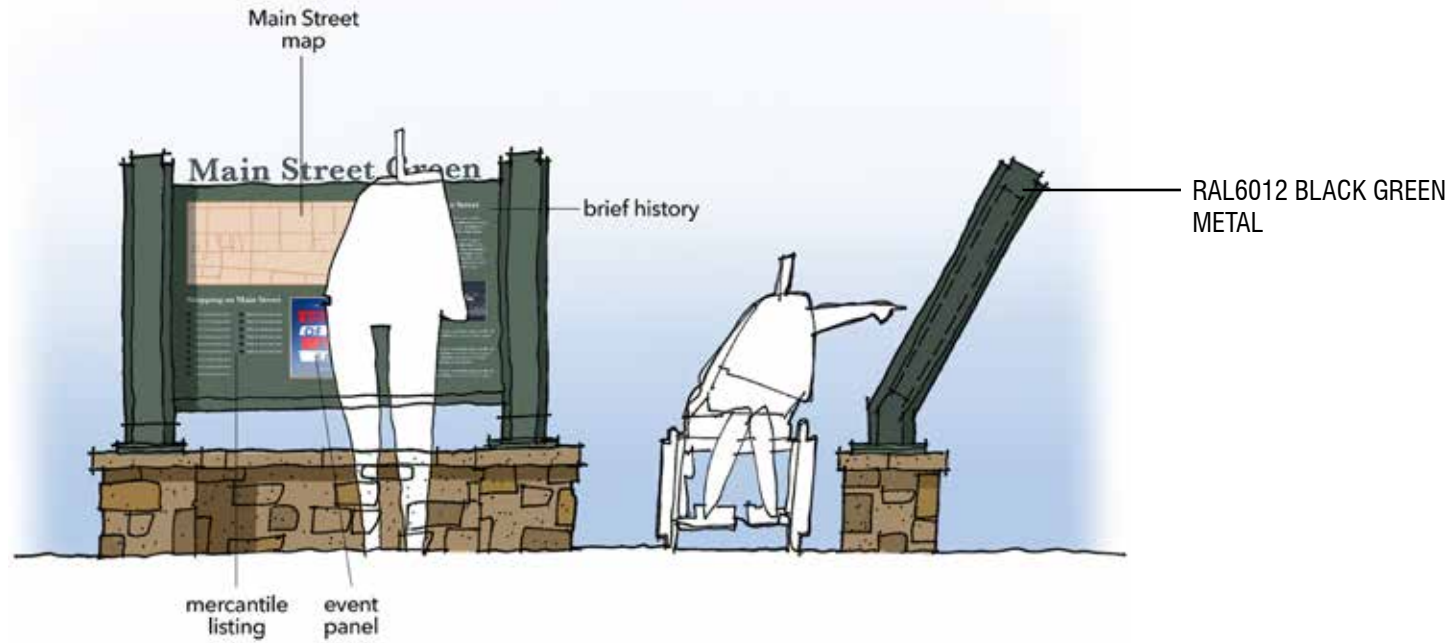

PEDESTRIAN KIOSKS

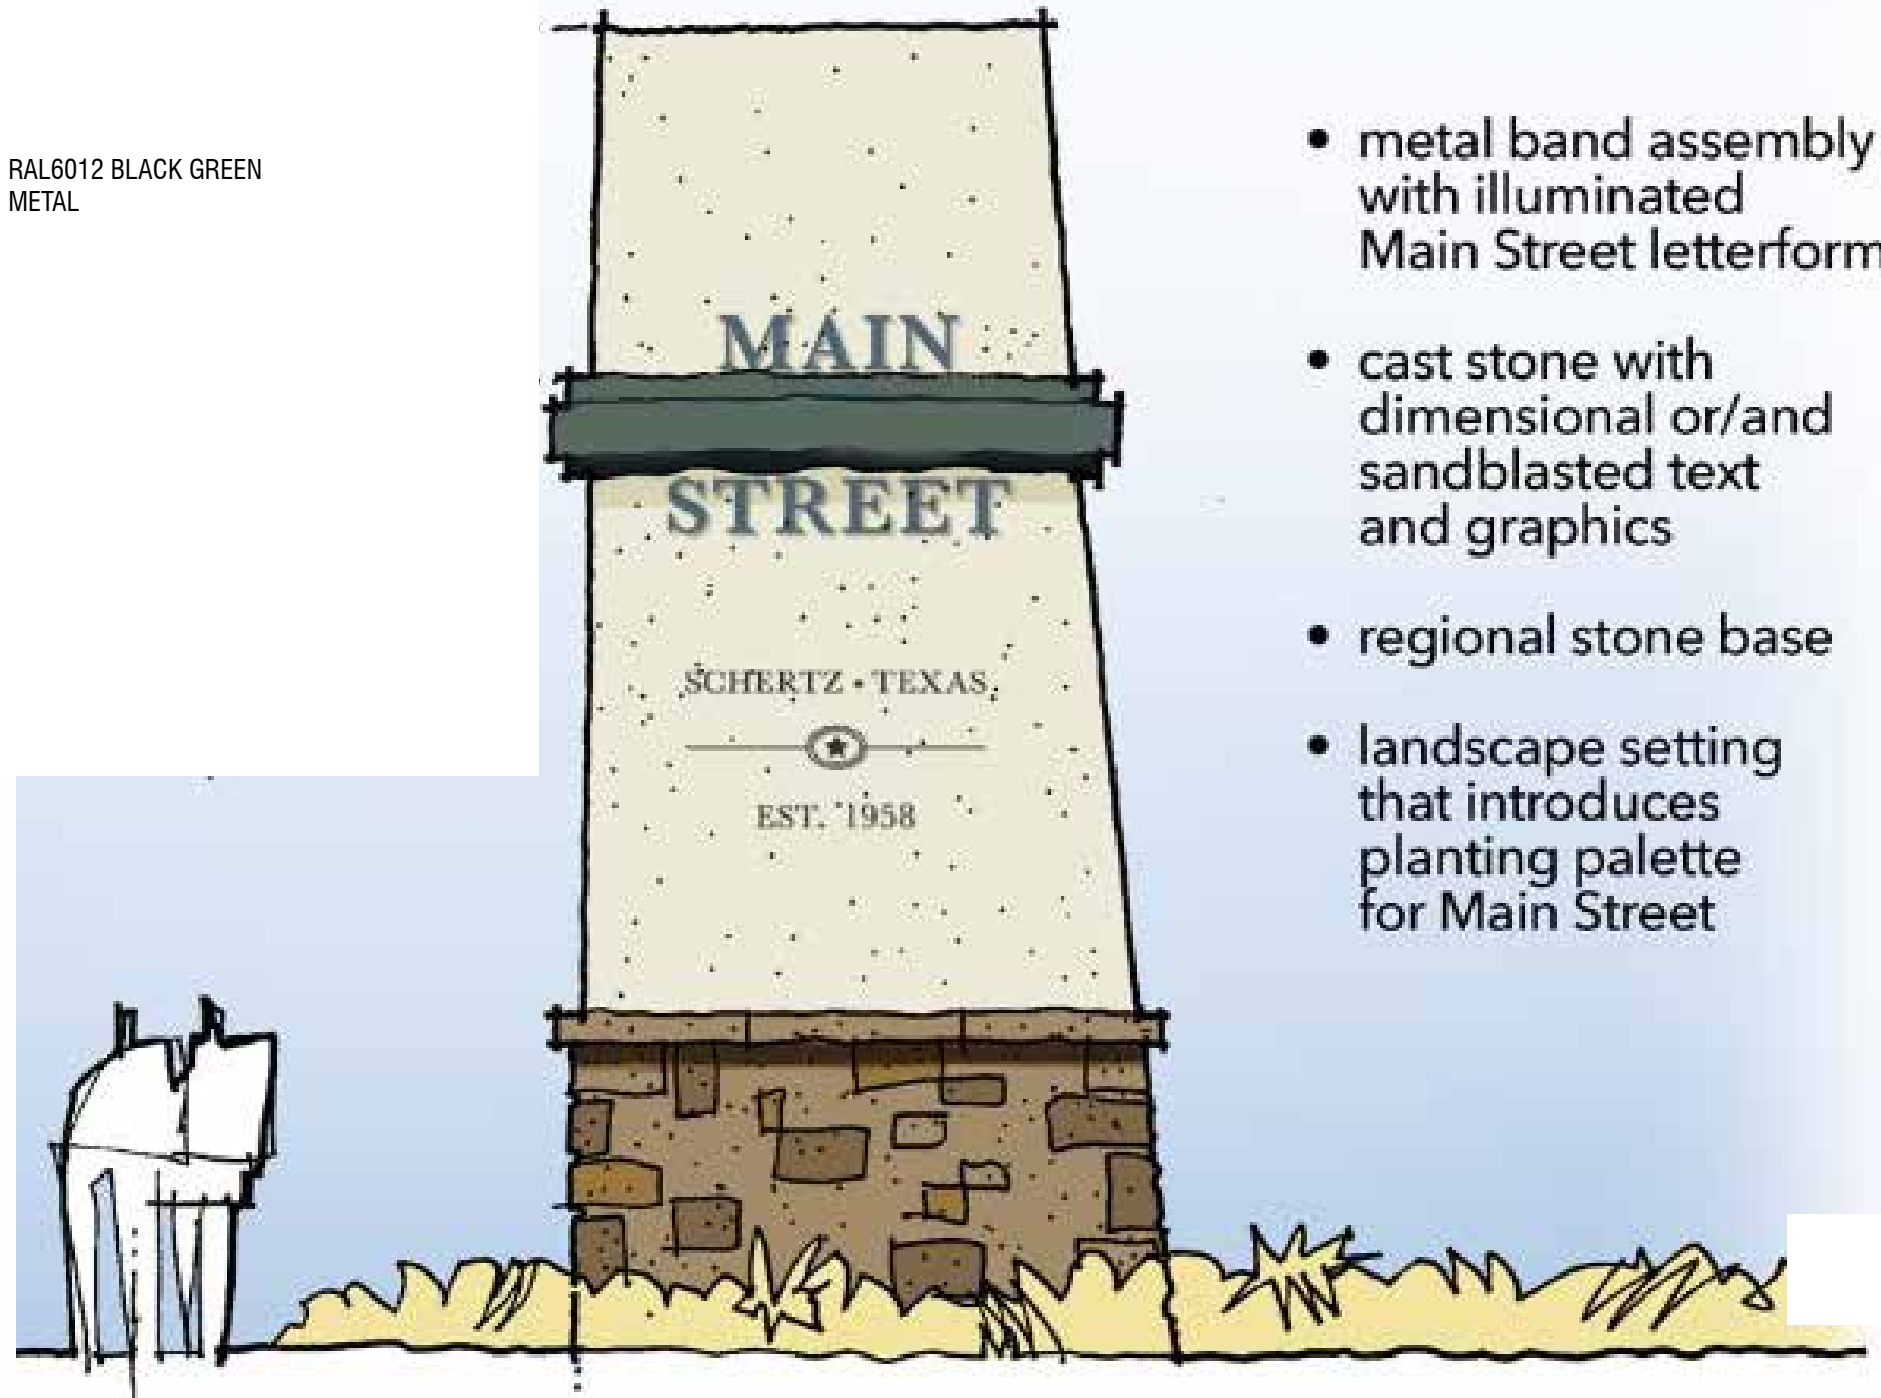

- metal band assembly with illuminated Main Street letterforms
- cast stone with dimensional or/and sandblasted text and graphics
- regional stone base
- landscape setting that introduces planting palette for Main Street

WELCOME MONUMENT (EAST)

Aviation Theme: Decorative Panel



1 Elevation
SCALE: 3/16"=1'-0"


T-38C Talon



Original and Current Raytheon T06A T-6A "Texan II"



2 References
SCALE: N/A

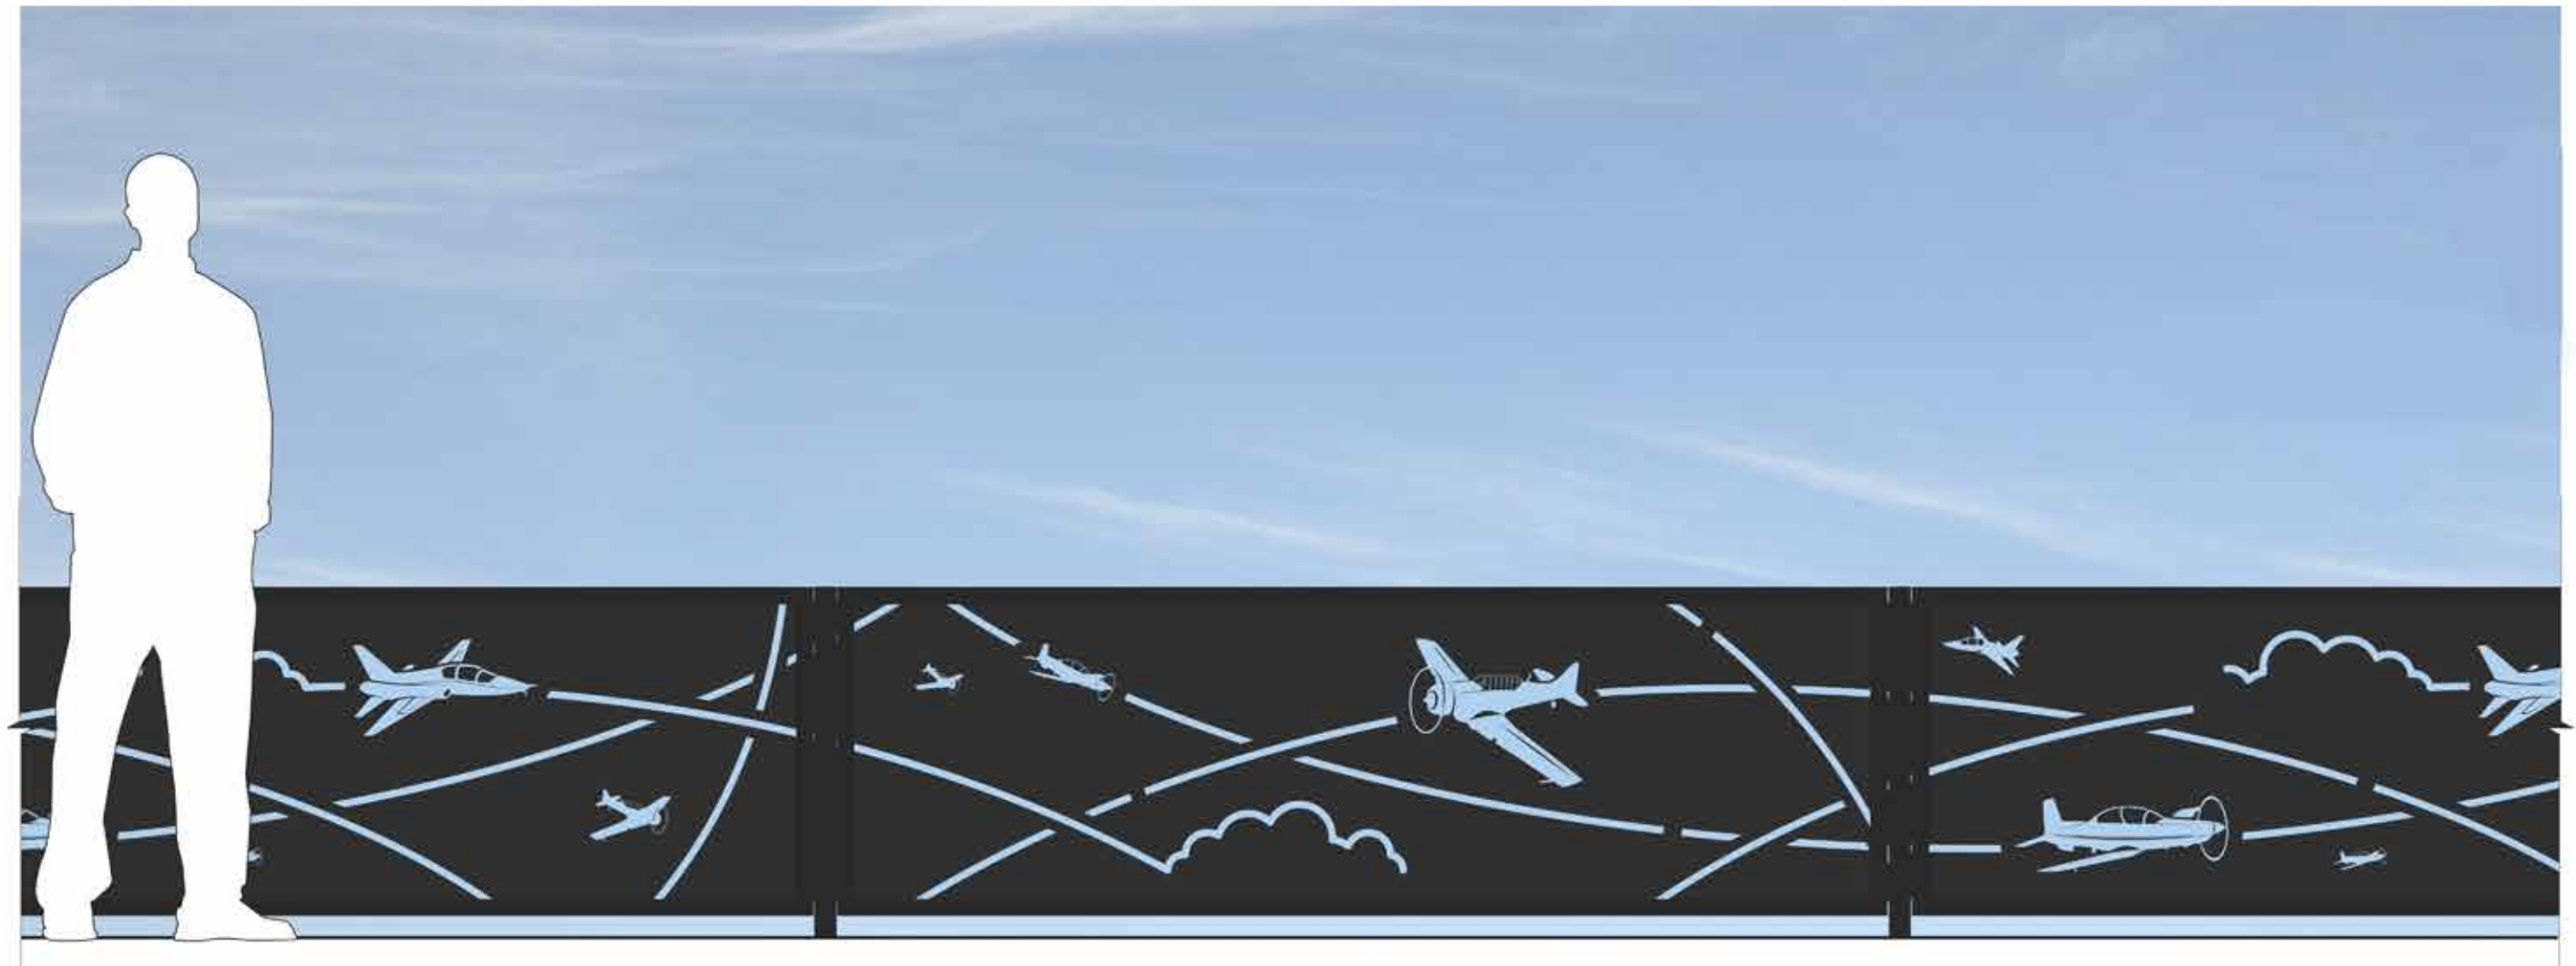

3 Decorative Screens - Aviation
SCALE: 3/4"=1'-0"

Railroad Theme: Decorative Panel



1 Elevation
SCALE: 3/16"=1'-0"

Depot



2 References
SCALE: N/A



3 Decorative Screens - Railroad
SCALE: 3/4"=1'-0"

Agriculture Theme: Decorative Panel



1 Elevation
SCALE: 3/16"=1'-0"

Corn Fields



Soybean Fields



1950s David Brown Cropmaster



2 References
SCALE: N/A



3 Decorative Screens - Agriculture
SCALE: 3/4"=1'-0"

Material Selections

Rock, Metal, and Metal Screen Color Selections:



Aggregate Selections: Located in Planting Areas



Aviation Theme:
1/2" White Limestone



Railroad Theme:
5/8" Shadow Rock



Agriculture Theme:
2"-6" Texas Blend Cobble

Street Furniture: Color



Hunter Green
(RAL 6009)



Note: Street furniture to be Hunter Green.

Plant Palette

Welcome Garden



Quercus virginiana



Lagerstroemia indica x fauriei



Yucca gloriosa var. Tristis



Euryops chrysanthemoides



Salvia greggii



Muhlenbergia dubia



Liriope muscari

Aviation Theme



White Limestone



Salvia sylvestris



Ilex cornuta



Ilex vomitoria 'Nana'



Muhlenbergia dubia



Liriope muscari



Yucca gloriosa var. Tristis

Railroad Theme



Shadow Rock



Juniperus horizontalis



Lantana montevidensis Alba.



Ilex cornuta



Ilex vomitoria 'Nana'



AGAVE hyb. 'Blue Ember'

Agriculture Theme



Texas Blend



Yucca filamentosa



Calamagrostis x acutiflora



Carex tumulicola