

PROJECT#

2024-011

PROJECT NAME: Electronic Sign

| Criteria   | Points     | Ezzi Signs Inc. | Keller Custom Signs |
|--|------------|-----------------|---------------------|
| Financial Consideration                              | 30         | \$78,400.00     | \$87,750.00         |
|  |            | <b>30.00</b>    | <b>26.80</b>        |
| Proposer's Qualifications, Abilities, and References | 30         | 3.10            | 1.95                |
|  |            | <b>23.25</b>    | <b>14.63</b>        |
| Quality of Proposed Services                         | 30         | 3.30            | 2.10                |
|  |            | <b>24.75</b>    | <b>15.75</b>        |
| Responsiveness of Proposal                           | 10         | 3.10            | 2.10                |
|  |            | <b>7.75</b>     | <b>5.25</b>         |
| <b>Average Total %</b>                               | <b>100</b> | 85.75           | 62.43               |
| <b>Rank</b>  |            | 1.00            | 2.00                |

| Company             | Size         | Size A       |
|---------------------|--------------|--------------|
| Ezzi Signs Inc.     | 4'2" x 11'1" | \$ 78,400.00 |
| Keller Custom Signs | 4'2" x 18'8" | \$ 87,750.00 |

| Non-Responsive Bids (Missing required documentation from bid) |   |
|---|---|
| Atlas Sign Services Inc                                       | Non-responsive - Missing Execution of Offer and statement of qualifications |
| Aetna Sign Group  | Non-responsive - Missing Execution of Offer                                 |



# SCHERTZ

COMMUNITY ★ SERVICE ★ OPPORTUNITY

ES12811  
CITY OF SCHERTZ

1400 SCHERTZ PKWY  
SCHERTZ, TX 78154






**EZZI SIGNS**

EST. 2005

16611 West Little York Rd  
Houston, Texas 77084

[EZZISIGNS.COM](http://EZZISIGNS.COM)  
713-232-0771

SIGN MUST  
BE SET BACK  
10'-0" FROM  
POWER LINES

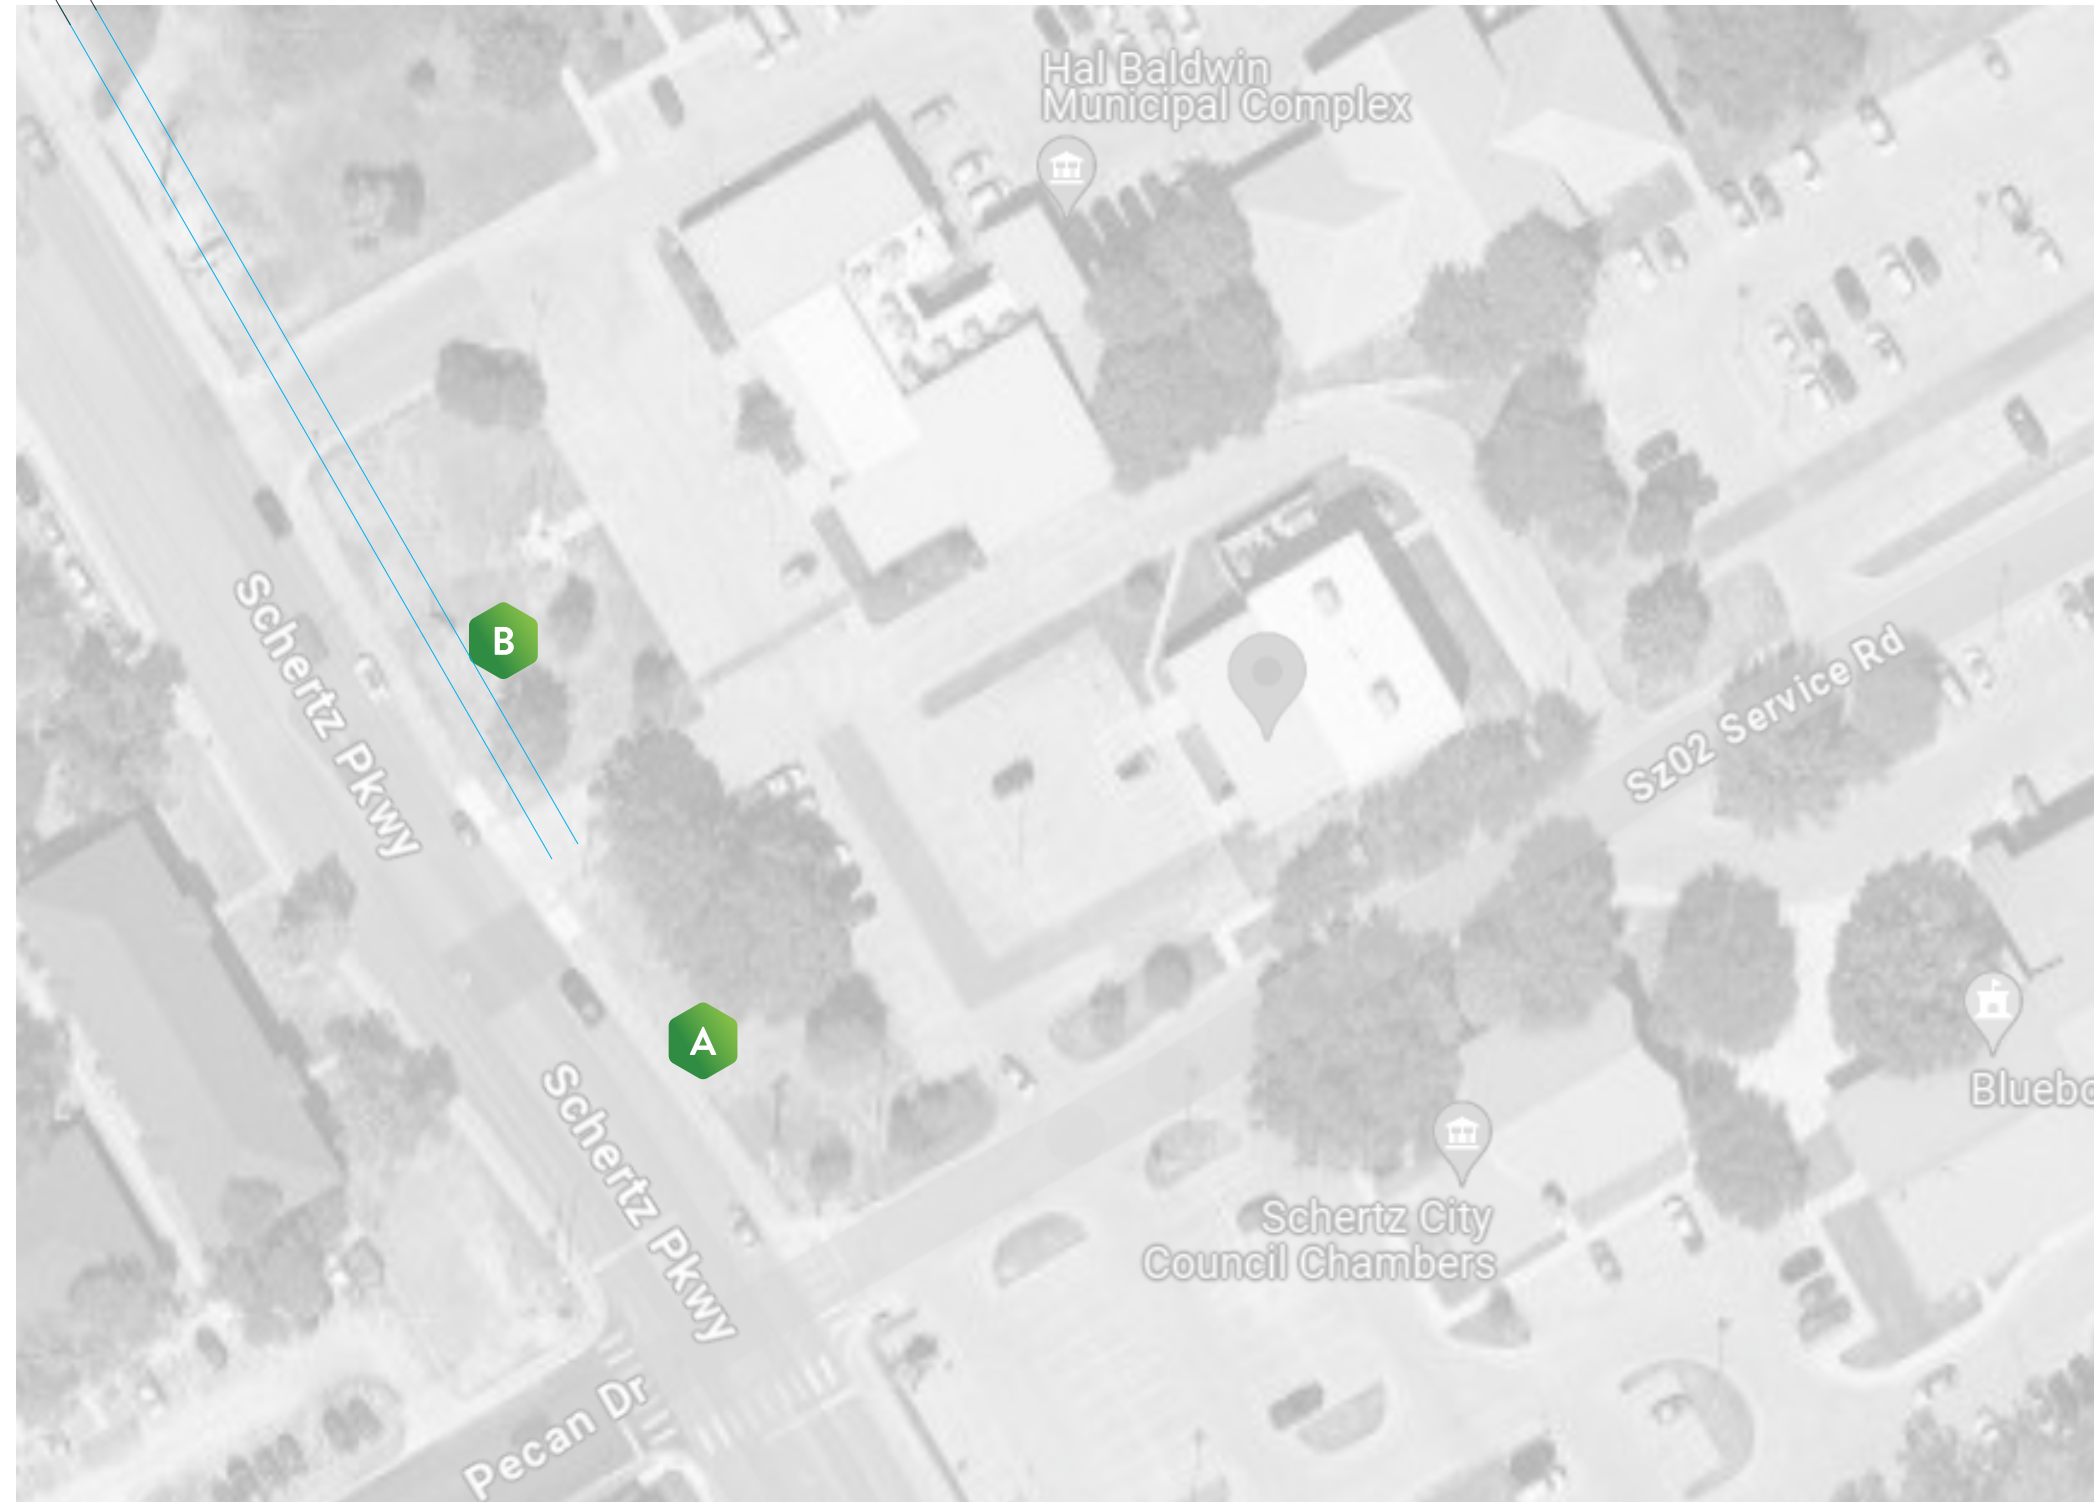

**PROJECT:**  
CITY OF SCHERTZ

**ADDRESS:**  
1400 SCHERTZ PKWY  
SCHERTZ, TX 78154

**DATE:** 06/28/2024

**PROJECT NUMBER:**  
ES12811

**DESIGNER:**  
LISA C

**REVISIONS**  
R1:

R2:

R3:

**APPROVALS / DATE**

**CLIENT:**

**LANDLORD:**



Ⓛ Installation requirements. This sign is to be installed in accordance with the requirements of article 600 of the national electrical code and other applicable local codes. This includes proper grounding and bonding. The location of the disconnect switch after installation shall comply with Article 600.6(A)(1) of the National Electrical Code.

All conceptual renderings are property of Ezzi Signs. Any reproduction, exhibition or use of this drawing is strictly prohibited  
©2024. All rights reserved.



**SCOPE OF WORK**

1. REMOVE & DISPOSE EXISTING  
LED DISPLAYS & STONE COLUMNS



QTY: 1



**EZZI SIGNS**  
EST. 2005

16611 West Little York Rd  
Houston, Texas 77084

[EZZISIGNS.COM](http://EZZISIGNS.COM)  
713-232-0771



**PROPOSED ELEVATION**  
SCALE: 3/16" = 1' - 0"



**EXISTING ELEVATION**  
SCALE: 3/16" = 1' - 0"

**PROJECT:**  
CITY OF SCHERTZ

**ADDRESS:**  
1400 SCHERTZ PKWY  
SCHERTZ, TX 78154

**DATE:** 06/28/2024

**PROJECT NUMBER:**  
ES12811

**DESIGNER:**  
LISA C

**REVISIONS**  
R1:

R2:

R3:

**APPROVALS / DATE**

**CLIENT:**

**LANDLORD:**



**UL** Installation requirements. This sign is to be installed in accordance with the requirements of article 600 of the national electrical code and other applicable local codes. This includes proper grounding and bonding. The location of the disconnect switch after installation shall comply with Article 600.6(A)(1) of the National Electrical Code.

All conceptual renderings are property of Ezzi Signs. Any reproduction, exhibition or use of this drawing is strictly prohibited.  
©2024. All rights reserved.

**SCOPE OF WORK**

1. FABRICATE & INSTALL NEW  
DF MONUMENT w LED DISPLAY

OPTION 1

**B**  
QTY: 1

**PROJECT:**  
CITY OF SCHERTZ

**ADDRESS:**  
1400 SCHERTZ PKWY  
SCHERTZ, TX 78154

**DATE:** 06/28/2024

**PROJECT NUMBER:**  
ES12811

**DESIGNER:**  
LISA C

**REVISIONS**  
R1:

R2:

R3:

**APPROVALS / DATE**

**CLIENT:**

**LANDLORD:**



**UL** Installation requirements. This sign is to be installed in accordance with the requirements of article 600 of the national electrical code and other applicable local codes. This includes proper grounding and bonding. The location of the disconnect switch after installation shall comply with Article 600.6(A)(1) of the National Electrical Code.

All conceptual renderings are property of Ezzi Signs. Any reproduction, exhibition or use of this drawing is strictly prohibited ©2024. All rights reserved.




LED ILLUMINATED ALUMINUM CABINET PAINTED TO MATCH SW 6392 VITAL YELLOW w ROUTED & PUSH THRU LETTERS

LED DISPLAY MATRIX: 10MM FULL COLOR CABINET SIZE: 4'-2" x 11'-1" DISPLAY SIZE: 3'-8" x 10'-10"

2" x 90" ALUMINUM REVEAL PAINTED TO MATCH SW 6392 VITAL YELLOW

1/4" ACRYLIC FCO ADDRESS NUMBERS

STONE COLUMN BASE (TO MATCH EXISTING)

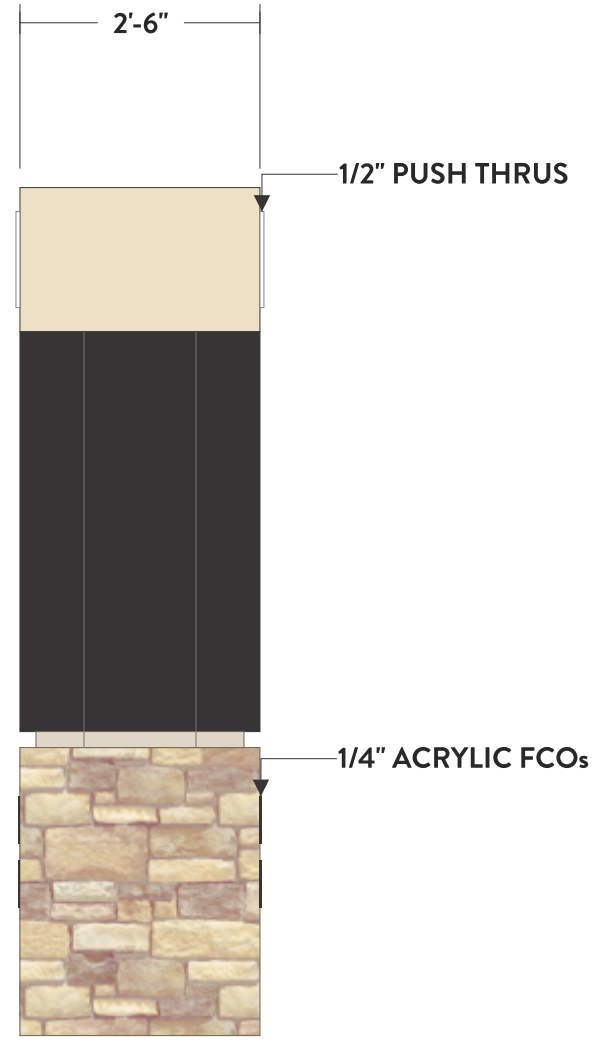

SPECS: DF MONUMENT w LED DISPLAYS  
FACES: ALUMINUM PAINTED SW 6392 VITAL YELLOW w FIRST ROUTED & PUSH THRU LETTERS  
VINYL: PERFORATED BLACK  
LED DISPLAYS: FULL COLOR 10MM

**SCOPE OF WORK**

1. FABRICATE & INSTALL NEW  
DF MONUMENT w LED DISPLAY

OPTION 2

**B**  
QTY: 1



16611 West Little York Rd  
Houston, Texas 77084  
[EZZISIGNS.COM](http://EZZISIGNS.COM)  
713-232-0771

**PROJECT:**  
CITY OF SCHERTZ

**ADDRESS:**  
1400 SCHERTZ PKWY  
SCHERTZ, TX 78154

**DATE:** 06/28/2024

**PROJECT NUMBER:**  
ES12811

**DESIGNER:**  
LISA C

**REVISIONS**

R1:  
R2:  
R3:

**APPROVALS / DATE**

**CLIENT:**

**LANDLORD:**




**UL** Installation requirements. This sign is to be installed in accordance with the requirements of article 600 of the national electrical code and other applicable local codes. This includes proper grounding and bonding. The location of the disconnect switch after installation shall comply with Article 600.6(A)(1) of the National Electrical Code.

All conceptual renderings are property of Ezzi Signs. Any reproduction, exhibition or use of this drawing is strictly prohibited ©2024. All rights reserved.



- LED ILLUMINATED ALUMINUM CABINET PAINTED TO MATCH SW 6392 VITAL YELLOW w ROUTED & PUSH THRU LETTERS
- LED DISPLAY MATRIX: 15.85MM FULL COLOR CABINET SIZE: 4'-2" x 10'-8" DISPLAY SIZE: 4'-2" x 10'-5"
- 2" x 90" ALUMINUM REVEAL PAINTED TO MATCH SW 6392 VITAL YELLOW
- 1/4" ACRYLIC FCO ADDRESS NUMBERS
- STONE COLUMN BASE (TO MATCH EXISTING)

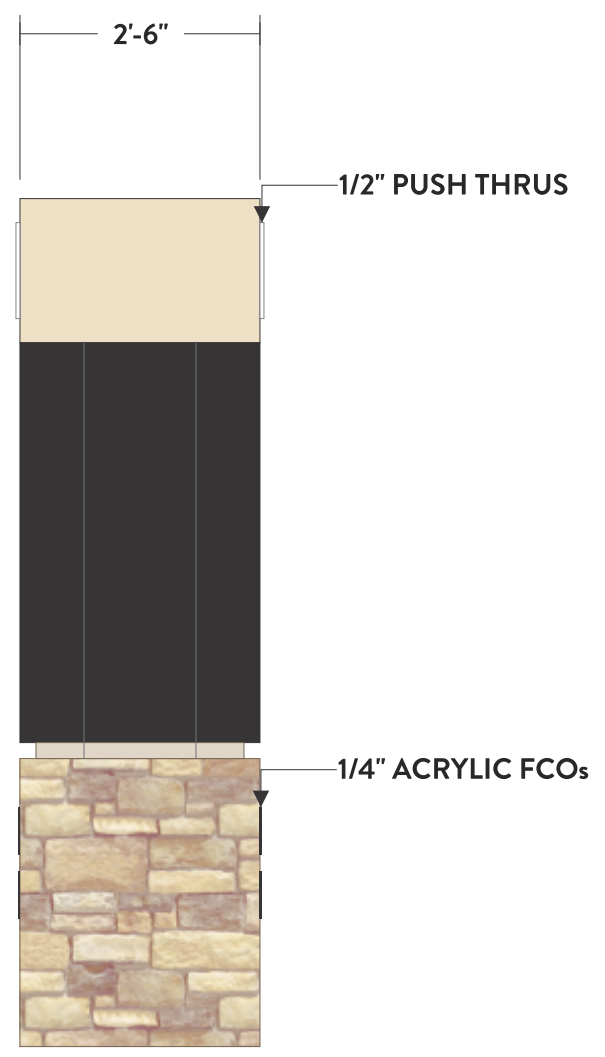

SPECS: DF MONUMENT w LED DISPLAYS  
FACES: ALUMINUM PAINTED SW 6392 VITAL YELLOW w FIRST ROUTED & PUSH THRU LETTERS  
VINYL: PERFORATED BLACK  
LED DISPLAYS: FULL COLOR 15.85MM

**DESIGN**  
SCALE: 1/2" = 1'

**SCOPE OF WORK**

1. FABRICATE & INSTALL NEW  
DF MONUMENT w LED DISPLAY

OPTION 1

**B**  
QTY: 1



16611 West Little York Rd  
Houston, Texas 77084  
[EZZISIGNS.COM](http://EZZISIGNS.COM)  
713-232-0771

**PROJECT:**  
CITY OF SCHERTZ

**ADDRESS:**  
1400 SCHERTZ PKWY  
SCHERTZ, TX 78154

**DATE:** 06/28/2024

**PROJECT NUMBER:**  
ES12811

**DESIGNER:**  
LISA C

**REVISIONS**  
R1:  
  
R2:  
  
R3:

**APPROVALS / DATE**

**CLIENT:**

**LANDLORD:**



**UL** Installation requirements. This sign is to be installed in accordance with the requirements of article 600 of the national electrical code and other applicable local codes. This includes proper grounding and bonding. The location of the disconnect switch after installation shall comply with Article 600.6(A)(1) of the National Electrical Code.

All conceptual renderings are property of Ezzi Signs. Any reproduction, exhibition or use of this drawing is strictly prohibited ©2024. All rights reserved.



**PROPOSED ELEVATION**  
SCALE: NTS



**EXISTING ELEVATION**  
SCALE: NTS

**SCOPE OF WORK**

1. FABRICATE & INSTALL NEW  
DF MONUMENT w LED DISPLAY

OPTION 2

**B**  
QTY: 1



16611 West Little York Rd  
Houston, Texas 77084  
[EZZISIGNS.COM](http://EZZISIGNS.COM)  
713-232-0771

**PROJECT:**  
CITY OF SCHERTZ

**ADDRESS:**  
1400 SCHERTZ PKWY  
SCHERTZ, TX 78154

**DATE:** 06/28/2024

**PROJECT NUMBER:**  
ES12811

**DESIGNER:**  
LISA C

**REVISIONS**

R1:

R2:

R3:

**APPROVALS / DATE**

**CLIENT:**

**LANDLORD:**



**UL** Installation requirements. This sign is to be installed in accordance with the requirements of article 600 of the national electrical code and other applicable local codes. This includes proper grounding and bonding. The location of the disconnect switch after installation shall comply with Article 600.6(A)(1) of the National Electrical Code.

All conceptual renderings are property of Ezzi Signs. Any reproduction, exhibition or use of this drawing is strictly prohibited ©2024. All rights reserved.



**PROPOSED ELEVATION**  
SCALE: NTS



**EXISTING ELEVATION**  
SCALE: NTS