

SCOPE OF WORK

1. REMOVE & DISPOSE EXISTING- LED DISPLAYS & STONE COLUMNS


QTY: 1



PROPOSED ELEVATION
SCALE: 3/16" = 1' - 0"



EXISTING ELEVATION
SCALE: 3/16" = 1' - 0"


EZZI SIGNS
EST. 200
16611 West Little York Rd
Houston, Texas 77084
EZZISIGNS.COM
713-232-0771

PROJECT:
CITY OF SCHERTZ

ADDRESS:
1400 SCHERTZ PKWY
SCHERTZ, TX 78154

DATE: 06/28/2024

PROJECT NUMBER:
E512811

DESIGNER:
LISA C

REVISIONS
R4: 10/02/24
DESIGN UPDATE
R5: 10/10/24
DESIGN UPDATE

APPROVALS / DATE

CLIENT:

LANDLORD:

 **SEVEN
YEAR WARRANTY**

Ⓢ Installation requirements. This sign is to be installed in accordance with the requirements of article 600 of the national electrical code and other applicable local codes. This includes proper grounding and bonding. The location of the disconnect switch after installation shall comply with Article 600.6(A)(1) of the National Electrical Code.

All conceptual renderings are property of Ezzi Signs. Any reproduction, exhibition or use of this drawing is strictly prohibited.
©2024. All rights reserved

SCOPE OF WORK

1. FABRICATE & INSTALL - NEW ILLUMINATED DF MONUMENT w LED DISPLAY

OPTION 1



QTY: 1



16611 West Little York Rd
Houston, Texas 77084
EZZISIGNS.COM
713-232-0771

PROJECT:
CITY OF SCHERTZ

ADDRESS:
1400 SCHERTZ PKWY
SCHERTZ, TX 78154

DATE: 06/28/2024

PROJECT NUMBER:
ES12811

DESIGNER:
LISA C

REVISIONS
R4: 10/02/24
DESIGN UPDATE
R5: 10/10/24
DESIGN UPDATE

APPROVALS / DATE


CLIENT:

LANDLORD:



Ⓢ Installation requirements: This sign is to be installed in accordance with the requirements of article 600 of the national electrical code and other applicable local codes. This includes proper grounding and bonding. The location of the disconnect switch after installation shall comply with Article 600 6(A)(1) of the National Electrical Code.

All conceptual renderings are property of Ezzi Signs. Any reproduction, exhibition or use of this drawing is strictly prohibited.
©2024. All rights reserved.

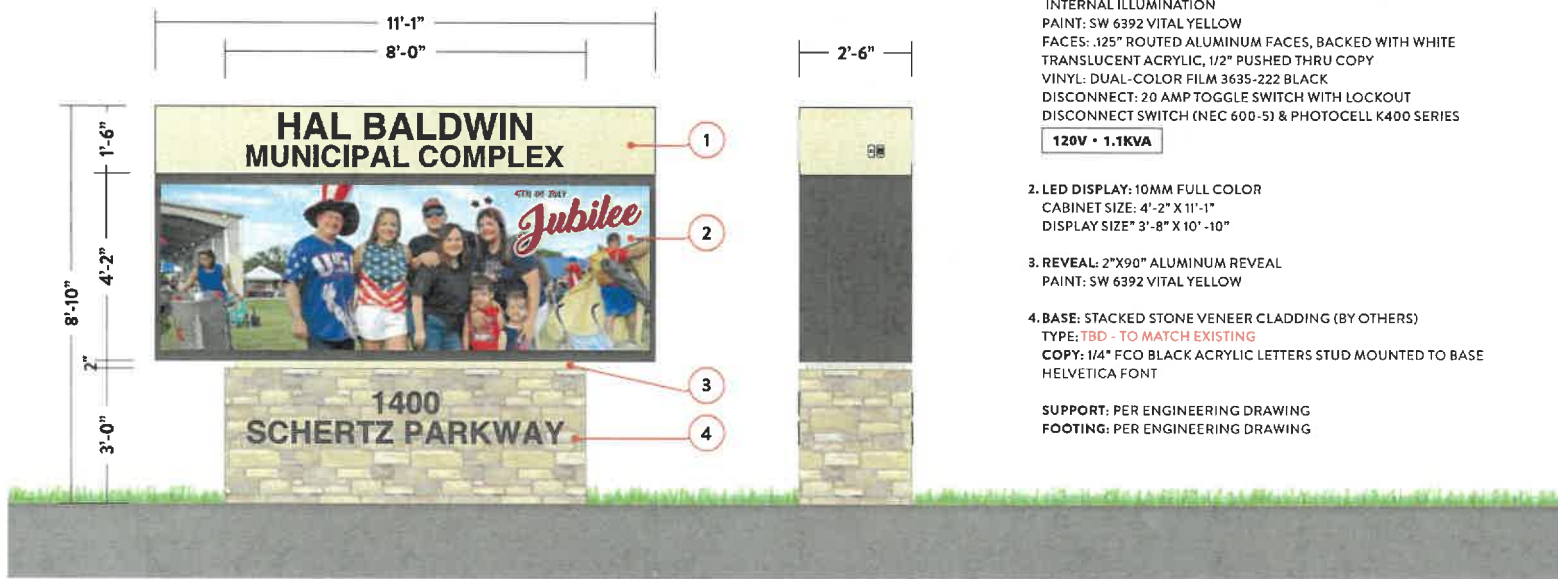

1. **SIGN CABINET:** ALL ALUMINUM CONSTRUCTION, WITH ROUTED FACES, PUSHED THRU COPY WITH VINYL APPLIED ON FIRST SURFACE
INTERNAL ILLUMINATION
PAINT: SW 6392 VITAL YELLOW
FACES: .125" ROUTED ALUMINUM FACES, BACKED WITH WHITE TRANSLUCENT ACRYLIC, 1/2" PUSHED THRU COPY
VINYL: DUAL-COLOR FILM 3635-222 BLACK
DISCONNECT: 20 AMP TOGGLE SWITCH WITH LOCKOUT
DISCONNECT SWITCH (NEC 600-5) & PHOTOCELL K400 SERIES
120V • 1.1KVA

2. **LED DISPLAY:** 10MM FULL COLOR
CABINET SIZE: 4'-2" X 11'-1"
DISPLAY SIZE: 3'-8" X 10' -10"

3. **REVEAL:** 2"X90" ALUMINUM REVEAL
PAINT: SW 6392 VITAL YELLOW

4. **BASE:** STACKED STONE VENEER CLADDING (BY OTHERS)
TYPE: TBD - TO MATCH EXISTING
COPY: 1/4" FCO BLACK ACRYLIC LETTERS STUD MOUNTED TO BASE
HELVETICA FONT

SUPPORT: PER ENGINEERING DRAWING
FOOTING: PER ENGINEERING DRAWING

DESIGN
SCALE: 3/8" = 1'-0"

SCOPE OF WORK

1. FABRICATE & INSTALL - NEW ILLUMINATED DF MONUMENT w LED DISPLAY

OPTION 2 **B**
QTY: 1

EZZI SIGNS
EST. 2005
16611 West Little York Rd
Houston, Texas 77084
EZZISIGNS.COM
713-232-0771

PROJECT:
CITY OF SCHERTZ
ADDRESS:
1400 SCHERTZ PKWY
SCHERTZ, TX 78154
DATE: 06/28/2024
PROJECT NUMBER:
ES12811
DESIGNER:
LISA C
REVISIONS
R4: 10/02/24
DESIGN UPDATE
R5: 10/10/24
DESIGN UPDATE


APPROVALS / DATE
CLIENT:
LANDLORD:



Ⓢ Installation requirements: This sign is to be installed in accordance with the requirements of article 600 of the national electrical code and other applicable local codes. This includes proper grounding and bonding. The location of the disconnect switch after installation shall comply with Article 600.6(A)(1) of the National Electrical Code.

All conceptual renderings are property of Ezzi Signs. Any reproduction, exhibition or use of this drawing is strictly prohibited.
©2024. All rights reserved.

- SIGN CABINET:** ALL ALUMINUM CONSTRUCTION, WITH ROUTED FACES, PUSHED THRU COPY WITH VINYL APPLIED ON FIRST SURFACE
INTERNAL ILLUMINATION
PAINT: SW 6392 VITAL YELLOW
FACES: .125" ROUTED ALUMINUM FACES, BACKED WITH WHITE TRANSLUCENT ACRYLIC, 1/2" PUSHED THRU COPY
VINYL: DUAL-COLOR FILM 3635-222 BLACK
DISCONNECT: 20 AMP TOGGLE SWITCH WITH LOCKOUT
DISCONNECT SWITCH (NEC 600-5) & PHOTOCELL K400 SERIES
120V • 1.1KVA
- LED DISPLAY:** 10MM FULL COLOR
CABINET SIZE: 4'-2" X 11'-1"
DISPLAY SIZE: 3'-8" X 10' -10"
- REVEAL:** 2"X90" ALUMINUM REVEAL
PAINT: SW 6392 VITAL YELLOW
- BASE:** STACKED STONE VENEER CLADDING (BY OTHERS)
TYPE: TBD - TO MATCH EXISTING
COPY: 1/4" FCO BLACK ACRYLIC LETTERS STUD MOUNTED TO BASE
HELVETICA FONT
SUPPORT: PER ENGINEERING DRAWING
FOOTING: PER ENGINEERING DRAWING

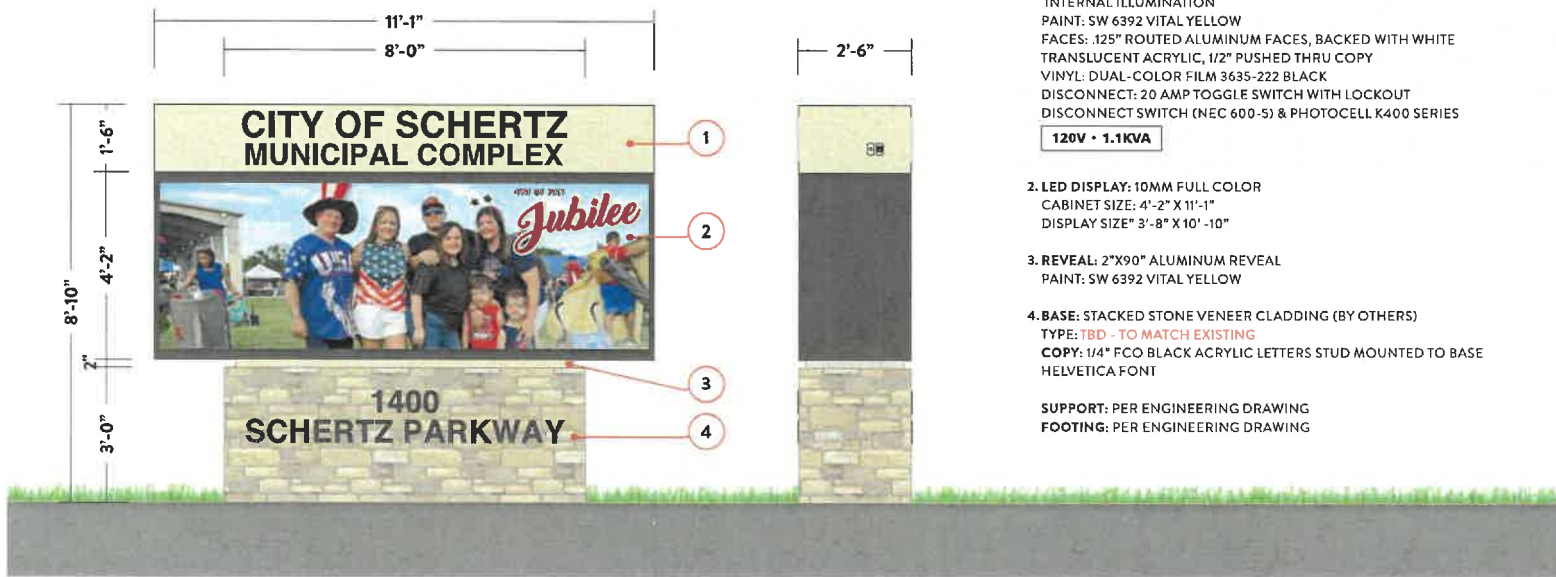

DESIGN
SCALE: 3/8" = 1'-0"

SCOPE OF WORK

1. FABRICATE & INSTALL - NEW ILLUMINATED DF MONUMENT w LED DISPLAY

OPTION 3



QTY: 1



EZZI SIGNS

EST. 2011

16611 West Little York Rd
Houston, Texas 77084

EZZISIGNS.COM

713-232-0771

PROJECT:
CITY OF SCHERTZ

ADDRESS:
1400 SCHERTZ PKWY
SCHERTZ, TX 78154

DATE: 06/28/2024

PROJECT NUMBER:
ES12811

DESIGNER:
ISA C

REVISIONS
R4: 10/02/24
DESIGN UPDATE
R5: 10/10/24
DESIGN UPDATE

APPROVALS / DATE


CLIENT:

LANDLORD:



Installation requirements This sign is to be installed in accordance with the requirements of article 600 of the national electrical code and other applicable local codes. This includes proper grounding and bonding. The location of the disconnect switch after installation shall comply with Article 600.6(A)(1) of the National Electrical Code.

All conceptual renderings are property of Ezzi Signs. Any reproduction, exhibition or use of this drawing is strictly prohibited.
©2024. All rights reserved.

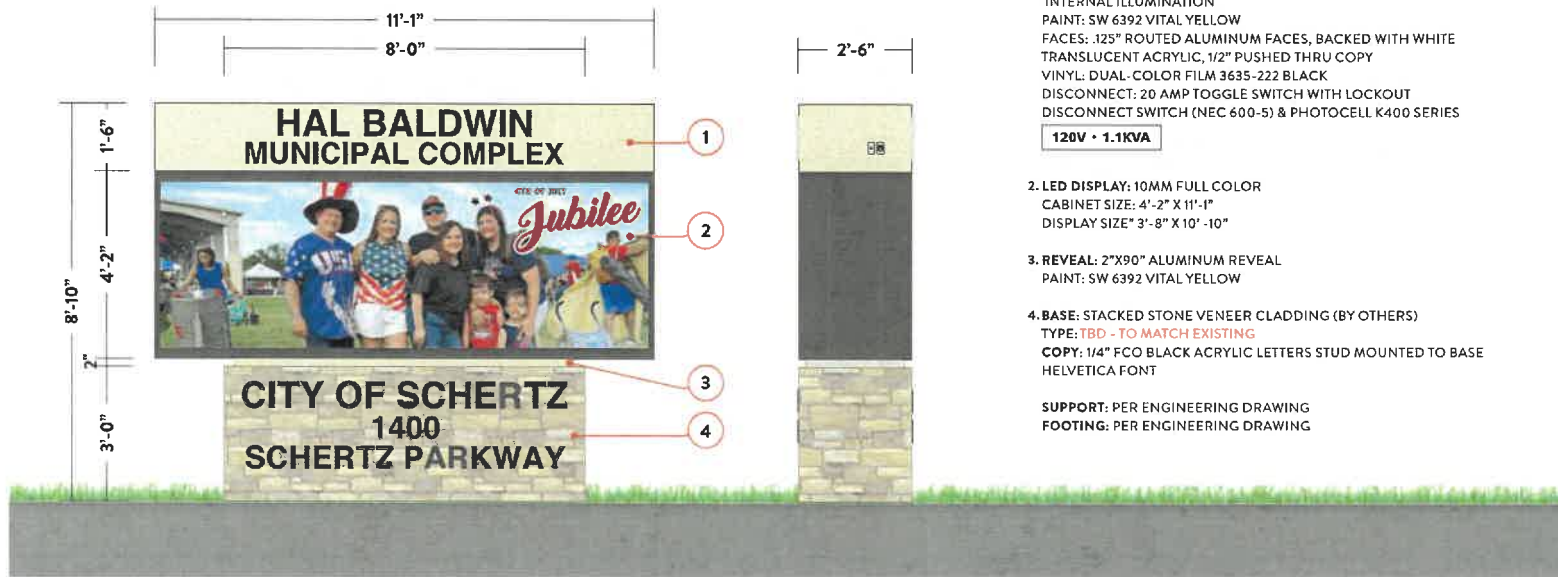

1. SIGN CABINET: ALL ALUMINUM CONSTRUCTION, WITH ROUTED FACES, PUSHED THRU COPY WITH VINYL APPLIED ON FIRST SURFACE
INTERNAL ILLUMINATION
PAINT: SW 6392 VITAL YELLOW
FACES: .125" ROUTED ALUMINUM FACES, BACKED WITH WHITE TRANSLUCENT ACRYLIC, 1/2" PUSHED THRU COPY
VINYL: DUAL-COLOR FILM 3635-222 BLACK
DISCONNECT: 20 AMP TOGGLE SWITCH WITH LOCKOUT
DISCONNECT SWITCH (NEC 600-5) & PHOTOCCELL K400 SERIES
120V • 1.1KVA

2. LED DISPLAY: 10MM FULL COLOR
CABINET SIZE: 4'-2" X 11'-1"
DISPLAY SIZE: 3'-8" X 10' -10"

3. REVEAL: 2"X90" ALUMINUM REVEAL
PAINT: SW 6392 VITAL YELLOW

4. BASE: STACKED STONE VENEER CLADDING (BY OTHERS)
TYPE: TBD - TO MATCH EXISTING
COPY: 1/4" FCO BLACK ACRYLIC LETTERS STUD MOUNTED TO BASE
HELVETICA FONT

SUPPORT: PER ENGINEERING DRAWING
FOOTING: PER ENGINEERING DRAWING

DESIGN
SCALE: 3/8" = 1'-0"

SCOPE OF WORK

1. FABRICATE & INSTALL - NEW ILLUMINATED DF MONUMENT w LED DISPLAY

OPTION 4



QTY: 1



16611 West Little York Rd
Houston, Texas 77084
EZZISIGNS.COM
713-232-0771

PROJECT:
CITY OF SCHERTZ

ADDRESS:
1400 SCHERTZ PKWY
SCHERTZ, TX 78154

DATE: 06/28/2024

PROJECT NUMBER:
ES12811

DESIGNER:
LISA C

REVISIONS
R4: 10/02/24
DESIGN UPDATE
R5: 10/10/24
DESIGN UPDATE

APPROVALS / DATE


CLIENT:

LANDLORD:



Ⓢ Installation requirements. This sign is to be installed in accordance with the requirements of article 600 of the national electrical code and other applicable local codes. This includes proper grounding and bonding. The location of the disconnect switch after installation shall comply with Article 600.6(A)(1) of the National Electrical Code.

All conceptual renderings are property of Ezzi Signs. Any reproduction, exhibition or use of this drawing is strictly prohibited.
©2024. All rights reserved.

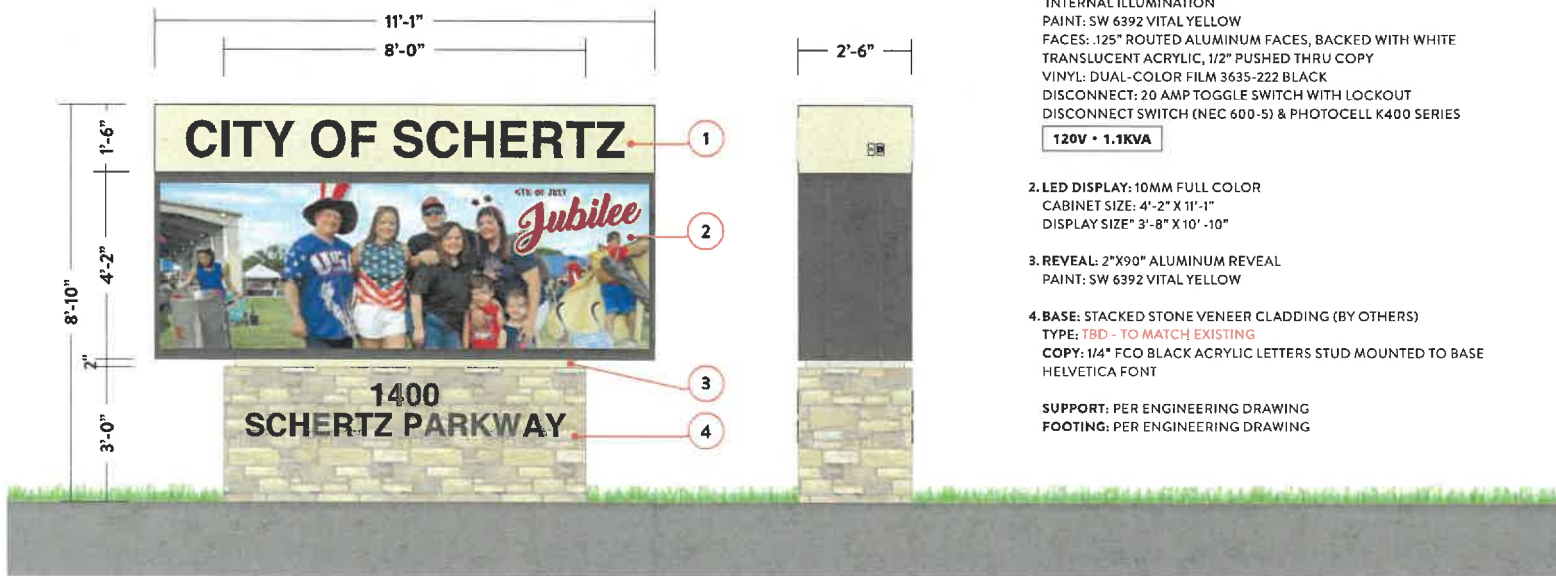

1. **SIGN CABINET:** ALL ALUMINUM CONSTRUCTION, WITH ROUTED FACES, PUSHED THRU COPY WITH VINYL APPLIED ON FIRST SURFACE
INTERNAL ILLUMINATION
PAINT: SW 6392 VITAL YELLOW
FACES: .125" ROUTED ALUMINUM FACES, BACKED WITH WHITE TRANSLUCENT ACRYLIC, 1/2" PUSHED THRU COPY
VINYL: DUAL-COLOR FILM 3635-222 BLACK
DISCONNECT: 20 AMP TOGGLE SWITCH WITH LOCKOUT
DISCONNECT SWITCH (NEC 600-5) & PHOTOCELL K400 SERIES
120V • 1.1KVA

2. **LED DISPLAY:** 10MM FULL COLOR
CABINET SIZE: 4'-2" X 11'-1"
DISPLAY SIZE: 3'-8" X 10'-10"

3. **REVEAL:** 2"X90" ALUMINUM REVEAL
PAINT: SW 6392 VITAL YELLOW

4. **BASE:** STACKED STONE VENEER CLADDING (BY OTHERS)
TYPE: TBD - TO MATCH EXISTING
COPY: 1/4" FCO BLACK ACRYLIC LETTERS STUD MOUNTED TO BASE
HELVETICA FONT

SUPPORT: PER ENGINEERING DRAWING
FOOTING: PER ENGINEERING DRAWING

DESIGN
SCALE: 3/8" = 1'-0"