

klotz associates

901 SOUTH MOPAC EXPRESSWAY
BUILDING V, SUITE 220
AUSTIN, TX 78746
Phone: (512) 328-5771 Fax: (512) 328-5774


LEGEND

- EXISTING SIGN
- PROPOSED SIGN
- LUMINAIRE WITH POLE

NOTES

- THESE PLANS ILLUSTRATE RECOMMENDATIONS TO IMPROVE SAFETY WITHIN THE SCHOOL ZONE. THIS PLAN SET IS NOT INTENDED FOR CONSTRUCTION PURPOSES.

REV	DESCRIPTION	BY	DATE

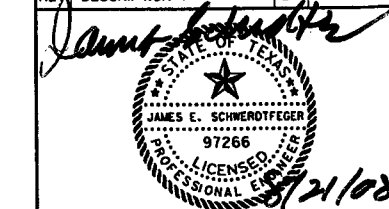

ANDERSON MILL SCHOOL ZONE STUDY

SHEET 1 OF 10

Klotz Project No 0510.005.002

Klotz Drawing I.D.

Client I.D. WILLIAMSON COUNTY

Drawn By	Checked By	Sheet	Sheet No.
Scale AS SHOWN	Date	Of	

SPEED
LIMIT
40

R2-1

END
SCHOOL
ZONE

S5-2

**NO
RIGHT
TURN
ON RED**

R10-11T


WHEN CROSSING
GUARD PRESENT

S4-2 (MOD)

ADD SIGN TO MAST ARM

24"
WHITE

TO BE INSTALLED
BY OTHERS

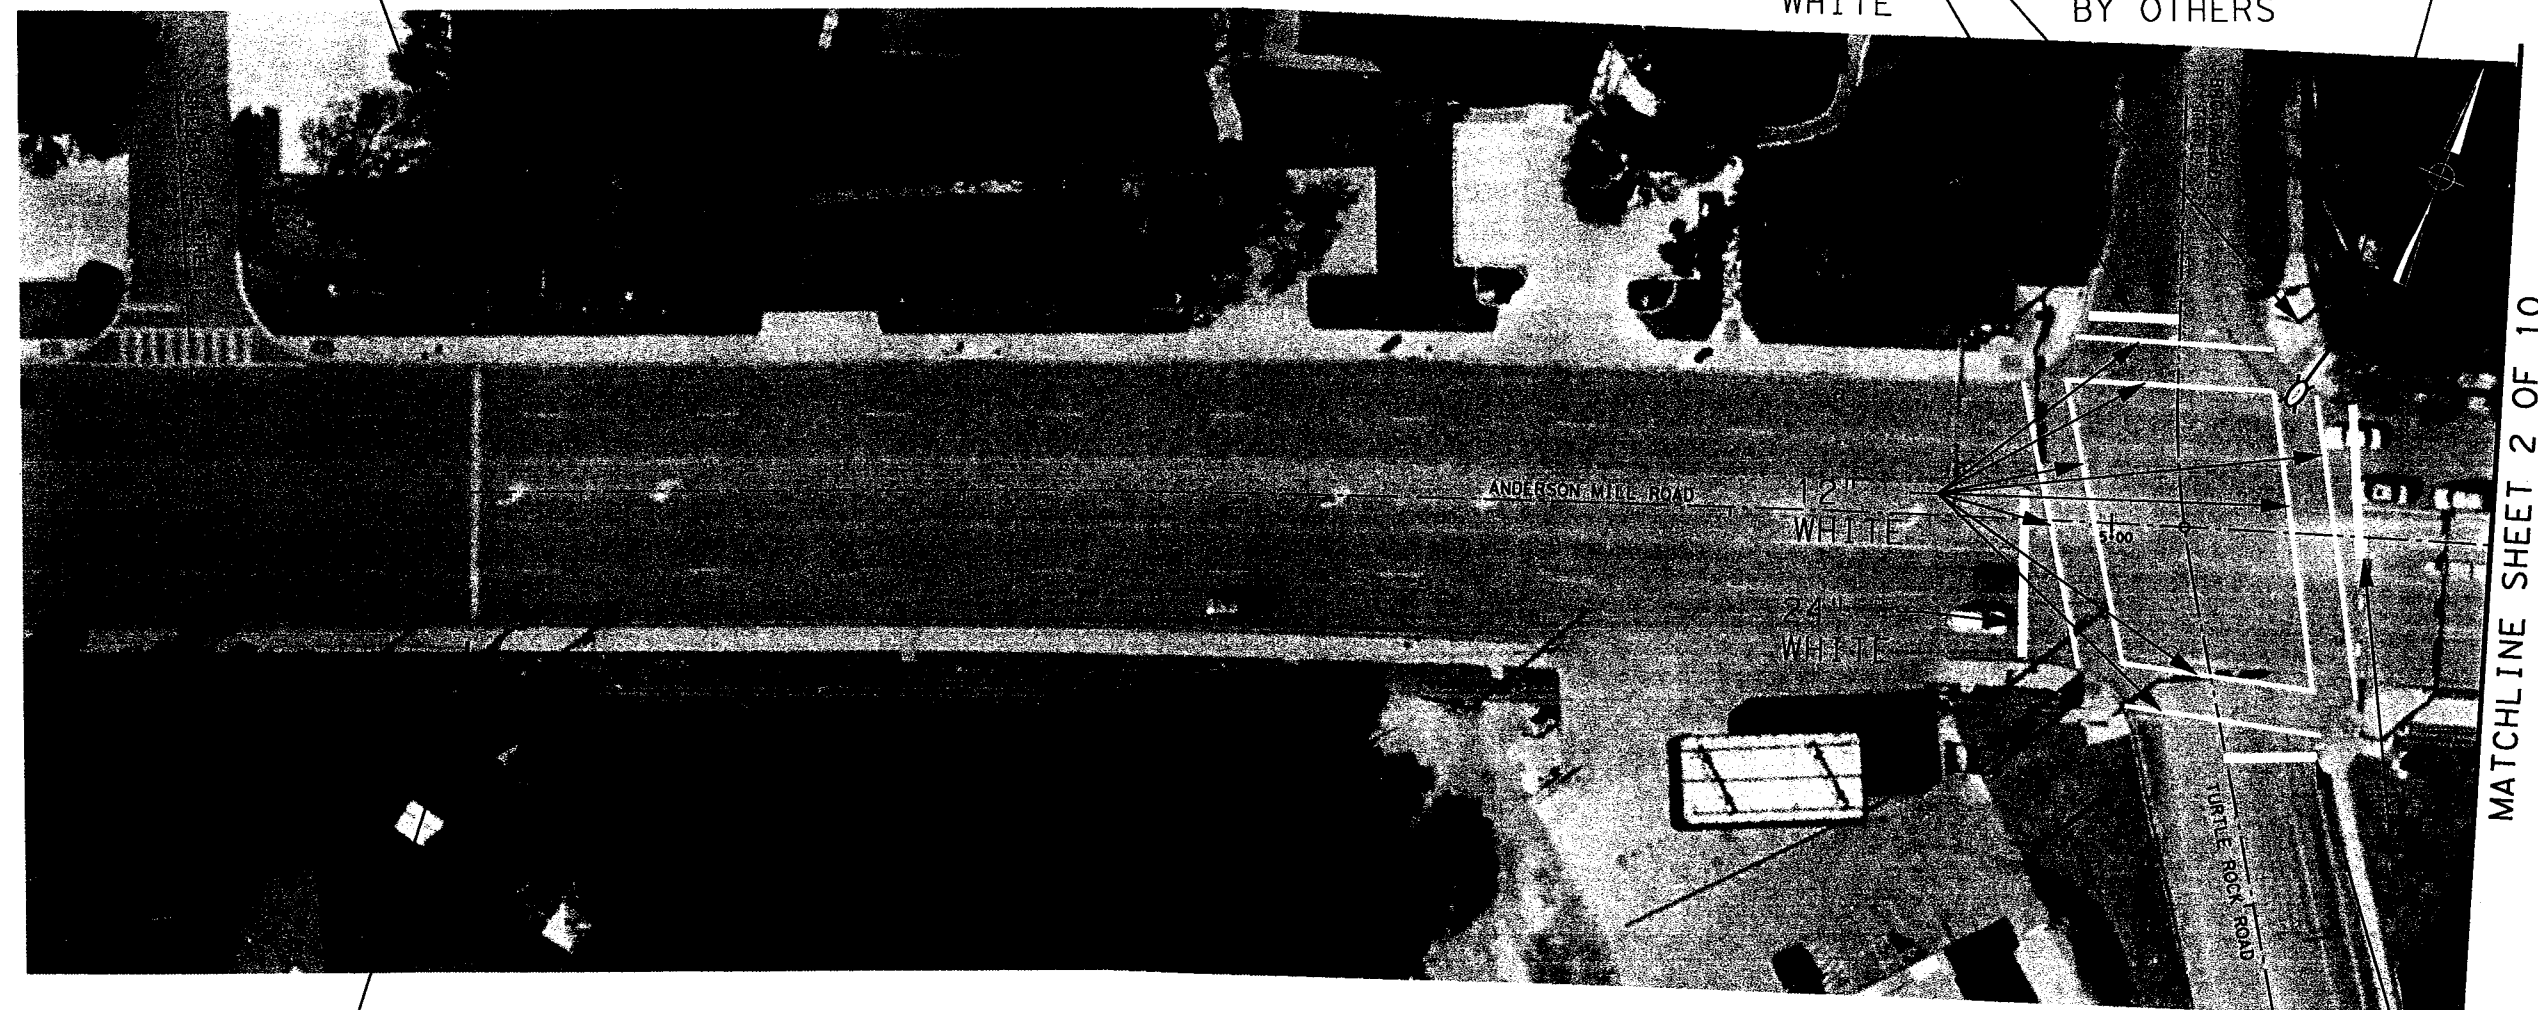

SCHOOL
SPEED
LIMIT
25
WHEN
FLASHING




S5-1

FLASHER AND POLE
TO REMAIN IN PLACE
REPLACE SIGN ONLY

24"
WHITE

NOTE: THE SCHOOL ZONE ALONG ANDERSON MILL RD IS APPROX. 0.6 MILE. THIS SECTION OF ANDERSON MILL RD IS FAIRLY STRAIGHT BOTH HORIZONTALLY AND VERTICALLY PROVIDING GOOD VISIBILITY. THE SCHOOL ZONE SPEED LIMIT WAS RAISED FROM 20 MPH TO 25 MPH, WHICH IS 15 MPH UNDER THE POSTED SPEED LIMIT AND IN ACCORDANCE WITH STATE LAW, TAC TITLE 43, PART 1, CHAPTER 25, SUBCHAPTER B, RULE §25.23. ROADWAYS WITH AN 85TH PERCENTILE SPEED OF 50 MPH OR LESS SHOULD ONLY REDUCE SCHOOL ZONES A MAXIMUM OF 15 MPH.

8/21/2008 8:06:31 AM G:\0510.005.002 Anderson Mill School Zone Study\07.00 CADD\051003*RDWY02.dgn

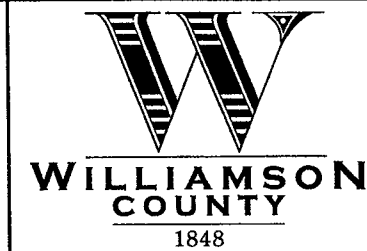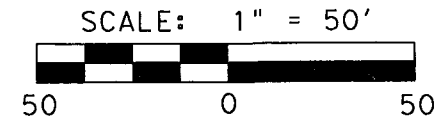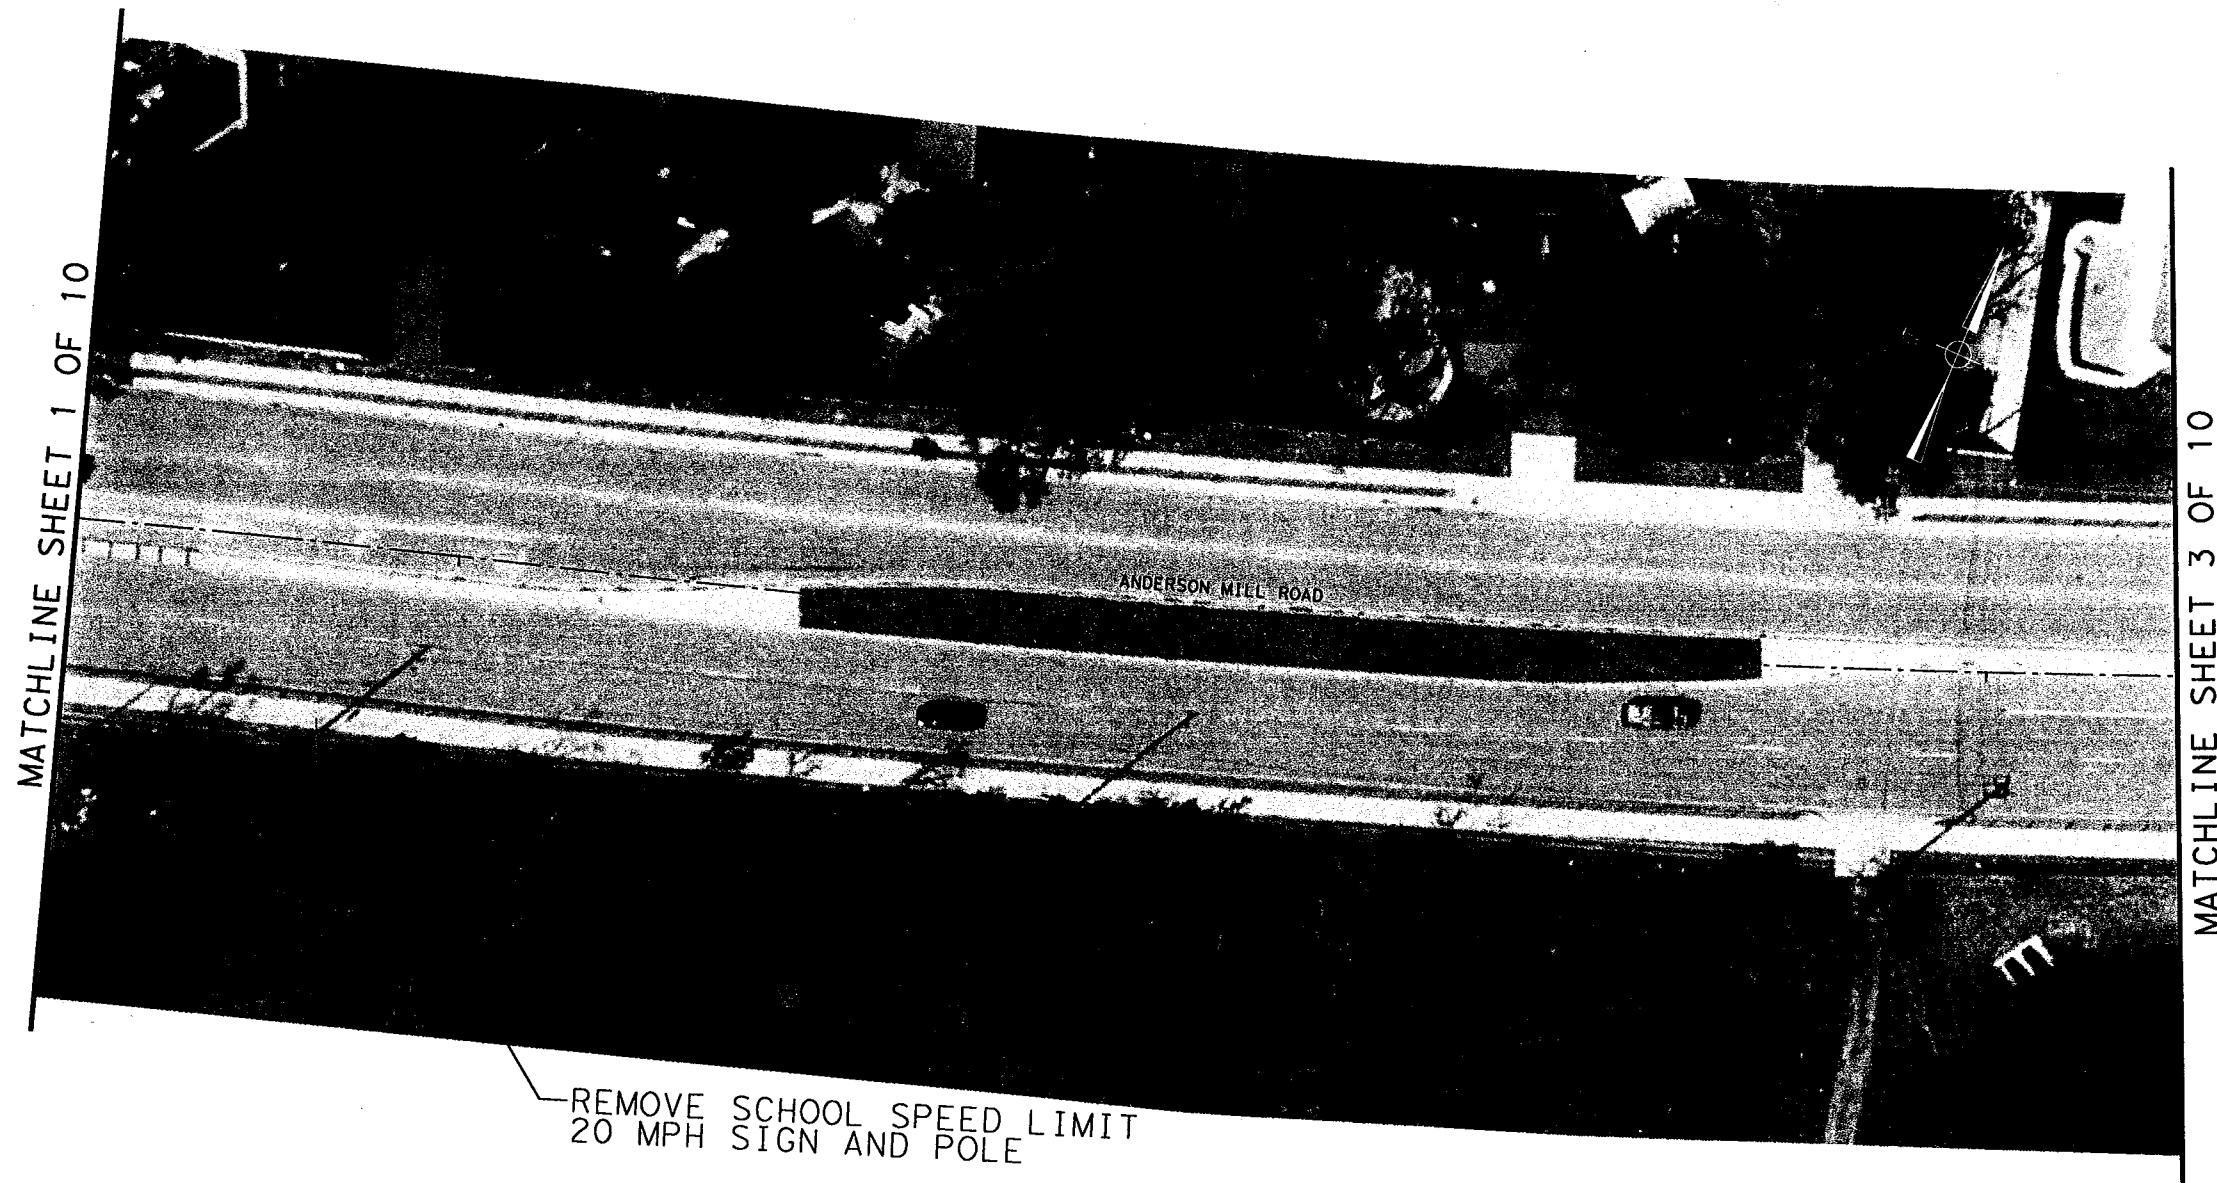

klotz associates

901 SOUTH MOPAC EXPRESSWAY
BUILDING V, SUITE 220
AUSTIN, TX 78748
Phone: (512) 328-5771 Fax: (512) 328-5774


LEGEND

- EXISTING SIGN
- PROPOSED SIGN
- LUMINAIRE WITH POLE

NOTES

1. THESE PLANS ILLUSTRATE RECOMMENDATIONS TO IMPROVE SAFETY WITHIN THE SCHOOL ZONE. THIS PLAN SET IS NOT INTENDED FOR CONSTRUCTION PURPOSES.

REV	DESCRIPTION	BY	DATE

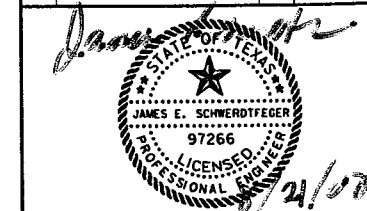

ANDERSON MILL SCHOOL ZONE STUDY



SHEET 2 OF 10

Klotz Project No 0510.005.002

Klotz Drawing I.D.

Client I.D. WILLIAMSON COUNTY

Drawn By	Checked By	Sheet	Sheet No.
Scale AS SHOWN	Date	Of	

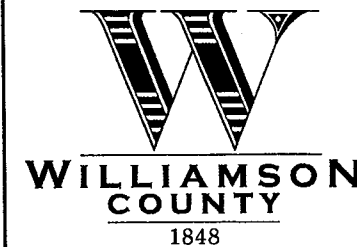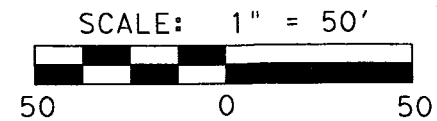

klotz associates

901 SOUTH MOPAC EXPRESSWAY
BUILDING V, SUITE 220
AUSTIN, TX 78748
Phone: (512) 328-5771 Fax: (512) 328-5774


LEGEND

- EXISTING SIGN
- PROPOSED SIGN
- LUMINAIRE WITH POLE

NOTES

- THESE PLANS ILLUSTRATE RECOMMENDATIONS TO IMPROVE SAFETY WITHIN THE SCHOOL ZONE. THIS PLAN SET IS NOT INTENDED FOR CONSTRUCTION PURPOSES.

REV	DESCRIPTION	BY	DATE

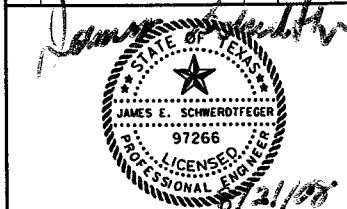

ANDERSON MILL SCHOOL ZONE STUDY

SHEET 3 OF 10

Klotz Project No 0510.005.002

Klotz Drawing I.D.

Client I.D. WILLIAMSON COUNTY

Drawn By	Checked By	Sheet	Sheet No.
		Of	
Date			

MATCHLINE SHEET 2 OF 10

MATCHLINE SHEET 4 OF 10




S5-1 (MOD)




S5-1

- * TWO SIGNS AND TWO FLASHERS TO BE INSTALLED ON A SINGLE POLE, BACK TO BACK

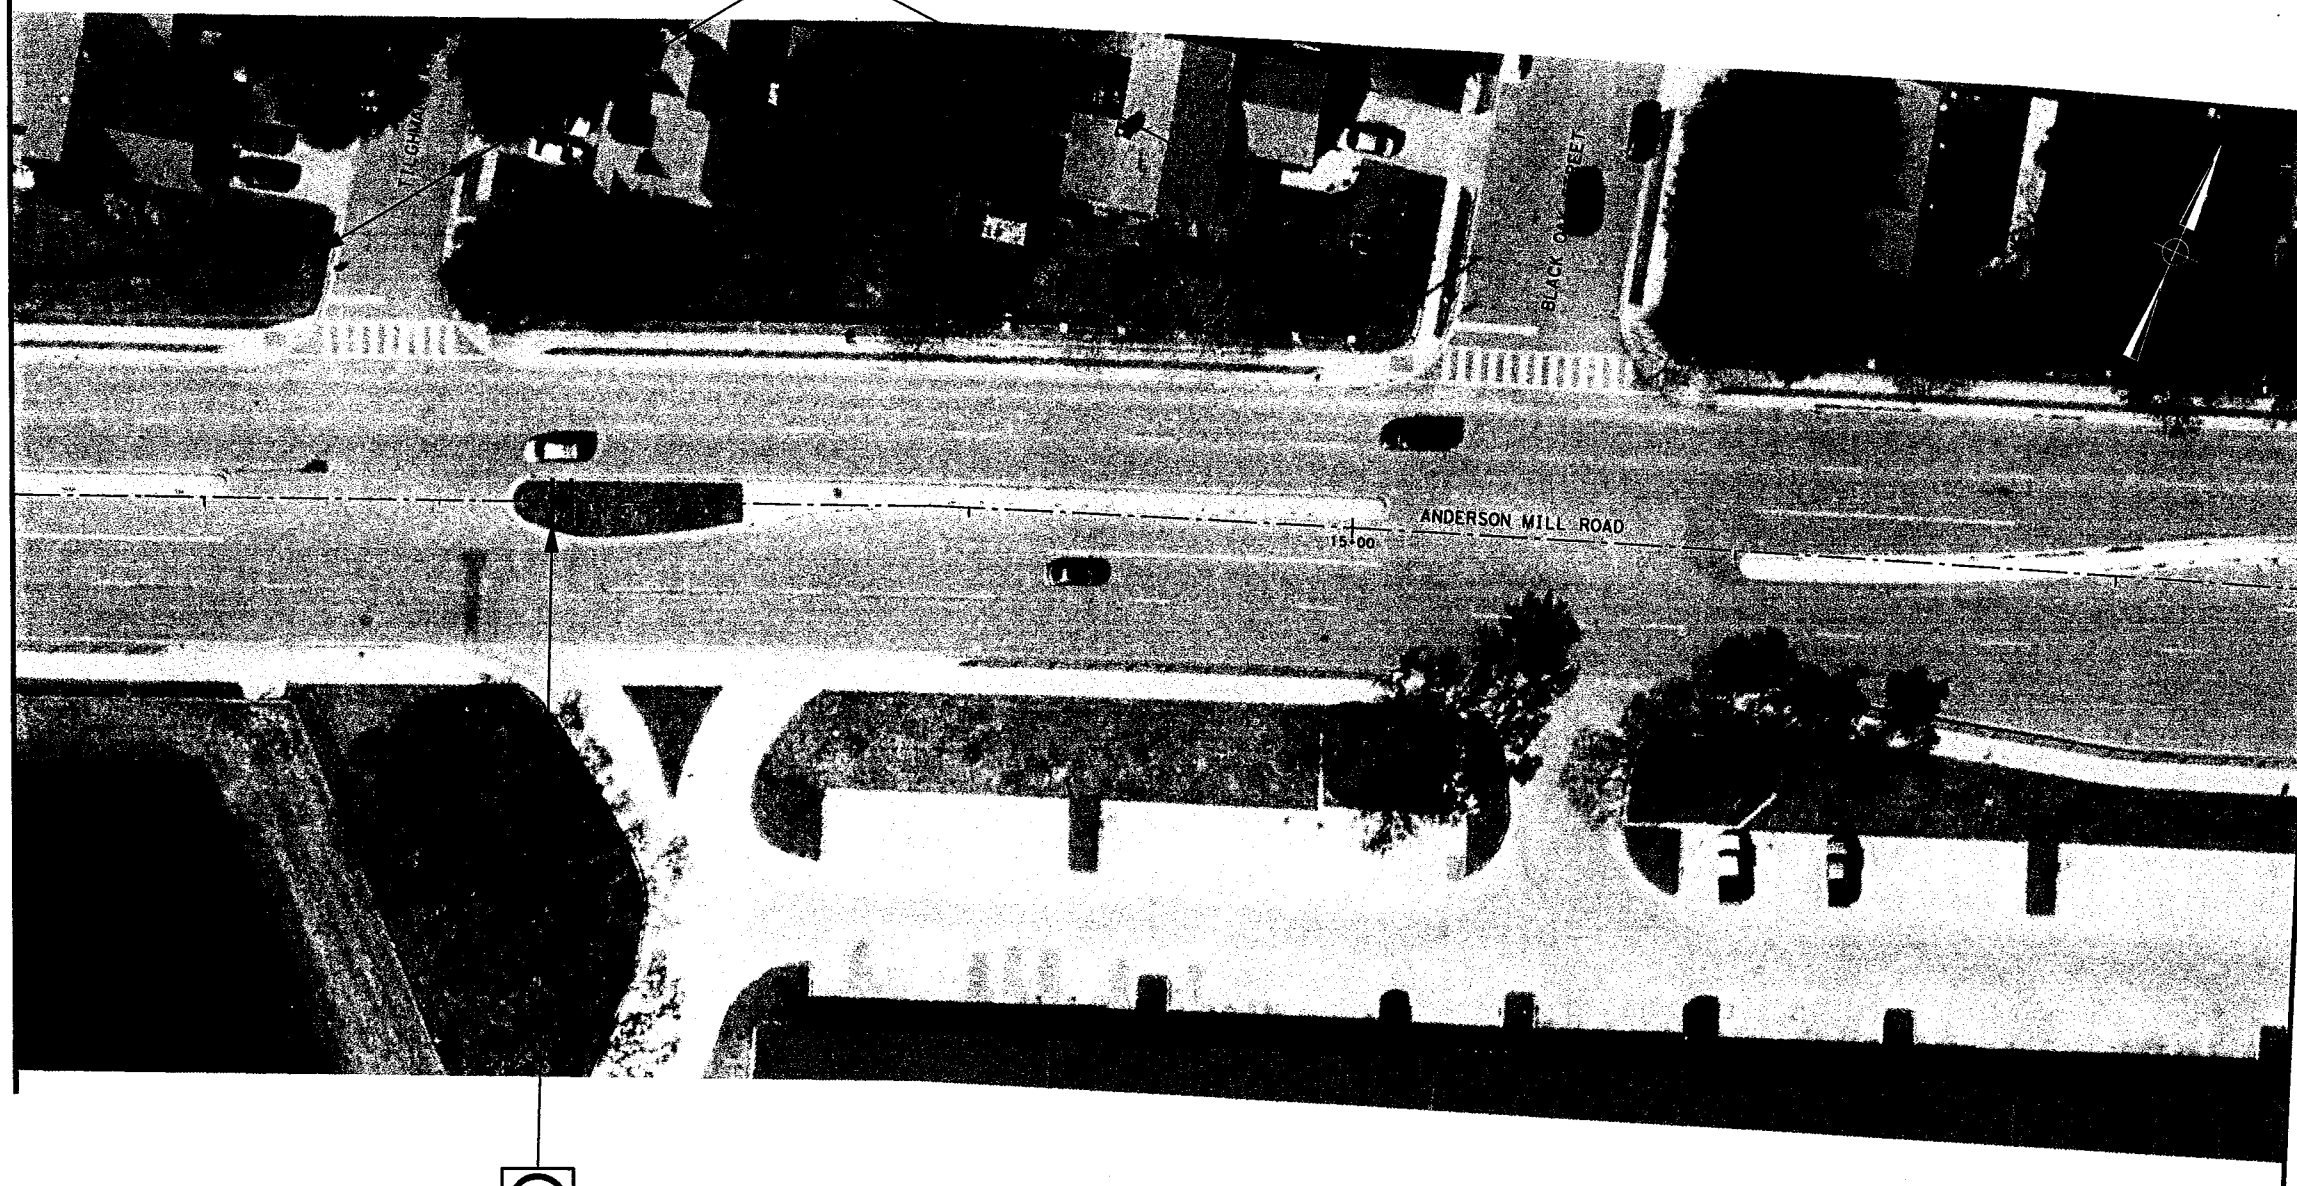

8/21/2008 8:07:49 AM
G:\0510\005\002 Anderson Mill School Zone Study\07.00 CADD\051003\RDW\04.dgn

MATCHLINE SHEET 3 OF 10

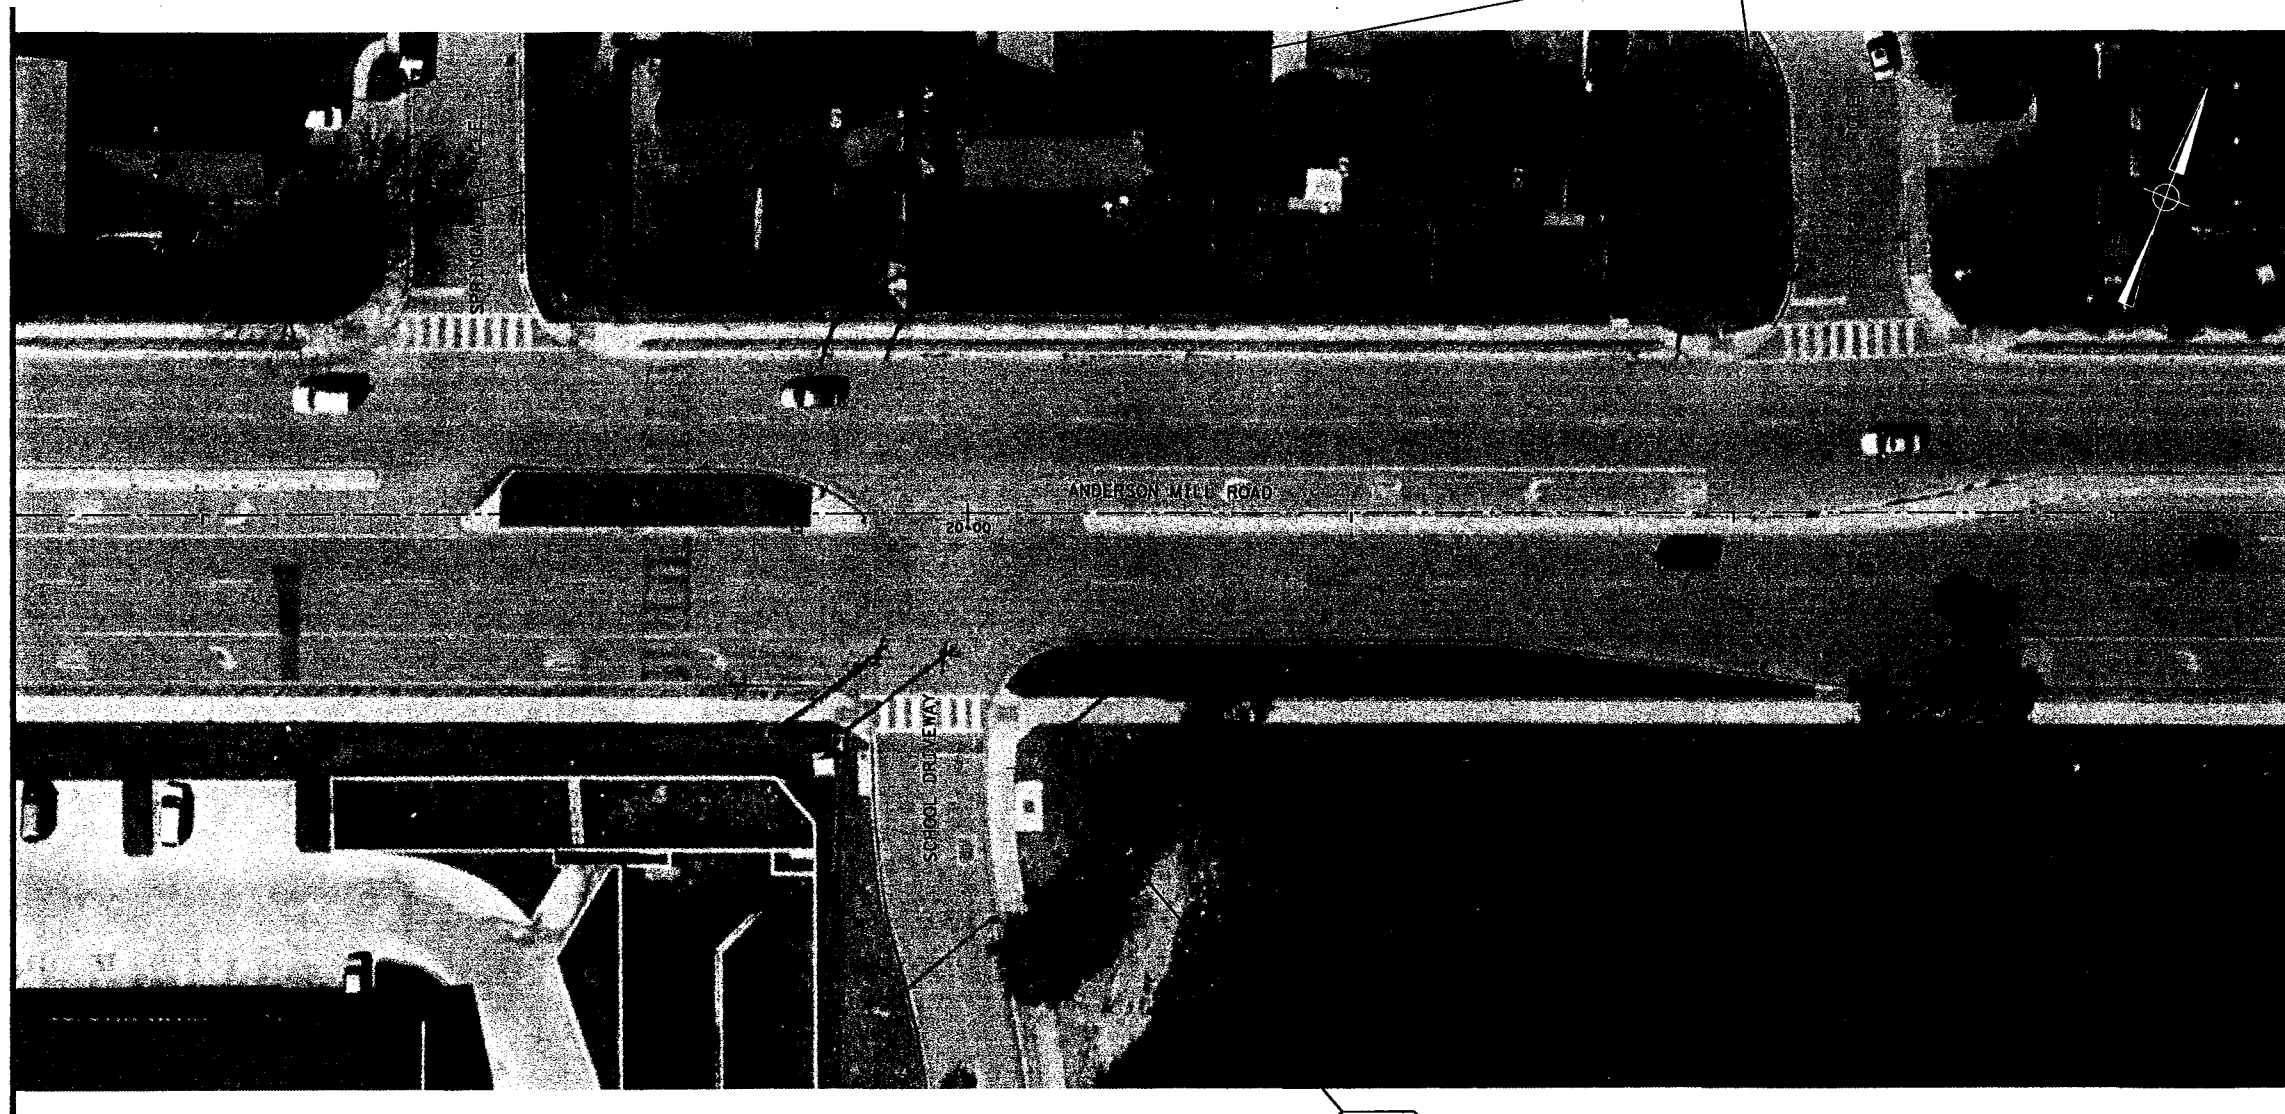

MATCHLINE SHEET 5 OF 10




R1-1


EXISTING POLE AND STOP SIGN
INSTALL R3-2 AND S4-1a TO
EXISTING POLE



R3-2

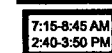


S4-1a

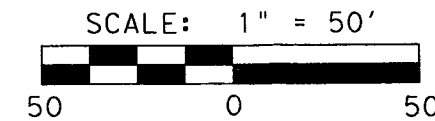

S5-1 (MOD)




**WILLIAMSON
COUNTY**
1848

klotz  associates

901 SOUTH MOPAC EXPRESSWAY
BUILDING V, SUITE 220
AUSTIN, TX 78746
Phone: (512) 328-5771 Fax: (512) 328-5774

LEGEND

 EXISTING SIGN


 PROPOSED SIGN

 LUMINAIRE WITH POLE

NOTES

1. THESE PLANS ILLUSTRATE
RECOMMENDATIONS TO IMPROVE
SAFETY WITHIN THE SCHOOL
ZONE. THIS PLAN SET IS NOT
INTENDED FOR CONSTRUCTION
PURPOSES.

REV	DESCRIPTION	BY	DATE

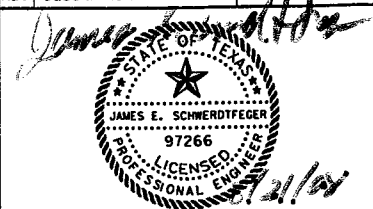

**ANDERSON MILL
SCHOOL ZONE STUDY**

SHEET 4 OF 10

Klotz Project No 0510.005.002


Klotz Drawing I.D.

Client I.D. WILLIAMSON COUNTY


Drawn By	Checked By	Sheet	Sheet No.
Scale AS SHOWN	Or		
Date			

8/21/2008 8:14:51 AM
G:\0510\005.002 Anderson Mill\School Zone Study\07.00 CADD\051003\RDWY05.dgn

MATCHLINE SHEET 4 OF 10

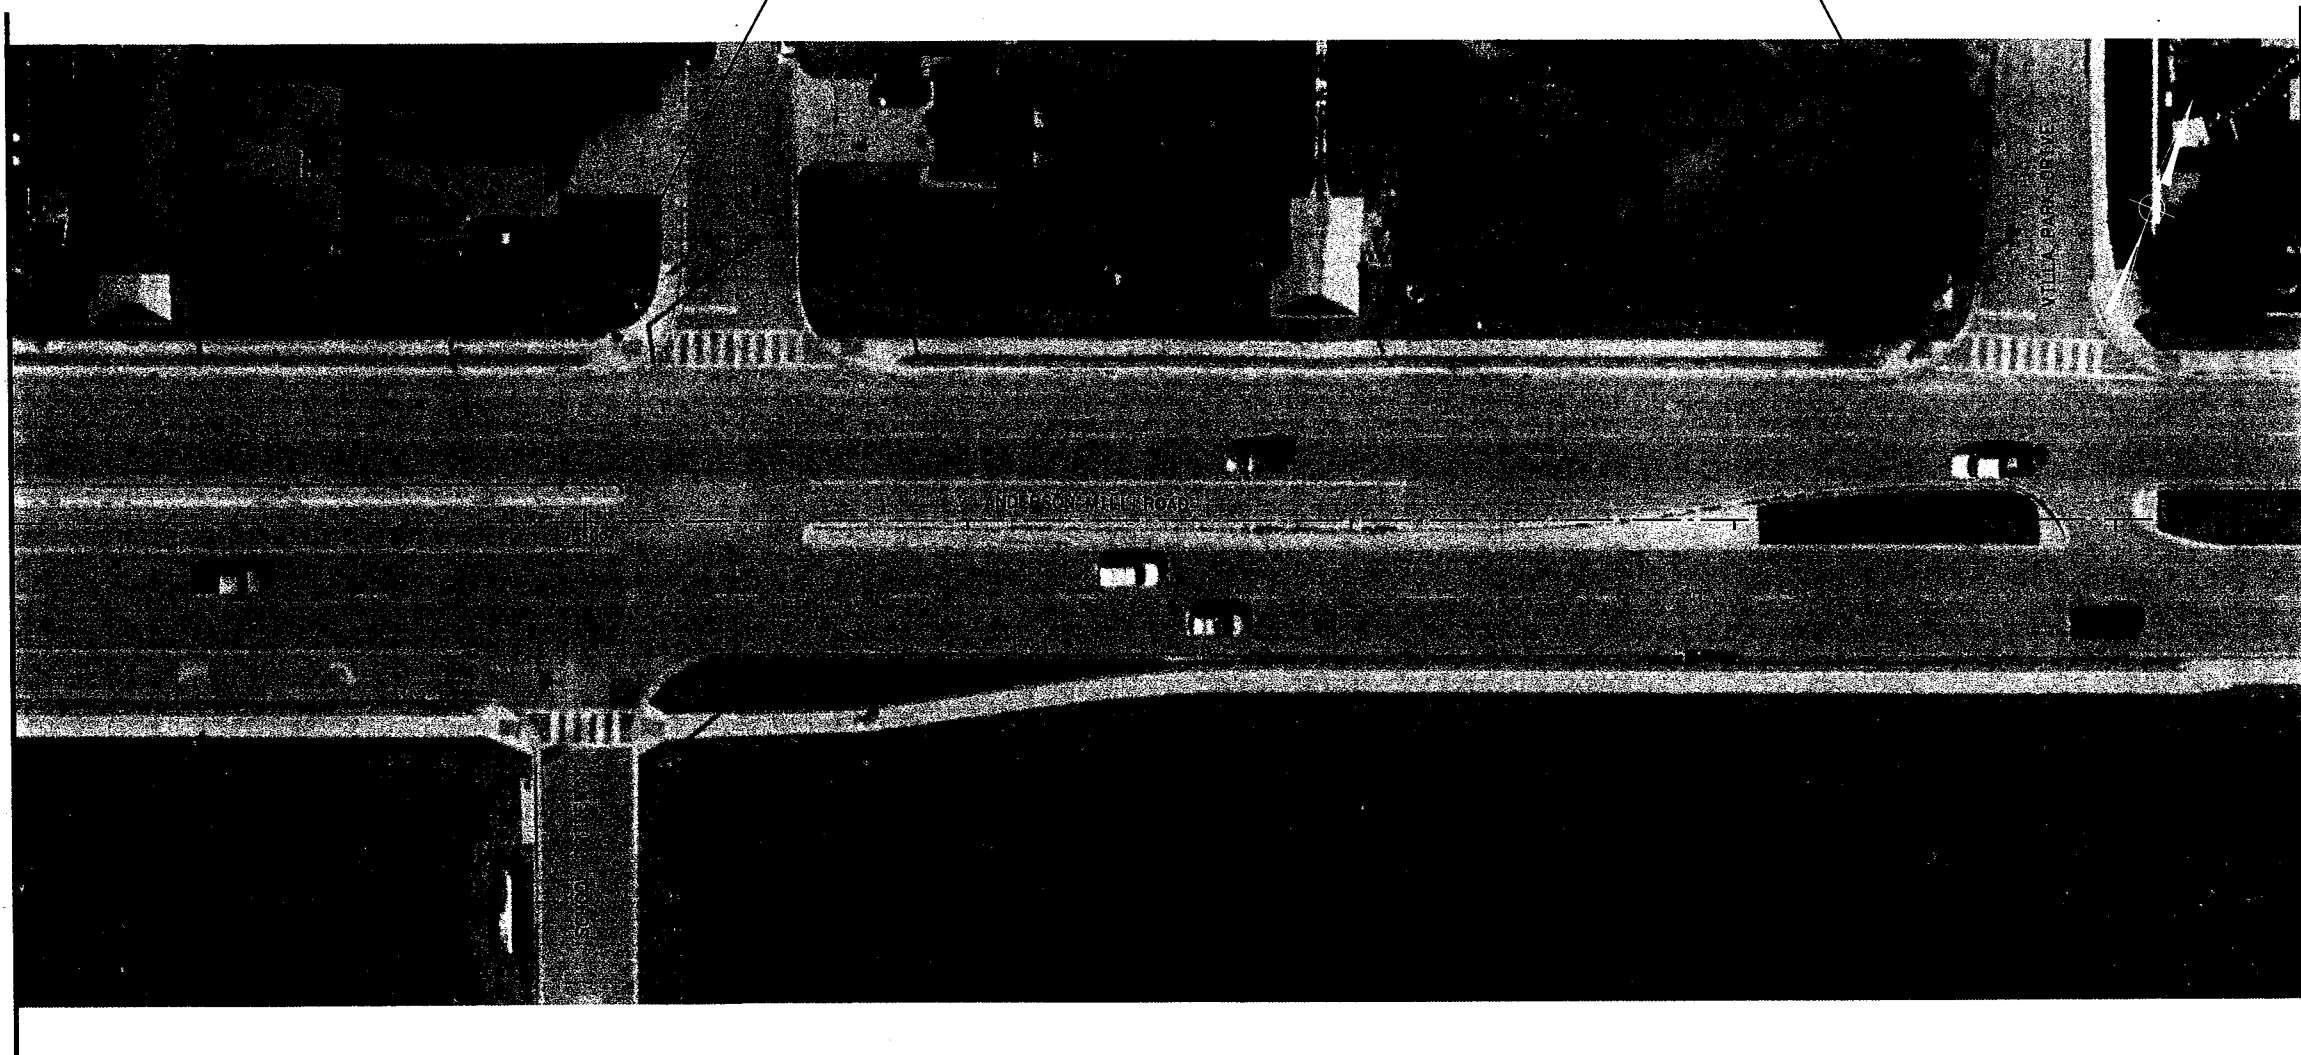


MATCHLINE SHEET 6 OF 10

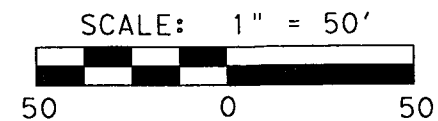

S5-1 (MOD)



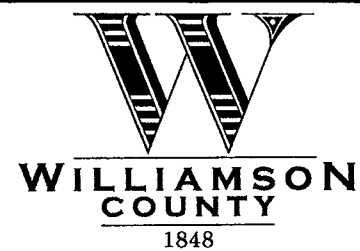


S5-1 (MOD)



klotz associates

901 SOUTH MOPAC EXPRESSWAY
BUILDING V, SUITE 220
AUSTIN, TX 78746
Phone: (512) 328-5771 Fax: (512) 328-5774

 
LEGEND

-  EXISTING SIGN
-  PROPOSED SIGN
-  LUMINAIRE WITH POLE

NOTES

1. THESE PLANS ILLUSTRATE RECOMMENDATIONS TO IMPROVE SAFETY WITHIN THE SCHOOL ZONE. THIS PLAN SET IS NOT INTENDED FOR CONSTRUCTION PURPOSES.

REV	DESCRIPTION	BY	DATE

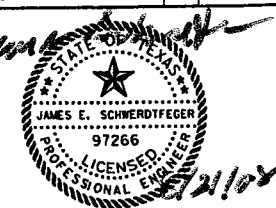

ANDERSON MILL
SCHOOL ZONE STUDY

SHEET 5 OF 10

Klotz Project No 0510.005.002


Klotz Drawing I.D.

Client I.D. WILLIAMSON COUNTY

Drawn By	Checked By	Sheet No.
Scale AS SHOWN	Sheet or	
Date		

8/21/2008 8:15:21 AM
G:\0510.005.002 Anderson Mill School Zone Study\07.00 CADD\051003-RWY06.dgn

MATCHLINE SHEET 5 OF 10

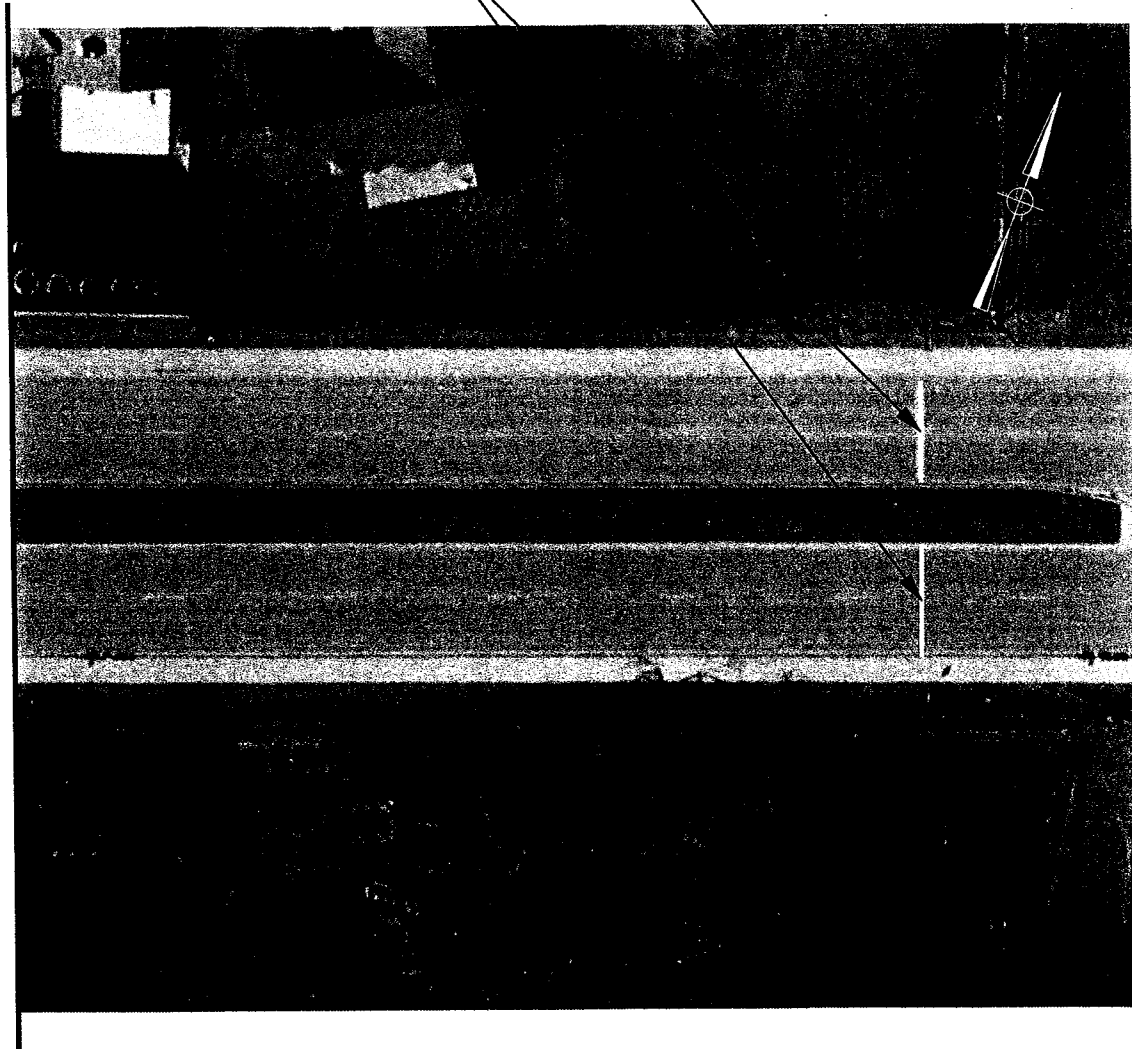


S5-1

FLASHER AND POLE
TO REMAIN IN PLACE
REPLACE SIGN ONLY


24" WHITE



R2-1

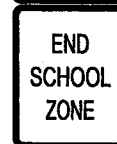

S5-2

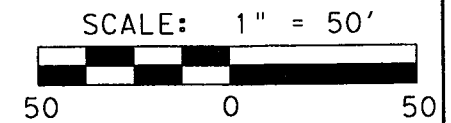




**WILLIAMSON
COUNTY**
1848

klotz  associates

901 SOUTH MOPAC EXPRESSWAY
BUILDING V, SUITE 220
AUSTIN, TX 78746
Phone: (512) 328-5771 Fax: (512) 328-5774


LEGEND

-  EXISTING SIGN
-  PROPOSED SIGN
-  LUMINAIRE WITH POLE

NOTES

1. THESE PLANS ILLUSTRATE RECOMMENDATIONS TO IMPROVE SAFETY WITHIN THE SCHOOL ZONE. THIS PLAN SET IS NOT INTENDED FOR CONSTRUCTION PURPOSES.

REV	DESCRIPTION	BY	DATE

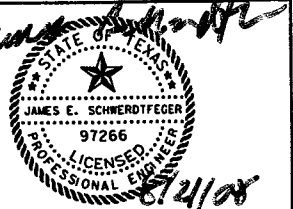

**ANDERSON MILL
SCHOOL ZONE STUDY**

SHEET 6 OF 10



Klotz Project No 0510.005.002

Klotz Drawing I.D.

Client I.D. WILLIAMSON COUNTY

Drawn By	Checked By	Sheet	Sheet No.
Scale AS SHOWN	Date	Of	

8/21/2008 8:08:43 AM G:\0510\005\002 Anderson Mill School Zone Study\07.00 CADD\051003\RDW\07.dgn

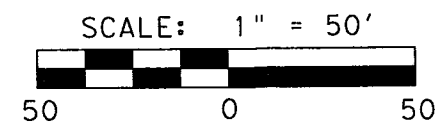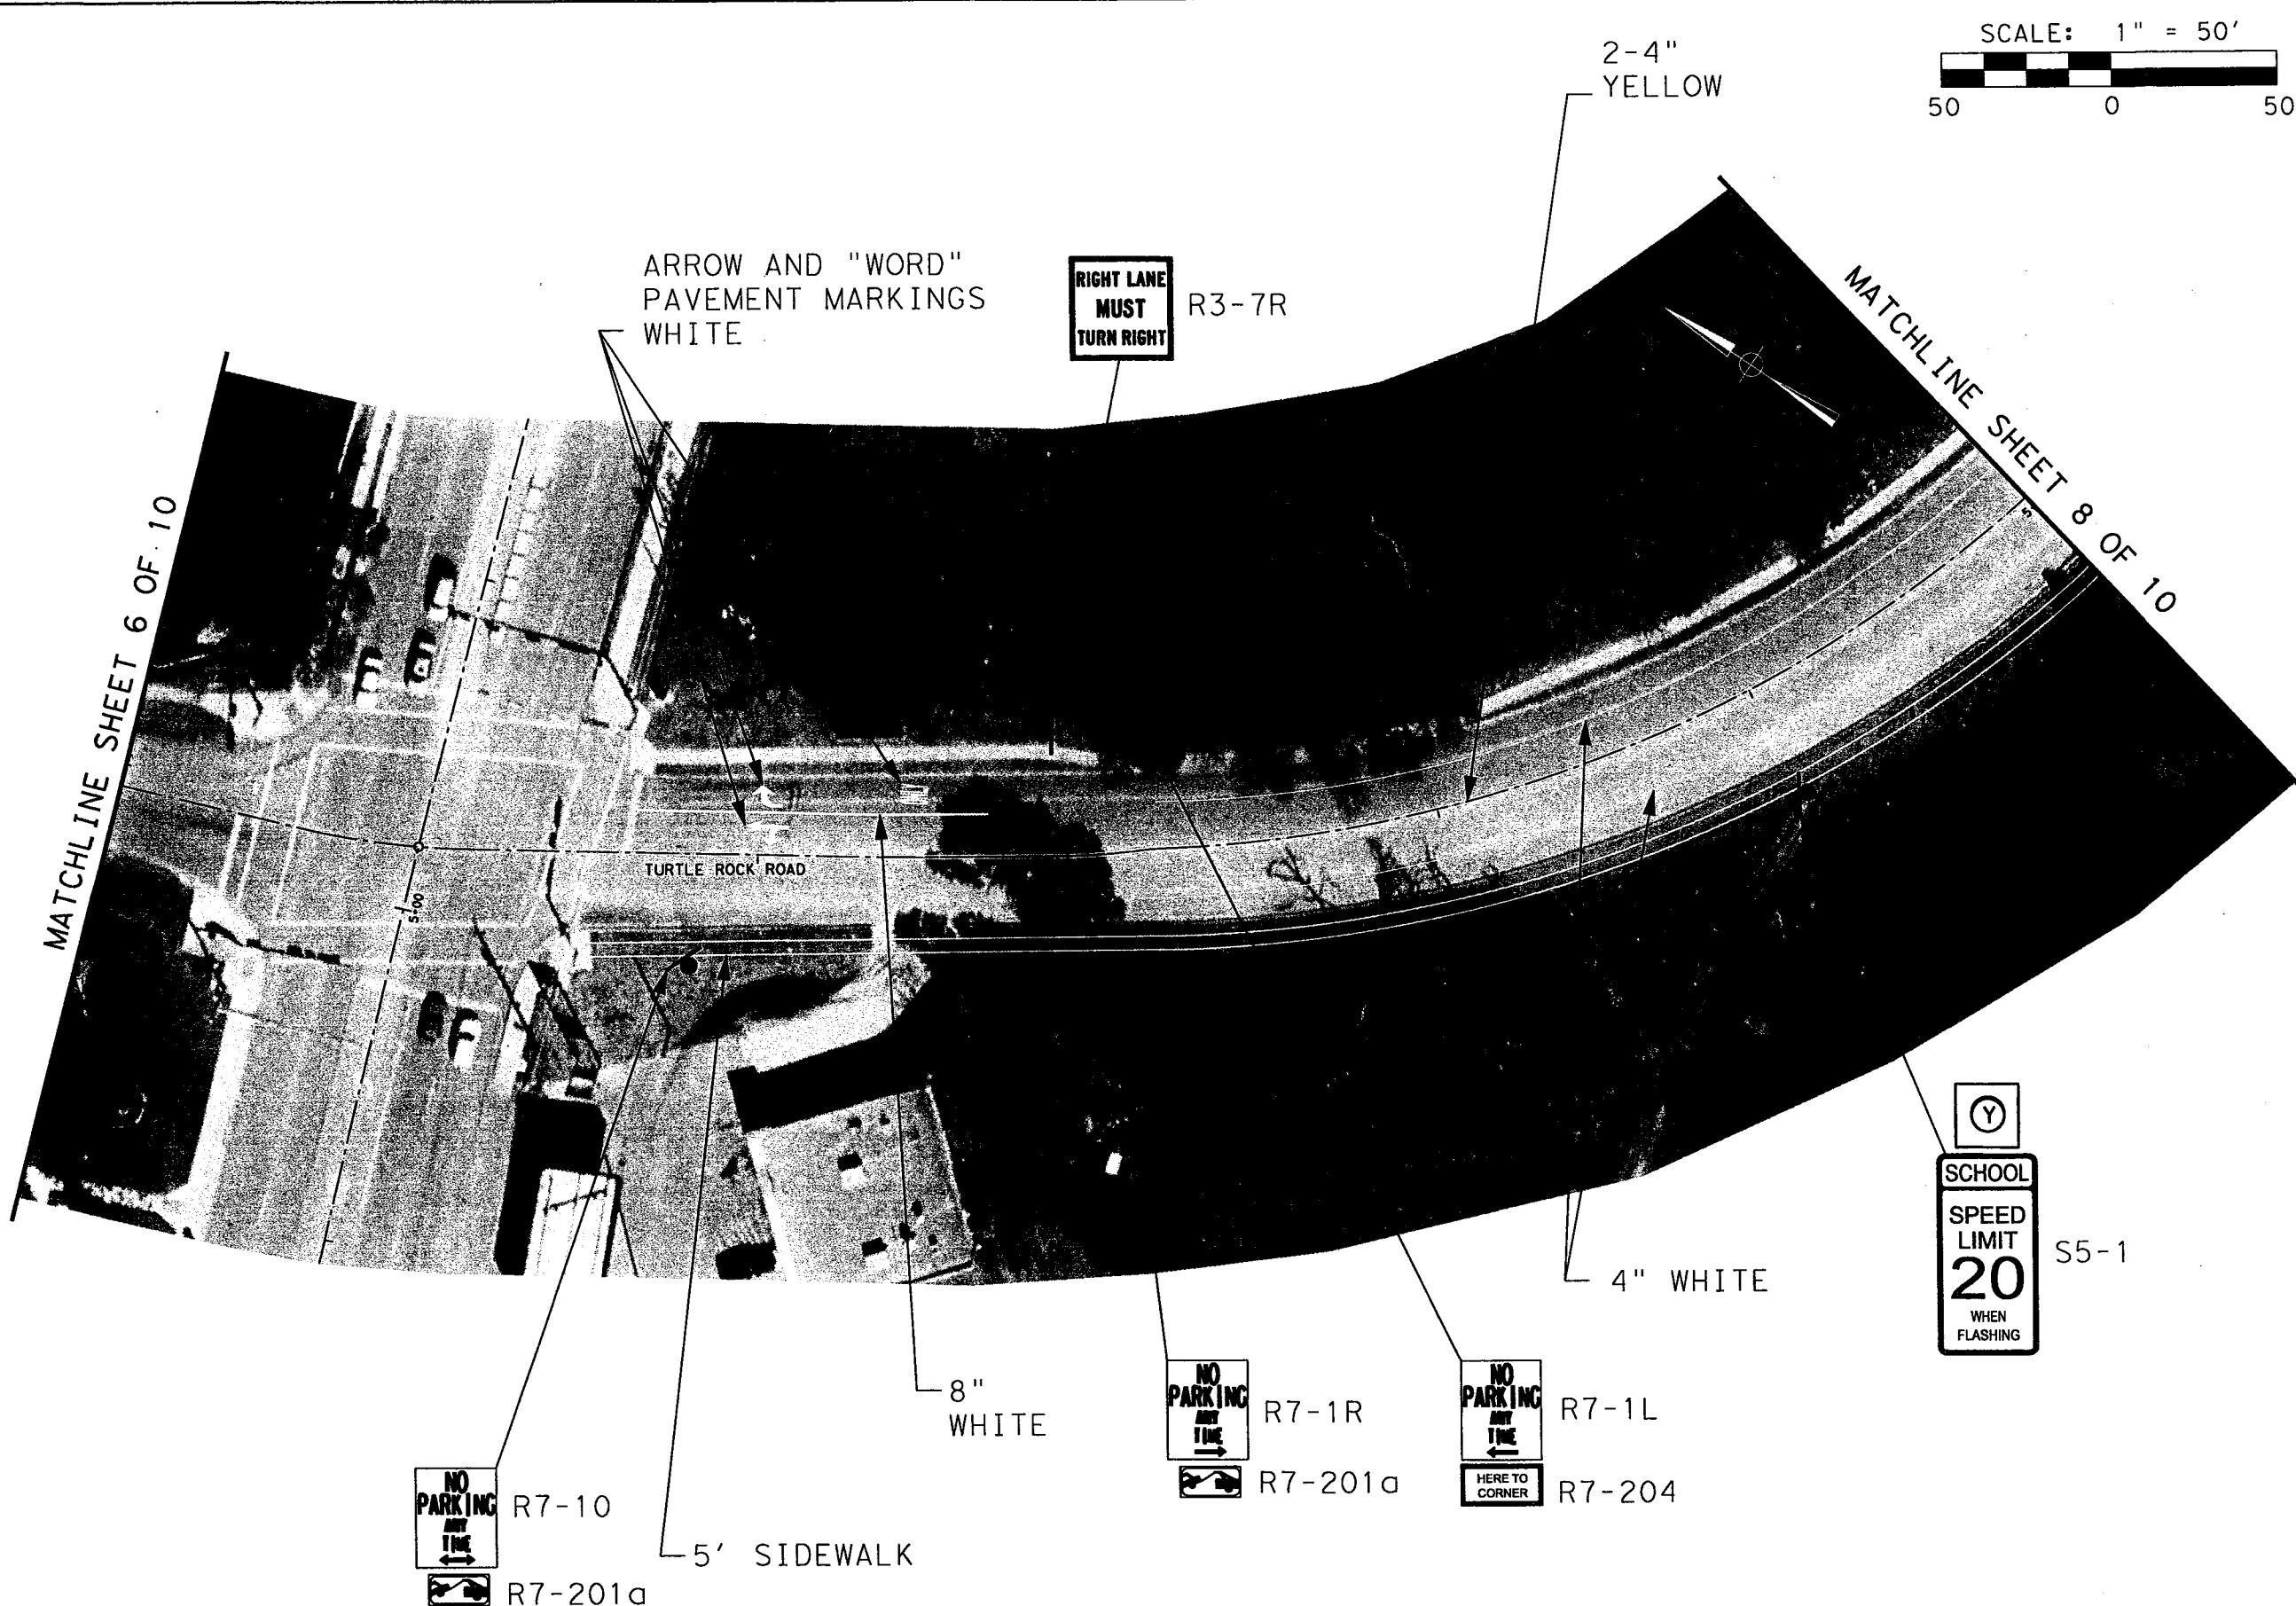


klotz associates

901 SOUTH MOPAC EXPRESSWAY
BUILDING V, SUITE 220
AUSTIN, TX 78746
Phone: (512) 328-5771 Fax: (512) 328-5774

LEGEND	
	EXISTING SIGN
	PROPOSED SIGN
	LUMINAIRE WITH POLE

NOTES
1. THESE PLANS ILLUSTRATE RECOMMENDATIONS TO IMPROVE SAFETY WITHIN THE SCHOOL ZONE. THIS PLAN SET IS NOT INTENDED FOR CONSTRUCTION PURPOSES.

REV	DESCRIPTION	BY	DATE



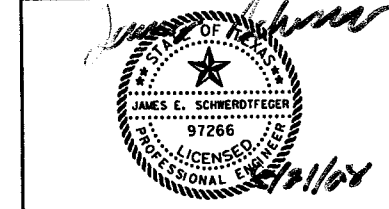


ANDERSON MILL
SCHOOL ZONE STUDY

SHEET 7 OF 10			
Klotz Project No. 0510.005.002			
Klotz Drawing I.D.			
Client I.D. WILLIAMSON COUNTY			
Drawn By	Checked By		
Scale AS SHOWN	Sheet	Of	Sheet No.
Date			

8/21/2008 8:09:15 AM G:\0510.005.002 Anderson Mill School Zone Study\07.00 CADD\051003\RDWY08.dgn

MATCHLINE SHEET 7 OF 10

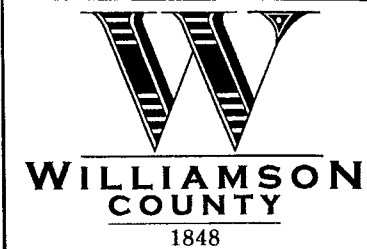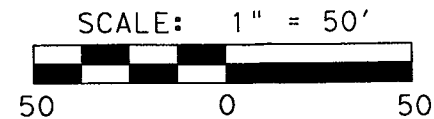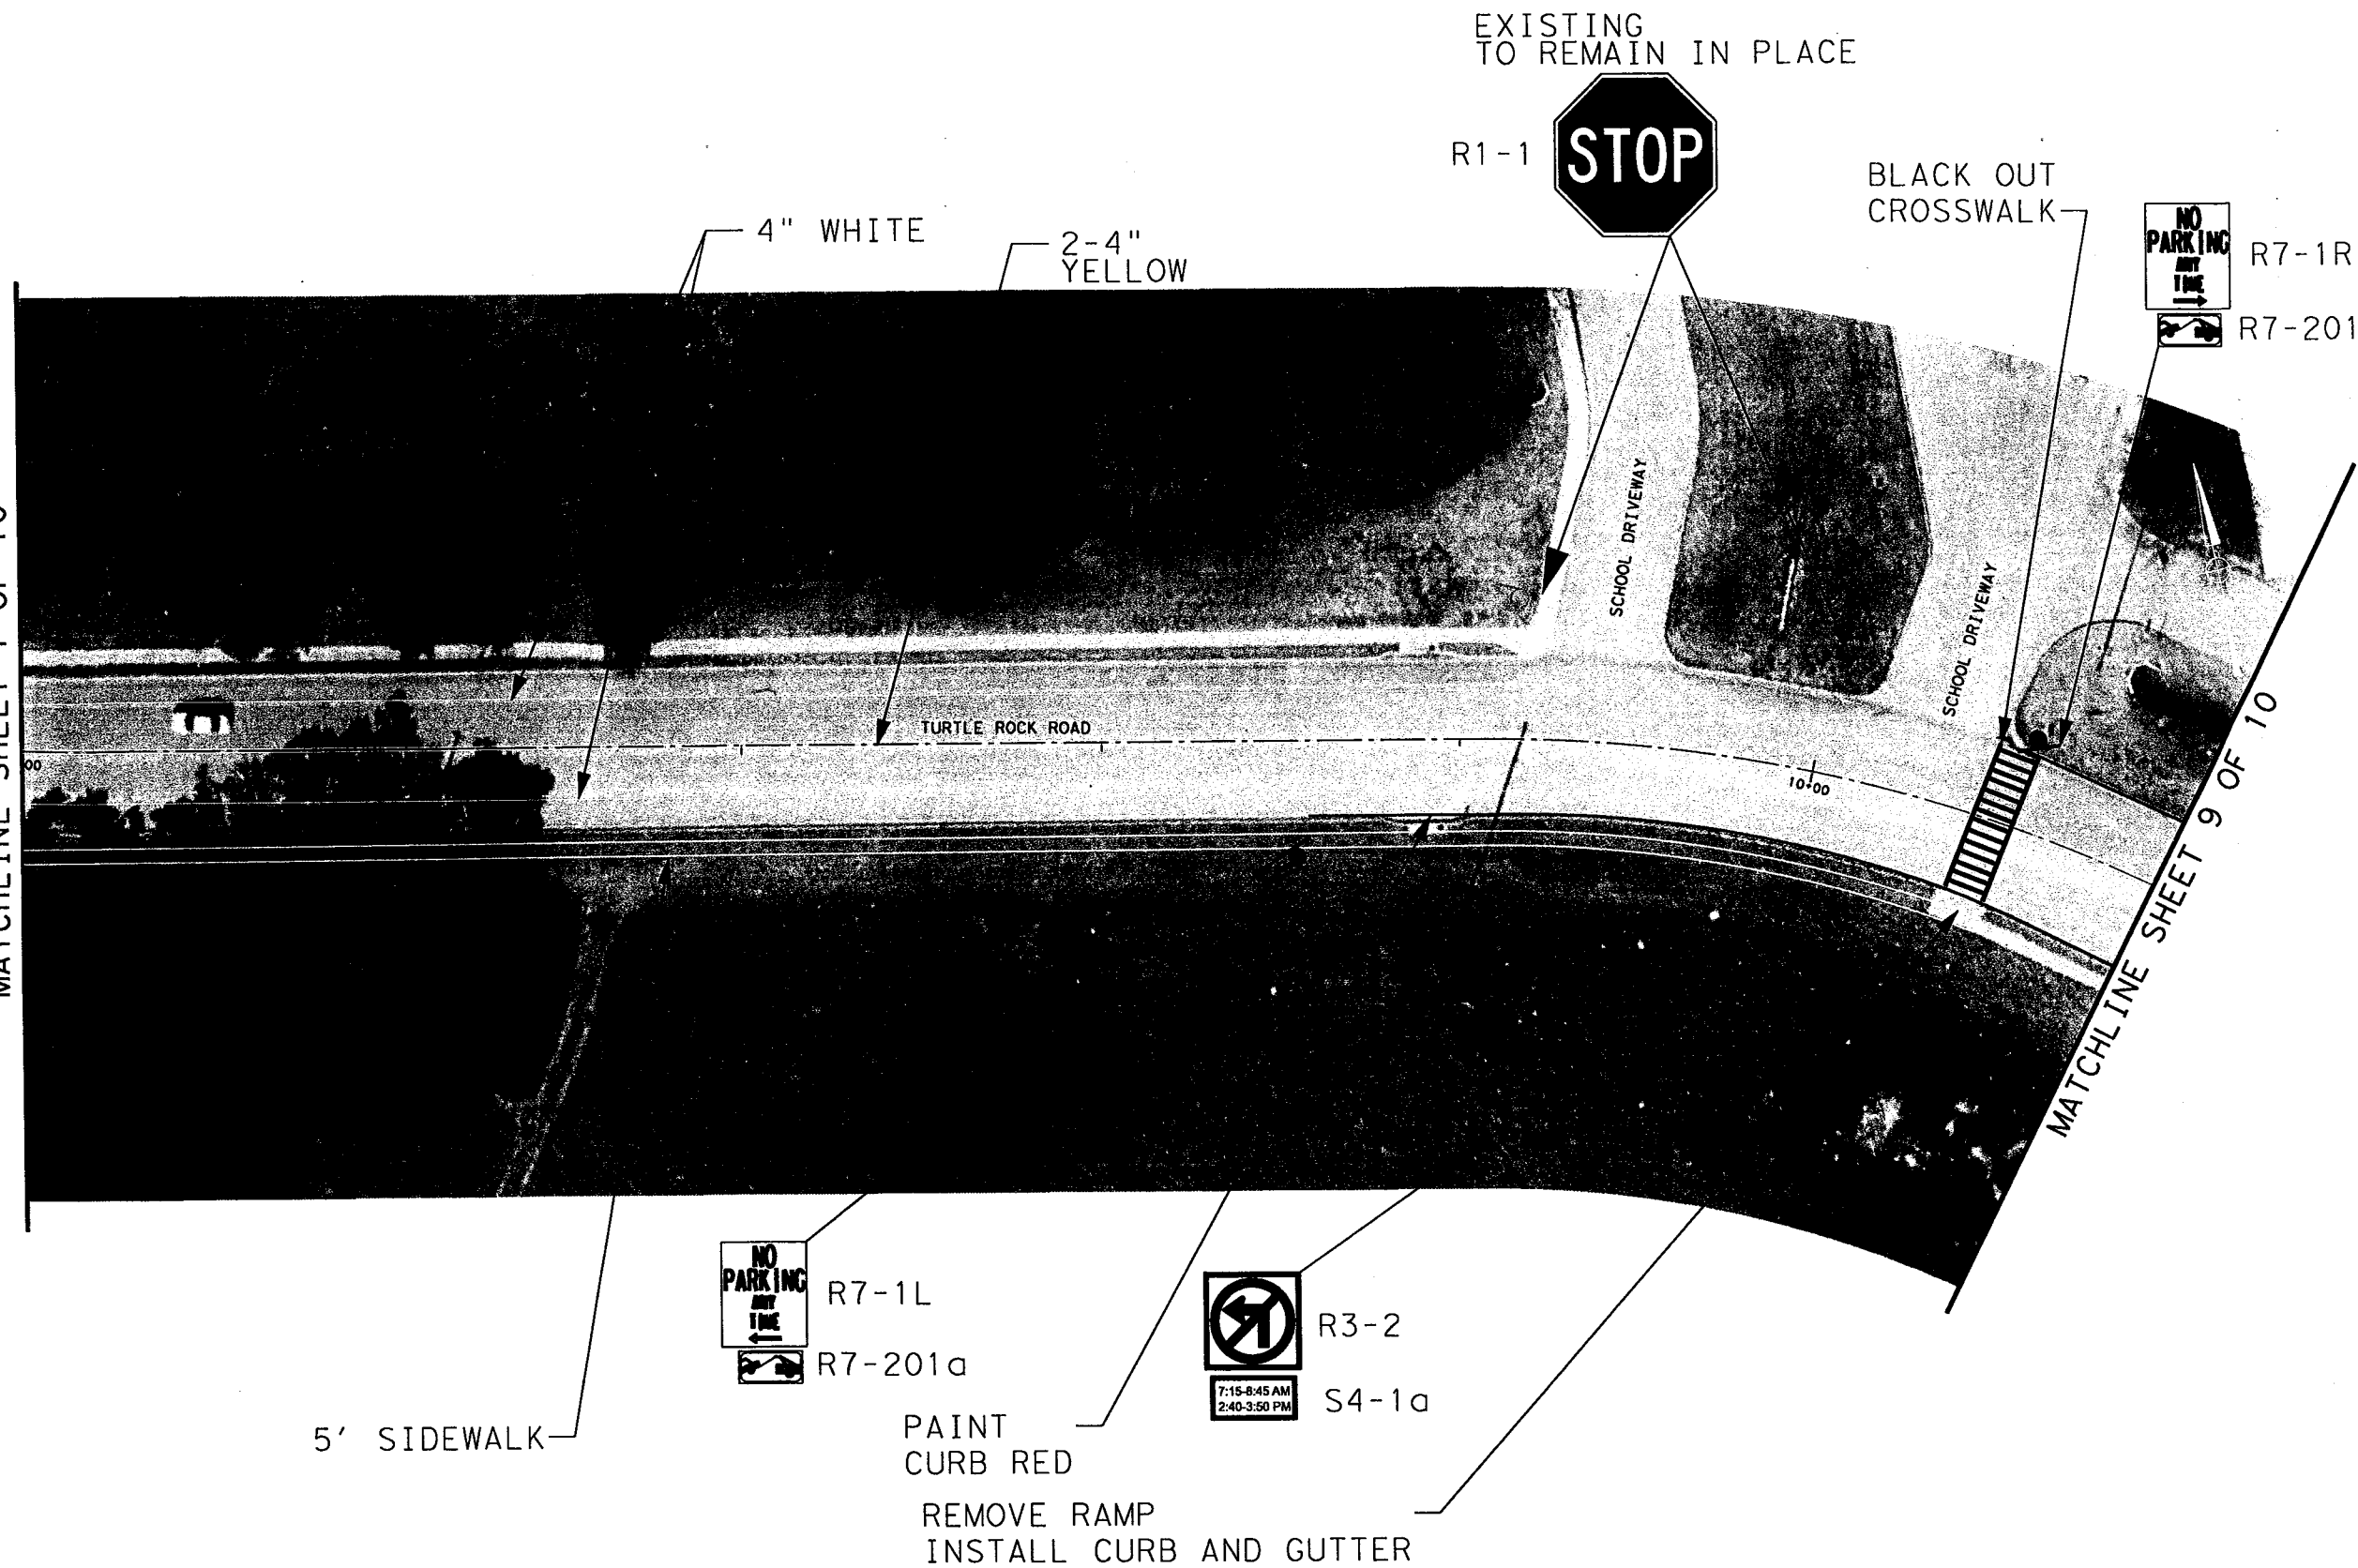

klotz associates

901 SOUTH MOPAC EXPRESSWAY
BUILDING IV, SUITE 220
AUSTIN, TX 78748
Phone: (512) 328-5771 Fax: (512) 328-5774


LEGEND

- EXISTING SIGN
- PROPOSED SIGN
- LUMINAIRE WITH POLE

NOTES

- THESE PLANS ILLUSTRATE RECOMMENDATIONS TO IMPROVE SAFETY WITHIN THE SCHOOL ZONE. THIS PLAN SET IS NOT INTENDED FOR CONSTRUCTION PURPOSES.

REV	DESCRIPTION	BY	DATE

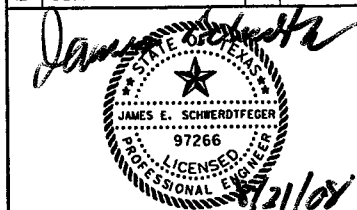

ANDERSON MILL
SCHOOL ZONE STUDY

SHEET 8 OF 10



Klotz Project No 0510.005.002

Klotz Drawing I.D.

Client I.D. WILLIAMSON COUNTY

Drawn By	Checked By	Sheet No.
Scale AS SHOWN	Date	Of

NOTE:
PAINTED CURB TO HAVE "NO PARKING"
STENCILED IN WHITE EVERY 40 FEET

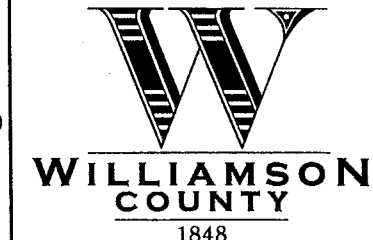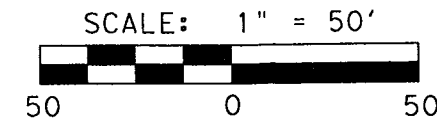

klotz associates

901 SOUTH MOPAC EXPRESSWAY
BUILDING V, SUITE 220
AUSTIN, TX 78746
Phone: (512) 328-5771 Fax: (512) 328-5774

LEGEND

- EXISTING SIGN
- PROPOSED SIGN
- LUMINAIRE WITH POLE

NOTES


1. THESE PLANS ILLUSTRATE RECOMMENDATIONS TO IMPROVE SAFETY WITHIN THE SCHOOL ZONE. THIS PLAN SET IS NOT INTENDED FOR CONSTRUCTION PURPOSES.

REV	DESCRIPTION	BY	DATE

James E. Schwerdtfeger



ANDERSON MILL
SCHOOL ZONE STUDY

SHEET 9 OF 10			
Klotz Project No 0510.005.002			
Klotz Drawing I.D.			
Client I.D. WILLIAMSON COUNTY			
Drawn By	Checked By		
Scale AS SHOWN	Sheet	Sheet No.	
Date	Of		

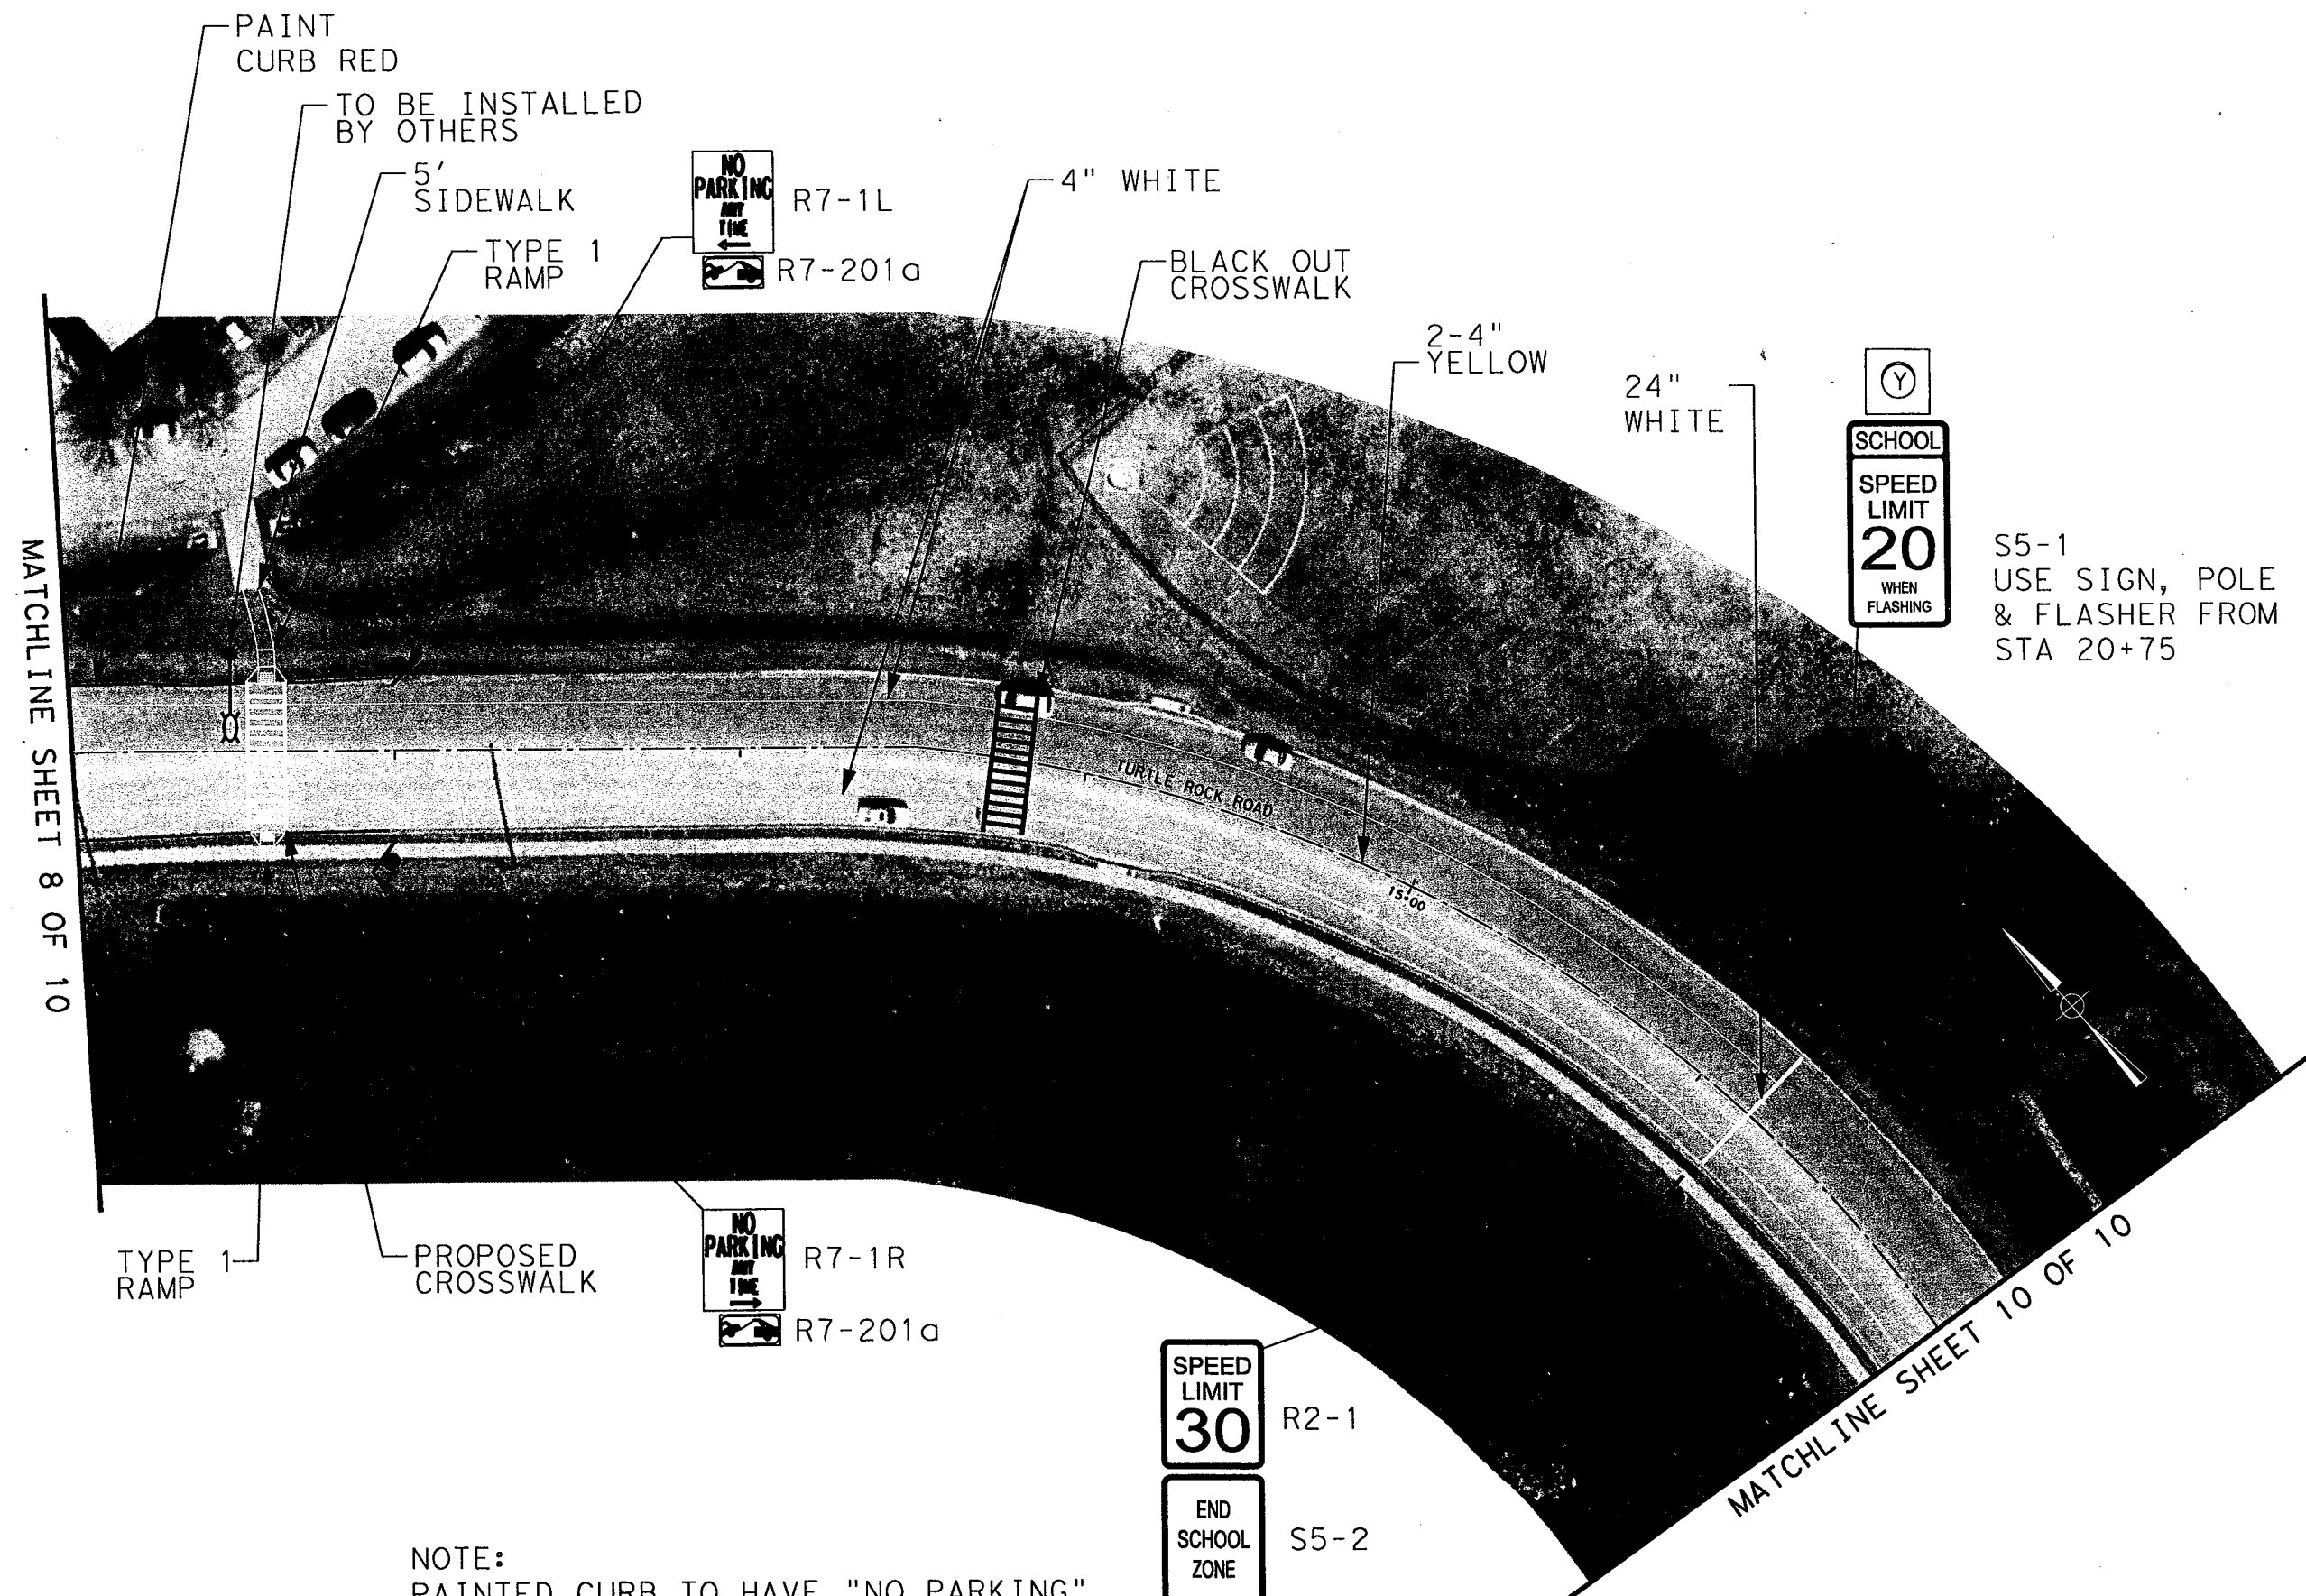

NOTE:
PAINTED CURB TO HAVE "NO PARKING"
STENCILED IN WHITE EVERY 40 FEET

8/21/2008 8:10:02 AM G:\0510.005.002 Anderson Mill School Zone Study\07.00 CADD\051003-RDWAY09.dgn

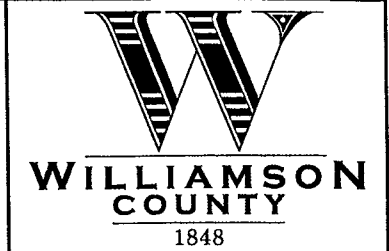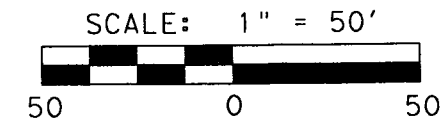

klotz associates

901 SOUTH MOPAC EXPRESSWAY
BUILDING V, SUITE 220
AUSTIN, TX 78746
Phone: (512) 328-5771 Fax: (512) 328-5774


LEGEND

- EXISTING SIGN
- PROPOSED SIGN
- LUMINAIRE WITH POLE

NOTES

1. THESE PLANS ILLUSTRATE RECOMMENDATIONS TO IMPROVE SAFETY WITHIN THE SCHOOL ZONE. THIS PLAN SET IS NOT INTENDED FOR CONSTRUCTION PURPOSES.

REV	DESCRIPTION	BY	DATE

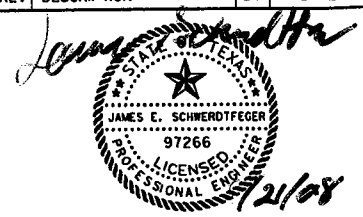

ANDERSON MILL
SCHOOL ZONE STUDY

SHEET 10 OF 10

Klotz Project No 0510.005.002

Klotz Drawing I.D.

Client I.D. WILLIAMSON COUNTY

Drawn By	Checked By	Sheet	Sheet No.
Scale AS SHOWN	Date	Of	

REMOVE AND RELOCATE
TO STATION 16+18

