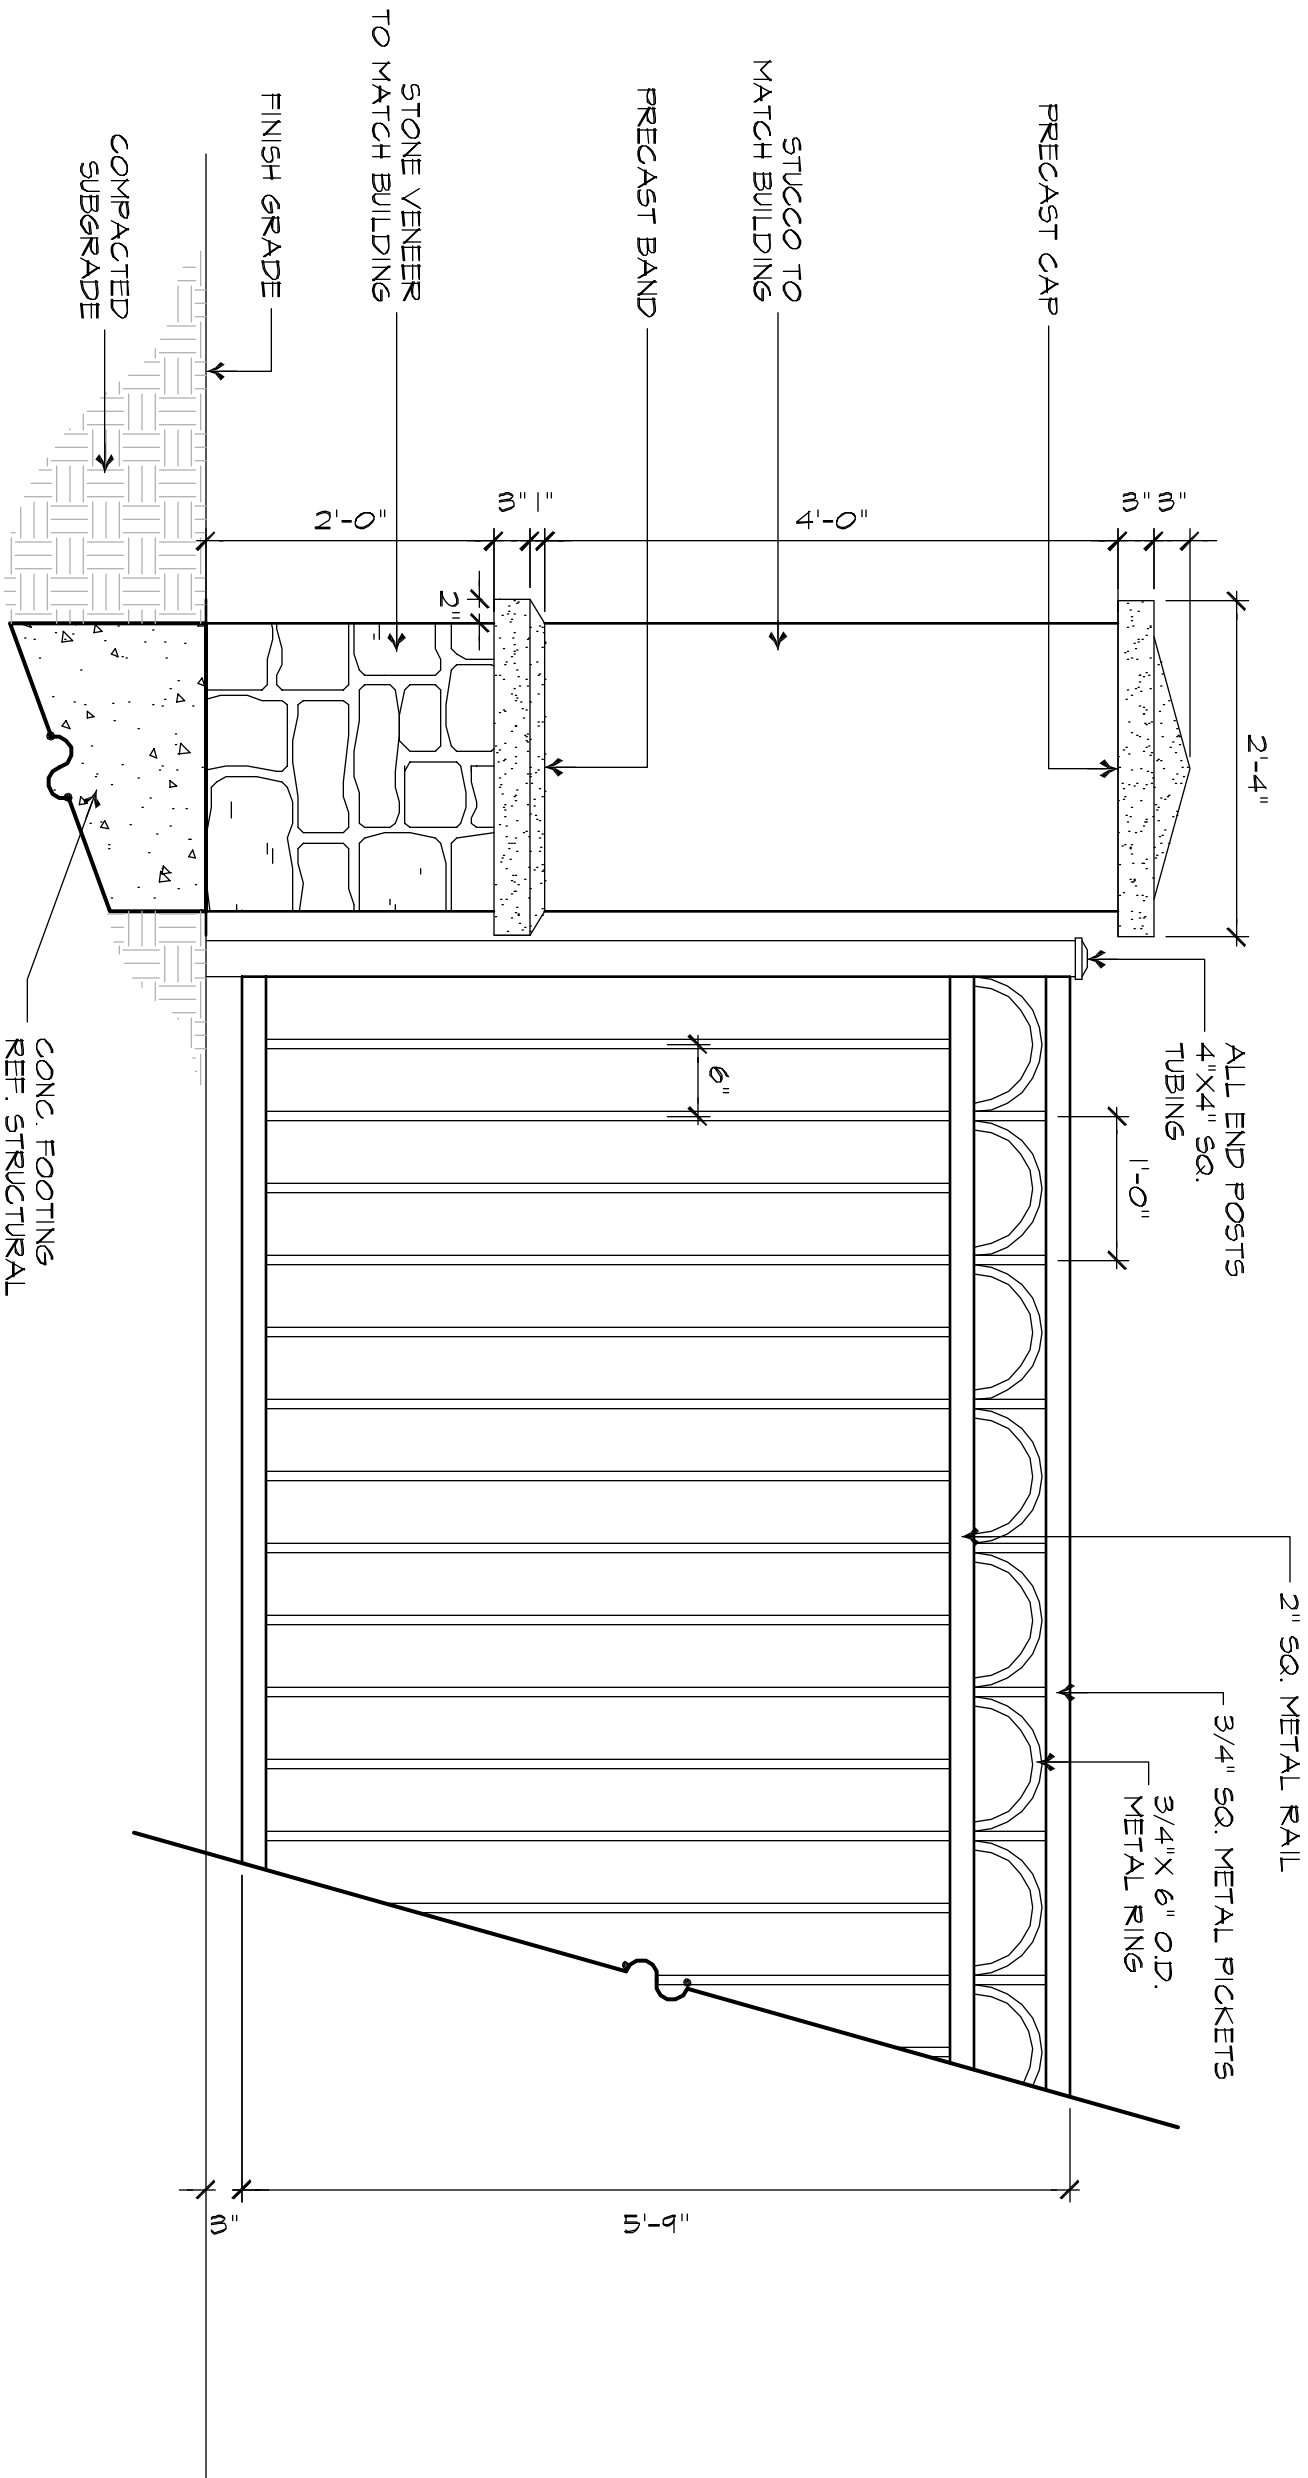


PERIMETER COLUMN AND FENCE

ELEVATION

SCALE: 3/4" = 1'-0"