



SECTION

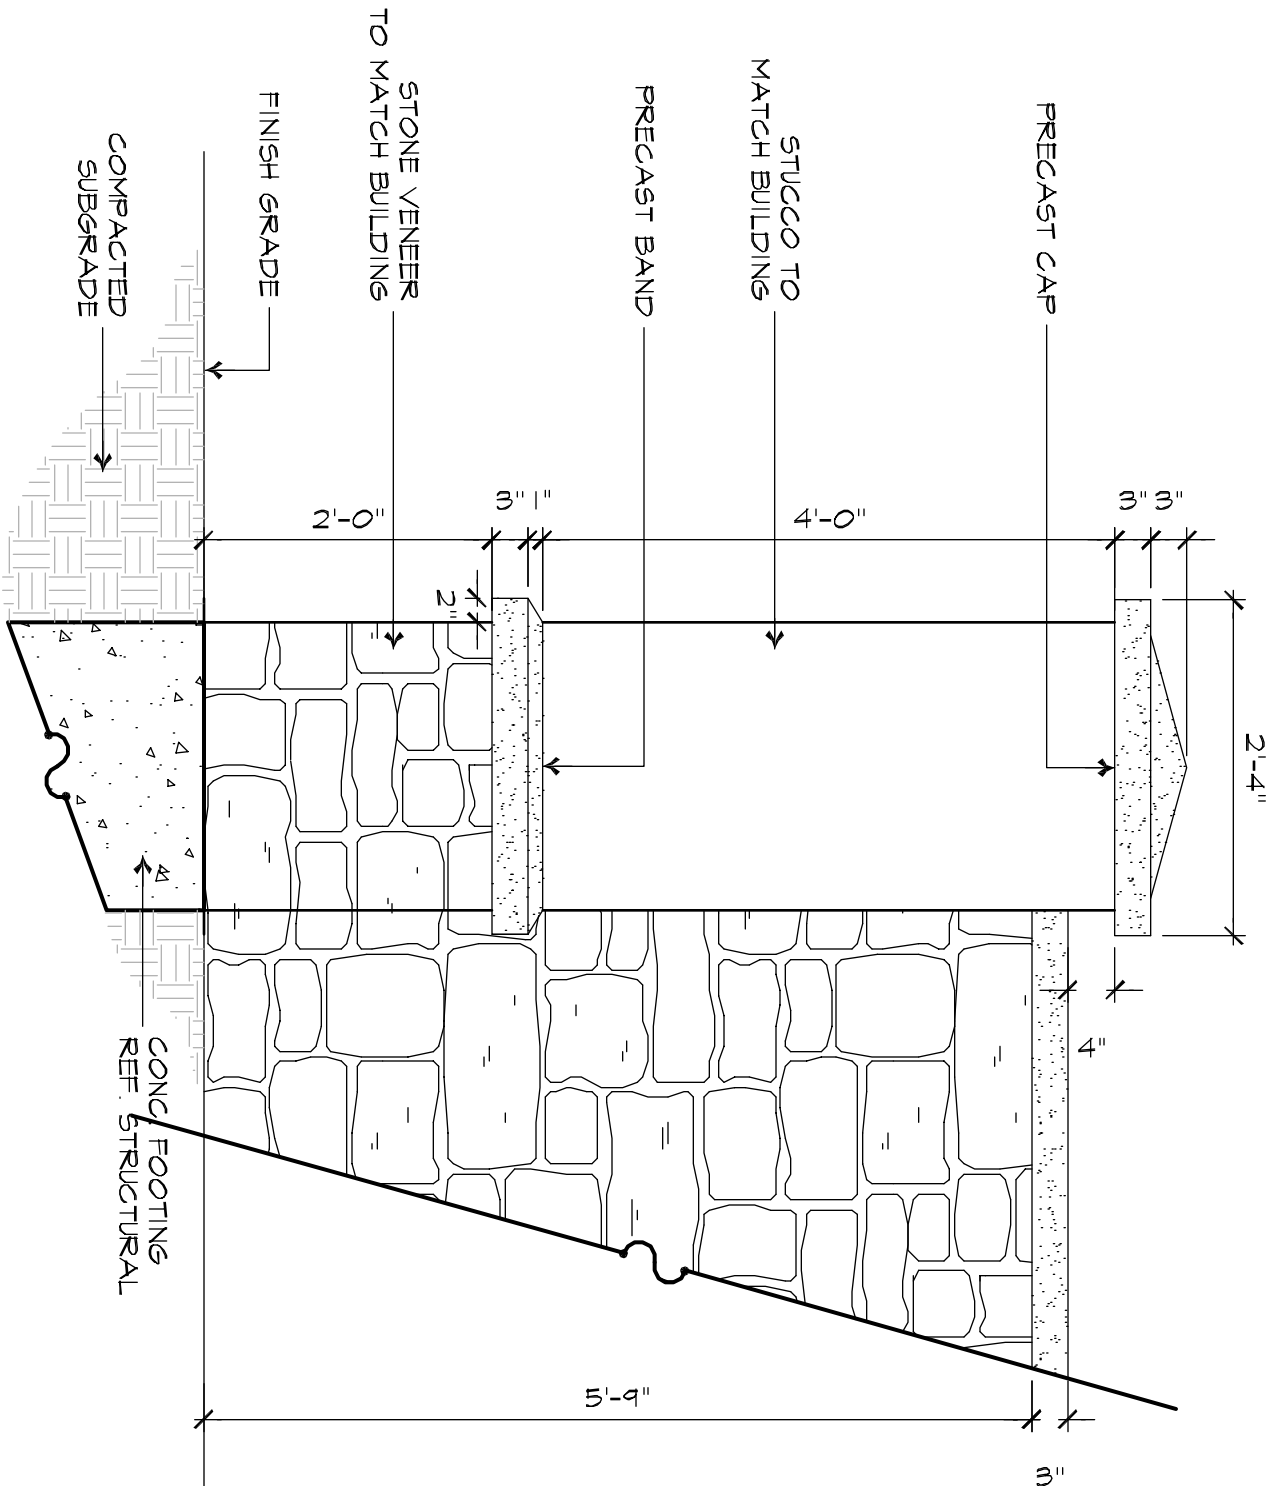

ELEVATION

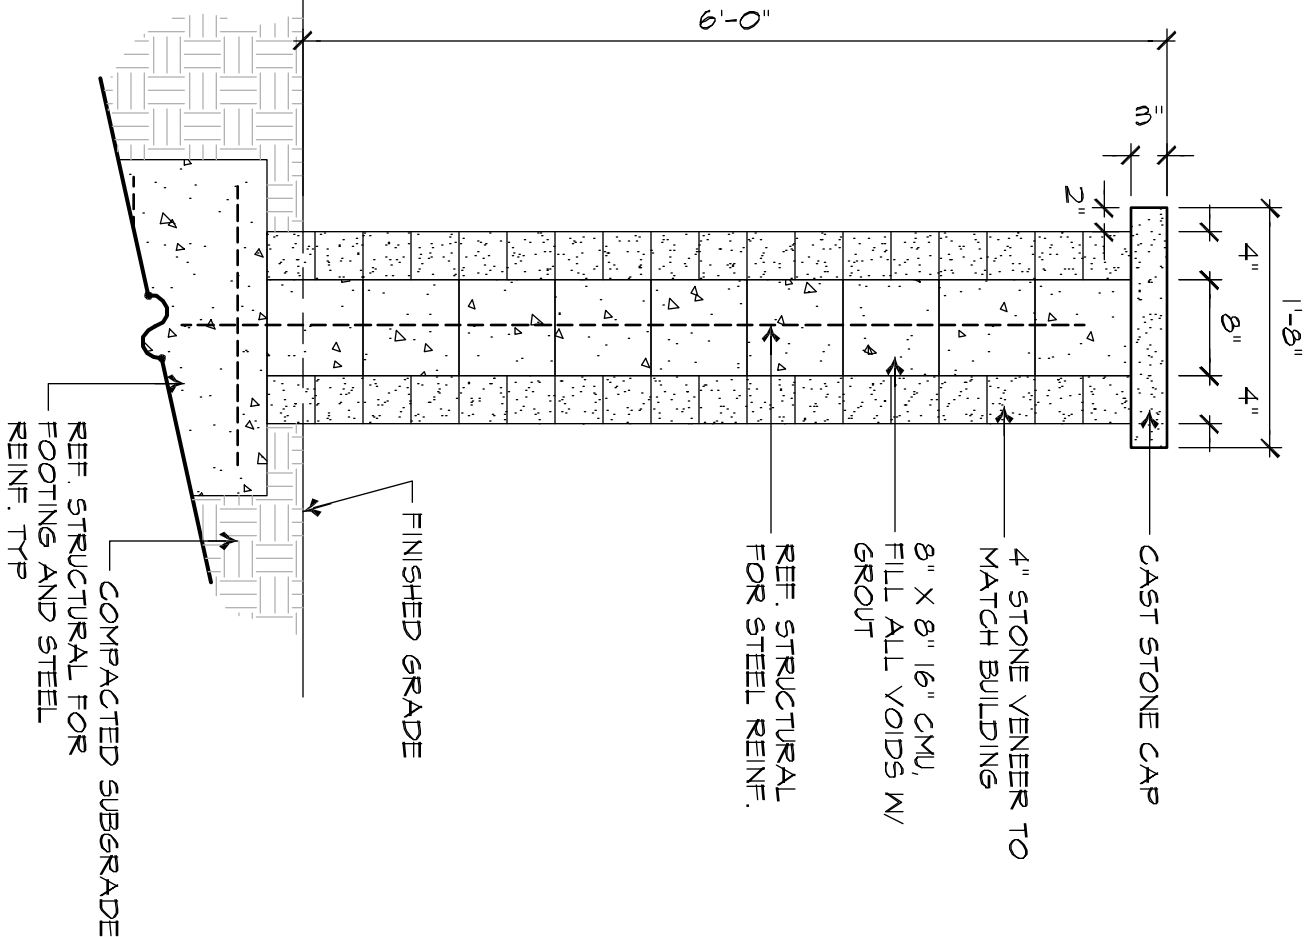

PERIMETER STONE WALL

ELEVATION

SCALE: 3/4" = 1'-0"