



EXIST US 183
PROP. SB US 183

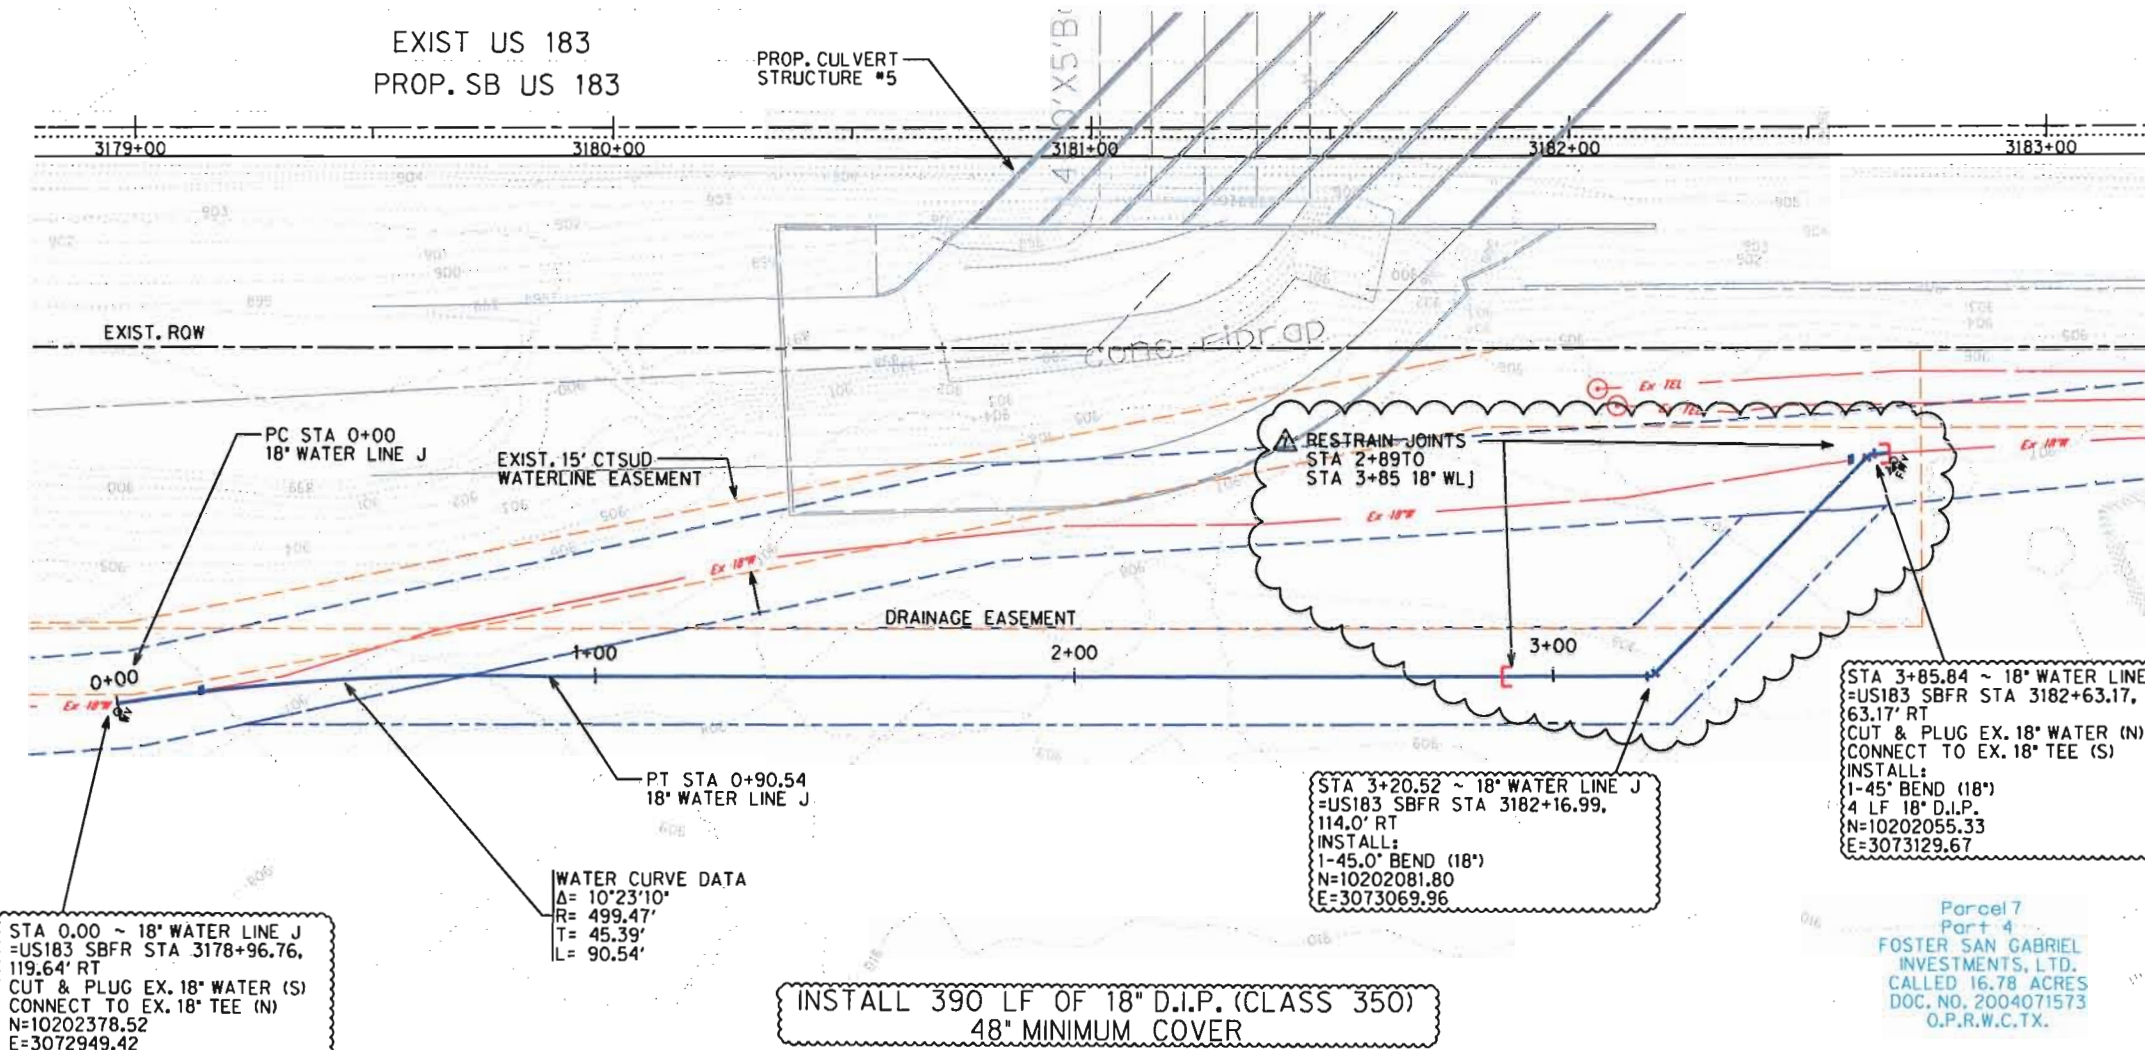

- NOTES:
1. THE LOCATION AND DEPTH OF ALL UTILITIES IS SHOWN AS QUALITY LEVEL D AND IS BASED ON INFORMATION PROVIDED BY CTSUD STAFF AND DANNENBAUM, LLC TO THE BEST OF THEIR KNOWLEDGE. ALL EXISTING UTILITIES SHALL BE FIELD VERIFIED AND PROTECTED BY THE CONTRACTOR PRIOR TO THE START OF CONSTRUCTION.
 2. THE WATER SERVICE LOCATIONS SHOWN ARE APPROXIMATE OR UNKNOWN. CONTRACTOR TO LOCATE AND VERIFY ALL EXISTING SERVICES AND RECONNECT.
 3. ALL PROPOSED CTSUD WATER LINES SHALL BE INSTALLED AT A MINIMUM DEPTH OF 36" TO TOP OF PIPE UNLESS OTHERWISE NOTED.

- LEGEND
- EX. CTSUD WATER LINE
 - EX. CL ROADWAY
 - EX. R.O.W.
 - PROPOSED R.O.W.
 - EXISTING EASEMENT
 - EXISTING CTSUD EASEMENT
 - PROPOSED CTSUD EASEMENT
 - PROPOSED CONSTRUCTION EASEMENT
 - PROPOSED WATERLINE
 - PROPOSED ENCASEMENT
 - PROPOSED BORE/ENCASEMENT
 - PROPOSED ASPHALT REPAIR
 - PROPOSED CONCRETE REPAIR
 - PROPOSED WATER VALVE
 - PROPOSED FIRE HYDRANT
 - PROPOSED REDUCER
 - PROPOSED AIR RELEASE VALVE
 - PROPOSED FLUSH VALVE
 - TEST HOLE
 - BEGIN/END JOINT RESTRAINT


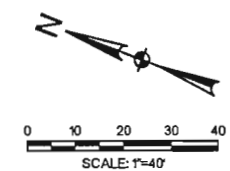


STA 3+85.84 ~ 18" WATER LINE J
=US183 SBFR STA 3182+63.17,
63.17' RT
CUT & PLUG EX. 18" WATER (N)
CONNECT TO EX. 18" TEE (S)
INSTALL:
1-45' BEND (18")
4 LF 18" D.I.P.
N=10202055.33
E=3073129.67

STA 3+20.52 ~ 18" WATER LINE J
=US183 SBFR STA 3182+16.99,
114.0' RT
INSTALL:
1-45.0" BEND (18")
N=10202081.80
E=3073069.96

INSTALL 390 LF OF 18" D.I.P. (CLASS 350)
48" MINIMUM COVER

Parcel 7
Part 4
FOSTER SAN GABRIEL
INVESTMENTS, LTD.
CALLED 16.78 ACRES
DOC. NO. 2004071573
O.P.R.W.C.TX.

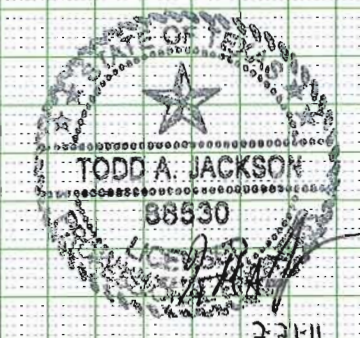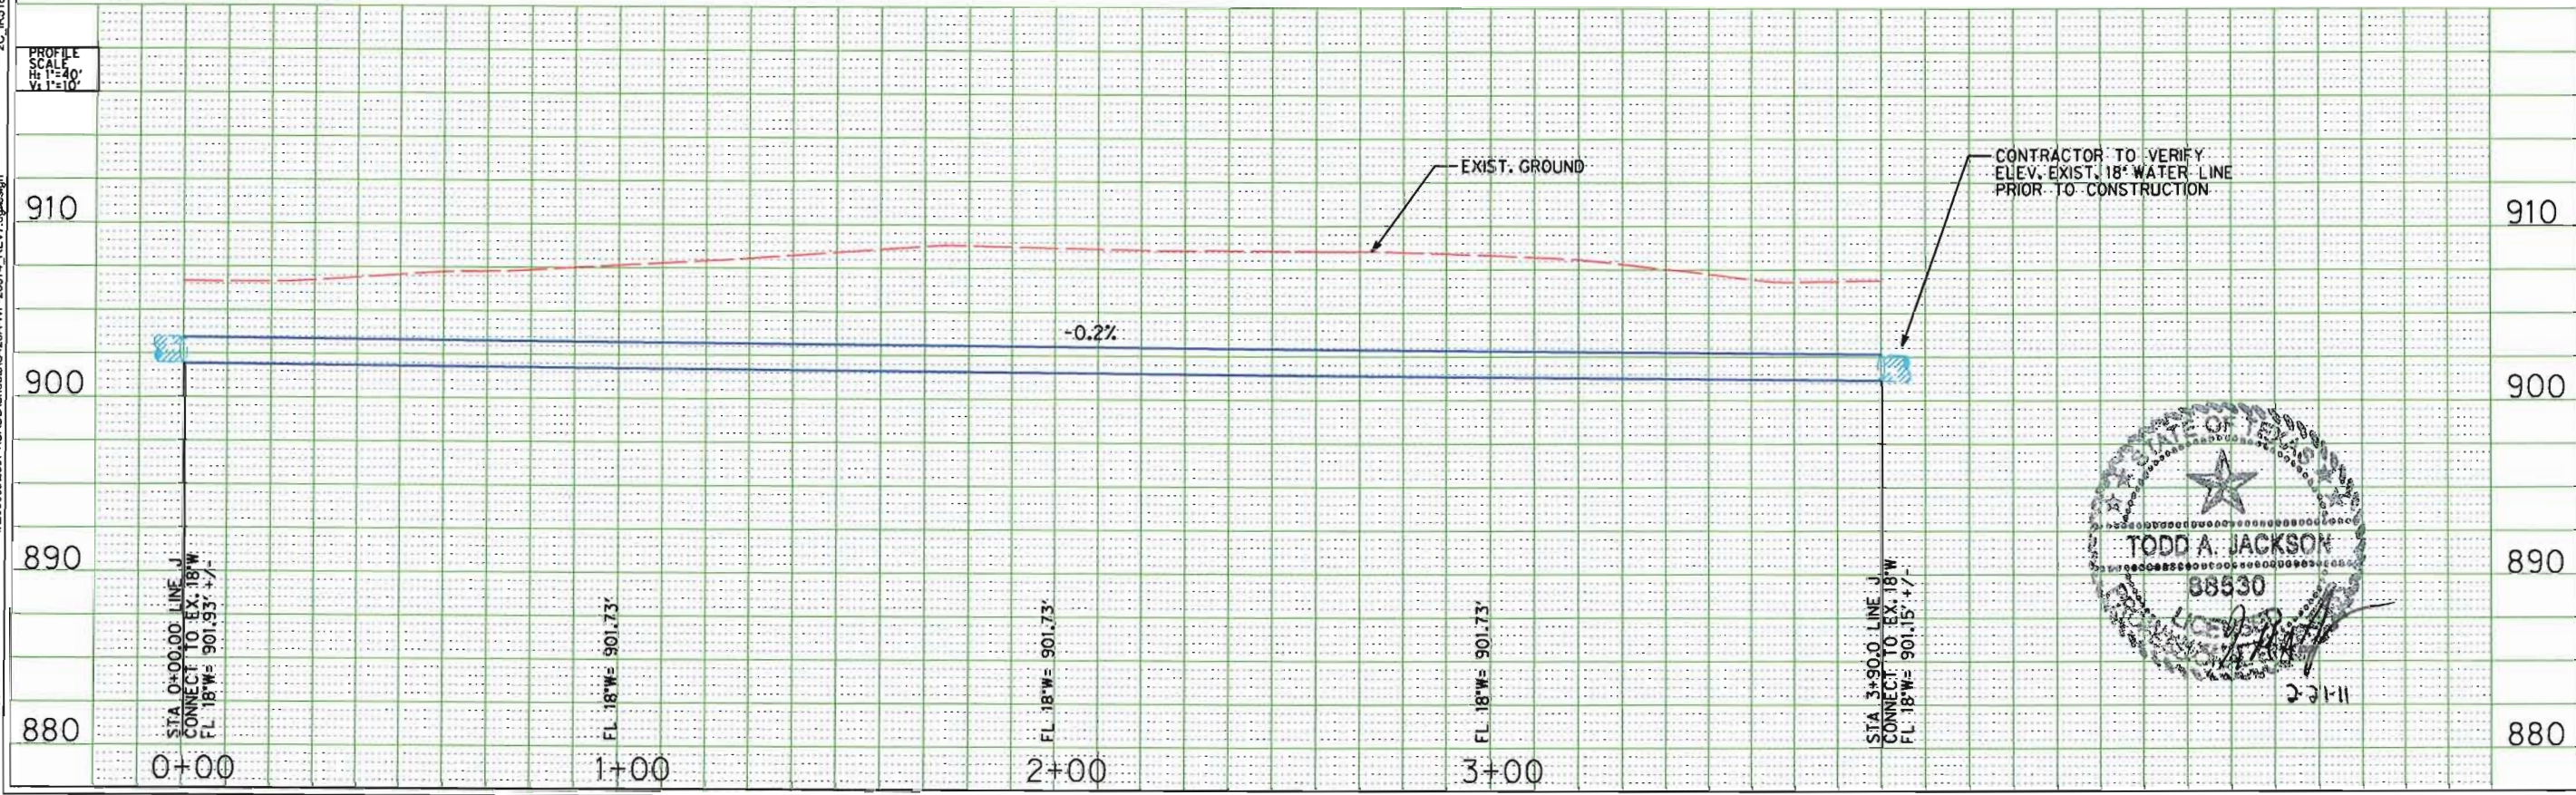

US 183 WATER LINE RELOCATION
FROM SH 29 TO
THE SOUTH FORK SAN GABRIEL RIVER
GEORGETOWN, TX

Chisholm Trail Special Utility District
851 FM 970
Florence, TX 76527

HALFF
TYPE WF-312

400 WEST PARKWAY LANE, SUITE 400
GEORGETOWN, TEXAS 76526
TEL: (817) 253-8164
FAX: (817) 253-8141

Revision	No.	Date	Description
	7	2/21/11	JOINT RESTRAINT SHOWN

Project No.: 20074

Issued: _____

Drawn By: _____

Checked By: _____

Scale: AS SHOWN

Sheet Title
WATER PLAN
18" WATER LINE J

25A

Sheet Number