
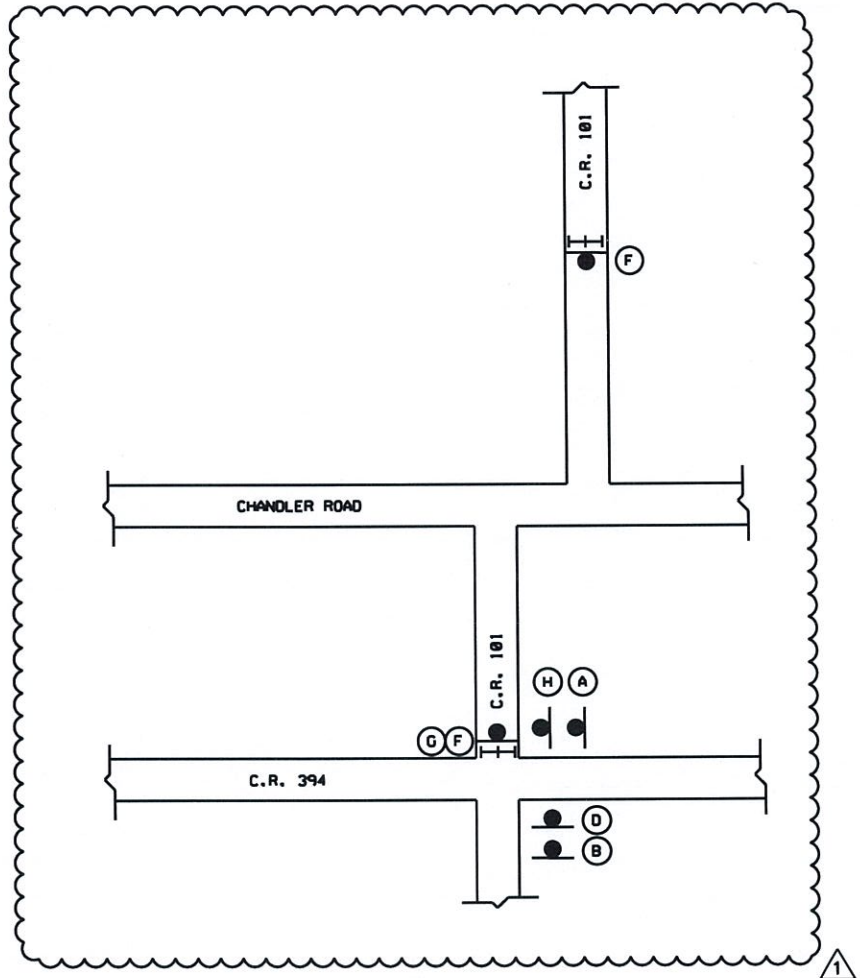


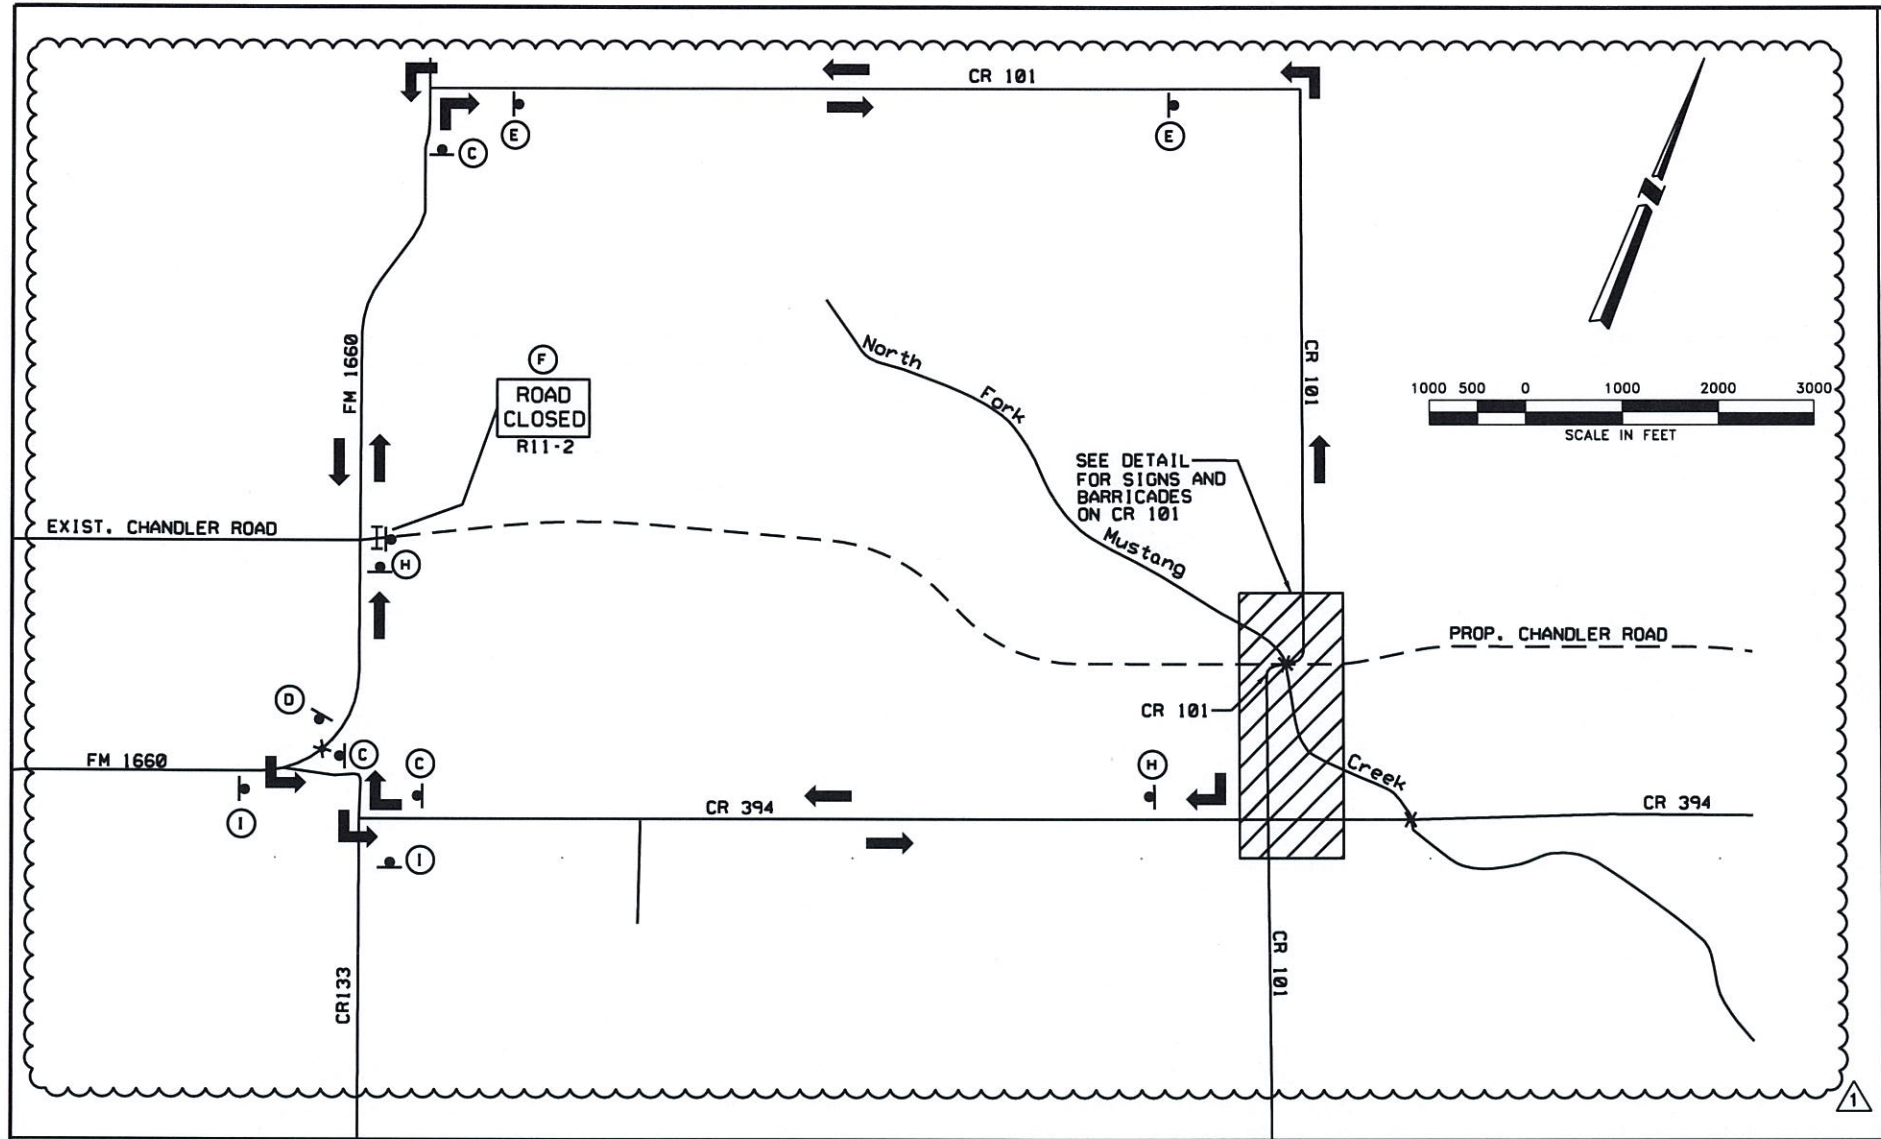


NOTE: UNLESS OTHERWISE NOTED, SIGN SPACING SHALL BE 320'.

Christen Eschberger
 STATE OF TEXAS
 CHRISTEN ESCHBERGER
 93665
 LICENSED PROFESSIONAL ENGINEER

HNTB HNTB Corporation
 The HNTB Companies
 Engineers Architects Planners
 TBPE FIRM REGISTRATION NO. 420

LEGEND

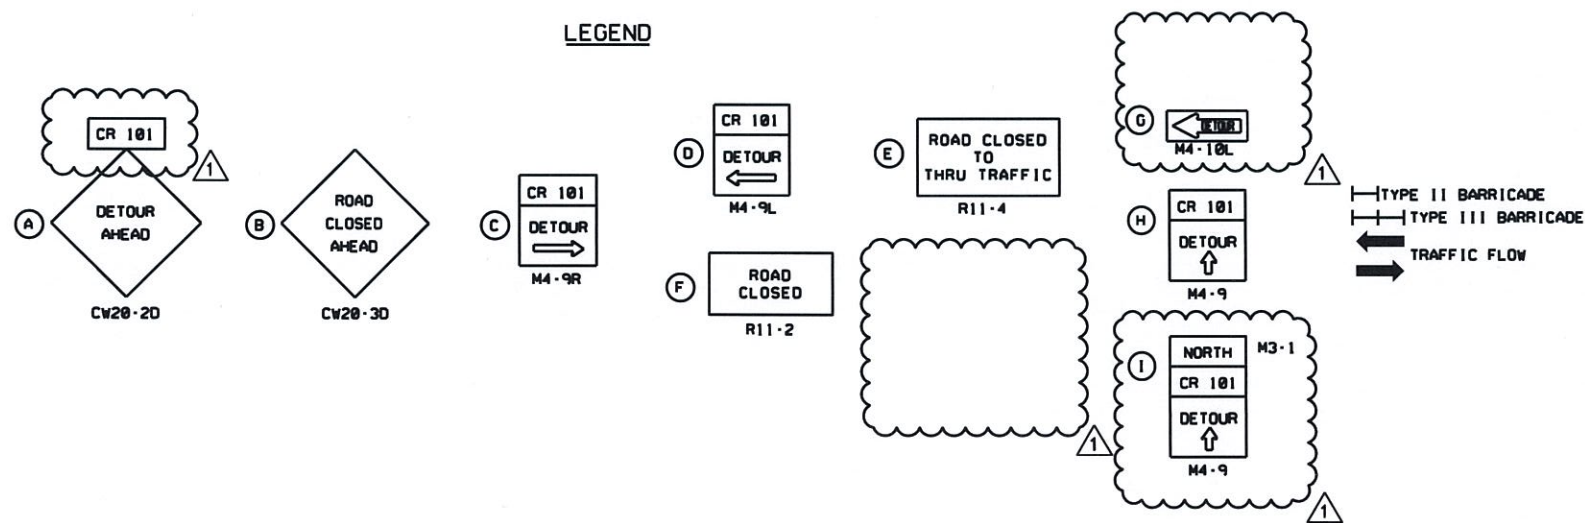

5/3/2012 10:07:24 AM
 B:\34275\CONSTRUCTION PHASE SERVICES\CHANDLER\ROAD\3931085_101 DETOUR.DGN

PLAN REVISIONS			
NO.	DATE	DESCRIPTION	MADE BY
1	5/2/2012	CR 101 DETOUR SIGN REVISIONS	CE

DESIGNED BY: CE
DRAWN BY: MM
CHECKED BY: JK
APPROVED BY: CE
SUBMITTAL: 1
DATE: MAY, 2012

HNTB HNTB Corporation
 The HNTB Companies
 Engineers Architects Planners
 TBPE FIRM REGISTRATION NO. 420
 FILE 3931085_101 DETOUR PROJECT NO. 393-1085

CHANDLER ROAD PHASE III-A
 F.M. 1660 TO
 P.T. AT STA. 209+92.30
 WILLIAMSON COUNTY, TEXAS

C.R. 101 DETOUR

20

OF 237