



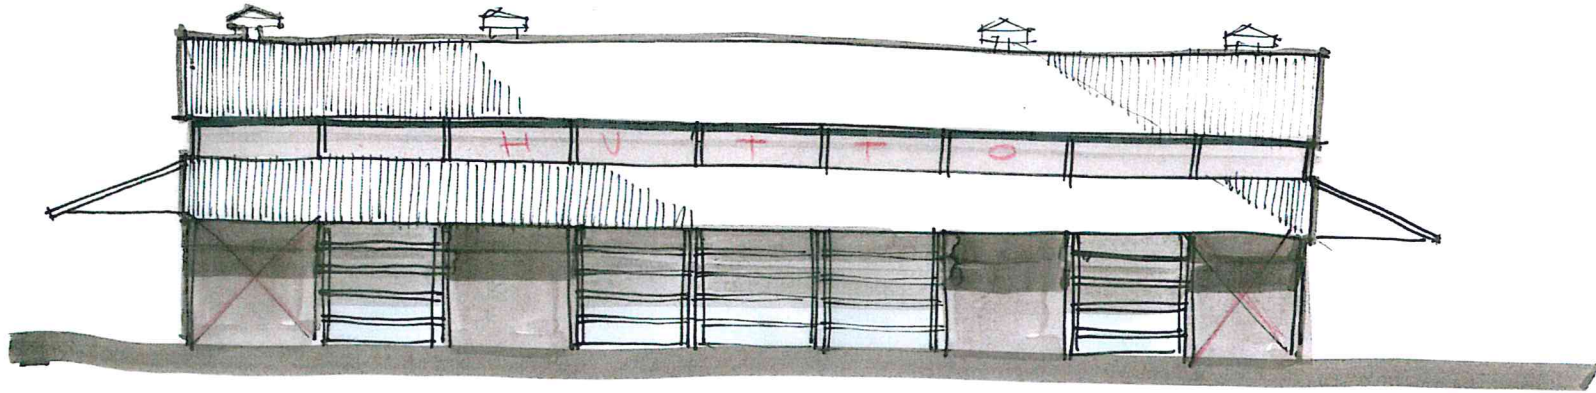


South Gin Building South Elevation Concept

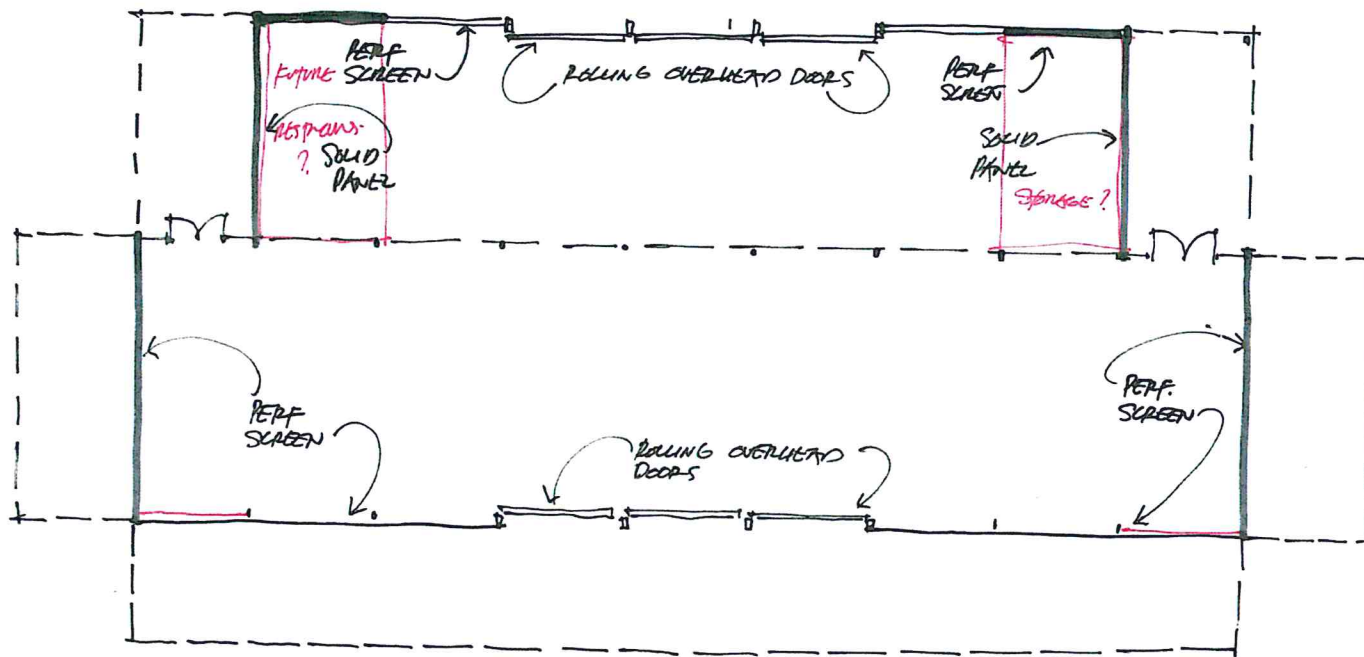


South Gin Building Concept Plan



ANTENORA ARCHITECTS LLP
Architecture + Planning + Interiors + Graphics

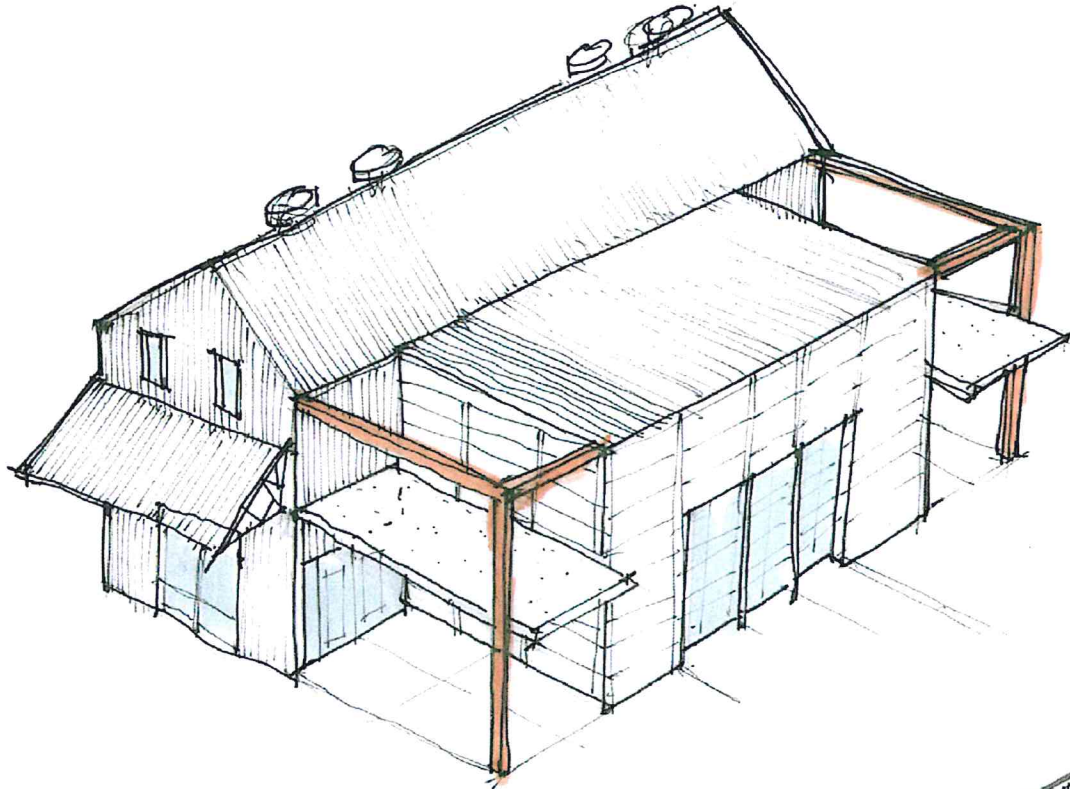

South Gin View from Northeast

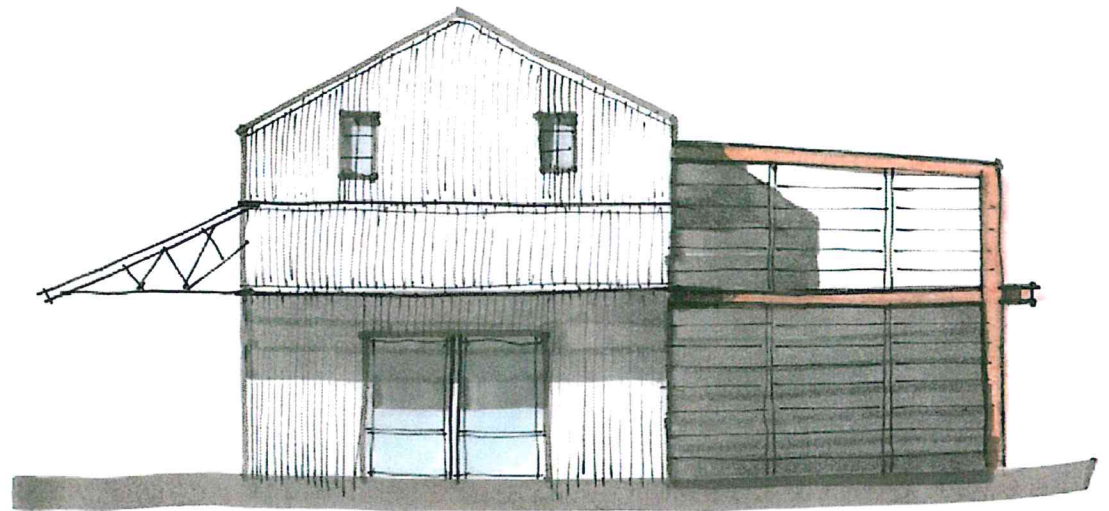

South Gin View from Farley