


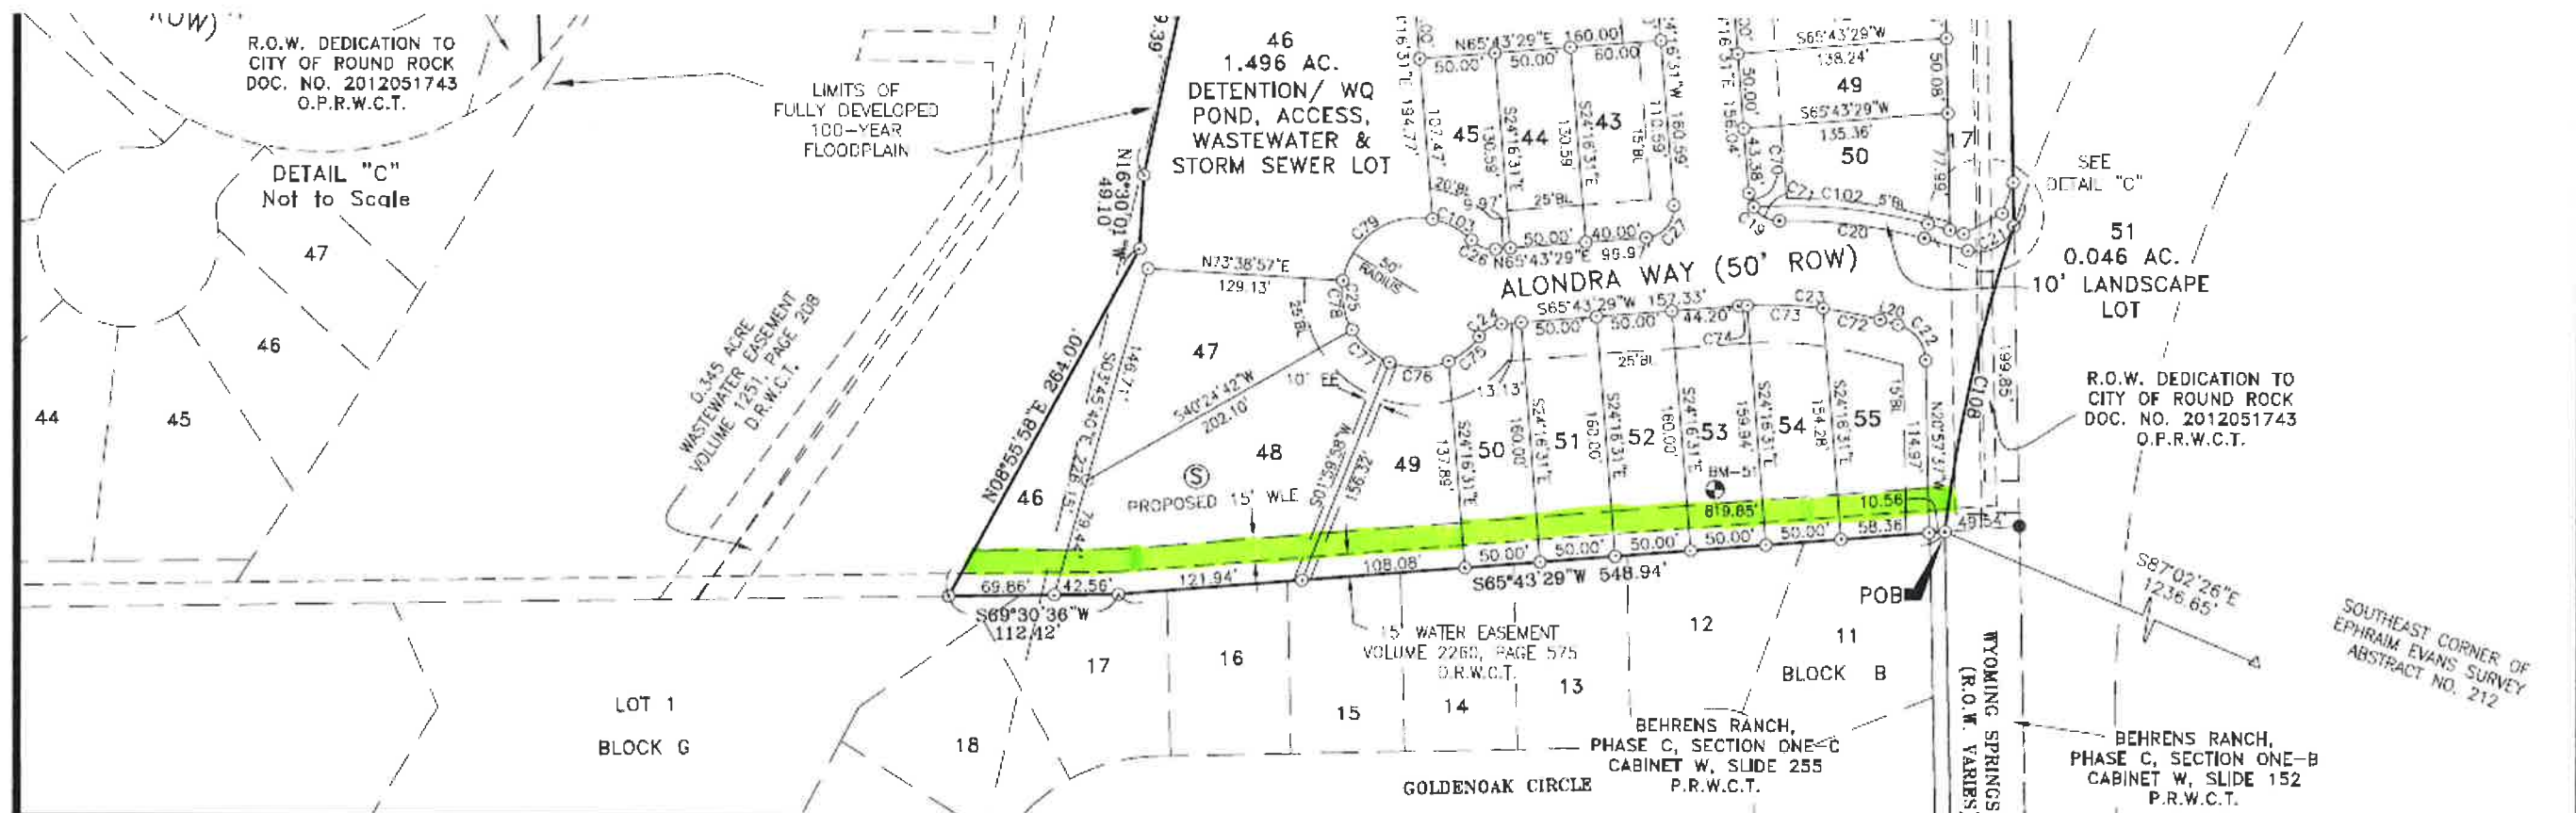

PROJECT: SENDERO SPRINGS SEC. SEVEN
 JOB NUMBER: 10-1001-08
 DATE: JUNE 2010
 SCALE: 1"=100'
 SURVEYOR: ZAMORA
 TECHNICIAN: SEGURA
 DRAWING: SenderoSec7-Sheet2.dwg
 FIELDNOTES:
 PARTYCHIEF:
 FIELDBOOKS:

ZWA 
Zamora, L.L.C.
Professional Land Surveyors
 1435 South Loop 4 • Buda, Texas 78610
 Telephone: (512) 295-6201 • Fax (512) 295-6091

PROJECT NO: 1239-9968-23
 FILE NO:
 DATE: JUNE, 2010
 SCALE: 1" = 100'



DESIGNED BY:
 DRAWN BY:
 CHECKED BY:
 REVISED BY:
GRAY & ASSOCIATES, INC.
 Consulting Engineers
 8217 Shoal Creek Blvd., Suite 200
 Austin, Texas 78757-7592
 (512)452-0371 FAX(512)454-9933
 TBPE FIRM # 2946

FINAL PLAT OF SENDERO SPRINGS SECTION SEVEN

SHEET
2
OF
4

ZWA PLAT No.
10-1001-08