

FARM/CROP LEASE AGREEMENT

CR 119 Right of Way—Parcel 10

THE STATE OF TEXAS

§

§

KNOW ALL MEN BY THESE PRESENTS:

COUNTY OF WILLIAMSON

§

That this lease agreement made and entered into this _____ day of _____, 2015, by and between WILLIAMSON COUNTY, TEXAS ("Lessor"), and TIMOTHY R. KRUGER ("Lessee").

WITNESSETH

I.

In consideration of the rent and the covenants herein contained on the part of Lessee to be kept and performed, the Lessor does hereby lease, demise and let unto the Lessee, and the Lessee hires and rents the SURFACE ONLY, excluding the minerals, of approximately 4.2822 acres situated in Williamson County, Texas, as described in Exhibit "A" (the "Premises").

II.

The term of his lease shall be for a period of one year, commencing on the date indicated above, and shall automatically renew for successive one year periods unless sooner terminated pursuant to the provisions of this Agreement. The yearly rental shall be one dollar (\$1.00) payable in advance on the annual anniversary of the commencement date.

III.

Lessee shall use the Premises solely for the purpose of growing and farming crops, together with all other purposes and activities usually and customarily associated with a farming operation in Williamson County, Texas. For and during the entire term of this lease, Lessee agrees that Lessee shall: (1) only use the Premises in such a prudent manner so as to preserve and protect the land and soil; (2) surrender the Premises to the Lessor upon termination of this agreement in at least as good a condition as the Premises was in on the date of this lease agreement; (3) obey all laws, ordinances, orders, and rules and regulations applicable to the use, condition, and occupancy of the Premises; and (4) allow Lessor to inspect the Premises and conduct any analysis and testing required by Lessor in connection with its proposed CR 119 construction project. Without the express written consent of the Lessor, Lessee shall not: (1) use the Premises for any purpose other than farming, including hunting and fishing; (2) alter the Premises, including clearing new roads, moving or erecting any fences, or locating on the Premises any type of manufactured housing or mobile home; (3) assign Lessee's rights or obligations under this agreement or sublet the Premises.

III.

LESSEE AGREES TO INDEMNIFY, DEFEND, AND HOLD LESSOR HARMLESS FROM ANY INJURY (AND ANY RESULTING OR RELATED CLAIM, ACTION, LOSS, LIABILITY, OR REASONABLE EXPENSE, INCLUDING ATTORNEY'S FEES AND OTHER FEES AND COURT AND OTHER COSTS) ARISING OUT OF LESSEE'S USE OF THE PREMISES. LESSEE AGREES TO RELEASE LESSOR FROM ALL CLAIMS OR LIABILITIES FOR ANY INJURY TO LESSEE OR TO LESSEE'S PROPERTY LOCATED ON THE PREMISES. THE INDEMNITY AND RELEASE CONTAINED IN THIS PARAGRAPH: (1) ARE INDEPENDENT OF LESSEE'S INSURANCE; (2) WILL NOT BE LIMITED BY COMPARATIVE NEGLIGENCE STATUTES OR DAMAGES PAID UNDER THE WORKERS' COMPENSATION ACT OR SIMILAR EMPLOYEE BENEFIT ACTS; AND (3) WILL SURVIVE THE END OF THE TERM.

IV.

At any time beginning after January 1, 2016, Lessor may terminate this agreement without cause forty five (45) days after giving Lessee written notice of cancellation sent by first class mail to the address of Lessee listed below. Any growing crops or other improvements remaining on the Premises on the date of termination shall automatically become the property of Lessor and are subject to damage or removal without compensation. Notwithstanding any other provision in this lease agreement, any physical additions or improvements to the Premises made by Lessee will become the property of Lessor.

V.

LESSEE IS RELYING ON HIS OWN EXAMINATION OF THE PREMISES AND THERE ARE NO IMPLIED WARRANTIES OF MERCHANTABILITY, OF FITNESS FOR A PARTICULAR PURPOSE, OR OF ANY OTHER KIND ARISING OUT OF THIS LEASE, AND THERE ARE NO WARRANTIES THAT EXTEND BEYOND THOSE EXPRESSLY STATED IN THIS LEASE.

LESSOR:

WILLIAMSON COUNTY, TEXAS

By: _____

Dan A. Gattis
County Judge

Date: _____

LESSEE:

Tim R. Kruger
Timothy R. Kruger

Date: 7/1/2015

Address: 120 Gabriel Meadows Dr
Haltom TX 78134

EXHIBIT A

County: Williamson
Parcel No.: 10
Highway: C.R. 119
Limits: C.R. 164 (Limmer Loop) to Chandler Road

DESCRIPTION FOR PARCEL 10

DESCRIPTION OF A 4.2822 ACRE (186,532 SQ.FT.) TRACT OF LAND LOCATED IN THE GEORGE KIETH SURVEY, A-370, IN WILLIAMSON COUNTY, TEXAS, BEING A PORTION OF A CALLED 51 ACRE TRACT (FIRST TRACT) OF LAND AND A PORTION OF A CALLED 20 ACRE TRACT (THIRD TRACT) OF LAND, DESCRIBED IN DEED TO KATHERINE J. STRAND REVOCABLE LIVING TRUST (1/3 INTEREST), RECORDED IN DOCUMENT NUMBER 2010024929 OF THE OFFICIAL PUBLIC RECORDS OF WILLIAMSON COUNTY, TEXAS (O.P.R.W.C.TX.), SAID 4.2822 ACRE (186,532 SQ.FT.) TRACT, AS SHOWN ON A RIGHT-OF-WAY SKETCH PREPARED BY SAM, FOR THIS PARCEL, BEING MORE PARTICULARLY DESCRIBED BY METES AND BOUNDS AS FOLLOWS:

BEGINNING at a 1/2-inch iron rod with a plastic cap stamped "SAM INC" set 241.64 feet right of County Road (C.R.) 119 Engineer's Centerline Station (E.C.S.) 108+33.21, on the south line of said 51 acre tract and on the existing west right-of-way line of C.R. 118 (no record information found), for the **POINT OF BEGINNING** and the northwest corner of the tract described herein, from which a 1/2-inch iron rod found for the southernmost east corner of said 51 acre tract and the south corner of a called 2.042 acre tract of land described in deed to Ricky D. Kruger and Cheryle Kruger, recorded in Volume 964, Page 701 O.P.R.W.C.TX., bears N 68°13'45" E, a distance of 1,001.06 feet;

1) **THENCE** S 68°13'45" W, with the existing west right-of-way line of said C.R. 118 and the southeast line of said 51 acre tract and said 20 acre tract, a distance of 432.67 feet to a 1/2-inch iron rod with a plastic cap stamped "SAM INC" set 191.01 feet left of E.C.S. 108+29.83, said point being on the existing west right-of-way line of said C.R. 118 and the southeast line of said 20 acre tract for the southeast corner of the tract described herein;

THENCE, with the proposed west right-of-way line of C.R. 119, through the interior of said 51 acre tract and said 20 acre tract, the following nine (9) courses and distances numbered 2-10:

2) N 21°36'22" W, a distance of 4.83 feet to a 1/2-inch iron rod with a plastic cap stamped "SAM INC" set 191.04 feet left of E.C.S. 108+34.66,

3) N 68°23'38" E, a distance of 71.04 feet to a 1/2-inch iron rod with a plastic cap stamped "SAM INC" set 120.00 feet left of E.C.S. 108+35.01,

4) N 16°43'32" E, a distance of 89.24 feet to a 1/2-inch iron rod with a plastic cap stamped "SAM INC" set 65.00 feet left of E.C.S. 109+05.28,

5) N 21°19'25" W, a distance of 44.72 feet to a 1/2-inch iron rod with a plastic cap stamped "SAM INC" set 65.00 feet left of E.C.S. 109+50.00,

- 6) N 68°40'35" E, a distance of 5.00 feet to a 1/2-inch iron rod with a plastic cap stamped "SAM INC" set 60.00 feet left of E.C.S. 109+50.00,
- 7) N 21°19'25" W, a distance of 186.87 feet to a 1/2-inch iron rod with a plastic cap stamped "SAM INC" set 60.00 feet left of E.C.S. 111+36.87 for the beginning of a curve to the right,
- 8) with the proposed curving west right-of-way line of said C.R. 119, being a curve to the right, an arc distance of 1,141.67 feet, through a central angle of 12°55'39", having a radius of 5,060.00 feet, and a chord that bears N 14°51'36" W, a distance of 1,139.25 feet to a 1/2-inch iron rod with a plastic cap stamped "SAM INC" set 60.00 feet left of E.C.S. 122+65.00,
- 9) S 81°36'13" W, a distance of 10.00 feet to a 1/2-inch iron rod with a plastic cap stamped "SAM INC" set 70.00 feet left of E.C.S. 122+65.00,
- 10) N 08°10'47" W, a distance of 38.34 feet to a 1/2-inch iron rod with a plastic cap stamped "SAM INC" set 70.00 feet left of E.C.S. 123+02.81, said point being on the proposed west right-of-way line of said C.R. 119 and the southeast line of a called 65.528 acre tract of land described in deed to Williamson Brown Holdings, LP., recorded in Document No. 2007096997 O.P.R.W.C.TX., for the southwest corner of the tract described herein;
- 11) **THENCE** N 68°17'39" E, with the northwest line of said 51 acre tract and the southeast line of said 65.528 acre tract, a distance of 133.94 feet to a 1/2-inch iron rod with a plastic cap stamped "SAM INC" set 60.00 feet right of E.C.S. 123+35.01, said point being on the northwest line of said 51 acre tract and the southeast line of said 65.528 acre tract, for the northwest corner of the tract described herein;
- THENCE**, with the proposed east right-of-way line of said C.R. 119, through the interior of said 51 acre tract, the following six (6) courses and distances numbered 12-17:
- 12) with the proposed curving east right-of-way line of said C.R. 119, being a curve to the left, an arc distance of 1,183.77 feet, through a central angle of 13°43'47", having a radius of 4,940.00 feet, and a chord that bears S 14°27'32" E, a distance of 1,180.94 feet to a 1/2-inch iron rod with a plastic cap stamped "SAM INC" set 60.00 feet right of E.C.S. 111+36.87,
- 13) S 21°19'25" E, a distance of 263.26 feet to a 1/2-inch iron rod with a plastic cap stamped "SAM INC" set 60.00 feet right of E.C.S. 108+73.61,
- 14) N 68°19'02" E, a distance of 40.00 feet to a 1/2-inch iron rod with a plastic cap stamped "SAM INC" set 100.00 feet right of E.C.S. 108+73.86,
- 15) S 85°02'46" E, a distance of 62.09 feet to a 1/2-inch iron rod with a plastic cap stamped "SAM INC" set 155.67 feet right of E.C.S. 108+46.37,

16) N 68°23'38" E, a distance of 85.98 feet to a 1/2-inch iron rod with a plastic cap stamped "SAM INC" set 241.65 feet right of E.C.S. 108+46.79,

17) S 21°18'28" E, a distance of 13.59 feet to the **POINT OF BEGINNING**, and containing 4.2822 acres (186,532 sq.ft.) of land, more or less.

This property description is accompanied by a plat of even date.

All bearings are based on the Texas State Plane Coordinate System, Central Zone, NAD83. All distances shown hereon are adjusted to the surface using a combined scale factor of 1.000122465.


THE STATE OF TEXAS §
§
COUNTY OF TRAVIS §

KNOW ALL MEN BY THESE PRESENTS:

That I, William Reed Herring, a Registered Professional Land Surveyor, do hereby certify that the above description is true and correct to the best of my knowledge and belief and that the property described herein was determined by a survey made on the ground under my direction and supervision.

WITNESS MY HAND AND SEAL at Austin, Travis County, Texas this the 27th day of August, 2014 A.D.

SURVEYING AND MAPPING
4801 Southwest Parkway
Parkway Two, Suite 100
Austin, Texas 78735
Texas Firm Registration No. 10064300

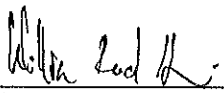

William Reed Herring
Registered Professional Land Surveyor
No. 6355-State of Texas



LEGEND

- 1/2" PIPE FOUND UNLESS NOTED
- 1/2" IRON ROD 3/4" SAM INC.
- CAP SET UNLESS NOTED
- 1/2" IRON ROD FOUND UNLESS NOTED
- FENCE POST FOUND UNLESS NOTED
- PK NAIL FOUND UNLESS NOTED
- CALCULATED POINT
- PROPERTY LINE
- () RECORD INFORMATION
- () P.O.B.
- () P.O.C.
- () P.O.R.
- () N.T.S.
- () P.U.E.
- () P.R.W.C.TX.
- () O.R.W.C.TX.
- () O.P.R.W.C.TX.
- DISTANCE NOT TO SCALE
- DEED LINE (COMMON OWNERSHIP)

GEORGE KIETH SURVEY, A-370
THIRD TRACT
CALLED 20 ACRES
DETAIL "A"
SHEET 6 OF 6


COUNTY ROAD 118
(NO RECORD INFORMATION FOUND)

SEE DETAIL "B"
SHEET 6 OF 6

SEE DETAIL "C"
SHEET 6 OF 6

SEE DETAIL "D"
SHEET 6 OF 6

GRAPHIC SCALE
SCALE: 1" = 100'
WILLIAMSON COUNTY, TEXAS

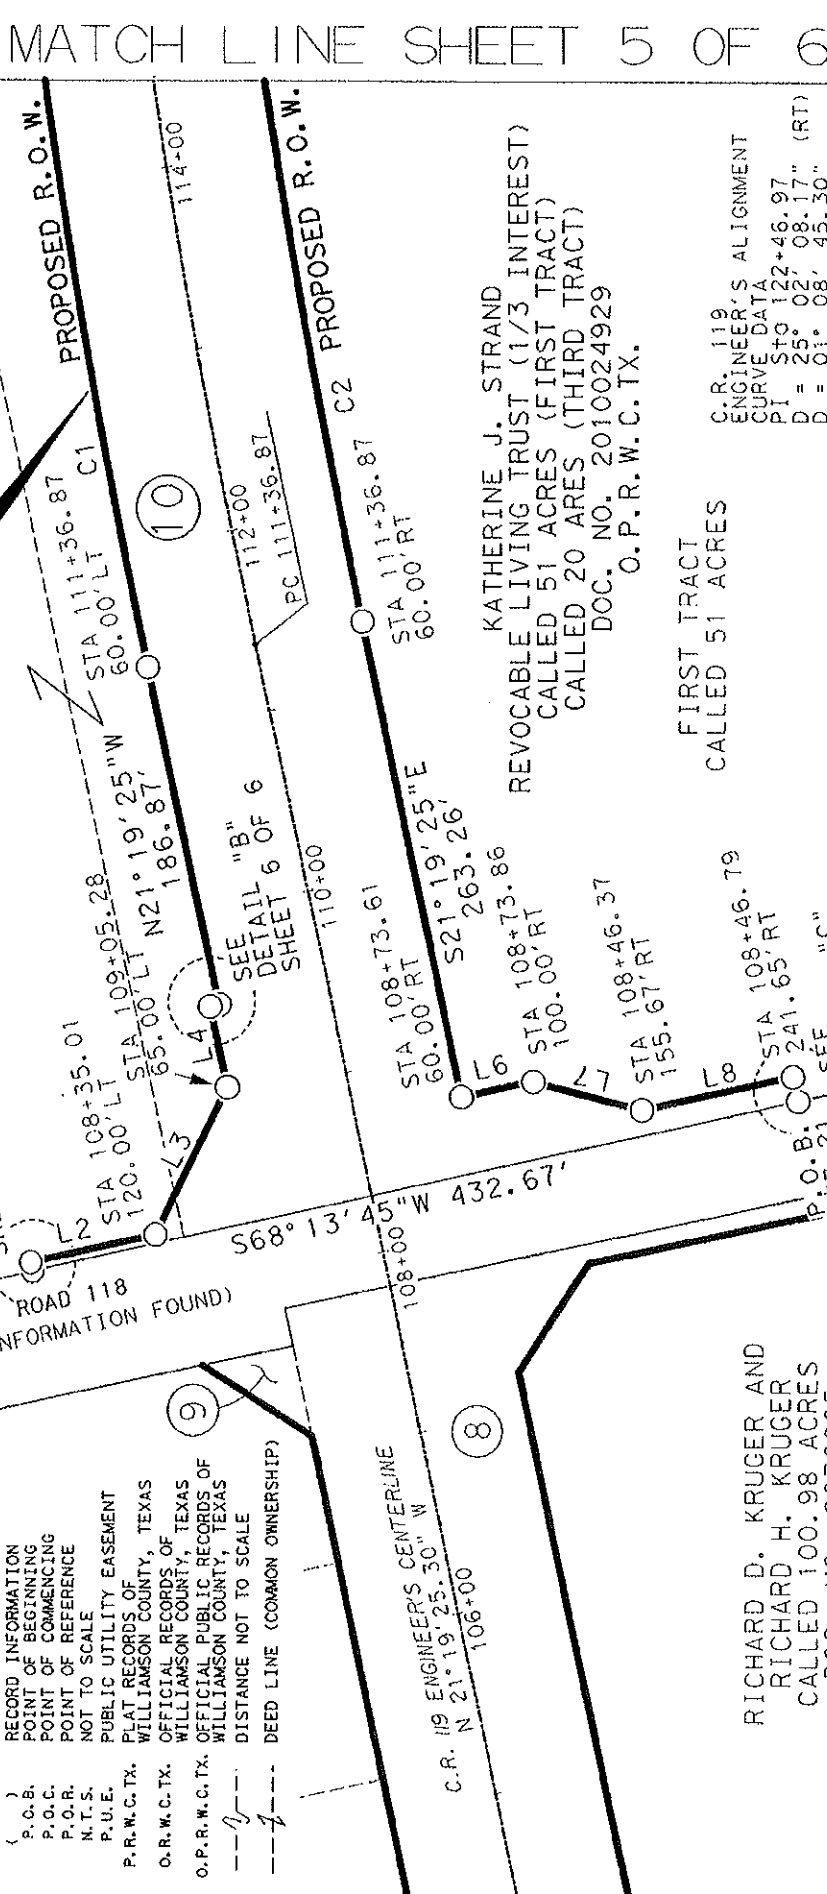

C.R. 119
ENGINEER'S ALIGNMENT
CURVE DATA
PT STA 122+46.97
D = 25.02' 08.17" (RT)
L = 01.08' 45.30"
T = 2.184.77'
R = 1,110.10'
PC STA 111+36.87
PT STA 133+21.64

KATHERINE J. STRAND
REVOCABLE LIVING TRUST (1/3 INTEREST)
CALLED 51 ACRES (FIRST TRACT)
CALLED 20 ACRES (THIRD TRACT)
DOC. NO. 2010024929
O.P.R.W.C.TX.

FIRST TRACT
CALLED 51 ACRES

RICHARD D. KRUGER AND
RICHARD H. KRUGER
CALLED 100.98 ACRES
DOC. NO. 9838805
O.P.R.W.C.TX.

RICKY D. KRUGER AND
CHERYLE KRUGER
CALLED 2.042 ACRES
VOL. 964, PG. 101
O.P.R.W.C.TX.

NOTES:

- ALL BEARINGS SHOWN ARE BASED ON NAD 83 (1983) TEXAS STATE PLANE COORDINATE SYSTEM. ALL DISTANCES SHOWN ARE SURFACE DISTANCES. BE CONSIDERED GRID BY DIVIDING BY A SURFACE ADJUSTMENT FACTOR OF 1.000122465.
- THIS SURVEY WAS COMPLETED WITHOUT THE BENEFIT OF A TITLE REPORT. THERE MAY BE EASEMENTS OR OTHER MATTERS OF RECORD NOT SHOWN.
- C.R. 119 ENGINEER'S CENTERLINE ALIGNMENT DERIVED FROM BURY AND PARTNERS SCHEMATIC AND RECEIVED BY SAM, INC. ON OCTOBER 11, 2012.

PAGE 4 OF 6
REF. FIELD NOTE NO. 14945



4801 Southwest Parkway
Austin, Texas 78735
(512) 447-0575
Fax: (512) 326-3029
Texas Firm Registration No. 10064-000

RIGHT-OF-WAY SKETCH
SHOWING PROPERTY OF
KATHERINE J. STRAND
REVOCABLE LIVING TRUST (1/3 INTEREST)
PARCEL 10
4.2822 AC. (186,532 SQ. FT.)

MATCH LINE SHEET 5 OF 6

LEGEND

- 1/2" PIPE FOUND UNLESS NOTED
- 1/2" IRON ROD W/ "SAM INC" CAP SET UNLESS NOTED
- 1/2" IRON ROD FOUND UNLESS NOTED
- FENCE POST FOUND UNLESS NOTED
- ⊕ PK NAIL FOUND UNLESS NOTED
- △ CALCULATED POINT
- PROPERTY LINE
- { RECORD INFORMATION
- { P.O.B. POINT OF BEGINNING
- { P.O.C. POINT OF COMMENCING
- { P.O.R. POINT OF REFERENCE
- { N.T.S. NOT TO SCALE
- { P.U.E. PUBLIC UTILITY EASEMENT
- { PLAT RECORDS OF WILLIAMSON COUNTY, TEXAS
- { O.R.W.C.TX. OFFICIAL RECORDS OF WILLIAMSON COUNTY, TEXAS
- { O.P.R.W.C.TX. OFFICIAL PUBLIC RECORDS OF WILLIAMSON COUNTY, TEXAS
- DISTANCE NOT TO SCALE
- DEED LINE (COMMON OWNERSHIP)



WILLIAMSON COUNTY, TEXAS

THIRD TRACT
CALLED 20 ACRES

NOTHING
FOUND

WILLIAMSON BROWN
HOLDINGS, LP
CALLED
65.528 ACRES
DOC. NO.
2007096997
O.P.R.W.C.TX.

SEE
DETAIL "D"
SHEET 6 OF 6

PROPOSED R.O.W.

C1

C.R. 119 ENGINEER'S CENTERLINE

10

PROPOSED R.O.W.

C2

KATHERINE J. STRAND
REVOCABLE LIVING TRUST (1/3 INTEREST)
CALLED 51 ACRES (FIRST TRACT)
CALLED 20 ACRES (THIRD TRACT)
DOC. NO. 2010024929
O.P.R.W.C.TX.

FIRST TRACT
CALLED 51 ACRES

C.R. 119
ENGINEER'S ALIGNMENT
CURVE DATA
PI STA 122+46.97
D = 25° 02' 08.17" (RT)
D = 01° 08' 45.30"
L = 2,184.77'
T = 1,110.10'
R = 5,000.00'
PC STA 111+36.87
PT STA 133+21.64

MATCH LINE
SHEET 4 OF 6

N68°17'39"E
133.94'

STA 123+35.01
60.00 RT

(N68°19'23"W)

NOTHING
FOUND



PAGE 5 OF 6
REF. FIELD NOTE NO. 14945

FILE: x:\Bury Partners\CR 119\Survey\sketches\Parcel 10-2.dgn



4801 Southwest Parkway
Parkway Two, Suite 100
Austin, Texas 78735
(512) 447-0575
Fax: (512) 326-3029
Texas Firm Registration No. 10084300

RIGHT-OF-WAY SKETCH
SHOWING PROPERTY OF
KATHERINE J. STRAND
REVOCABLE LIVING TRUST (1/3 INTEREST)
PARCEL 10
4.2822 AC. (186,532 SQ. FT.)

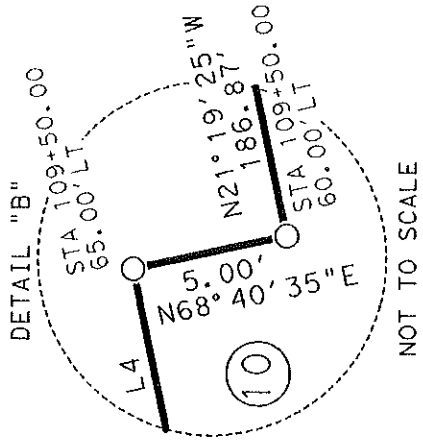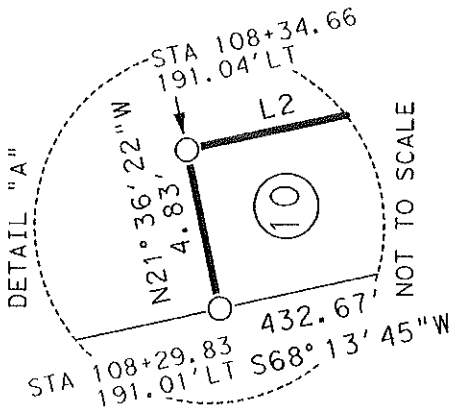


CURVE TABLE



NO.	DELTA	RADIUS	LENGTH	CHORD	CHORD BEARING
C1	12°55'39"	5,060.00	11,141.67	1,139.25'	N14°51'36"W
C2	13°43'47"	4,940.00	11,183.77	1,180.94'	S14°27'32"E

LINE TABLE

LINE NO.	BEARING	DISTANCE
L1	N68°13'45"E	1,001.06'
L2	N68°23'38"E	71.04'
L3	N16°43'32"E	89.24'
L4	N21°19'25"W	44.72'
L5	N08°10'47"W	38.34'
L6	N68°19'02"E	40.00'
L7	S65°02'46"E	62.09'
L8	N68°23'38"E	85.98'

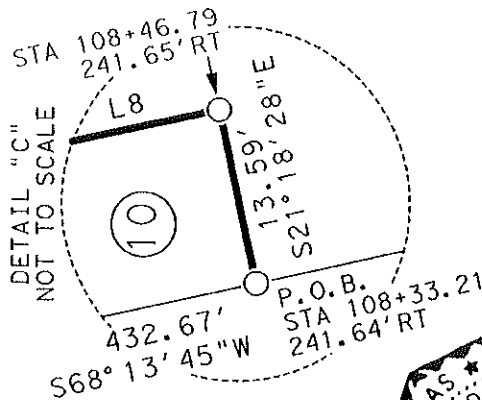

DETAIL "D"

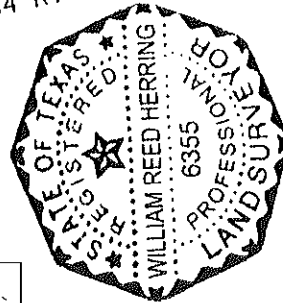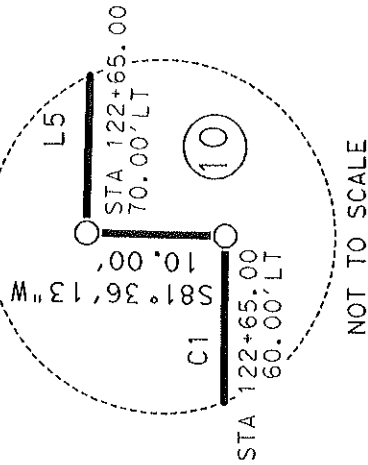

I HEREBY CERTIFY THAT THIS SURVEY WAS MADE ON THE GROUND UNDER MY DIRECTION AND SUPERVISION AND THAT THIS PLAT IS TRUE AND CORRECT TO THE BEST OF MY KNOWLEDGE AND BELIEF.

William Reed Herring
 WILLIAM REED HERRING
 REGISTERED PROFESSIONAL LAND SURVEYOR
 NO. 6355, STATE OF TEXAS

3/27/2014
 DATE



4801 Southwest Parkway
 Parkway Two, Suite 100
 Austin, Texas 78735
 (512) 447-0575
 Fax: (512) 526-3029
 Texas Firm Registration No. 10064500

RIGHT-OF-WAY SKETCH
 SHOWING PROPERTY OF
 KATHERINE J. STRAND
 REVOCABLE LIVING TRUST (1/3 INTEREST)
 PARCEL 10
 4.2822 AC. (186,532 SQ. FT.)