


1/12/2015 @ 4:00:19 PM
L:\Bentley\Standards\plotdrv\pr Inter.plt
PRINTED: PLOT DRIVER:
L:\PROJECTS 2006\20863 RM 2338 (Wm Co) (2007) \DRAWINGS\CR245\Detour*Plan.dgn
PENTABLE: L:\BENTLEY\STANDARDS\TABLES\PEN\SCALE*COLOR\LOGO.TBL

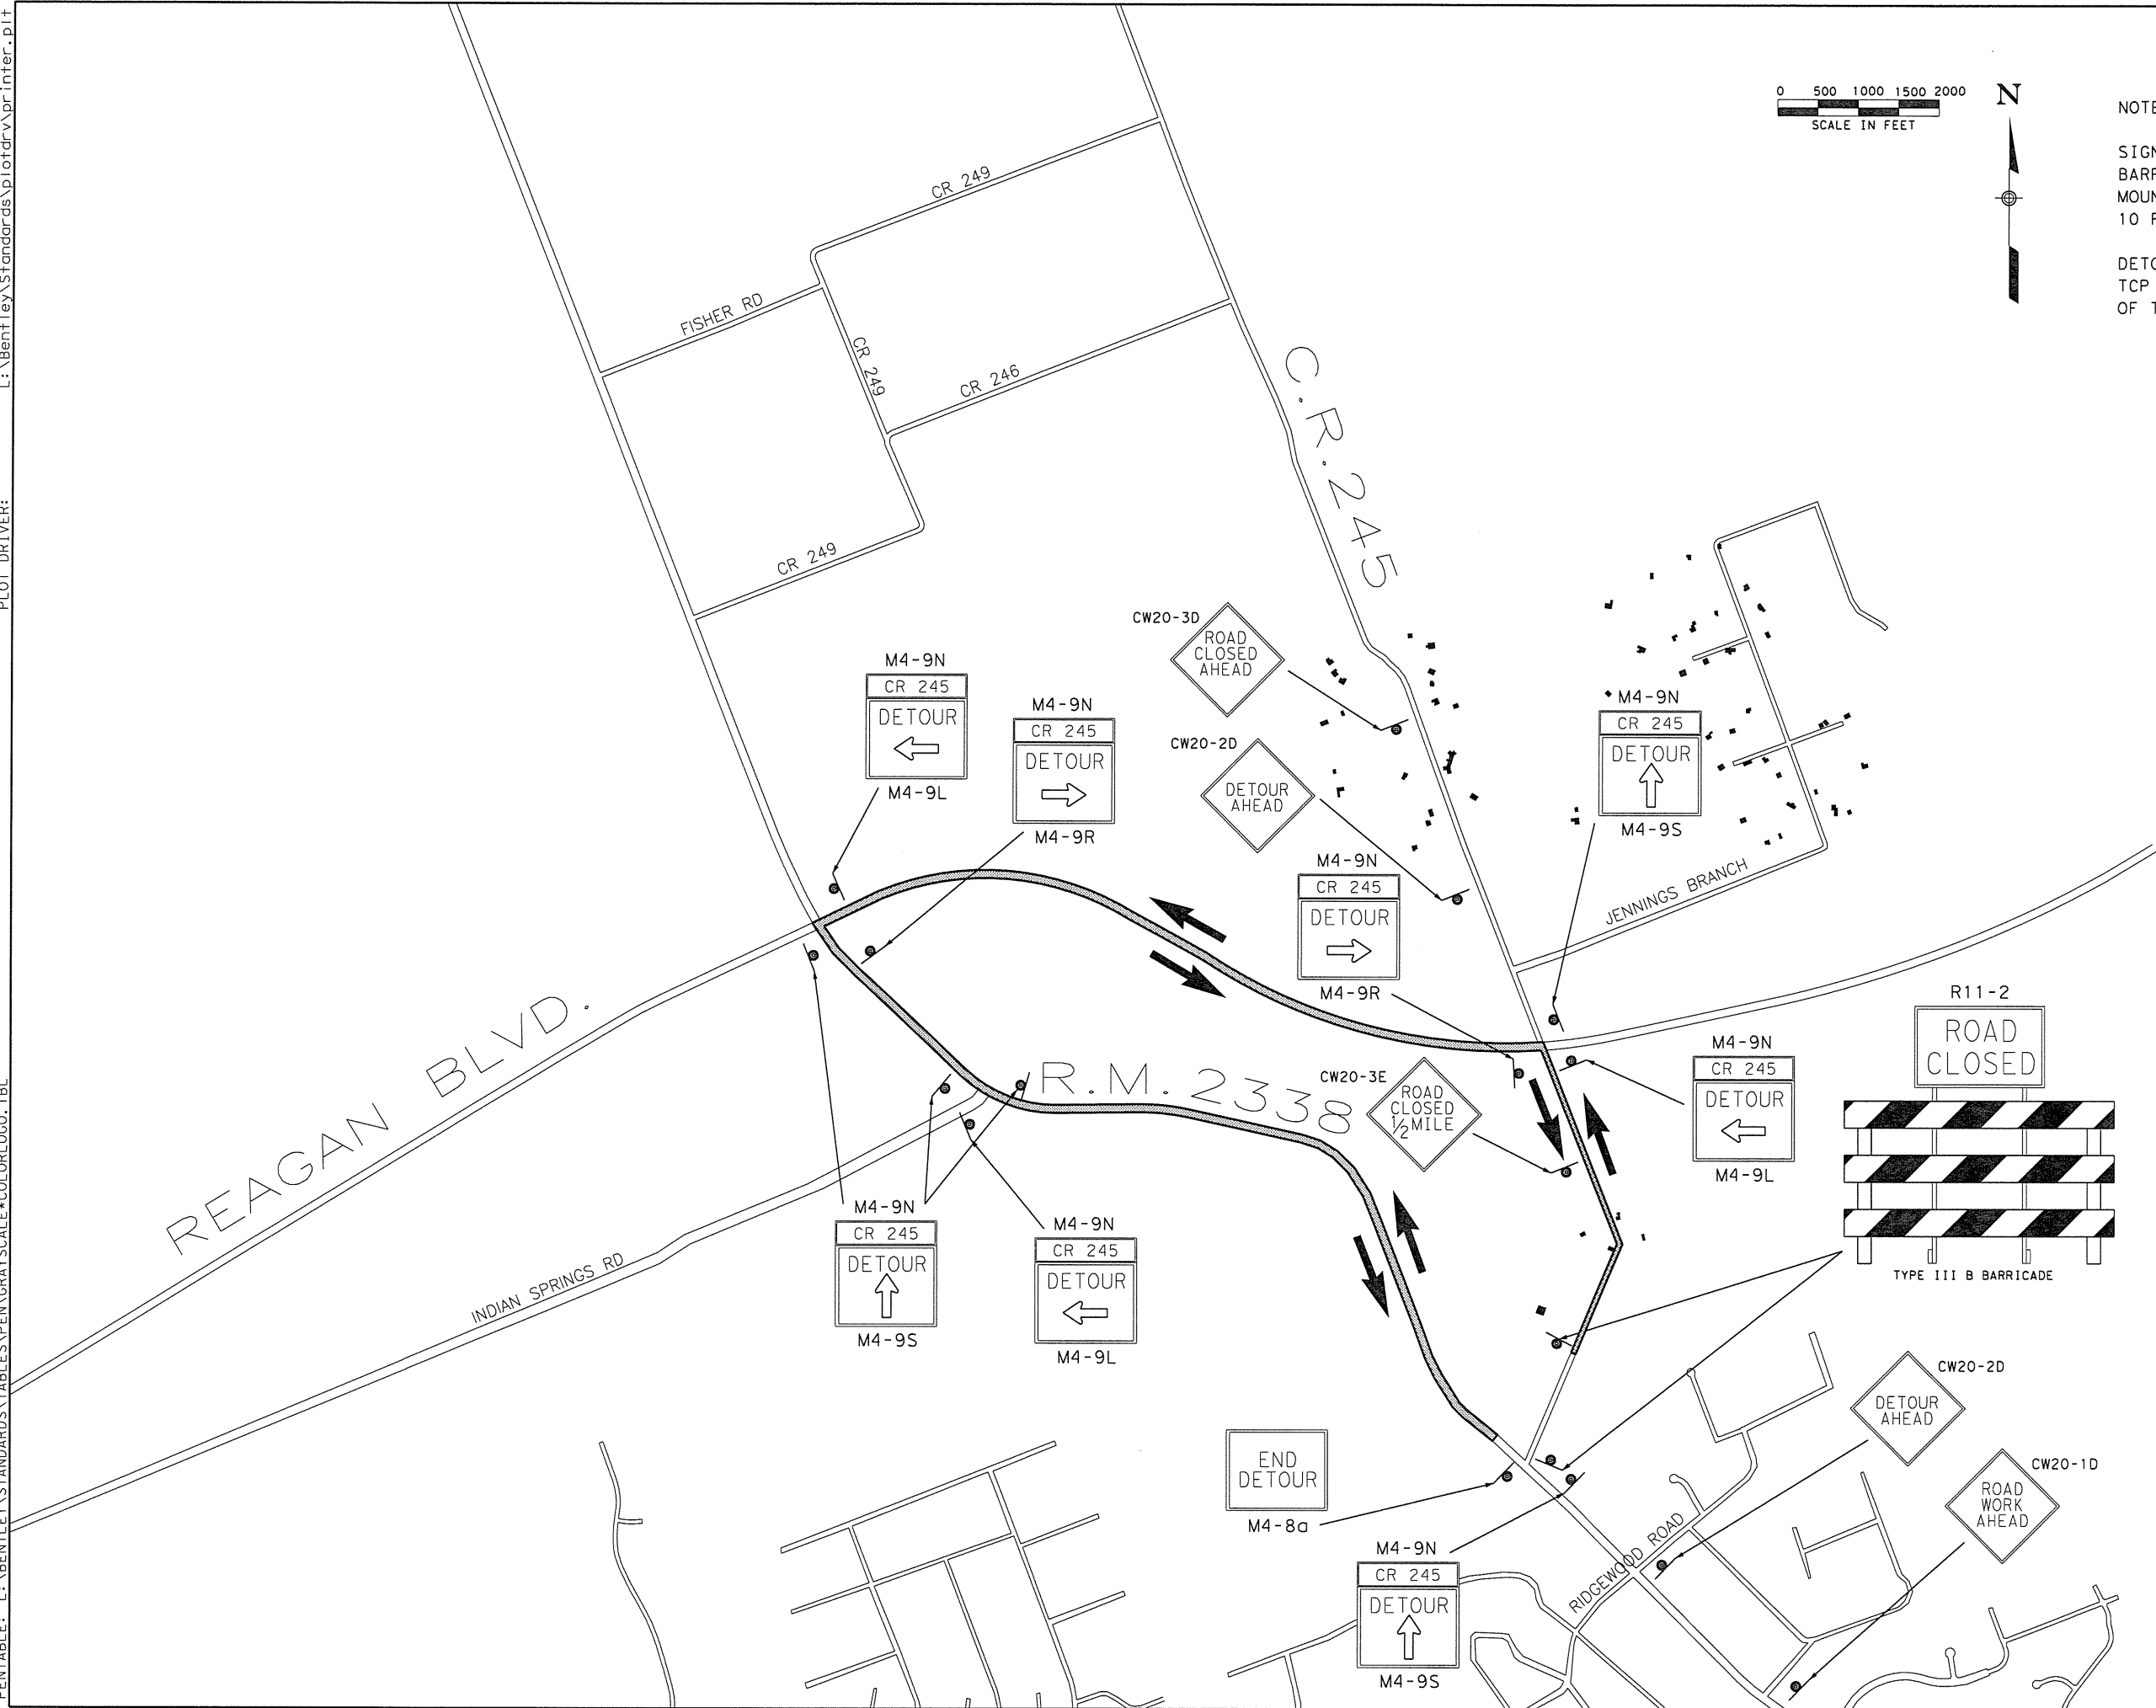

NOTE:

SIGN R11-2 CANNOT BE MOUNTED ON BARRICADES. IT SHALL BE ON SEPARATE MOUNTS AND PLACED APPROXIMATELY 10 FEET BEHIND THE BARRICADES.

DETOUR SHALL BE IMPLEMENTED DURING TCP PHASE II, OR AT THE DIRECTION OF THE CONSTRUCTION INSPECTOR.



BRL 1/12/15



© 2015

STEGER BIZZELL

ADDRESS 1978 S. AUSTIN AVENUE GEORGETOWN, TX 78626
METRO 512.930.9412 TYPE FIRM NO. 151 WEB STEGERBIZZELL.COM
SERVICES >>>ENGINEERS >>>PLANNERS >>>SURVEYORS

WILLIAMSON COUNTY
CR 245 REALIGNMENT

DETOUR PLAN

SHEET 1 OF 1 SCALE: 1"=2000'

DATE: 1/12/2015	DN: BRL	DW: BRL	CK: RCR	AP: PCS
FED. RD. DIV. NO. 6	FEDERAL AID PROJECT NO. ----		SHEET NO. 10	
STATE TEXAS	DIST. ---	COUNTY WILLIAMSON		
CONT. ----	SECT. --	JOB ---	HIGHWAY NO. CR 245	