



PUBLIC ANNOUNCEMENT AND GENERAL INFORMATION

## **WILLIAMSON COUNTY PURCHASING DEPARTMENT SOLICITATION**

Food and Drink Concessions Williamson Co. Exposition Center

**PROPOSALS MUST BE RECEIVED ON OR  
BEFORE:**

**Jul 12, 2016 3:00:00 PM CDT**

**PROPOSALS WILL BE PUBLICLY  
OPENED:**

**Jul 12, 2016 3:00:00 PM CDT**

Notice is hereby given that sealed Proposals for the above-mentioned goods and/or services will be accepted by the Williamson County Purchasing Department. Williamson County uses BidSync to distribute and receive proposals. Specifications for this RFP may be obtained by registering at [www.bidsync.com](http://www.bidsync.com).

**Williamson County prefers and requests electronic submittal of this proposal.**

**All electronic proposals must be submitted via:** [www.bidsync.com](http://www.bidsync.com)

All interested Respondents are invited to submit a Proposal in accordance with the Instructions and General Requirements, Proposal Format, Proposal Specifications, and Definitions, Terms and Conditions stated in this RFP.

**Respondents are strongly encouraged to carefully read this entire RFP.**

**Electronic proposals are requested**, however paper proposals will currently still be received, until further notice and may be mailed or delivered to the address listed below.

**Please note that a complete package must be submitted choosing one of the above two methods.**

**Split packages submitted will be considered "unresponsive" and will not be accepted or evaluated.**

- ✓ If mailed or delivered in person, Proposals and Proposal addenda are to be delivered in sealed envelope on or before the submittal deadline, as noted in the 'Public Announcement and General Information' listed above for this RFP, to:

Williamson County Purchasing Department  
Attn: **PROPOSAL NAME AND NUMBER**  
901 South Austin Avenue  
Georgetown, Texas 78626

- ✓ Respondents should list the Proposal Number, Proposal Name, Name and Address of Respondent, and the Date of the Proposal opening on the outside of the box or envelope and note "Sealed Proposal Enclosed."
- ✓ Respondent should submit one (1) original; **AND** one (1) CD **OR** (1) USB copy of the Proposal.
- ✓ **Williamson County will not accept any Proposals received after the submittal deadline, and shall return such Proposals unopened to the Respondent.**
- ✓ Williamson County will not accept any responsibility for Proposals being delivered by third party carriers.
- ✓ Facsimile transmittals will NOT be accepted.
- ✓ Proposals will be publicly opened in a manner to avoid public disclosure of contents; however, names of Respondents will be read aloud.
- ✓ All submitted questions with their answers will be posted and updated on [www.bidsync.com](http://www.bidsync.com).
- ✓ It is the Respondent's responsibility to review all documents in BidSync including any addenda that may have been added after the document packet was originally released and posted.
- ✓ Any addenda and/or other information relevant to the RFP will be posted on [www.bidsync.com](http://www.bidsync.com).
- ✓ The Williamson County Purchasing Department takes no responsibility to ensure any interested Respondent has obtained any outstanding addenda or additional information.
- ✓ Williamson County will NOT be responsible for unmarked or improperly marked envelopes.

## Bid 1606-089

### Food and Drink Concessions Williamson Co. Exposition Center

**Bid Number** 1606-089  
**Bid Title** Food and Drink Concessions Williamson Co. Exposition Center  
  
**Bid Start Date** In Held  
**Bid End Date** Jul 12, 2016 3:00:00 PM CDT  
**Question & Answer End Date** Jul 7, 2016 5:00:00 PM CDT  
  
**Bid Contact** Connie Singleton  
512-943-1553  
csingleton@wilco.org  
  
**Contract Duration** 3 years  
**Contract Renewal** 2 annual renewals  
**Prices Good for** 90 days  
**Pre-Bid Conference** Jun 29, 2016 11:00:00 AM CDT  
Attendance is optional  
Location: Williamson County Exposition Center 210 Carlos G Parker Boulevard NW  
Taylor, TX 76574

**Bid Comments** **BID COMMENTS**  
**FOOD AND DRINK CONCESSIONS FOR WILLIAMSON COUNTY EXPOSITION CENTER**

Williamson County is seeking proposals from food and beverage concession firms; trained, experienced, and qualified in providing professional food concession services, hereinafter referred to as the vendor.

The following list includes all mandatory documents for this Proposal:

1. Proof of License and Permits
2. Sample Menu with pricing
3. Experience for past 5 years with comparable entities (startup facilities)
4. List of Equipment to be used on site
5. Staffing available for all events
6. Sample of volume of receipts from previous contracts
7. Verification of a Local Presence/Representation
8. Conflict of Interest Statement
9. RFP Affidavit
10. References – *complete the fill-able form or attach your list to line one.*

If delivering a paper bid the above listed documents must be completed in a sealed envelope and sent to:

Williamson County Purchasing  
Attn: RFP#1606-089 Concessions Williamson Co. EXPO Center  
901 South Austin Ave  
Georgetown, TX 78626.

**DO NOT ENTER PARTIAL BID IN BIDSYSN AND PARTIAL IN A PAPER DELIVERY.**

#### **CONTRACT ADMINISTRATOR**

Clint Chitsey, General Manager EXPO Center (or successor) at 210 Carlos G Parker Blvd., Taylor Tx, 76574 shall serve as Williamson County's Contract Administrator with designated responsibility to ensure compliance with the requirements of the Contract and any ensuing Agreement, such as but not limited to, acceptance, inspection and delivery. The Contract Administrator will serve as liaison between the Williamson County Commissioners Court and the Successful Respondent.

## FOR ADDITIONAL CONTRACT REQUIREMENTS TO AWARDED VENDOR SEE GENERAL CONDITIONS

## Item Response Form

Item **1606-089--01-01 · ATTACH COMPLETED ALL REQUIRED DOCUMENTS HERE**

Quantity **1 each**

Prices are not requested for this item.

Delivery Location **Williamson County, Texas**

Parks and Recreation

219 Perry Mayfield

Leander TX 78641

**Qty 1**

**Description**

ATTACH (UPLOAD) ALL REQUIRED DOCUMENTATION AND ANY ADDITIONAL INFORMATION YOU MAY WANT TO ADD TO THIS LINE ITEM.

Item **1606-089--01-02 · PERCENTAGE OF GROSS SALES AFTER TAXES**

Quantity **1 lump sum**

Unit Price

Delivery Location **Williamson County, Texas**

Parks and Recreation

219 Perry Mayfield

Leander TX 78641

**Qty 1**

**Description**

**MINIMUM 20% PREFERRED**

# **1. RESPONSE FORMAT AND SUBMISSION**

## **1.1 Introduction**

Each Proposal submitted in response to this RFP should clearly reference those numbered sections of this RFP that require a response. Failure to arrange the Proposal as requested may result in the disqualification of the Proposal.

Though there is not a page limit for Proposals, to save natural resources including paper, and to allow Williamson County staff to efficiently evaluate all submitted Proposals, Williamson County requests that Proposals be orderly, concise, but comprehensive in providing the requested information. Conciseness and clarity of content are emphasized and encouraged. If mailed or delivered in person, please limit additional, non-requested information.

Please provide your Proposal response using:

1. 8 ½" x 11" pages, inclusive of any cover letter or supporting materials
2. The least amount of plastic/laminate or other non-recyclable binding materials
3. Single-sided printing

Vague and general Proposals will be considered non-responsive, and may, at County's sole discretion, result in disqualification. Proposals must be legible and complete. Failure to provide the required information may result in the disqualification of the Proposal. All pages of the Proposal should be numbered and the Proposal should contain an organized, paginated table of contents corresponding to the sections and pages of the Proposal.

## **1.2 Organization of Proposal Contents and Table of Contents**

Each Proposal should be submitted with a table of contents that clearly identifies and denotes the location of each title and subtitle of the Proposal. Additionally, the table of contents should clearly identify and denote the location of all enclosures of the Proposal. The table of contents should follow the RFP's structure as much as is practical.

Each Proposal should be organized in the manner described below:

1. Transmittal Letter
2. Table of Contents
3. Executive Summary
4. Proposal Response to Criteria (see Specifications & Cost Proposal, Experience and Qualifications, References, Implementation Strategy)
5. Price Sheet
6. References: Identification of three (3) references within the last 4 years for which the Respondent is providing or has provided the goods and services (public sector) of the type requested, including the name, position, and telephone number of a contact person at each entity
7. Conflict of Interest Questionnaire
8. Proposal Affidavit and Addenda Acknowledgement
9. Signature Page
10. Attach your entities Sample Contract

### 1.3 Transmittal Letter

The Respondent should submit a Transmittal Letter that provides the following:

- a) Name and address of individual or business entity submitting the Proposal;
- b) Respondent's type of business entity (i.e., Corporation, General Partnership, Limited Partnership, LLC, etc.);
- c) Place of incorporation or organization, if applicable;
- d) Name and location of major offices and other facilities that relate to the Respondent's performance under the terms of this RFP;
- e) Name, address, business and fax number of the Respondent's principal contact person regarding all contractual matters relating to this RFP;
- f) The Respondent's Federal Employer Identification Number;
- g) A commitment by the Respondent to provide the services required by Williamson County;
- h) A statement that the Proposal is valid for ninety (90) calendar days from the deadline for submittal of Proposals to Williamson County (Any Proposal containing a term of less than ninety (90) calendar days for acceptance, may at Williamson County's sole discretion, be rejected as non-responsive.);

If the Proposal being submitted will have an effect on air quality for Williamson County (as it relates to any state, federal, or voluntary air quality standard), then the Respondent is encouraged to provide information in narrative indicating the anticipated air quality impact.

The Transmittal Letter should be signed by a person legally authorized to bind the Respondent to the representations in the Transmittal Letter and Proposal. In the case of a joint Proposal, each party must sign the Transmittal Letter.

### 1.4 Executive Summary

The Respondent should provide an Executive Summary of its Proposal that asserts that the Respondent is providing in its response all of the requirements of this RFP. The Executive Summary must represent a full and concise summary of the contents of the Proposal

The Executive Summary should not include any information concerning the cost of the Proposal.

The Respondent should identify any services and/or goods that are provided beyond those specifically requested. If the Respondent is providing services and/or goods that do not meet the specific requirements of this RFP, but in the opinion of the Respondent are equivalent or superior to those specifically requested, any such differences should be noted in the Executive Summary. However, the Respondent must realize that failure to provide the services specifically required may, at Williamson County's sole discretion, result in disqualification of the Proposal.

The Respondent also should indicate why it believes that it is the most qualified Respondent to provide the services described in this RFP. The Successful Respondent must demonstrate extensive experience in and understanding required in order to carry out the intent of this project. The Respondent should describe in detail the current and historical experience the Respondent and its subcontractors have that would be relevant to completing the project. References must contain the name of key contacts and a telephone number. The Respondent should briefly state why it believes its proposed services and/or goods best meet Williamson County's needs and RFP requirements, and the Respondent also should concisely describe any additional features, aspects, or advantages of its services and/or goods in any relevant area not covered elsewhere in its Proposal.

## 1.5 Conflict of Interest

No public official shall have interest in a contract, in accordance with Vernon's Texas Codes Annotated, Local Government Code Title 5, Subtitle C, Chapter 171, as amended.

As of January 1, 2006, Respondents are responsible for complying with Local Government Code Title 5, Subtitle C, Chapter 176. Additional information may be obtained from the Williamson County website at the following link:

<http://www.wilco.org/CountyDepartments/Purchasing/ConflictofInterestDisclosure/tabid/689/language/en-US/Default.aspx>

Each Respondent must disclose any existing or potential conflict of interest relative to the performance of the requirements of this RFP. Examples of potential conflicts may include an existing business or personal relationship between the Respondent, its principal, or any affiliate or subcontractor, with Williamson County or any other entity or person involved in any way in the project that is the subject of this RFP. Similarly, any personal or business relationship between the Respondent, the principals, or any affiliate or subcontractor, with any employee or official of Williamson County or its suppliers must be disclosed. Any such relationship that might be perceived or represented as a conflict must be disclosed. Failure to disclose any such relationship or reveal personal relationships with Williamson County employees or officials may be cause for termination. Williamson County will decide if an actual or perceived conflict should result in Proposal disqualification.

By submitting a Proposal in response to this RFP, all Respondents affirm that they have not given, nor intend to give, at any time hereafter any economic opportunity, future employment, gift, loan, gratuity, special discount, trip, favor, or service to a Williamson County public servant or any employee, official or representative of same, in connection with this procurement.

**Each Respondent must provide a Conflict of Interest Statement in accordance with this RFP.**

## 1.6 Certificate of Interested Parties

As of January 1, 2016, Respondents are responsible for complying with the Texas Government Code Section 2252.908. The law states that Williamson County may not enter into certain contracts with a Respondent unless the Respondent submits a disclosure of interested parties to Williamson County at the time the Respondent submits the signed contract to Williamson County.

The disclosure requirement applies to any contract of Williamson County entered into on or after January 1, 2016 that either:

1. requires an action or vote by the Commissioners Court (all contracts that fall under the jurisdiction of Commissioners Court approval such as contracts resulting from an IFB, RFP, RFQ etc. excluding but not limited to certain Juvenile Services contracts, contracts funded with Sheriff's seized funds monies etc.) before the contract may be signed
2. has a value of at least \$1 million.

**Note: Since the majority of contracts with Williamson County require approval by the Commissioners Court, this form will most likely be required to be supplied.**

On January 1, 2016, the Texas Ethics Commission made available on its website a new filing application that must be used to file Form 1295.

Information regarding how to use the filing application is available on the Texas Ethics Commission website at the following link:

[https://www.ethics.state.tx.us/whatsnew/elf\\_info\\_form1295.htm](https://www.ethics.state.tx.us/whatsnew/elf_info_form1295.htm)

A Respondent must:

1. use the online application to process the required information on Form 1295
2. print a copy of the form which will contain a unique certification number
3. an authorized agent of the Respondent must sign the printed copy of the form
4. and have the form notarized
5. the completed Form 1295 and certification of filing must be filed (scanning and emailing form is sufficient) with Williamson County at the time the signed contract is submitted for Commissioners Court approval.

After Commissioners Court award of the contract, Williamson County must:

1. notify the commission, using the commission's filing application, of the receipt of the filed Form 1295 and certification of filing not later than the 30th day after the date the contract binds all parties to the contract. The commission will post the completed Form 1295 to its website within seven business days after receiving notice from Williamson County.

## 1.7 Ethics

The Respondent shall not accept or offer gifts or anything of value nor enter into any business arrangement with any employee, official or agent of Williamson County.

## 1.8 Delivery of Proposals

Williamson County uses BidSync to distribute and receive bids and proposals. Bids can be submitted electronically through BidSync or by hard copy. Refer to [www.bidsync.com](http://www.bidsync.com) for further information.

**If mailed or delivered in person**, Proposals and Proposal addenda are to be delivered in sealed envelope on or before the submittal deadline, as noted in the 'Public Announcement and General Information' listed above for this RFP, to:

Williamson County Purchasing Department Attn:

**PROPOSAL NAME AND NUMBER**

901 South Austin Avenue Georgetown,  
Texas 78626

Williamson County will not accept any Proposals received after the submittal deadline, and shall return such Proposals unopened to the Respondent.

Williamson County will not accept any responsibility for Proposals being delivered by third party carriers.

Respondent should submit **one (1) original, two (2) paper copies** and **one (1) CD or (1) USB** copy of the Proposal. Proposals will be opened publicly in a manner to avoid public disclosure of contents; however, names of Respondents will be read aloud. Respondents should list the Proposal Number, Proposal Name, Name and Address of Respondent, and the Date of the Proposal opening on the outside of the box or envelope and note "Sealed Bid Enclosed."

## 2.1 INSTRUCTIONS AND GENERAL REQUIREMENTS

Read this document carefully. Follow all instructions and requirements. You are responsible for fulfilling all requirements and specifications. Be sure you have a clear understanding of this RFP.

General requirements apply to all advertised RFPs; however, these may be superseded, in whole or in part, by the Proposal Specifications, Addenda issued as a part of this RFP and Modifications issued as a part of this RFP. Be sure your Proposal package is complete.

## 2.2 Ambiguity, Conflict, or other Errors in the RFP

If Respondent discovers any ambiguity, conflict, discrepancy, omission or other error in this RFP, Respondent shall immediately notify Williamson County Purchasing Department of such error in writing and request modification or clarification of the document. Modifications will be made by issuing Addenda. If the Respondent fails to notify Williamson County prior to the date and time fixed for submission of Proposals of an error or ambiguity in the RFP known to Respondent, or an error or ambiguity that reasonably should have been known to Respondent, then Respondent shall be deemed to have waived the error or ambiguity or its later resolution.

Williamson County may also modify the RFP, no later than 48 hours prior to the date and time fixed for submission of Proposals, by issuance of an Addendum. All addenda will be numbered consecutively, beginning with 1.

## 2.3 Notification of Most Current Address

Respondents in receipt of this RFP shall notify the Williamson County Purchasing Department of any address changes, contact person changes, and/or telephone number changes no later than 48 hours prior to the date and time fixed for submission of Proposals.

## 2.4 Proposal Preparation Cost

Cost of developing Proposals is entirely the responsibility of Respondents and shall not be charged to Williamson County.



## **2.5 Signature of Respondent**

A Transmittal Letter, which shall be considered an integral part of the Proposal, shall be signed by an individual who is authorized to bind the Respondent contractually.

If the Respondent is a Corporation or Limited Liability Company, the legal name of the Corporation or Limited Liability Company shall be provided together with the signature of the officer or officers authorized to sign on behalf of such entity.

If the Respondent is a General Partnership, the true name of the firm shall be provided with the signature of each partner authorized to sign.

If the Respondent is a Limited Partnership, the name of the Limited Partner's General Partner shall be provided with the signature of the officer authorized to sign on behalf of the General Partner.

If the Respondent is a Sole Proprietor(s) (individual), each Sole Proprietor(s) shall sign.

If signature is by an agent, other than the Sole Proprietor(s) or an officer of a Corporation, Limited Liability Company, General Partner or a member of a General Partnership, a power of attorney or equivalent document must be submitted to the Williamson County Purchasing Department prior to contract award.

## **2.6 Assumed Business Name**

If the Respondent operates business under an Assumed Business Name, the Respondent must have on file with the Williamson County Clerk a current Assumed Name Certificate and provide a file marked copy of same prior to contract award.

## **2.7 Economy of Presentation**

Proposals should not contain promotional or display materials, except as they may directly answer in whole or in part questions contained in the RFP. Such exhibits shall be clearly marked with the applicable reference number of the question in the RFP. Proposals must address the technical requirements as specified in the RFP. All questions posed by the RFP must be answered concisely and clearly. Proposals that do not address each criterion may be, at the sole discretion of Williamson County, rejected and not considered.

## **2.8 Proposal Obligation**

The contents of the RFP, Proposal and any clarification thereof submitted by the Successful Respondent shall become part of the contractual obligation and incorporated by reference into the Contract and any ensuing agreement.

## **2.9 Compliance with RFP Specifications**

It is intended that this RFP describe the requirements and the response format in sufficient detail to secure comparable Proposals. Failure to comply with all provisions of the RFP may, at the sole discretion of Williamson County, result in disqualification.

## **2.10 Evaluation**

Williamson County reserves the right to use all pertinent information (also learned from sources other than disclosed in the RFP process) that might affect Williamson County's judgment as to the appropriateness of an award to the best evaluated Respondent. This information may be appended to the Proposal evaluation process results. Information on a Respondent from reliable sources, and not within the Respondent's Proposal, may also be noted and made part of the evaluation file. Williamson County shall have sole discretion for determining the reliability of the source. Williamson County reserves the right to conduct written and/or oral discussions/interviews after the Proposal opening. The purpose of such discussions/interviews is to provide clarification and/or additional information to make an award that is in the best interest of Williamson County.

## **2.11 Withdrawal of Proposal**

The Respondent may withdraw its Proposal by submitting a written request over the signature of an authorized individual, as described herein above, to the Williamson County Purchasing Department any time prior to the submission deadline. The Respondent may thereafter submit a new Proposal prior to the deadline. Withdrawal of a Proposal after the deadline will be subject to written approval of the Williamson County Purchasing Agent.

## 2.12 Responsibility

It is expected that a Respondent will be able to affirmatively demonstrate Respondent's responsibility. Respondent should be able to meet the following requirements:

- a) have adequate financial resources, or the ability to obtain such resources as required;
- b) be able to comply with the required or proposed delivery schedule;
- c) have a satisfactory record of performance; and
- d) be otherwise qualified and eligible to receive an award.

Williamson County may request representation and other information sufficient to determine Respondent's ability to meet these minimum standards listed above.

## 2.13 Purchase Orders

If required by the Williamson County Purchasing Department, a purchase order(s) may be generated to the Successful Respondent for goods and/or services. If a purchase order is issued, the purchase order number must appear on all itemized invoices and/or requests for payment.

## 2.14 Silence of Specifications

The apparent silence of any RFP specifications as to any detail or to the apparent omission from it of a detailed description concerning any point, shall be regarded as meaning that only the best practices are to prevail. All interpretations of these specifications shall be made on the basis of this statement.

## 2.15 References

Williamson County requires Respondent to supply a list of at least three (3) references within the last 4 years where like services and/or goods have been supplied by Respondent if Respondent has not done business with the County within the past five (5) years.

## 3.1 DEFINITIONS, TERMS AND CONDITIONS

### 3.2 Definitions

- a) "Addenda" – Means any written or graphic instruments issued by Williamson County prior to the consideration of Proposals which modify or interpret the Proposal Documents by additions, deletions, clarifications, or corrections.
- b) "Agreement" – The Successful Respondent may be required by Williamson County to sign an additional Agreement containing terms necessary to ensure compliance with the RFP and Respondent's Proposal. Such ensuing Agreement shall contain the Proposal Specifications, Terms and Conditions that are derived from the RFP.
- c) "Contract" – This RFP and the Proposal of the Successful Respondent shall become a contract between the Successful Respondent and Williamson County once the Successful Respondent's Proposal is properly accepted by the Williamson County Commissioners Court (sometimes referred to herein as the "Commissioners Court").
- d) "Proposal Documents" – The Legal Notice, RFP including attachments, and any Addenda issued by Williamson County prior to the consideration of any Proposals.
- e) "Proposal" – Is a complete, properly signed Proposal submitted in accordance with this RFP which is irrevocable during the specified period for evaluation and acceptance of Proposals.
- f) "Respondent" – A person or entity who submits a Proposal in response to this RFP.
- g) "RFP" – Refers to this document, together with the attachments thereto and any future addenda issued by Williamson County.
- h) "Successful Respondent" – The responsible Respondent who, in Williamson County's sole opinion, submits the Proposal which is in the best interest of Williamson County, taking into account factors identified herein and to whom Williamson County intends to award the Contract.

### **3.3 TERMS AND CONDITIONS**

#### **3.3.1 Venue and Governing Law**

Respondent hereby agrees and acknowledges that venue and jurisdiction of any suit, right, or cause of action arising out of or in connection with this RFP, the Contract and any ensuing Agreement shall lie exclusively in either Williamson County, Texas or in the Austin Division of the Western Federal District of Texas, and the parties hereto expressly consent and submit to such jurisdiction. Furthermore, except to the extent that this RFP, the Contract and any ensuing Agreement is governed by the laws of the United States, this RFP, the Contract and any ensuing Agreement shall be governed by and construed in accordance with the laws of the State of Texas, excluding, however, its choice of law rules.

#### **3.3.2 Incorporation by Reference and Precedence**

The Contract shall be derived from (1) the RFP and its Addenda; and (2) the Respondent's Proposal. In the event of a dispute under the Contract, applicable documents will be referred to for the purpose of clarification or for additional detail in the following order of precedence: (1) the RFP and its Addenda; and (2) the Respondent's Proposal.

In the event Williamson County requires that an ensuing Agreement be executed following award and a dispute arises between terms and conditions of the ensuing Agreement, (2) the RFP, and its Addenda; and (3) the Respondent's Proposal, applicable documents will be referred to for the purpose of Clarification or for additional detail in the following order of precedence: (1) terms and conditions of the ensuing Agreement and its Addenda, (2) the RFP and its Addenda; and (3) the Respondent's Proposal.

#### **3.3.3 Ownership of Proposal**

Each Proposal shall become the property of Williamson County upon submittal and will not be returned to Respondents unless received after the submittal deadline.

#### **3.3.4 Disqualification of Respondent**

Upon signing and submittal of the Proposal, a Respondent offering to sell supplies, materials, services, or equipment to Williamson County certifies that the Respondent has not violated the antitrust laws of this state codified in Section 15.01, et seq, Business & Commerce Code, or the Federal Antitrust Laws, and has not communicated directly or indirectly the offer made to any competitor or any other person engaged in such line of business. Any or all Proposals may be rejected if Williamson County believes that collusion exists among the Respondents.

#### **3.3.5 Funding**

County intends to budget and make sufficient funds available and authorize funds for expenditure to finance the costs of the Contract. Respondents understand and agree that the County's payment of amounts under the Contract shall be contingent on the County receiving appropriations or other expenditure authority sufficient to allow the County, in the exercise of reasonable administrative discretion, to make payments under the Contract.

#### **3.3.6 Assignment, Successors and Assigns**

The Successful Respondent may not assign, sell, or otherwise transfer the Contract or any other rights or interests obtained under the Contract without written permission of the Williamson County Commissioners Court. The Contract and any ensuing Agreement shall be binding upon and inure to the benefit of the contracting parties and their respective successors and permitted assigns.

#### **3.3.7 Implied Requirements**

Products and services not specifically described or required in the RFP, but which are necessary to provide the functional capabilities described by the Respondent, shall be deemed to be implied and included in the Proposal.

### 3.3.8 Termination

- a) **Termination for Cause:** Williamson County reserves the right to terminate the Contract and/or any ensuing Agreement for default if the Successful Respondent breaches any of the RFP Specifications, Terms and Conditions, including warranties of Respondent, if any, or if the Successful Respondent becomes insolvent or commits acts of bankruptcy. Such right of termination is in addition to and not in lieu of any other remedies Williamson County may have at law or in equity or as may otherwise be provided herein. Default may be construed as, but not limited to, failure to deliver the proper goods and/or services within the proper amount of time, and/or to properly perform any and all other requirements to Williamson County's satisfaction, and/or to meet all other obligations and requirements.
- b) **Termination for Convenience:** Williamson County may terminate the Contract and/or any ensuing Agreement for convenience and without cause or further liability, upon ninety (90) calendar day's written notice to Successful Respondent. In the event Williamson County exercises its right to terminate without cause, it is understood and agreed that only the amounts due to the Successful Respondent for goods, commodities and/or services provided and expenses incurred to and including the date of termination, will be due and payable. No penalty will be assessed for Williamson County's termination for convenience.

### 3.2.9 Non-Performance

It is the objective of Williamson County to obtain complete and satisfactory performance of the requirements set forth herein. In addition to any other remedies available at law, in equity or that may be set out herein, failure to perform may result in a deduction of payment equal to the amount of the goods and/or services that were not provided and/or performed to the County's satisfaction. In the event of such non-performance, the County shall have the right, but shall not be obligated, to complete the services itself or by others and/or purchase the goods from other sources. If the County elects to acquire the goods or perform the services itself or by others, pursuant to the foregoing, the Successful Respondent shall reimburse the County, within ten (10) calendar days of demand, for all costs incurred by the County (including, without limitation, applicable, general, and administrative expenses, and field overhead, and the cost of necessary equipment, materials, and field labor) in correcting the nonperformance which the Successful Respondent fails to meet pursuant to the requirements set out herein. In the event the Successful Respondent refuses to reimburse the County as set out in this provision, County shall have the right to deduct such reimbursement amounts from any amounts that may be then owing or that may become owing in the future to the Successful Respondent.

### 3.2.10 Proprietary Information and Texas Public Information Act

All material submitted to the County shall become public property and subject to the Texas Public Information Act upon receipt. If a Respondent does not desire proprietary information in the Proposal to be disclosed, each page must be clearly identified and marked proprietary at time of submittal or, more preferably, all proprietary information may be placed in a folder or appendix and be clearly identified and marked as being proprietary. The County will, to the extent allowed by law, endeavor to protect from public disclosure the information that has been identified and marked as proprietary. The final decision as to what information must be disclosed, however, lies with the Texas Attorney General. Failure to clearly identify and mark information as being proprietary as set forth under this provision will result in all unmarked information being deemed non-proprietary and available to the public. For all information that has not been clearly identified and marked as proprietary by the Respondent, the County may choose to place such information on the County's website and/or a similar public database without obtaining any type of prior consent from the Respondent.

To the extent, if any, that any provision in this RFP or in the Respondent's Proposal is in conflict with Tex. Gov't Code 552.001 et seq., as amended (the "Public Information Act"), the same shall be of no force or effect. Furthermore, it is expressly understood and agreed that Williamson County, its officers and employees may request advice, decisions and opinions of the Attorney General of the State of Texas in regard to the application of the Public Information Act to any items or data furnished to Williamson County as to whether or not the same are available to the public. It is further understood that Williamson County's officers and employees shall have the right to rely on the advice, decisions and opinions of the Attorney General, and that Williamson County, its officers and employees shall have no liability or obligation to any party hereto for the disclosure to the public, or to any person or persons, of any items or data furnished to Williamson County by a party hereto, in reliance of any advice, decision or opinion of the Attorney General of the State of Texas.

### 3.2.11 Right to Audit

Successful Respondent agrees that Williamson County or its duly authorized representatives shall, until the expiration of three (3) years after termination or expiration of the Contract and/or the ensuing Agreement, have access to and the right to examine and photocopy any and all books, documents, papers and records of Successful Respondent, which are directly pertinent to the services to be performed or goods to be delivered for the purposes of making audits, examinations, excerpts and transcriptions. Successful Respondent agrees that Williamson County shall have access during normal working hours to all necessary facilities and shall be provided adequate and appropriate work space in order to conduct audits in compliance with the provisions of this section. Williamson County shall give Successful Respondent reasonable advance notice of intended audits.

### 3.2.12 Inspections and Testing

Williamson County reserves the right to inspect and test equipment, supplies, material(s) and goods for quality and compliance with this RFP, and ability to meet the needs of the user. Demonstration units must be available for review. Should the goods or services fail to meet requirements and/or be unavailable for evaluation, Williamson County can deem the Respondent to be in breach and terminate the Contract and/or any ensuing Agreement(s).

### 3.2.13 Proposal Preparation Cost

Cost of developing Proposals is entirely the responsibility of Respondents and shall not be charged to Williamson County. There is no expressed or implied obligation for Williamson County to reimburse Respondents for any expense incurred in preparing a Proposal in response to this RFP and Williamson County will not reimburse Respondents for such expenses.

### 3.2.14 Indemnification

**SUCCESSFUL RESPONDENT SHALL INDEMNIFY, DEFEND AND SAVE HARMLESS WILLIAMSON COUNTY, ITS OFFICIALS, EMPLOYEES, AGENTS AND AGENTS' EMPLOYEES FROM AND AGAINST ALL CLAIMS, LIABILITY, AND EXPENSES, INCLUDING REASONABLE ATTORNEYS' FEES, ARISING FROM ACTIVITIES OF RESPONDENT, ITS AGENTS, SERVANTS OR EMPLOYEES, PERFORMED HEREUNDER THAT RESULT FROM THE NEGLIGENT ACT, ERROR, OR OMISSION OF RESPONDENT OR ANY OF RESPONDENT'S AGENTS, SERVANTS OR EMPLOYEES, AS WELL AS ALL CLAIMS OF LOSS OR DAMAGE TO THE RESPONDENT'S AND WILLIAMSON COUNTY'S PROPERTY, EQUIPMENT, AND/OR SUPPLIES.**

**FURTHERMORE, WILLIAMSON COUNTY, ITS OFFICIALS, EMPLOYEES, AGENTS AND AGENTS' EMPLOYEES SHALL NOT BE LIABLE FOR DAMAGES TO THE SUCCESSFUL RESPONDENT ARISING FROM ANY ACT OF ANY THIRD PARTY, INCLUDING, BUT NOT BEING LIMITED TO THEFT. SUCCESSFUL RESPONDENT FURTHER AGREES TO INDEMNIFY, DEFEND AND SAVE HARMLESS WILLIAMSON COUNTY FROM, ITS OFFICIALS, EMPLOYEES, AGENTS AND AGENTS' EMPLOYEES AGAINST ALL CLAIMS OF WHATEVER NATURE ARISING FROM ANY ACCIDENT, INJURY, OR DAMAGE WHATSOEVER CAUSED TO ANY PERSON OR TO THE PROPERTY OF ANY PERSON OCCURRING IN RELATION TO SUCCESSFUL RESPONDENT'S PERFORMANCE OF ANY SERVICES REQUESTED HEREUNDER DURING THE TERM OF THE CONTRACT AND/OR ANY ENSUING AGREEMENT.**

**SUCCESSFUL RESPONDENT SHALL TIMELY REPORT ALL CLAIMS, DEMANDS, SUITS, ACTIONS, PROCEEDINGS, LIENS OR JUDGMENTS TO WILLIAMSON COUNTY AND SHALL, UPON THE RECEIPT OF ANY CLAIM, DEMAND, SUIT, ACTION, PROCEEDING, LIEN OR JUDGMENT, NOT LATER THAN THE FIFTEENTH (15TH) DAY OF EACH MONTH; PROVIDE WILLIAMSON COUNTY WITH A WRITTEN REPORT ON EACH SUCH MATTER, SETTING FORTH THE STATUS OF EACH MATTER, THE SCHEDULE OR PLANNED PROCEEDINGS WITH RESPECT TO EACH MATTER AND THE COOPERATION OR ASSISTANCE, IF ANY, OF WILLIAMSON COUNTY REQUIRED BY SUCCESSFUL RESPONDENT IN THE DEFENSE OF EACH MATTER. SUCCESSFUL RESPONDENT'S DUTY TO DEFEND, INDEMNIFY AND HOLD WILLIAMSON COUNTY HARMLESS SHALL BE ABSOLUTE. IT SHALL NOT ABATE OR END BY REASON OF THE EXPIRATION OR TERMINATION OF THE CONTRACT AND/OR ANY ENSUING AGREEMENT UNLESS OTHERWISE AGREED BY WILLIAMSON COUNTY IN WRITING. THE PROVISIONS OF THIS SECTION SHALL SURVIVE THE TERMINATION OF THE CONTRACT AND SHALL REMAIN IN FULL FORCE AND EFFECT WITH RESPECT TO ALL SUCH MATTERS NO MATTER WHEN THEY ARISE.**

**IN THE EVENT OF ANY DISPUTE BETWEEN THE PARTIES AS TO WHETHER A CLAIM, DEMAND, SUIT, ACTION, PROCEEDING, LIEN OR JUDGMENT APPEARS TO HAVE BEEN CAUSED BY OR APPEARS TO HAVE ARISEN OUT OF OR IN CONNECTION WITH ACTS OR OMISSIONS OF WILLIAMSON COUNTY, RESPONDENT SHALL NEVER-THE-LESS FULLY DEFEND SUCH CLAIM, DEMAND, SUIT, ACTION, PROCEEDING, LIEN OR JUDGMENT UNTIL AND UNLESS**

**THERE IS A DETERMINATION BY A COURT OF COMPETENT JURISDICTION THAT THE ACTS AND OMISSIONS OF RESPONDENT ARE NOT AT ISSUE IN THE MATTER.**

**SUCCESSFUL RESPONDENT'S INDEMNIFICATION SHALL COVER, AND SUCCESSFUL RESPONDENT AGREES TO INDEMNIFY WILLIAMSON COUNTY, IN THE EVENT WILLIAMSON COUNTY IS FOUND TO HAVE BEEN NEGLIGENT FOR HAVING SELECTED SUCCESSFUL RESPONDENT TO PERFORM THE WORK DESCRIBED IN THIS REQUEST. THE PROVISION BY SUCCESSFUL RESPONDENT OF INSURANCE SHALL NOT LIMIT THE LIABILITY OF SUCCESSFUL RESPONDENT UNDER THE CONTRACT AND/OR ANY ENSUING AGREEMENT.**

### 3.2.15 Waiver of Subrogation

Successful Respondent and Successful Respondent's insurance carrier waive any and all rights whatsoever with regard to subrogation against Williamson County as an indirect party to any suit arising out of personal or property damages resulting from the Respondent's performance under this Contract and any ensuing Agreement.

### **3.2.16 Relationship of the Parties**

The Successful Respondent shall be an independent contractor and shall assume all of the rights, obligations, liabilities, applicable to it as such independent contractor hereunder and any provisions herein which may appear to give County the right to direct the Successful Respondent as to details of doing work herein covered or to exercise a measure of control over the work shall be deemed to mean that the Successful Respondent shall follow the desires of County in the results of the work only. County shall not retain or have the right to control the Successful Respondent's means, methods or details pertaining to the Successful Respondent's performance of the work. County and the Successful Respondent hereby agree and declare that the Successful Respondent is an independent contractor and as such meets the qualifications of an "Independent Contractor" under Texas Workers Compensation Act, Texas Labor Code, Section 406.141, that the Successful Respondent is not an employee of County, and that the Successful Respondent and its employees, agents and sub- contractors shall not be entitled to workers compensation coverage or any other type of insurance coverage held by County.

### **3.2.17 Sole Provider**

The Successful Respondent agrees and acknowledges that it shall not be considered a sole provider of the goods and/or services described herein and that Williamson County may contract with other providers of such goods and/or services if Williamson County deems, at its sole discretion, that multiple providers of the same goods and/or services will serve the best interest of Williamson County.

### **3.2.18 Force Majeure**

If the party obligated to perform is prevented from performance by an act of war, order of legal authority, act of God, or other unavoidable cause not attributable to the fault or negligence of said party, the other party shall grant such party relief from the performance. The burden of proof for the need of such relief shall rest upon the party obligated to perform. To obtain release based on force majeure, the party obligated to perform shall file a written request with the other party.

### **3.2.19 Severability**

If any provision of this RFP, the Contract or any ensuing Agreement shall be held invalid or unenforceable by any court of competent jurisdiction, such holding shall not invalidate or render unenforceable any other provision thereof, but rather the entire RFP, Contract or any ensuing Agreement will be construed as if not containing the particular invalid or unenforceable provision or provisions, and the rights and obligation of the parties shall be construed and enforced in accordance therewith. The parties acknowledge that if any provision of this RFP, the Contract or any ensuing Agreement is determined to be invalid or unenforceable, it is the desire and intention of each that such provision be reformed and construed in such a manner that it will, to the maximum extent practicable, give effect to the intent of this RFP, the Contract or any ensuing Agreement and be deemed to be validated and enforceable.

### **3.2.20 Equal Opportunity**

Neither party shall discriminate against any employee or applicant for employment because of race, color, religion, sex, or national origin.

### **3.2.21 Notice**

Any notice to be given shall be in writing and may be affected by personal delivery or by registered or certified mail, return receipt requested, addressed to the proper party, at the following address:

Williamson County Purchasing Department  
Max Bricka, Purchasing Agent (or successor)  
901 S Austin Ave.  
Georgetown, Texas 78626

Respondent: Address set out in Respondent's Transmittal Letter

Notices given in accordance with this provision shall be effective upon (i) receipt by the party to which notice is given, or (ii) on the third (3rd) calendar day following mailing, whichever occurs first.

### **3.2.22 Sales and Use Tax Exemption**

Williamson County is a corporate and politic under the laws of the State of Texas and claims exemption from sales and use taxes under Texas Tax Code Ann. § 151.309, as amended, and the services and/or goods subject hereof are being secured for use by Williamson County.

### **3.2.23 Compliance with Laws**

Williamson County and Successful Respondent shall comply with all federal, state, and local laws, statutes, ordinances, rules and regulations, and the orders and decrees of any courts or administrative bodies or tribunals in any matter affecting the performance of the Contract and any ensuing Agreement, including, without limitation, Workers' Compensation laws, salary and wage statutes and regulations, licensing laws and regulations. When required, the Successful Respondent shall furnish the County with certification of compliance with said laws, statutes, ordinances, rules, regulations, orders, and decrees above specified.

### **3.2.24 Incorporation of Exhibits, Appendices and Attachments**

All of the Exhibits, Appendices and Attachments referred to herein be incorporated by reference as if set forth verbatim herein.

### **3.2.25 No Waiver of Immunities**

Nothing herein shall be deemed to waive, modify or amend any legal defense available at law or in equity to Williamson County, its past or present officers, employees, or agents, nor to create any legal rights or claim on behalf of any third party. Williamson County does not waive, modify, or alter to any extent whatsoever the availability of the defense of governmental immunity under the laws of the State of Texas and of the United States.

### **3.2.26 No Waiver**

The failure or delay of any party to enforce at any time or any period of time any of the provisions of this RFP, the Contract or any ensuing Agreement shall not constitute a present or future waiver of such provisions nor the right of either party to enforce each and every provision. Furthermore, no term or provision shall be deemed waived and no breach excused unless such waiver or consent shall be in writing and signed by the party claimed to have waived or consented. Any consent by any party to, or waiver of, a breach by the other, whether expressed or implied, shall not constitute a consent to, waiver of or excuse for any other, different or subsequent breach.

### **3.2.27 Current Revenues**

The obligations of the parties under the Contract and any ensuing Agreement do not constitute a general obligation or indebtedness for which County is obligated to levy, pledge, or collect any of taxation. It is understood and agreed that Williamson County shall have the right to terminate the Contract and any ensuing Agreement at the end of any Williamson County fiscal year if the governing of Williamson County does not appropriate sufficient funds as determined by Williamson County's budget for the fiscal year in question. Williamson County may affect such termination by giving written notice of termination to the Successful Respondent at the end of its then-current fiscal year.

### **3.2.28 Binding Effect**

This Contract and any ensuing Agreement shall be binding upon and inure to the benefit of the parties and their respective permitted assigns and successors.

### **3.2.29 Assignment**

The Successful Respondent's interest and duties hereunder may not be assigned or delegated to a third party without the express written consent of Williamson County.

Successful Respondent shall perform all services and/or provide all goods, as well as those reasonably inferable and necessary for completion and provision of the services and goods required hereunder. The Successful Respondent shall keep the County informed of the progress and quality of the services and/or goods to be provided. Successful Respondent agrees and acknowledges that County is relying on Successful Respondent's represented expertise and ability to provide the goods and/or services described herein. Successful Respondent agrees to use its best efforts, skill, judgment, and abilities to perform its obligations in accordance with the highest standards used in the profession and to further the interests of County in accordance with County's requirements and procedures. Successful Respondent's duties as set forth herein shall at no time be in any way diminished by reason of any approval by the County nor shall the Successful Respondent be released from any liability by reason of such approval by the County, it being understood that the County at all times is ultimately relying upon the Successful Respondent's skill and knowledge in performing the services and providing any goods required hereunder.

### **3.2.31 Contractual Development**

The Williamson County Commissioners Court may award the Contract on the basis of the initial Proposals received, without any further or additional discussions. Therefore, each initial Proposal should contain the Respondent's best terms and offer. The contents of the RFP and the selected Proposal will become an integral part of the Contract, but may be modified, at Williamson County's sole discretion, by provisions of an ensuing Agreement. Therefore, the Respondent must agree to inclusion in an ensuing Agreement of the Proposal Specifications, Terms and Conditions of this RFP. Williamson County may, at its discretion, opt to conduct further discussions with responsible offerors and request the highest ranked firm's Best and Final Offer.

### **3.2.32 Entire Agreement**

The Contract and any ensuing Agreement shall supersede all prior Agreements, written or oral between the Successful Respondent and County and shall constitute the entire Agreement and understanding between the parties with respect to the services and/or goods to be provided. Each of the provisions herein shall be binding upon the parties and may not be waived, modified amended or altered except by writing signed by the Successful Respondent and County.

### **3.2.33 Survivability**

All applicable agreements that were entered into between Respondent and Williamson County under the terms and conditions of the Contract and/or any ensuing Agreement shall survive the expiration or termination thereof for ninety (90) days unless a new contract has been awarded.

### **3.2.34 Payment**

County's payment for goods and services shall be governed by Chapter 2251 of the Texas Government Code. An invoice shall be deemed overdue the 31st day after the later of (1) the date County receives the goods under the Contract; (2) the date the performance of the service under the Contract is completed; or (3) the date the Williamson County Auditor receives an invoice for the goods or services. Interest charges for any overdue payments shall be paid by County in accordance with Texas Government Code Section 2251.025. More specifically, the rate of interest that shall accrue on a late payment is the rate in effect on September 1 of County's fiscal year in which the payment becomes due. The said rate in effect on September 1 shall be equal to the sum of one percent (1%); and (2) the prime rate published in the Wall Street Journal on the first day of July of the preceding fiscal year that does not fall on a Saturday or Sunday.

In the event that an error appears in an invoice submitted by Successful Respondent, County shall notify Successful Respondent of the error not later than the twenty first (21st) day after the date County receives the invoice. If the error is resolved in favor of Successful Respondent, Successful Respondent shall be entitled to receive interest on the unpaid balance of the invoice submitted by Successful Respondent beginning on the date that the payment for the invoice became overdue. If the error is resolved in favor of the County, Successful Respondent shall submit a corrected invoice that must be paid in accordance within the time set forth above. The unpaid balance accrues interest as provided by

Chapter 2251 of the Texas Government Code if the corrected invoice is not paid by the appropriate date. As a minimum, invoices shall include:

- Name, address, and telephone number of Successful Respondent and similar information in the event the payment is to be made to a different address
- County contract, Purchase Order, and/or delivery order number
- Identification of items or service as outlined in the Contract
- Quantity or quantities, applicable unit prices, total prices, and total amount
- Any additional payment information which may be called for by the Contract

Payment inquiries should be directed to the Williamson County Auditor's Office,

Accounts Payable Department: [accountspayable@wilco.org](mailto:accountspayable@wilco.org), (512) 943-1500.



### **3.2.35 Contractual Formation and Ensuing Agreement**

The RFP and the Respondent's Proposal, when properly accepted by the Williamson County Commissioners Court, shall constitute a contract equally binding between the Successful Respondent and Williamson County. The Successful Respondent may be required by Williamson County to sign an additional Agreement containing terms necessary to ensure compliance with the RFP and Respondent's Proposal.

**THE RESPONDENT'S PROPOSAL SHOULD INCLUDE A SAMPLE CONTRACT, ANY OR ALL ADDITIONAL AGREEMENTS OR TERMS AND CONDITIONS AT THE TIME THE RESPONDENT'S PROPOSAL IS SUBMITTED USING SEPARATE ATTACHED DOCUMENTS FOR THE COUNTY'S REVIEW AND CONSIDERATION.**

### **3.2.36 Legal Liability Information**

The Successful Bidder shall disclose all legal liability information by listing any pending litigation or anticipated litigation that your firm is involved in, including but not limited to, potential or actual legal matters with private parties and any local, State, Federal or international governmental entities. Williamson County reserves the right to consider legal liability information in the recommendation of any proposed contract to the Williamson County Commissioners Court.

### **3.2.37 Confidentiality**

Respondent expressly agrees that it will not use any direct or incidental confidential information that may be obtained while working in a governmental setting for its own benefit, and agrees that it will not access unauthorized areas or confidential information and it will not disclose any information to unauthorized third parties, and will take care to guard the security of the information at all times.

**GENERAL CONDITIONS  
FOOD AND DRINK CONCESSIONS  
FOR WILLIAMSON COUNTY EXPOSITION CENTER**

1. PURPOSE AND CLASSIFICATION

a) Purpose

Williamson County, herein after referred to as the County, seeks proposals from food and beverage concession firms, trained, experienced, and qualified in providing professional food concession services, hereinafter referred to as the vendor.

b) Classification

The concession services will be performed at Williamson County Exposition Center located at 210 Carlos G Parker Boulevard NW, Taylor, TX 76574. The Williamson County Exposition Center contains a 15,000 square foot exposition hall, 15,000 square foot outdoor covered exposition hall, 200' x 300' covered arena, over 800 parking spaces, restrooms, 1 all masonry concession facilities on the west side of the covered arena.

2. NO AGENCY RELATIONSHIP

It is understood and agreed that vendor shall not in any sense be considered a partner or joint venture with Williamson County, nor shall vendor hold himself out as an agent or official representative of Williamson County unless expressly authorized to do so by a majority of the Williamson County Commissioners Court. Vendor shall be considered an independent contractor for the purpose of this contract and shall in no manner incur any expense or liability on behalf of Williamson County other than what may be expressly allowed under this contract.

3. SCOPE OF WORK

It is the intent of this contract to provide optimum food and beverage concessions to the public. This includes maximum hours and days of operation as well as goods and services provided. The concession services shall be provided as deemed necessary to meet the contract requirements. The contractor shall provide concession services as described herein and shall provide all labor, material, and equipment. The vendor shall provide clean, attractive, and safe areas for the locations described herein.

The vendor shall furnish and maintain all equipment necessary for the proper concession service of each location. The vendor shall provide an equipment inventory list to be submitted with the proposal, identifying all equipment by age and condition to be used in the performance of this contract. The County reserves the right to make inspection of equipment to be used in the performance of this contract. Any equipment found to be in poor condition must be pulled from service and replaced at the vendor's expense. The vendor shall comply with all county, state, and federal regulations applicable to providing food and beverage concessions.

The vendor shall obtain a Wine and Beer Retailer's Permit (BG Permit) with the Texas Alcoholic Beverage Commission for the designated "Arena" area. The vendor shall follow all regulations set forth by the Texas Alcoholic Beverage Commission. The vendor is also responsible for purchasing and posting the correct signage required by the Texas Alcoholic Beverage Commission. The vendor must obtain adequate liquor liability insurance coverage confirmed and submitted as required below.

Security is required for all events where alcohol is being served or sold. If the Licensee has an event that does not require security, the vender has the option of hiring needed security to sell alcohol. If the vender chooses not to hire security then the vender will not be allowed to sell alcohol at that particular event. All alcohol will be shut off at a minimum of 30 minutes prior to the scheduled end of the event but may be shut off sooner if deemed necessary.

The County reserves the right to provide additional concessions for up to three (3) events per year. The additional food and drink (non-alcoholic) concessions may be sold by the County, vendors, or its assignees.

The County will receive the fees or sales percentage from these concessions. Examples of the events for additional concessions include but are not limited to Williamson County Fair and Rodeo, Bar-B-Que Cook-off, Taylor Rodeo, etc. The additional concessions will not use the awarded vendor's concession facility. The awarded vendor will have the right to continue sales out of the concession facility for these special events.

#### 4. TERM OF CONTRACTUAL AGREEMENT

The Term of Contractual Agreement is the Date of Award through September 30, 2019, with an opportunity to renew for two (2), consecutive one (1) year periods.

#### 5. ITEMS and PRICING

Items of sale will include but will not necessarily be limited to the following:

Food, candy, ice cream, snow cones, hamburgers, hot dogs, breakfast items, etc. Beverage service including beer and wine, excluding liquor. No glass containers. Ancillary items may be specific to the operation such as caps, T-shirts, mugs, etc. All concession prices should be presented to General Manager for approval annually and at time of contract renewal.

Catering is not a part of the concessions contract. Catered events at the Williamson County Exposition Center will be handled under a separate contract with vendors from an Approved Catering List. Catered events with alcohol sales and service will be handled under a separate contract. Outdoor vending machines must be approved separately depending on suitability (type of products/price of products/cost to operate machines), and profit margin to County after considering cost of electricity etc.

Williamson County reserves the right to specify specific brands to be incorporated in the concessions according to sponsorship opportunities.

#### 6. HOURS OF OPERATION

It is the intent of this concession contract to serve the public in the best possible manner, which is with maximum operating hours under conditions. This will be primarily weekends, special events, minor events and general expo conditions. Some activities may require concessions to be open only during specific times. All other events will have specific operating hours for operational consistency, such as opening at least one hour before the event is scheduled to begin and remain open until the conclusion of the event.

The vendor will be required to provide adequate staffing for the concessions to serve the public in a prompt and courteous manner. The staffing level will fluctuate depending on the type of event and number of attendees.

#### 7. NO ASSIGNMENT

The vendor may not assign this contract to another individual, company, or organization. The vendor may not assign to any subcontractors. It is highly preferred for the vendor to have a **local presence/local representation** to ease communication and management of the contract.

#### 8. EMPLOYEES

Vendor covenants and agrees that it will pay its own salaries, and all Social Security taxes, Federal and State Unemployment Insurance, Worker's Compensation Insurance and any similar taxes or expenses related to its own employees, including, but not limited to, license fees, insurance premiums and outfitting expenses. Vendor shall be responsible for complying with all Federal, State and Local laws, ordinances and regulations regarding its own employees.

#### 9. ACCOUNTING

The County will require Generally Accepted Accounting Procedures and monthly reports as stipulated by the auditing department. These reports will be dictated by the County Auditing Department and may change depending on their needs. The reporting time for these reports will be the first day of each month through the

last day of each month. Money owed to the County as represented in each report will be due to the County by the 15<sup>th</sup> of each month. Late payments may result in termination of this contract.

All reports shall include:

- Name, address, and telephone number of concessionaire.
- County contract and proposal number.
- Identification of items purchased at concession stand.
- Quantity or quantities, total prices, and total amount.
- Check are payable to: Williamson County and are due no later than the 15<sup>th</sup> of each month.
- Check will be mailed to:  
Williamson County Exposition Center  
210 Carlos G Parker Boulevard NW  
Taylor, TX 76574

#### 10. MAINTENANCE

County will provide general maintenance of the facility such as utility repairs, painting, electrical, etc. Any damage attributed to neglect, misuse, etc. by the Vendor will be documented and charged back to the Vendor.

- a) County will pay for normal electric, gas and water utilities.
- b) Vendor is responsible for maintenance of any and all equipment directly related to the operation.
- c) Housekeeping – Vendor shall clean the serving and window area, along with any picnic and surrounding areas directly related to their operation.

#### 11. GENERAL

- a) Vendor must remain in compliance with all current and future health department regulations. The vendor must also provide a copy of all state, county and local health department certificates or permits that are required to sell food or drink to the public to the Williamson County Expo Center office at the time of award of contract.
- b) Vendor shall have a manager on site, and should have adequate staff to maintain full operation during operating hours.
- c) Staff should be dressed appropriately, uniformed with identification to note name and the organization they represent.
- d) All concessions staff member must pass a criminal background screening check, to be performed and paid for by the vendor. Awarded vendor must be able to show proof of compliance.

The awarded vendor shall conduct background checks on all the permanent and temporary personnel and subcontractors scheduled to work on services under this contract prior to services beginning.

The required employee criminal background checks, employee history, and all documentation of each individual's right to work in the United States must be provided to the following individual prior to beginning work to:

Clint Chitsey, General Manager EXPO  
210 Carlos G. Parker Blvd  
Taylor, TX 76574

In addition, the awarded contractor shall continue to submit background checks for any new employees prior to such new employee entering any Williamson County facilities. Replacement personnel shall have completed background checks conducted and approved by contract administrator before access to the facility is authorized.

- e) Vendor shall be responsible for all inventories and should insure the quality of merchandise being sold.
- f) The Williamson County Exposition Center will inspect concessions regularly and will provide written results to the Vendor for information and any corrective action. Concession inspections will include but are not limited to general cleanliness, customer service, hours of operation, product appropriateness and freshness, organization, etc.
- g) The Vendor shall provide and maintain a menu sign that is posted in a conspicuous place. The menu sign shall list the prices of all items offered for sale, the hours of operation, and the telephone number for the Williamson County Exposition Center for comments. The design and location of the sign shall be subject to the approval by the General Manager of the Williamson County Exposition Center or his/her designee.
- h) The County reserves the right to operate a monitor inside the concessions for advertising purposes.

## 12. INSURANCE

Vendor, at vendor's own expense, shall provide and maintain the minimum insurance coverage in the minimum amounts as described below. Coverage shall be written on an occurrence basis by companies authorized and admitted to do business in the State of Texas and rated A- or better by A.M Best Company or otherwise acceptable to The County and name The County as an additional insured. The policies shall provide that they may not be cancelled or altered without at least thirty (30) days' prior written notice to The County.

### **Type of Coverage**

### **Limits of Liability**

- a) Worker's Compensation Statutory
- b) Employer's Liability
  - Bodily Injury by Accident \$500,000 Ea. Accident
  - Bodily Injury by Disease \$500,000 Ea. Employee
  - Bodily Injury by Disease \$500,000 Policy Limit
- c) Comprehensive general liability including completed operations and contractual liability insurance for bodily injury, death, or property damages in the following amounts:

<b>COVERAGE</b>	<b>PER PERSON</b>	<b>PER OCCURRENCE</b>
Comprehensive General Liability <i>premises, completed and contractual</i>	\$1,000,000	\$1,000,000 <i>(including operations)</i>

Aggregate policy limits: \$2,000,000

- d) Comprehensive automobile and auto liability insurance (covering owned, hired, leased and non-owned vehicles):

<b>COVERAGE</b>	<b>PER PERSON</b>	<b>PER OCCURRENCE</b>
Bodily injury (including death)	\$1,000,000	\$1,000,000
Property damage	\$1,000,000	\$1,000,000
Aggregate policy limits	No aggregate limit	

- e) Comprehensive liquor liability insurance (as to Vendors selling or serving alcohol)

<b>COVERAGE</b>	<b>PER PERSON</b>	<b>PER OCCURRENCE</b>
Bodily injury (including death)	\$1,000,000	\$1,000,000 (including
Property damage	\$100,000	\$300,000
Aggregate policy limits	\$2,000,000	

Vendor, as an independent contractor, meets the qualifications of an “Independent Contractor” under Texas Worker’s Compensation Act, Texas Labor Code, Section 406.141, and must provide its employees, agents and sub-subcontractors worker’s compensation coverage. Vendor shall not be entitled to worker’s compensation coverage or any other type of insurance coverage held by The County.

Vendor shall provide The County with insurance certificates evidencing compliance with the insurance requirements stated above.

### 13. PROPOSAL EVALUATION


The Proposals received will be evaluated on all of the criteria listed below. The Vendor selected will have, in the opinion of the County, the best overall combination of the criteria.

<b>Percentage to County - % of gross sales after taxes</b> (Minimum of 20% preferred) <i>Formula to rank percentage is: Vendor % ÷ Highest % amount x 12</i>	12 Points
<b>Experience overall in Concessions Business in like size and type</b>	5 Points
<b>Experience associated with Start Up operations</b>	5 Points
<b>Equipment to be used</b> (Quantity, Type, Age, Condition)	5 Points
<b>Sample Menu with proposed pricing</b> (Selection/Variety)	5 Points
<b>Staffing for all Events</b> (Assurance, Quantity, Flexibility)	5 Points
<b>References</b> (Will call at our discretion)	5 Points
<b>Total Points Possible</b>	<b>42</b>


#### 5 Point Scale Scoring:

- 5 = Significantly Exceeds Requirements
- 4 = Marginally Exceeds Requirements
- 3 = Meets Requirements
- 2 = Marginally Meets Requirements
- 1 = Does Not Meet Requirements



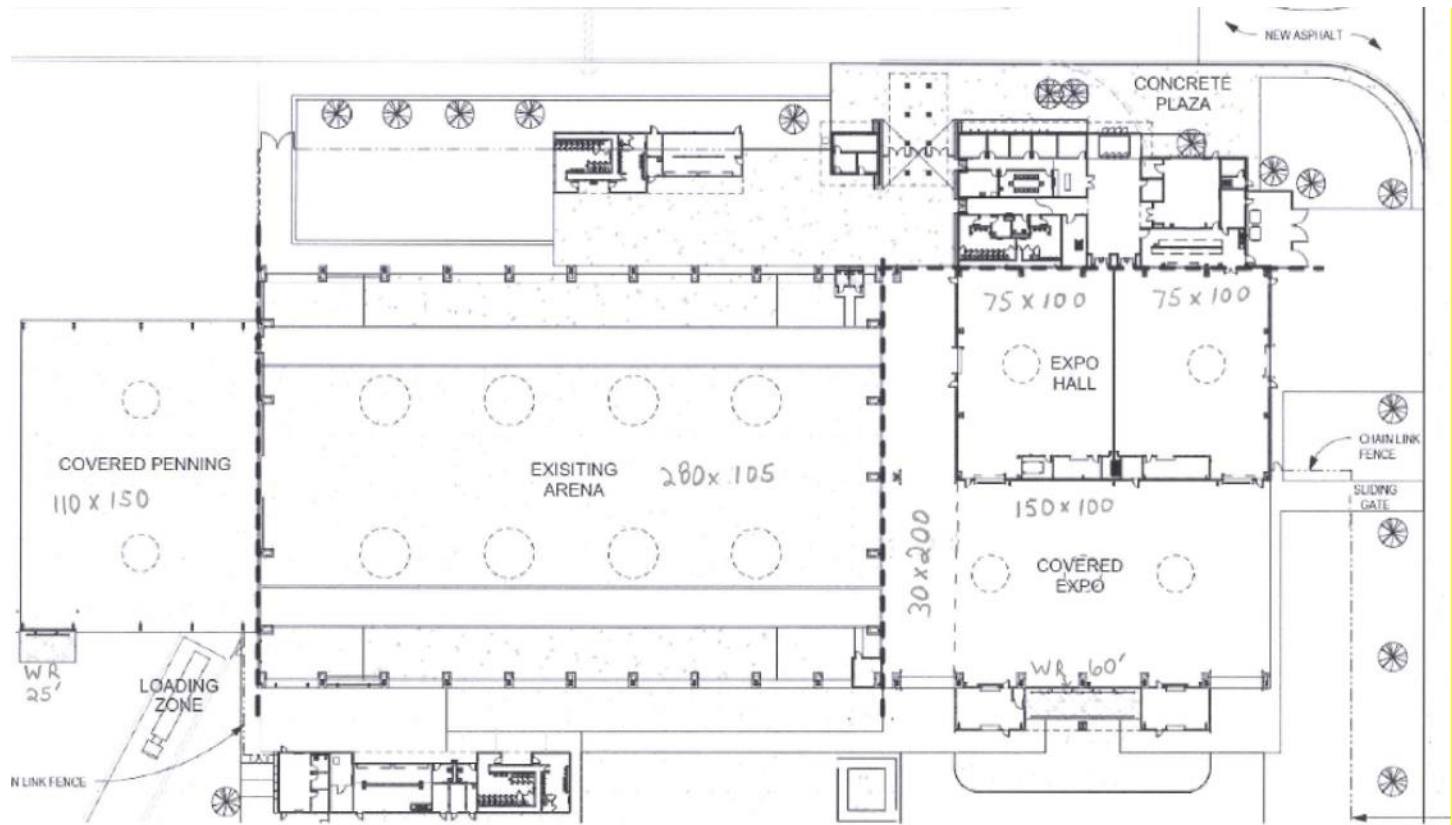




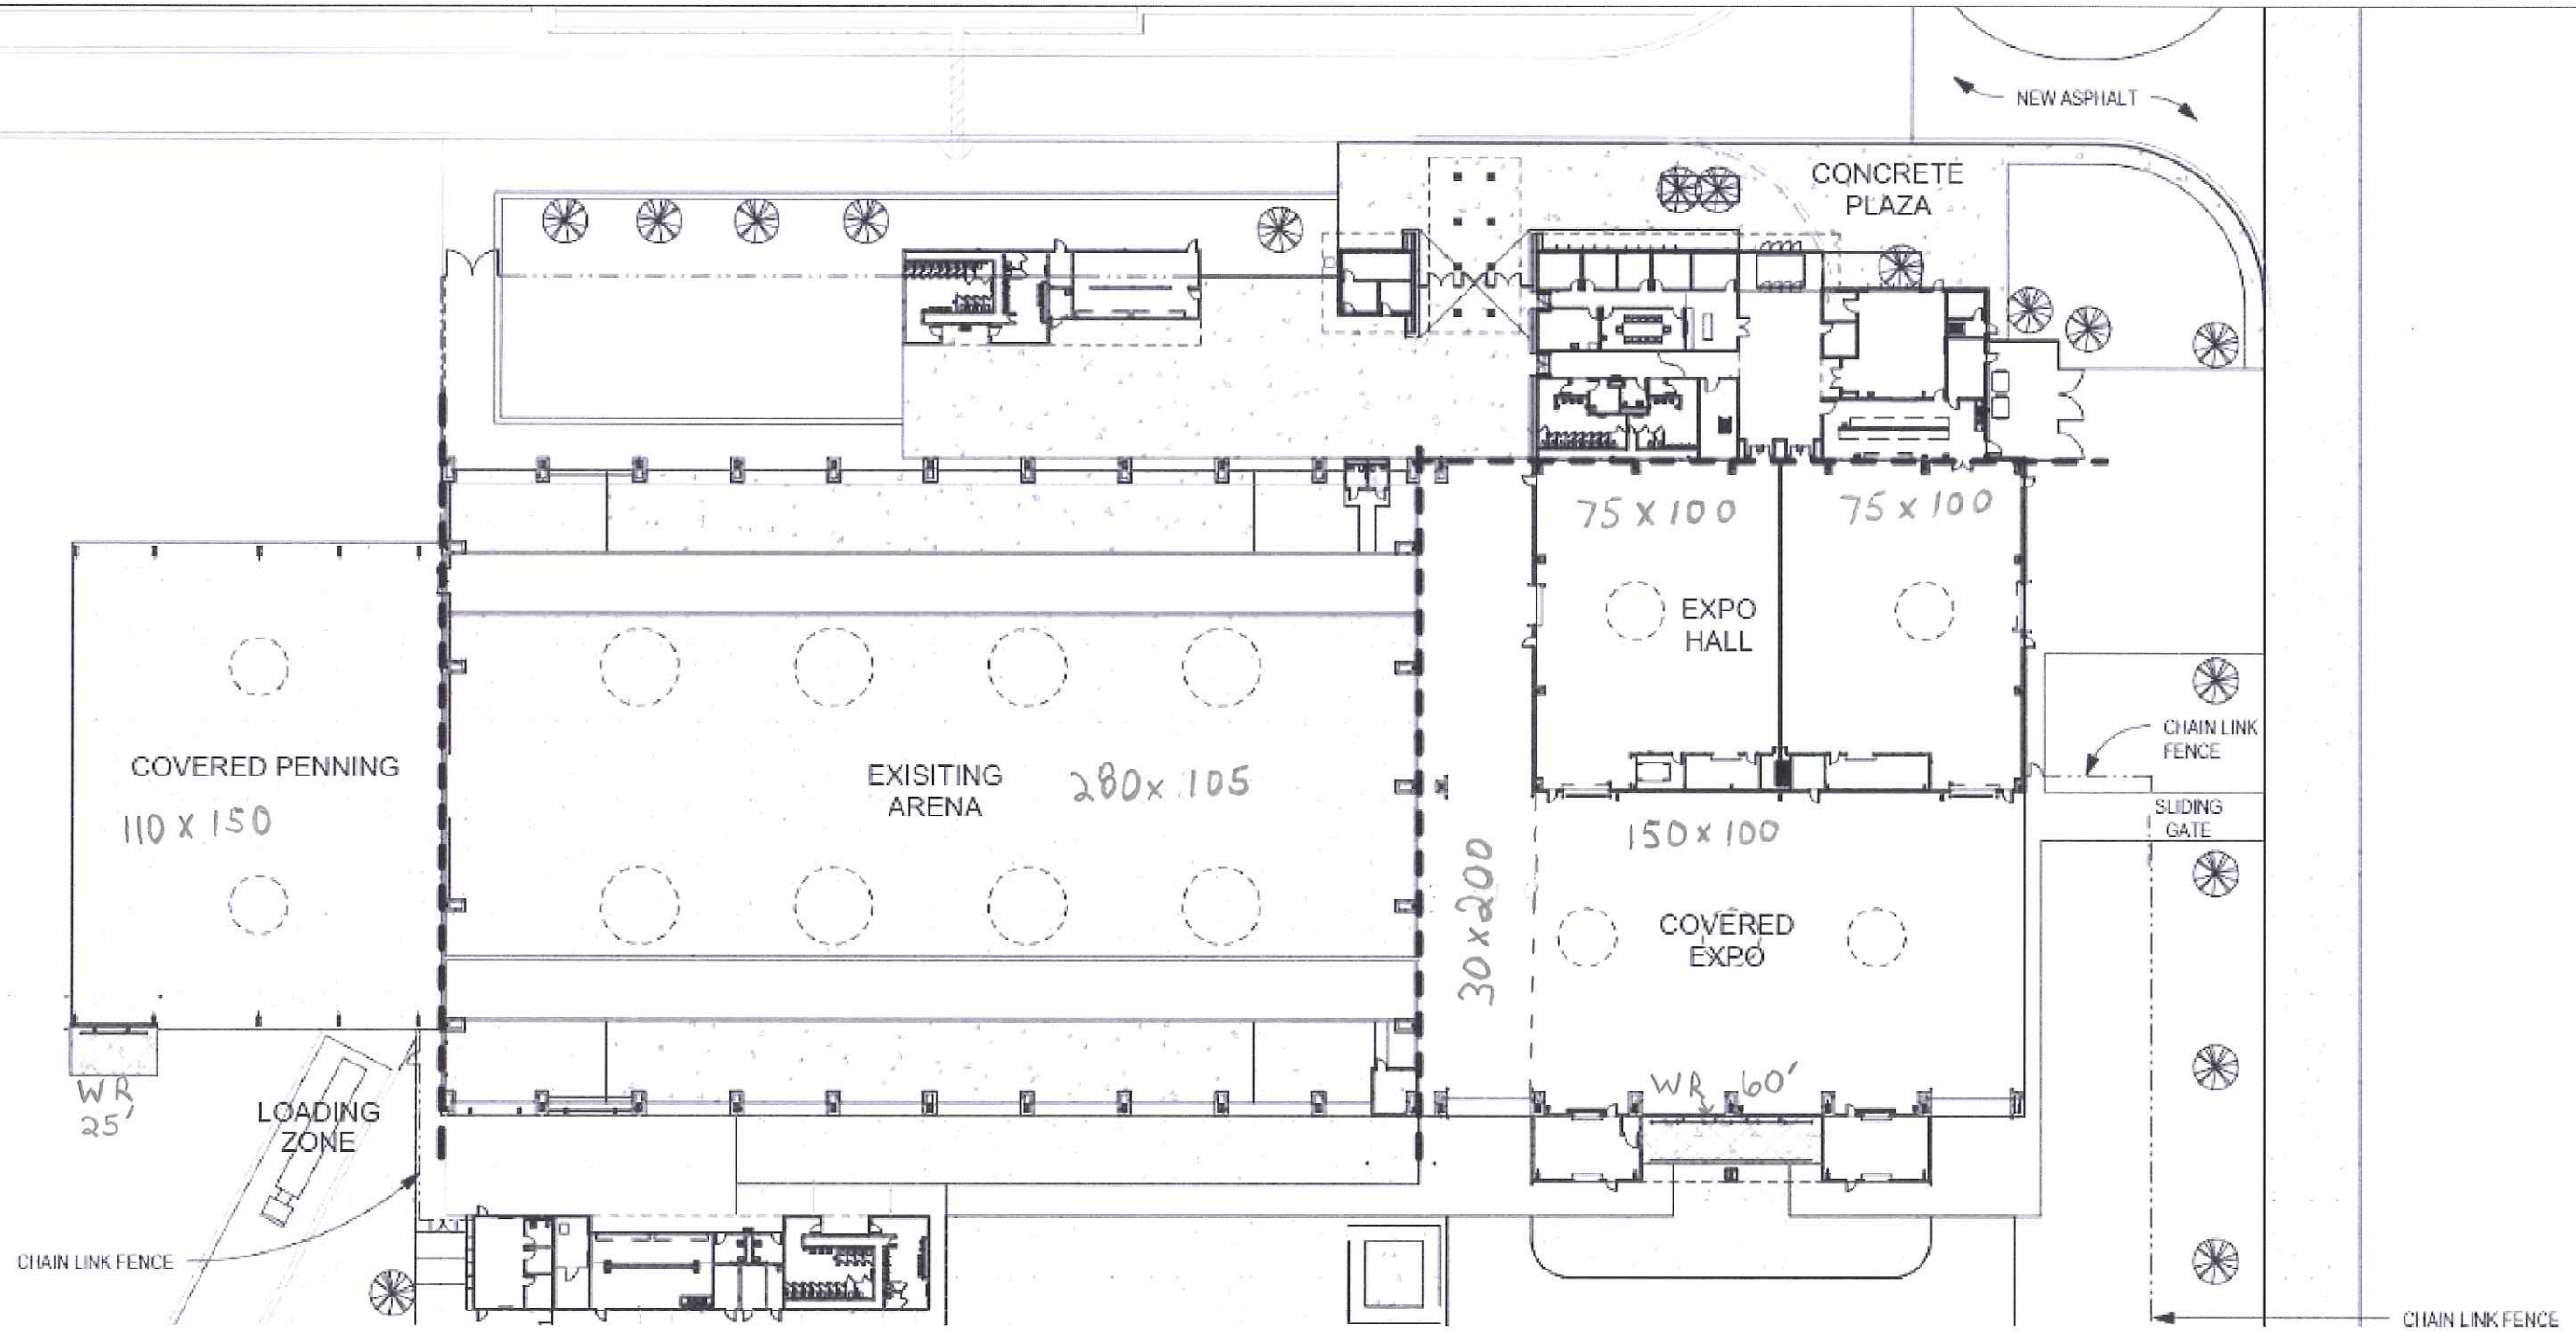


**PLEASE NOTE THERE IS NO EXISTING WALK-IN COOLER, NO INSULATED SLAB AND NO EAST CONCESSIONS**



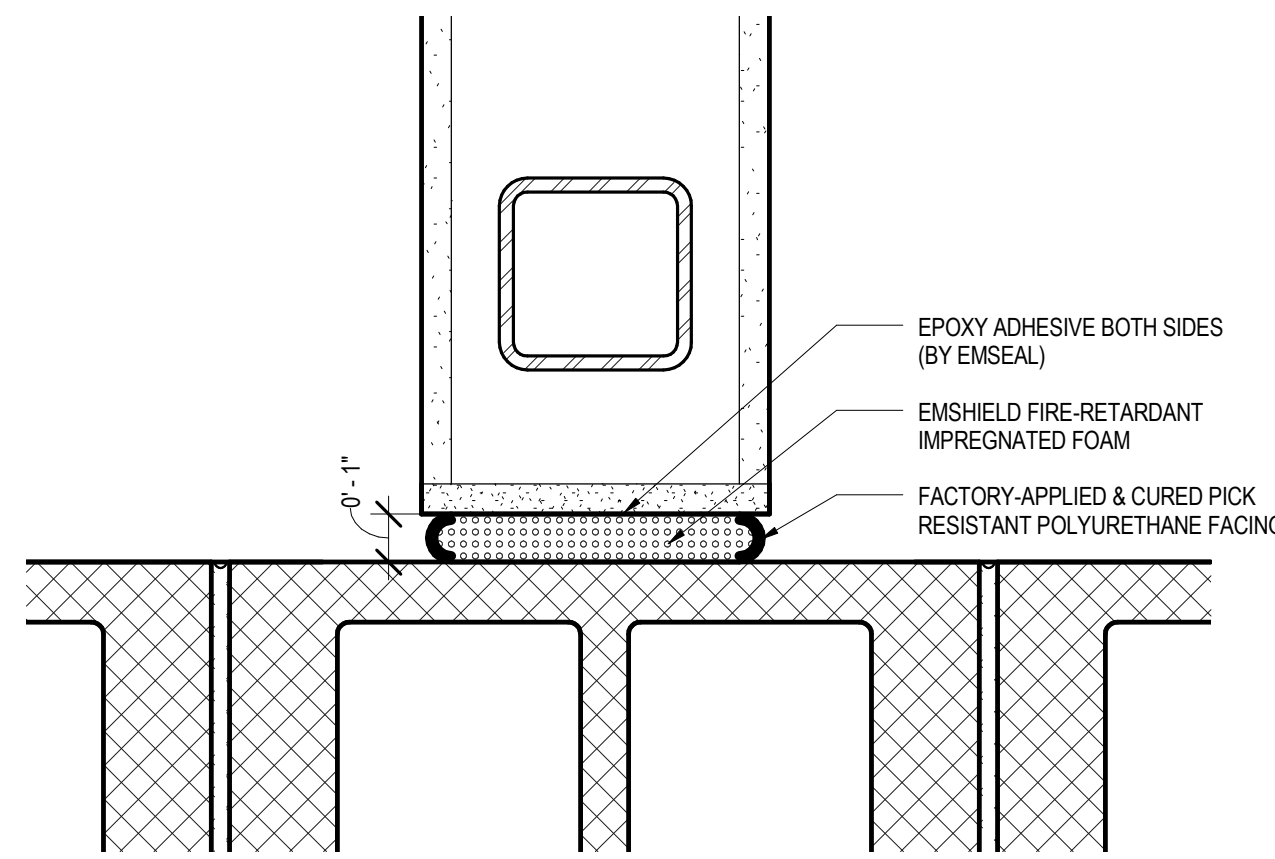


6 INTERIOR EXPANSION JOINT DETAIL TYP.

3" = 1'-0"

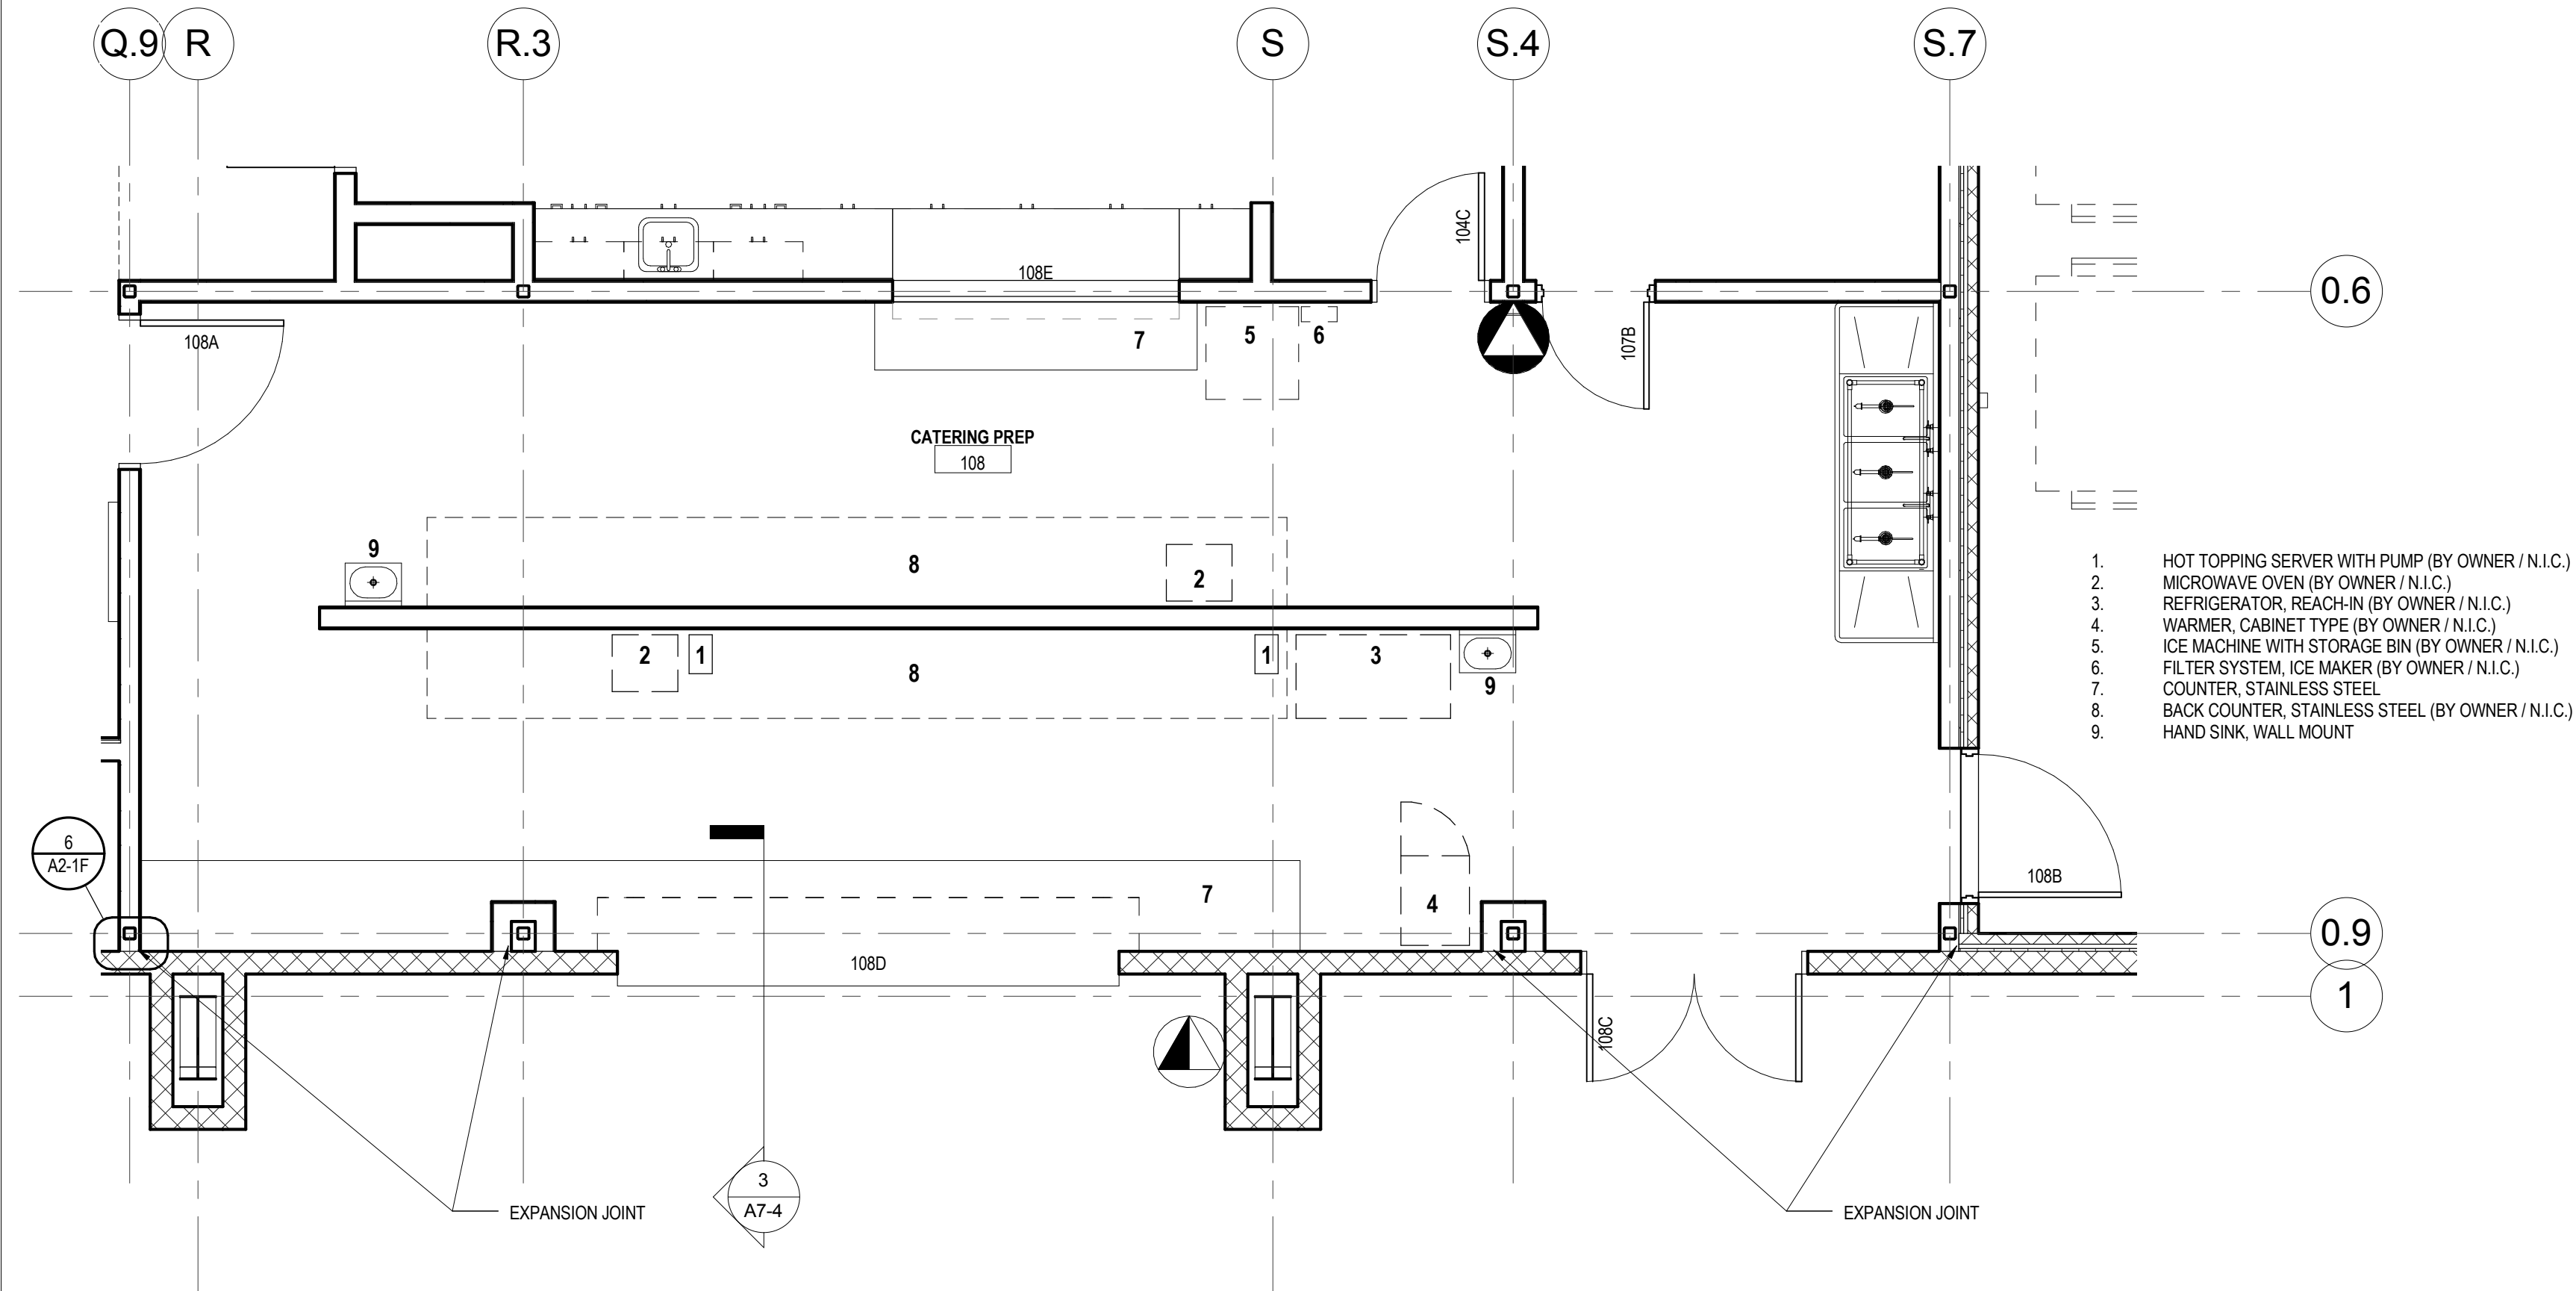


3 ENLARGED CATERING PREP

1/4" = 1'-0"

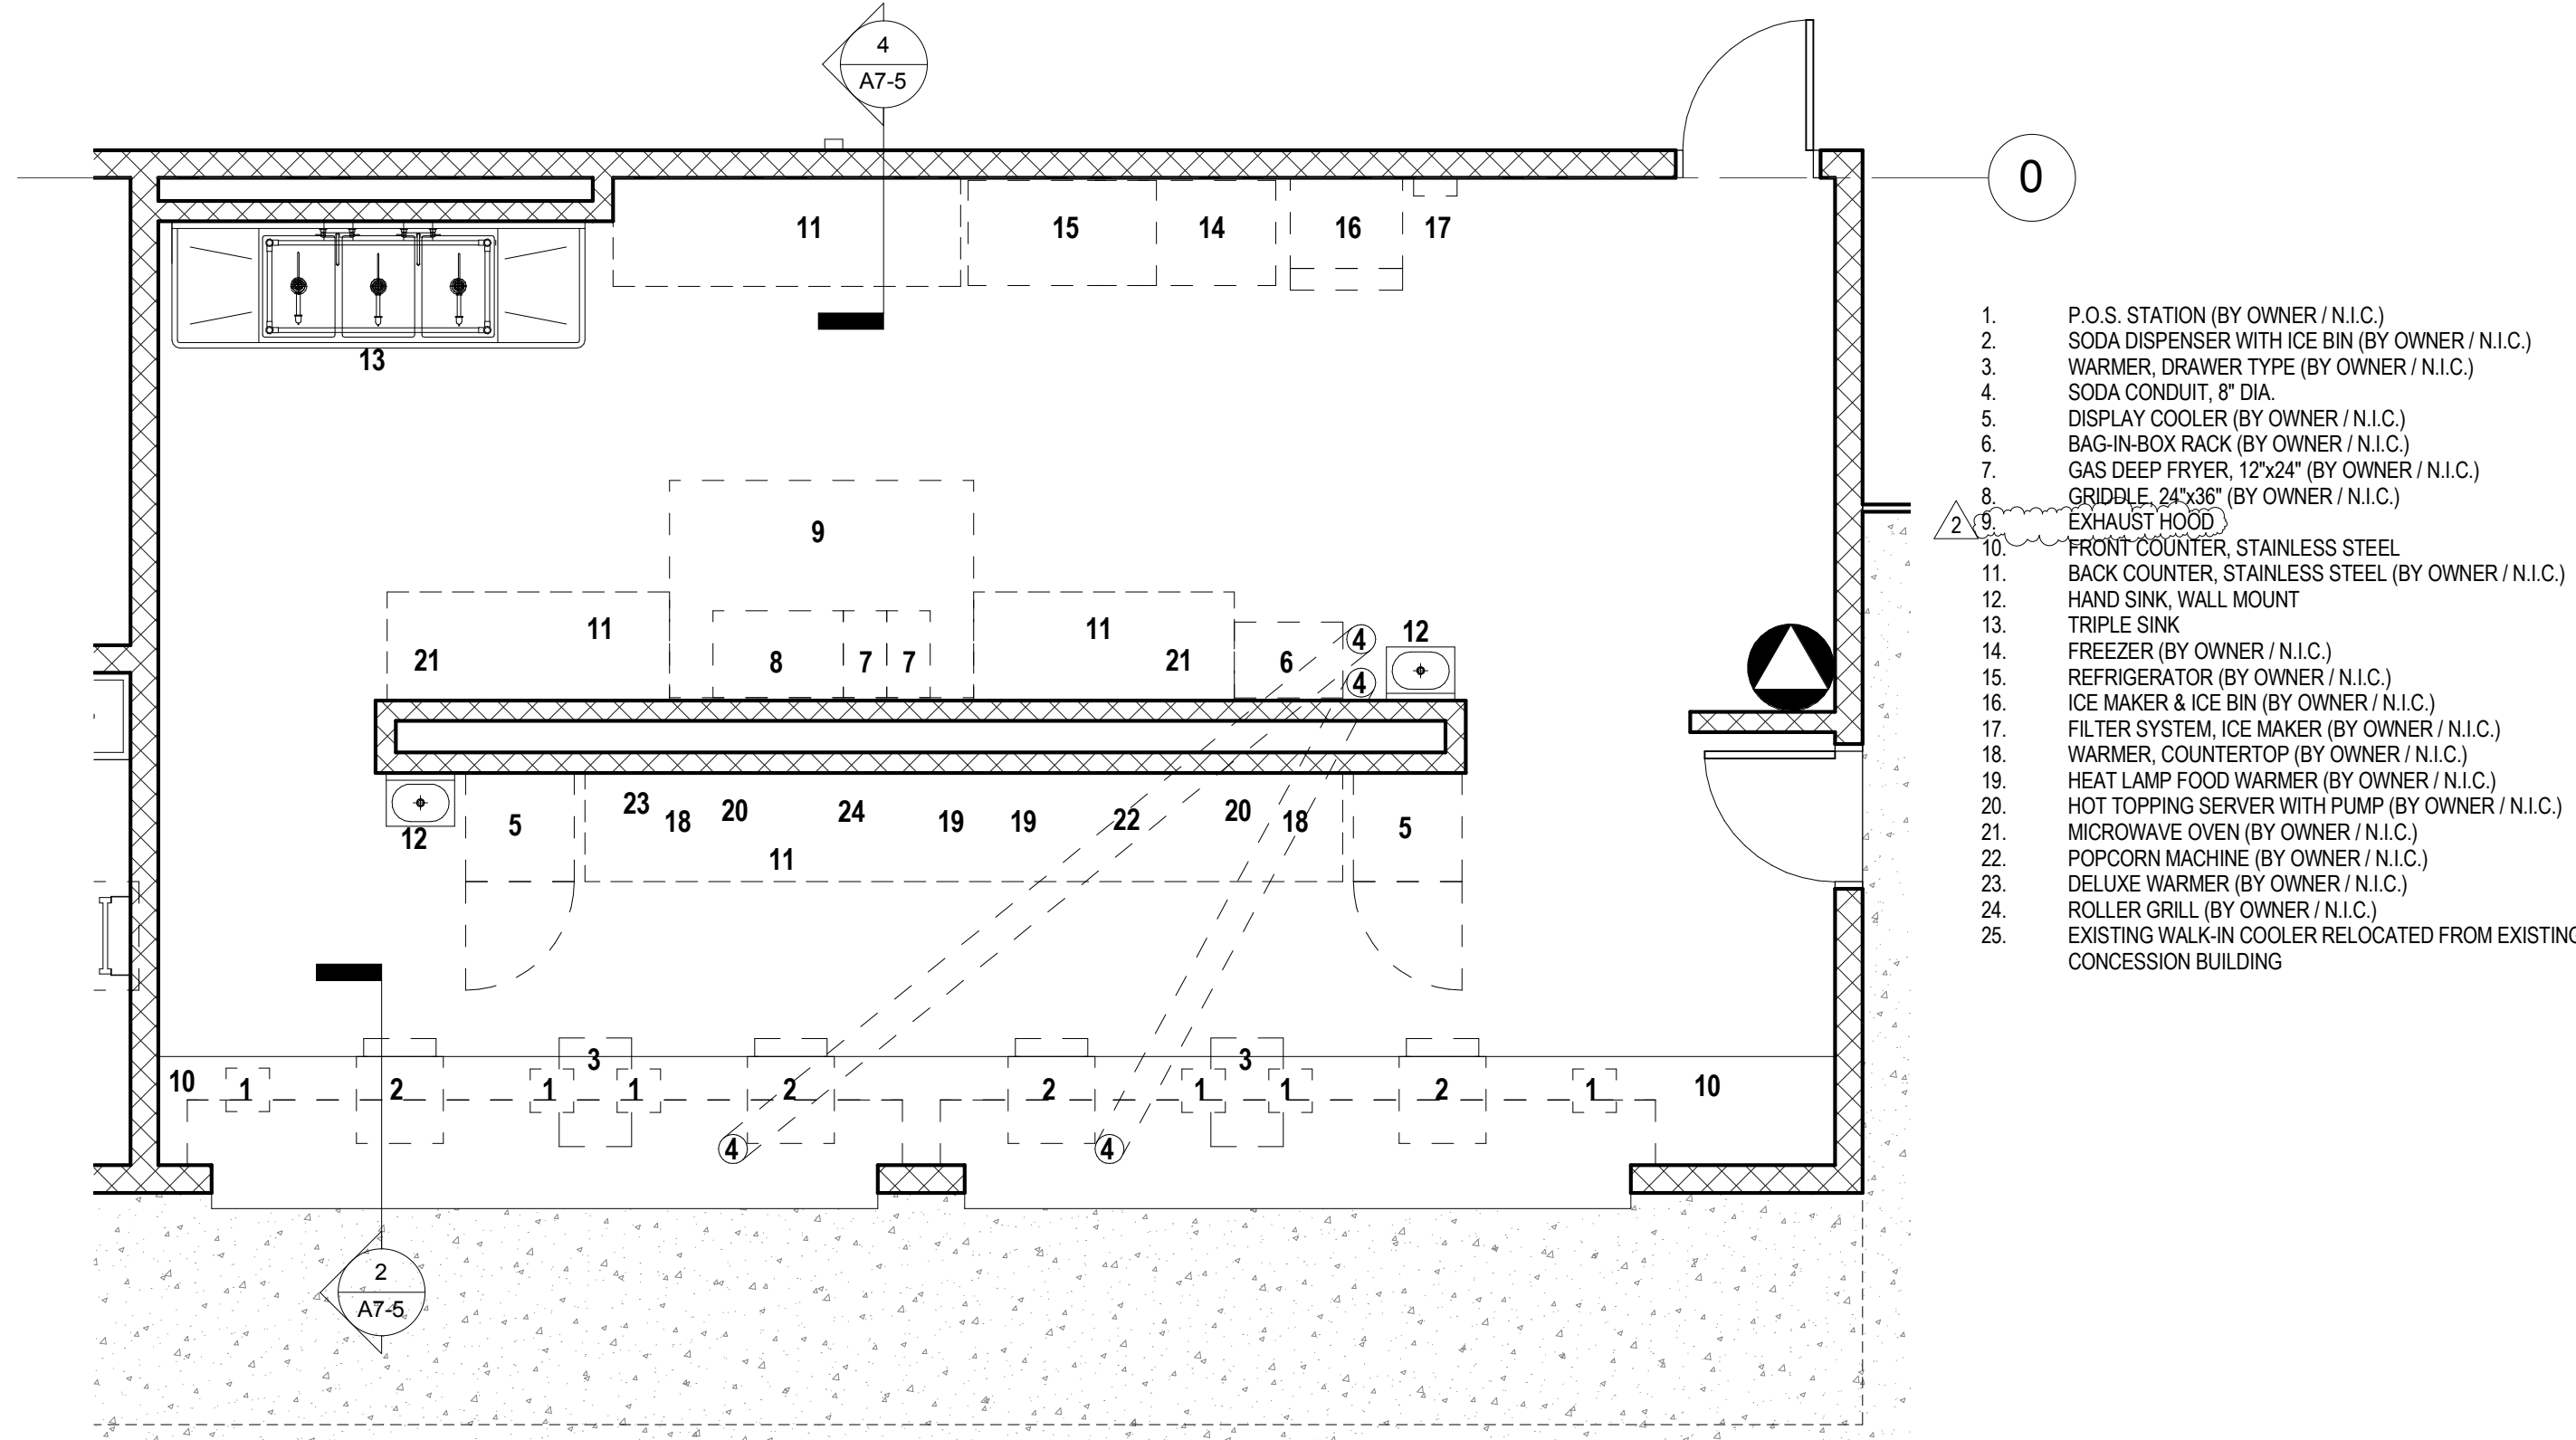


5 ENLARGED PLAN - EAST CONCESSION EQUIP.

1/4" = 1'-0"

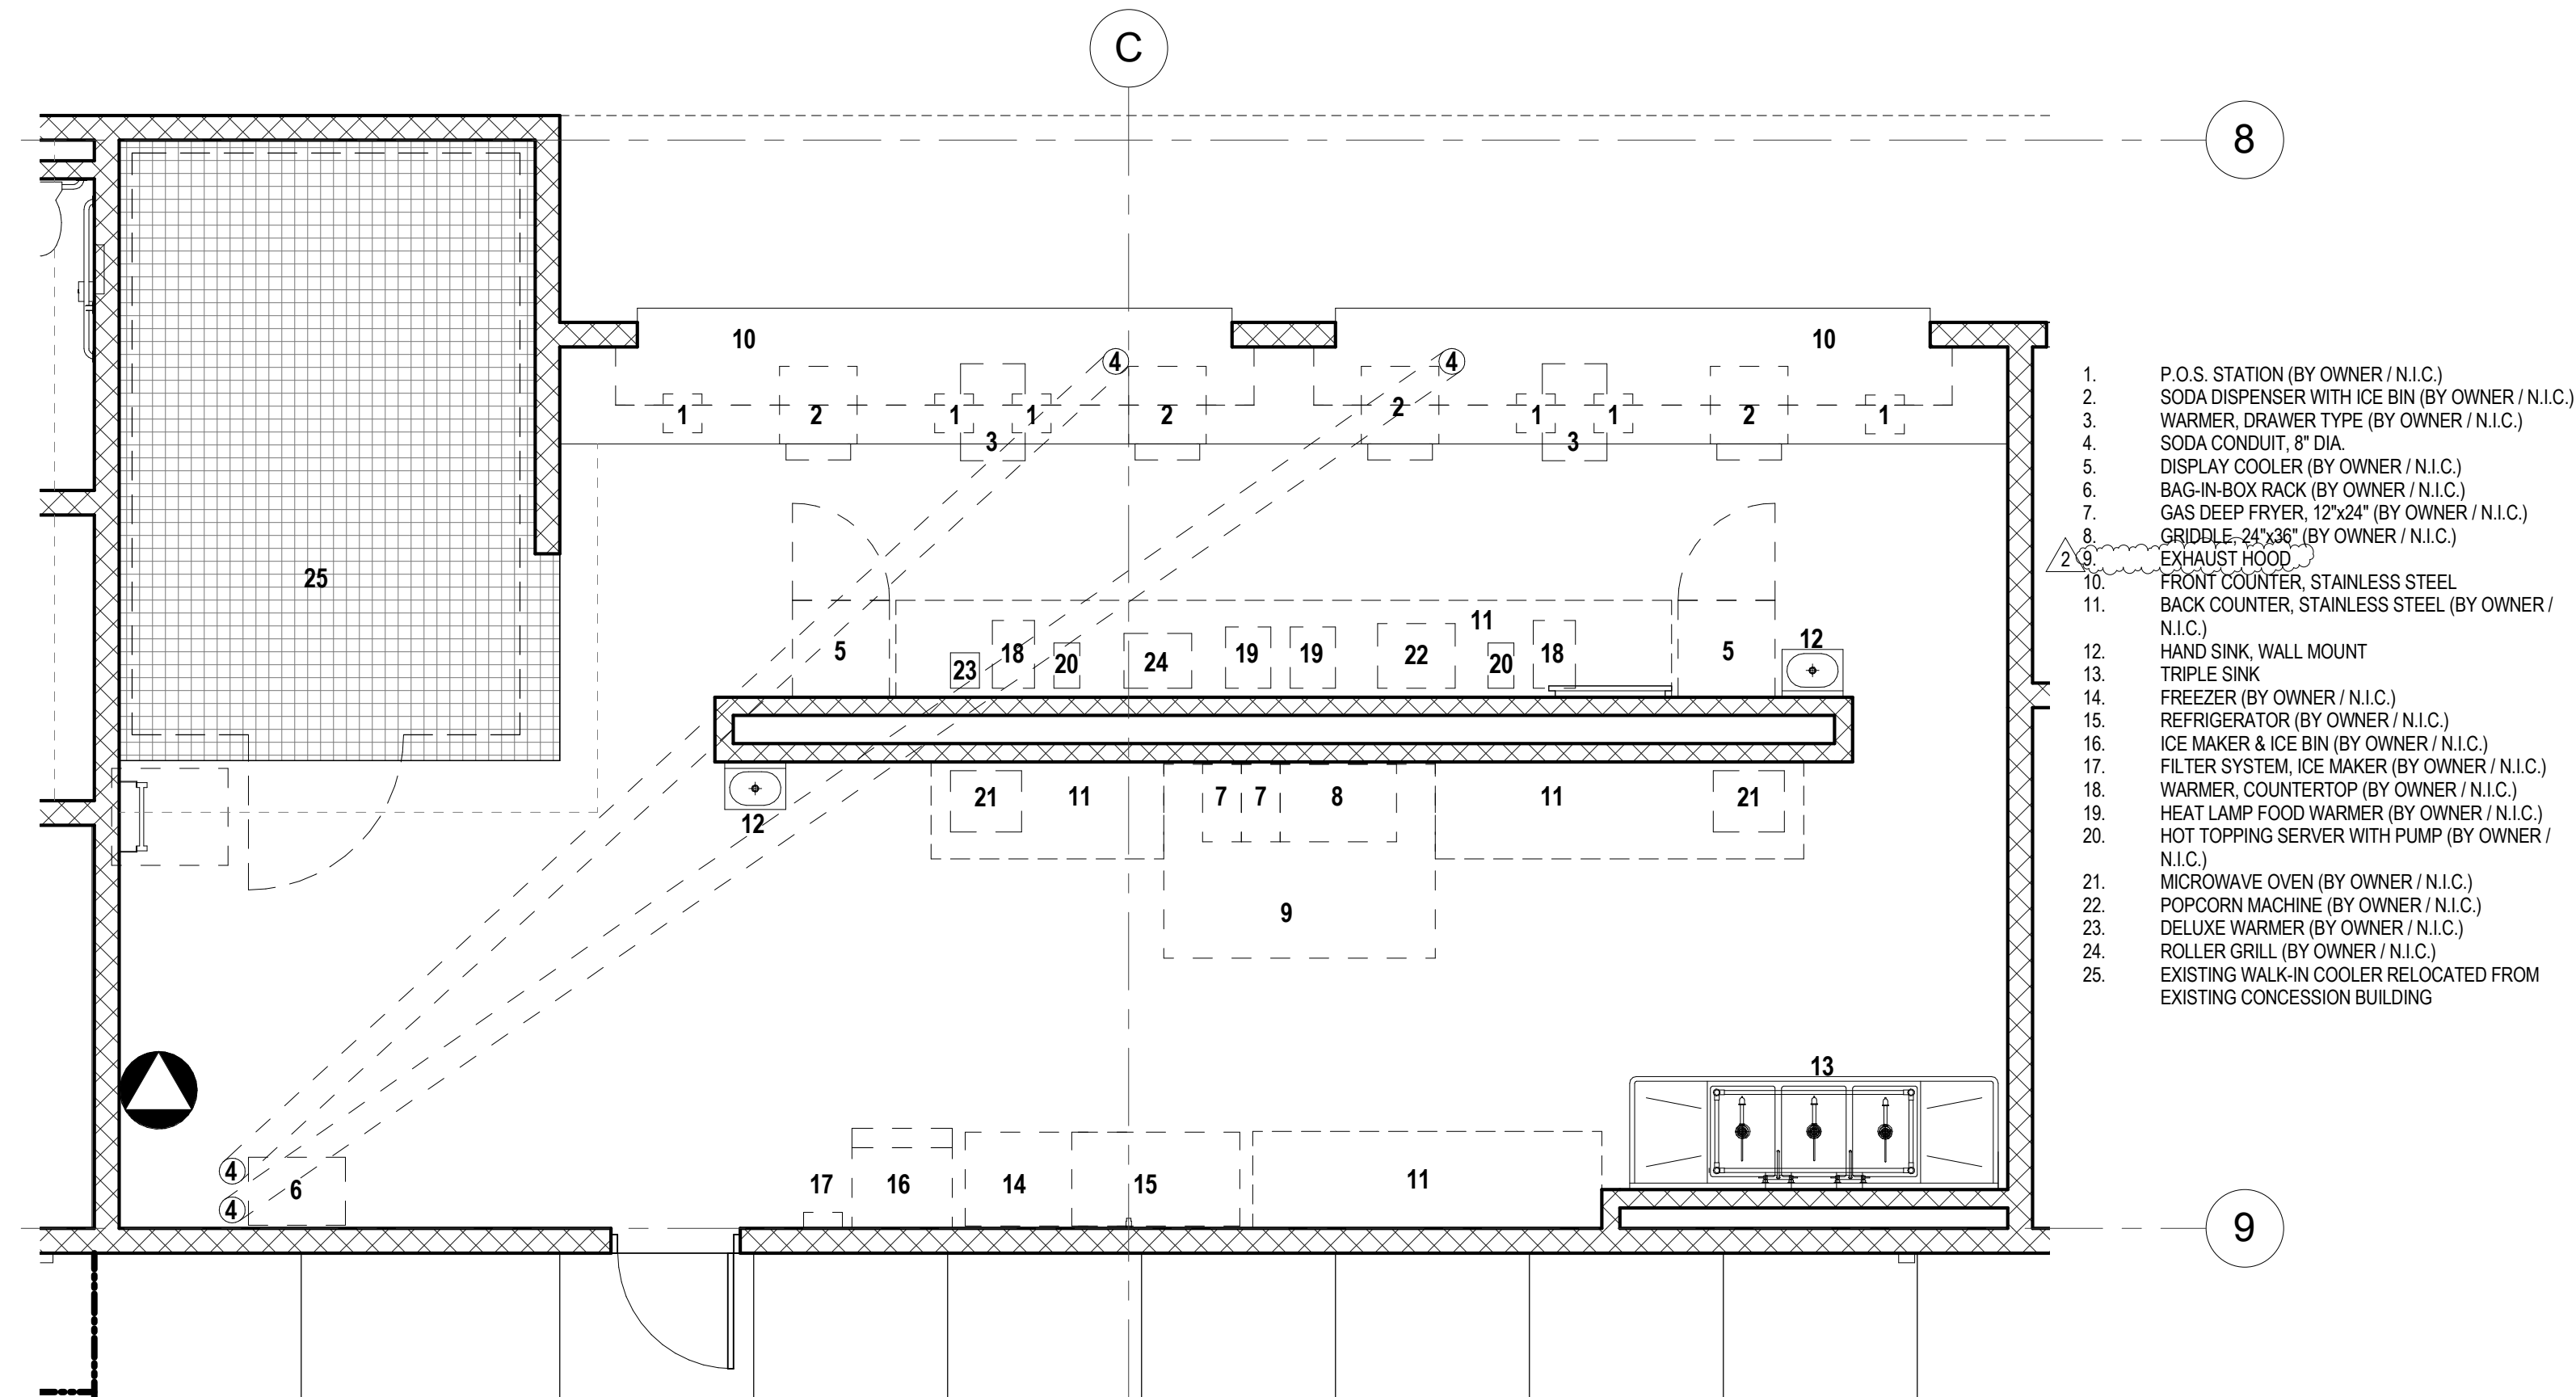


2 ENLARGED PLAN - WEST CONCESSION EQUIP.

1/4" = 1'-0"

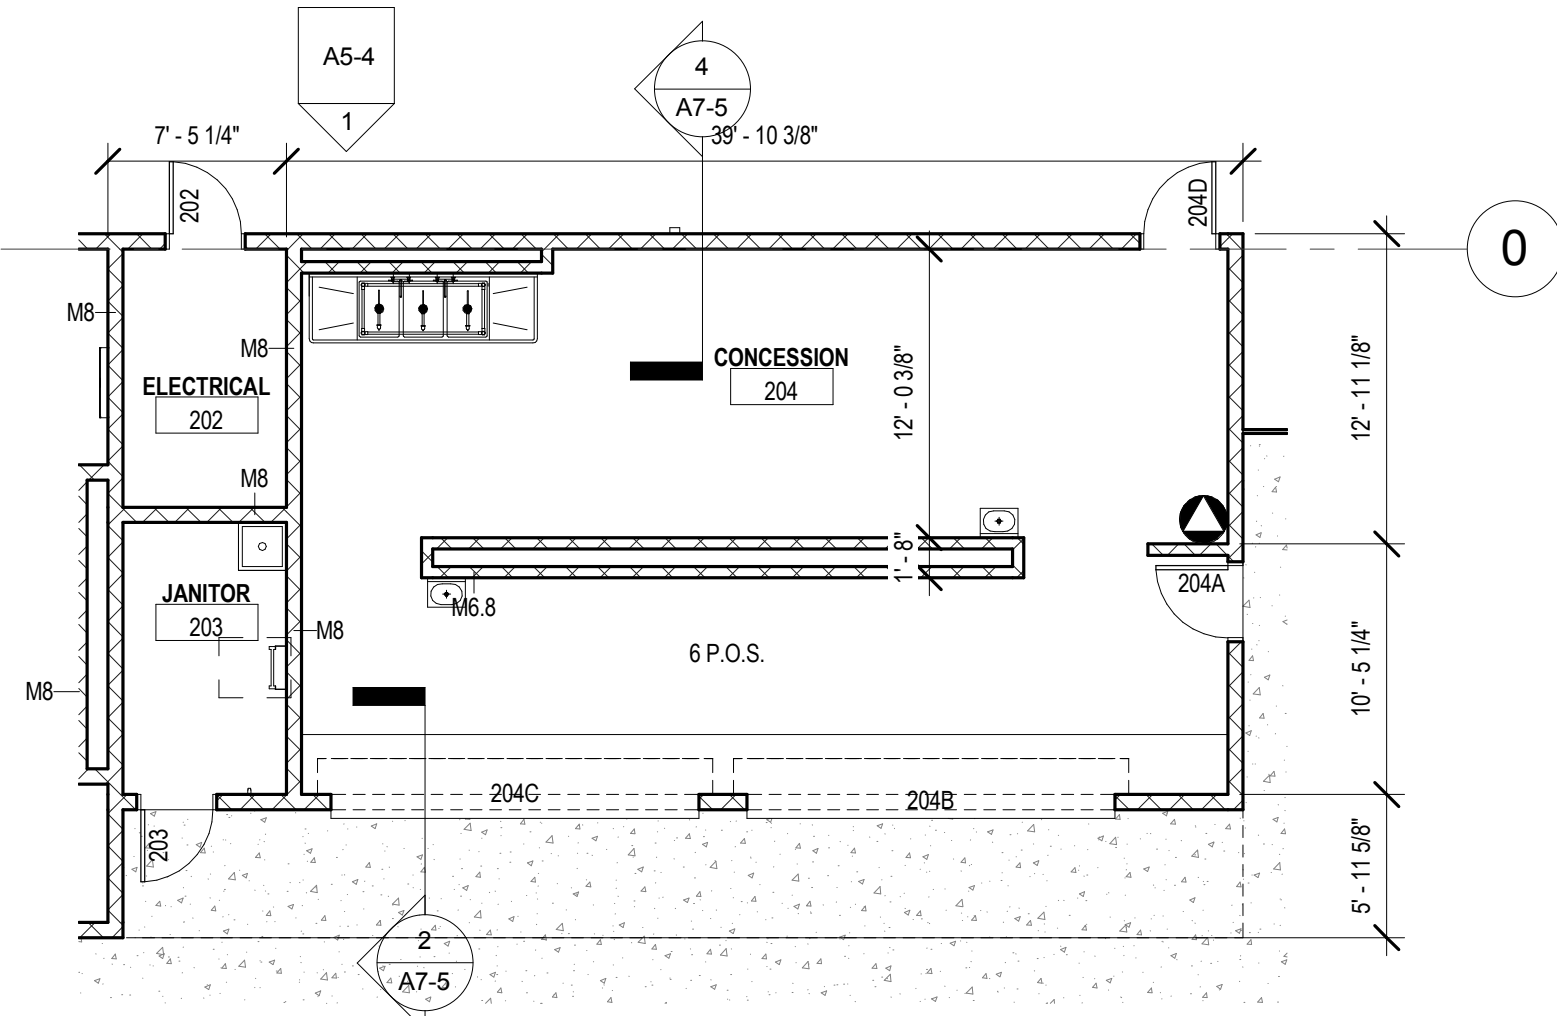

4 AREA PLAN - EAST CONCESSION

1/8" = 1'-0"

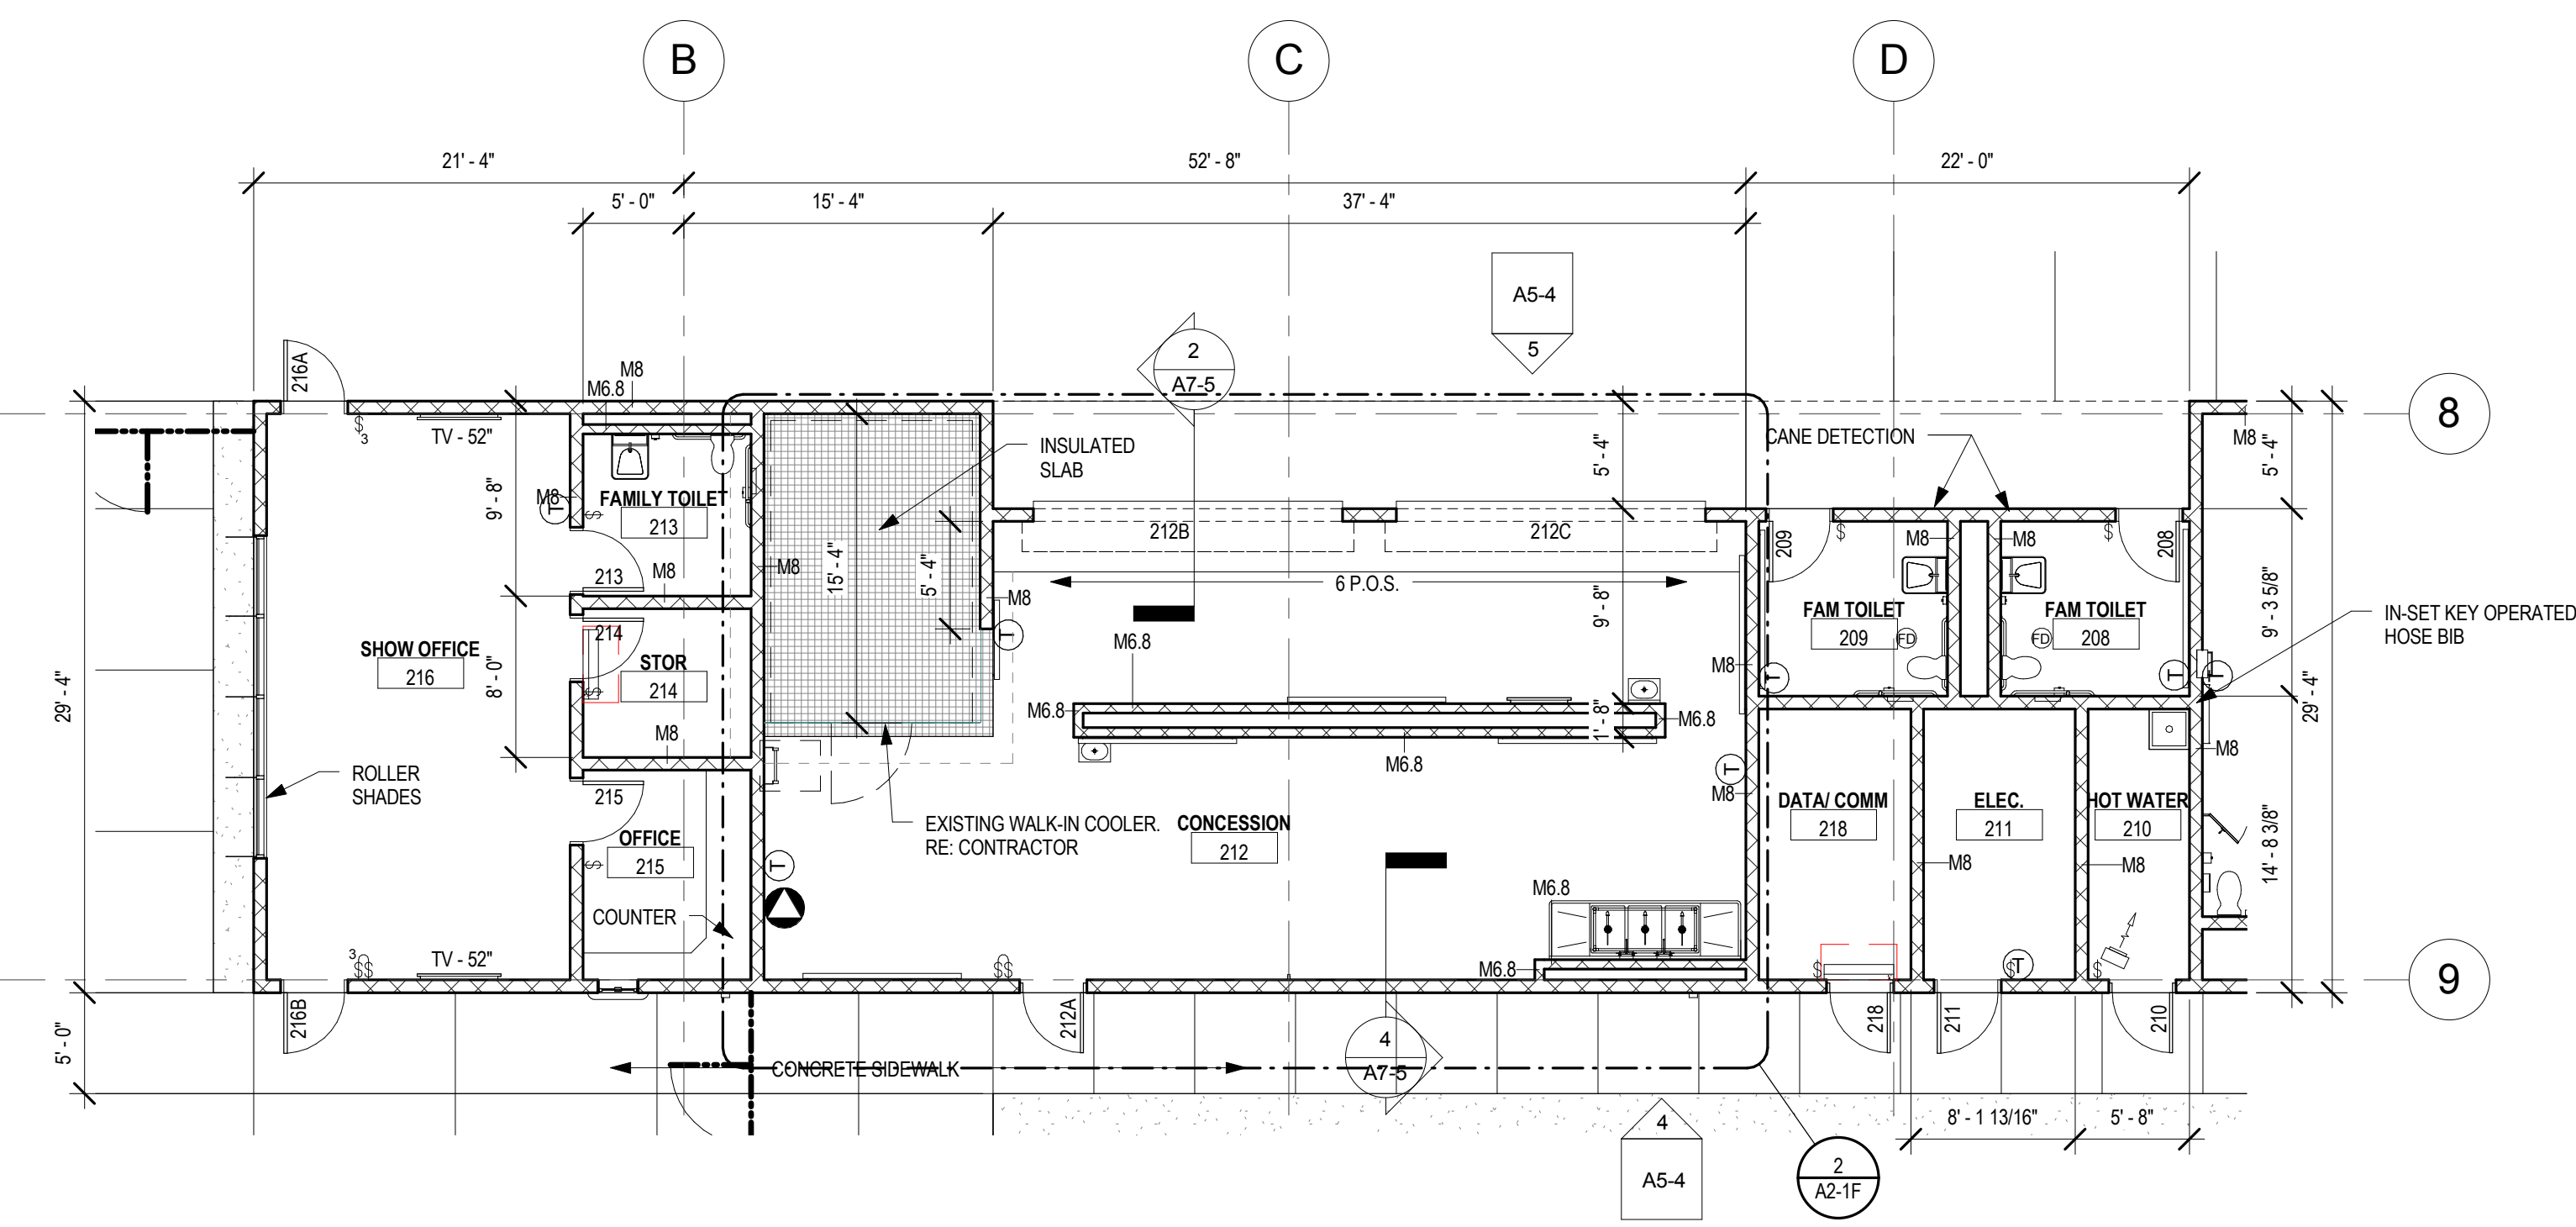



HOOD INFORMATION – Job#2414462

HOOD NO.	TAG	MODEL	LENGTH	MAX. COOKING TEMP.	EXHAUST PLENUM						TOTAL SUPPLY CFM	HOOD CONSTRUCTION	HOOD CONFIG.	
					TOTAL EXH. CFM	RISER(S)							END TO END	ROW
						WIDTH	LENG.	DIA.	CFM	S.P.				
1	H-F1 & H-F2	5430 ND-2-PSP-F	8' 0.00"	450 Deg.	1520			14"	1520	-0.497"	1216	430 SS Where Exposed	ALONE	ALONE

HOOD INFORMATION

HOOD NO.	TAG	FILTER(S)					LIGHT(S)			UTILITY CABINET(S)					FIRE SYSTEM PIPING	HOOD HANGING WGHT
		TYPE	QTY.	HEIGHT	LENGTH	EFFICIENCY @ 9 MICRONS	QTY.	TYPE	WIRE GUARD	LOCATION	FIRE SYSTEM		ELECTRICAL	SWITCHES		
											TYPE	SIZE	MODEL #	QUANTITY		
1		Captrate Solo Filter	6	20"	16"	93% See Filter Spec.	3	L55 Series E26	NO	Left	Ansul R102	3.0	SC-111110FP	1 Light 1 Fan	YES	712 LBS

HOOD OPTIONS

HOOD NO.	TAG	OPTION
1		FIELD WRAPPER 12.00" High Front, Left, Right
		BACKSPLASH 80.00" High X 108.00" Long 430 SS Vertical
		RIGHT VERTICAL END PANEL 27" Top Width, 21" Bottom Width, 80" High Insulated 4' Legs 430 SS
		LEFT VERTICAL END PANEL 27" Top Width, 21" Bottom Width, 80" High Insulated 4' Legs 430 SS

PERFORATED SUPPLY PLENUM(S)

HOOD NO.	TAG	POS.	LENGTH	WIDTH	HEIGHT	TYPE	RISER(S)				
							WIDTH	LENG.	DIA.	CFM	S.P.
1		Front	108'	12'	6'	MUA	8'	36"		605	0.141"
						MUA	8'	36"		605	0.141"

SPECIFICATION: CAPTRATE® GREASE-STOP® SOLO FILTER

THE CAPTRATE GREASE-STOP SOLO FILTER IS A SINGLE-STAGE FILTER FEATURING A UNIQUE S-BAFFLE DESIGN IN CONJUNCTION WITH A SLOTTED REAR BAFFLE DESIGN, TO DELIVER EXCEPTIONAL FILTRATION EFFICIENCY.


FILTER IS STAINLESS STEEL CONSTRUCTION, AND SIZED TO FIT INTO STANDARD 2-INCH DEEP HOOD CHANNEL(S).

UNITS SHALL INCLUDE STAINLESS STEEL HANDLES AND A FASTENING DEVICE TO SECURE THE TWO COMPONENTS WHEN ASSEMBLED.


GREASE EXTRACTION EFFICIENCY PERFORMANCE SHALL REMOVE AT LEAST 75% OF GREASE PARTICLES FIVE MICRONS IN SIZE, AND 90% GREASE PARTICLES SEVEN MICRONS IN SIZE AND LARGER, WITH A CORRESPONDING PRESSURE DROP NOT TO EXCEED 1.0 INCHES OF WATER GAUGE.

THE CAPTRATE GREASE-STOP SOLO WAS TESTED TO ASTM STANDARD ASTM F2519-05.


FILTER COLLECTION EFFICIENCY 2" Captrate® Grease-Stop® Solo Filter

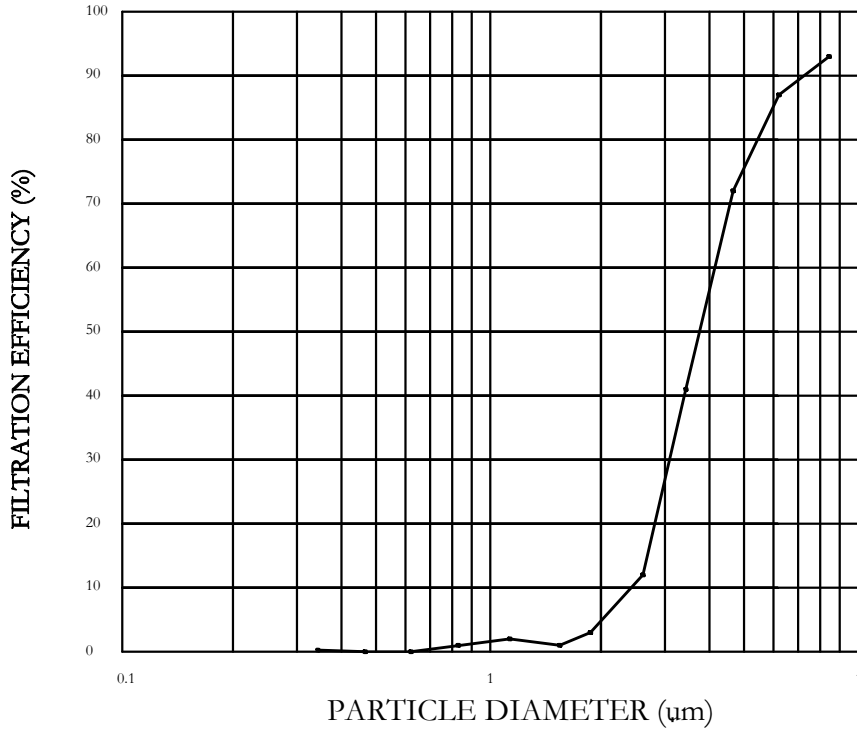

RESISTANCE VS. AIRFLOW - 2" Captrate® Grease-Stop® Solo Filter

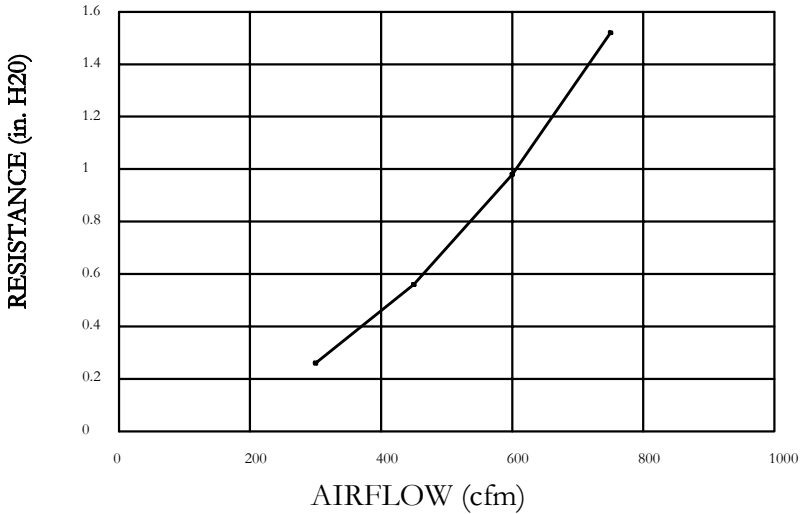

CAPTRATE FILTERS ARE BUILT IN COMPLIANCE WITH:  
NFPA #96  
NSF STANDARD #2  
UL STANDARD #1046  
INT. MECH. CODE (IMC)

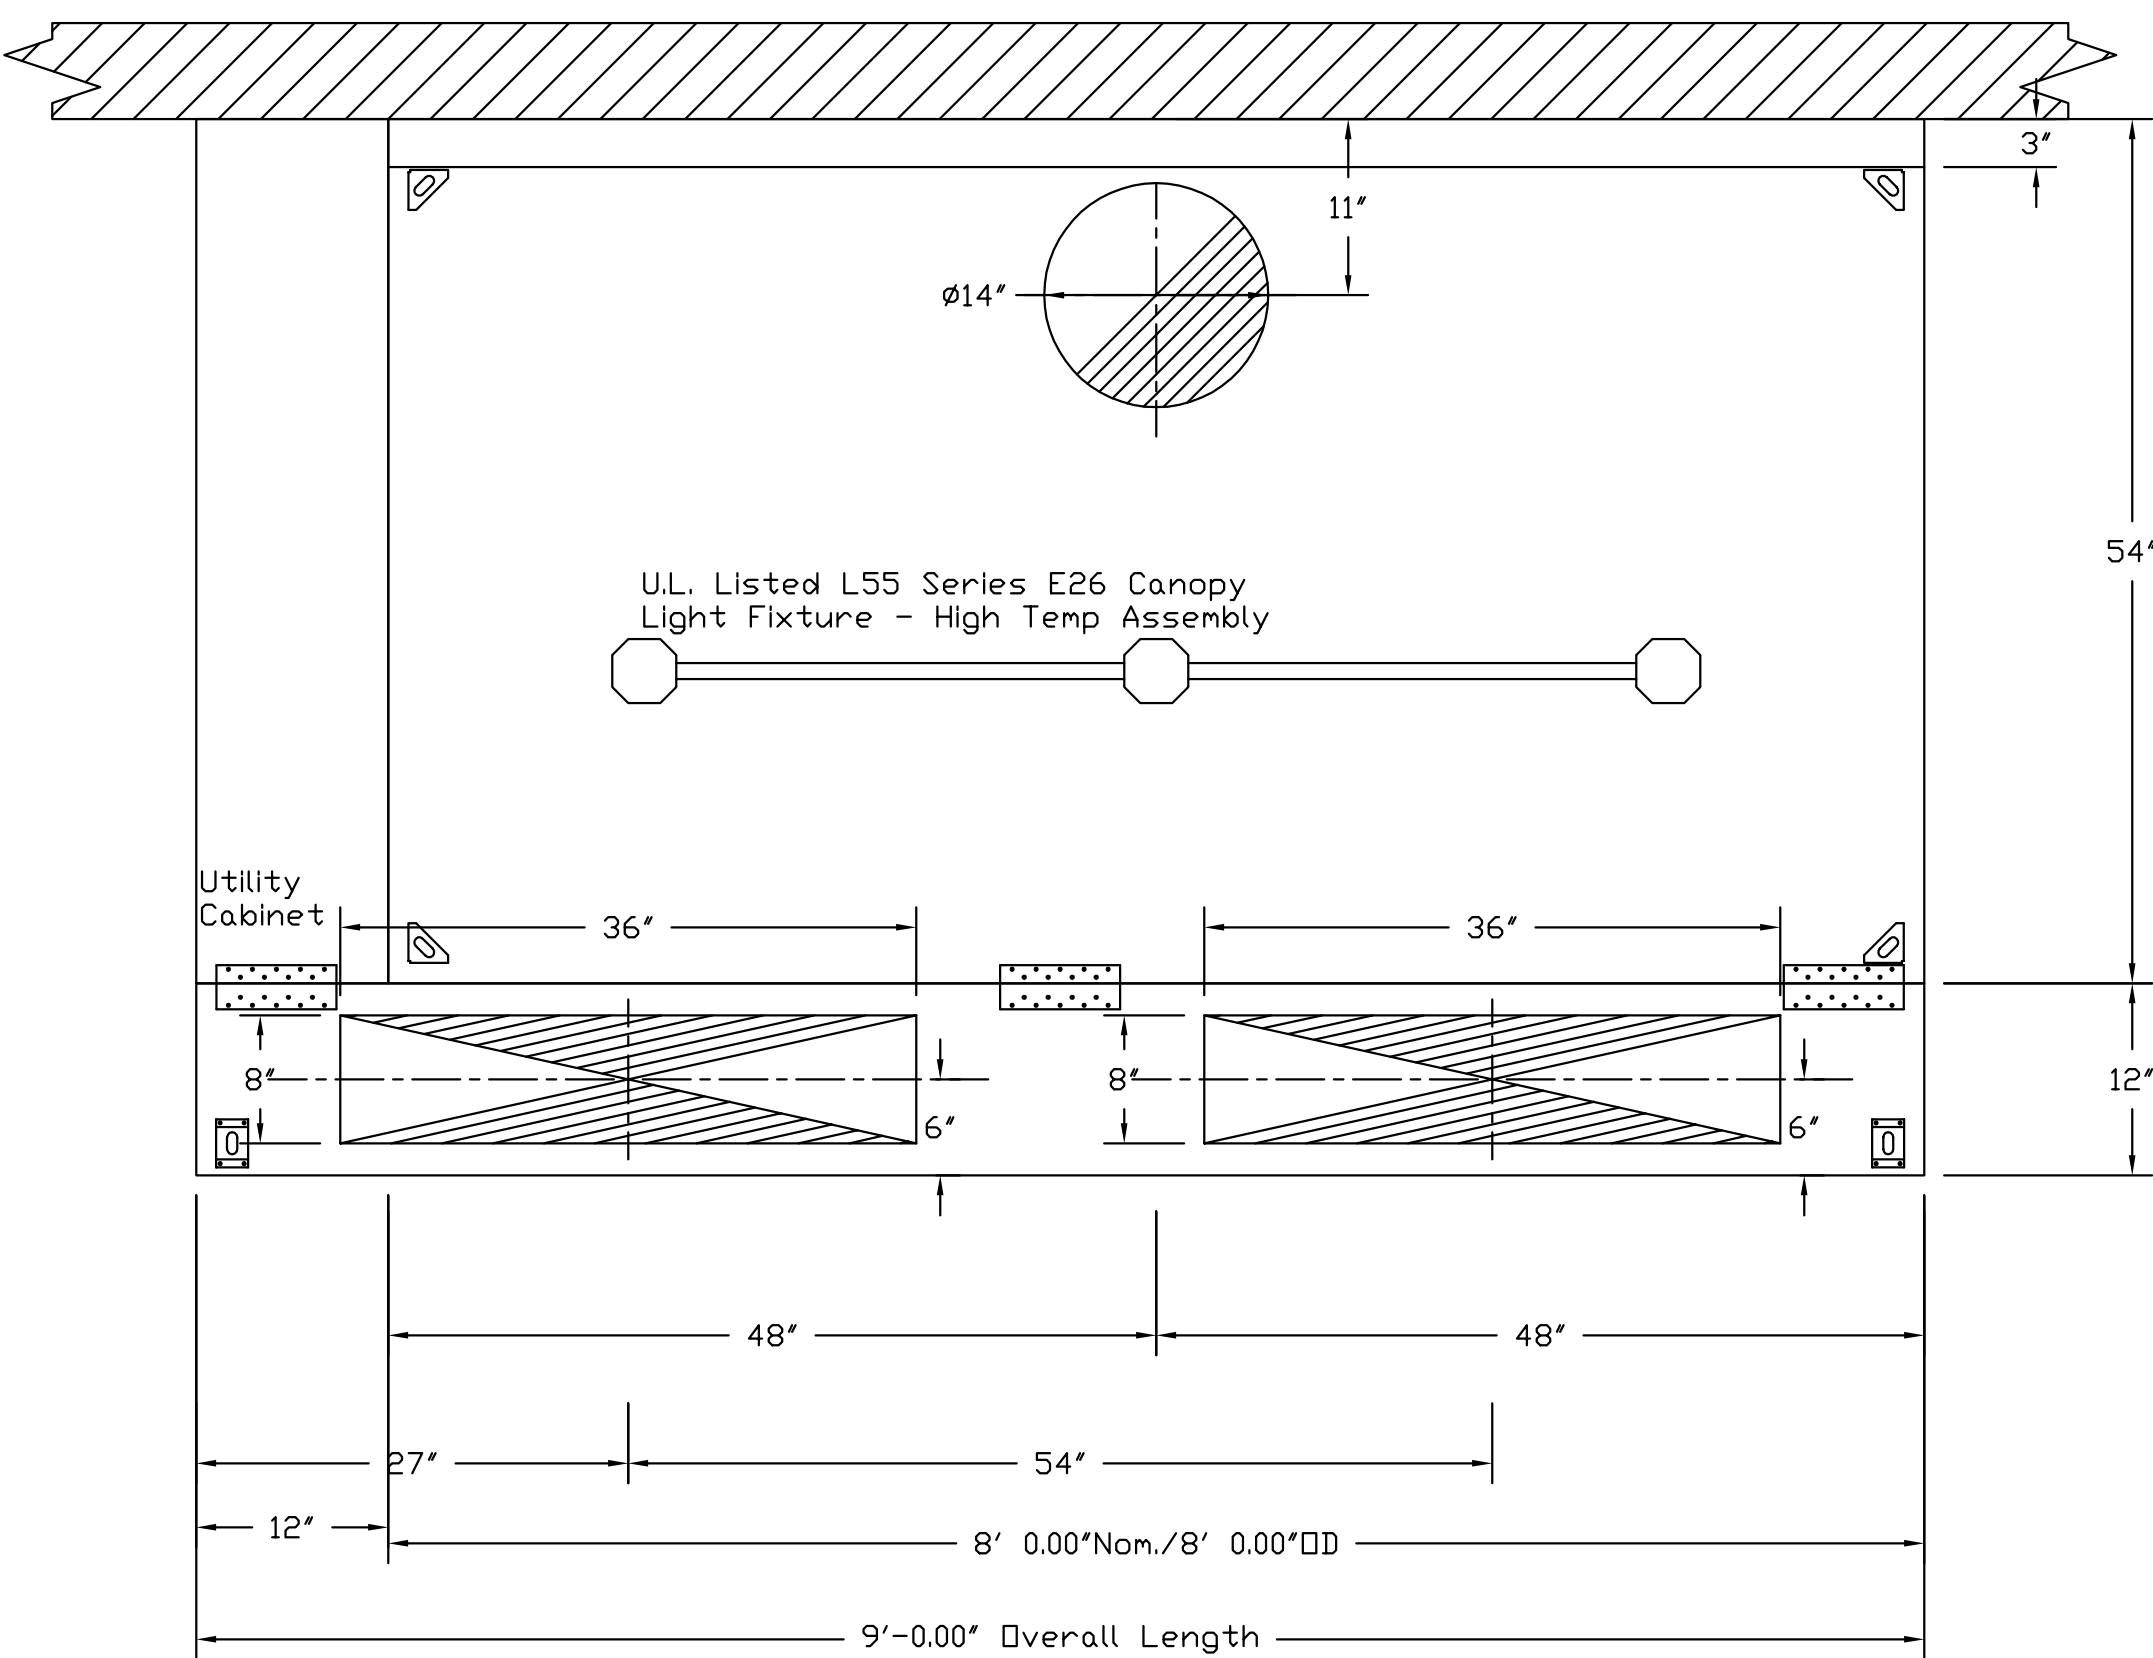


PLAN VIEW – Hood #1  
8' 0.00" LONG 5430ND-2-PSP-F

Fire System Information – Job#2414462


FIRE SYSTEM NO.	Tag	TYPE	SIZE	FLOW POINTS	INSTALLATION	
					SYSTEM	LOCATION ON HOOD
1		Ansul R102	3.0	2	Fire Cabinet Left	Left

GAS VALVE(S)


FIRE SYSTEM NO.	TAG	TYPE	SIZE	SUPPLIED BY
1		Mechanical	2.000	Distributor

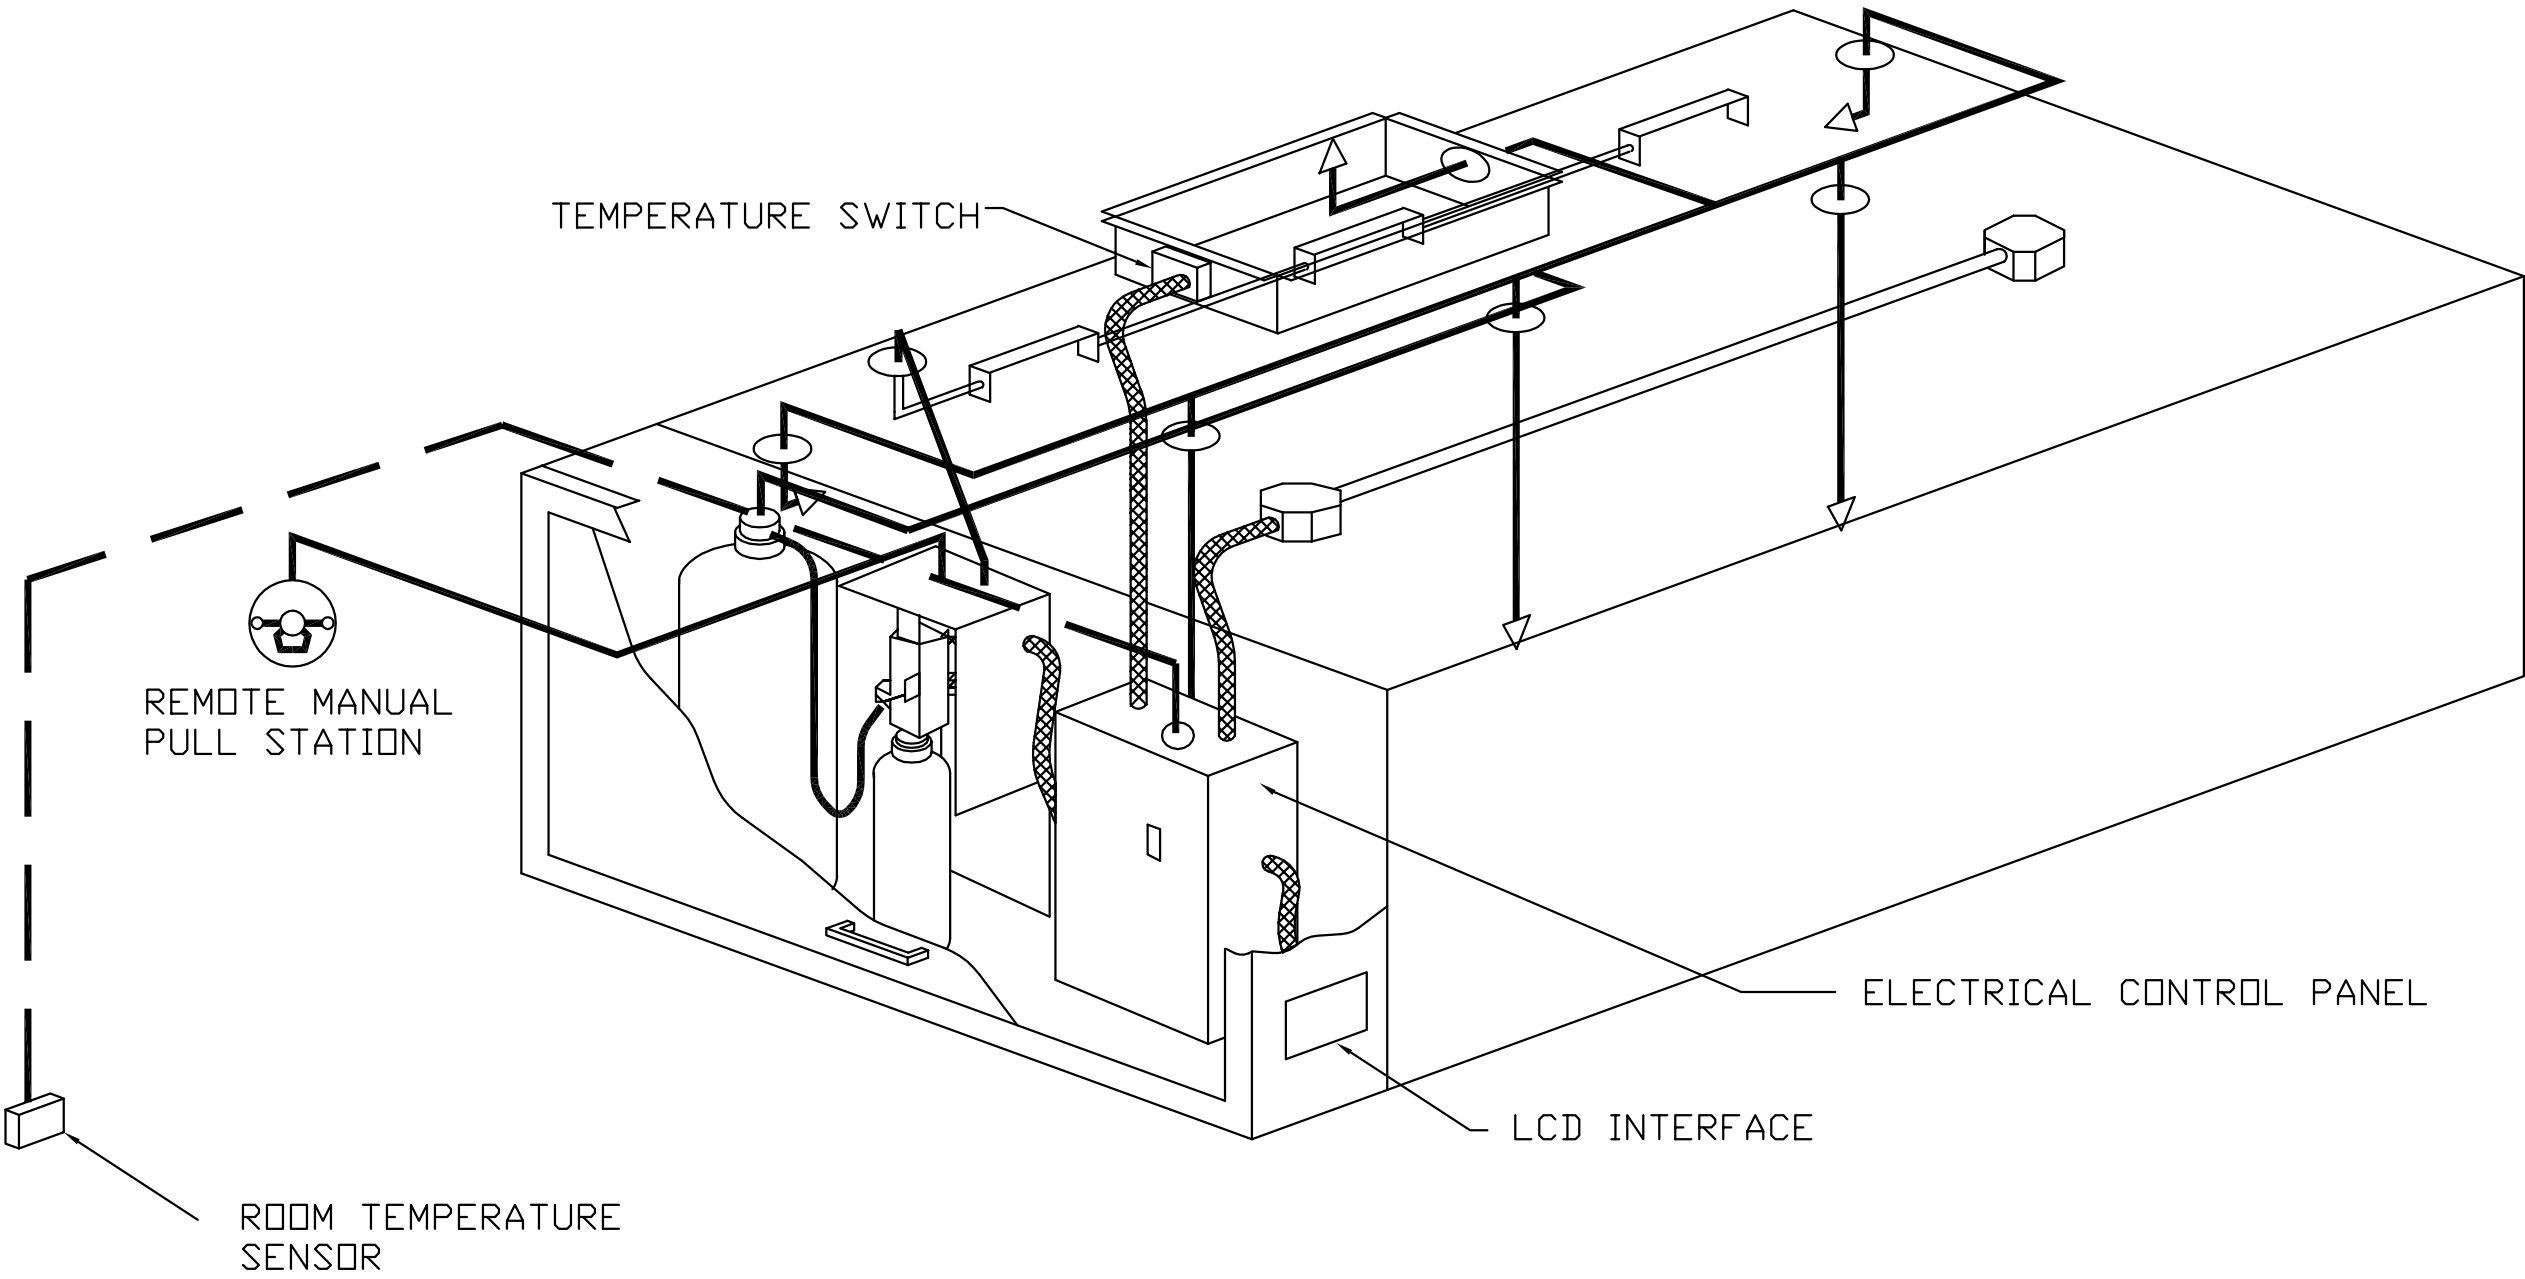

TYPICAL FIRE SYSTEM AND TEMPERATURE INTERLOCK CONTROL PACKAGE  
INSTALLED IN HOOD UTILITY CABINET

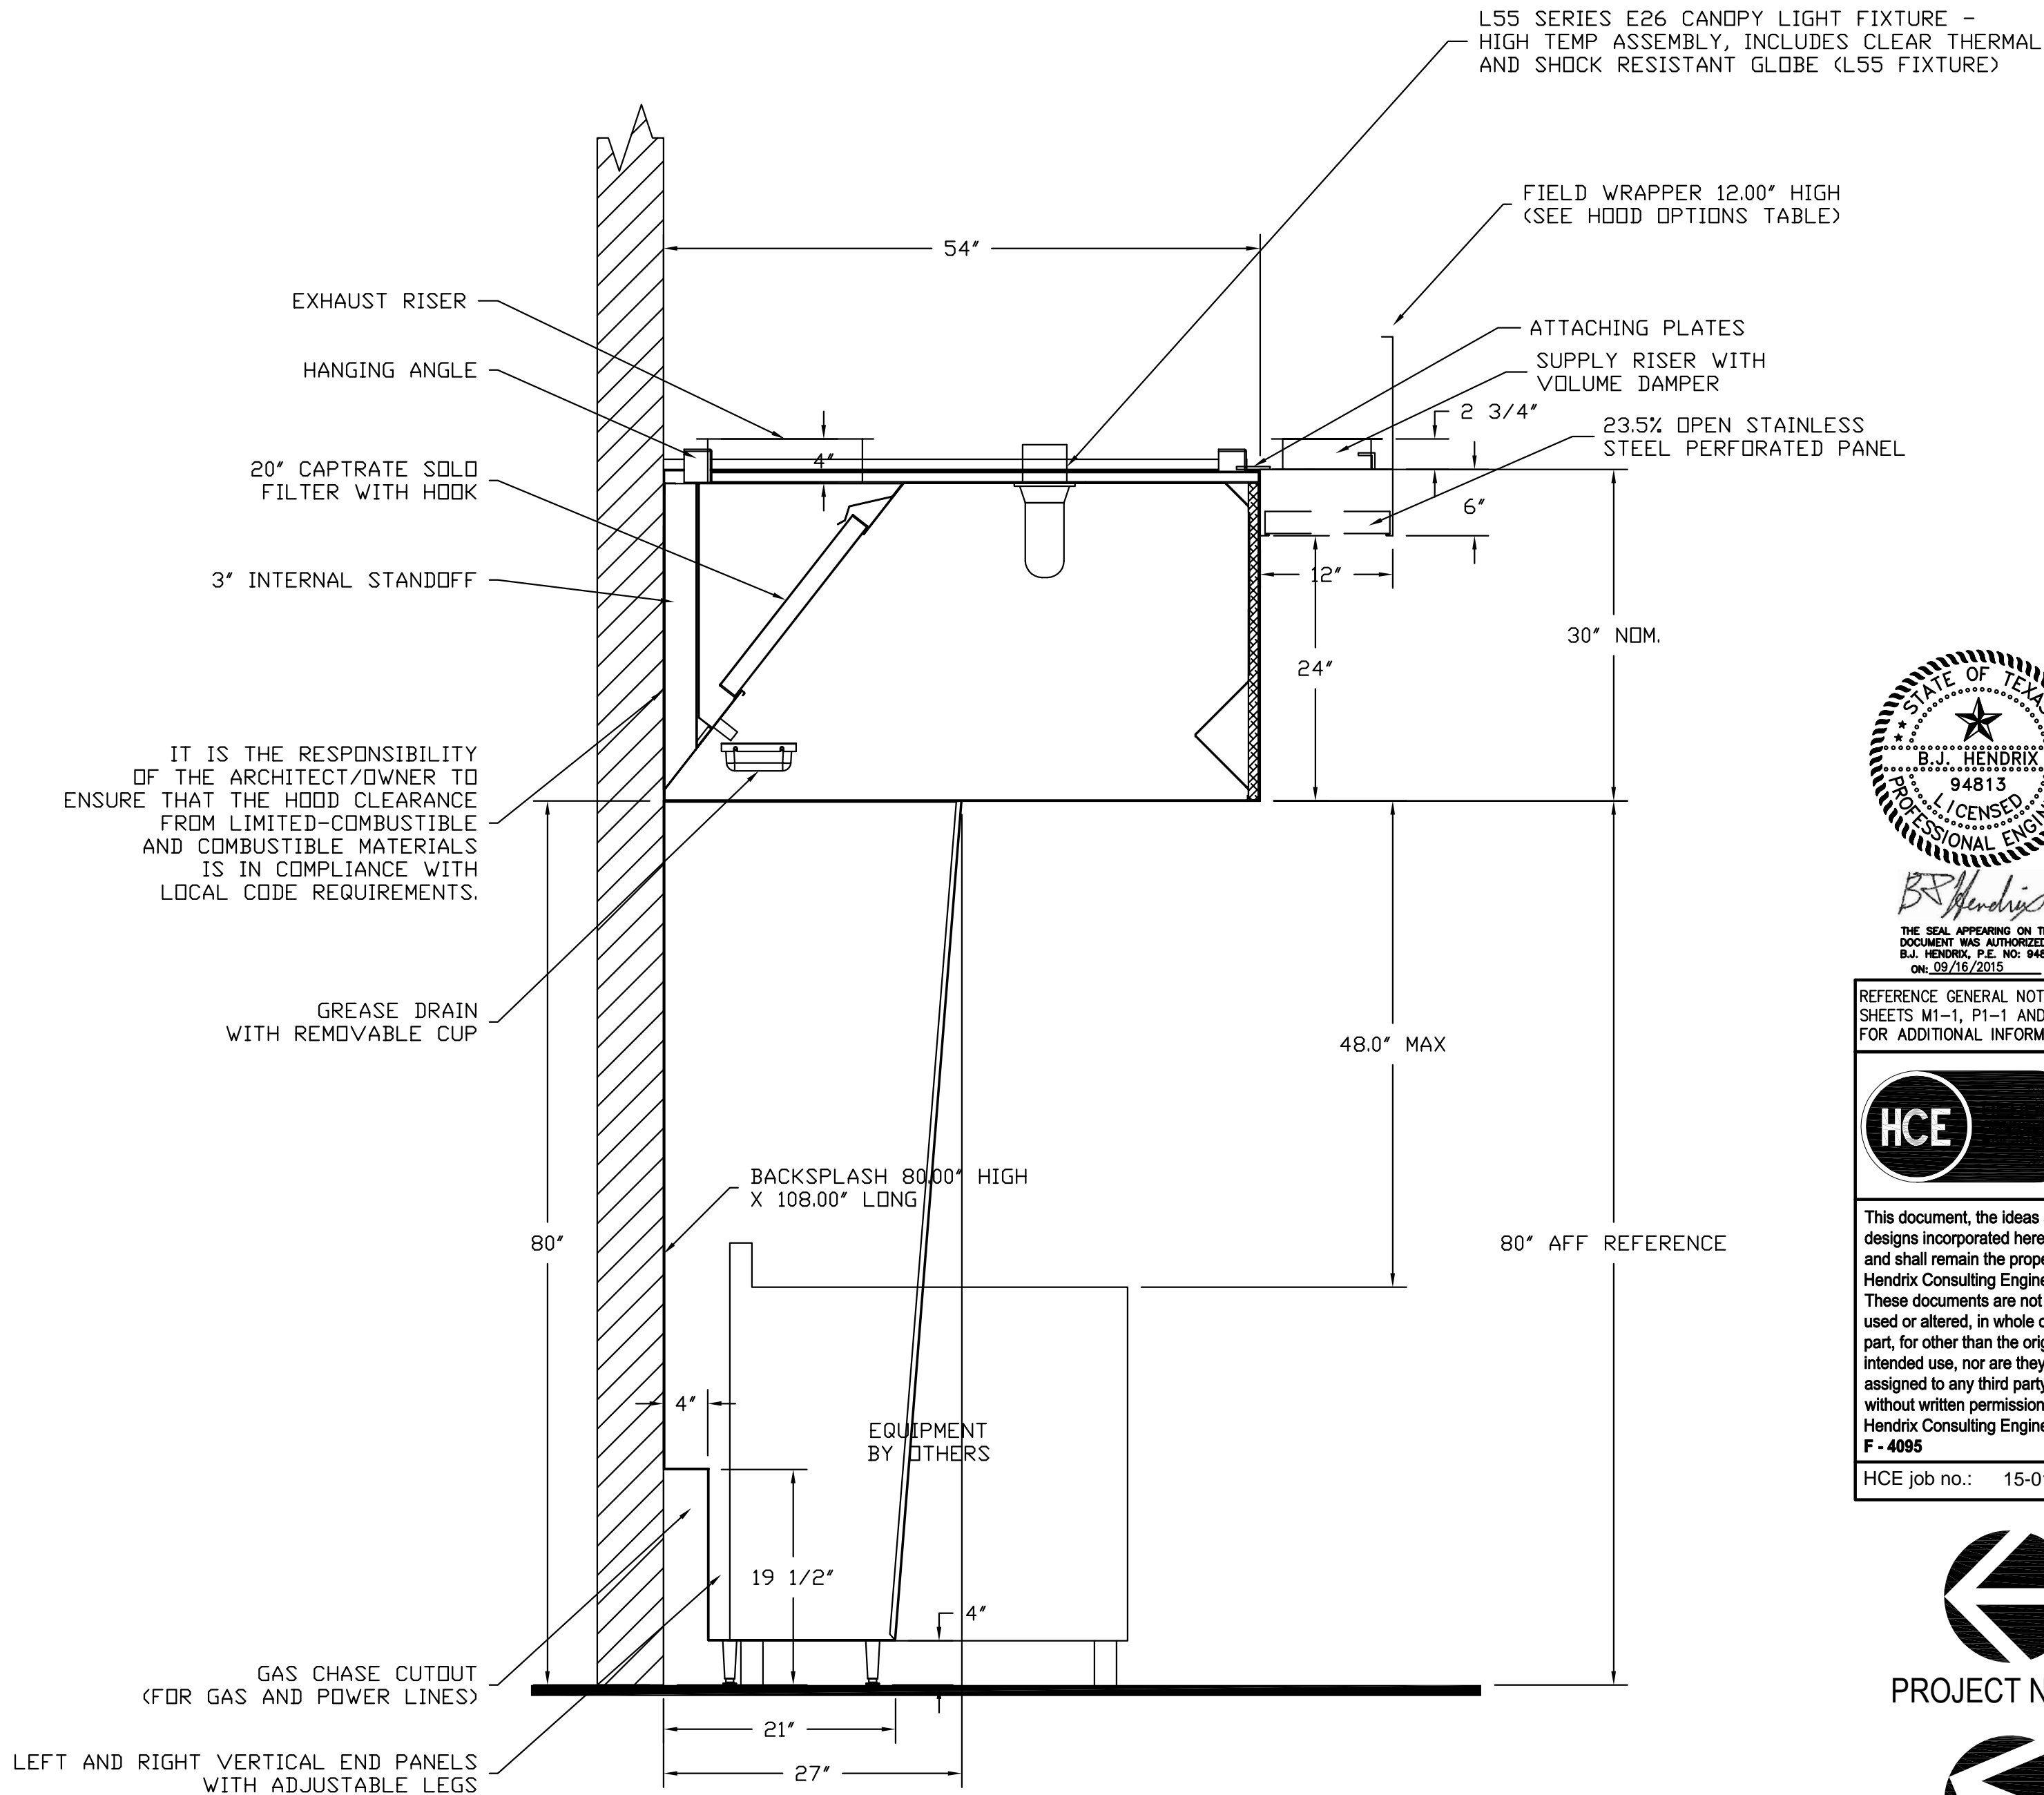


SECTION VIEW – MODEL 5430ND-2-PSP-F  
HOOD – #1

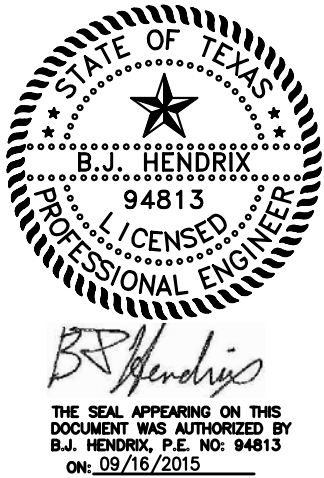


REFERENCE GENERAL NOTES ON SHEETS M1-1, P1-1 AND E1-1 FOR ADDITIONAL INFORMATION



This document, the ideas and designs incorporated herein are and shall remain the property of Hendrix Consulting Engineers. These documents are not to be used or altered, in whole or in part, for other than the original intended use, nor are they to be assigned to any third party without written permission from Hendrix Consulting Engineers. F - 4085  
HCE job no.: 15-011

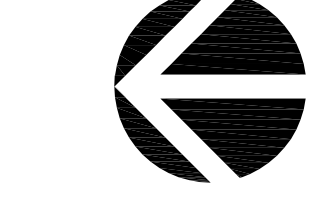

PROJECT NORTH

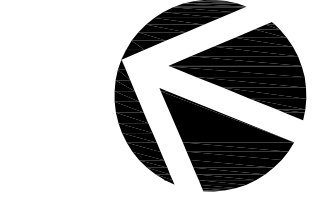

NORTH

POPULOUS®


**POPULOUS®**  
Architecture, Planning, Interiors, Programming, 300 Wyandotte, Suite 200, Kansas City, Missouri 64105, 816/221-1500  
Associate Architect  
Moman Architecture, 100 S. Harris St., Suite 200, Round Rock, TX 78664, 512/733-1150  
Structural Engineer  
Engineering 360 Inc., 2851 Lee College Blvd., Suite 22, Round Rock, TX 78665, 512/344-1989  
MEP/Energy Consultants  
Hendrix Consulting Engineers, 115 E. Main St., Round Rock, TX 78664, 512-218-0080  
Civil Engineer/Landscape  
Hart Associates, Inc., Two Sierra Way, Suite 105, Georgetown, TX 78626, 512-942-6232

WILLIAMSON COUNTY EXPO CENTER  
210 CARLOS PARKER BOULEVARD  
TAYLOR, TEXAS 76574

CONSTRUCTION DOCUMENTS

September 16, 2015

REVISIONS		
NO.	DATE	DESCRIPTION

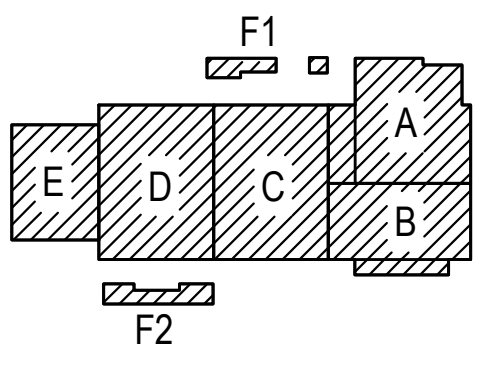

PROJECT NO. 14.3903  
ISSUED DATE: 9/16/2015

SHEET TITLE: KITCHEN HOOD INFORMATION

DISCIPLINE - CATEGORY - SUB CATEGORY - SHEET  
M1-7

THESE NOTES APPLY TO THIS SHEET ONLY

- |     |   |
|-----|---|
| M17 | PROVIDE 3' DROP, COVER OPEN END WITH 1/2" HARDWARE CLOTH MOUNTED IN A REMOVABLE FRAME.  |
| M15 | RE: INSULATED FILTER BOX DETAIL ON DETAIL SHEET(S).   |
| M16 | OUTSIDE AIR TO CONNECTION TO RETURN AIR PLENUM. PROVIDE WITH MANUAL VOLUME DAMPER FOR BALANCING AND MOTORIZED DAMPER. MOTORIZED DAMPER TO OPEN ONLY WHEN COMPRESSOR IS OPERATING.       |
| M17 | ROUTE CONDENSATE TO FLOOR SINK IN CONCESSION.   |
| M18 | ELECTRIC UNIT HEATER FOR FREEZE PROTECTION. INSTALL AT 7'-0" TO BOTTOM OF HEATER. COORDINATE FINAL LOCATION WITH ALL TRADES PRIOR TO ROUGH-IN.  |
| M19 | RADIANT COVE HEATER. COORDINATE FINAL LOCATION WITH ARCHITECT. INSTALL PER MANUFACTURER'S INSTALLATION INSTRUCTIONS.  |
| M20 | CIRCULATING FAN, INSTALL AT 7'-0" TO BOTTOM OF FAN. COORDINATE FINAL LOCATION WITH ARCHITECT AND ELECTRICAL CONTRACTOR PRIOR TO ROUGH-IN.   |
| M21 | UNITS ON ROOF TO BE SUSPENDED PER "CONDENSING UNIT SUPPORT DETAIL" ON DETAIL SHEETS AND PROVIDE ROOF JACK PER DETAIL ON DETAIL SHEETS FOR ROUTING OF REFRIGERANT AND ELECTRICAL PIPING. |

## POPULOUS

Associate Architect

Round Rock, TX 78665  
512-733-1150

Engineering 360 Inc.  
2300 Greenhill Dr.

MEP/Energy Consultants

115 E Main St  
Round Rock, TX 78664  
512.212.2222

**Halff Associates, Inc.**

512-942-6232

WILLIAMSON COUNTY EXPO CENTER

210 CARLOS PARKER BOULEVARD  
TAYLOR, TEXAS 76574


CONSTRUCTION  
DOCUMENTS

September 16, 2015

## REVISIONS

[illegible]

MEP/ENERGY CONSULTANTS

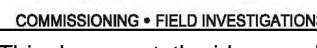

F - 4095	(c)
----------	-----



FLOOR PLAN - AREA  
F1 & F2 -  
MECHANICAL

DISCIPLINE - CATEGORY - SUB CATEGORY - SHEET

M2-1F




## 02 FLOOR PLAN - AREA F1 - EAST MECHANICAL

SCALE: 1/8" = 1'-0"



SCALE: 1/8" = 1'-0"

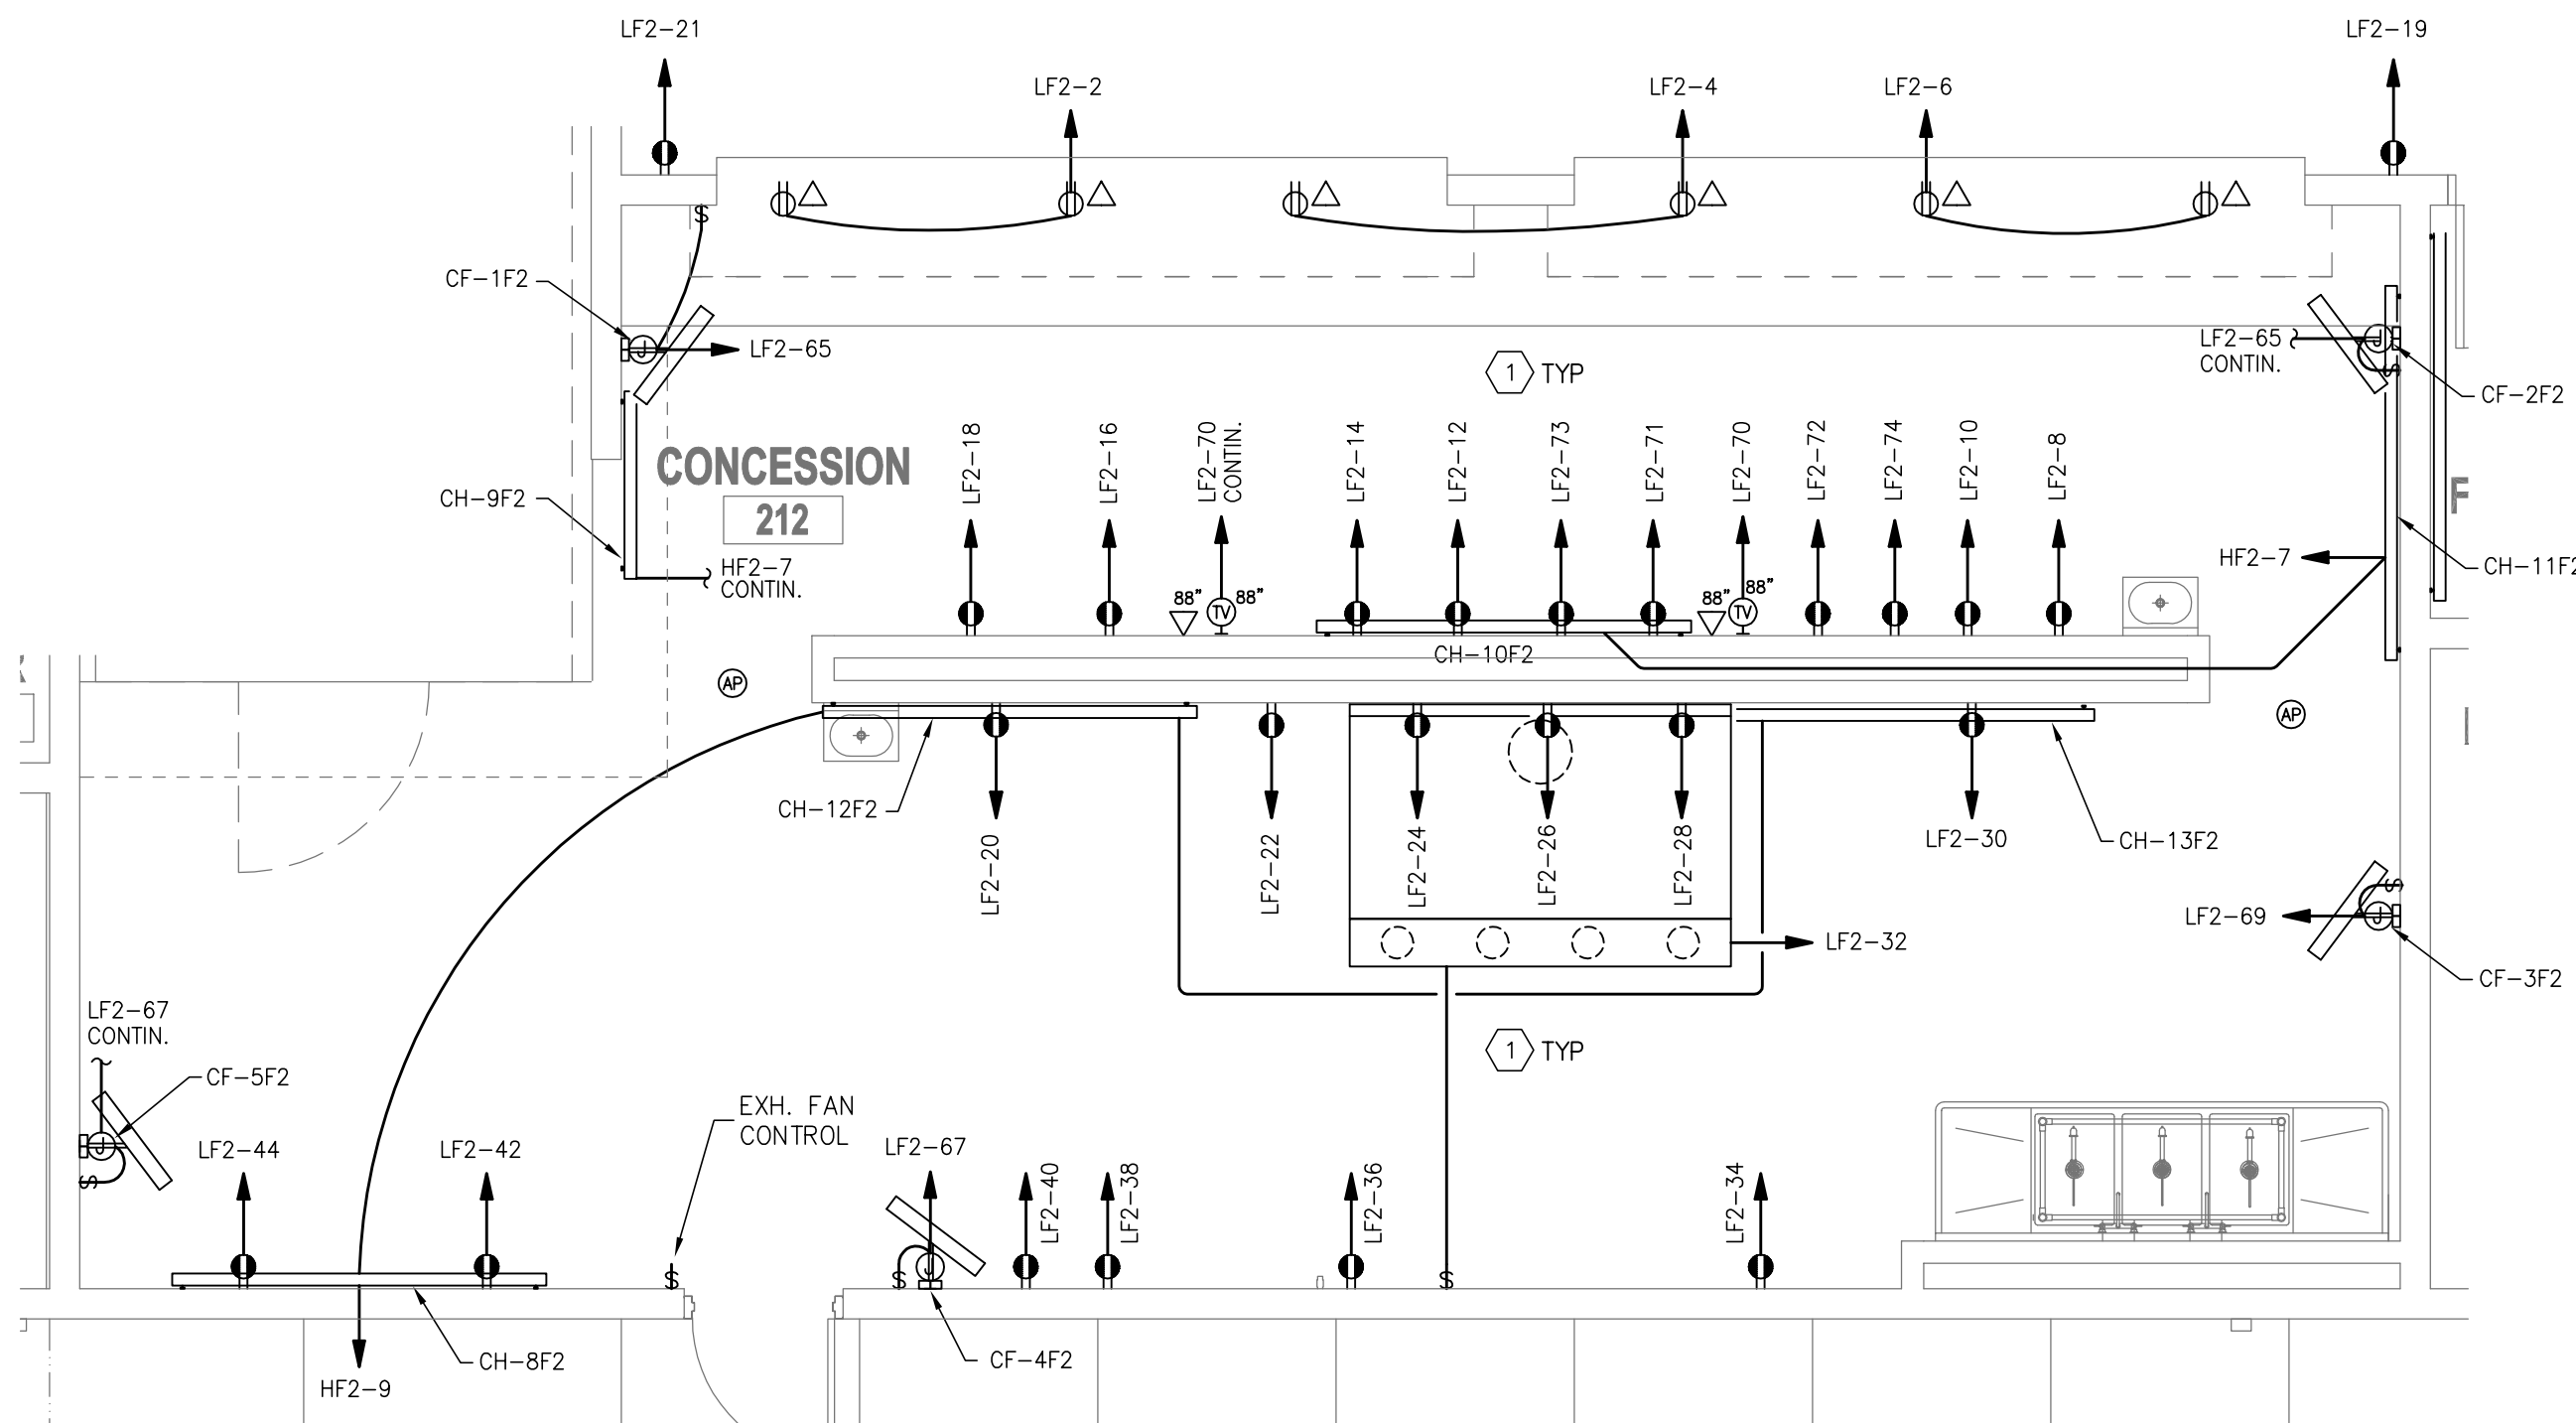

**04 ENLARGED CONCESSION 212 - AREA F2 - POWER**  
SCALE: 1/4" = 1'-0"

- # KEYED NOTES
- THESE NOTES APPLY TO THIS SHEET ONLY
- 1 COORDINATE FINAL RECEPTACLE LOCATIONS WITH MILLWORK PRIOR TO ROUGH-IN.
  - 2 ROUGH-IN JUNCTION BOX AND STUB 3/4" CONDUIT THRU WALL TO ABOVE CEILING FOR FUTURE CCTV CAMERA LOCATION. MOUNT 12'-0" A.F.F. VERIFY WITH CCTV CONTRACTOR IF AVAILABLE FOR FINAL LOCATION AND MOUNTING HEIGHT PRIOR TO ROUGH-IN. PROVIDE BLANK WP PLATE AND PULL STRING.
  - 3 GFI RECEPTACLE FOR POWER BEHIND WASH FOUNTAIN OR EWC. COORDINATE FINAL ROUGH-IN LOCATION.
  - 4 PROVIDE PLYWOOD ON ALL WALLS IN THE ROOM AND 12" GROUND BAR WITH #4 TO BUILDING STEEL. CONFIRM FINAL ROOM CONFIGURATION WITH TECHNOLOGY CONTRACTOR PRIOR TO ROUGH-IN.
  - 5 AUDIO ROOM 1: PROVIDE 30AMP/1" POLE TWIST LOCK RECEPTACLES FOR EACH CIRCUIT LISTED. PROVIDE CONDUITS TO AUDIO ROOM 2, IDR ROOF, AND EXISTING ARENA AS SHOWN. CONFIRM FINAL LAYOUT OF ITEMS IN ROOM WITH TECHNOLOGY CONTRACTOR. PROVIDE 6" GROUND BAR WITH #4 WIRE TO BUILDING STEEL.


- A. ELECTRICIAN TO COORDINATE ALL ROUGH-IN, CONNECTION REQUIREMENTS AND ADDITIONAL ELECTRICAL REQUIREMENTS WITH KITCHEN CONSULTANT DRAWINGS AND KITCHEN EQUIPMENT SUPPLIER.
- B. KITCHEN HOOD, THE ELECTRICIAN SHALL PROVIDE ALL NECESSARY HARDWARE, WIRING AND MAKE ALL CONNECTIONS FOR KITCHEN HOOD LIGHTS, FAN, FAN INTERLOCKS, SHUNT CONNECTIONS, INTERLOCKS ETC.
- C. COOLER/FREEZER, ELECTRICIAN TO COORDINATE AND PROVIDE ALL ELECTRICAL AND CONNECTION REQUIREMENTS WITH KITCHEN EQUIPMENT SUPPLIER. LIGHTING, DOOR JAMBS HEATER, FAN, HEAT TRACE, DRAIN HEATER, CONDENSER SECTIONS, BLOWER COILS FOR AUTO DEFROST, TIME CLOCK, ETC
- D. THE KITCHEN EQUIPMENT SUPPLIER IS TO PROVIDE CORD AND PLUG SET TO THE ELECTRICIAN. THE ELECTRICIAN SHALL INSTALL CORD AND PLUG AND PROPER RECEPTACLE TO MATCH. FOR LARGE PIECES WHEN THIS ISN'T PROVIDED THE ELECTRICIAN IS TO PROVIDE NEC DISCONNECTING MEANS RECEPTACLE OR DISCONNECT PER OWNER REQUIREMENTS. (3PH-208V 60HZ)
- E. ALL 120 VOLT RECEPTABLES IN KITCHEN TO BE GFCI PER NEC 210.8.(B).(2). GFCI BREAKERS ARE TO SERVE CIRCUITS TO EQUIPMENT WHERE GFCI RECEPTABLES ARE NOT ACCESSIBLE TO RESET
- F. COORDINATE LOCATION OF GFI RECEPTACLE SO THEY ARE ACCESSIBLE TO BE RESET.
- G. PROVIDE DATA OUTLET UNDER EACH CASH REGISTER. COORDINATE FINAL LOCATION WITH KITCHEN PLANS.
- H. ELECTRICIAN TO INTERLOCK TABLE LIMIT SWITCH WITH DISH WASHER PER MANUFACTURERS REQUIREMENTS.

**COORDINATE ALL ROUGH-IN, CONNECTION  
REQUIREMENTS AND ADDITIONAL  
ELECTRICAL REQUIREMENTS WITH  
KITCHEN CONSULTANT DRAWINGS.**


**PROVIDE SHUNT TRIP PROTECTION FOR ALL EQUIPMENT UNDER EXHAUST HOODS.**

**ALL 120 VOLT RECEPTACLES IN KITCHEN  
TO BE GFCI TYPE PER 210.8.(B).(2).**

**REFER TO FOOD SERVICES DRAWINGS FOR  
ROUGH-IN REQUIREMENTS AND EQUIPMENT  
INFORMATION.**

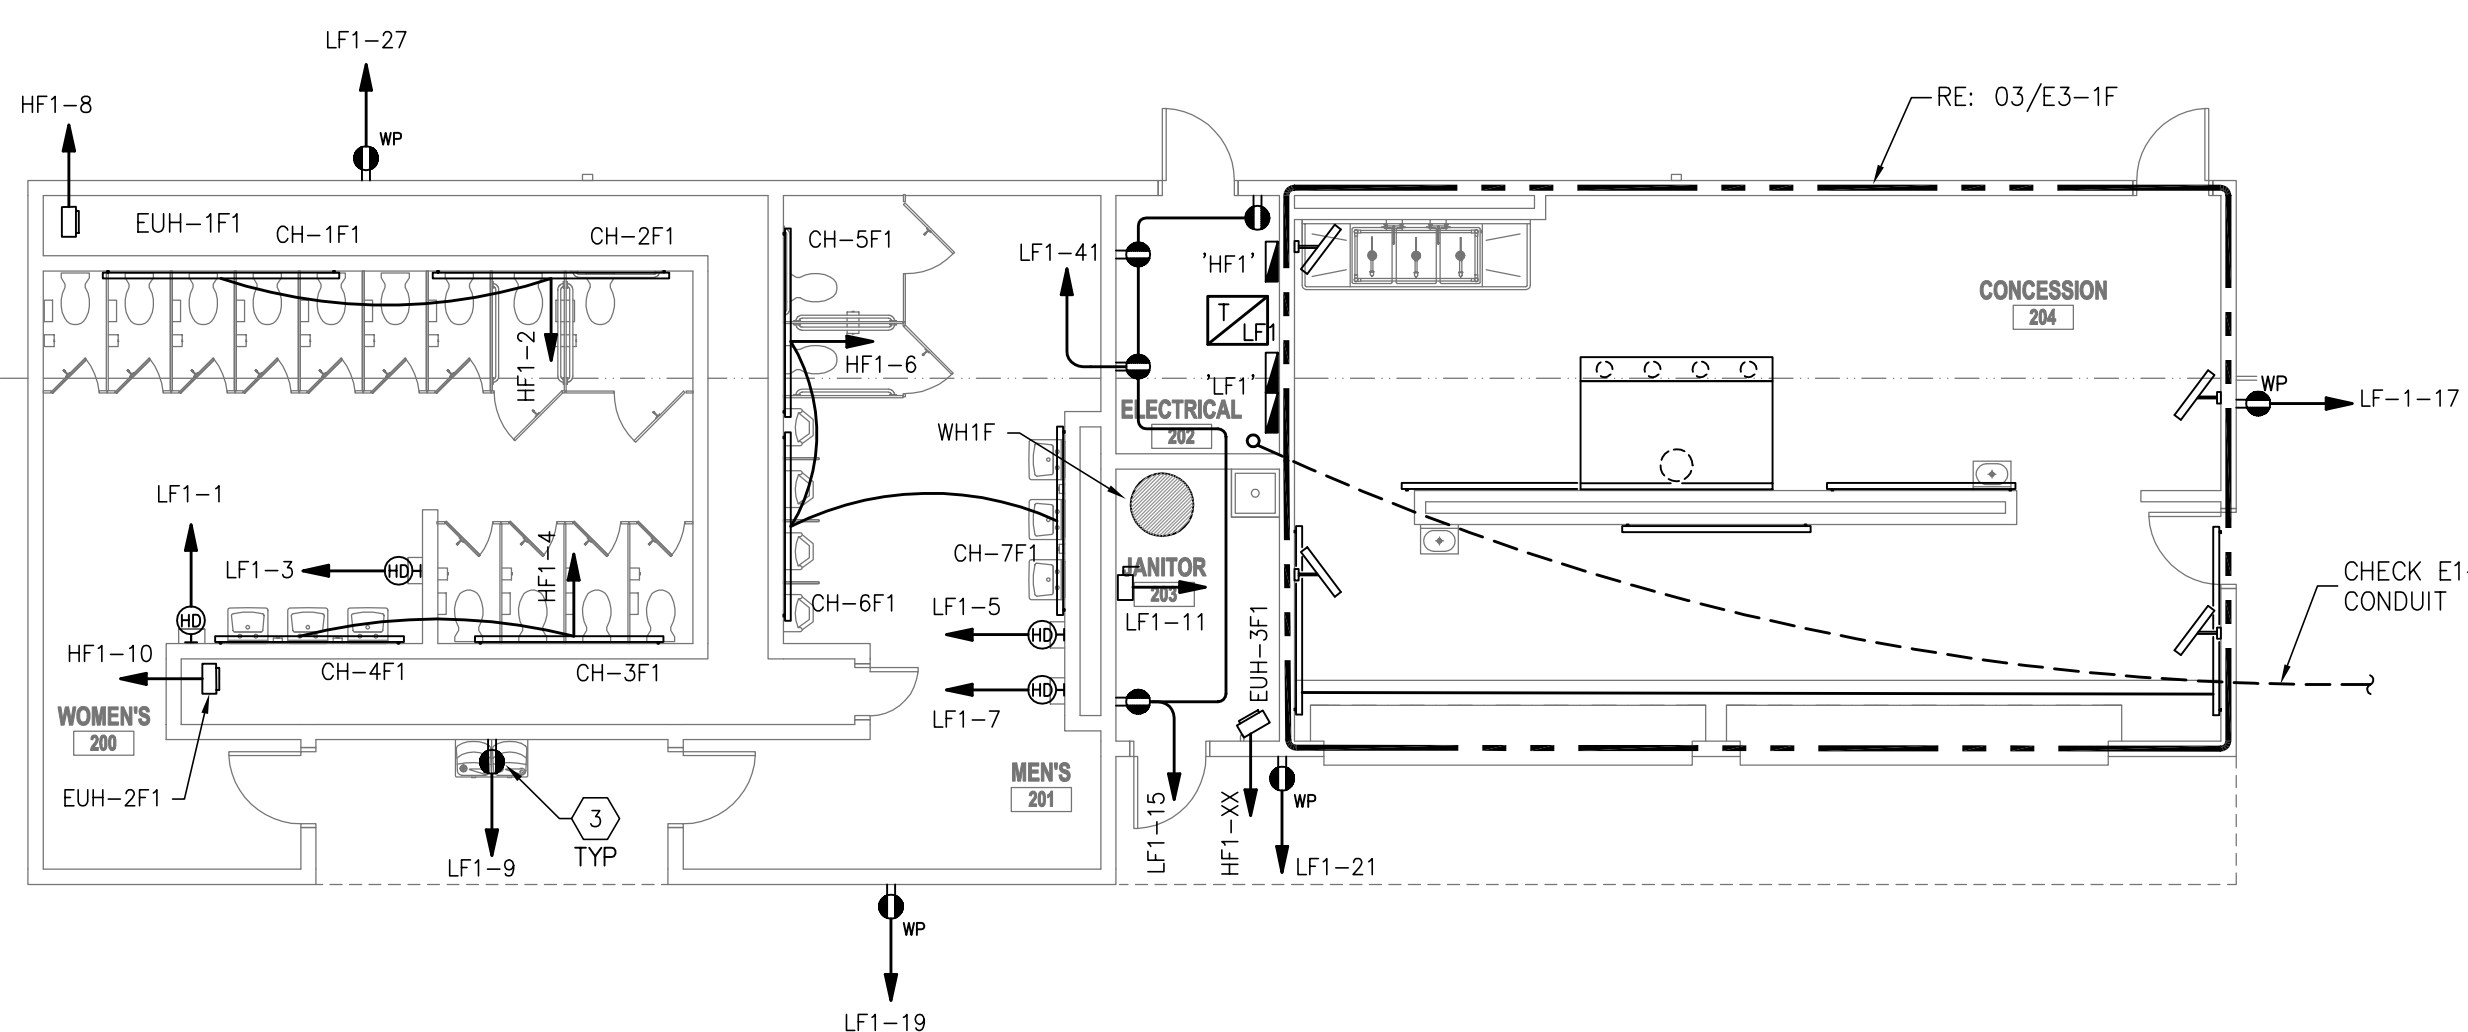

## 02 FLOOR PLAN - AREA F1 - POWER

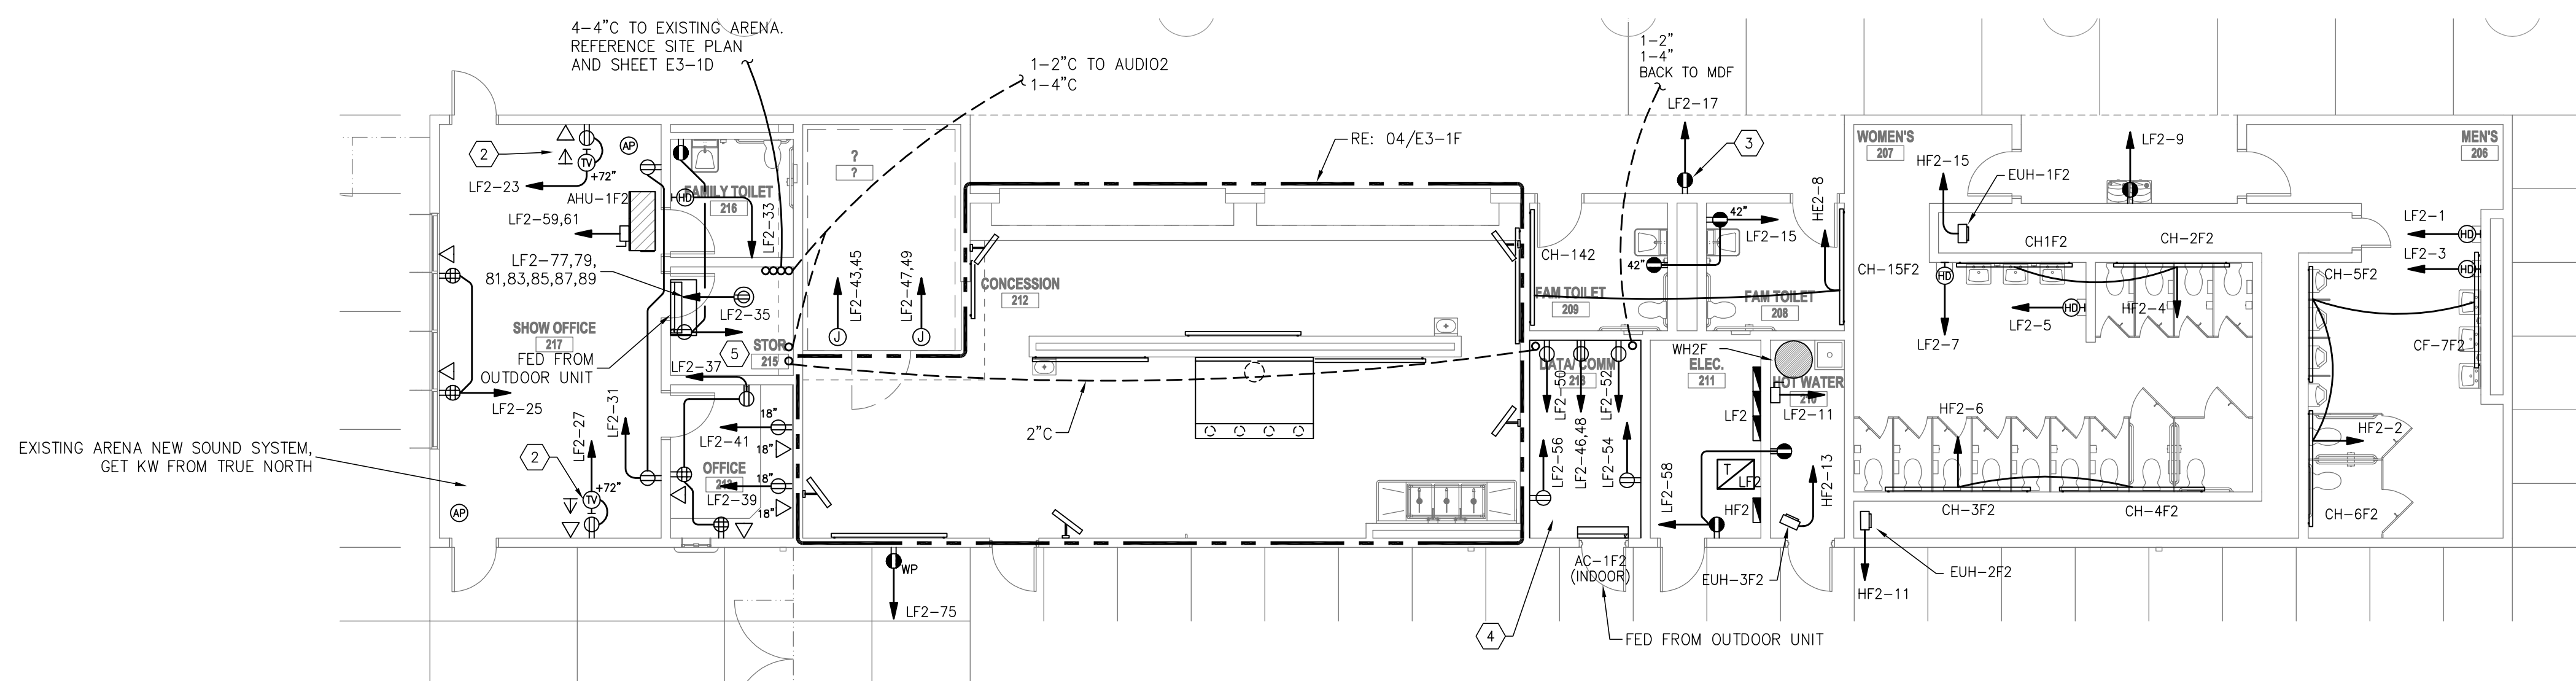


# 01 FLOOR PLAN - AREA F2 - POWER

CONSTRUCTION  
DOCUMENTS

September 16, 2015

## REVISIONS

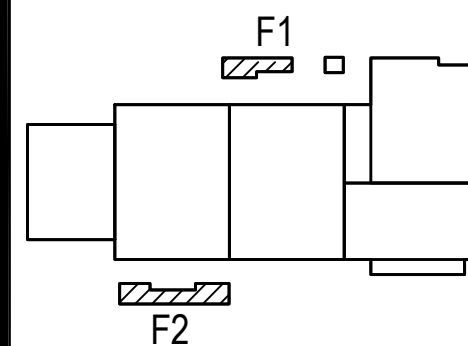[illegible]

PROJECT NO.	ISSUED BY:
14.3903	<b>POPULOU</b>
ISSUED DATE:	

SHEET TITLE:


FLOOR PLAN -  
AREA F & G -  
POWER

DISCIPLINE - CATEGORY - SUB CATEGORY - SHEET

E3-1F



**BG PERMIT AREA**  
(striped area)

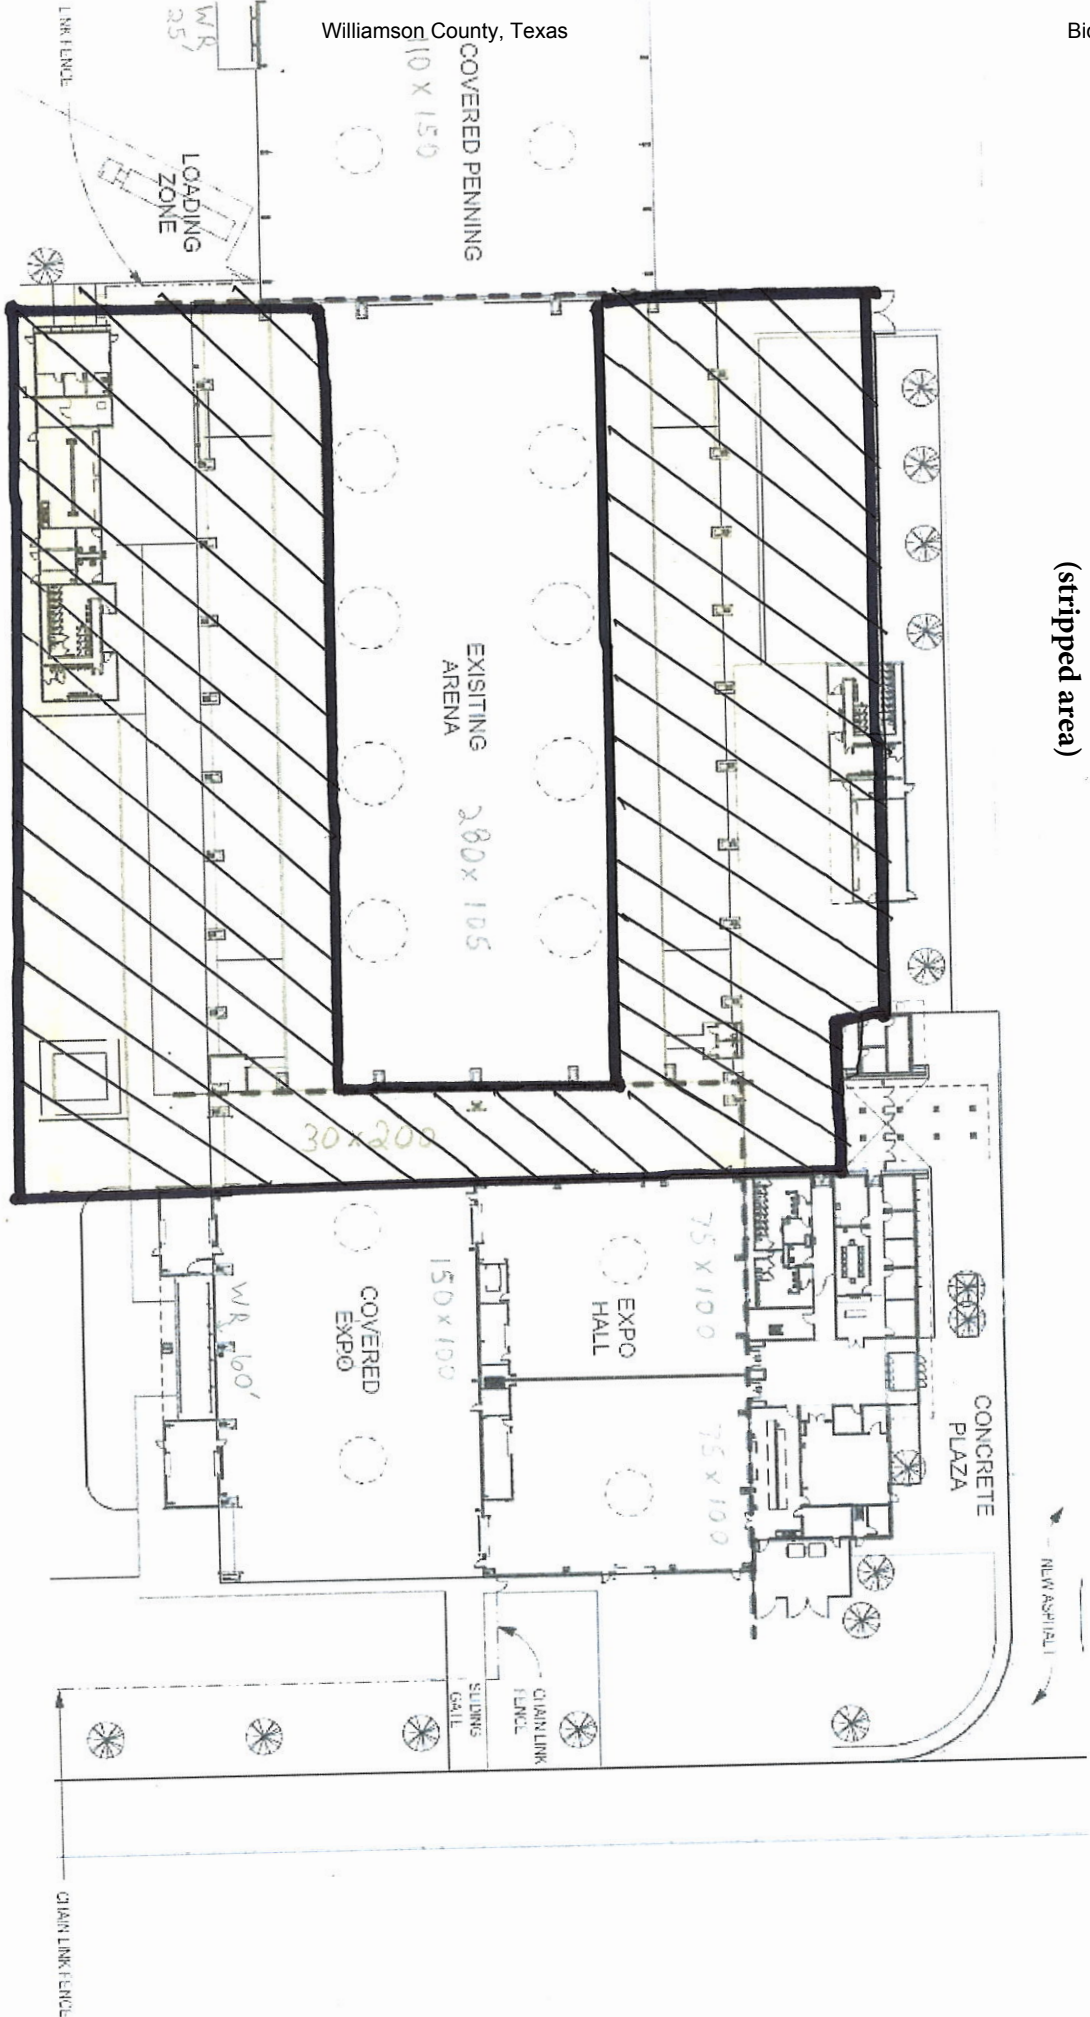

**CONFLICT OF INTEREST QUESTIONNAIRE****For vendor or other person doing business with local governmental entity****Form CIQ**

This questionnaire is being filed in accordance with chapter 176 of the Local Government Code by a person doing business with the governmental entity.

By law this questionnaire must be filed with the records administrator of the local government not later than the 7th business day after the date the person becomes aware of facts that require the statement to be filed. See Section 176.006, Local Government Code.

A person commits an offense if the person violates Section 176.006, Local Government Code. An offense under this section is a Class C misdemeanor.

**OFFICE USE ONLY**

Date Received

1 **Name of person doing business with local governmental entity.**

2

**Check this box if you are filing an update to a previously filed questionnaire.**

☐

(The law requires that you file an updated completed questionnaire with the appropriate filing authority not later than September 1 of the year for which an activity described in Section 176.006(a), Local Government Code, is pending and not later than the 7th business day after the date the originally filed questionnaire becomes incomplete or inaccurate.)

3

**Describe each affiliation or business relationship with an employee or contractor of the local governmental entity who makes recommendations to a local government officer of the local governmental entity with respect to expenditure of money.**

	5
	6

4

**Describe each affiliation or business relationship with a person who is a local government officer and who appoints or employs a local government officer of the local governmental entity that is the subject of this questionnaire.**

	5
	6





# **CONFLICT OF INTEREST QUESTIONNAIRE** **For vendor or other person doing business with local governmental entity**

**Form CIQ**  
**Page 2**

5

**Name of local government officer with whom filer has affiliation or business relationship.**  
**(Complete this section only if the answer to A, B, or C is YES.)**

This section, item 5 including subparts A, B, C & D, must be completed for each officer with whom the filer has affiliation or other relationship. Attach additional pages to this Form CIQ as necessary.

A. Is the local government officer named in this section receiving or likely to receive taxable income from the filer of the questionnaire?

☐ Yes ☐ No

B. Is the filer of the questionnaire receiving or likely to receive taxable income from or at the direction of the local government officer named in this section AND the taxable income is not from the local governmental entity?

☐ Yes ☐ No

C. Is the filer of this questionnaire affiliated with a corporation or other business entity that the local government officer serves as an officer or director, or holds an ownership of 10 percent or more?

☐ Yes ☐ No

D. Describe each affiliation or business relationship.

	5
	6

**6. Describe any other affiliation or business relationship that might cause conflict of interest:**

	5
	6

7

--

Signature of person doing business with the governmental entity

--

Date

**Signature not required if completing in BIDSYNC electronically.**

# Bidder References

List the last (3) companies or governmental agencies, where the same or similar goods and/or services as contained in this IFB package, were recently provided by Bidder.

## **Reference 1**

Client Name:

Location:

Contact Name:

Title:

Phone:

E-mail

Contract Date To:

Contract Date From:

Contract Value: \$

Scope of Work:

	5
	6

## **Reference 2**

Client Name:

Location:

Contact Name:

Title:

Phone:

E-mail

Contract Date To:

Contract Date From:

Contract Value: \$

Scope of Work:

	5
	6

**Reference 3**

Client Name:	Location:
<input type="text"/>	<input type="text"/>

Contact Name:	Title:
<input type="text"/>	<input type="text"/>

Phone:	E-mail
<input type="text"/>	<input type="text"/>

Contract Date To:	Contract Date From:	Contract Value: \$
<input type="text"/>	<input type="text"/>	<input type="text"/>

Scope of Work:
<div><div></div><div>5</div><div>6</div></div>

## PROPOSAL AFFIDAVIT

**This form must be completed, signed, notarized and returned with Proposal package**

The undersigned certifies that the RFP and the Respondent's Proposal have been carefully reviewed and are submitted as correct and final. Respondent further certifies and agrees to furnish any and/or all goods and/or services upon which prices are extended at the price Proposal, and upon the conditions contained in the RFP.

STATE OF

COUNTY OF

BEFORE ME, the undersigned authority, a Notary Public in and for the State of , on this day

personally appeared , (*Name of Signer*), who after being by me duly sworn,

did depose and say: "I, , (*Name of Signer*) am a duly authorized officer of/agent

for  (*Name of Respondent*) and have been duly authorized to execute the

foregoing on behalf of the said  (*Name of Respondent*).

I hereby certify that the foregoing Proposal has not been prepared in collusion with any other Respondent or other person or persons engaged in the same line of business prior to the official opening of this Proposal. Further, I certify that the Respondent is not now, nor has been for the past six (6) months, directly or indirectly concerned in any pool or agreement or combination, to control the price of services/commodities Proposal on, or to influence any person or persons to submit a Proposal or not to submit a Proposal thereon."

Name of Respondent:

Address of Respondent:

Email:

Telephone#:

By:

Printed Name:

Title:

SUBSCRIBED AND SWORN to before me by the above-named

on this the  day of , 20.

\_\_\_\_\_  
Notary Public in and for

The State of \_\_\_\_\_

**SIGNATURE AND NOTARY NOT REQUIRED IF COMPLETING IN BIDSYNC ELECTRONICALLY.**

## Question and Answers for Bid #1606-089 - Food and Drink Concessions Williamson Co. Exposition Center

### Overall Bid Questions

There are no questions associated with this bid.