

REAL ESTATE CONTRACT
CR 101 Right of Way—Parcel 11

THIS REAL ESTATE CONTRACT ("Contract") is made by RCNT, LP (referred to in this Contract as "Seller") and WILLIAMSON COUNTY, TEXAS (referred to in this Contract as "Purchaser"), upon the terms and conditions set forth in this Contract.

ARTICLE I
PURCHASE AND SALE

By this Contract, Seller sells and agrees to convey, and Purchaser purchases and agrees to pay for, the tract(s) of land described as follows:

All of that certain 0.221 acre (9,620 Sq. Ft.) tract of land in the James C. Eaves Survey, Abstract No. 213, Williamson County, Texas; being more fully described by metes and bounds in Exhibit "A", attached hereto and incorporated herein **(Parcel 11)**;

together with all and singular the rights and appurtenances pertaining to the property, including any right, title and interest of Seller in and to adjacent streets, alleys or rights-of-way (all of such real property, rights, and appurtenances being referred to in this Contract as the "Property"), and any improvements situated on and attached to the Property described in Exhibit "A" not otherwise agreed herein to be retained by Seller, for the consideration and upon and subject to the terms, provisions, and conditions set forth below.

ARTICLE II
PURCHASE PRICE

Purchase Price

2.01. The Purchase Price for the Property described in Exhibit "A", any improvements on the Property, and any damage to or cost of cure for the remaining property of Seller shall be the sum of FORTY EIGHT THOUSAND ONE HUNDRED TWENTY and 00/100 Dollars (\$48,120.00).

Payment of Purchase Price

2.02. The Purchase Price shall be payable in cash at the Closing.

**ARTICLE III
PURCHASER'S OBLIGATIONS**

Conditions to Purchaser's Obligations

3.01. The obligations of Purchaser hereunder to consummate the transactions contemplated hereby are subject to the satisfaction of each of the following conditions (any of which may be waived in whole or in part by Purchaser at or prior to the Closing).

Miscellaneous Conditions

3.02. Seller shall have performed, observed, and complied with all of the covenants, agreements, and conditions required by this Contract to be performed, observed, and complied with by Seller prior to or as of the closing.

**ARTICLE IV
REPRESENTATIONS AND WARRANTIES
OF SELLER**

Seller hereby represents and warrants to Purchaser as follows, which representations and warranties shall be deemed made by Seller to Purchaser also as of the Closing Date, to the best of Seller's current actual knowledge:

(1) There are no parties in possession of any portion of the Property as lessees, tenants at sufferance, or trespassers, other than as previously disclosed to Purchaser;

(2) Seller has complied with all applicable laws, ordinances, regulations, statutes, rules and restrictions relating to the Property, or any part thereof;

The Property herein is being conveyed to Purchaser under threat of condemnation.

**ARTICLE V
CLOSING
Closing Date**

5.01. The Closing shall be held at the office of Independence Title Company on or before February 28th, 2017, or at such time, date, and place as Seller and Purchaser may agree upon, or within 10 days after the completion of any title curative matters if necessary for items as shown on the Title Commitment or in the contract (which date is herein referred to as the "Closing Date").

Seller's Obligations at Closing

5.02. At the Closing Seller shall:

(1) Deliver to Purchaser a duly executed and acknowledged Deed conveying good and indefeasible title to Williamson County, Texas in fee simple to all of the Property described in Exhibit "A", free and clear of any and all liens and restrictions, except for the following:

- (a) General real estate taxes for the year of closing and subsequent years not yet due and payable;
- (b) Any exceptions approved by Purchaser pursuant to Article III hereof; and
- (c) Any exceptions approved by Purchaser in writing.

The Deed shall be in the form as shown in Exhibit "B" attached hereto and incorporated herein.

(2) Deliver to Purchaser a Texas Owner's Title Policy at Purchaser's sole expense, issued by Title Company, in Grantee's favor in the full amount of the Purchase Price, insuring Purchaser's contracted interests in and to the Property subject only to those title exceptions listed herein, such other exceptions as may be approved in writing by Purchaser, and the standard printed exceptions contained in the usual form of Texas Owner's Title Policy, provided, however:

- (a) The boundary and survey exceptions shall be deleted;
- (b) The exception as to restrictive covenants shall be endorsed "None of Record", if applicable; and
- (c) The exception as to the lien for taxes shall be limited to the year of Closing and shall be endorsed "Not Yet Due and Payable".
- (d) Deliver to Purchaser possession of the Property if not previously done.

Purchaser's Obligations at Closing

5.03. At the Closing, Purchaser shall:

- (a) Pay the cash portion of the Purchase Price.

Prorations

5.04. General real estate taxes for the then current year relating to the Property shall be prorated as of the Closing Date and shall be adjusted in cash at the closing. If the Closing shall occur before the tax rate is fixed for the then current year, the apportionment of taxes shall be upon the basis of the tax rate for the next preceding year applied to the latest assessed valuation. Agricultural roll-back taxes, if any, shall be paid by Purchaser.

Closing Costs

5.05. All costs and expenses of closing in consummating the sale and purchase of the Property shall be borne and paid as follows:

- (1) Owner's Title Policy and survey to be paid by Purchaser.
- (2) Deed, tax certificates, and title curative matters, if any, paid by Purchaser.
- (3) All other closing costs shall be paid by Purchaser.
- (4) Attorney's fees paid by each respectively.

ARTICLE VI BREACH BY SELLER

In the event Seller shall fail to fully and timely perform any of its obligations hereunder or shall fail to consummate the sale of the Property for any reason, except Purchaser's default, Purchaser may: (1) enforce specific performance of this Contract; or (2) request that the Escrow Deposit, if any, shall be forthwith returned by the title company to Purchaser.

ARTICLE VII BREACH BY PURCHASER

In the event Purchaser should fail to consummate the purchase of the Property, the conditions to Purchaser's obligations set forth in Article III having been satisfied and Purchaser being in default and Seller not being in default hereunder, Seller shall have the right to receive the Escrow Deposit, if any, from the title company, the sum being agreed on as liquidated damages for the failure of Purchaser to perform the duties, liabilities, and obligations imposed upon it by the terms and provisions of this Contract, and Seller agrees to accept and take this cash payment as its total damages and relief and as Seller's sole remedy hereunder in such event. If no Escrow Deposit has been made then Seller shall receive the amount of \$500 as liquidated damages for any failure by Purchaser.

ARTICLE VIII MISCELLANEOUS

Notice

8.01. Any notice required or permitted to be delivered hereunder shall be deemed received when sent by United States mail, postage prepaid, certified mail, return receipt requested, addressed to Seller or Purchaser, as the case may be, at the address set forth opposite the signature of the party.

Texas Law to Apply

8.02. This Contract shall be construed under and in accordance with the laws of the State of Texas, and all obligations of the parties created hereunder are performable in Williamson County, Texas.

Parties Bound

8.03. This Contract shall be binding upon and inure to the benefit of the parties and their respective heirs, executors, administrators, legal representatives, successors and assigns where permitted by this Contract.

Legal Construction

8.04. In case any one or more of the provisions contained in this Contract shall for any reason be held to be invalid, illegal, or unenforceable in any respect, this invalidity, illegality, or unenforceability shall not affect any other provision hereof, and this Contract shall be construed as if the invalid, illegal, or unenforceable provision had never been contained herein.

Prior Agreements Superseded

8.05. This Contract constitutes the sole and only agreement of the parties and supersedes any prior understandings or written or oral agreements between the parties respecting the within subject matter.

Time of Essence

8.06. Time is of the essence in this Contract.

Gender

8.07. Words of any gender used in this Contract shall be held and construed to include any other gender, and words in the singular number shall be held to include the plural, and vice versa, unless the context requires otherwise.

Memorandum of Contract

8.08. Upon request of either party, the parties shall promptly execute a memorandum of this Contract suitable for filing of record.

Compliance

8.09 In accordance with the requirements of Section 20 of the Texas Real Estate License Act, Purchaser is hereby advised that it should be furnished with or obtain a policy of title insurance or Purchaser should have the abstract covering the Property examined by an attorney of Purchaser's own selection.

Effective Date

8.10 This Contract shall be effective as of the date it is approved by Williamson County, Texas which date is indicated beneath the County Judge's signature below.

Counterparts


8.11 This Contract may be executed in any number of counterparts, which may together constitute the Contract. Signatures transmitted by facsimile or electronic mail may be considered effective as originals for purposes of this Contract.

[signature page follows]

SELLER:

RCNT, LTD

By: Hagler Investments, Inc.,
Its general partner

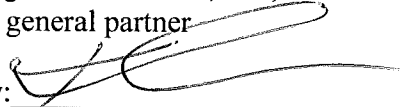By: 
Keith Hagler
President

Address: 1912 N. Main

Taylor, TX. 76574

Date: 1-11-17

PURCHASER:

WILLIAMSON COUNTY, TEXAS

By: _____
Dan A. Gattis
County Judge

Address: 710 Main Street, Suite 101
Georgetown, Texas 78626

Date: _____

EXHIBIT A

County: Williamson
Parcel: 11
Highway: County Road 101

METES & BOUNDS DESCRIPTION FOR PARCEL 11

METES & BOUNDS DESCRIPTION FOR A 0.221 ACRE (9,620 SQUARE FOOT) TRACT OF LAND SITUATED IN THE JAMES C. EAVES SURVEY, ABSTRACT NO. 213, WILLIAMSON COUNTY, TEXAS AND BEING A PORTION OF A CALLED 0.97 ACRE TRACT OF LAND AS CONVEYED TO RCNT, LP BY WARRANTY DEED WITH VENDORS LEIN RECORDED IN DOCUMENT NUMBER 2004072044 OF THE OFFICIAL PUBLIC RECORDS OF WILLIAMSON COUNTY, TEXAS; SAID 0.221 ACRE TRACT OF LAND BEING MORE PARTICULARLY DESCRIBED BY METES AND BOUNDS AS FOLLOWS AND SHOWN ON THE ATTACHED SKETCH:

COMMENCING FOR POINT OF REFERENCE at a 1-inch iron pipe found on the north line of a called 58.978 acre tract of land described as Tract Two as conveyed to Ollie Caroline Anderson Rydell by special warranty gift deed recorded in Document Number 2015063729 of the Official Public Record of Williamson County, Texas, at the southeast corner of the above described RCNT tract, same being the most southerly southwest corner of a 68.86 acre tract of land as conveyed to Hooten Farms, Inc. by warranty deed with vendor's lien recorded in Volume 1039, Page 102 of the Official Records of Williamson County, Texas; Thence, with the south line of said RCNT tract, same being the north line of said Rydell tract, S 68°39'30" W, a distance of 104.98 feet to a 1/2-inch iron rod with aluminum cap stamped "WILCO ROW 5777" (NAD-83, Central Zone Grid Coordinates: N=10,182,245.06, E=3,191,014.05) set for the southeast corner and **POINT OF BEGINNING** of the herein described tract, 46.00 feet right of County Road 101 baseline station 71+01.30;

THENCE, continuing with the south line of said RCNT tract and the north line of said Rydell tract, S 68°39'30" W, a distance of 30.02 feet to a calculated point on the east right-of-way line of County Road 101 (width varies) at the southwest corner of said RCNT tract for the southwest corner of the herein described tract;


THENCE, with the east right-of-way line of said County Road 101, and the west line of said RCNT tract, N 21°48'28" W, a distance of 327.21 feet to a calculated point for the northwest corner of said RCNT tract, for the northwest corner of the herein described tract, same being the most westerly southwest corner of said Hooten tract;

THENCE, with the north line of said RCNT tract, and the south line of said Hooten tract, N 79°58'30" E, a distance of 29.95 feet to a 1/2-inch iron rod with aluminum cap stamped "WILCO ROW 5777" set for the northeast corner of the herein described tract, 46.00 feet right of County Road 101 baseline station 74+22.63;

THENCE, leaving the south line of said Hooten tract and over and across said RCNT tract, **S 21°56'01" E**, a distance of **321.34** feet to the **POINT OF BEGINNING** and containing 0.221 acre (9,620 square feet) of land, more or less.

Bearing orientation is based on the Texas State Plane Coordinate System NAD-83, Central Zone 4203. All distances are surface and may be converted to grid by dividing by a scale factor of 1.00012352.


I hereby certify that these notes were prepared by BGE from a survey made on the ground under my supervision on February 26, 2016 and are true and correct to the best of my knowledge. A sketch accompanies this description.

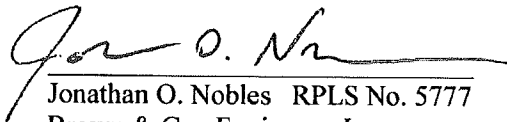
Jonathan O. Nobles RPLS No. 5777

Brown & Gay Engineers, Inc.
7000 North Mopac, Suite 330
Austin, Texas 78731

Telephone: (512) 879-0400

TBPLS Licensed Surveying Firm No. 10106502

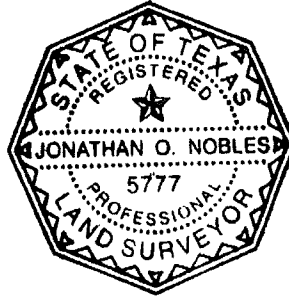


9/9/2016
Date

Client: Williamson County
Date: September 1, 2016
Job No: 2792-00

JAMES C. EAVES SURVEY, A-213

LINE TABLE		
NUMBER	BEARING	DISTANCE
L1	S 68°39'30" W	30.02'
L2	N 79°58'30" E	29.95'
L3	S 68°39'30" W	104.98'

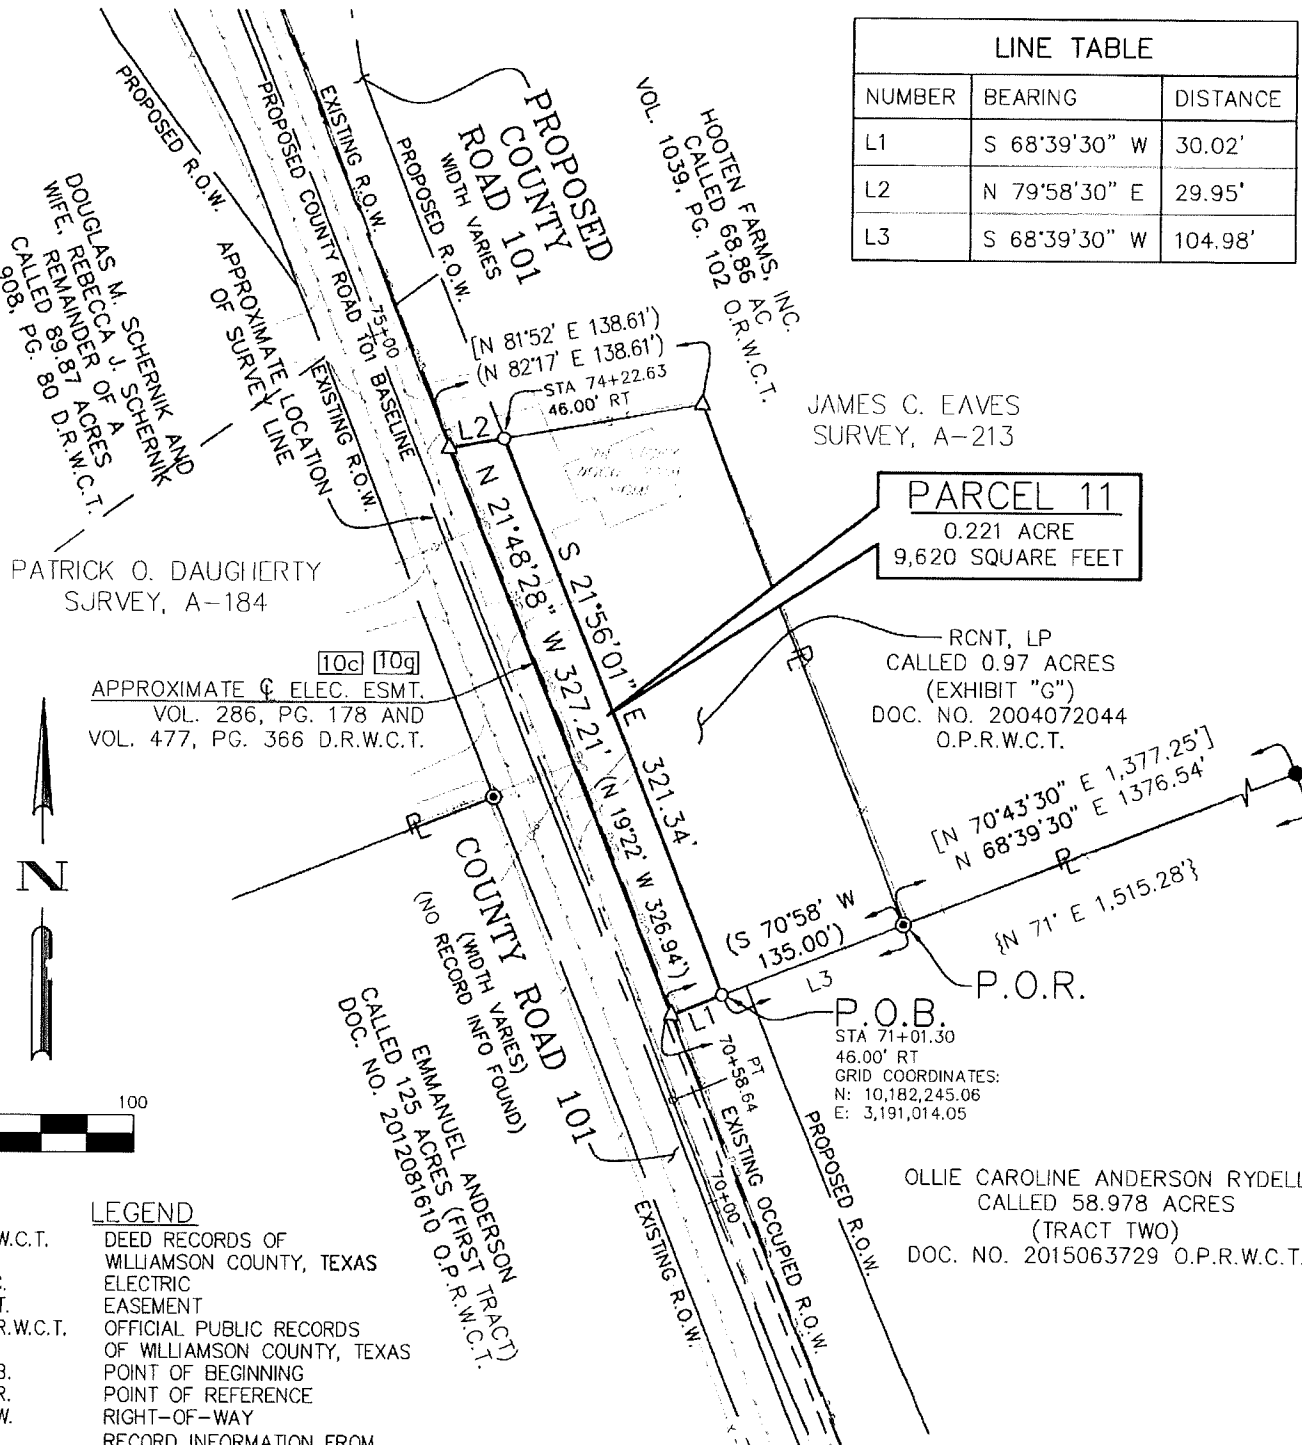

LEGEND

- D.R.W.C.T. DEED RECORDS OF WILLIAMSON COUNTY, TEXAS
 ELEC. ELECTRIC
 ESMT. EASEMENT
 O.P.R.W.C.T. OFFICIAL PUBLIC RECORDS OF WILLIAMSON COUNTY, TEXAS
 P.O.B. POINT OF BEGINNING
 P.O.R. POINT OF REFERENCE
 R.O.W. RIGHT-OF-WAY
 [] RECORD INFORMATION FROM VOL. 1039, PG. 102
 () RECORD INFORMATION FROM DOC. NO. 2004072044
 { } RECORD INFORMATION FROM DOC. NO. 2015063729
 --- LINE BREAK
 P PROPERTY LINE
 ● FOUND 5/8" IRON ROD
 ○ SET 1/2" IRON ROD WITH "WILCO ROW 5777" CAP
 △ CALCULATED POINT
 ⊙ FOUND 1" IRON PIPE
 --- OVERHEAD POWER
 X BARBED WIRE FENCE
 -O- CHAIN LINK FENCE
 - - - EDGE OF ASPHALT



Brown & Gay Engineers, Inc.
 7000 North Mopac, Suite 330, Austin, TX 78731
 Tel: 512-879-0400 • www.browngay.com
 TBPLS Licensed Surveying Firm No 10106502

Copyright 2014

PARCEL PLAT
 SHOWING PARCEL 11
 0.221 ACRE (9,620 S.F.)
 COUNTY ROAD 101
 WILLIAMSON COUNTY

Scale: 1"=100'	Job No.: 2792-02	Date: 09/01/2016	Page: 3 of 4
-------------------	---------------------	---------------------	-----------------


RESTRICTIVE COVENANT AND EASEMENT NOTES:

THIS SURVEY WAS MADE IN RELIANCE UPON THAT CERTAIN COMMITMENT FOR TITLE INSURANCE ISSUED BY TITLE RESOURCES GUARANTY COMPANY AND COUNTERSIGNED BY INDEPENDENCE TITLE UNDER G.F. NUMBER 1622686-GTN, DATED EFFECTIVE JUNE 17, 2016 AND ISSUED ON JUNE 28, 2016.

- 10c. ELECTRIC TRANSMISSION AND/OR DISTRIBUTION LINE(S) EASEMENT GRANTED TO TEXAS POWER & LIGHT COMPANY BY INSTRUMENT RECORDED IN VOLUME 286, PAGE 178, DEED RECORDS, WILLIAMSON COUNTY, TEXAS, DOES AFFECT THE SUBJECT TRACT, AS SHOWN HEREON.
- 10d. ELECTRIC TRANSMISSION AND/OR DISTRIBUTION LINE(S) EASEMENT GRANTED TO TEXAS POWER & LIGHT COMPANY BY INSTRUMENT RECORDED IN VOLUME 286, PAGE 424, DEED RECORDS, WILLIAMSON COUNTY, TEXAS, MAY AFFECT THE SUBJECT TRACT, BUT CANNOT BE DETERMINED FROM INFORMATION CURRENTLY AVAILABLE.
- 10e. ELECTRIC TRANSMISSION AND/OR DISTRIBUTION LINE(S) EASEMENT GRANTED TO TEXAS POWER & LIGHT COMPANY BY INSTRUMENT RECORDED IN VOLUME 287, PAGE 54, DEED RECORDS, WILLIAMSON COUNTY, TEXAS, MAY AFFECT THE SUBJECT TRACT, BUT CANNOT BE DETERMINED FROM INFORMATION CURRENTLY AVAILABLE.
- 10f. ELECTRIC TRANSMISSION AND/OR DISTRIBUTION LINE(S) EASEMENT GRANTED TO TEXAS POWER & LIGHT COMPANY BY INSTRUMENT RECORDED IN VOLUME 337, PAGE 260, DEED RECORDS, WILLIAMSON COUNTY, TEXAS, MAY AFFECT THE SUBJECT TRACT, BUT CANNOT BE DETERMINED FROM INFORMATION CURRENTLY AVAILABLE.
- 10g. ELECTRIC TRANSMISSION AND/OR DISTRIBUTION LINE(S) EASEMENT GRANTED TO TEXAS POWER & LIGHT COMPANY BY INSTRUMENT RECORDED IN VOLUME 477, PAGE 366, DEED RECORDS, WILLIAMSON COUNTY, TEXAS, DOES AFFECT THE SUBJECT TRACT, AS SHOWN HEREON.
- 10h. ELECTRIC TRANSMISSION AND/OR DISTRIBUTION LINE(S) EASEMENT GRANTED TO TEXAS POWER & LIGHT COMPANY BY INSTRUMENT RECORDED IN VOLUME 532, PAGE 587, DEED RECORDS, WILLIAMSON COUNTY, TEXAS, MAY AFFECT THE SUBJECT TRACT, BUT CANNOT BE DETERMINED FROM INFORMATION CURRENTLY AVAILABLE.
- 10i. EASEMENT FOR FLOODWATER RETARDING STRUCTURE GRANTED TO BRUSHY CREEK WATER CONTROL AND IMPROVEMENT DISTRICT NO. 1 BY INSTRUMENT RECORDED IN VOLUME 503, PAGE 642, DEED RECORDS, WILLIAMSON COUNTY, TEXAS, DOES AFFECT THE SUBJECT TRACT, BLANKET EASEMENT, NOT PLOTTABLE.
- 10j. TERMS, CONDITIONS, AND STIPULATIONS OF THAT CERTAIN ORDINANCE 2009-34, RECORDED IN DOCUMENT NO. 2009093627, OFFICIAL PUBLIC RECORDS, WILLIAMSON COUNTY, TEXAS, DOES AFFECT THE SUBJECT TRACT, NOT PLOTTABLE

GENERAL NOTES:

- 1. BEARING ORIENTATION IS BASED ON THE TEXAS STATE PLANE COORDINATE SYSTEM, NAD-83, CENTRAL ZONE 4203. SCALE FACTOR = 1.00012352
- 2. A SEPARATE METES AND BOUNDS DESCRIPTION OF EVEN DATE WAS PREPARED IN CONJUNCTION WITH THIS SKETCH.
- 3. FENCES ROADS & UTILITIES SHOWN WERE LOCATED ON THE GROUND. AERIAL IMAGERY WAS USED TO APPROXIMATE LOCATIONS OF OTHER IMPROVEMENTS SHOWN HEREON.

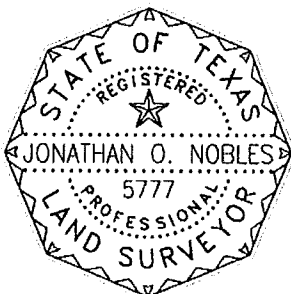

Jonathan O. Nobles
 JONATHAN O. NOBLES RPLS NO. 5777
 BROWN & GAY ENGINEERS, INC.
 7000 NORTH MOPAC, SUITE 330
 AUSTIN, TEXAS 78731
 TELEPHONE: (512) 879-0400



Brown & Gay Engineers, Inc.
 7000 North Mopac, Suite 330, Austin, TX 78731
 Tel: 512-879-0400 • www.browngay.com
 TBPLS Licensed Surveying Firm No. 10106502

Copyright 2016

PARCEL PLAT
 SHOWING PARCEL 11
 0.221 ACRE (9,620 S.F.)
 COUNTY ROAD 101
 WILLIAMSON COUNTY

Scale: 1"=100'	Job No.: 2792-02	Date: 09/01/2016	Page: 4 of 4
-------------------	---------------------	---------------------	-----------------

EXHIBIT "B"

Parcel 11

DEED

County Road 101 Road Right of Way

THE STATE OF TEXAS

§

COUNTY OF WILLIAMSON

§

§

NOTICE OF CONFIDENTIALITY RIGHTS: IF YOU ARE A NATURAL PERSON, YOU MAY REMOVE OR STRIKE ANY OF THE FOLLOWING INFORMATION FROM THIS INSTRUMENT BEFORE IT IS FILED IN THE PUBLIC RECORDS: YOUR SOCIAL SECURITY NUMBER OR YOUR DRIVER'S LICENSE NUMBER.

NOW, THEREFORE, KNOW ALL MEN BY THESE PRESENTS:

That RCNT, LP, hereinafter referred to as Grantor, whether one or more, for and in consideration of the sum of Ten Dollars (\$10.00) and other good and valuable consideration to Grantor in hand paid by Williamson County, Texas, the receipt and sufficiency of which is hereby acknowledged, and for which no lien is retained, either expressed or implied, have this day Sold and by these presents do Grant, Bargain, Sell and Convey unto WILLIAMSON COUNTY, TEXAS, all that certain tract or parcel of land lying and being situated in the County of Williamson, State of Texas, along with any improvements thereon, being more particularly described as follows:

All of that certain 0.221 acre (9,620 Sq. Ft.) tract of land in the James C. Eaves Survey, Abstract No. 213, Williamson County, Texas; being more fully described by metes and bounds in Exhibit "A", attached hereto and incorporated herein (**Parcel 11**)

SAVE AND EXCEPT, HOWEVER, it is expressly understood and agreed that Grantor is retaining title to the following improvements located on the property described in said Exhibit "A" to wit: NONE

RESERVATIONS FROM AND EXCEPTIONS TO CONVEYANCE AND WARRANTY:

Visible and apparent easements not appearing of record;

Any discrepancies, conflicts, or shortages in area or boundary lines or any encroachments or any overlapping of improvements which a current survey would show;

Easements, restrictions, reservations, covenants, conditions, oil and gas leases, mineral severances, and encumbrances for taxes and assessments (other than liens and conveyances) presently of record in the Official Public Records of Williamson County, Texas, that affect the property, but only to the extent that said items are still valid and in force and effect at this time.

Grantor reserves all of the oil, gas and other minerals in and under the land herein conveyed but waives all rights of ingress and egress to the surface thereof for the purpose of exploring, developing, mining or drilling or pumping the same; provided, however, that operations for exploration or recovery of any such minerals shall be permissible so long as all surface operations in connection therewith are located at a point outside the acquired parcel and upon the condition that none of such operations shall be conducted so near the surface of said land as to interfere with the intended use thereof or in any way interfere with, jeopardize, or endanger the facilities of Williamson County, Texas or create a hazard to the public users thereof; it being intended, however, that nothing in this reservation shall affect the title and the rights of Grantee to take and use without additional compensation any, stone, earth, gravel, caliche, iron ore, gravel or any other road building material upon, in and under said land for the construction and maintenance of CR 101, but shall not be used or exported from the Property for any other purpose.

TO HAVE AND TO HOLD the property herein described and herein conveyed together with all and singular the rights and appurtenances thereto in any wise belonging unto Williamson County, Texas and its assigns forever; and Grantor does hereby bind itself, its heirs, executors, administrators, successors and assigns to Warrant and Forever Defend all and singular the said premises herein conveyed unto Williamson County, Texas and its assigns against every person whomsoever lawfully claiming or to claim the same or any part thereof.

This deed is being delivered in lieu of condemnation.

IN WITNESS WHEREOF, this instrument is executed on this the ____ day of _____, 2017.

[signature page follows]

GRANTOR:

RCNT, LP

By: Hagler Investments, Inc.,
Its general partner

By: _____
Keith Hagler, President

ACKNOWLEDGMENT

STATE OF TEXAS

§

COUNTY OF _____

§

§

This instrument was acknowledged before me on this the _____ day of _____,
2017 by Keith Hagler, in the capacity and for the purposes and consideration recited therein.

Notary Public, State of Texas

PREPARED IN THE OFFICE OF:

Sheets & Crossfield, P.C.
309 East Main
Round Rock, Texas 78664

GRANTEE'S MAILING ADDRESS:

Williamson County, Texas
Attn: County Judge
710 Main Street, Suite 101
Georgetown, Texas 78626

AFTER RECORDING RETURN TO: