

REAL ESTATE CONTRACT

Seward Junction SE – Parcel 12

THIS REAL ESTATE CONTRACT ("Contract") is made by ARMANDO ORTEGA and FRANCISCA ORTEGA (collectively referred to in this Contract as "Seller") and WILLIAMSON COUNTY, TEXAS (referred to in this Contract as "Purchaser"), upon the terms and conditions set forth in this Contract.

ARTICLE I PURCHASE AND SALE

By this Contract, Seller sells and agrees to convey, and Purchaser purchases and agrees to pay for, the tract(s) of land described as follows:

All of that certain 0.241 of land in the Noah Smithwick Survey, Abstract No. 590, Williamson County, Texas; being more fully described by metes and bounds in Exhibit "A", attached hereto and incorporated herein (**Parcel 12**); and

Drainage Easement interest in and across that certain 0.1161 acre of land in the Noah Smithwick Survey, Abstract No. 590, Williamson County, Texas; said tract being more particularly described by metes and bounds in Exhibit "B" attached hereto and incorporated herein (**Parcel 12DE**);

together with all and singular the rights and appurtenances pertaining to the property, including any right, title and interest of Seller in and to adjacent streets, alleys or rights-of-way (all of such real property, rights, and appurtenances being referred to in this Contract as the "Property"), and any improvements situated on and attached to the Property described in Exhibit "A" not otherwise agreed herein to be retained by Seller, for the consideration and upon and subject to the terms, provisions, and conditions set forth below.

ARTICLE II PURCHASE PRICE

Purchase Price

2.01. The Purchase Price for the Property described in Exhibit "A" and any improvements thereon, together with the Drainage Easement interest described in Exhibit "B", shall be the sum of FOUR THOUSAND THREE HUNDRED ELEVEN and 00/100 Dollars (\$4,311.00).

Payment of Purchase Price

2.02. The Purchase Price shall be payable in cash at the Closing.

ARTICLE III
PURCHASER'S OBLIGATIONS

Conditions to Purchaser's Obligations

3.01. The obligations of Purchaser hereunder to consummate the transactions contemplated hereby are subject to the satisfaction of each of the following conditions (any of which may be waived in whole or in part by Purchaser at or prior to the Closing).

Miscellaneous Conditions

3.02. Seller shall have performed, observed, and complied with all of the covenants, agreements, and conditions required by this Contract to be performed, observed, and complied with by Seller prior to or as of the closing.

ARTICLE IV
REPRESENTATIONS AND WARRANTIES
OF SELLER

Seller hereby represents and warrants to Purchaser as follows, which representations and warranties shall be deemed made by Seller to Purchaser also as of the Closing Date, to the best of Seller's current actual knowledge:

(1) There are no parties in possession of any portion of the Property as lessees, tenants at sufferance, or trespassers, other than as previously disclosed to Purchaser;

(2) Seller has complied with all applicable laws, ordinances, regulations, statutes, rules and restrictions relating to the Property, or any part thereof;

The portion of the Property herein which is shown in Exhibits "A" and "B" is being conveyed to Purchaser under threat of condemnation.

ARTICLE V
CLOSING
Closing Date

5.01. The Closing shall be held at the office of Independence Title Company on or before July 31st, 2017, or at such time, date, and place as Seller and Purchaser may agree upon, or within 10 days after the completion of any title curative matters if necessary for items as shown on the Title Commitment or in the contract (which date is herein referred to as the "Closing Date").

Seller's Obligations at Closing

5.02. At the Closing Seller shall:

(1) Deliver to Purchaser a duly executed and acknowledged Deed conveying good and indefeasible title to Williamson County, Texas in fee simple to all of the Property described in Exhibit "A", free and clear of any and all liens and restrictions, except for the following:

- (a) General real estate taxes for the year of closing and subsequent years not yet due and payable;
- (b) Any exceptions approved by Purchaser pursuant to Article III hereof; and
- (c) Any exceptions approved by Purchaser in writing.

The Deed shall be in the form as shown in Exhibit "C", attached hereto and incorporated herein.

(2) Deliver to Purchase a duly executed and acknowledged Drainage Easement conveying such interest in and to all of the Property Described in Exhibit "B." The Drainage Easement shall be in the form as shown in Exhibit "D", attached hereto and incorporated herein.

(3) Deliver to Purchaser a Texas Owner's Title Policy at Purchaser's sole expense, issued by Title Company, in Grantee's favor in the full amount of the Purchase Price, insuring Purchaser's contracted interests in and to the Property subject only to those title exceptions listed herein, such other exceptions as may be approved in writing by Purchaser, and the standard printed exceptions contained in the usual form of Texas Owner's Title Policy, provided, however:

- (a) The boundary and survey exceptions shall be deleted;
- (b) The exception as to restrictive covenants shall be endorsed "None of Record", if applicable; and
- (c) The exception as to the lien for taxes shall be limited to the year of Closing and shall be endorsed "Not Yet Due and Payable".
- (d) Deliver to Purchaser possession of the Property if not previously done.

Purchaser's Obligations at Closing

5.03. At the Closing, Purchaser shall:

- (a) Pay the cash portion of the Purchase Price.

Prorations

5.04. General real estate taxes for the then current year relating to the Property shall be prorated as of the Closing Date and shall be adjusted in cash at the closing. If the Closing shall occur before the tax rate is fixed for the then current year, the apportionment of taxes shall be upon the basis of the tax rate for the next preceding year applied to the latest assessed valuation. Agricultural roll-back taxes, if any, shall be paid by Purchaser.

Closing Costs

5.05. All costs and expenses of closing in consummating the sale and purchase of the Property shall be borne and paid as follows:

- (1) Owner's Title Policy and survey to be paid by Purchaser.
- (2) Deed, tax certificates, and title curative matters, if any, paid by Purchaser.
- (3) All other closing costs shall be paid by Purchaser.
- (4) Attorney's fees paid by each respectively.

ARTICLE VI BREACH BY SELLER

In the event Seller shall fail to fully and timely perform any of its obligations hereunder or shall fail to consummate the sale of the Property for any reason, except Purchaser's default, Purchaser may: (1) enforce specific performance of this Contract; or (2) request that the Escrow Deposit, if any, shall be forthwith returned by the title company to Purchaser.

ARTICLE VII BREACH BY PURCHASER

In the event Purchaser should fail to consummate the purchase of the Property, the conditions to Purchaser's obligations set forth in Article III having been satisfied and Purchaser being in default and Seller not being in default hereunder, Seller shall have the right to receive the Escrow Deposit, if any, from the title company, the sum being agreed on as liquidated damages for the failure of Purchaser to perform the duties, liabilities, and obligations imposed upon it by the terms and provisions of this Contract, and Seller agrees to accept and take this cash payment as its total damages and relief and as Seller's sole remedy hereunder in such event. If no Escrow Deposit has been made then Seller shall receive the amount of \$500 as liquidated damages for any failure by Purchaser.

ARTICLE VIII MISCELLANEOUS

Notice

8.01. Any notice required or permitted to be delivered hereunder shall be deemed received when sent by United States mail, postage prepaid, certified mail, return receipt requested, addressed to Seller or Purchaser, as the case may be, at the address set forth opposite the signature of the party.

Texas Law to Apply

8.02. This Contract shall be construed under and in accordance with the laws of the State of Texas, and all obligations of the parties created hereunder are performable in Williamson County, Texas.

Parties Bound

8.03. This Contract shall be binding upon and inure to the benefit of the parties and their respective heirs, executors, administrators, legal representatives, successors and assigns where permitted by this Contract.

Legal Construction

8.04. In case any one or more of the provisions contained in this Contract shall for any reason be held to be invalid, illegal, or unenforceable in any respect, this invalidity, illegality, or unenforceability shall not affect any other provision hereof, and this Contract shall be construed as if the invalid, illegal, or unenforceable provision had never been contained herein.

Prior Agreements Superseded

8.05. This Contract constitutes the sole and only agreement of the parties and supersedes any prior understandings or written or oral agreements between the parties respecting the within subject matter.

Time of Essence

8.06. Time is of the essence in this Contract.

Gender

8.07. Words of any gender used in this Contract shall be held and construed to include any other gender, and words in the singular number shall be held to include the plural, and vice versa, unless the context requires otherwise.

Memorandum of Contract

8.08. Upon request of either party, the parties shall promptly execute a memorandum of this Contract suitable for filing of record.

Compliance

8.09 In accordance with the requirements of Section 20 of the Texas Real Estate License Act, Purchaser is hereby advised that it should be furnished with or obtain a policy of title insurance or Purchaser should have the abstract covering the Property examined by an attorney of Purchaser's own selection.

Effective Date

8.10 This Contract shall be effective as of the date it is approved by Williamson County, Texas which date is indicated beneath the County Judge's signature below.

Counterparts

8.11 This Contract may be executed in any number of counterparts, which may together constitute the Contract. Signatures transmitted by facsimile or electronic mail may be considered effective as originals for purposes of this Contract.

(signature page follows)

SELLERS:


Armando Ortega


Francisca Ortega

PURCHASER:

WILLIAMSON COUNTY, TEXAS

By: _____
Dan A. Gattis
County Judge

Address: 710 Main Street, Suite 101
Georgetown, Texas 78626

Date: _____

(acknowledgments on following page)

ACKNOWLEDGMENT

STATE OF TEXAS

§


COUNTY OF

Williamson

§

§

This instrument was acknowledged before me on this the 27 day of June, 2017, by Armando Ortega, in the capacity and for the purposes and consideration recited therein.

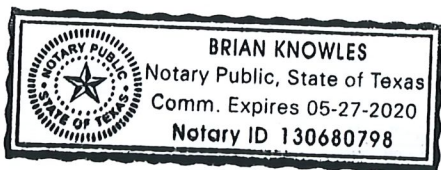



Notary Public, State of Texas

ACKNOWLEDGMENT

STATE OF

Texas

§


COUNTY OF


Williamson

§

§

This instrument was acknowledged before me on this the 27 day of June, 2017, by Francisca Ortega, in the capacity and for the purposes and consideration recited therein.

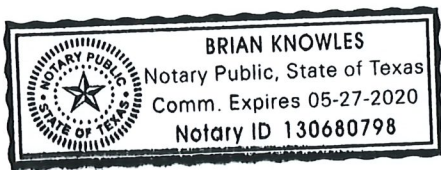

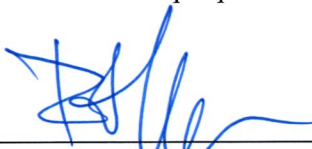

Notary Public, State of Texas

ACKNOWLEDGMENT

STATE OF TEXAS

§

COUNTY OF _____

§

§

This instrument was acknowledged before me on this the ____ day of _____, 2017, by Dan A. Gattis, Williamson County Judge, in the capacity and for the purposes and consideration recited therein.

Notary Public, State of Texas

FIELD NOTES DESCRIPTION – PARCEL 12

DESCRIPTION OF 0.241 OF ONE ACRE OF LAND IN THE NOAH SMITHWICK SURVEY, ABSTRACT NO. 590, WILLIAMSON COUNTY, TEXAS, BEING A PORTION OF LOT 12, TWENTY-NINE RANCH, A SUBDIVISION OF RECORD IN CABINET K, SLIDES 115-116, PLAT RECORDS OF WILLIAMSON COUNTY, TEXAS, AND BEING A PORTION OF THAT CERTAIN CALLED 6.47 ACRE TRACT OF LAND DESCRIBED IN THE DEED TO ARMANDO AND FRANCISCA ORTEGA OF RECORD IN DOCUMENT NO. 2011061568, OFFICIAL PUBLIC RECORDS OF WILLIAMSON COUNTY, TEXAS; SAID 0.241 OF ONE ACRE AS SURVEYED BY BOWMAN CONSULTING GROUP, LTD. AND SHOWN ON THE ACCOMPANYING SKETCH, BEING MORE PARTICULARLY DESCRIBED BY METES AND BOUNDS AS FOLLOWS:

BEGINNING at a 1/2-inch iron rod found, 23.59 feet right of Williamson County Road 266 Baseline Station 254+47.85, in the existing east right-of-way line of County Road 266, a varying width right-of-way, at the northwest corner of Lot 12 and the southwest corner of Lot 11 of the said Twenty-Nine Ranch subdivision, same being the northwest corner of the said 6.47 acre tract, same being an angle point in the west line of a 15-foot wide Road Widening Easement shown on the said Twenty-Nine Ranch subdivision plat for the northwest corner and **POINT OF BEGINNING** of the tract described herein;

THENCE N 78° 49' 25" E, crossing the said 15-foot wide Road Widening Easement with the common line of Lot 12 and Lot 11 of the said Twenty-Nine Ranch subdivision, same being the north line of the said 6.47 acre tract, with the north line of the tract described herein, at a distance of 15.00 feet, crossing the east line of the said 15-foot wide Road Widening Easement, and continuing for a total distance of 29.00 feet to a 1/2-inch iron rod with plastic cap stamped "BCG" set for the northeast corner of the tract described herein, from which a 1/2-inch iron rod found in the common line of said Lot 12 and Lot 11, at the northeast corner of the said 6.47 acre tract and the northwest corner of a certain called 3.88 acre tract described in the deed to June O. Landry of record in Document No. 2013005520, Official Public Records of Williamson County, Texas, bears N 78°49'25" E, a distance of 824.27 feet;

THENCE S 11° 29' 26" E, crossing the said Lot 12 and the said 6.47 acre tract, with the east line of the tract described herein, a distance of 360.66 feet to a 1/2-inch iron rod with plastic cap stamped "BCG" set in the common line of said Lot 12 and Lot 13 of the said Twenty-Nine Ranch subdivision, same being the south line of the said 6.47 acre tract and the north line of that certain called 10.00 acre portion of Lot 13, designated as Tract 3 and described in said deed to June O. Landry of record in Document No. 2013005520, Official Public Records of Williamson County, Texas, for the southeast corner of the tract described herein;

THENCE S 74° 57' 11" W, with the common line of said Lot 12 and said Lot 13 of the said Twenty-Nine Ranch subdivision, same being the south line of the said 6.47 acre tract, and same being the north line of the said 10.00 acre tract, and with the south line of the tract described herein, at a distance of 14.03 feet crossing the east line of the said 15-foot wide Road Widening Easement, and continuing for a total distance of 29.06 feet to a 1/2-inch iron rod found, 24.20 feet right of County Road 266 Baseline Station 250+86.72, in the existing east right-of-way line of County Road 266, same being the west line of the said 15-foot wide Road Widening Easement, at the southwest corner of Lot 12 and the northwest corner of Lot 13 of the said Twenty-Nine Ranch subdivision, same being the northwest corner of the said 10.00 acre tract, and same being the southwest corner of the said 6.47 acre tract for the southwest corner of the tract described herein;

THENCE N 11° 29' 26" W, with the east right-of-way line of County Road 266, with the west line of said Lot 12 and the said 6.47 acre tract, with the west line of the said 15-foot wide Road Widening Easement, with the west line of the tract described herein, a distance of 362.62 feet to the **POINT OF BEGINNING** and containing 0.241 of one acre of land, more or less.

0.241-Ac.
Noah Smithwick Survey, A-590,
Williamson County, Texas

Job No. 5569-02-001
FN1969
Page 2 of 4

BEARING BASIS: Texas Coordinate System, Central Zone, NAD83, Grid.

BOWMAN WORD FILE: FN1969

THE STATE OF TEXAS §
 § KNOW ALL MEN BY THESE PRESENTS
COUNTY OF TRAVIS §

That I, John D. Barnard, a Registered Professional Land Surveyor, do hereby certify that the above description is true and correct to the best of my knowledge and belief and that the property described herein was determined by a survey made on the ground during the months of January through June 2015 under my direction and supervision.

WITNESS MY HAND AND SEAL at Austin, Travis County, Texas, on this 11th of January, 2017 A.D.

Bowman Consulting Group, Ltd.
Austin, Texas 78746




John D. Barnard
Registered Professional Land Surveyor
No. 5749 – State of Texas

CR266 BASELINE CURVE DATA:
 PI STATION = 254+49.93
 DELTA = 03°26'40" (LT)
 DEGREE OF CURVE = 05°43'46"
 TANGENT = 30.07
 LENGTH = 60.12
 RADIUS = 1,000.00
 PC STATION = 254+19.86
 PT STATION = 254+79.98


AND DESCRIBED IN VOL. 983 / PG. 68, O.P.R.W.C.TX.

P.O.B.
 P.R.W.C.TX.
 O.R.W.C.TX.
 O.P.R.W.C.TX.

(83.54 AC.)
 YEA-RAN YANG & YEA-TING YANG
 AND PI-YUAN YANG
 (AKA ANN PI-YUAN YANG)
 EXECUTOR IN THE ESTATE OF
 JAW-CHING YANG (DECEASED)
 CAUSE NO. 81456, PROBATE COURT NO. 1,
 TRAVIS COUNTY, TEXAS
 DOC. 2005042516, O.P.R.W.C.TX.

LEGEND

● 1/2" IRON ROD FOUND
 (UNLESS OTHERWISE NOTED)
 ○ 1/2" IRON ROD W/ PLASTIC CAP
 STAMPED "BCG" SET
 △ CALCULATED POINT
 () RECORD INFORMATION
 P.O.B. POINT OF BEGINNING
 P.R.W.C.TX. PLAT RECORDS OF WILLAMSON
 COUNTY, TEXAS
 O.R.W.C.TX. OFFICIAL RECORDS OF
 WILLAMSON COUNTY, TEXAS
 O.P.R.W.C.TX. OFFICIAL PUBLIC RECORDS OF
 WILLAMSON COUNTY, TEXAS

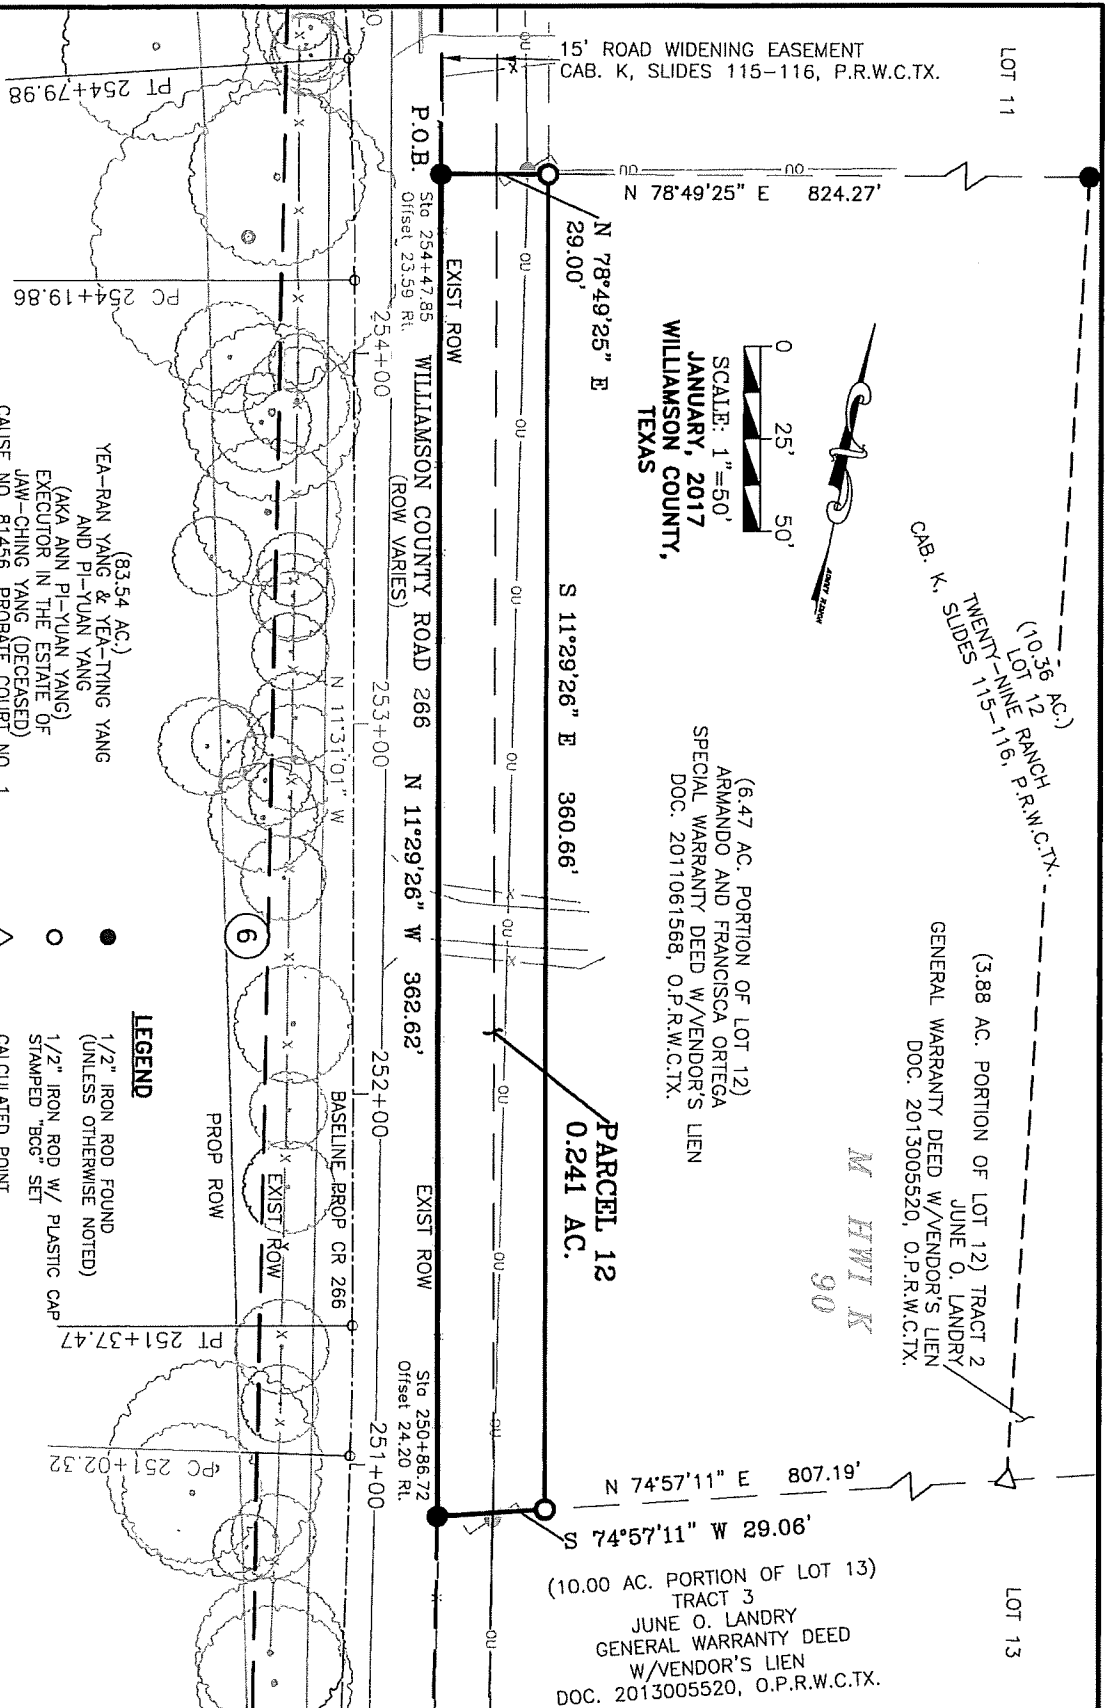


Bowman
 CONSULTING

Bowman Consulting Group, Ltd.
 1120 South Capital of Texas Hwy, Building 3, Suite 220, Austin, Texas 78748
 Phone: (512) 327-1180 Fax: (512) 327-4082
 www.bowmanconsulting.com © Bowman Consulting Group, Ltd.
 TBPE Firm No. F-14309 | TBPLS Firm No. 101208-00

EXHIBIT TO ACCOMPANY
 FIELD NOTES DESCRIPTION
 FN1969

NOTES:

1. BEARING BASIS IS TEXAS COORDINATE SYSTEM, CENTRAL ZONE (4204), NAD83, GRID, BASED ON SURVEY TIES MADE TO CONTROL MONUMENTS SAM3, SAM4, SAM5 & SAM6 AS SHOWN ON CONTROL SHEETS FOR THE US 183: CR213 TO RIVA RIDGE DRIVE PROJECT (CSJ: 0151-04-063/064); LOWER COLORADO RIVER AUTHORITY (LCRA) CONTROL MONUMENTS AZF9 AND X622; AND TEXAS DEPARTMENT OF TRANSPORTATION (TxDOT) CONTROL MONUMENT N2463018.
2. DISTANCES SHOWN HEREON ARE BASED ON SURFACE MEASUREMENTS, TO CONVERT SURFACE DISTANCES TO GRID, MULTIPLY BY THE COMBINED SCALE FACTOR.
3. THE COMBINED SCALE FACTOR FOR THIS PROJECT IS 1.000115 (GRID TO SURFACE).
4. IMPROVEMENTS SHOWN HEREON ARE BASED ON AN ENGINEERING DESIGN SURVEY PERFORMED BY BOWMAN CONSULTING, DURING THE MONTHS OF JANUARY THROUGH JUNE, 2015.
5. COUNTY ROAD 259 STATIONS AND OFFSETS SHOWN HEREON ARE BASED ON THE THE PROJECT BASELINES (269011AL01.DGN), AS PROVIDED BY AGUIRRE & FIELDS, LP ON 08-26-2015; PROPOSED DRAINAGE EASEMENT LINEWORK PROVIDED ON 05-03-2016.
6. THE ACREAGE CALCULATED AND SHOWN HEREON IS DERIVED FROM RECORD INFORMATION, AND IS FOR INFORMATIONAL PURPOSES ONLY. THIS DOES NOT IN ANY WAY REPRESENT A BOUNDARY SURVEY OF THE PARENT TRACT.
7. THIS SURVEY WAS COMPLETED WITHOUT THE BENEFIT OF AN ABSTRACT OF TITLE. THERE MAY BE EASEMENTS OR OTHER MATTERS OF RECORD NOT SHOWN.

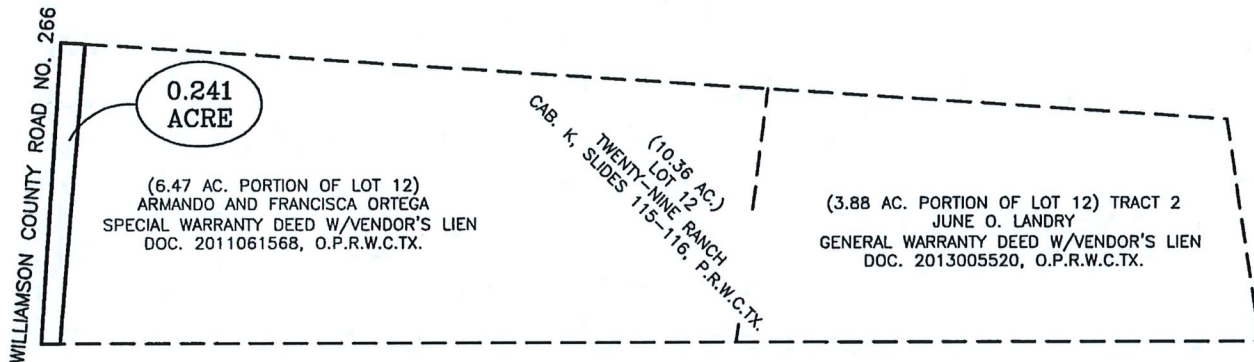


WHOLE PROPERTY INSET
(NOT TO SCALE)

PROPOSED PARCEL ACQUISITION TABLE
RECORD PROPERTY AREA = 6.47 ACRES

PROPOSED ACQUISITION AREA = 0.241 ACRE

REMAINDER AREA = 6.23 ACRES

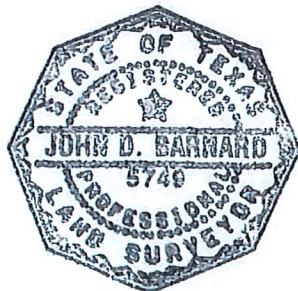

SURVEYOR CERTIFICATION

I HEREBY CERTIFY THAT THIS SURVEY WAS MADE ON THE GROUND UNDER MY DIRECTION AND SUPERVISION AND THAT THIS PLAT IS TRUE AND CORRECT TO THE BEST OF MY KNOWLEDGE AND BELIEF.

JOHN D. BARNARD
REGISTERED PROFESSIONAL LAND
SURVEYOR NO. 5749,
STATE OF TEXAS

1/11/2017
DATE

Bowman
CONSULTING

Bowman Consulting Group, Ltd.
1120 South Capital of Texas Hwy, Building 3, Suite 220, Austin, Texas 78748
Phone: (512) 327-1180 Fax: (512) 327-4082
www.bowmanconsulting.com © Bowman Consulting Group, Ltd.
TBPE Firm No. F-14309 | TBPLS Firm No. 101206-00

**EXHIBIT TO ACCOMPANY
FIELD NOTES DESCRIPTION
FN1969**

FIELD NOTES DESCRIPTION – PARCEL DE12

DESCRIPTION OF 0.1161 ACRE (5,056 SQUARE FEET) OF LAND IN THE NOAH SMITHWICK SURVEY, ABSTRACT NO. 590, WILLIAMSON COUNTY, TEXAS, BEING A PORTION OF LOT 12, TWENTY-NINE RANCH, A SUBDIVISION OF RECORD IN CABINET K, SLIDES 115-116, PLAT RECORDS OF WILLIAMSON COUNTY, TEXAS, AND BEING A PORTION OF THAT CERTAIN CALLED 6.47 ACRE TRACT OF LAND DESCRIBED IN THE DEED TO ARMANDO AND FRANCISCA ORTEGA OF RECORD IN DOCUMENT NO. 2011061568, OFFICIAL PUBLIC RECORDS OF WILLIAMSON COUNTY, TEXAS; SAID 0.1161 ACRE AS SURVEYED BY BOWMAN CONSULTING GROUP, LTD. AND SHOWN ON THE ACCOMPANYING SKETCH, BEING MORE PARTICULARLY DESCRIBED BY METES AND BOUNDS AS FOLLOWS:

COMMENCING at a 1/2-inch iron rod found, 23.59 feet right of Williamson County Road 266 Baseline Station 254+47.85, in the existing east right-of-way line of County Road 266, a varying width right-of-way, at the northwest corner of Lot 12 and the southwest corner of Lot 11 of the said Twenty-Nine Ranch subdivision, same being the northwest corner of the said 6.47 acre tract, same being an angle point in the west line of a 15-foot wide Road Widening Easement shown on the said Twenty-Nine Ranch subdivision plat;

THENCE N 78° 49' 25" E, crossing the said 15-foot wide Road Widening Easement with the common line of Lot 12 and Lot 11 of the said Twenty-Nine Ranch subdivision, same being the north line of the said 6.47 acre tract, a distance of 15.00 feet to a calculated point in the east line of the said 15-foot wide Road Widening Easement, for the northwest corner and **POINT OF BEGINNING** of the tract described herein;

THENCE N 78° 49' 25" E, leaving the said 15-foot wide Road Widening Easement and continuing with the common line of Lot 12 and Lot 11 of the said Twenty-Nine Ranch subdivision, same being the north line of the said 6.47 acre tract, and with the north line of the tract described herein, a distance of 14.00 feet to a calculated point, for the northeast corner of the tract described herein;

THENCE S 11° 29' 26" E, crossing the said Lot 12 and the said 6.47 acre tract, with the east line of the tract described herein, a distance of 360.66 feet to a calculated point in the common line of Lot 12 and Lot 13 of the said Twenty-Nine Ranch subdivision, same being the south line of the said 6.47 acre tract, same being north line of that certain called 10.00 Acre portion of Lot 13, designated as Tract 3 and described in the deed to June O. Landry of record in Document No. 2013005520, Official Public Records of Williamson County, Texas, for the southeast corner of the tract described herein;

THENCE S 74° 57' 11" W, with the common line of Lot 12 and Lot 13 of the said Twenty-Nine Ranch subdivision, same being the south line of the said 6.47 acre tract, and same being the north line of the said 10.00 acre tract, and with the south line of the tract described herein, a distance of 14.03 feet to calculated point, in the east line of the said 15-foot wide Road Widening Easement, for the southwest corner of the tract described herein, from which a 1/2-inch iron rod found, 24.20 feet right of County Road 266 Baseline Station 250+86.72, in the existing east right-of-way line of County Road 266, same being the west line of the said 15-foot wide Road Widening Easement, at the southwest corner of Lot 12 and the northwest corner of Lot 13 of the said Twenty-Nine Ranch subdivision, same being the northwest corner of the said 10.00 acre tract, and same being the southwest corner of the said 6.47 acre tract bears S 74° 57' 11" W, a distance of 15.03 feet;

THENCE N 11° 29' 26" W, re-crossing the said Lot 12 and the said 6.47 acre tract, with the east line of the said 15-foot wide Road Widening Easement, and with the west line of the tract described herein, a distance of 361.60 feet to the **POINT OF BEGINNING** and containing 0.1161 acre (5,056 square feet) of land, more or less.

BEARING BASIS: Texas Coordinate System, Central Zone, NAD83, Grid.

0.1161-Ac.
Noah Smithwick Survey, A-590,
Williamson County, Texas

Job No. 5569-02-001
FN1874-R2(gt)
Page 2 of 4

BOWMAN WORD FILE: FN1874-R2(gt)

THE STATE OF TEXAS

§

KNOW ALL MEN BY THESE PRESENTS

§


COUNTY OF TRAVIS

§

That I, John D. Barnard, a Registered Professional Land Surveyor, do hereby certify that the above description is true and correct to the best of my knowledge and belief and that the property described herein was determined by a survey made on the ground during the months of January through June 2015 under my direction and supervision.

WITNESS MY HAND AND SEAL at Austin, Travis County, Texas, on this 24th of August, 2016 A.D.

Bowman Consulting Group, Ltd.
Austin, Texas 78746

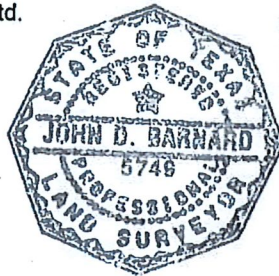


John D. Barnard
Registered Professional Land Surveyor
No. 5749 – State of Texas

FILE: \\longhorn\new_projects\005569-02-001 (SUR) - SE - (SUR) Survey\Working\FN-Parcels\Easement\SK1874-R2(g1) CR266-DE Parcel Lot 12.dwg


CR266 BASELINE CURVE DATA:
PI STATION = 254+49.93
DELTA = 03°26'40" (LT)
DEGREE OF CURVE = 05°43'46"
TANGENT = 30.07
LENGTH = 60.12
RADIUS = 1,000.00
PC STATION = 254+19.86
PT STATION = 254+79.98

AND DESCRIBED IN VOL. 983 / PG. 68, O.R.W.C.TX.

(83.54 AC.)
YEA-RAN YANG & YEA-TING YANG
AND PI-YUAN YANG
(AKA ANN PI-YUAN YANG)
EXECUTOR IN THE ESTATE OF
JAW-CHING YANG (DECEASED)
CAUSE NO. 81456, PROBATE COURT NO. 1,
TRAVIS COUNTY, TEXAS
DOC. 2005042516, O.P.R.W.C.TX.

LEGEND

- 1/2" IRON ROD FOUND
(UNLESS OTHERWISE NOTED)
- 1/2" IRON ROD W/ PLASTIC CAP
STAMPED "BGT SET"
- △ CALCULATED POINT
- () RECORD INFORMATION
- P.O.C. POINT OF COMMENCING
- P.O.B. POINT OF BEGINNING
- P.R.W.C.TX. PLAT RECORDS OF WILLAMSON
COUNTY, TEXAS
- O.R.W.C.TX. OFFICIAL RECORDS OF
WILLAMSON COUNTY, TEXAS
- O.P.R.W.C.TX. OFFICIAL PUBLIC RECORDS OF
WILLAMSON COUNTY, TEXAS

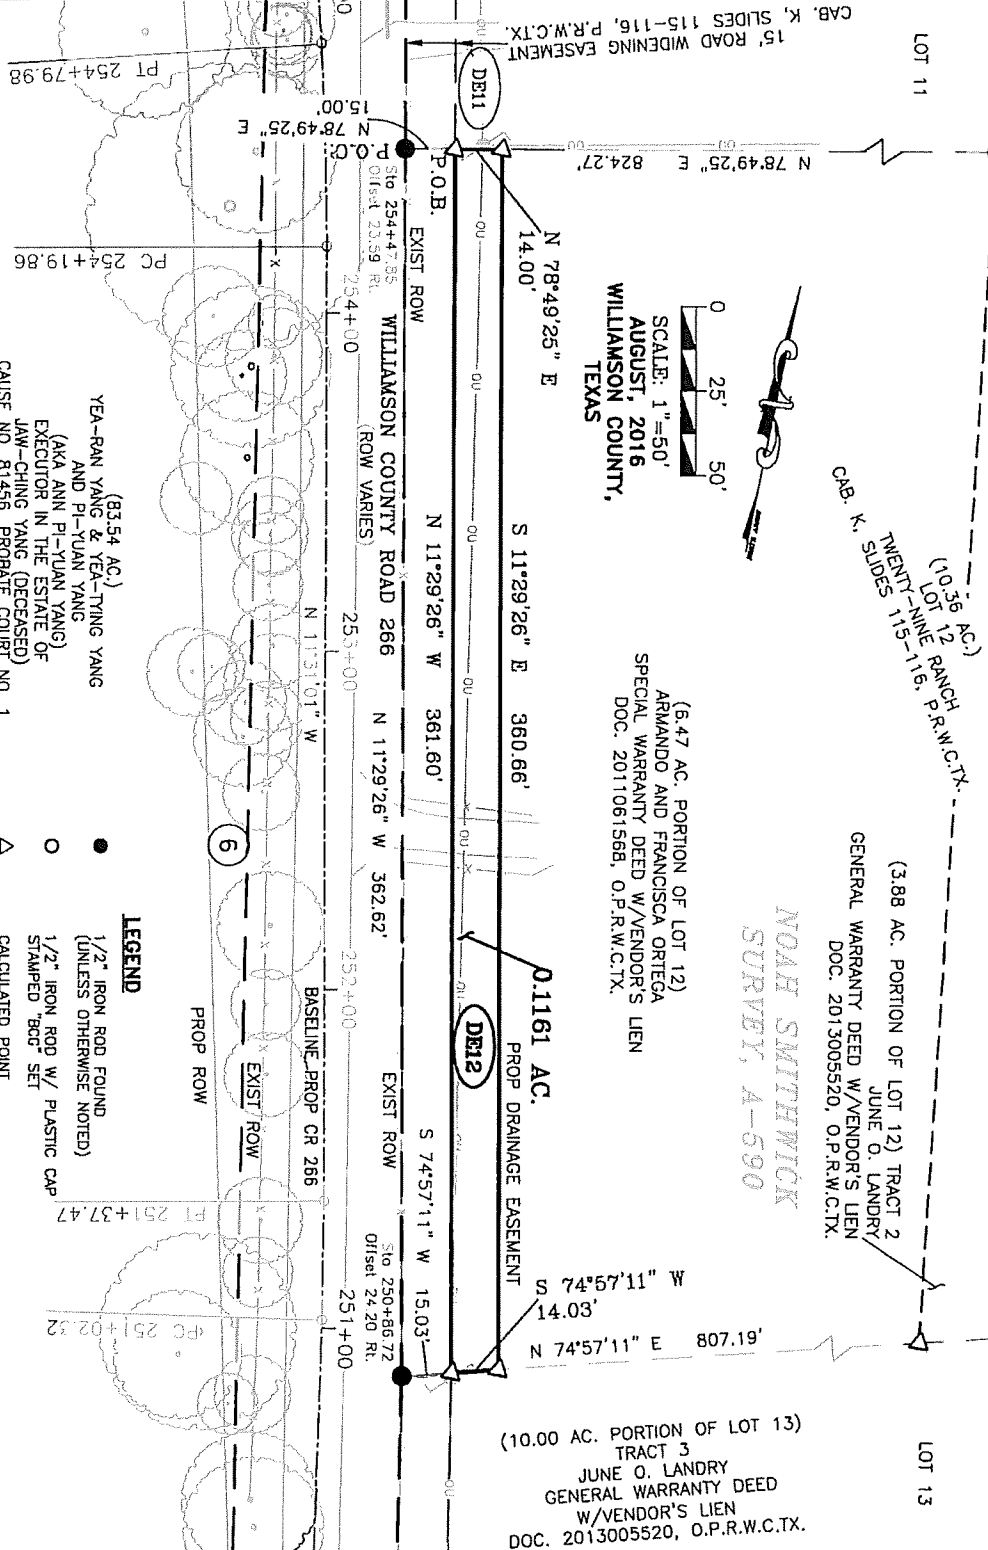

Bowman
CONSULTING

Bowman Consulting Group, Ltd.
3101 Bee Cave Road, Suite 100, Austin, Texas 78746
Phone: (512) 327-1160 Fax: (512) 327-4052
www.bowmanconsulting.com © Bowman Consulting Group, Ltd.

TBPE Firm No. F-14309 | TBPLS Firm No. 101205-00

EXHIBIT TO ACCOMPANY
FIELD NOTES DESCRIPTION
FN1874-R2


DATE: Aug 23, 2016-6:50pm

PAGE 3 OF 4

FILE: \\Longhorn\new_projects\0055569 - Seward Junction\0055569-02-001 (SUR) - SE WA 1\Survey\Working\FN-Parcels\Easement\SK1874-R2(g).CR266-DE Parcel 12-29 Ranch-Lot 12.dwg

NOTES:

1. BEARING BASIS IS TEXAS COORDINATE SYSTEM, CENTRAL ZONE (4204), NAD83, GRID, BASED ON SURVEY TIES MADE TO CONTROL MONUMENTS SAM3, SAM4, SAM5 & SAM6 AS SHOWN ON CONTROL SHEETS FOR THE US 183: CR213 TO RIVA RIDGE DRIVE PROJECT (CSJ: 0151-04-063/064); LOWER COLORADO RIVER AUTHORITY (LCRA) CONTROL MONUMENTS AZF9 AND X622; AND TEXAS DEPARTMENT OF TRANSPORTATION (TxDOT) CONTROL MONUMENT N2463018.
2. DISTANCES SHOWN HEREON ARE BASED ON SURFACE MEASUREMENTS, TO CONVERT SURFACE DISTANCES TO GRID, MULTIPLY BY THE COMBINED SCALE FACTOR.
3. THE COMBINED SCALE FACTOR FOR THIS PROJECT IS 1.000115 (GRID TO SURFACE).
4. IMPROVEMENTS SHOWN HEREON ARE BASED ON AN ENGINEERING DESIGN SURVEY PERFORMED BY BOWMAN CONSULTING, DURING THE MONTHS OF JANUARY THROUGH JUNE, 2015.
5. COUNTY ROAD 259 STATIONS AND OFFSETS SHOWN HEREON ARE BASED ON THE THE PROJECT BASELINES (269011AL01.DGN), AS PROVIDED BY AGUIRRE & FIELDS, LP ON 08-26-2015; PROPOSED DRAINAGE EASEMENT LINEWORK PROVIDED ON 05-03-2016.
6. THE ACREAGE CALCULATED AND SHOWN HEREON IS DERIVED FROM RECORD INFORMATION, AND IS FOR INFORMATIONAL PURPOSES ONLY. THIS DOES NOT IN ANY WAY REPRESENT A BOUNDARY SURVEY OF THE PARENT TRACT.
7. THIS SURVEY WAS COMPLETED WITHOUT THE BENEFIT OF AN ABSTRACT OF TITLE. THERE MAY BE EASEMENTS OR OTHER MATTERS OF RECORD NOT SHOWN.

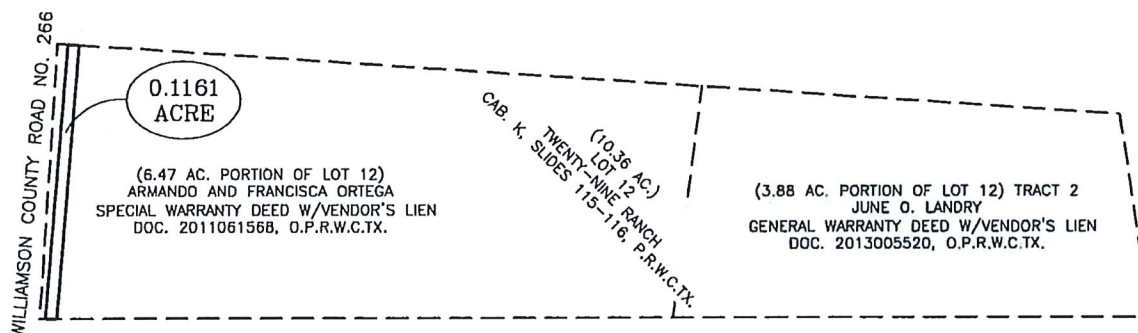

WHOLE PROPERTY INSET
(NOT TO SCALE)


PROPOSED PARCEL ACQUISITION TABLE
RECORD PROPERTY AREA = 6.47 ACRES

PROPOSED DRAINAGE EASEMENT AREA = 0.1161 ACRE



SURVEYOR CERTIFICATION

I HEREBY CERTIFY THAT THIS SURVEY WAS MADE ON THE GROUND UNDER MY DIRECTION AND SUPERVISION AND THAT THIS PLAT IS TRUE AND CORRECT TO THE BEST OF MY KNOWLEDGE AND BELIEF.

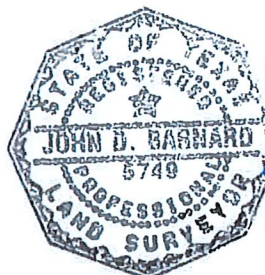

[Signature] 8/24/2016
DATE
JOHN D. BARNARD
REGISTERED PROFESSIONAL LAND
SURVEYOR NO. 5749,
STATE OF TEXAS

Bowman
CONSULTING

Bowman Consulting Group, Ltd.
3101 Bee Cave Road, Suite 100, Austin, Texas 78746
Phone: (512) 327-1180 Fax: (512) 327-4062
www.bowmanconsulting.com Bowman Consulting Group, Ltd.

TBPE Firm No. F-14309 | TBPLS Firm No. 101206-00

**EXHIBIT TO ACCOMPANY
FIELD NOTES DESCRIPTION
FN1874-R2**

EXHIBIT C

Parcel 12

DEED

Seward Junction Southeast Road Right of Way – County Road 259

THE STATE OF TEXAS

§

COUNTY OF WILLIAMSON

§

§

NOTICE OF CONFIDENTIALITY RIGHTS: IF YOU ARE A NATURAL PERSON, YOU MAY REMOVE OR STRIKE ANY OF THE FOLLOWING INFORMATION FROM THIS INSTRUMENT BEFORE IT IS FILED IN THE PUBLIC RECORDS: YOUR SOCIAL SECURITY NUMBER OR YOUR DRIVER'S LICENSE NUMBER.

NOW, THEREFORE, KNOW ALL MEN BY THESE PRESENTS:

That ARMANDO ORTEGA AND FRANCISCA ORTEGA, hereinafter referred to as "Grantor", whether one or more, for and in consideration of the sum of Ten Dollars (\$10.00) and other good and valuable consideration to Grantor in hand paid by Williamson County, Texas, the receipt and sufficiency of which is hereby acknowledged, and for which no lien is retained, either expressed or implied, have this day Sold and by these presents do Grant, Bargain, Sell and Convey unto WILLIAMSON COUNTY, TEXAS, all that certain tract or parcel of land lying and being situated in the County of Williamson, State of Texas, along with any improvements thereon, being more particularly described as follows:

All of that certain 0.241 acre of land in the Noah Smithwick Survey, Abstract No. 590, Williamson County, Texas; being more fully described by metes and bounds in Exhibit "A", attached hereto and incorporated herein (**Parcel 12**)

SAVE AND EXCEPT, HOWEVER, it is expressly understood and agreed that Grantor is retaining title to the following improvements located on the property described in said Exhibit "A" to wit: NONE

RESERVATIONS FROM AND EXCEPTIONS TO CONVEYANCE AND WARRANTY:

Visible and apparent easements not appearing of record;

Any discrepancies, conflicts, or shortages in area or boundary lines or any encroachments or any overlapping of improvements which a current survey would show;

Easements, restrictions, reservations, covenants, conditions, oil and gas leases, mineral severances, and encumbrances for taxes and assessments (other than liens and conveyances) presently of record in the Official Public Records of Williamson County, Texas, that affect the property, but only to the extent that said items are still valid and in force and effect at this time.

Grantor reserves all of the oil, gas and other minerals in and under the land herein conveyed but waives all rights of ingress and egress to the surface thereof for the purpose of exploring, developing,

mining or drilling or pumping the same; provided, however, that operations for exploration or recovery of any such minerals shall be permissible so long as all surface operations in connection therewith are located at a point outside the acquired parcel and upon the condition that none of such operations shall be conducted so near the surface of said land as to interfere with the intended use thereof or in any way interfere with, jeopardize, or endanger the facilities of Williamson County, Texas or create a hazard to the public users thereof; it being intended, however, that nothing in this reservation shall affect the title and the rights of Grantee to take and use without additional compensation any, stone, earth, gravel, caliche, iron ore, gravel or any other road building material upon, in and under said land for the construction and maintenance of CR 259, but shall not be used or exported from the Property for any other purpose.

TO HAVE AND TO HOLD the property herein described and herein conveyed together with all and singular the rights and appurtenances thereto in any wise belonging unto Williamson County, Texas and its assigns forever; and Grantor does hereby bind itself, its heirs, executors, administrators, successors and assigns to Warrant and Forever Defend all and singular the said premises herein conveyed unto Williamson County, Texas and its assigns against every person whomsoever lawfully claiming or to claim the same or any part thereof.

This deed is being delivered in lieu of condemnation.

IN WITNESS WHEREOF, this instrument is executed on this the ____ day of _____, 2017.

[signature pages follow]

GRANTOR:

Armando Ortega

ACKNOWLEDGMENT

STATE OF TEXAS

§

§

COUNTY OF _____

§

This instrument was acknowledged before me on this the ____ day of _____, 2017, by Armando Ortega, in the capacity and for the purposes and consideration recited therein.

Notary Public, State of Texas

GRANTOR:

Francisca Ortega

ACKNOWLEDGMENT

STATE OF TEXAS

§

§

COUNTY OF _____

§

This instrument was acknowledged before me on this the ____ day of _____, 2017, by Francisca Ortega, in the capacity and for the purposes and consideration recited therein.

Notary Public, State of Texas

PREPARED IN THE OFFICE OF:

Sheets & Crossfield, P.C.
309 East Main
Round Rock, Texas 78664

GRANTEE'S MAILING ADDRESS:

Williamson County, Texas
Attn: County Judge
710 Main Street, Suite 101
Georgetown, Texas 78626

AFTER RECORDING RETURN TO:

Sheets & Crossfield, P.C.
309 East Main
Round Rock, Texas 78664

FIELD NOTES DESCRIPTION – PARCEL 12

DESCRIPTION OF 0.241 OF ONE ACRE OF LAND IN THE NOAH SMITHWICK SURVEY, ABSTRACT NO. 590, WILLAMSON COUNTY, TEXAS, BEING A PORTION OF LOT 12, TWENTY-NINE RANCH, A SUBDIVISION OF RECORD IN CABINET K, SLIDES 115-116, PLAT RECORDS OF WILLAMSON COUNTY, TEXAS, AND BEING A PORTION OF THAT CERTAIN CALLED 6.47 ACRE TRACT OF LAND DESCRIBED IN THE DEED TO ARMANDO AND FRANCISCA ORTEGA OF RECORD IN DOCUMENT NO. 2011061568, OFFICIAL PUBLIC RECORDS OF WILLAMSON COUNTY, TEXAS; SAID 0.241 OF ONE ACRE AS SURVEYED BY BOWMAN CONSULTING GROUP, LTD. AND SHOWN ON THE ACCOMPANYING SKETCH, BEING MORE PARTICULARLY DESCRIBED BY METES AND BOUNDS AS FOLLOWS:

BEGINNING at a 1/2-inch iron rod found, 23.59 feet right of Williamson County Road 266 Baseline Station 254+47.85, in the existing east right-of-way line of County Road 266, a varying width right-of-way, at the northwest corner of Lot 12 and the southwest corner of Lot 11 of the said Twenty-Nine Ranch subdivision, same being the northwest corner of the said 6.47 acre tract, same being an angle point in the west line of a 15-foot wide Road Widening Easement shown on the said Twenty-Nine Ranch subdivision plat for the northwest corner and **POINT OF BEGINNING** of the tract described herein;

THENCE N 78° 49' 25" E, crossing the said 15-foot wide Road Widening Easement with the common line of Lot 12 and Lot 11 of the said Twenty-Nine Ranch subdivision, same being the north line of the said 6.47 acre tract, with the north line of the tract described herein, at a distance of 15.00 feet, crossing the east line of the said 15-foot wide Road Widening Easement, and continuing for a total distance of 29.00 feet to a 1/2-inch iron rod with plastic cap stamped "BCG" set for the northeast corner of the tract described herein, from which a 1/2-inch iron rod found in the common line of said Lot 12 and Lot 11, at the northeast corner of the said 6.47 acre tract and the northwest corner of a certain called 3.88 acre tract described in the deed to June O. Landry of record in Document No. 2013005520, Official Public Records of Williamson County, Texas, bears N 78° 49' 25" E, a distance of 824.27 feet;

THENCE S 11° 29' 26" E, crossing the said Lot 12 and the said 6.47 acre tract, with the east line of the tract described herein, a distance of 360.66 feet to a 1/2-inch iron rod with plastic cap stamped "BCG" set in the common line of said Lot 12 and Lot 13 of the said Twenty-Nine Ranch subdivision, same being the south line of the said 6.47 acre tract and the north line of that certain called 10.00 acre portion of Lot 13, designated as Tract 3 and described in said deed to June O. Landry of record in Document No. 2013005520, Official Public Records of Williamson County, Texas, for the southeast corner of the tract described herein;

THENCE S 74° 57' 11" W, with the common line of said Lot 12 and said Lot 13 of the said Twenty-Nine Ranch subdivision, same being the south line of the said 6.47 acre tract, and same being the north line of the said 10.00 acre tract, and with the south line of the tract described herein, at a distance of 14.03 feet crossing the east line of the said 15-foot wide Road Widening Easement, and continuing for a total distance of 29.06 feet to a 1/2-inch iron rod found, 24.20 feet right of County Road 266 Baseline Station 250+86.72, in the existing east right-of-way line of County Road 266, same being the west line of the said 15-foot wide Road Widening Easement, at the southwest corner of Lot 12 and the northwest corner of Lot 13 of the said Twenty-Nine Ranch subdivision, same being the northwest corner of the said 10.00 acre tract, and same being the southwest corner of the said 6.47 acre tract for the southwest corner of the tract described herein;

THENCE N 11° 29' 26" W, with the east right-of-way line of County Road 266, with the west line of said Lot 12 and the said 6.47 acre tract, with the west line of the said 15-foot wide Road Widening Easement, with the west line of the tract described herein, a distance of 362.62 feet to the **POINT OF BEGINNING** and containing 0.241 of one acre of land, more or less.

0.241-Ac.
Noah Smithwick Survey, A-590,
Williamson County, Texas

Job No. 5569-02-001
FN1969
Page 2 of 4

BEARING BASIS: Texas Coordinate System, Central Zone, NAD83, Grid.


BOWMAN WORD FILE: FN1969

THE STATE OF TEXAS §
 § KNOW ALL MEN BY THESE PRESENTS
COUNTY OF TRAVIS §

That I, John D. Barnard, a Registered Professional Land Surveyor, do hereby certify that the above description is true and correct to the best of my knowledge and belief and that the property described herein was determined by a survey made on the ground during the months of January through June 2015 under my direction and supervision.

WITNESS MY HAND AND SEAL at Austin, Travis County, Texas, on this 11th of January, 2017 A.D.

Bowman Consulting Group, Ltd.
Austin, Texas 78746

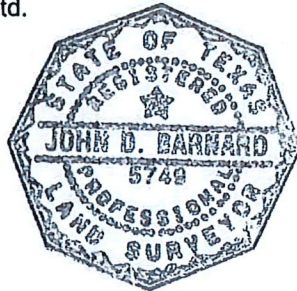



John D. Barnard
Registered Professional Land Surveyor
No. 5749 – State of Texas

FILE: P:\005569 - Seward Junction\005569-02-001 (SUR) - SE WA 1\Survey\Working\FN-Parcels\ROW_2016\SK1969_CR266-Parcel 12_29 Ranch-Lot 12.dwg

NOTES:

1. BEARING BASIS IS TEXAS COORDINATE SYSTEM, CENTRAL ZONE (4204), NAD83, GRID, BASED ON SURVEY TIES MADE TO CONTROL MONUMENTS SAM3, SAM4, SAM5 & SAM6 AS SHOWN ON CONTROL SHEETS FOR THE US 183: CR213 TO RIVA RIDGE DRIVE PROJECT (CSJ: 0151-04-063/064); LOWER COLORADO RIVER AUTHORITY (LCRA) CONTROL MONUMENTS AZF9 AND X622; AND TEXAS DEPARTMENT OF TRANSPORTATION (TxDOT) CONTROL MONUMENT N2463018.
2. DISTANCES SHOWN HEREON ARE BASED ON SURFACE MEASUREMENTS, TO CONVERT SURFACE DISTANCES TO GRID, MULTIPLY BY THE COMBINED SCALE FACTOR.
3. THE COMBINED SCALE FACTOR FOR THIS PROJECT IS 1.000115 (GRID TO SURFACE).
4. IMPROVEMENTS SHOWN HEREON ARE BASED ON AN ENGINEERING DESIGN SURVEY PERFORMED BY BOWMAN CONSULTING, DURING THE MONTHS OF JANUARY THROUGH JUNE, 2015.
5. COUNTY ROAD 259 STATIONS AND OFFSETS SHOWN HEREON ARE BASED ON THE THE PROJECT BASELINES (269011AL01.DGN), AS PROVIDED BY AGUIRRE & FIELDS, LP ON 08-26-2015; PROPOSED DRAINAGE EASEMENT LINEWORK PROVIDED ON 05-03-2016.
6. THE ACREAGE CALCULATED AND SHOWN HEREON IS DERIVED FROM RECORD INFORMATION, AND IS FOR INFORMATIONAL PURPOSES ONLY.
THIS DOES NOT IN ANY WAY REPRESENT A BOUNDARY SURVEY OF THE PARENT TRACT.
7. THIS SURVEY WAS COMPLETED WITHOUT THE BENEFIT OF AN ABSTRACT OF TITLE. THERE MAY BE EASEMENTS OR OTHER MATTERS OF RECORD NOT SHOWN.

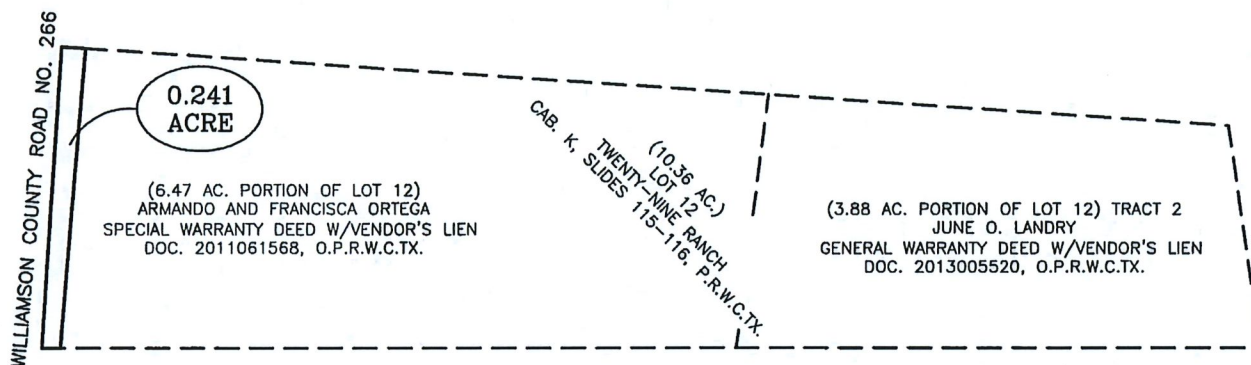


WHOLE PROPERTY INSET
(NOT TO SCALE)

PROPOSED PARCEL ACQUISITION TABLE
RECORD PROPERTY AREA = 6.47 ACRES

PROPOSED ACQUISITION AREA = 0.241 ACRE

REMAINDER AREA = 6.23 ACRES

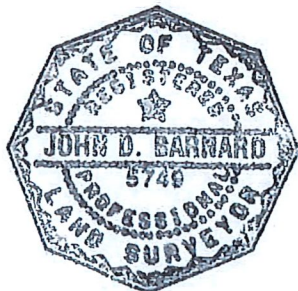

SURVEYOR CERTIFICATION

I HEREBY CERTIFY THAT THIS SURVEY WAS MADE ON THE GROUND UNDER MY DIRECTION AND SUPERVISION AND THAT THIS PLAT IS TRUE AND CORRECT TO THE BEST OF MY KNOWLEDGE AND BELIEF.


JOHN D. BARNARD
REGISTERED PROFESSIONAL LAND
SURVEYOR NO. 5749,
STATE OF TEXAS

1/11/2017
DATE

Bowman
CONSULTING

Bowman Consulting Group, Ltd.
1120 South Capital of Texas Hwy, Building 3, Suite 220, Austin, Texas 78748
Phone: (512) 327-1180 Fax: (512) 327-4082
www.bowmanconsulting.com © Bowman Consulting Group, Ltd.

TBPE Firm No. F-14309 | TBPLS Firm No. 101206-00

**EXHIBIT TO ACCOMPANY
FIELD NOTES DESCRIPTION
FN1969**

EXHIBIT D

Parcel 12DE

DRAINAGE EASEMENT

Seward Junction Southeast Road Right of Way

THE STATE OF TEXAS

,

,

KNOW ALL BY THESE PRESENTS:

COUNTY OF WILLIAMSON

,

That the ARMANDO ORTEGA AND FRANCISCA ORTEGA, and their successors and assigns, hereinafter referred to as "Grantor" (whether one or more), for and in consideration of the sum of Ten and No/100 (\$10.00) Dollars cash in hand paid and other good and valuable consideration paid to Grantor by WILLIAMSON COUNTY, TEXAS, its agents and assigns, hereinafter referred to as "Grantee", receipt of which consideration is hereby acknowledged, has GRANTED, SOLD and CONVEYED, and by these premises does hereby GRANT, SELL and CONVEY unto Grantee a perpetual easement interest in, on, over, upon, above and across the following property ("Property"):

All of that certain 0.1161 acre of land in the Noah Smithwick Survey, Abstract No. 590, Williamson County, Texas; said tract being more particularly described by metes and bounds in Exhibit "A" attached hereto and incorporated herein (**Parcel 12DE**).

The perpetual easement, rights and privileges herein granted shall be used for the purposes of opening, constructing and maintaining a permanent drainage way and/or channel, along with any structures, pipes and grading which may be necessary to facilitate the proper drainage of the adjacent property and roadway facilities, in, along, upon and across said premises described in Exhibit "A" together with the right and privilege at all times of the Grantee herein, its agents, employees and representatives of ingress and egress to and from said premises for the purpose of making any improvements, modifications or repairs which Grantee deems necessary.

The perpetual easement, right-of-way, rights and privileges herein granted shall also encompass the right of Grantee to trim, cut, fell and remove therefrom all trees, underbrush, vegetation, and obstructions, structures or obstacles within the limits of the Property, but only such as necessary to carry out the purposes of the easement; reserving to the landowners and their heirs and assigns, however, all such rights and privileges as may be used without interfering with or abridging the rights and purposes of the Easement herein acquired by Grantee.

To the extent allowed by law, Grantee shall indemnify Grantor against any loss and damage which shall be caused by the exercise of the rights of ingress and egress or by any wrongful or negligent act or omission of Grantee's agents or employees in the course of their employment. Grantee shall be responsible for the correction of, or compensation for, any damage to Grantor's property which is the result of actions outside the granted purposes of this easement.

TO HAVE AND TO HOLD the same, in perpetuity, in and to Grantee, and its successors and assigns, together with all and singular all usual and customary rights thereto in anywise belonging, and together with the right and privilege at any and all times to enter said premises, or any part thereof, for the purpose of constructing or maintaining said drainage way and for making connections therewith.

And Grantor does hereby bind his heirs, executors, administrators and assigns to WARRANT AND FOREVER DEFEND, all and singular, the said premises unto Williamson County, Texas, its successors and assigns, against every person whomsoever lawfully claiming or to claim the same or any part thereof.

This grant is subject to any easements, restrictions, reservations, covenants, conditions, oil and gas leases, mineral severances, and encumbrances for taxes and assessments (other than liens and conveyances) presently of record in the Official Public Records of Williamson County, Texas, that affect the Property, but only to the extent that said items are still valid and in force and effect at this time. The perpetual easement, right-of-way, rights and privileges granted herein are non-exclusive, however Grantor covenants not to convey any other easement or conflicting rights within the premises covered by this grant that interfere with the purpose or function of any improvements or modifications placed thereon, or the maintenance of the surface of the Property for the conveyance of stormwater drainage, without the express written consent of Grantee, which consent shall not be unreasonably withheld.

This easement is being delivered in lieu of condemnation.

EXECUTED on this the ____ day of _____, 2017.

[signature pages follow]

GRANTOR:

Armando Ortega

ACKNOWLEDGMENT

STATE OF TEXAS

§

§

COUNTY OF _____

§

This instrument was acknowledged before me on this the ____ day of _____, 2017, by Armando Ortega, in the capacity and for the purposes and consideration recited therein.

Notary Public, State of Texas

Francisca Ortega

§ § §

4.

0.1161-Ac.
Noah Smithwick Survey, A-590,
Williamson County, Texas

EASEMENT EXHIBIT A

Job No. 5569-02-001
FN1874-R2(gt)
Page 1 of 4

FIELD NOTES DESCRIPTION – PARCEL DE12

DESCRIPTION OF 0.1161 ACRE (5,056 SQUARE FEET) OF LAND IN THE NOAH SMITHWICK SURVEY, ABSTRACT NO. 590, WILLIAMSON COUNTY, TEXAS, BEING A PORTION OF LOT 12, TWENTY-NINE RANCH, A SUBDIVISION OF RECORD IN CABINET K, SLIDES 115-116, PLAT RECORDS OF WILLIAMSON COUNTY, TEXAS, AND BEING A PORTION OF THAT CERTAIN CALLED 6.47 ACRE TRACT OF LAND DESCRIBED IN THE DEED TO ARMANDO AND FRANCISCA ORTEGA OF RECORD IN DOCUMENT NO. 2011061568, OFFICIAL PUBLIC RECORDS OF WILLIAMSON COUNTY, TEXAS; SAID 0.1161 ACRE AS SURVEYED BY BOWMAN CONSULTING GROUP, LTD. AND SHOWN ON THE ACCOMPANYING SKETCH, BEING MORE PARTICULARLY DESCRIBED BY METES AND BOUNDS AS FOLLOWS:

COMMENCING at a 1/2-inch iron rod found, 23.59 feet right of Williamson County Road 266 Baseline Station 254+47.85, in the existing east right-of-way line of County Road 266, a varying width right-of-way, at the northwest corner of Lot 12 and the southwest corner of Lot 11 of the said Twenty-Nine Ranch subdivision, same being the northwest corner of the said 6.47 acre tract, same being an angle point in the west line of a 15-foot wide Road Widening Easement shown on the said Twenty-Nine Ranch subdivision plat;

THENCE N 78° 49' 25" E, crossing the said 15-foot wide Road Widening Easement with the common line of Lot 12 and Lot 11 of the said Twenty-Nine Ranch subdivision, same being the north line of the said 6.47 acre tract, a distance of 15.00 feet to a calculated point in the east line of the said 15-foot wide Road Widening Easement, for the northwest corner and **POINT OF BEGINNING** of the tract described herein;

THENCE N 78° 49' 25" E, leaving the said 15-foot wide Road Widening Easement and continuing with the common line of Lot 12 and Lot 11 of the said Twenty-Nine Ranch subdivision, same being the north line of the said 6.47 acre tract, and with the north line of the tract described herein, a distance of 14.00 feet to a calculated point, for the northeast corner of the tract described herein;

THENCE S 11° 29' 26" E, crossing the said Lot 12 and the said 6.47 acre tract, with the east line of the tract described herein, a distance of 360.66 feet to a calculated point in the common line of Lot 12 and Lot 13 of the said Twenty-Nine Ranch subdivision, same being the south line of the said 6.47 acre tract, same being north line of that certain called 10.00 Acre portion of Lot 13, designated as Tract 3 and described in the deed to June O. Landry of record in Document No. 2013005520, Official Public Records of Williamson County, Texas, for the southeast corner of the tract described herein;

THENCE S 74° 57' 11" W, with the common line of Lot 12 and Lot 13 of the said Twenty-Nine Ranch subdivision, same being the south line of the said 6.47 acre tract, and same being the north line of the said 10.00 acre tract, and with the south line of the tract described herein, a distance of 14.03 feet to calculated point, in the east line of the said 15-foot wide Road Widening Easement, for the southwest corner of the tract described herein, from which a 1/2-inch iron rod found, 24.20 feet right of County Road 266 Baseline Station 250+86.72, in the existing east right-of-way line of County Road 266, same being the west line of the said 15-foot wide Road Widening Easement, at the southwest corner of Lot 12 and the northwest corner of Lot 13 of the said Twenty-Nine Ranch subdivision, same being the northwest corner of the said 10.00 acre tract, and same being the southwest corner of the said 6.47 acre tract bears S 74° 57' 11" W, a distance of 15.03 feet;

THENCE N 11° 29' 26" W, re-crossing the said Lot 12 and the said 6.47 acre tract, with the east line of the said 15-foot wide Road Widening Easement, and with the west line of the tract described herein, a distance of 361.60 feet to the **POINT OF BEGINNING** and containing 0.1161 acre (5,056 square feet) of land, more or less.

BEARING BASIS: Texas Coordinate System, Central Zone, NAD83, Grid.

0.1161-Ac.
Noah Smithwick Survey, A-590,
Williamson County, Texas

Job No. 5569-02-001
FN1874-R2(gt)
Page 2 of 4

BOWMAN WORD FILE: FN1874-R2(gt)

THE STATE OF TEXAS

§

KNOW ALL MEN BY THESE PRESENTS

COUNTY OF TRAVIS


§

§

That I, John D. Barnard, a Registered Professional Land Surveyor, do hereby certify that the above description is true and correct to the best of my knowledge and belief and that the property described herein was determined by a survey made on the ground during the months of January through June 2015 under my direction and supervision.


WITNESS MY HAND AND SEAL at Austin, Travis County, Texas, on this 24th of August, 2016 A.D.

Bowman Consulting Group, Ltd.
Austin, Texas 78746

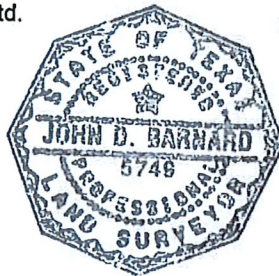


John D. Barnard
Registered Professional Land Surveyor
No. 5749 – State of Texas

FILE: \\longhorn\new\projects\0055569\Survey\Working\Survey\FN1874-R2\Parcel 12-29 Ranch-Lot 12.dwg

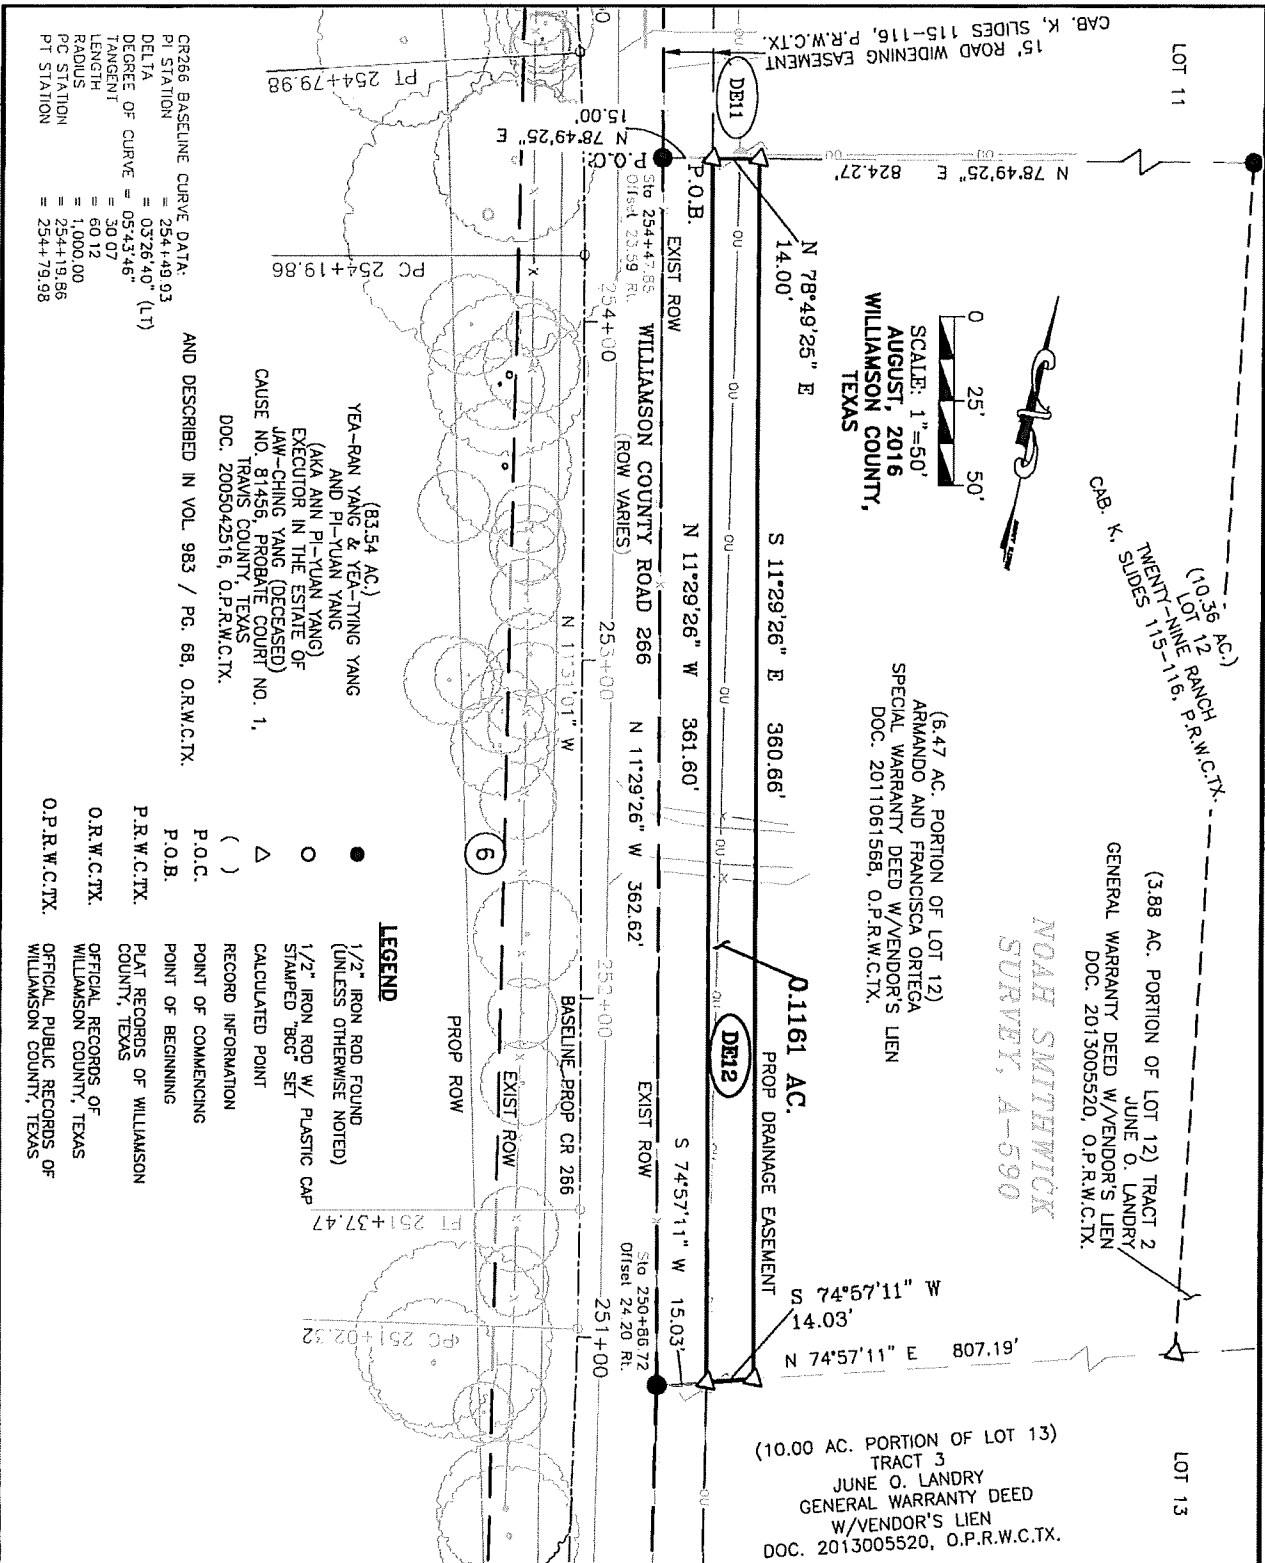

CR266 BASELINE CURVE DATA:
PI STATION = 254+49.93
DELTA = 03°26'40" (L)
DEGREE OF CURVE = 05°43'46"
TANGENT = 30.07
RADIUS = 1,000.00
PC STATION = 254+19.86
PT STATION = 254+79.98

AND DESCRIBED IN VOL. 983 / PG. 68, O.P.R.W.C.TX.

YEA-RAN YANG & YEA-TING YANG
(AKA ANN PI-YUAN YANG)
EXECUTOR IN THE ESTATE OF
JAW-CHING YANG (DECEASED)
CAUSE NO. 81456, PROBATE COURT NO. 1,
TRAVIS COUNTY, TEXAS
DOC. 2005042516, O.P.R.W.C.TX.

LEGEND

- 1/2" IRON ROD FOUND (UNLESS OTHERWISE NOTED)
- 1/2" IRON ROD W/ PLASTIC CAP
- △ CALCULATED POINT
- () RECORD INFORMATION
- P.O.C. POINT OF COMMENCING
- P.O.B. POINT OF BEGINNING
- P.R.W.C.TX. PLAT RECORDS OF WILLIAMSON COUNTY, TEXAS
- O.R.W.C.TX. OFFICIAL RECORDS OF WILLIAMSON COUNTY, TEXAS
- O.P.R.W.C.TX. OFFICIAL PUBLIC RECORDS OF WILLIAMSON COUNTY, TEXAS

Bowman
CONSULTING

Bowman Consulting Group, Ltd.
3101 Bee Cave Road, Suite 100, Austin, Texas 78746
Phone: (512) 327-1160 Fax: (512) 327-4052
www.bowmanconsulting.com © Bowman Consulting Group, Ltd.


TBPE Firm No. F-14309 | TBPLS Firm No. 101206-00

**EXHIBIT TO ACCOMPANY
FIELD NOTES DESCRIPTION
FN1874-R2**

DATE: Aug 23, 2016-6:50pm

NOTES:

1. BEARING BASIS IS TEXAS COORDINATE SYSTEM, CENTRAL ZONE (4204), NAD83, GRID, BASED ON SURVEY TIES MADE TO CONTROL MONUMENTS SAM3, SAM4, SAM5 & SAM6 AS SHOWN ON CONTROL SHEETS FOR THE US 183: CR213 TO RIVA RIDGE DRIVE PROJECT (CSJ: 0151-04-063/064); LOWER COLORADO RIVER AUTHORITY (LCRA) CONTROL MONUMENTS AZF9 AND X622; AND TEXAS DEPARTMENT OF TRANSPORTATION (TxDOT) CONTROL MONUMENT N2463018.
2. DISTANCES SHOWN HEREON ARE BASED ON SURFACE MEASUREMENTS, TO CONVERT SURFACE DISTANCES TO GRID, MULTIPLY BY THE COMBINED SCALE FACTOR.
3. THE COMBINED SCALE FACTOR FOR THIS PROJECT IS 1.000115 (GRID TO SURFACE).
4. IMPROVEMENTS SHOWN HEREON ARE BASED ON AN ENGINEERING DESIGN SURVEY PERFORMED BY BOWMAN CONSULTING, DURING THE MONTHS OF JANUARY THROUGH JUNE, 2015.
5. COUNTY ROAD 259 STATIONS AND OFFSETS SHOWN HEREON ARE BASED ON THE THE PROJECT BASELINES (269011AL01.DGN), AS PROVIDED BY AGUIRRE & FIELDS, LP ON 08-26-2015; PROPOSED DRAINAGE EASEMENT LINEWORK PROVIDED ON 05-03-2016.
6. THE ACREAGE CALCULATED AND SHOWN HEREON IS DERIVED FROM RECORD INFORMATION, AND IS FOR INFORMATIONAL PURPOSES ONLY. THIS DOES NOT IN ANY WAY REPRESENT A BOUNDARY SURVEY OF THE PARENT TRACT.
7. THIS SURVEY WAS COMPLETED WITHOUT THE BENEFIT OF AN ABSTRACT OF TITLE. THERE MAY BE EASEMENTS OR OTHER MATTERS OF RECORD NOT SHOWN.

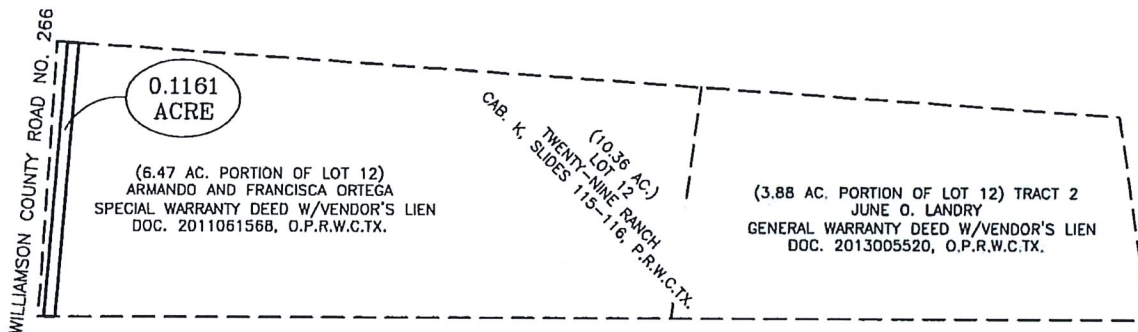


WHOLE PROPERTY INSET
(NOT TO SCALE)

PROPOSED PARCEL ACQUISITION TABLE
RECORD PROPERTY AREA = 6.47 ACRES

PROPOSED DRAINAGE EASEMENT AREA = 0.1161 ACRE

SURVEYOR CERTIFICATION

I HEREBY CERTIFY THAT THIS SURVEY WAS MADE ON THE GROUND UNDER MY DIRECTION AND SUPERVISION AND THAT THIS PLAT IS TRUE AND CORRECT TO THE BEST OF MY KNOWLEDGE AND BELIEF.

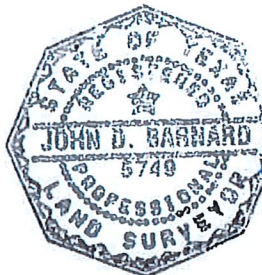

JOHN D. BARNARD
REGISTERED PROFESSIONAL LAND
SURVEYOR NO. 5749,
STATE OF TEXAS

DATE

8/24/2016

Bowman
CONSULTING

Bowman Consulting Group, Ltd.
3101 Bee Cave Road, Suite 100, Austin, Texas 78746
Phone: (512) 327-1180 Fax: (512) 327-4082
www.bowmanconsulting.com © Bowman Consulting Group, Ltd.

TBPE Firm No. F-14309 | TBPLS Firm No. 101206-00

**EXHIBIT TO ACCOMPANY
FIELD NOTES DESCRIPTION
FN1874-R2**

DATE: Aug 23, 2016-6:51pm

PAGE 4 OF 4