

Solicitation 1710-198

Consessions for Expo Center

Bid Designation: Public



Williamson County, Texas

Bid 1710-198

Concessions for Expo Center

Bid Number 1710-198
 Bid Title Concessions for Expo Center

Bid Start Date In Held
 Bid End Date Nov 21, 2017 3:00:00 PM CST
 Question & Answer End Date Nov 17, 2017 5:00:00 PM CST

Bid Contact Blake Skiles
 Purchasing Specialist III
 512-943-1478
 blake.skiles@wilco.org

Contract Duration 3 years
 Contract Renewal 2 annual renewals
 Prices Good for 1 year

Bid Comments **Williamson County is seeking proposals from food and beverage concession firms, trained, experienced, and qualified in providing professional food concession services. The concessions services will be performed at the Williamson County Exposition Center located at 210 Carlos G Parker Blvd. NW Taylor, TX 76574. The Williamson County Expo Center contains a 15,000 square foot exposition hall, 15,000 square foot outdoor covered exposition hall, 200' x 300' covered arena, over 800 parking spaces, restrooms, 1 all masonry concession facility on the west side of the covered arena.**

Item Response Form

Item 1710-198--01-01 - Please Attach All Documents To This Line
 Quantity 1 each

Prices are not requested for this item.

Delivery Location **Williamson County, Texas**
No Location Specified

Qty 1

Description

Please Attach All Documents To This Line



PUBLIC ANNOUNCEMENT AND GENERAL INFORMATION

WILLIAMSON COUNTY PURCHASING DEPARTMENT SOLICITATION 1710-198 Consessions for Expo Center

**PROPOSALS MUST BE RECEIVED ON OR BEFORE:
Nov 21, 2017 3:00:00 PM CST**

**PROPOSAL WILL BE PUBLICLY OPENED:
Nov 21, 2017 3:00:00 PM CST**

Notice is hereby given that sealed Proposals for the above-mentioned goods and/or services will be accepted by the Williamson County Purchasing Department. Williamson County uses BidSync to distribute and receive proposals. Specifications for this RFP may be obtained by registering at www.bidsync.com.

Williamson County prefers and requests electronic submittal of this Proposal.

All electronic proposal must be submitted via: www.bidsync.com

Electronic proposals are requested, however paper proposals will currently still be received, until further notice and may be mailed or delivered to the address listed below.

Respondents are strongly encouraged to carefully read this entire RFP.

All interested Respondents are invited to submit a Proposal in accordance with the Instructions and General Requirements, Proposal Format, Proposal Specifications, and Definitions, Terms and Conditions stated in this RFP.

Please note that a complete package must be submitted choosing one of the above two methods. Split packages submitted will be considered “unresponsive” and will not be accepted or evaluated.

Williamson County will not accept any Proposals received after the submittal deadline, and shall return such Proposals unopened to the Respondent.

General Information:

- If mailed or delivered in person, Proposal and Proposal addenda are to be delivered in sealed envelope on or before the submittal deadline, as noted in the Public Announcement and General Information listed above for this RFP, to:

Williamson County Purchasing Department
Attn: **PROPOSAL NAME AND NUMBER**
901 South Austin Avenue
Georgetown, Texas 78626

- Respondents should list the Proposal Number, Proposal Name, Name and Address of Respondent, and the Date of the Proposal opening on the outside of the box or envelope and note "Sealed Proposal Enclosed."
 - Respondent should submit one (1) original.
 - Williamson County will NOT be responsible for unmarked or improperly marked envelopes.
 - Williamson County will not accept any responsibility for Proposals being delivered by third party carriers.
 - Facsimile transmittals will NOT be accepted.
- Proposals will be opened publicly in a manner; however, to avoid public disclosure of contents, only the names of Respondents will be read aloud.
 - All submitted questions with their answers will be posted and updated on www.bidsync.com.
 - It is the Respondent's responsibility to review all documents in BidSync, including any Addenda that may have been added after the document packet was originally released and posted.
 - Any Addenda and/or other information relevant to the RFP will be posted on www.bidsync.com.
 - The Williamson County Purchasing Department takes no responsibility to ensure any interested Respondent has obtained any outstanding addenda or additional information.



Williamson County – Request for Proposal (RFP)

SECTION 1 - DEFINITIONS

Addendum/Addenda – means any written or graphic instruments issued by the County prior to the consideration of Proposals which modify or interpret the Proposal Documents by additions, deletions, clarifications, or corrections.

Agreement/Ensuing Agreement(s) – means the Successful Respondent may be required by the County to sign an additional Agreement containing terms necessary to ensure compliance with the RFP and the Respondent's Proposal. Such Ensuing Agreement(s) shall contain the Proposal specifications, terms and conditions that are derived from the RFP.

Contract – means this RFP and the Proposal of the Successful Respondent shall become a Contract between the Successful Respondent and the County once the Successful Respondent's Proposal is properly accepted by the Williamson County Commissioners Court (sometimes referred to herein as the Commissioner's Court").

Commissioner's Court – means the Williamson County Commissioners Court.

County – means Williamson County, a political subdivision of the State of Texas.

Executive Summary – means the document submitted by Respondent that represents a concise summary of the contents of the Proposal. It does not include any information concerning costs.

Proposal Documents – means the Legal Notice, RFP including attachments, and any Addenda issued by the County prior to the consideration of any Proposals.

Proposal – means the complete, properly signed document, and ALL required forms and documentation listed in the proposal package which have been submitted in accordance with this RFP package. A Proposal submitted in accordance with this RFP is irrevocable during the specified time period for evaluation and acceptance of Proposals, unless a waiver is obtained from the Williamson County Purchasing Agent.

Respondent – means a person or entity who submits a Proposal in response to this RFP.

Request for Proposals (RFP) – means this document, together with the attachments thereto and any future Addenda issued by the County.

Successful Respondent– means the responsible Respondent who, in the County's sole opinion, submits the Proposal which is in the best interest of the County, taking into account factors identified

herein, and to whom the County intends to award the Contract.

SECTION 2 - RESPONSE FORMAT AND SUBMISSION

2.1 INTRODUCTION

Each Proposal submitted in response to this RFP should clearly reference the numbered sections of this RFP that require a response. Failure to arrange the Proposal as requested may result in the disqualification of the Proposal.

Though there is not a page limit for Proposals, to save natural resources including paper, and to allow the County staff to efficiently evaluate all submitted Proposals, the County requests that Proposals be orderly, concise, but comprehensive in providing the requested information. Conciseness and clarity of content are emphasized and encouraged. If mailed or delivered in person, please limit additional, non requested information.

Please provide your Proposal response using:

- A. 8 ½" x 11" pages, inclusive of any cover letter or supporting materials.
- B. The least amount of plastic/laminate or other non-recyclable binding materials.
- C. Single-sided printing.

Vague and general Proposals will be considered non-responsive, and may, at the County's sole discretion, result in disqualification. Proposals must be legible and complete. Failure to provide the required information may result in the disqualification of the Proposal. All pages of the Proposal should be numbered and the Proposal should contain an organized, paginated table of contents corresponding to the sections and pages of the Proposal.

2.2 ORGANIZATION OF PROPOSAL CONTENTS AND TABLE OF CONTENTS

Each Proposal should be submitted with a table of contents that clearly identifies and denotes the location of all enclosures of the Proposal. The table of contents should follow the RFP's structure as much as is practical.

Each Proposal should be organized in the manner described below:

- A. Transmittal Letter. Please see Section 2.3, Transmittal Letter, for more information.
- B. Table of Contents.
- C. Executive Summary. Please see Section 2.4, Executive Summary.
- D. Proposal Response to Criteria. (Please see the sections in this RFP package that list the Specifications & Cost Proposal, Experience and Qualifications, References, and Implementation Strategy to respond to our criteria in a clear and concise manner)
- E. Price Sheet.
- F. References: Identification of three (3) references within the last four (4) years, for which the Respondent is providing, or has provided, the goods and/or services (public sector) of the type requested in this RFP. Include the name, position/title, and telephone number of a contact person at each entity.
- G. Conflict of Interest Questionnaire.

H. Proposal Affidavit (Signature Page).

- I. Attach your entities sample Contract, if applicable, for the County's review and consideration. This should include any additional terms or conditions. The County is not required to use the sample Contract submitted.

2.3 TRANSMITTAL LETTER

The Respondent should submit a Transmittal Letter that provides the following information:

- A. Name and address of individual or business entity submitting the Proposal.
- B. Respondent's type of business entity (i.e., Corporation, General Partnership, Limited Partnership, LLC, etc.). See Section 3.5, Signature of Respondent, for more information.
- C. Place of incorporation or organization, if applicable.
- D. Name and location of major offices and other facilities that relate to the Respondent performance under the terms of this RFP.
- E. Name, physical address, email address, business and fax number of the Respondent's principal contact person regarding all contractual matters relating to this RFP.
- F. The Respondent's Federal Employer Identification Number.
- G. A commitment by the Respondent to provide the services required by the County;
- H. A statement that the Proposal is valid for the time specified on page three (3), under the section named *Prices Good for*, of this Proposal packet. Any Proposal containing a term of less than the required amount, may at the County's sole discretion, be rejected as non-responsive.
- I. If the Proposal being submitted will have an effect on air quality for the County (as it relates to any state, federal, or voluntary air quality standard), then the Respondent is encouraged to provide information in narrative indicating the anticipated air quality impact. See Section 4.40, Air Quality for more information.

The Transmittal Letter should be signed by a person legally authorized to bind the Respondent to its representations in the Transmittal Letter and the Proposal. In the case of a joint Proposal, each party must sign the Transmittal Letter.

2.4 EXECUTIVE SUMMARY

The Respondent should provide an Executive Summary of its Proposal that asserts that the Respondent is providing in its response all of the requirements of this RFP. The Executive Summary should not include any information concerning the cost of the Proposal, but instead must represent a full and concise summary of the contents of the Proposal. It is recommended the Executive Summary include the following information:

- A. Identify any goods and/or services that are provided beyond those specifically requested. If the Respondent is providing services and/or goods that do not meet the specific requirements of this RFP, but in the opinion of the Respondent are equivalent or superior to those specifically requested, any such differences should be noted in the Executive Summary. However, the Respondent must realize that failure to provide the goods and/or services specifically required, at the County's sole discretion, may result in disqualification of the Proposal.

- B. Indicate why the Respondent believes that it is the most qualified Respondent to provide the services described in this RFP. The Successful Respondent must demonstrate extensive experience and understanding of the intent of this project. The Respondent should describe in detail the current and historical experience the Respondent and its subcontractors have that would be relevant to completing the project. References must contain the name of key personnel and telephone numbers for each contact, as described in Section 3.14, References.
- C. Briefly state why the Respondent believes its proposed goods and/or services best meet the County's needs and RFP requirements, and the Respondent also should concisely describe any additional features, aspects, or advantages of its goods and/or services in any relevant area not covered elsewhere in its Proposal.

2.5 CONFLICT OF INTEREST

No public official shall have interest in a contract, in accordance with Vernon's Texas Codes Annotated, Local Government Code, Title 5, Subtitle C, Chapter 171, as amended.

As of January 1, 2006, all Respondents are responsible for complying with Local Government Code, Title 5, Subtitle C, Chapter 176. Additional information may be obtained from the County's website at the following link:

<http://www.wilco.org/CountyDepartments/Purchasing/ConflictofInterestDisclosure/tabid/689/language/en-US/Default.aspx>

Each Respondent must disclose any existing or potential conflict of interest relative to the performance of the requirements of this RFP. **Examples of potential conflicts of interest may include an existing business or personal relationship between the Respondent, its principal, or any affiliate or subcontractor with the County or any other entity or person involved in any way with the project that is subject to this RFP.** Similarly, any personal or business relationship between the Respondent, the principals, or any affiliate or subcontractor with any employee, or official of the County or its suppliers must be disclosed. Any such relationship that might be perceived or represented as a conflict must be disclosed. Failure to disclose any such relationship or reveal personal relationships with the County employees or officials may be cause for termination.

The County will decide if an actual or perceived conflict should result in Proposal disqualification.

By submitting a Proposal in response to this RFP, all Respondents affirm they have not given, nor intend to give, at any time hereafter, any economic opportunity, future employment, gift, loan, gratuity, special discount, trip, favor, or service to a the County public servant or any employee, official or representative of same, in connection with this procurement.

Each Respondent must provide a Conflict of Interest Statement with their Proposal Package. Package may be deemed incomplete without this form.

2.6 CERTIFICATE OF INTERESTED PARTIES – FORM 1295

As of January 1, 2016, all Respondents are responsible for complying with the Texas Government Code, Section 2252.908. The law states that the County may not enter into certain contracts with a Respondent unless the Respondent submits a disclosure of interested parties to the County at the time the Respondent submits the signed contract. The law applies only to a contract of the County on or after January 1, 2016 that either:

- A. Requires an action or vote by the Commissioners Court before the contract may be signed (all contracts that fall under the jurisdiction of the Commissioners Court approval, such as contracts resulting from an Initiation for Bid (IFB), RFP, Request for Qualifications (RFQ), etc., excluding,

but not limited to, certain Juvenile Service contracts, contracts funded with Sheriff's seized monies, etc.); or

- B. Has a value of at least \$1,000,000.

By January 1, 2016, the Texas Ethics Commission will make available on its website, a new filing application that must be used to file Form 1295. Information regarding how to use the filing application is available on the Texas Ethics Commission website at the following link:

https://www.ethics.state.tx.us/whatsnew/elf_info_form1295.htm

A Respondent must:

- A. Use the online application to process the required information on Form 1295.
- B. Print a copy of the form which will contain a unique certification number.
- C. An authorized agent of the Respondent must sign the printed copy of the form.
- D. Have the form notarized.
- E. File the completed Form 1295 and certification of filing (scanning and emailing form is sufficient) with Williamson County Purchasing Agent at the time the signed Contract is submitted for approval.

After the Commissioners Court award of the contract, the County shall notify the Texas Ethics Commission, using the Texas Ethics Commission's filing application, of the receipt of the filed Form 1295 and certification of filing not later than the 30th day after the date the contract binds all parties to the contract. The Texas Ethics Commission will post the completed Form 1295 to its website within seven business days after receiving notice from the County.

2.7 PROPOSAL SUBMITTAL DEADLINE

The Proposal is due no later than the submittal date and time set forth in the Public Announcement and General Information listed in this RFP package. Contents of each Proposal shall be submitted in accordance with this RFP.

2.8 ETHICS

The Respondent shall not accept or offer gifts or anything of value, nor enter into any business arrangement with any employee, official or agent of the County.

2.9 DELIVERY OF PROPOSALS

The County uses BidSync to distribute and receive bids and Proposals. It is preferred that Proposals be submitted electronically through BidSync; however, Respondents can submit a hard copy.

Refer to www.bidsync.com for further information on how to submit electronically.

If mailed or delivered in person, Proposal and Proposal Addenda are to be delivered in sealed envelope on or before the submittal deadline, as noted in the Public Announcement and General Information listed in this RFP package, to:

Williamson County Purchasing Department

Attn: **Proposal Name and Number**

901 South Austin Avenue
Georgetown, Texas 78626

Also, all Respondents should list their Name and Address, and the Date of the Proposal opening on the outside of the box or envelope and note "Sealed Proposal Enclosed." Williamson County will not accept any Proposals after the submittal deadline, and shall return such Proposals unopened to the Respondent. The County will not accept any responsibility for Proposals being delivered by third party carriers.

Proposals will be opened publicly; however, in a manner to avoid public disclosure of contents, only names of Respondents will be read aloud: no pricing will be announced at the opening.

SECTION 3 - INSTRUCTIONS AND GENERAL REQUIREMENTS

3.1 INSTRUCTIONS

Read this document carefully, and follow all instructions and requirements. All Respondents are responsible for fulfilling all requirements and specifications. Be sure to have a clear understanding of this RFP.

General requirements apply to all advertised RFPs; however, these may be superseded, in whole or in part, by the proposal specifications, Addenda and modifications issued as a part of this RFP. Be sure your Proposal package is complete.

3.2 AMBIGUITY, CONFLICT, OR OTHER ERRORS IN THIS RFP

If a Respondent discovers any ambiguity, conflict, discrepancy, omission or other error in this RFP, the Respondent shall immediately notify the County Purchasing Department of such error in writing and request modification or clarification of the document.

Modifications will be made by issuing Addenda. If the Respondent fails to notify the County prior to the date and time fixed for submission of Proposals of an error or ambiguity in the RFP known to the Respondent, or an error or ambiguity that reasonably should have been known to the Respondent, then the Respondent shall be deemed to have waived the error or ambiguity or its later resolution.

The County may also modify the RFP, no later than forty-eight (48) hours prior to the date and time fixed for submission of Proposals, by issuance of an Addendum. All Addenda will be numbered consecutively, beginning with one (1).

3.3 NOTIFICATION OF MOST CURRENT ADDRESS

All Respondents in receipt of this RFP shall notify the Williamson County Purchasing Department of any address changes, contact person changes, and/or telephone number changes no later than forty-eight (48) hours prior to the date and time fixed for submission of Proposals.

3.4 SIGNATURE OF RESPONDENT

A Transmittal Letter, which shall be considered an integral part of the Proposal as stated in Section 2.3, Transmittal Letter, shall be signed by an individual who is authorized to bind the Respondent contractually.

- A. If the Respondent is a Corporation or Limited Liability Company, the legal name of the Corporation or Limited Liability Company shall be provided together with the signature of the officer or officers authorized to sign on behalf of such entity.
- B. If the Respondent is a General Partnership, the true name of the firm shall be provided with the signature of each partner authorized to sign.
- C. If the Respondent is a Limited Partnership, the name of the Limited Partner's General Partner shall be provided with the signature of the officer authorized to sign on behalf of the General Partner.
- D. If the Respondent is a Sole Proprietor(s) (individual), each Sole Proprietor(s) shall sign.
- E. If signature is by an agent, other than the Sole Proprietor(s) or an officer of a Corporation, Limited

Liability Company, General Partner or a member of a General Partnership, a power of attorney equivalent document must be submitted to the Williamson County Purchasing Department.

3.5 ASSUMED BUSINESS NAME

If the Respondent operates business under an Assumed Business Name, the Respondent must have file with the Williamson County Clerk a current Assumed Name Certificate and provide a file marked copy of same prior to contract award.

3.6 ECONOMY OF PRESENTATION

Proposals should not contain promotional or display materials, except as they may directly answer in whole or in part questions contained in the RFP. Such exhibits shall be clearly marked with the applicable reference number of the question in the RFP. Proposals must address the technical requirements as specified in the RFP. All questions posed by the RFP must be answered concisely and clearly. Proposals that do not address each criterion may be, at the sole discretion of the County, rejected and not considered.

3.7 PROPOSAL OBLIGATION

The contents of the RFP, Proposal, and any clarification thereof submitted by the Successful Respondent shall become part of the contractual obligation and incorporated by reference into the Contract and any Ensuing Agreement(s).

3.8 COMPLIANCE WITH RFP SPECIFICATIONS

It is intended that this RFP describe the requirements and the Proposal format in sufficient detail to secure comparable Proposal. Failure to comply with all provisions of the RFP may, at the sole discretion of the County, result in disqualification.

3.9 EVALUATION

The County reserves the right to use all pertinent information (also learned from sources other than disclosed in the RFP process) that might affect the County's judgment as to the appropriateness of award to the best evaluated Respondent. This information may be appended to the Proposal evaluation process results. Information on a Respondent from reliable sources, and not within the Respondent Proposal, may also be noted and made part of the evaluation file. The County shall have sole discretion for determining the reliability of the source. The County reserves the right to conduct written and/or oral discussions/interviews after the Proposal opening. The purpose of such discussions/interviews is to provide clarification and/or additional information to make an award that is in the best interest of the County.

3.10 WITHDRAWAL OF PROPOSAL

The Respondent may withdraw its Proposal by submitting a written request with the company letterhead and the signature of an authorized individual, as described in Section 3.4, Signature of Respondent, to the Williamson County Purchasing Department any time prior to the submission deadline.

The Respondent may submit a new Proposal prior to the deadline. Alterations of the Proposal in any manner will not be considered if submitted after the deadline. Withdrawal of a Proposal after the deadline will be subject to written approval of the Williamson County Purchasing Agent.

3.11 RESPONSIBILITY

It is expected that a Respondent will be able to affirmatively demonstrate responsibility. A prospective Respondent should be able to meet the following requirements:

- A. Have adequate financial resources, or the ability to obtain such resources as required;
- B. Be able to comply with the required or proposed delivery schedule;
- C. Have a satisfactory record of performance that can be determined thru references provided; and
- D. Be otherwise qualified and eligible to receive an award.

The County may request representation and other information sufficient to determine the Respondent ability to meet these minimum standards listed above.

3.12 PURCHASE ORDERS

If required by the Williamson County Purchasing Department, a purchase order(s) may be generated to the Successful Respondent for goods and/or services. If a purchase order is issued, the purchase order number must appear on all itemized invoices and/or requests for payment.

3.13 SILENCE OF SPECIFICATIONS

The apparent silence of any RFP specifications as to any detail or to the apparent omission from it of a detailed description concerning any point, shall be regarded as meaning that only the best practices are to prevail. All interpretations of these specifications shall be made on the basis of this statement.

3.14 REFERENCES

Respondents shall furnish a list of contracts where similar responsibilities and goods and/or services have been required and/or performed for the past five (5) years, to include names, titles, phone numbers and email addresses of reference contacts, contract numbers and dates of performance.

Also, Respondents shall include a list of any contracts that have been cancelled or terminated within the last five (5) years, along with an explanation of the cancellation and the names, email address and phone number of a reference person with that institution.

The County may contact some or all of the references in order to determine the Respondent performance record on work similar to that described in this RFP. The County reserves the right to contact references other than those provided in the response and to use the information gained from them in the evaluation process.

References should be provided in accordance with this RFP. Proposal may not be deemed complete without the inclusion of requested references.

SECTION 4 - TERMS AND CONDITIONS

4.1 VENUE AND GOVERNING LAW

The Respondent hereby agrees and acknowledges that venue and jurisdiction of any suit, right, or cause of action arising out of or in connection with this RFP, the Contract and any Ensuing Agreement(s), shall lie exclusively in either Williamson County, Texas or in the Austin Division of the Western Federal District of Texas, and the parties hereto expressly consent and submit to such jurisdiction. Furthermore, except to the extent that this RFP, the Contract and any Ensuing Agreement(s) is governed by the laws of the United States, this RFP, the Contract and any Ensuing Agreement(s) shall be governed by and construed in accordance with the laws of the State of Texas, excluding, however, its choice of law rules.

4.2 INCORPORATION BY REFERENCE AND PRECEDENCE

- A. The Contract shall be derived from the RFP and its Addenda (if applicable), and the Respondent Proposal. In the event of a dispute under the Contract, applicable documents will be referred to for the purpose of clarification or for additional detail in the following order of precedence:

1. The RFP and its Addenda (if applicable); and
2. The Respondent's Proposal.

- B. In the event the County requires that an Ensuing Agreement be executed following award and a dispute arises between the terms and conditions of the Ensuing Agreement, the RFP and its Addenda (if applicable), and the Respondent's Proposal, applicable documents will be referred to for the purpose of clarification or for additional detail in the following order of precedence:

1. The terms and conditions of the Ensuing Agreement;
2. The RFP and its Addenda; and
3. The Respondent's Proposal.

4.3 OWNERSHIP OF PROPOSAL

Each Proposal shall become the property of the County upon submittal and will not be returned to Respondents unless received after the submittal deadline.

4.4 DISQUALIFICATION OF RESPONDENT

Upon signing and submittal of the Proposal, a Respondent offering to sell supplies, materials, services, or equipment to the County, certifies that the Respondent has not violated the antitrust laws of the State of Texas codified in Business & Commerce Code, Section 15.01, or the Federal Antitrust Laws, and has not communicated directly or indirectly the offer made to any competitor or any other person engaged such line of business. Any or all Proposals may be rejected if the County believes that collusion exists among the Respondents.

4.5 FUNDING

The County intends to budget and make sufficient funds available and authorize funds for expenditure to finance the costs of the Contract. All Respondents understand and agree that the County's payment of

amounts under the Contract shall be contingent on the County receiving appropriations or other expenditure authority sufficient to allow the County, in the exercise of reasonable administrative discretion, to make payments under this Contract.

4.6 ASSIGNMENT, SUCCESSORS AND ASSIGNS

The Successful Respondent may not assign, sell, or otherwise transfer the Contract or any other rights or interests obtained under the Contract without written permission of the Williamson County the Commissioners Court. The Contract and any Ensuing Agreement(s) shall be binding upon and inure to the benefit of the contracting parties hereto and their respective successors and permitted assigns.

4.7 IMPLIED REQUIREMENTS

Products or services not specifically described or required in the RFP, but are necessary to provide the functional capabilities described by the Respondent, shall be implied and deemed to be included in the Proposal.

4.8 TERMINATION

- A. Termination for Cause:** The County reserves the right to terminate the Contract and/or any Ensuing Agreement(s) for default if the Successful Respondent breaches any of the Proposal specifications, terms and conditions, including warranties of the Respondent, if any, or if the Successful Respondent becomes insolvent or commits acts of bankruptcy. Such right of termination is in addition to and not in lieu of any other remedies the County may have at law or equity or as may otherwise be provided hereunder. Default may be construed as, but not limited to, failure to deliver the proper goods and/or services within the proper amount of time, and/or to properly perform any and all other requirements to the County's satisfaction, and/or to meet all other obligations and requirements.
- B. Termination for Convenience:** The County may terminate the Contract and/or any Ensuing Agreement(s) for convenience and without cause or further liability, upon no less than thirty (30) calendar days written notice to the Successful Respondent. The County reserves the right to extend this period if it is in the best interest of the County. In the event the County exercises its right to terminate without cause, it is understood and agreed that only the amounts due to the Successful Respondent for goods, commodities and/or services provided and expenses incurred to and including the date of termination, will be due and payable. No penalty will be assessed for the County's termination for convenience.

4.9 NON-PERFORMANCE

It is the objective of the County to obtain complete and satisfactory performance of the requirements set forth herein. In addition to any other remedies available at law, in equity or that may be set out herein, failure to perform may result in a deduction of payment equal to the amount of the goods and/or services that were not provided and/or performed to the County's satisfaction.

In the event of such non-performance, the County shall have the right, but shall not be obligated, to complete the services itself or by others and/or purchase the goods from other sources. If the County elects to acquire the goods or perform the services itself or by others, pursuant to the foregoing, the Successful Respondent shall reimburse the County, within ten (10) calendar days of demand, for all costs incurred by the County (including, without limitation, applicable, general, and administrative expenses, and field overhead, and the cost of necessary equipment, materials, and field labor) in correcting the nonperformance which the Successful Respondent fails to meet pursuant to the requirements set out herein. In the event the Successful Respondent refuses to reimburse the County as set out in this provision, the County shall have the right to deduct such reimbursement amounts from any amounts that may be then owing or that may become owing in the future to the Successful Respondent.

4.10 PROPRIETARY INFORMATION AND THE TEXAS PUBLIC INFORMATION ACT

All material submitted to the County shall become public property and subject to the Texas Public Information Act upon receipt. If a Respondent does not desire proprietary information in the Proposal to be disclosed, each page must be clearly identified and marked proprietary at time of submittal or, more preferably, all proprietary information may be placed in a folder or appendix and be clearly identified and marked as being proprietary. Failure to clearly identify and mark information as being proprietary as set forth under this provision will result in all unmarked information being deemed non-proprietary and available to the public. For all information that has not been clearly identified and marked as proprietary by the Respondent, the County may choose to place such information on the County's website and/or a similar public database without obtaining any type of prior consent from the Respondent.

The County will, to the extent allowed by law, endeavor to protect from public disclosure the information that has been identified and marked as proprietary. The final decision as to what information must be disclosed, however, lies with the Texas Attorney General.

To the extent, if any, that any provision in this RFP or in the Respondent's Proposal is in conflict with Texas Government Code, Chapter 552, as amended (the "Public Information Act"), the same shall be of no force or effect. Furthermore, it is expressly understood, and agreed, that the County, and its officers and employees, may request advice, decisions and opinions of the Attorney General of the State of Texas in regard to the application of the Public Information Act to any items or data furnished to the County as to whether or not the same are available to the public. It is further understood that that the County, and its officers and employees, shall have the right to rely on the advice, decisions and opinions of the Attorney General, and that the County, its officers and employees shall have no liability or obligation to any party hereto for the disclosure to the public, or to any person or persons, of any items or data furnished to the County by a party hereto, in reliance of any advice, decision or opinion of the Attorney General of the State of Texas.

4.11 RIGHT TO AUDIT

The Successful Respondent agrees that the County or its duly authorized representatives shall, until the expiration of three (3) years after termination or expiration of the services to be performed, have access to and the right to examine and photocopy any and all books, documents, papers and records of the Successful Respondent, which are directly pertinent to the services to be performed or goods to delivered for the purposes of making audits, examinations, excerpts and transcriptions. The Successful Respondent agrees that the County shall have access during normal working hours to all necessary facilities and shall be provided adequate and appropriate work space in order to conduct audits in compliance with the provisions of this section. The County shall give the Successful Respondent reasonable advance notice of intended audits.

4.12 TESTING AND INSPECTIONS

The County reserves the right to inspect and test equipment, supplies, materials and goods for quality and compliance with this RFP, and ability to meet the needs of the user. Demonstration units must be available for review. Should the goods or services fail to meet requirements and/or be unavailable for evaluation, the County can deem the Respondent to be in breach and terminate the Contract and/or any Ensuing Agreement(s).

4.13 PROPOSAL PREPARATION COSTS

The cost of developing Proposals is the sole responsibility of the Respondents and shall not be charged to the County. There is no expressed or implied obligation for the County to reimburse the Respondents for any expense incurred in preparing a Proposal in response to this RFP and the County will not reimburse the Respondents for such expenses.

4.14 INDEMNIFICATION

The Successful Respondent shall indemnify, defend and save harmless, the County, its officials, employees, agents and agent's employees from, and against, all claims, liability, and expenses including reasonable attorneys' fees, arising from activities of the Respondent, its agents, servants or employees, performed hereunder that result from the negligent act, error, or omission of the Respondent or any of the Respondent's agents, servants or employees, as well as all claims of loss or damage to the Respondent's and the County's property, equipment, and/or supplies.

Furthermore, the County, its officials, employees, agents and agents' employees shall not be liable for damages to the Successful Respondent arising from any act of any third party, including, but not limited to, theft. The Successful Respondent further agrees to indemnify, defend and save harmless, the County from its officials, employee, agents and agents' employees against all claims of whatever nature arising from any accident, injury, or damage whatsoever, caused to any person, or the property of any person, occurring in relation to the Successful Respondent's performance of any services requested hereunder during the term of the Contract and/or any Ensuing Agreement(s).

The Successful Respondent shall timely report all claims, demands, suits, actions, proceedings, liens or judgements to the County and shall, upon the receipt of any claim, demand, suit, action, proceeding, lien or judgement, not later than the fifteenth (15th) day of each month; provide the County with a written report on each such matter, setting forth the status of each matter, the schedule or planned proceedings with respect to each matter and the cooperation or assistance, if any, of the County required by the Successful Respondent in the defense of each matter. The Successful Respondent's duty to defend, indemnify and hold the County harmless shall be absolute. It shall not abate or end by reason of the expiration or termination of the Contract and/or any Ensuing Agreement(s), unless otherwise agreed by the County in writing. The provisions of this section shall survive the termination of the Contract and shall remain in full force and effect with respect to all such matters no matter when they arise.

In the event of any dispute between the parties, as to whether a claim, demand, suit, action, proceeding, lien or judgement, that appears to have been caused by or appears to have arisen out of or in connection with acts or omissions of the County, the Respondent shall nevertheless fully defend such claim, demand, suit or action, proceeding, lien or judgement, until and unless there is a determination by a court of competent jurisdiction that the acts and omissions of the Respondent are not an issue in the matter.

The Successful Respondent's indemnification shall cover, and the Successful Respondent agrees to, indemnify the County, in the event the County is found to have been negligent for having selected the Successful Respondent to perform the work described in this request. The provision by the Successful Respondent of insurance shall not limit the liability of the Successful Respondent under the Contract and/or any Ensuing Agreement(s).

4.15 WAIVER OF SUBROGATION

The Successful Respondent and the Successful Respondent's insurance carrier waive any and all rights whatsoever with regard to subrogation against the County as an indirect party to any suit arising out of personal or property damages resulting from the Respondent's performance under this Contract and any Ensuing Agreement(s).

4.16 RELATIONSHIP OF THE PARTIES

The Successful Respondent shall be an independent contractor and shall assume all of the rights, obligations, liabilities, applicable to it as such independent contractor hereunder and any provisions herein which may appear to give the County the right to direct the Successful Respondent as to details of doing work herein covered, or to exercise a measure of control over the work, shall be deemed to mean that the Successful Respondent shall follow the desires of the County in the results of the work only. The County shall not retain or have the right to control the Successful Respondent's means, methods or

details pertaining to the Successful Respondent's performance of the work. The County and the Successful Respondent hereby agree and declare that the Successful Respondent is an independent contractor and as such meets the qualifications of an "Independent Contractor" under Texas Workers Compensation Act, Texas Labor Code, Section 406.141, that the Successful Respondent is not an employee of the County, and that the Successful Respondent and its employees, agents and subcontractors shall not be entitled to workers compensation coverage or any other type of insurance coverage held by the County.

4.17 SOLE PROVIDER

The Successful Respondent agrees and acknowledges that it shall not be considered a sole provider of the goods and/or services described herein and that the County may contract with other providers of such goods and/or services if the County deems, at its sole discretion, that multiple providers of the same goods and/or services will serve the best interest of the County.

4.18 FORCE MAJEURE

If the party obligated to perform is prevented from performance by an act of war, order of legal authority, act of God, or other unavoidable cause not attributable to the fault or negligence of said party, the other party shall grant such party relief from the performance. The burden of proof for the need of such relief shall rest upon the party obligated to perform. To obtain release based on force majeure, the party obligated to perform shall file a written request with the other party.

4.19 SEVERABILITY

If any provision of this RFP, the Contract or any Ensuing Agreement(s) shall be held invalid or unenforceable by any court of competent jurisdiction, such holding shall not invalidate or render unenforceable any other provision thereof, but rather the entire RFP, Contract or any Ensuing Agreement(s) will be construed as if not containing the particular invalid or unenforceable provision or provisions, and the rights and obligation of the parties shall be construed and enforced in accordance therewith. The parties acknowledge that if any provision of this RFP, the Contract or any Ensuing Agreement(s) is determined to be invalid or unenforceable, it is the desire and intention of each that such provision be reformed and construed in such a manner that it will, to the maximum extent practicable, give effect to the intent of this RFP, the Contract or any Ensuing Agreement(s) and be deemed to be validated and enforceable.

4.20 EQUAL OPPORTUNITY

Neither party shall discriminate against any employee or applicant for employment because of race, color, sex, religion or national origin.

4.21 NOTICE

Any notice to be given shall be in writing and may be distributed by personal delivery, or by registered or certified mail, return receipt requested, addressed to the proper party, at the following address:

The County: Williamson County Purchasing Department
Attn: Purchasing Agent
901 South Austin Avenue
Georgetown, Texas 78626

The Respondent: Address set out in Respondent's Transmittal Letter

Notices given in accordance with this provision shall be effective upon (1) receipt by the party to which notice is given, or (2) on the third (3rd) calendar day following mailing, whichever occurs first.

4.22 SALES AND USE TAX EXEMPTION

The County is a body, corporate and politic, under the laws of the State of Texas and claims exemption from sales and use taxes under Texas Tax Code, Section 151.309, as amended, and the services and/or goods subject hereof are being secured for use by the County.

4.23 COMPLIANCE WITH LAWS

The County and the Successful Respondent shall comply with all federal, state, and local laws, statutes, ordinances, rules and regulations, and the orders and decrees of any courts or administrative bodies or tribunals in any matter affecting the performance of the Contract and any Ensuing Agreement(s), including, without limitation, Workers' Compensation laws, salary and wage statutes and regulations, licensing laws and regulations. When required, the Successful Respondent shall furnish the County with certification of compliance with said laws, statutes, ordinances, rules, regulations, orders, and decrees above specified.

4.24 INCORPORATION OF EXHIBITS, APPENDICES AND ATTACHMENTS

All of the Exhibits, Appendices and Attachments referred to herein are incorporated by reference as if set forth verbatim herein. Any conflicting terms in the Contract documents will be resolved at the sole discretion of the Commissioners Court.

4.25 NO WAIVER OF IMMUNITIES

Nothing herein shall be deemed to waive, modify or amend any legal defense available at law or in equity to the County, its past or present officers, employees, or agents, nor to create any legal rights or claim on behalf of any third party. The County does not waive, modify, or alter to any extent whatsoever the availability of the defense of governmental immunity under the laws of the State of Texas and of the United States.

4.26 NO WAIVER

The failure or delay of any party to enforce at any time or any period of time any of the provisions of this RFP, the Contract or any Ensuing Agreement(s) shall not constitute a present or future waiver of such provisions nor the right of either party to enforce each and every provision. Furthermore, no term or provision hereof shall be deemed waived and no breach excused unless such waiver or consent shall be in writing and signed by the party claimed to have waived or consented. Any consent by any party to, or waiver of, a breach by the other, whether expressed or implied, shall not constitute a consent to, waiver of or excuse for any other, different or subsequent breach.

4.27 CURRENT REVENUES

The obligations of the parties under the Contract and any Ensuing Agreement(s) do not constitute a general obligation or indebtedness of the County for which the County is obligated to levy, pledge, or collect any of taxation. It is understood and agreed that the County shall have the right to terminate the Contract and any Ensuing Agreement(s) at the end of any the County fiscal year if the governing body of the County does not appropriate sufficient funds as determined by the County's budget for the fiscal year in question. The County may effect such termination by giving written notice of termination to the Successful Respondent at the end of its then-current fiscal year.

4.28 BINDING EFFECT

This Contract and any Ensuing Agreement(s) shall be binding upon and inure to the benefit of the parties and their respective permitted assigns and successors.

4.29 ASSIGNMENT

The Successful Respondent's interest and duties hereunder may not be assigned or delegated to a third party without the express written consent of the County.

4.30 SAFETY

The Successful Respondent is responsible for initiating, maintaining, and supervising all safety precautions and programs in connection with any services to be provided hereunder. The safety program shall comply with all applicable requirements of the current federal Occupational Safety and Health Act and all other applicable federal, state and local laws and regulations.

4.31 GENERAL OBLIGATIONS AND RELIANCE

The Successful Respondent shall perform all services and/or provide all goods, as well as those reasonably inferable and necessary for completion and provision of services and/or goods required hereunder. The Successful Respondent shall keep the County informed of the progress and quality the services. The Successful Respondent agrees and acknowledges that the County is relying on the Successful Respondent's represented expertise and ability to provide the goods and/or services described herein. The Successful Respondent agrees to use its best efforts, skill, judgment, and abilities to perform its obligations in accordance with the highest standards used in the profession and to further the interests of the County in accordance with the County's requirements and procedures. The Successful Respondent's duties, as set forth herein, shall at no time be in any way diminished by reason of any approval by the County, nor shall the Successful Respondent be released from any liability reason of such approval by the County, it being understood that the County at all times is ultimately relying upon the Successful Respondent's skill and knowledge in performing the services and providing any goods required hereunder.

4.32 CONTRACTUAL DEVELOPMENT

The Commissioners Court may award the Contract on the basis of the initial Proposals received, without any further or additional discussions. Therefore, each initial Proposal should contain the Respondent best terms and offer. The contents of the RFP and the selected Proposal will become an integral part of the Contract, but may be modified, at Williamson County's sole discretion, by provisions of an Ensuing Agreement. Therefore, the Respondent must agree to inclusion in an Ensuing Agreement of Proposal specifications, terms and conditions of this RFP. Williamson County may, at its discretion, opt to conduct further discussions with responsible offerors and request the highest ranked firm's Best and Final Offer (BAFO).

4.33 ENTIRE AGREEMENT

The Contract and any Ensuing Agreement(s) shall supersede all prior Agreements, written or oral between the Successful Respondent and the County and shall constitute the entire Agreement and understanding between the parties with respect to the services and/or goods to be provided. Each of the provisions herein shall be binding upon the parties and may not be waived, modified, amended or altered, except by writing signed by the Successful Respondent and the County.

4.34 SURVIVABILITY

All applicable agreements that were entered into between the Successful Respondent and the County, under the terms and conditions of the Contract and/or any Ensuing Agreement(s), shall survive the expiration or termination thereof for ninety (90) days unless a new contract has been awarded.

The County may exercise, by written notice to the Successful Respondent no later than ten (10) calendar days of the Contract expiration, this clause for emergency cases only.

4.35 PAYMENT

The County's payment for goods and services shall be governed by the Texas Government Code, Chapter 2251. An invoice shall be deemed overdue the thirty-first (31st) day after the later of the following:

- A. The date the County receives the goods under the Contract;
- B. The date the performance of the service under the Contract is completed; or
- C. The date the Williamson County Auditor receives an invoice for the goods or services.

Interest charges for any overdue payments shall be paid by the County in accordance with Texas Government Code, Section 2251.025. More specifically, the rate of interest that shall accrue on a late payment is the rate in effect on September 1 of the County's fiscal year in which the payment becomes due. The said rate in effect on September 1 shall be equal to the sum of one (1) percent and the prime rate published in the Wall Street Journal on the first (1st) day of July of the preceding fiscal year that does not fall on a Saturday or Sunday.

In the event that an error appears in an invoice submitted by the Successful Respondent, the County shall notify the Successful Respondent of the error not later than the twenty-first (21st) day after the date the County receives the invoice. If the error is resolved in favor of the Successful Respondent, the Successful Respondent shall be entitled to receive interest on the unpaid balance of the invoice submitted by the Successful Respondent beginning on the date that the payment for the invoice became overdue. If the error is resolved in favor of the County, the Successful Respondent shall submit a corrected invoice that must be paid in accordance within the time set forth above. The unpaid balance accrues interest as provided by the Texas Government Code, Chapter 2251, if the corrected invoice is not paid by the appropriate date.

As a minimum, invoices shall include:

- A. Name, address, and telephone number of the Successful Respondent and similar information in the event the payment is to be made to a different address.
- B. The County Contract, Purchase Order.
- C. Identification of items or service as outlined in the Contract.
- D. Quantity or quantities, applicable unit prices, total prices and total amount.
- E. Any additional payment information which may be called for by the Contract.

Payment inquiries should be directed to the following address:

Williamson County Auditor's Office, Accounts Payable Department
Email: accountspayable@wilco.org
Phone: 512-943-1500

4.36 CONTRACTUAL FORMATION AND ENSUING AGREEMENT

The RFP and the Respondent's Proposal, when properly accepted by the Commissioners Court, shall constitute a Contract equally binding between the Successful Respondent and the County. The Successful Respondent may be required by Williamson County to sign an additional Agreement containing terms necessary to ensure compliance with the RFP and Respondent's Proposal.

4.37 LEGAL LIABILITY INFORMATION

The Successful Respondent shall disclose all legal liability information by listing any pending litigation anticipated litigation that your firm is involved in including, but not limited to, potential or actual legal matters with private parties and any local, state, federal or international governmental entities. The County reserves the right to consider legal liability information in the recommendation of any proposed contract to the Commissioners Court.

4.38 CONFIDENTIALITY

Respondent expressly agrees that it will not use any direct or incidental confidential information that may be obtained while working in a governmental setting for its own benefit, and agrees that it will not access unauthorized areas or confidential information and it will not disclose any information to unauthorized third parties, and will take care to guard the security of the information at all times.

4.39 INCLEMENT WEATHER

In case of inclement weather or any other unforeseen event causing the County to close for business on the date of a Proposal submission deadline, the Proposal closing will automatically be postponed until the next business day the County is open. If inclement weather conditions or any other unforeseen event causes delays in carrier service operations, the County may issue an Addendum to all known Respondents interested in the project to extend the deadline. It will be the responsibility of the Respondent to notify the County of their interest in the project if these conditions are impacting their ability to turn in a submission within the stated deadline. The County reserves the right to make the final judgement call to extend any deadline.

4.40 AIR QUALITY

In determining the overall best Proposal, the County may, to the extent applicable, exercise the option granted to local governments under the Texas Local Government Code, Section 271.907.

This option allows the County to evaluate Proposals and give preference to goods and/or services of Respondent that demonstrates that the Respondent meets or exceeds any and all state or federal environmental standards, including voluntary standards, relating to air quality. If the Proposal being submitted will have an effect on air quality for the County (as it relates to any state, federal, or voluntary air quality standard), then the Respondent is encouraged to provide information in narrative indicating anticipated air quality impact. All Respondents are expected to meet all mandated state and federal air quality standards.

4.41 COOPERATIVE PURCHASING PROGRAM

During the term of the Contract resulting from this RFP, the County would like to afford the same prices, terms and conditions to other political subdivisions or public entities. Another entity's participation in the Contract resulting from this RFP is subject to a properly authorized Purchasing Cooperative Inter-local Agreement (ILA) with the County. Any liability created by purchase orders issued against the Contract shall be the sole responsibility of the governmental agency placing the order.

4.42 CONFIDENTIALITY

The Respondent expressly agrees that it will not use any direct or incidental confidential information that may be obtained while working in a governmental setting for its own benefit, and agrees that it will not access unauthorized areas or confidential information and it will not disclose any information to unauthorized third parties, and will take care to guard the security of the information at all times.

**GENERAL CONDITIONS
FOOD AND DRINK CONCESSIONS
FOR WILLIAMSON COUNTY EXPOSITION CENTER**

1. PURPOSE AND CLASSIFICATION

a) Purpose

Williamson County, herein after referred to as the County, seeks proposals from food and beverage concession firms, trained, experienced, and qualified in providing professional food concession services, hereinafter referred to as the vendor.

b) Classification

The concession services will be performed at Williamson County Exposition Center located at 210 Carlos G Parker Boulevard NW, Taylor, TX 76574. The Williamson County Exposition Center contains a 15,000-square foot exposition hall, 15,000 square foot outdoor covered exposition hall, 200' x 300' covered arena, over 800 parking spaces, restrooms, 1 all masonry concession facilities on the west side of the covered arena.

2. NO AGENCY RELATIONSHIP

It is understood and agreed that vendor shall not in any sense be considered a partner or joint venture with Williamson County, nor shall vendor hold himself out as an agent or official representative of Williamson County unless expressly authorized to do so by a majority of the Williamson County Commissioners Court. Vendor shall be considered an independent contractor for the purpose of this contract and shall in no manner incur any expense or liability on behalf of Williamson County other than what may be expressly allowed under this contract.

3. SCOPE OF WORK

It is the intent of this contract to provide optimum food and beverage concessions to the public. This includes maximum hours and days of operation as well as goods and services provided. The concession services shall be provided as deemed necessary to meet the contract requirements. The contractor shall provide concession services as described herein and shall provide all labor, material, and equipment. The vendor shall provide clean, attractive, and safe areas for the locations described herein.

The vendor shall furnish and maintain all equipment necessary for the proper concession service of each location. The vendor shall provide an equipment inventory list to be submitted with the proposal, identifying all equipment by age and condition to be used in the performance of this contract. The County reserves the right to make inspection of equipment to be used in the performance of this contract. Any equipment found to be in poor condition must be pulled from service and replaced at the vendor's expense. The vendor shall comply with all county, state, and federal regulations applicable to providing food and beverage concessions.

The vendor shall obtain a Wine and Beer Retailer's Permit (BG Permit) with the Texas Alcoholic Beverage Commission for the designated "Arena" area. The vendor shall follow all regulations set forth by the Texas Alcoholic Beverage Commission. The vendor is also responsible for purchasing and posting the correct signage required by the Texas Alcoholic Beverage Commission. The vendor must obtain adequate liquor liability insurance coverage confirmed and submitted as required below.

Security is required for all events where alcohol is being served or sold. If the Licensee has an event that does not require security, the vender has the option of hiring needed security to sell alcohol. If the vender chooses not to hire security then the vender will not be allowed to sell alcohol at that particular event. All alcohol will be shut off at a minimum of 30 minutes prior to the scheduled end of the event but may be shut off sooner if deemed necessary.

The County reserves the right to provide additional concessions for up to three (3) events per year. The additional food and drink (non-alcoholic) concessions may be sold by the County, vendors, or its assignees.

The County will receive the fees or sales percentage from these concessions. Examples of the events for additional concessions include but are not limited to Williamson County Fair and Rodeo, Bar-B-Que Cook-off, Taylor Rodeo, etc. The additional concessions will not use the awarded vendor's concession facility. The awarded vendor will have the right to continue sales out of the concession facility for these special events.

4. TERM OF CONTRACTUAL AGREEMENT

The Term of Contractual Agreement is the 3 years from initial award date, with an opportunity to renew for two (2), consecutive one (1) year periods.

5. ITEMS and PRICING

Items of sale will include but will not necessarily be limited to the following:

Food, candy, ice cream, snow cones, hamburgers, hot dogs, breakfast items, etc. Beverage service including beer and wine, excluding liquor. No glass containers. Ancillary items may be specific to the operation such as caps, T-shirts, mugs, etc. All concession prices should be presented to General Manager for approval annually and at time of contract renewal.

Catering is not a part of the concessions contract. Catered events at the Williamson County Exposition Center will be handled under a separate contract with vendors from an Approved Catering List. Catered events with alcohol sales and service will be handled under a separate contract. Outdoor vending machines must be approved separately depending on suitability (type of products/price of products/cost to operate machines), and profit margin to County after considering cost of electricity etc.

Williamson County reserves the right to specify specific brands to be incorporated in the concessions according to sponsorship opportunities.

6. HOURS OF OPERATION

It is the intent of this concession contract to serve the public in the best possible manner, which is with maximum operating hours under conditions. This will be primarily weekends, special events, minor events and general expo conditions. Some activities may require concessions to be open only during specific times. All other events will have specific operating hours for operational consistency, such as opening at least one hour before the event is scheduled to begin and remain open until the conclusion of the event.

The vendor will be required to provide adequate staffing for the concessions to serve the public in a prompt and courteous manner. The staffing level will fluctuate depending on the type of event and number of attendees.

7. NO ASSIGNMENT

The vendor may not assign this contract to another individual, company, or organization. The vendor may not assign to any subcontractors. It is highly preferred for the vendor to have a **local presence/local representation** to ease communication and management of the contract.

8. EMPLOYEES

Vendor covenants and agrees that it will pay its own salaries, and all Social Security taxes, Federal and State Unemployment Insurance, Worker's Compensation Insurance and any similar taxes or expenses related to its own employees, including, but not limited to, license fees, insurance premiums and outfitting expenses. Vendor shall be responsible for complying with all Federal, State and Local laws, ordinances and regulations regarding its own employees.

9. ACCOUNTING

The County will require Generally Accepted Accounting Procedures and monthly reports as stipulated by the auditing department. These reports will be dictated by the County Auditing Department and may change depending on their needs. The reporting time for these reports will be the first day of each month through the

last day of each month. Money owed to the County as represented in each report will be due to the County by the 15th of each month. Late payments may result in termination of this contract.

All reports shall include:

- Name, address, and telephone number of concessionaire.
- County contract and proposal number.
- Identification of items purchased at concession stand.
- Quantity or quantities, total prices, and total amount.
- Check are payable to: Williamson County and are due no later than the 15th of each month.
- Check will be mailed to:
Williamson County Exposition Center
210 Carlos G Parker Boulevard NW
Taylor, TX 76574

10. MAINTENANCE

County will provide general maintenance of the facility such as utility repairs, painting, electrical, etc. Any damage attributed to neglect, misuse, etc. by the Vendor will be documented and charged back to the Vendor.

- a) County will pay for normal electric, gas and water utilities.
- b) Vendor is responsible for maintenance of any and all equipment directly related to the operation.
- c) Housekeeping – Vendor shall clean the serving and window area, along with any picnic and surrounding areas directly related to their operation.

11. GENERAL

- a) Vendor must remain in compliance with all current and future health department regulations. The vendor must also provide a copy of all state, county and local health department certificates or permits that are required to sell food or drink to the public to the Williamson County Expo Center office at the time of award of contract.
- b) Vendor shall have a manager on site, and should have adequate staff to maintain full operation during operating hours.
- c) Staff should be dressed appropriately, uniformed with identification to note name and the organization they represent.
- d) All concessions staff member must pass a criminal background screening check, to be performed and paid for by the vendor. Awarded vendor must be able to show proof of compliance.

The awarded vendor shall conduct background checks on all the permanent and temporary personnel and subcontractors scheduled to work on services under this contract prior to services beginning.

The required employee criminal background checks, employee history, and all documentation of each individual's right to work in the United States must be provided to the following individual prior to beginning work to:

Clint Chitsey, General Manager EXPO
210 Carlos G. Parker Blvd
Taylor, TX 76574

In addition, the awarded contractor shall continue to submit background checks for any new employees prior to such new employee entering any Williamson County facilities. Replacement personnel shall have completed background checks conducted and approved by contract administrator before access to the facility is authorized.

- e) Vendor shall be responsible for all inventories and should insure the quality of merchandise being sold.
- f) The Williamson County Exposition Center will inspect concessions regularly and will provide written results to the Vendor for information and any corrective action. Concession inspections will include but are not limited to general cleanliness, customer service, hours of operation, product appropriateness and freshness, organization, etc.
- g) The Vendor shall provide and maintain a menu sign that is posted in a conspicuous place. The menu sign shall list the prices of all items offered for sale, the hours of operation, and the telephone number for the Williamson County Exposition Center for comments. The design and location of the sign shall be subject to the approval by the General Manager of the Williamson County Exposition Center or his/her designee.
- h) The County reserves the right to operate a monitor inside the concessions for advertising purposes.

12. INSURANCE

Vendor, at vendor's own expense, shall provide and maintain the minimum insurance coverage in the minimum amounts as described below. Coverage shall be written on an occurrence basis by companies authorized and admitted to do business in the State of Texas and rated A- or better by A.M Best Company or otherwise acceptable to The County and name The County as an additional insured. The policies shall provide that they may not be cancelled or altered without at least thirty (30) days' prior written notice to The County.

Type of Coverage

Limits of Liability

- a) Worker's Compensation Statutory
 - b) Employer's Liability
 - Bodily Injury by Accident \$500,000 Ea. Accident
 - Bodily Injury by Disease \$500,000 Ea. Employee
 - Bodily Injury by Disease \$500,000 Policy Limit
 - c) Comprehensive general liability including completed operations and contractual liability insurance for bodily injury, death, or property damages in the following amounts:
- | COVERAGE | PER PERSON | PER OCCURRENCE | |
|---|-------------------|-----------------------|-----------------------------------|
| Comprehensive General Liability
<i>premises, completed
and contractual</i> | \$1,000,000 | \$1,000,000 | <i>(including
operations)</i> |

Aggregate policy limits: \$2,000,000

- d) Comprehensive automobile and auto liability insurance (covering owned, hired, leased and non-owned vehicles):

COVERAGE	PER PERSON	PER OCCURRENCE
Bodily injury (including death)	\$1,000,000	\$1,000,000
Property damage	\$1,000,000	\$1,000,000
Aggregate policy limits	No aggregate limit	
- e) Comprehensive liquor liability insurance (as to Vendors selling or serving alcohol)

COVERAGE	PER PERSON	PER OCCURRENCE	
Bodily injury death)	\$1,000,000	\$1,000,000	(including
Property damage	\$100,000	\$300,000	
Aggregate policy limits	\$2,000,000		

Vendor, as an independent contractor, meets the qualifications of an “Independent Contractor” under Texas Worker’s Compensation Act, Texas Labor Code, Section 406.141, and must provide its employees, agents and sub-subcontractors worker’s compensation coverage. Vendor shall not be entitled to worker’s compensation coverage or any other type of insurance coverage held by The County.

Vendor shall provide The County with insurance certificates evidencing compliance with the insurance requirements stated above.


13. PROPOSAL EVALUATION

The Proposals received will be evaluated on all of the criteria listed below. The Vendor selected will have, in the opinion of the County, the best overall combination of the criteria.

Percentage to County - % of gross sales after taxes (Minimum of 20% preferred) <i>Formula to rank percentage is: Vendor % ÷ Highest % amount x 12</i>	12 Points
Experience overall in Concessions Business in like size and type	5 Points
Experience associated with Start Up operations	5 Points
Equipment to be used (Quantity, Type, Age, Condition)	5 Points
Sample Menu with proposed pricing (Selection/Variety)	5 Points
Staffing for all Events (Assurance, Quantity, Flexibility)	5 Points
References (Will call at our discretion)	5 Points
<u>Total Points Possible</u>	<u>42</u>


3 ENLARGED CATERING PREP


1/4" = 1'-0"

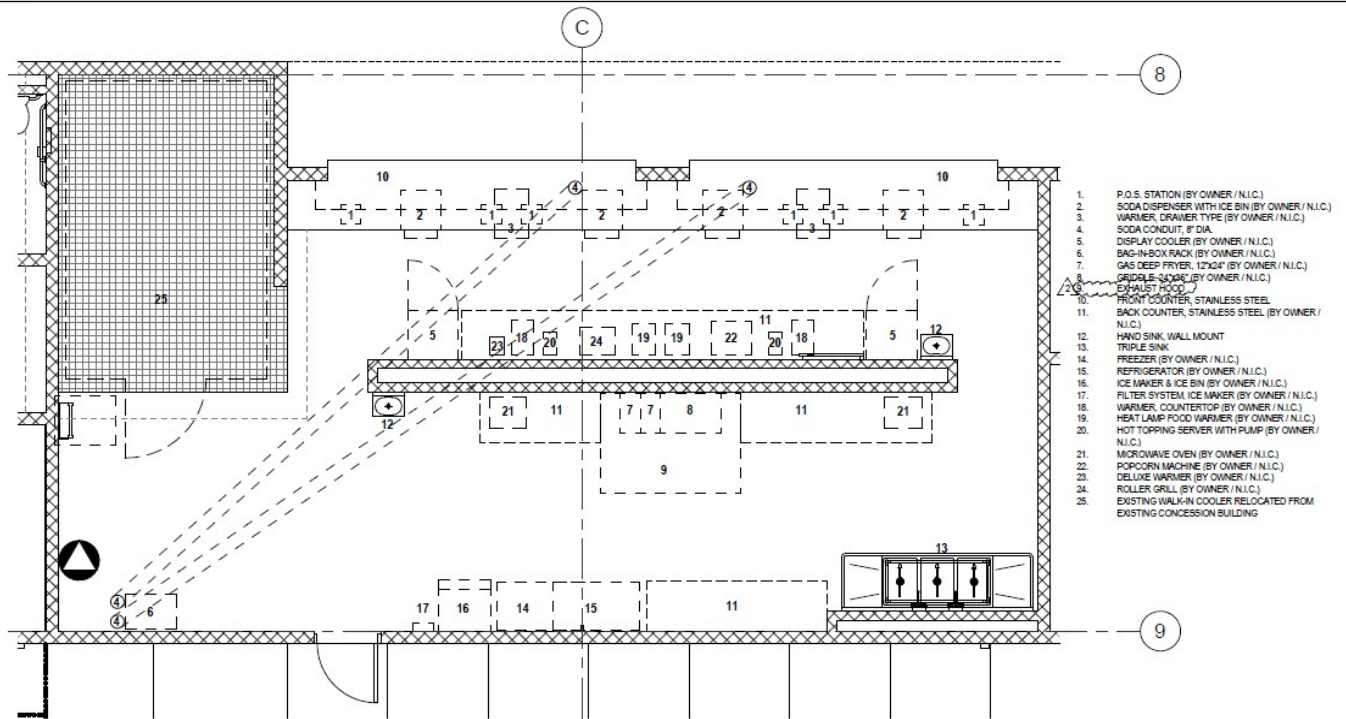


2 ENLARGED PLAN - WEST CONCESSION EQUIP.


1/4" = 1'-0"

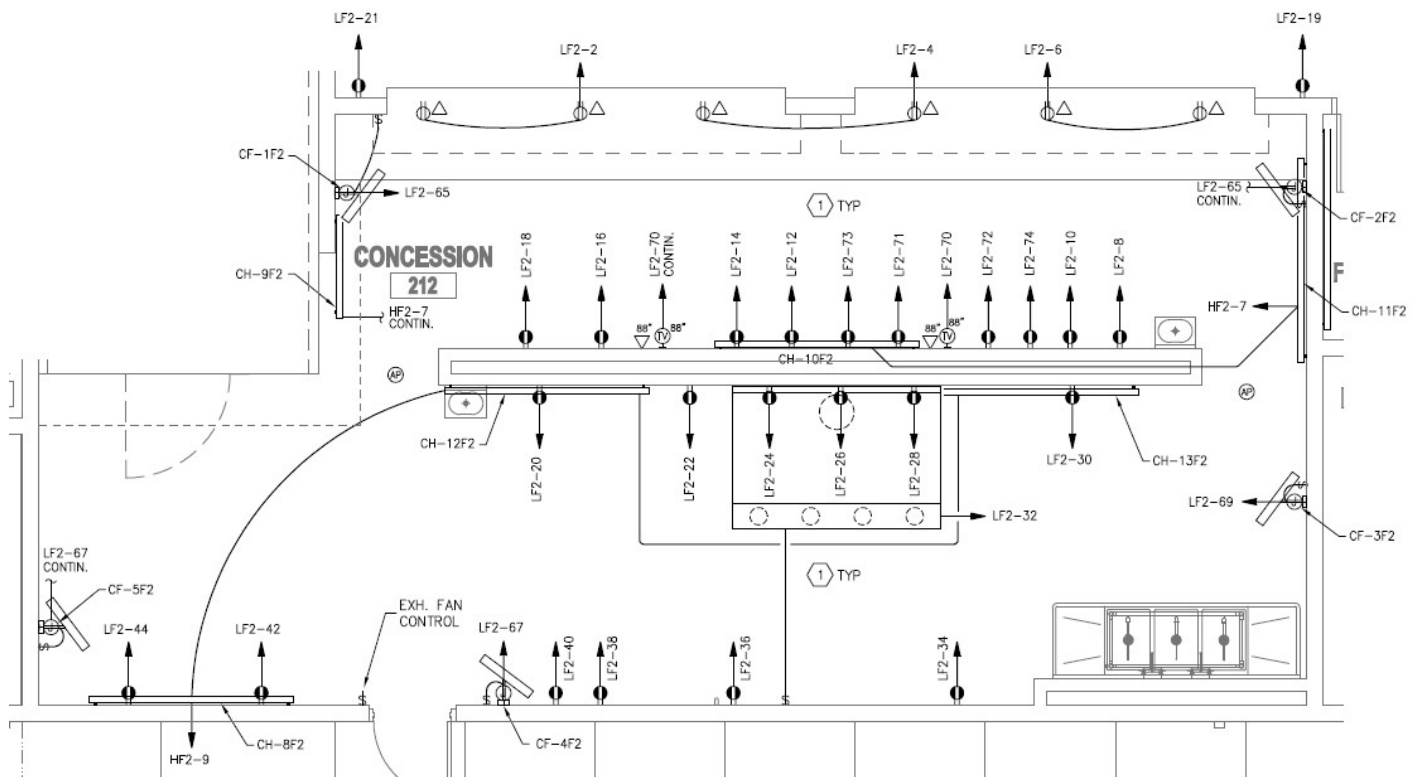

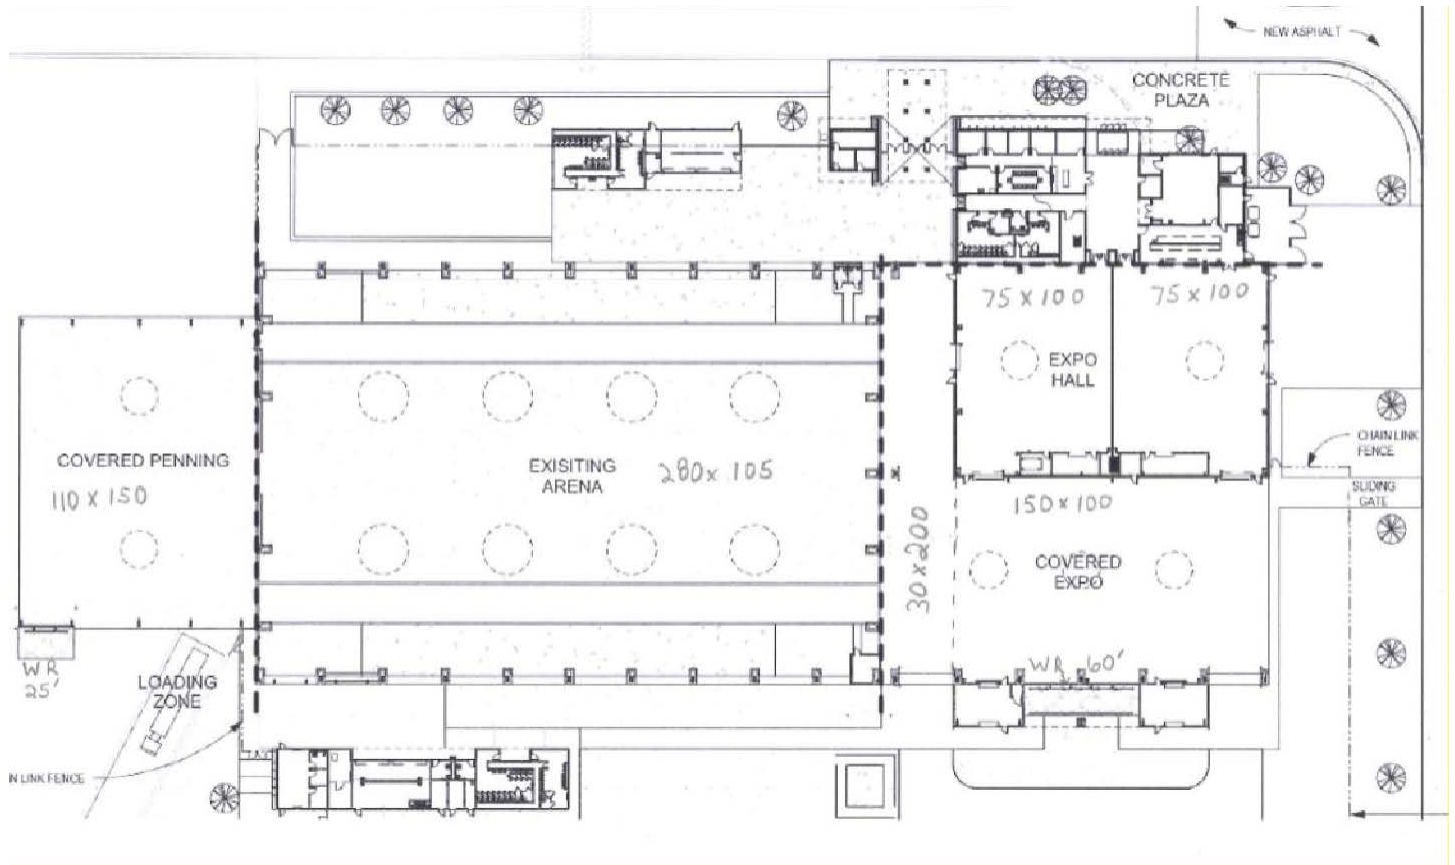


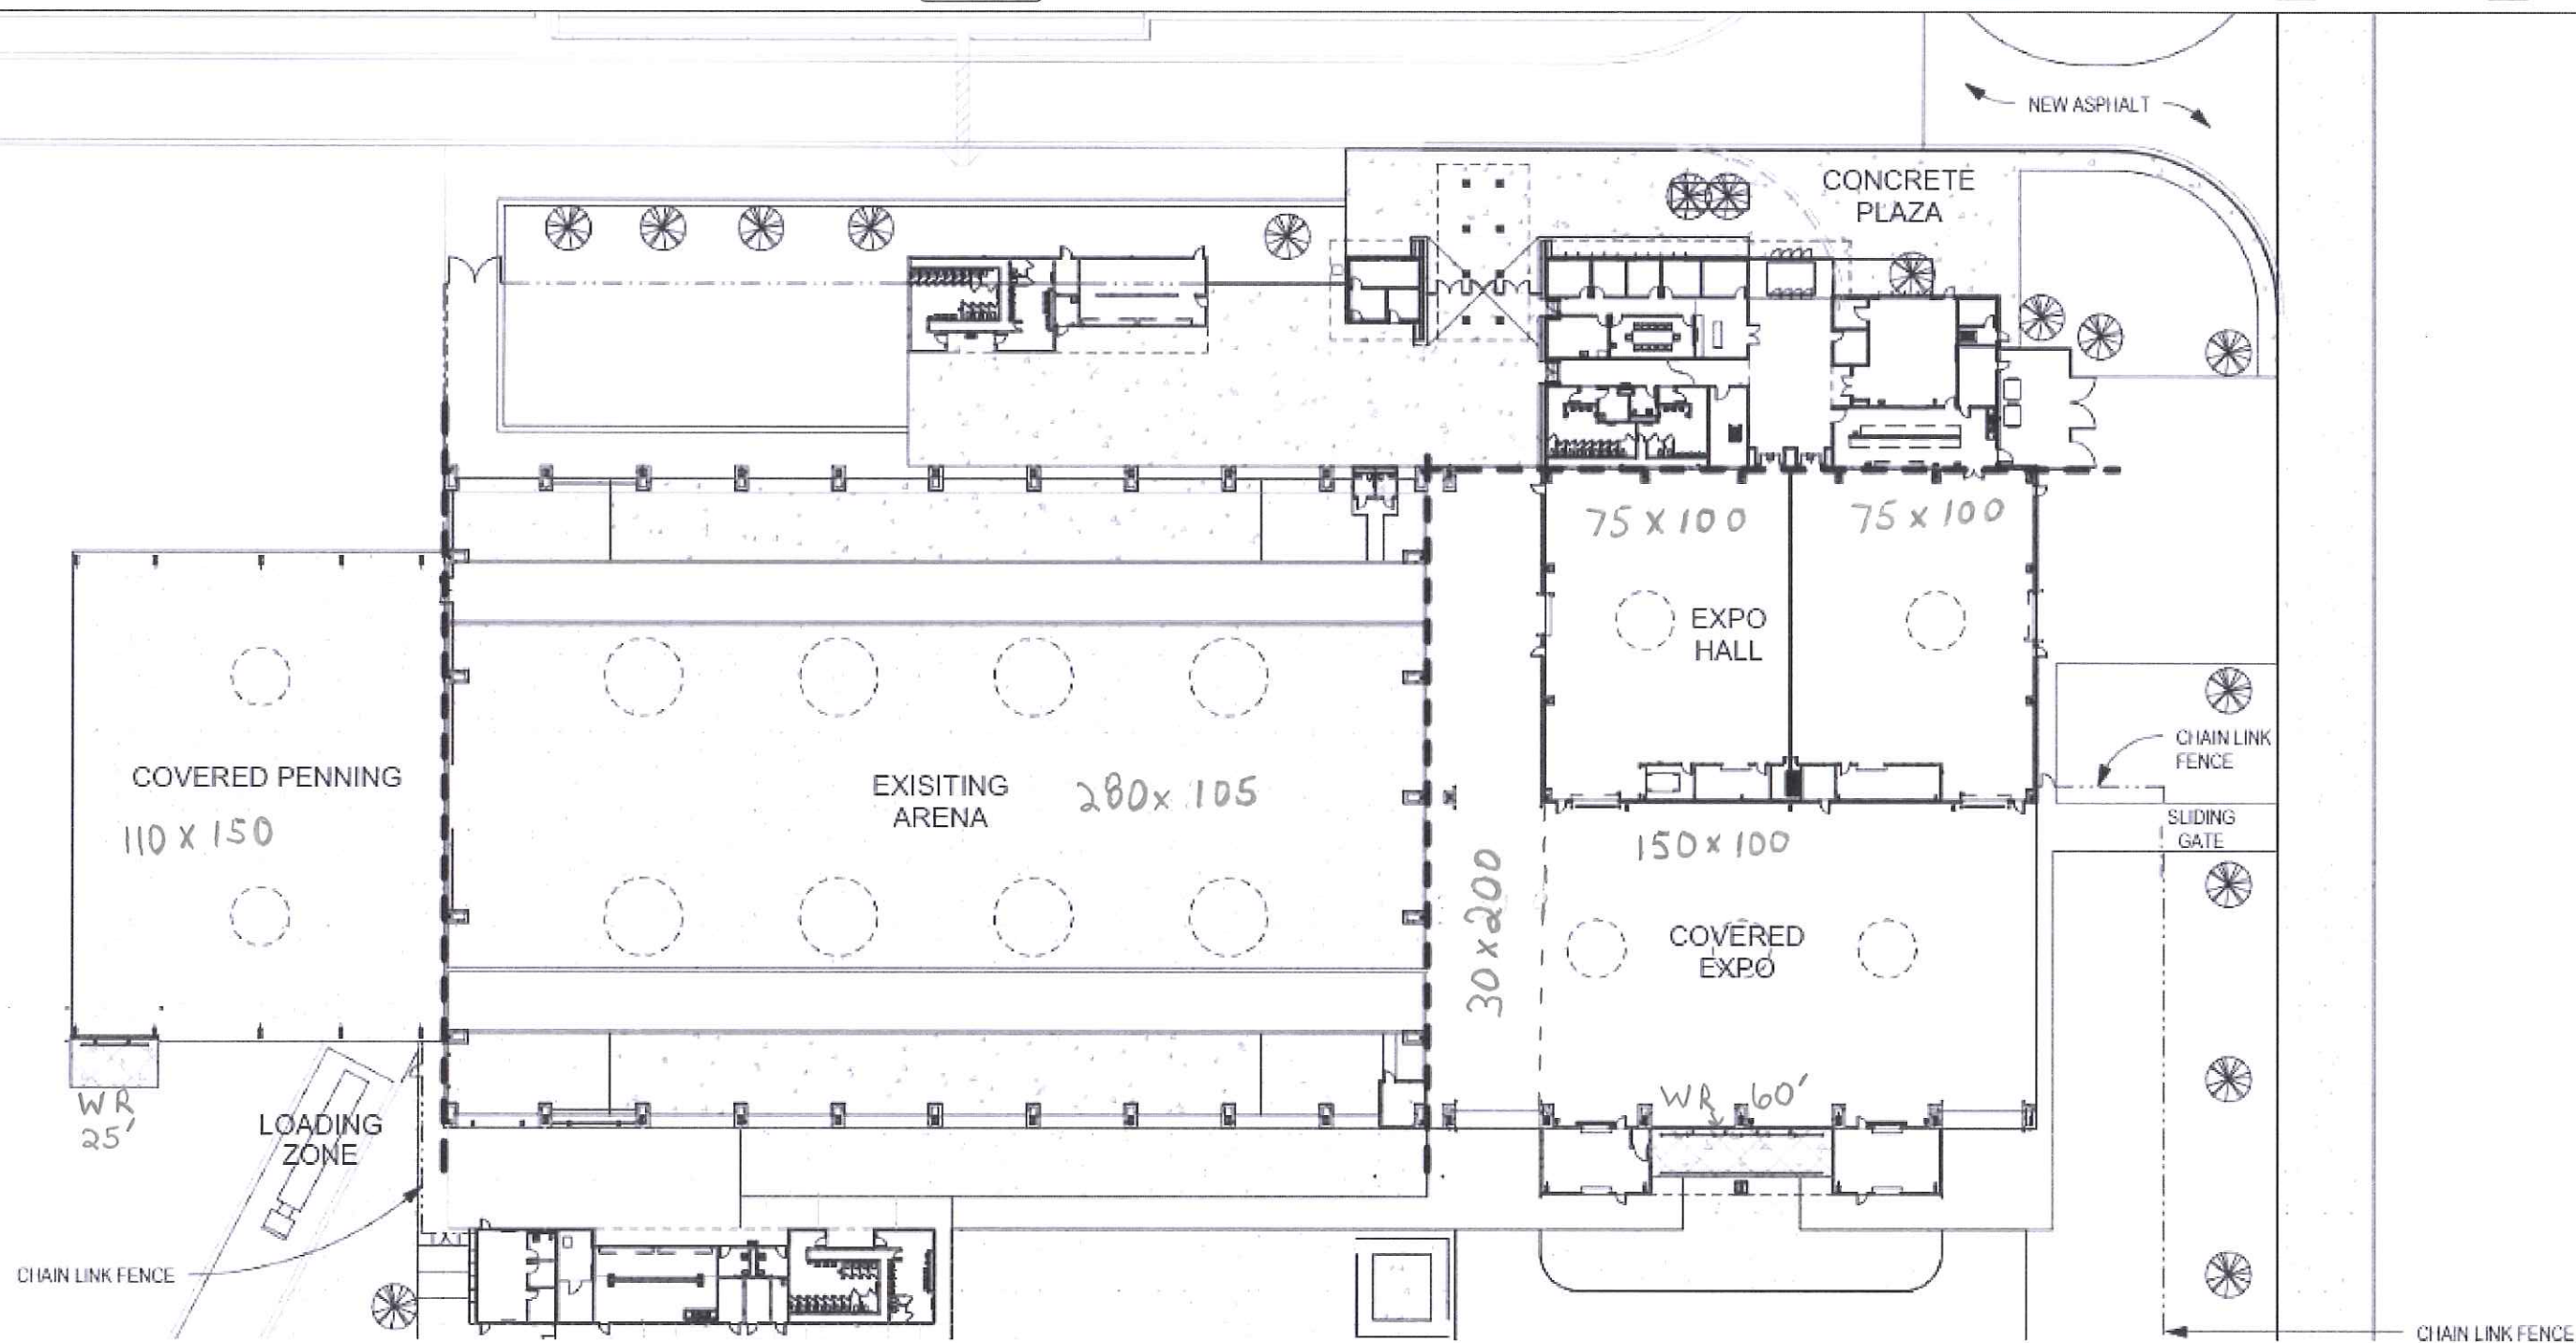


PLEASE NOTE THERE IS NO EXISTING WALK-IN COOLER, NO INSULATED SLAB AND NO EAST CONCESSIONS

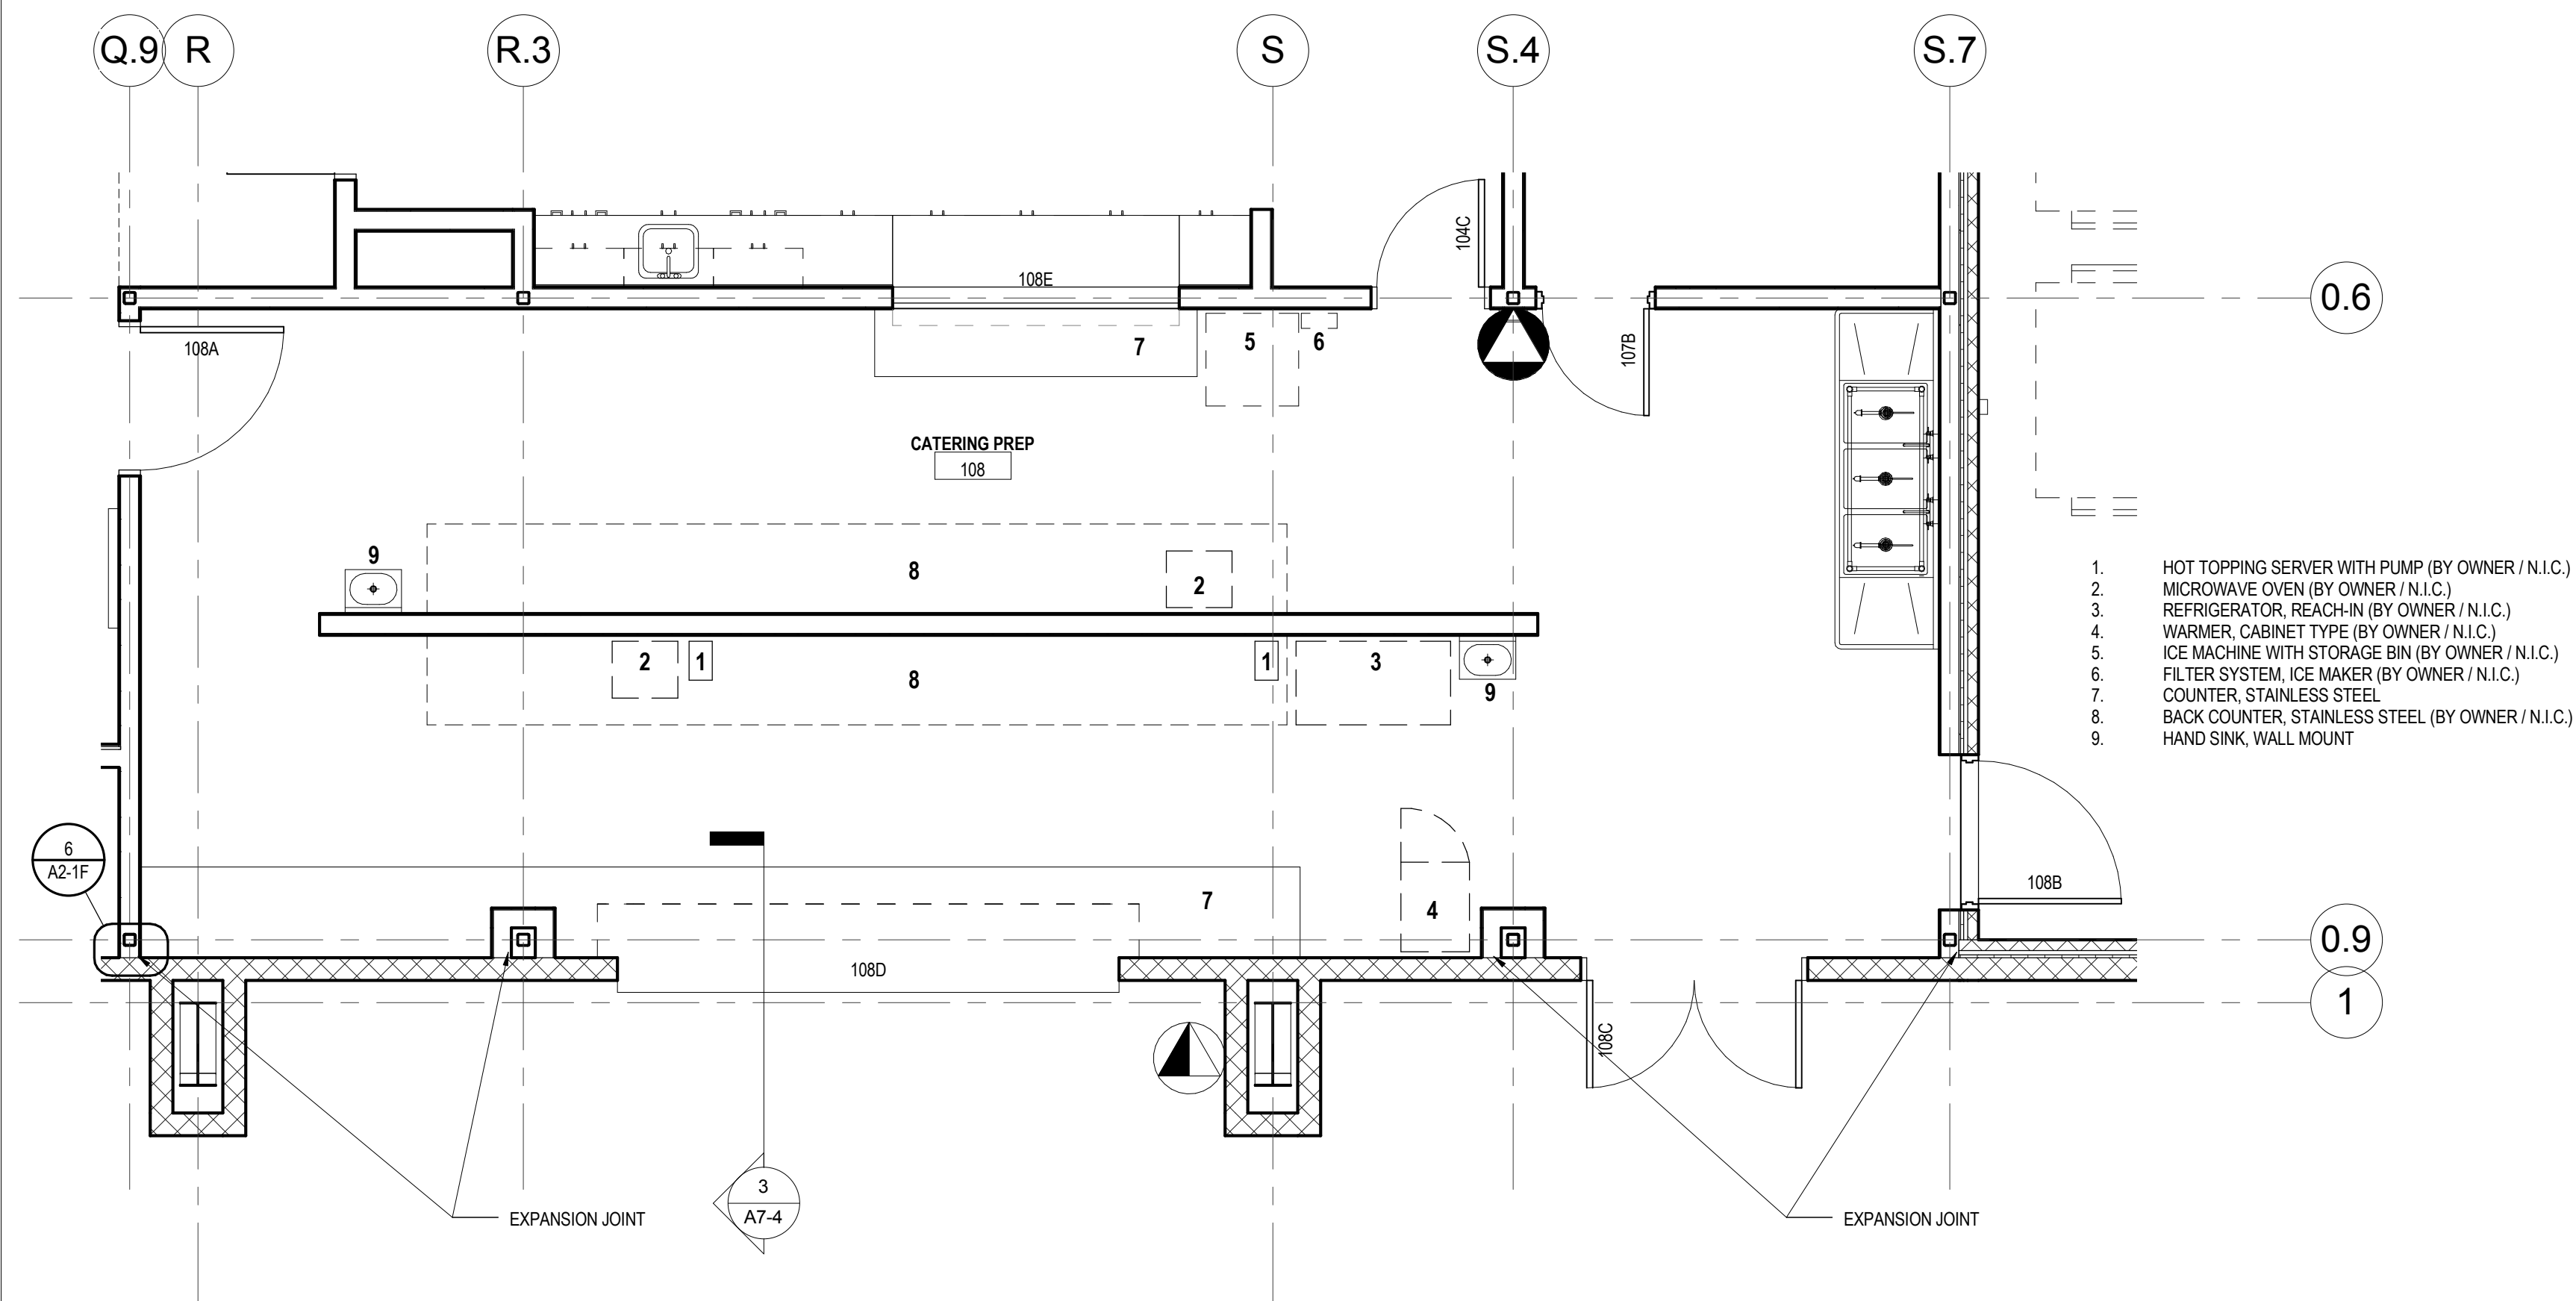

3 ENLARGED CATERING PREP

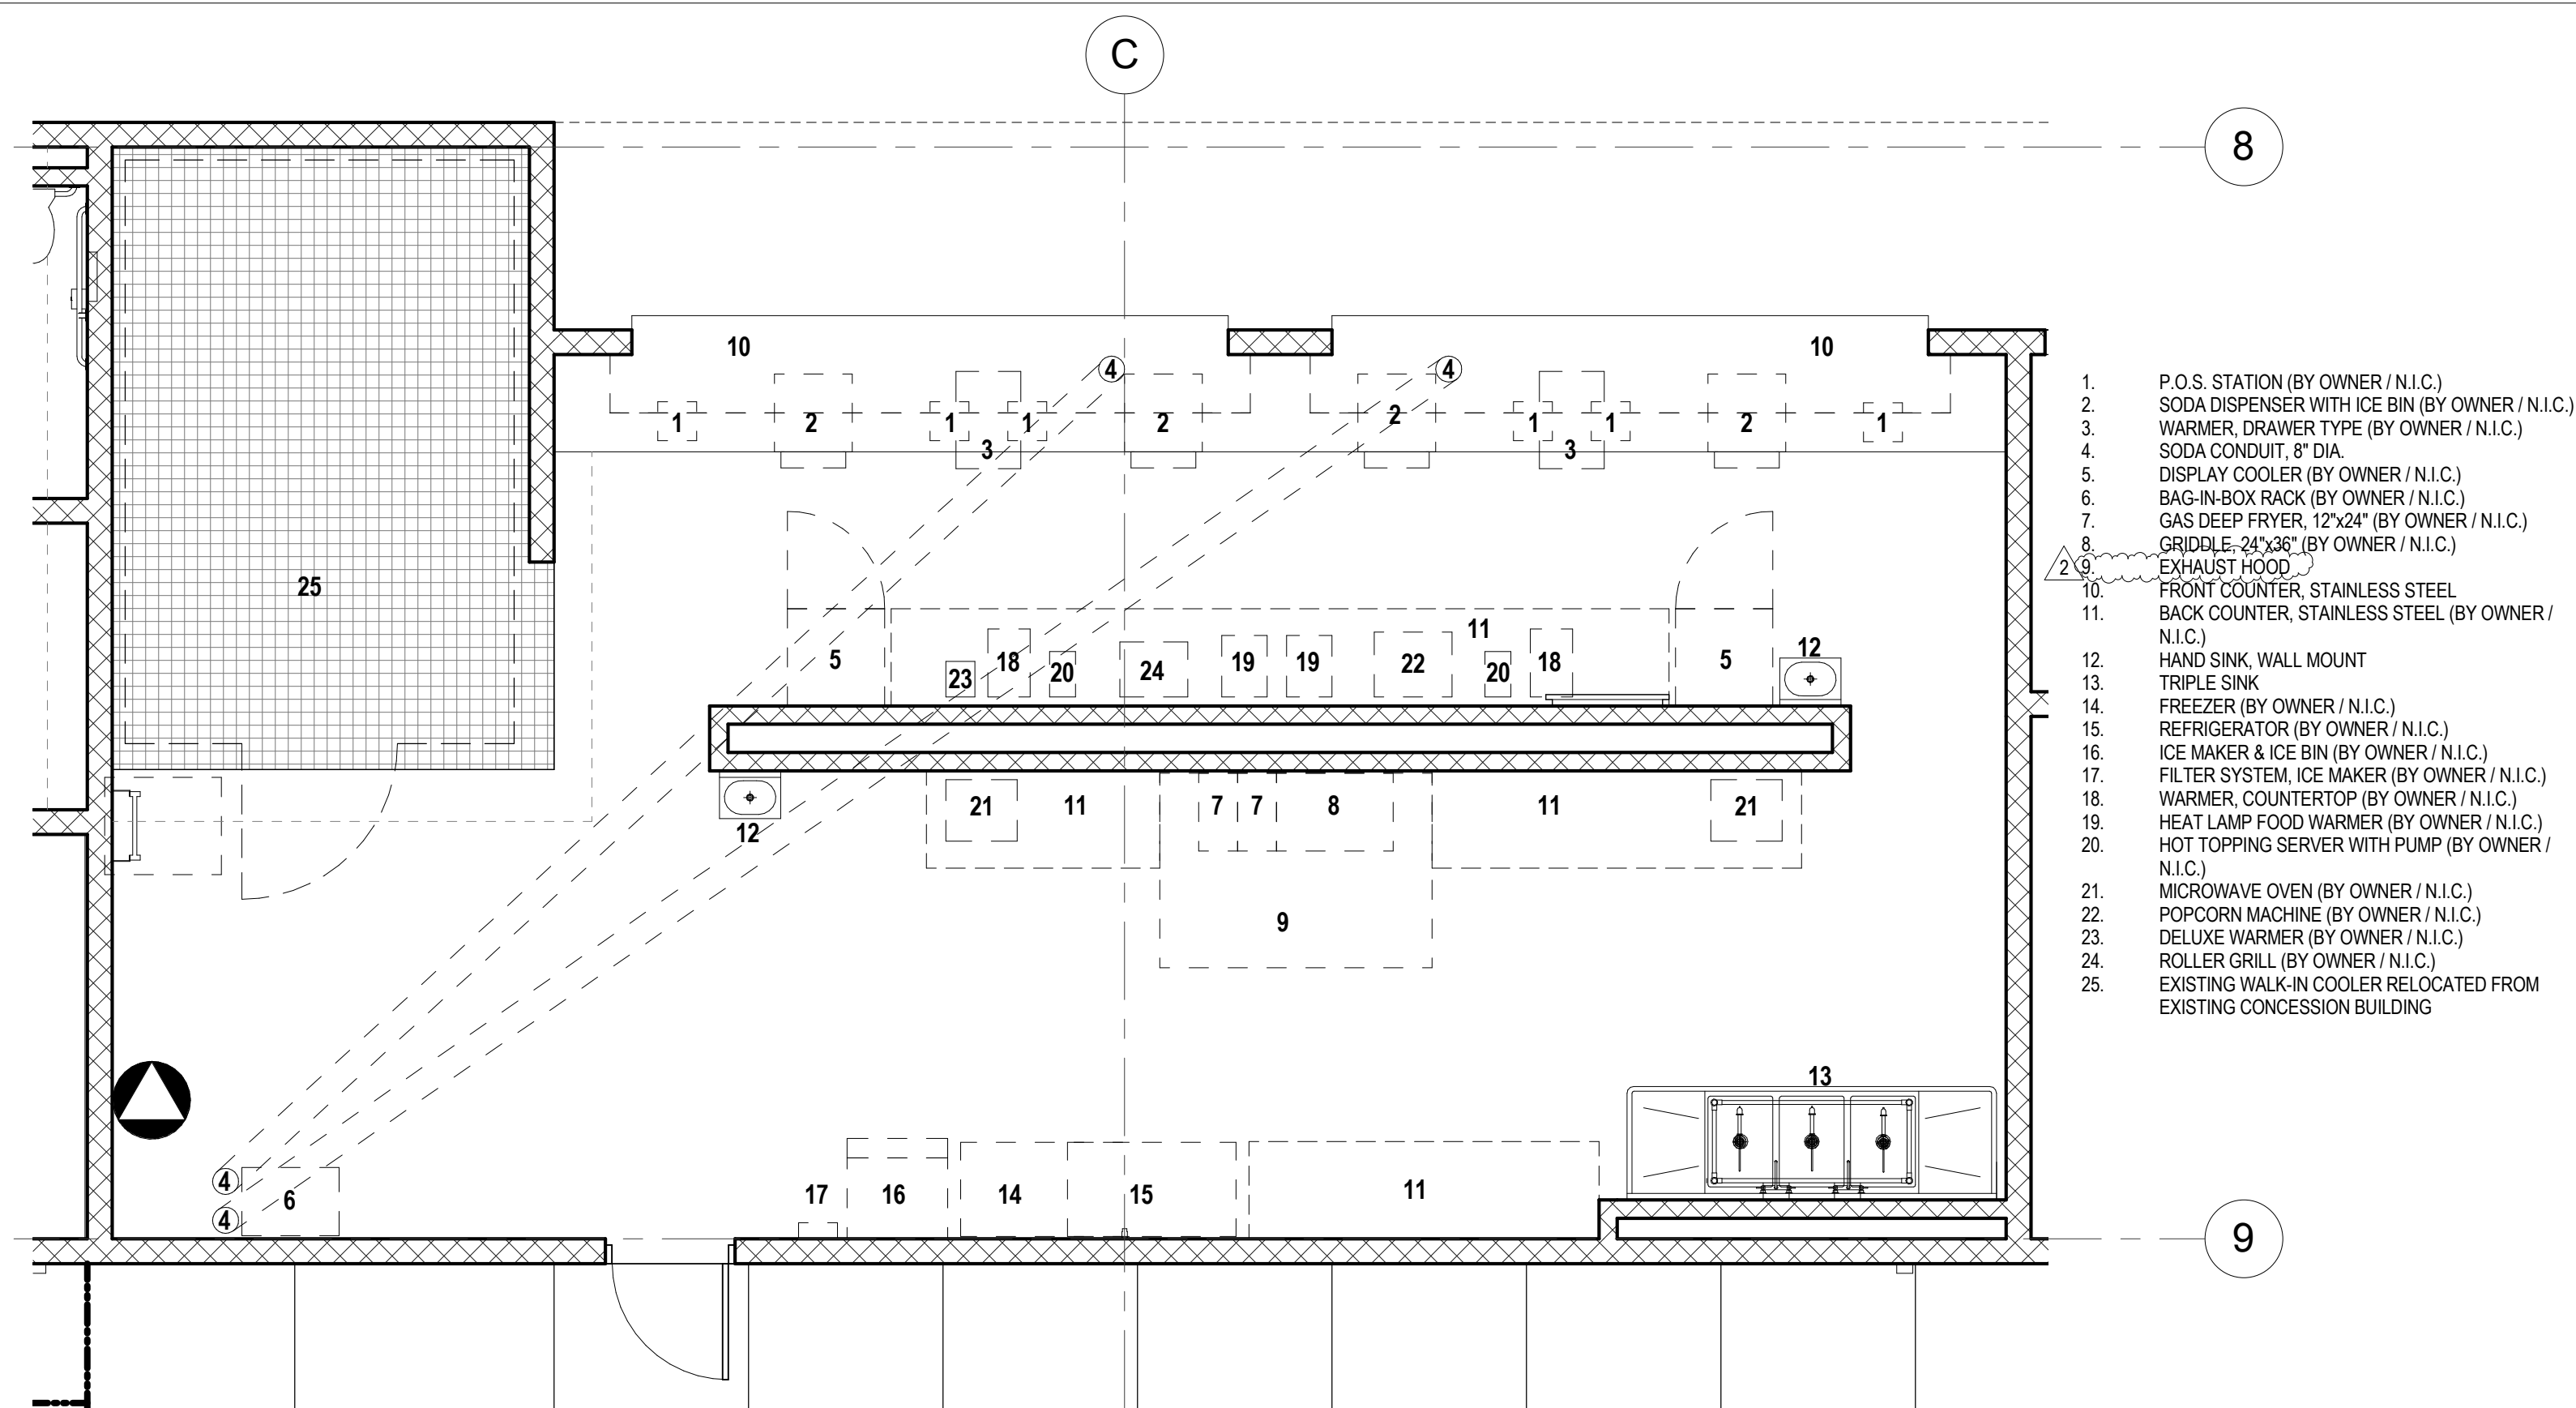


2 ENLARGED PLAN - WEST CONCESSION EQUIP.
1/4" = 1'-0"

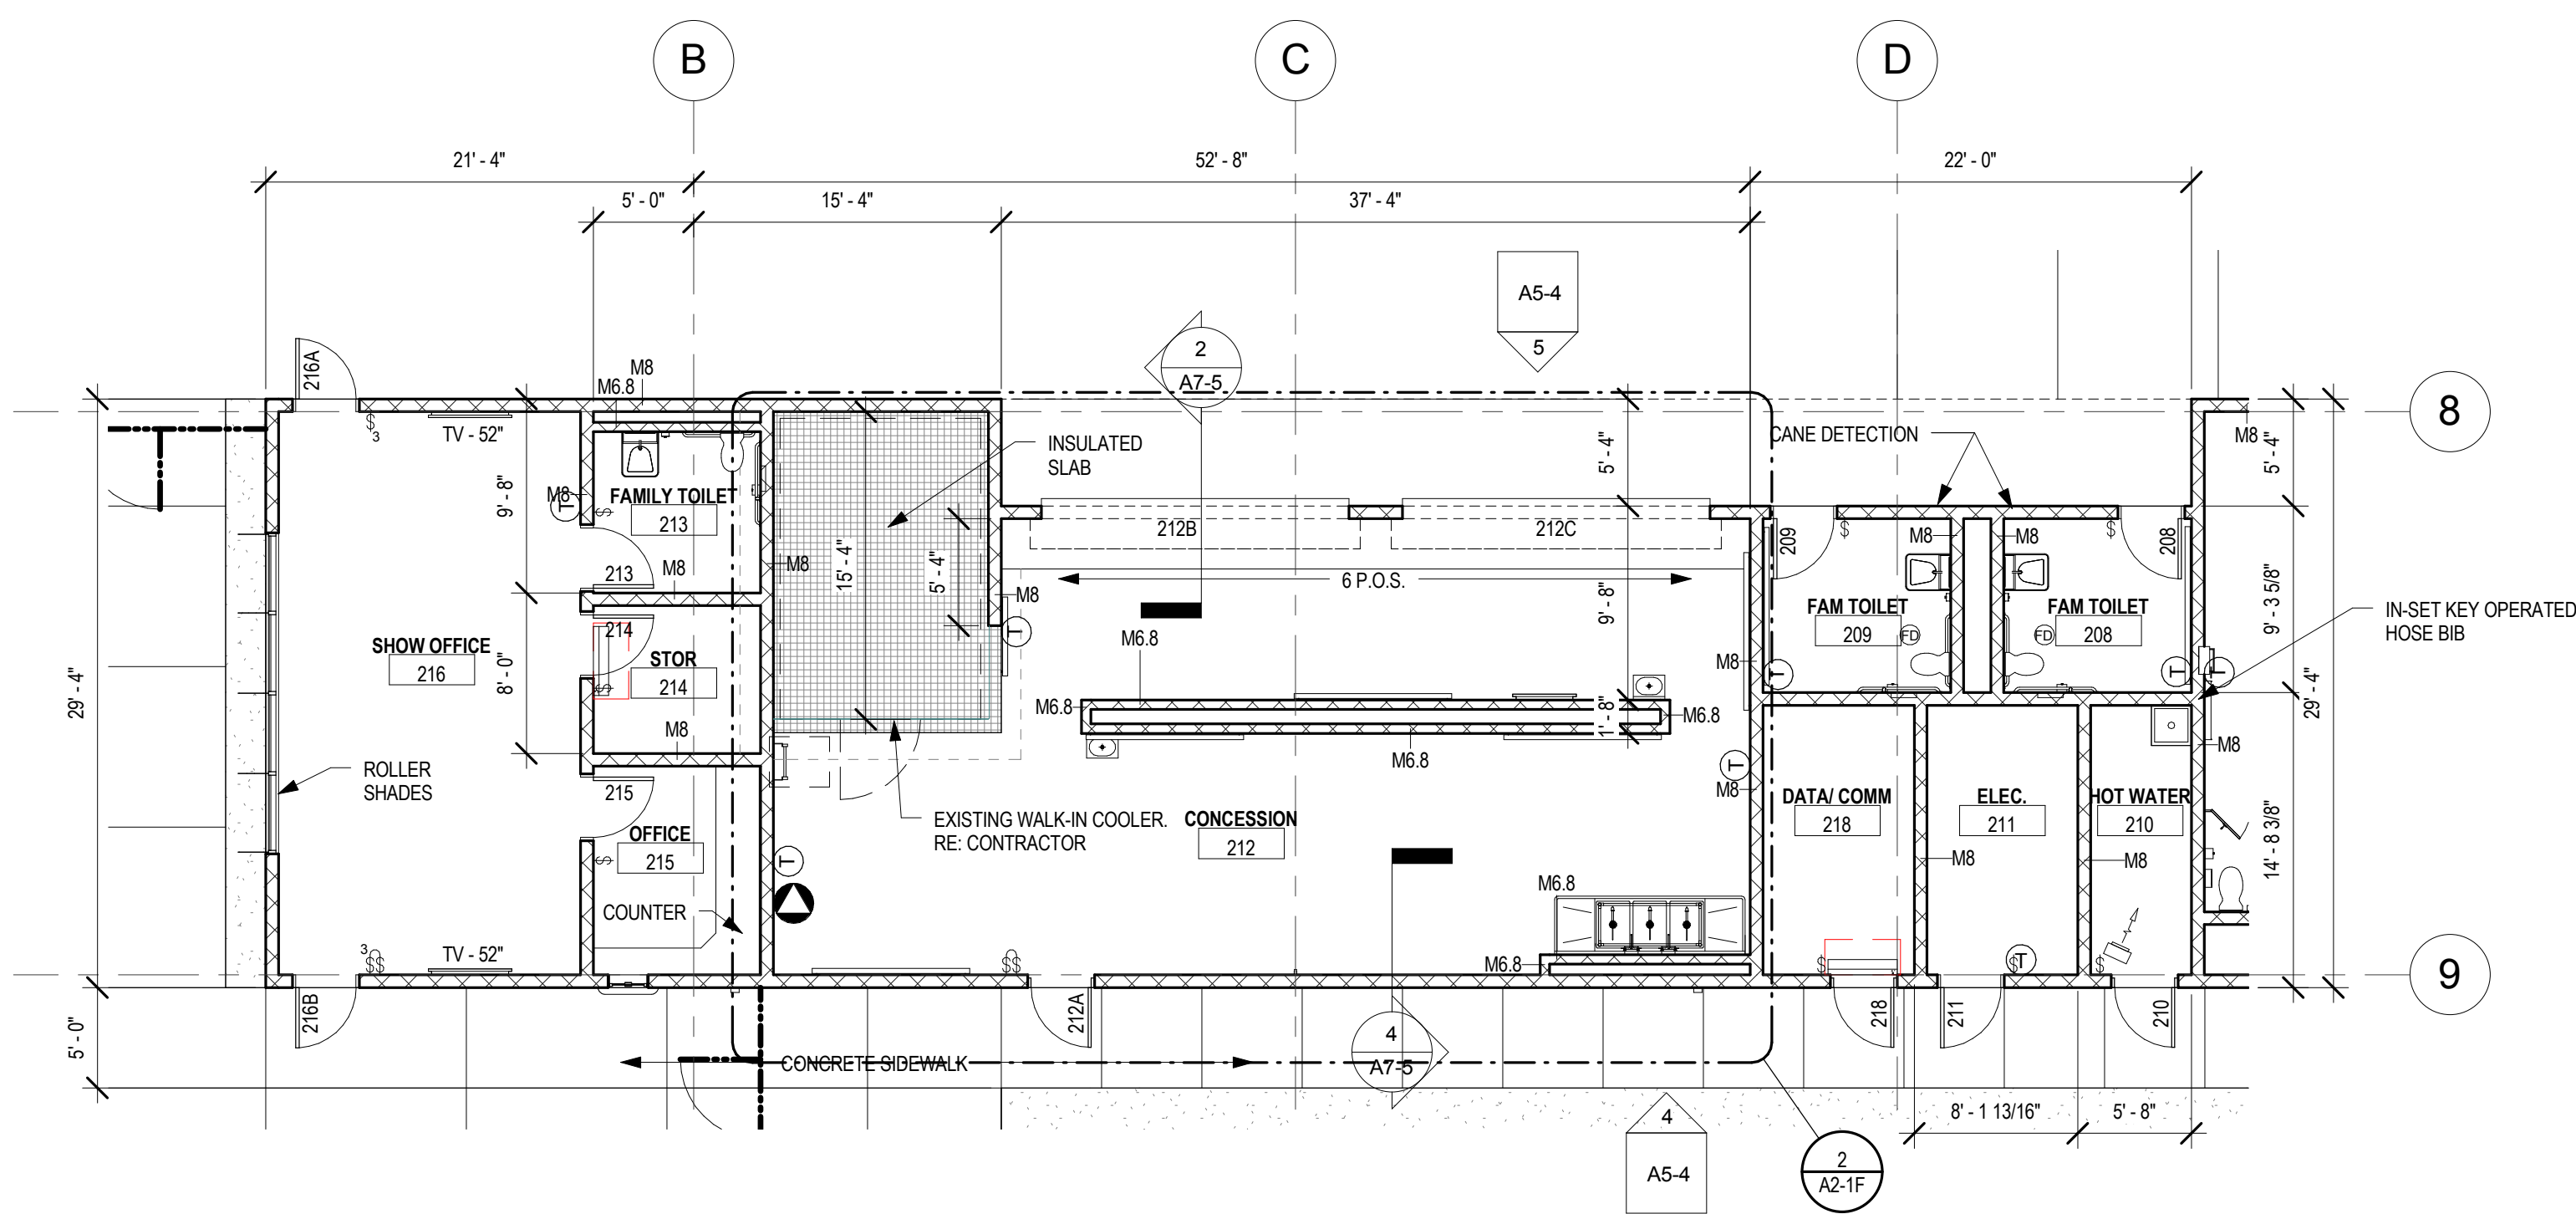

1 ARENA PLAN - WEST CONCESSION

210 CARLOS PARKER BOULEVARD
TAYLOR TEXAS 76574

A2-1F

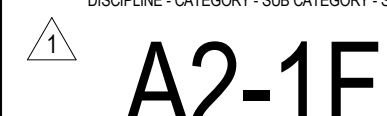

HOOD INFORMATION - Job#2414462

HOOD NO.	TAG	MODEL	LENGTH	MAX. COOKING TEMP.	EXHAUST PLENUM					TOTAL SUPPLY CFM	HOOD CONSTRUCTION	HOOD CONFIG.	
					TOTAL EXH. CFM	WIDTH	LENG.	DIA.	CFM	S.P.		END TO END	ROW
1	H-F1 & H-F2	5430 ND-2-PSP-F	8' 0.00"	450 Deg.	1520			14"	1520	-0.497"	1216	430 SS Where Exposed	ALONE ALONE

HOOD INFORMATION

HOOD NO.	TAG	FILTER(S)					LIGHT(S)			UTILITY CABINET(S)				FIRE SYSTEM PIPING	HOOD HANGING WGHT	
		TYPE	QTY.	HEIGHT	LENGTH	EFFICIENCY @ 9 MICRONS	QTY.	TYPE	WIRE GUARD	LOCATION	FIRE SYSTEM		ELECTRICAL			SWITCHES
											TYPE	SIZE	MODEL #			QUANTITY
1		Captrate Solo Filter	6	20"	16"	93% See Filter Spec.	3	L55 Series E26	NO	Left	Ansul R102	3.0	SC-111110FP	1 Light 1 Fan	YES	712 LBS

HOOD OPTIONS

HOOD NO.	TAG	OPTION
1		FIELD WRAPPER 12.00" High Front, Left, Right
		BACKSPLASH 80.00" High X 108.00" Long 430 SS Vertical
		RIGHT VERTICAL END PANEL 27" Top Width, 21" Bottom Width, 80" High Insulated 4' Legs 430 SS
		LEFT VERTICAL END PANEL 27" Top Width, 21" Bottom Width, 80" High Insulated 4' Legs 430 SS

PERFORATED SUPPLY PLENUM(S)

HOOD NO.	TAG	POS.	LENGTH	WIDTH	HEIGHT	TYPE	RISER(S)				
							WIDTH	LENG.	DIA.	CFM	S.P.
1		Front	108'	12'	6'	MUA	8'	36"		605	0.141"
						MUA	8'	36"		605	0.141"

SPECIFICATION: CAPTRATE GREASE-STOP SOLD FILTER

THE CAPTRATE GREASE-STOP SOLD FILTER IS A SINGLE-STAGE FILTER FEATURING A UNIQUE S-BAFFLE DESIGN IN CONJUNCTION WITH A SLOTTED REAR BAFFLE DESIGN, TO DELIVER EXCEPTIONAL FILTRATION EFFICIENCY.


FILTER IS STAINLESS STEEL CONSTRUCTION, AND SIZED TO FIT INTO STANDARD 2-INCH DEEP HOOD CHANNEL(S).

UNITS SHALL INCLUDE STAINLESS STEEL HANDLES AND A FASTENING DEVICE TO SECURE THE TWO COMPONENTS WHEN ASSEMBLED.


GREASE EXTRACTION EFFICIENCY PERFORMANCE SHALL REMOVE AT LEAST 75% OF GREASE PARTICLES FIVE MICRONS IN SIZE, AND 90% GREASE PARTICLES SEVEN MICRONS IN SIZE AND LARGER, WITH A CORRESPONDING PRESSURE DROP NOT TO EXCEED 1.0 INCHES OF WATER GAUGE.

THE CAPTRATE GREASE-STOP SOLD WAS TESTED TO ASTM STANDARD ASTM F2519-05.


FILTER COLLECTION EFFICIENCY 2" Captrate Grease-Stop Solo Filter

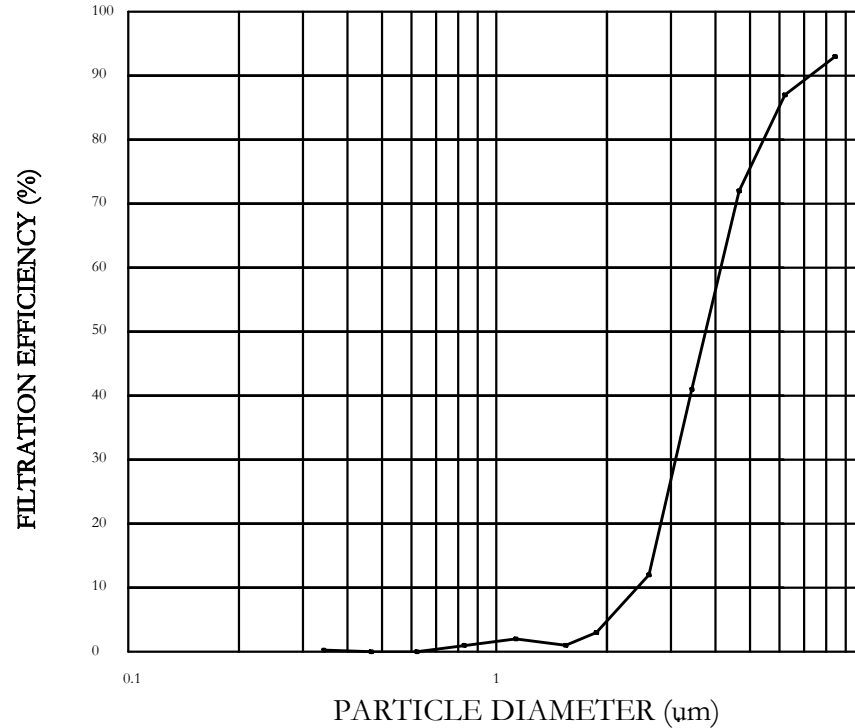

RESISTANCE VS. AIRFLOW - 2" Captrate Grease-Stop Solo Filter

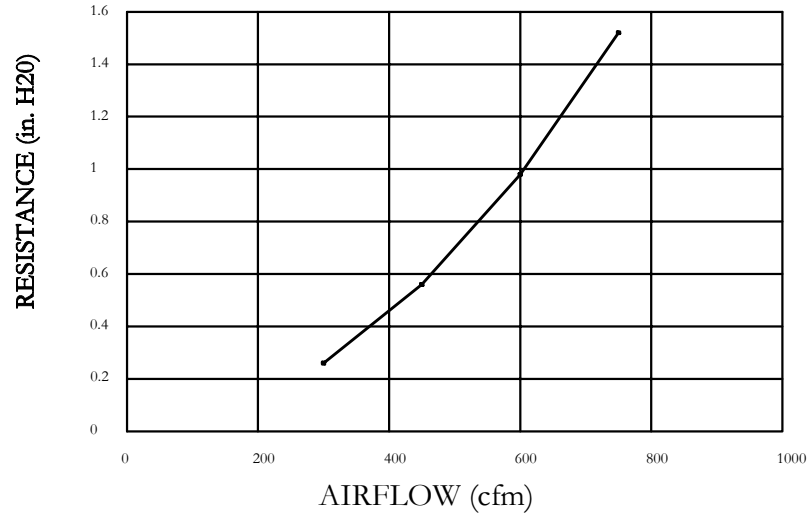

CAPTRATE FILTERS ARE BUILT IN COMPLIANCE WITH:
NFPA #96
NSF STANDARD #2
UL STANDARD #1046
INT. MECH. CODE (IMC)

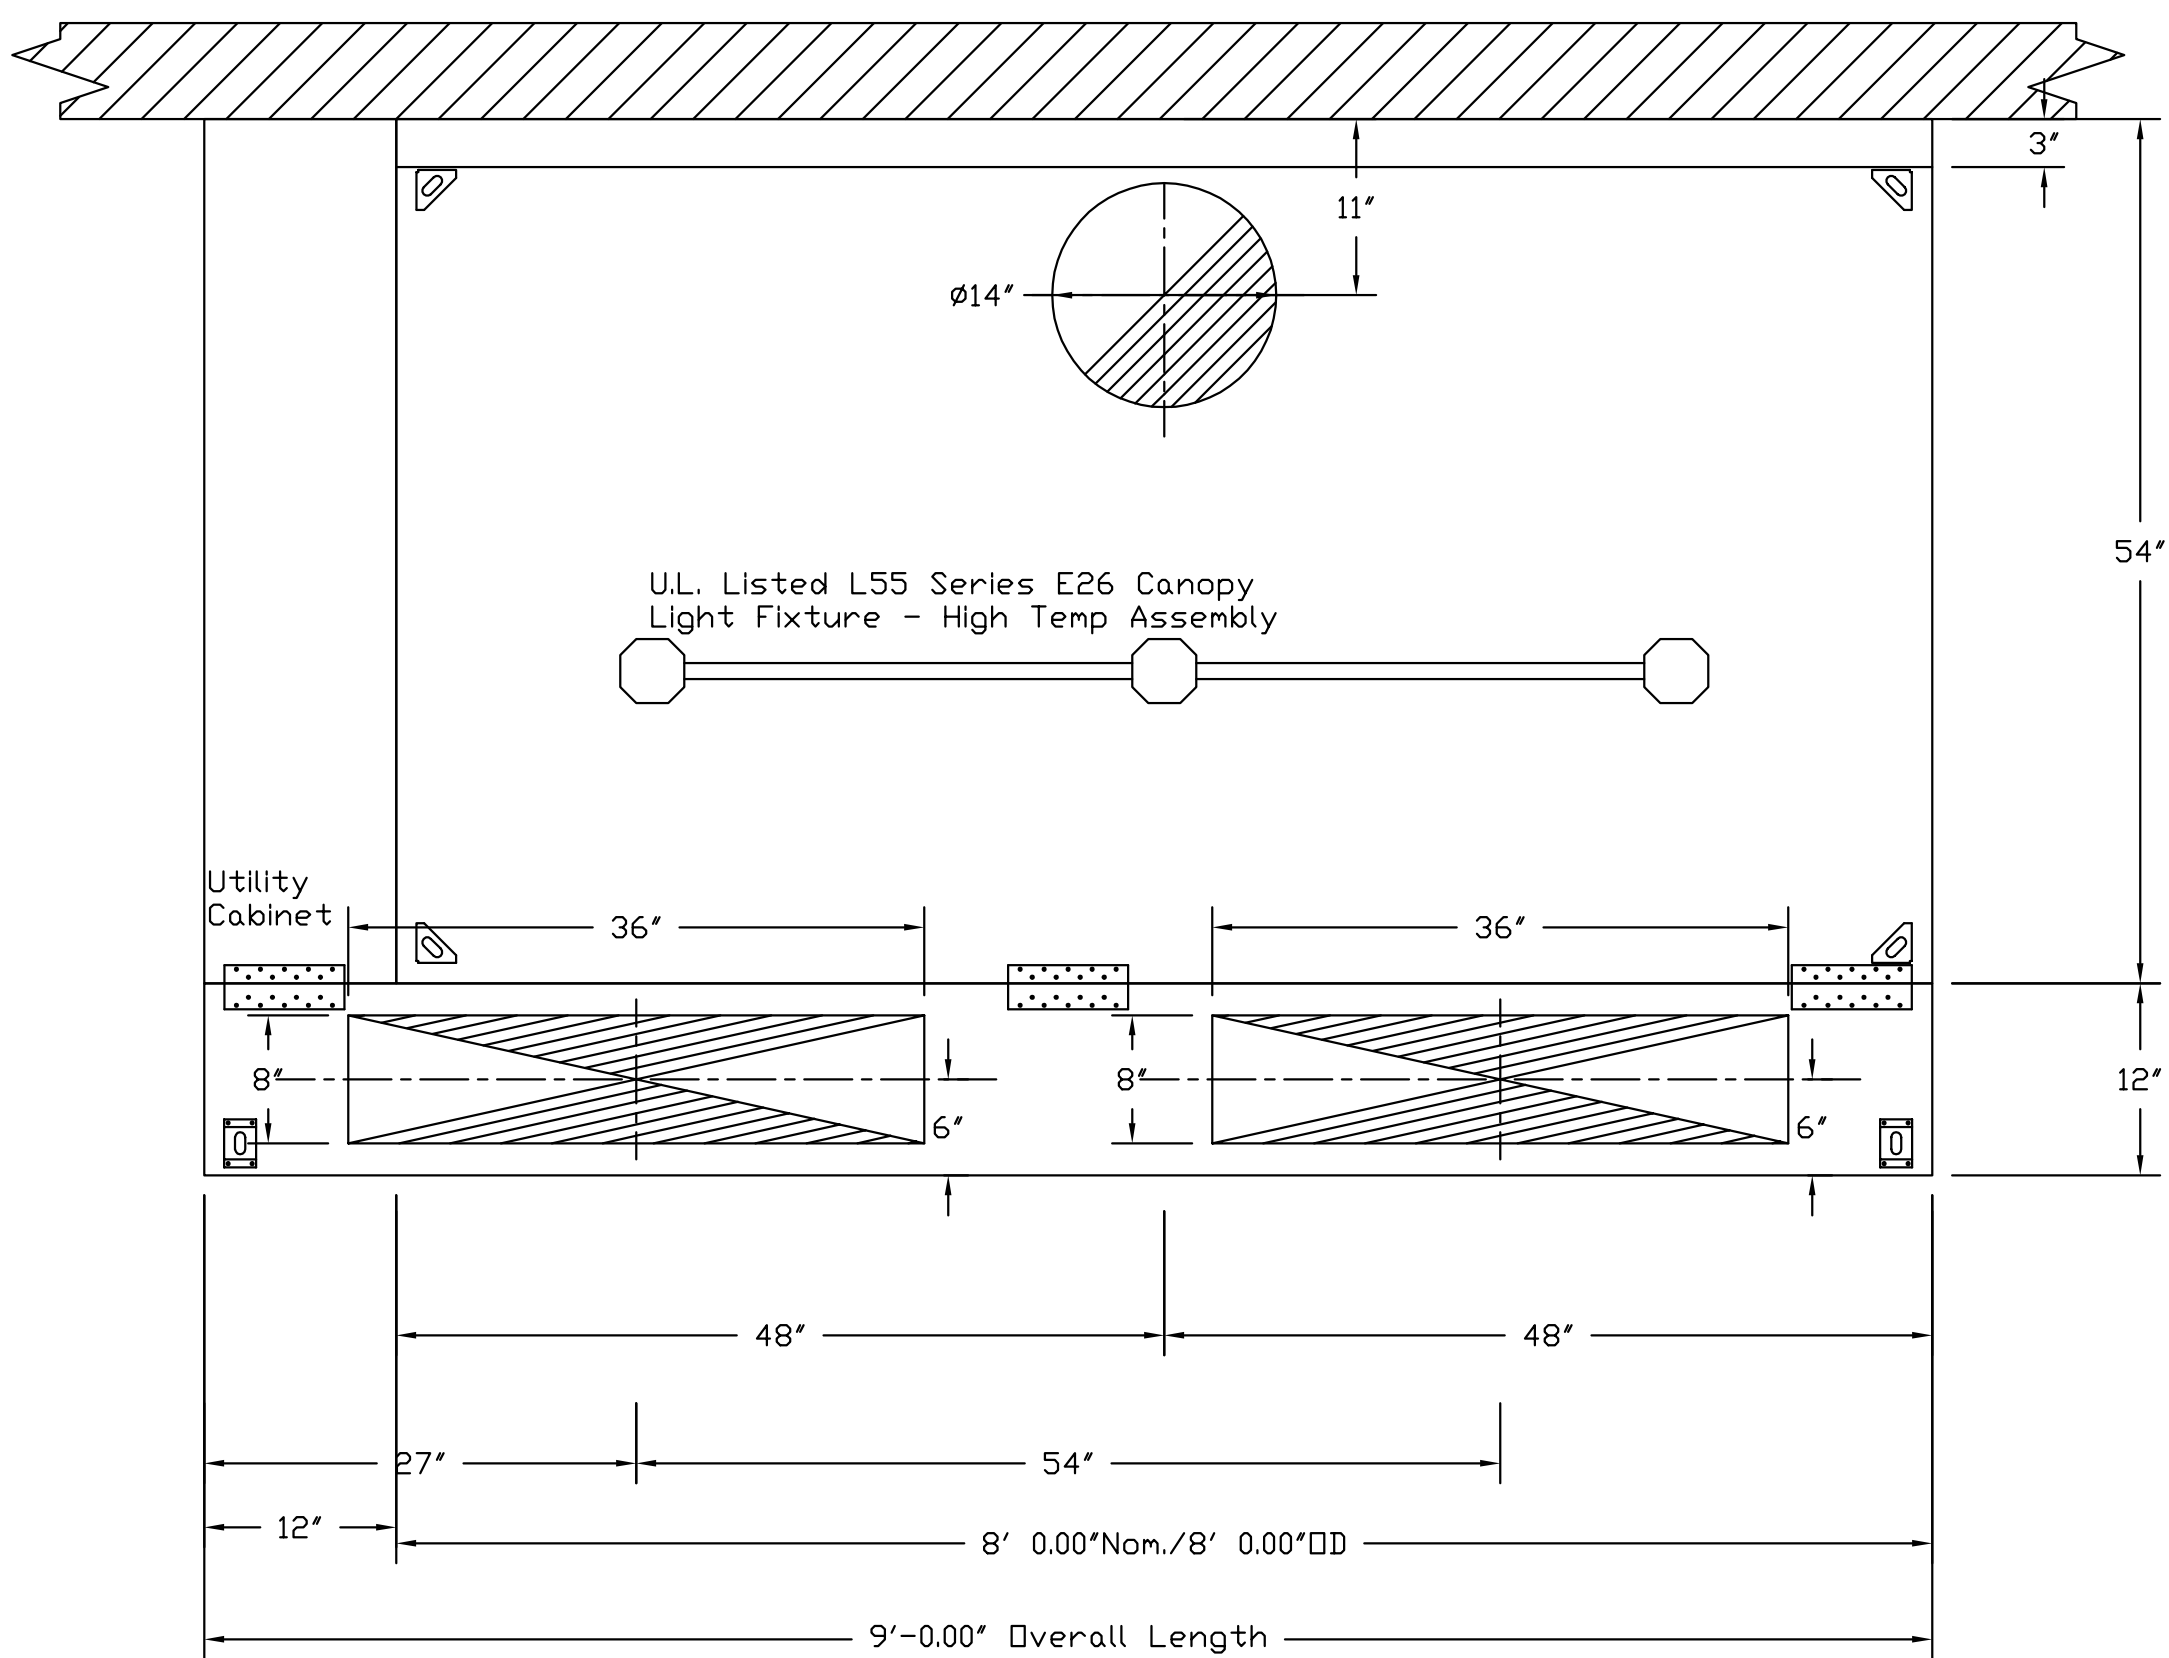


PLAN VIEW - Hood #1
8' 0.00" LONG 5430ND-2-PSP-F

Fire System Information - Job#2414462


FIRE SYSTEM NO.	Tag	TYPE	SIZE	FLOW POINTS	INSTALLATION	
					SYSTEM	LOCATION ON HOOD
1		Ansul R102	3.0	2	Fire Cabinet Left	Left

GAS VALVE(S)


FIRE SYSTEM NO.	TAG	TYPE	SIZE	SUPPLIED BY
1		Mechanical	2.000	Distributor

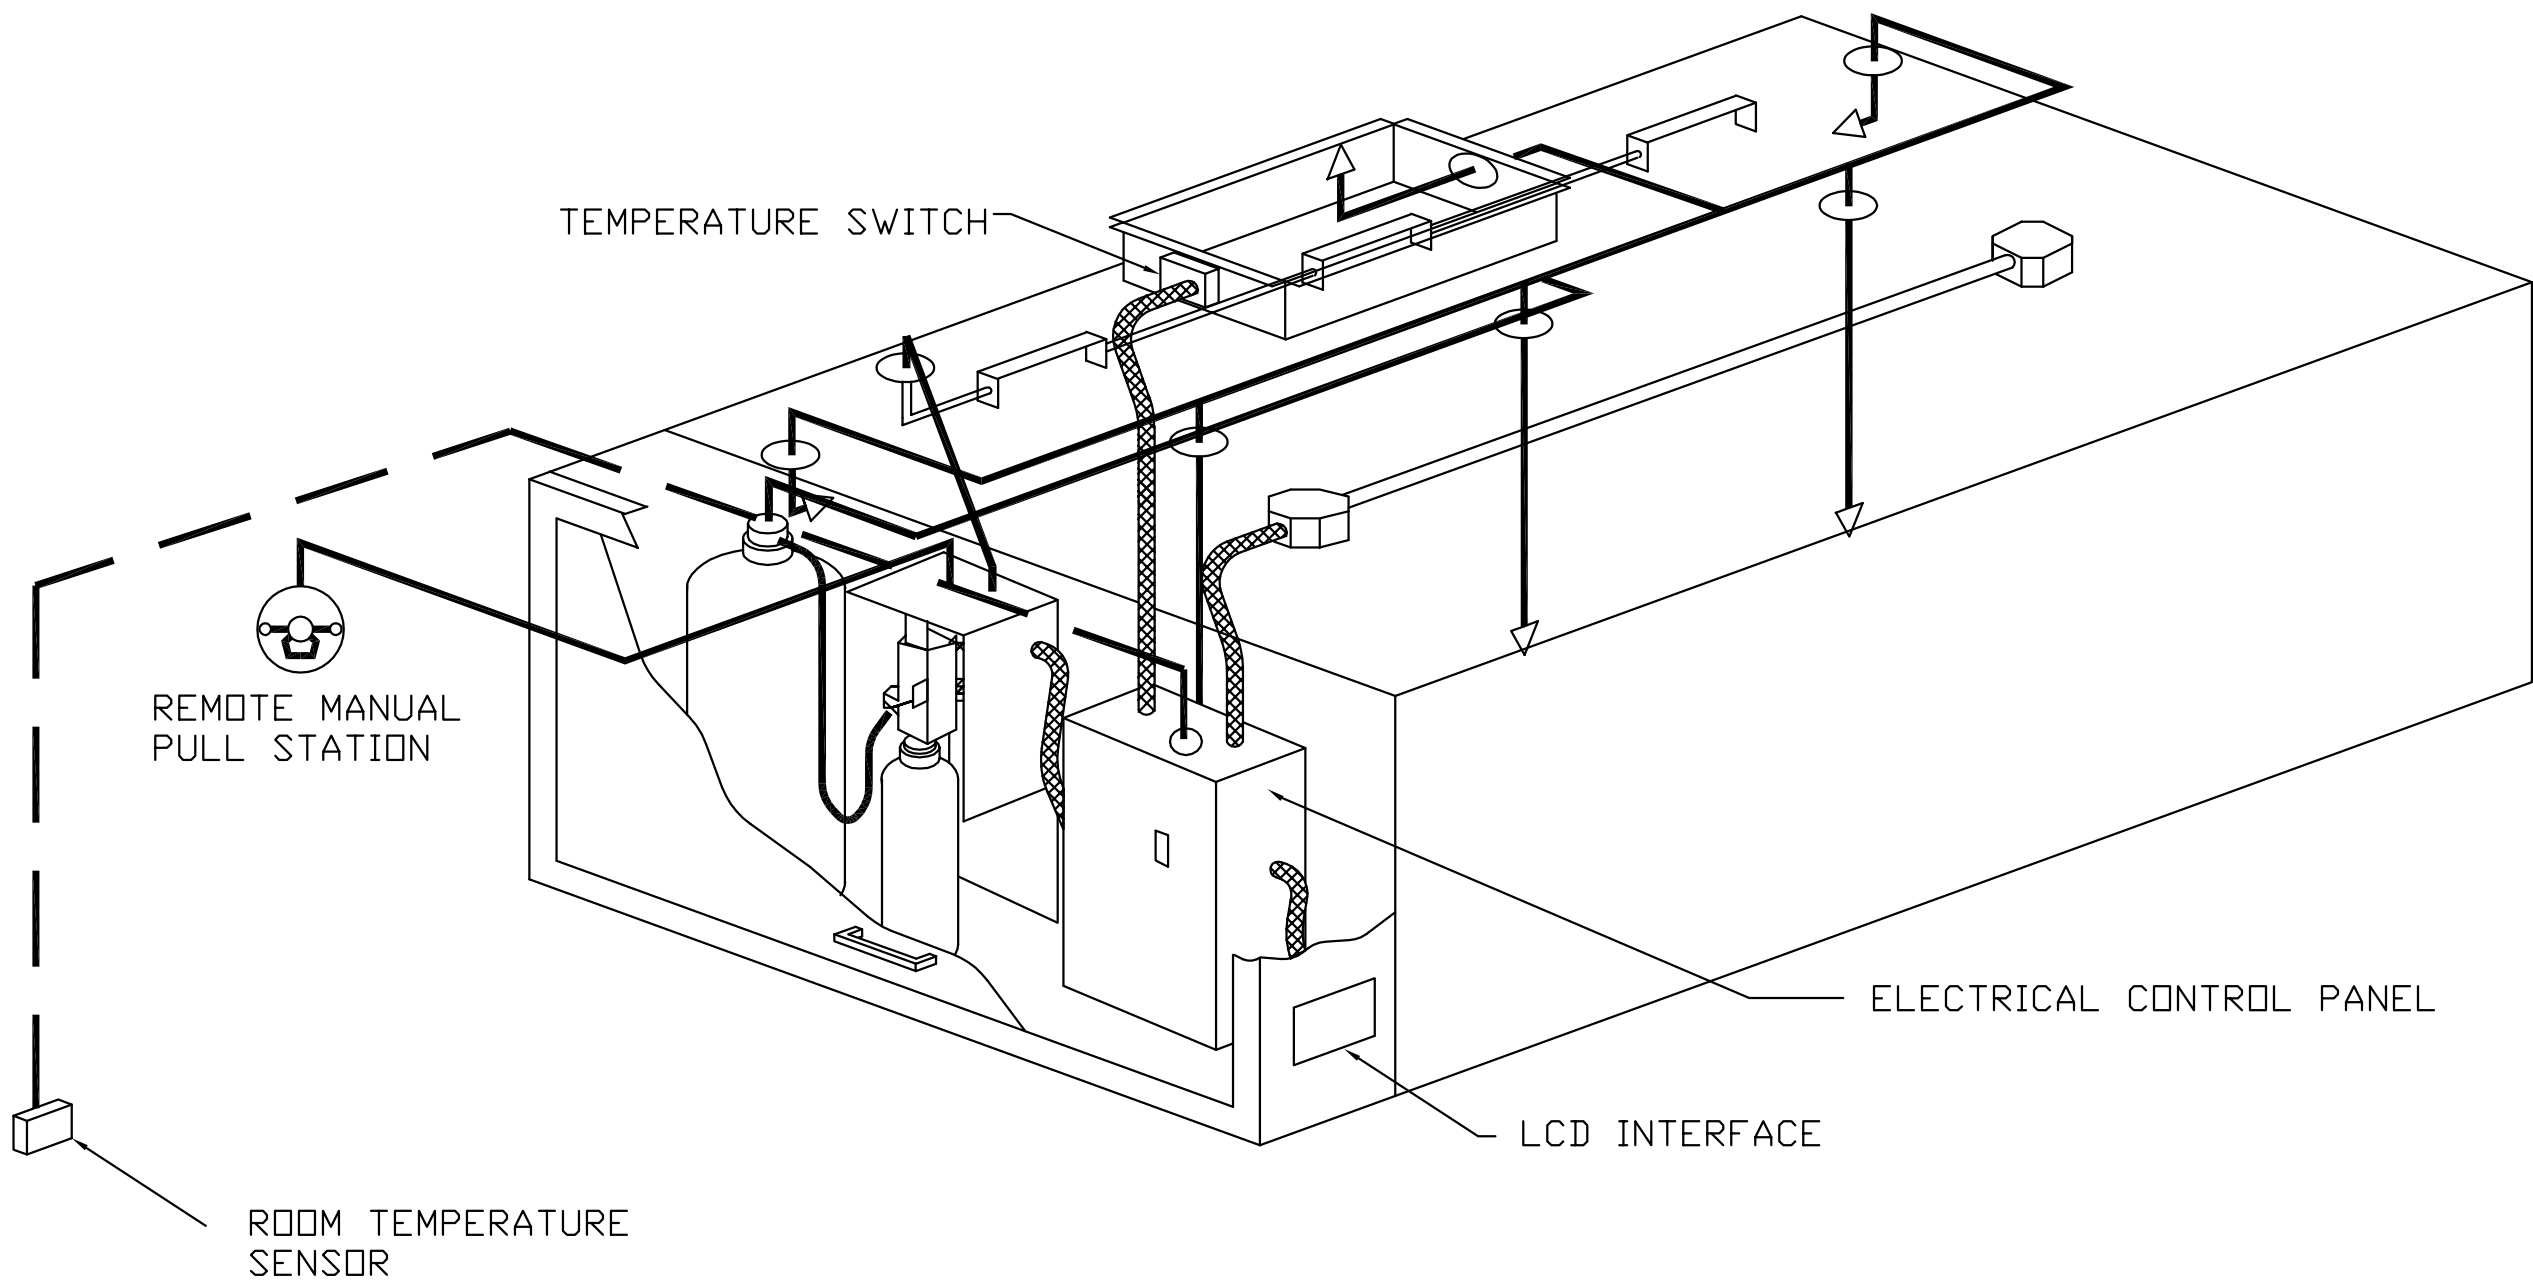

TYPICAL FIRE SYSTEM AND TEMPERATURE INTERLOCK CONTROL PACKAGE
INSTALLED IN HOOD UTILITY CABINET

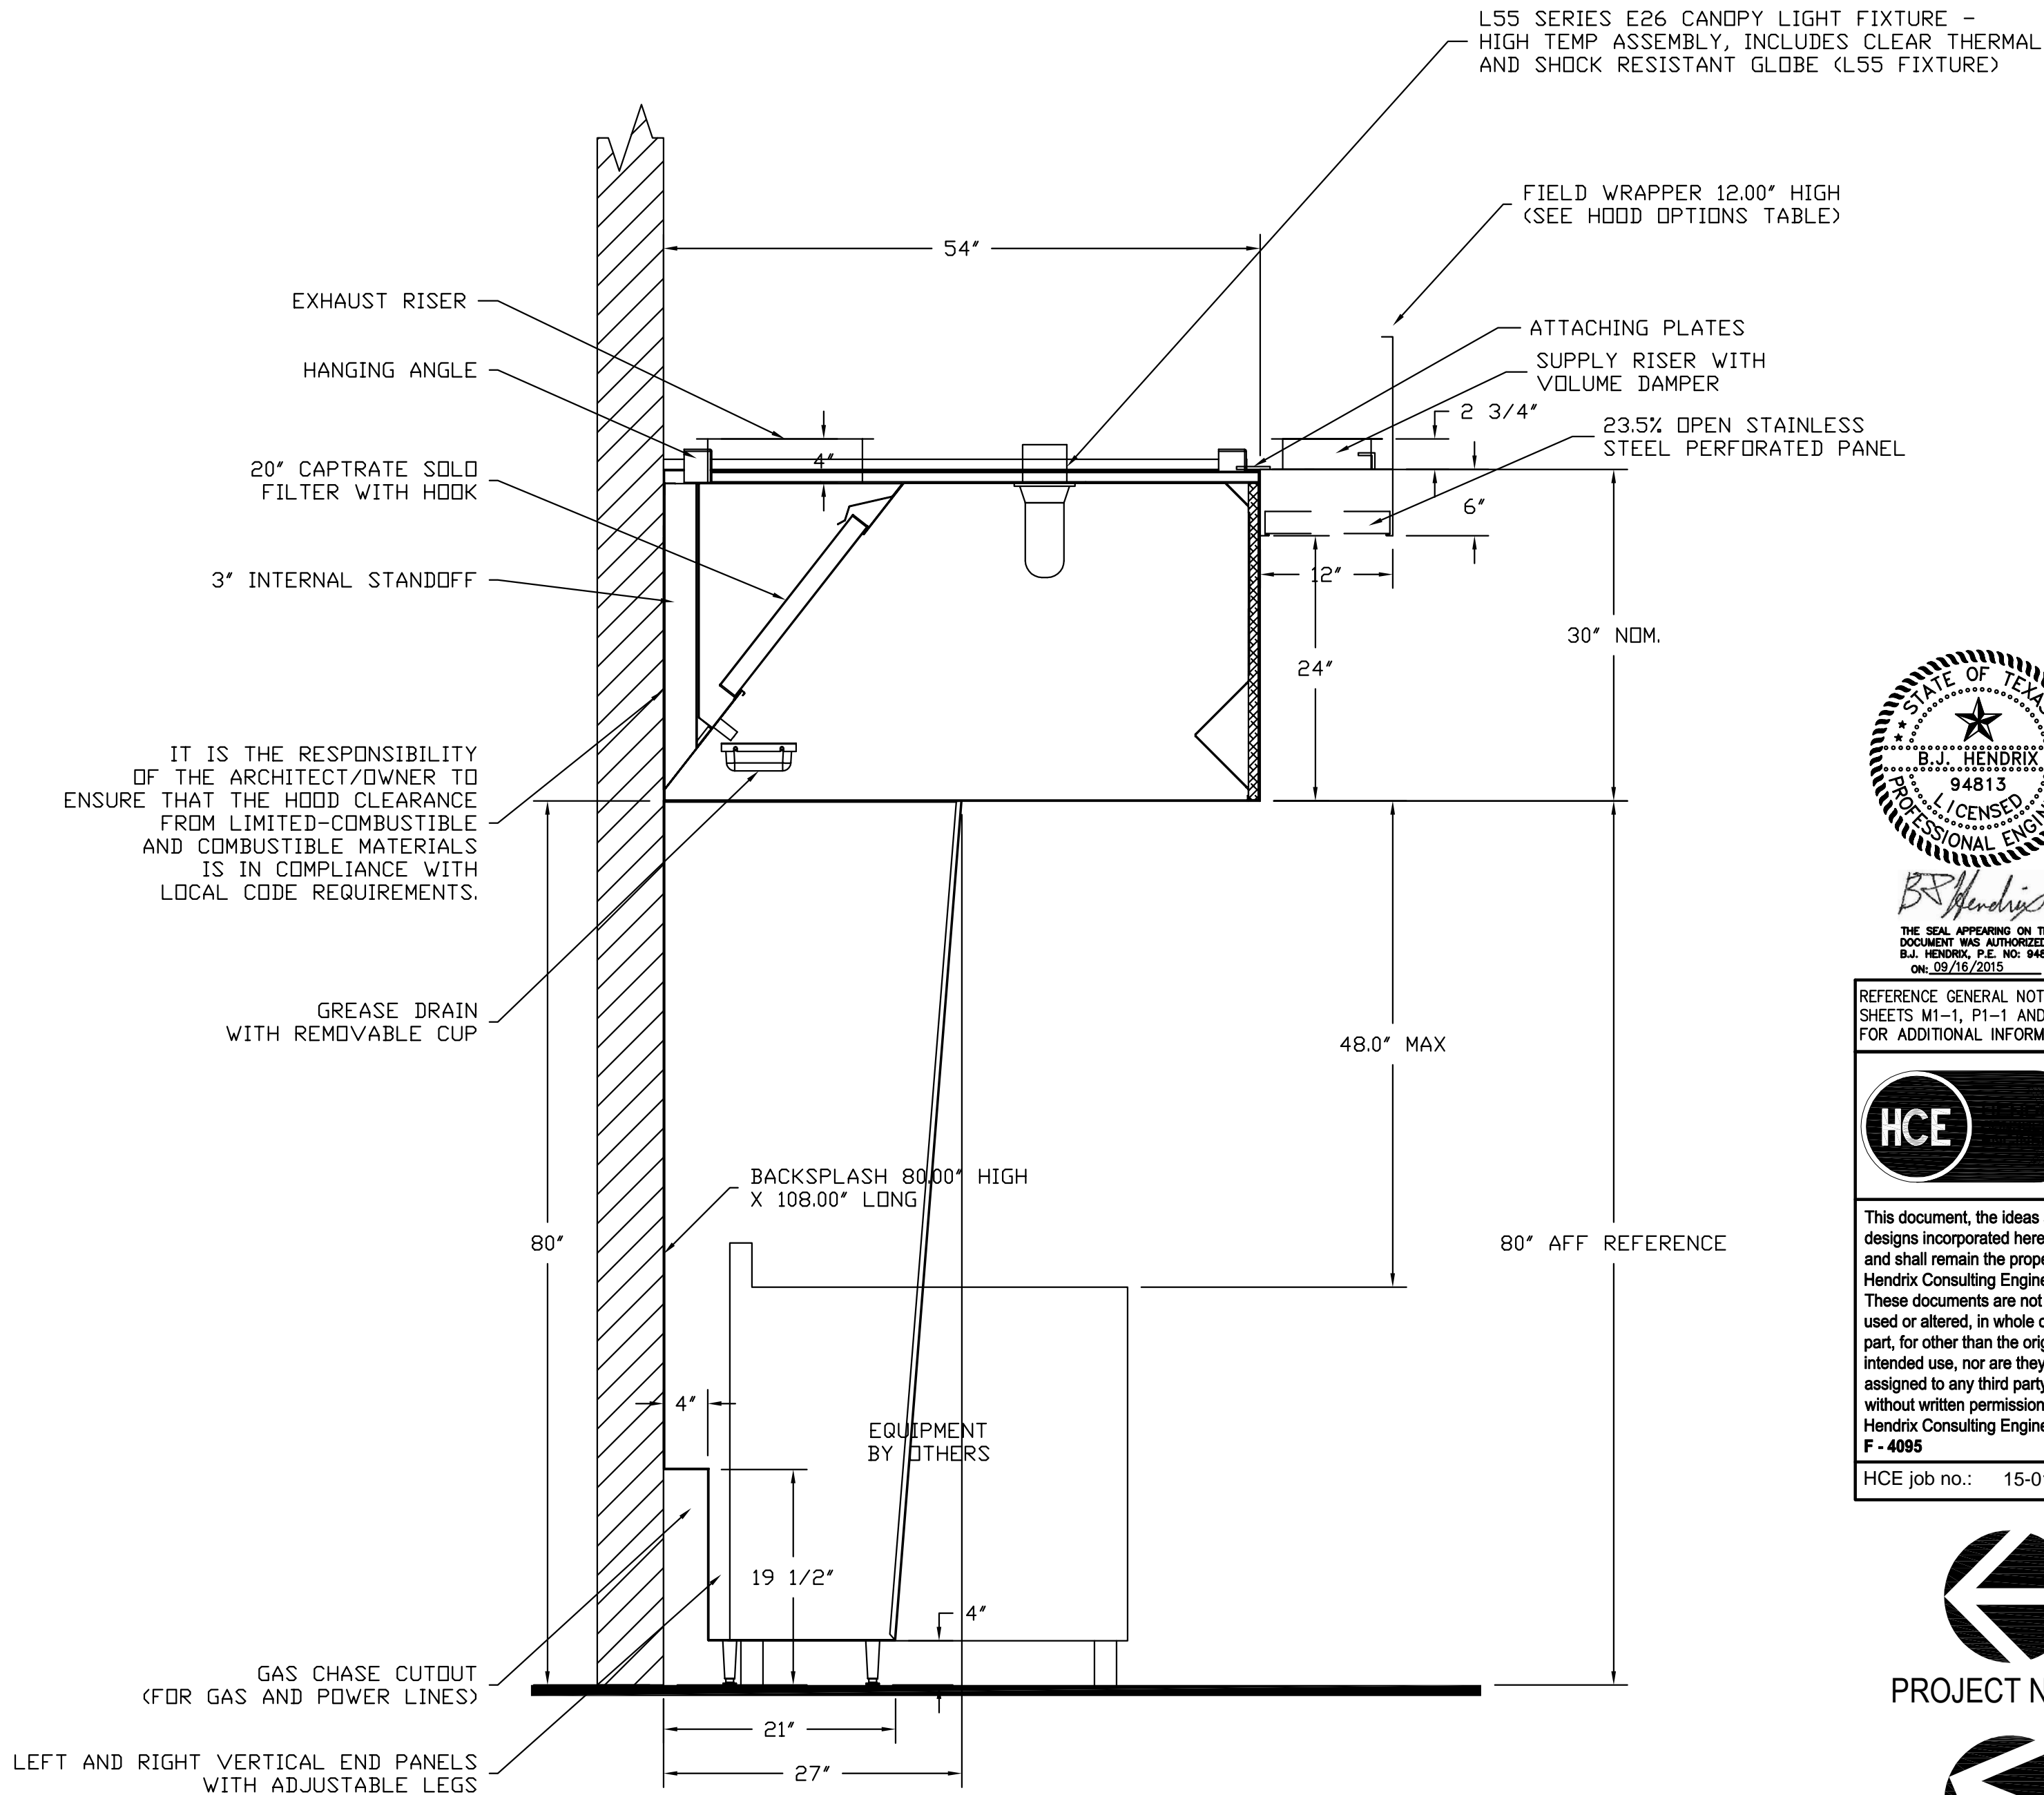


SECTION VIEW - MODEL 5430ND-2-PSP-F
HOOD - #1

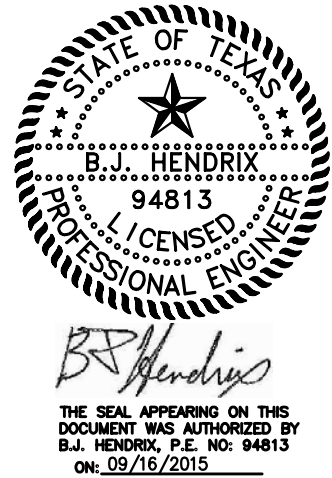


REFERENCE GENERAL NOTES ON SHEETS M1-1, P1-1 AND E1-1 FOR ADDITIONAL INFORMATION



This document, the ideas and designs incorporated herein are and shall remain the property of Hendrix Consulting Engineers. These documents are not to be used or altered, in whole or in part, for other than the original intended use, nor are they to be assigned to any third party without written permission from Hendrix Consulting Engineers. F - 4085
HCE job no.: 15-011

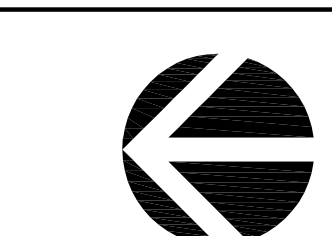

PROJECT NORTH

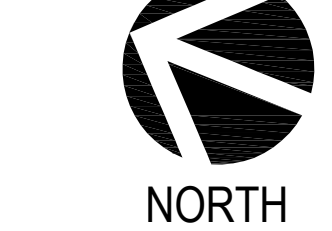

NORTH

POPULOUS®

POPULOUS®
Architecture, Planning, Interiors, Programming, 300 Wyandotte, Suite 200, Kansas City, Missouri 64105, 816/221-1500
Associate Architect
Moman Architecture, 100 S. Harris St., Suite 200, Round Rock, TX 78664, 512/733-1150
Structural Engineer
Engineering 360 Inc., 2851 Lee College Blvd., Suite 22, Round Rock, TX 78665, 512/344-1989
MEP/Energy Consultants
Hendrix Consulting Engineers, 115 E. Main St., Round Rock, TX 78664, 512-218-0060
Civil Engineer/Landscape
Hart Associates, Inc., Two Sierra Way, Suite 105, Georgetown, TX 78626, 512-942-6232

WILLIAMSON COUNTY EXPO CENTER


210 CARLOS PARKER BOULEVARD
TAYLOR, TEXAS 76574

CONSTRUCTION DOCUMENTS

September 16, 2015

REVISIONS

NO.	DATE	DESCRIPTION

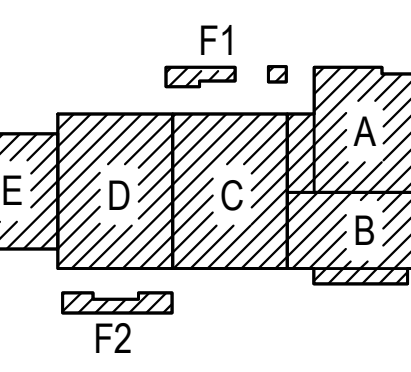

PROJECT NO. 14.3903
ISSUED DATE: 9/16/2015
DESIGNED BY: POPULOUS®

SHEET TITLE: KITCHEN HOOD INFORMATION

DISCIPLINE - CATEGORY - SUB CATEGORY - SHEET

M1-7

THESE NOTES APPLY TO THIS SHEET ONLY

- | | |
|-----|---|
| M7 | PROVIDE 3" DROP, COVER OPEN END WITH 1/2" HARDWARE CLOTH MOUNTED IN A REMOVABLE FRAME. |
| M15 | RE: INSULATED FILTER BOX DETAIL ON DETAIL SHEET(S). |
| M16 | OUTSIDE AIR TO CONNECT TO RETURN AIR PLENUM. PROVIDE WITH MANUAL VOLUME DAMPER FOR BALANCING AND MOTORIZED DAMPER. MOTORIZED DAMPER TO OPEN ONLY WHEN COMPRESSOR IS OPERATING. |
| M17 | ROUTE CONDENSATE TO FLOOR SINK IN CONCESSION. |
| M18 | ELECTRIC UNIT HEATER FOR FREEZE PROTECTION. INSTALL AT 7'-0" TO BOTTOM OF HEATER. COORDINATE FINAL LOCATION WITH ALL TRADES PRIOR TO ROUGH-IN. |
| M19 | RADIANT COVE HEATER, COORDINATE FINAL LOCATION WITH ARCHITECT. INSTALL PER MANUFACTURER'S INSTALLATION INSTRUCTIONS. |
| M20 | CIRCULATING FAN, INSTALL AT 7'-0" TO BOTTOM OF FAN. COORDINATE FINAL LOCATION WITH ARCHITECT AND ELECTRICAL CONTRACTOR PRIOR TO ROUGH-IN. |
| M21 | UNITS ON ROOF TO BE SUSPENDED PER "CONDENSING UNIT SUPPORT DETAIL" ON DETAIL SHEETS AND PROVIDE ROOF JACK PER DETAIL ON DETAIL SHEETS FOR ROUTING OF REFRIGERANT AND ELECTRICAL PIPING. |

POPULOUS

Associate Architect

512-733-1150

Round Rock, TX 78664

Hendrix Consulting E
115 E Main St

Civil Engineer
Hall Associates, Inc.


012 042 0202

WILLIAMSON COUNTY EXPO CENTER


210 CARLOS PARKER BOULEVARD
TAYLOR, TEXAS 76574

September 16, 2015

REVISIONS

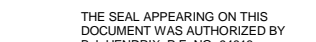[illegible]

MEDENERGY CONSULTANTS

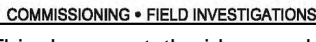

F - 4095 (c)



PROJECT NORTH




NORTH

FLOOR PLAN - AREA
F1 & F2 -
MECHANICAL

DISCIPLINE - CATEGORY - SUB CATEGORY - SHEET


M2-1F

SCALE: 1/8" = 1'-0"

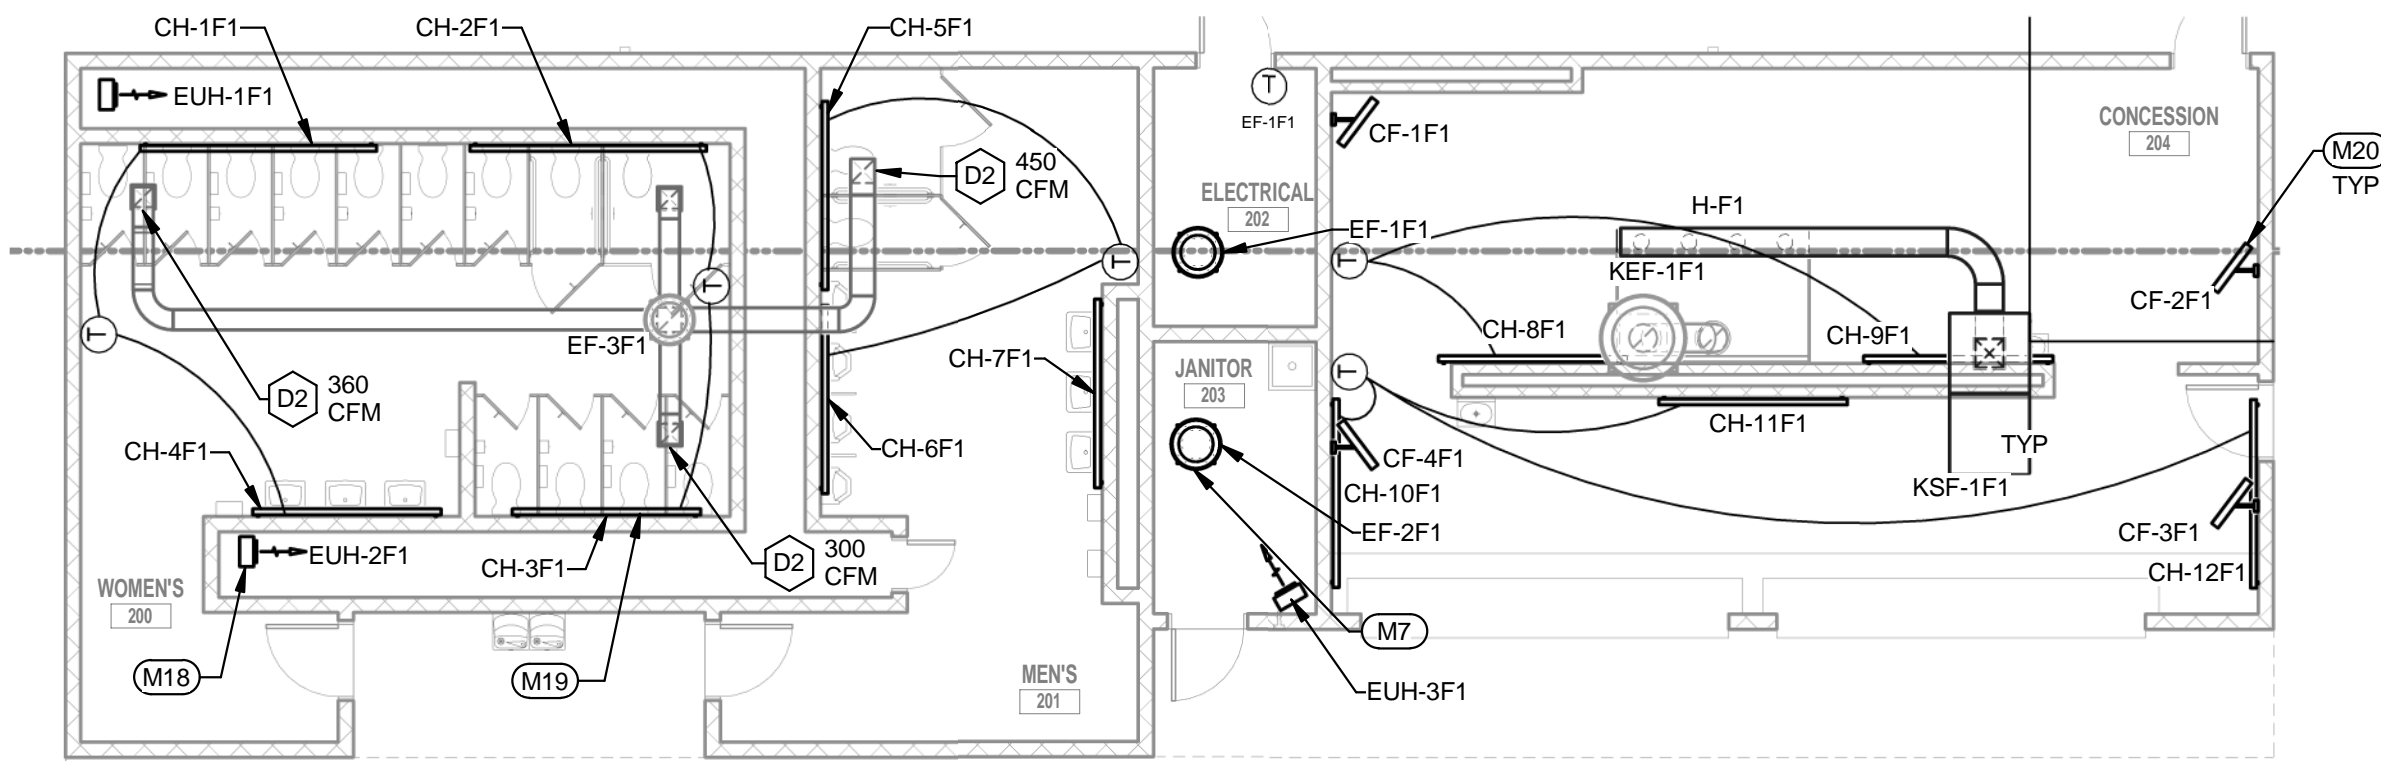

**PROVIDE METAL LOCKING COVER
OVER ALL CONTROL DEVICES
ACCESSIBLE TO PUBLIC.**

SCALE: 1/8" = 1'-0"

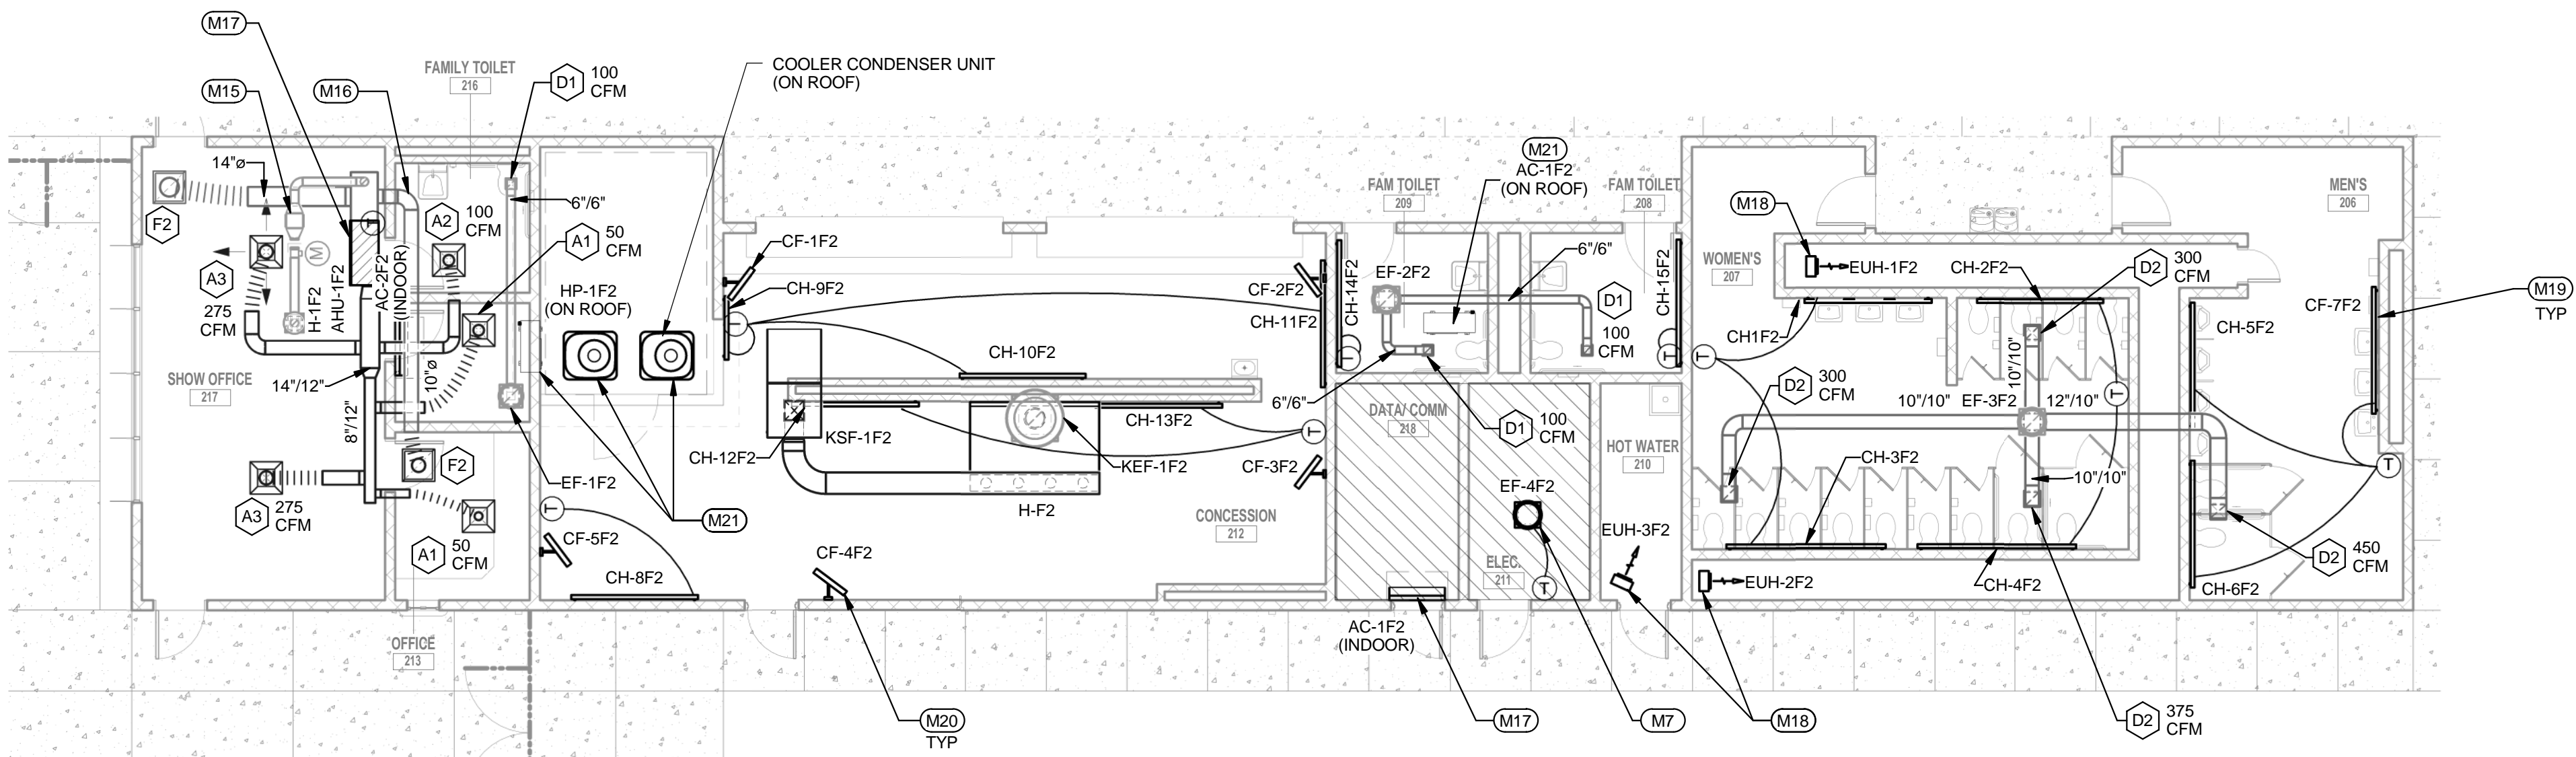



- ## KITCHEN ELECTRICAL NOTES



- A. ELECTRICIAN TO COORDINATE ALL ROUGH-IN, CONNECTION REQUIREMENTS AND ADDITIONAL ELECTRICAL REQUIREMENTS WITH KITCHEN CONSULTANT DRAWINGS AND KITCHEN EQUIPMENT SUPPLIER.
- B. KITCHEN HOOD: THE ELECTRICIAN SHALL PROVIDE ALL NECESSARY HARDWARE, WIRING AND MAKE ALL CONNECTIONS FOR KITCHEN HOOD LIGHTS, FAN, FAN INTERLOCKS, SHUNT CONNECTIONS, INTERLOCKS ETC.
- C. COOLER/FREEZER: ELECTRICIAN TO COORDINATE AND PROVIDE ALL ELECTRICAL AND CONNECTION REQUIREMENTS WITH KITCHEN EQUIPMENT SUPPLIER. LIGHTING, DOOR JAMB HEATER, FAN, HEAT TRACE, DRAIN HEATER, CONDENSER SECTIONS, BLOWER COILS FOR AUTO DEFROST, TIME CLOCK, ETC
- D. THE KITCHEN EQUIPMENT SUPPLIER IS TO PROVIDE CORD AND PLUG SET TO THE ELECTRICIAN. THE ELECTRICIAN SHALL INSTALL CORD AND PLUG AND PROPER RECEPTACLE TO MATCH. FOR LARGE PIECES WHEN THIS ISN'T PROVIDED THE ELECTRICIAN IT TO PROVIDE NEAR DISCONNECT MEANS RECEPTACLE OR DISCONNECT PER OWNER REQUIREMENTS. (3PH/208V GEAR)
- E. ALL 120 VOLT RECEPTACLES IN KITCHEN TO BE GFCI PER NEC 210.8.(B). (2). GFCI BREAKERS ARE TO SERVE CIRCUITS TO EQUIPMENT WHERE GFCI RECEPTACLES ARE NOT ACCESSIBLE TO RESET
- F. COORDINATE LOCATION OF GFI RECEPTACLE SO THEY ARE ACCESSIBLE TO BE RESET.
- G. PROVIDE DATA OUTLET UNDER EACH CASH REGISTER. COORDINATE FINAL LOCATION WITH KITCHEN PLANS.
- H. ELECTRICIAN TO INTERLOCK TABLE LIMIT SWITCH WITH DISH WASHER PER MANUFACTURERS REQUIREMENTS.

COORDINATE ALL ROUGH-IN, CONNECTION REQUIREMENTS AND ADDITIONAL ELECTRICAL REQUIREMENTS WITH KITCHEN CONSULTANT DRAWINGS.

PROVIDE SHUNT TRIP PROTECTION FOR ALL EQUIPMENT UNDER EXHAUST HOODS.

**ALL 120 VOLT RECEPTACLES IN KITCHEN
TO BE GFCI TYPE PER 210.8.(B).(2).**

**REFER TO FOOD SERVICES DRAWINGS FOR
ROUGH-IN REQUIREMENTS AND EQUIPMENT
INFORMATION.**

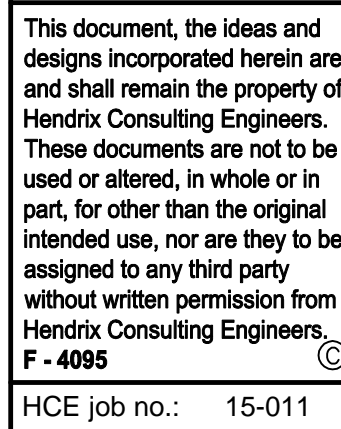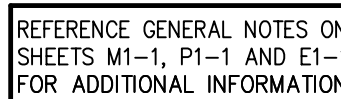

Half Associates, Inc.
Two Sierra Way, Suite 105
Georgetown, TX 78626


WILLIAMSON COUNTY EXPO CENTER

210 CARLOS PARKER BOULEVARD
TAYLOR, TEXAS 76574

CONSTRUCTION
DOCUMENTS

September 16, 2015

REVISIONS

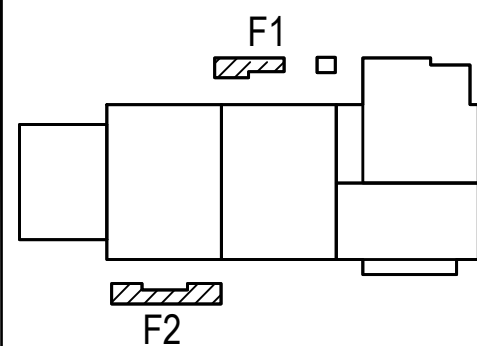[illegible]

PROJECT NO:	14.3903	ISSUED BY:	POPULOUS
ISSUED DATE:			

SHEET TITLE:

FLOOR PLAN -
AREA F & G -
POWER

DISCIPLINE - CATEGORY - SUB CATEGORY - SHEET

E3-1F

PROPOSAL AFFIDAVIT

This form must be completed, signed, notarized and returned with Proposal package

The undersigned attests that the company named below, under the provisions of Subtitle F, Title 10, Texas Government Code Chapter 2270:

1. Does not boycott Israel currently; and
2. Will not boycott Israel during the term of the contract.

Pursuant to Section 2270.001, Texas Government Code:

1. "Boycott Israel" means refusing to deal with, terminating business activities with, or otherwise taking any action that is intended to penalize, inflict economic harm on, or limit commercial relations specifically with Israel, or with a person or entity doing business in Israel or in an Israeli-controlled territory, but does not include an action made for ordinary business purposes; and
2. "Company" means a for-profit sole proprietorship, organization, association, corporation, partnership, joint venture, limited partnership, or any limited liability company, including a wholly owned subsidiary, majority-owned subsidiary, parent company or affiliate of those entities or business associations that exist to make a profit

The undersigned certifies that the RFP and the Respondent's Proposal have been carefully reviewed and are submitted as correct and final. Respondent further certifies and agrees to furnish any and/or all goods and/or services upon which prices are extended at the price Proposal, and upon the conditions contained in the RFP.

I hereby certify that the foregoing Proposal has not been prepared in collusion with any other Respondent or other person or persons engaged in the same line of business prior to the official opening of this Proposal. Further, I certify that the Respondent is not now, nor has been for the past six (6) months, directly or indirectly concerned in any pool or agreement or combination, to control the price of services/commodities Proposal on, or to influence any person or persons to submit a Proposal or not to submit a Proposal thereon."

Name of Respondent:	<div style="border: 1px solid black; height: 20px; width: 100%;"></div>
Address of Respondent:	<div style="border: 1px solid black; height: 20px; width: 100%;"></div>
Email:	<div style="border: 1px solid black; height: 20px; width: 100%;"></div>
Telephone:	<div style="border: 1px solid black; height: 20px; width: 100%;"></div>
Printed Name of Person Submitting Affidavit:	<div style="border: 1px solid black; height: 20px; width: 100%;"></div>
Signature of Person Submitting Affidavit:	<div style="border: 1px solid black; height: 20px; width: 100%;"></div>

Cooperative Purchasing Program

Check one of the following options below. A non-affirmative Proposal will in no way have a negative impact on the County's evaluation of the Proposal.

<input type="checkbox"/>	I will offer the quoted prices to all authorized entities during the term of the County's Contract.
<input type="checkbox"/>	I will not offer the quoted prices to all authorized entities.

If no box is checked, the Respondent agrees to make best efforts in good faith to offer the quoted prices to all authorized entities.

BEFORE ME, the undersigned authority, a Notary Public, personally appeared [] (Name of Signer), who after being by me duly sworn, did depose and say: "I, [], (Name of Signer) am a duly authorized officer of/agent for [] (Name of Respondent) and have been duly authorized to execute the foregoing on behalf of the said [] (Name of Respondent).

SUBSCRIBED AND SWORN to before me by the above-named [] on this the [] day of [], 20[].

[]
Notary Public in and for

The State of []

The County of []

SIGNATURE AND NOTARY NOT REQUIRED IF COMPLETING IN BIDSYSN ELECTRONICALLY.

CONFLICT OF INTEREST QUESTIONNAIRE For vendor or other person doing business with local governmental entity		Form CIQ
<p>This questionnaire is being filed in accordance with chapter 176 of the Local Government Code by a person doing business with the governmental entity.</p> <p>By law this questionnaire must be filed with the records administrator of the local government not later than the 7th business day after the date the person becomes aware of facts that require the statement to be filed. See Section 176.006, Local Government Code.</p> <p>A person commits an offense if the person violates Section 176.006, Local Government Code. An offense under this section is a Class C misdemeanor.</p>		OFFICE USE ONLY Date Received <div style="border: 1px solid black; height: 20px; width: 100%;"></div>
1	Name of person doing business with local governmental entity. <div style="border: 1px solid black; height: 20px; width: 100%;"></div>	
2	<p style="text-align: center;">Check this box if you are filing an update to a previously filed questionnaire.</p> <div style="display: flex; align-items: center;"> <input type="checkbox"/> <div style="margin-left: 10px;"> <p>(The law requires that you file an updated completed questionnaire with the appropriate filing authority not later than September 1 of the year for which an activity described in Section 176.006(a), Local Government Code, is pending and not later than the 7th business day after the date the originally filed questionnaire becomes incomplete or inaccurate.)</p> </div> </div>	
3	<p>Describe each affiliation or business relationship with an employee or contractor of the local governmental entity who makes recommendations to a local government officer of the local governmental entity with respect to expenditure of money.</p> <div style="border: 1px solid black; height: 100px; width: 100%;"></div> <div style="text-align: right; position: absolute; top: 5px; right: 5px;">5</div> <div style="text-align: right; position: absolute; bottom: 5px; right: 5px;">6</div>	
4	<p>Describe each affiliation or business relationship with a person who is a local government officer and who appoints or employs a local government officer of the local governmental entity that is the subject of this questionnaire.</p> <div style="border: 1px solid black; height: 100px; width: 100%;"></div> <div style="text-align: right; position: absolute; top: 5px; right: 5px;">5</div> <div style="text-align: right; position: absolute; bottom: 5px; right: 5px;">6</div>	

CONFLICT OF INTEREST QUESTIONNAIRE For vendor or other person doing business with local governmental entity		Form CIQ Page 2
5	<p>Name of local government officer with whom filer has affiliation or business relationship. (Complete this section only if the answer to A, B, or C is YES.)</p> <p>This section, item 5 including subparts A, B, C & D, must be completed for each officer with whom the filer has affiliation or other relationship. Attach additional pages to this Form CIQ as necessary.</p> <p>A. Is the local government officer named in this section receiving or likely to receive taxable income from the filer of the questionnaire? <input type="checkbox"/> Yes <input type="checkbox"/> No</p> <p>B. Is the filer of the questionnaire receiving or likely to receive taxable income from or at the direction of the local government officer named in this section AND the taxable income is not from the local governmental entity? <input type="checkbox"/> Yes <input type="checkbox"/> No</p> <p>C. Is the filer of this questionnaire affiliated with a corporation or other business entity that the local government officer serves as an officer or director, or holds an ownership of 10 percent or more? <input type="checkbox"/> Yes <input type="checkbox"/> No</p> <p>D. Describe each affiliation or business relationship.</p> <div style="border: 1px solid black; height: 40px; width: 100%;"></div>	
	<p>6. Describe any other affiliation or business relationship that might cause conflict of interest:</p> <div style="border: 1px solid black; height: 40px; width: 100%;"></div>	
7	<div style="display: flex; justify-content: space-between;"> <div style="width: 60%; border: 1px solid black; height: 20px;"></div> <div style="width: 35%; border: 1px solid black; height: 20px;"></div> </div> <div style="display: flex; justify-content: space-between; margin-top: 5px;"> <div>Signature of person doing business with the governmental entity</div> <div>Date</div> </div>	
	Signature not required if completing in BIDSYNC electronically.	

Proposal References

List the last three (3) companies or governmental agencies, where the same or similar goods and/or services as contained in this RFP package, were recently provided by Respondent.

Reference 1

Client Name:

Location:

Contact Name:

Title:

Phone:

E-mail

Contract Date To:

Contract Date From:

Contract Value: \$

Scope of Work:

Reference 2

Client Name:

Location:

Contact Name:

Title:

Phone:

E-mail

Contract Date To:

Contract Date From:

Contract Value: \$

Scope of Work:

Reference 3

Client Name:

Location:

Contact Name:

Title:

Phone:

E-mail

Contract Date To:

Contract Date From:

Contract Value: \$

Scope of Work:

5

6

Question and Answers for Bid #1710-198 - Consessions for Expo Center

Overall Bid Questions

There are no questions associated with this bid.