


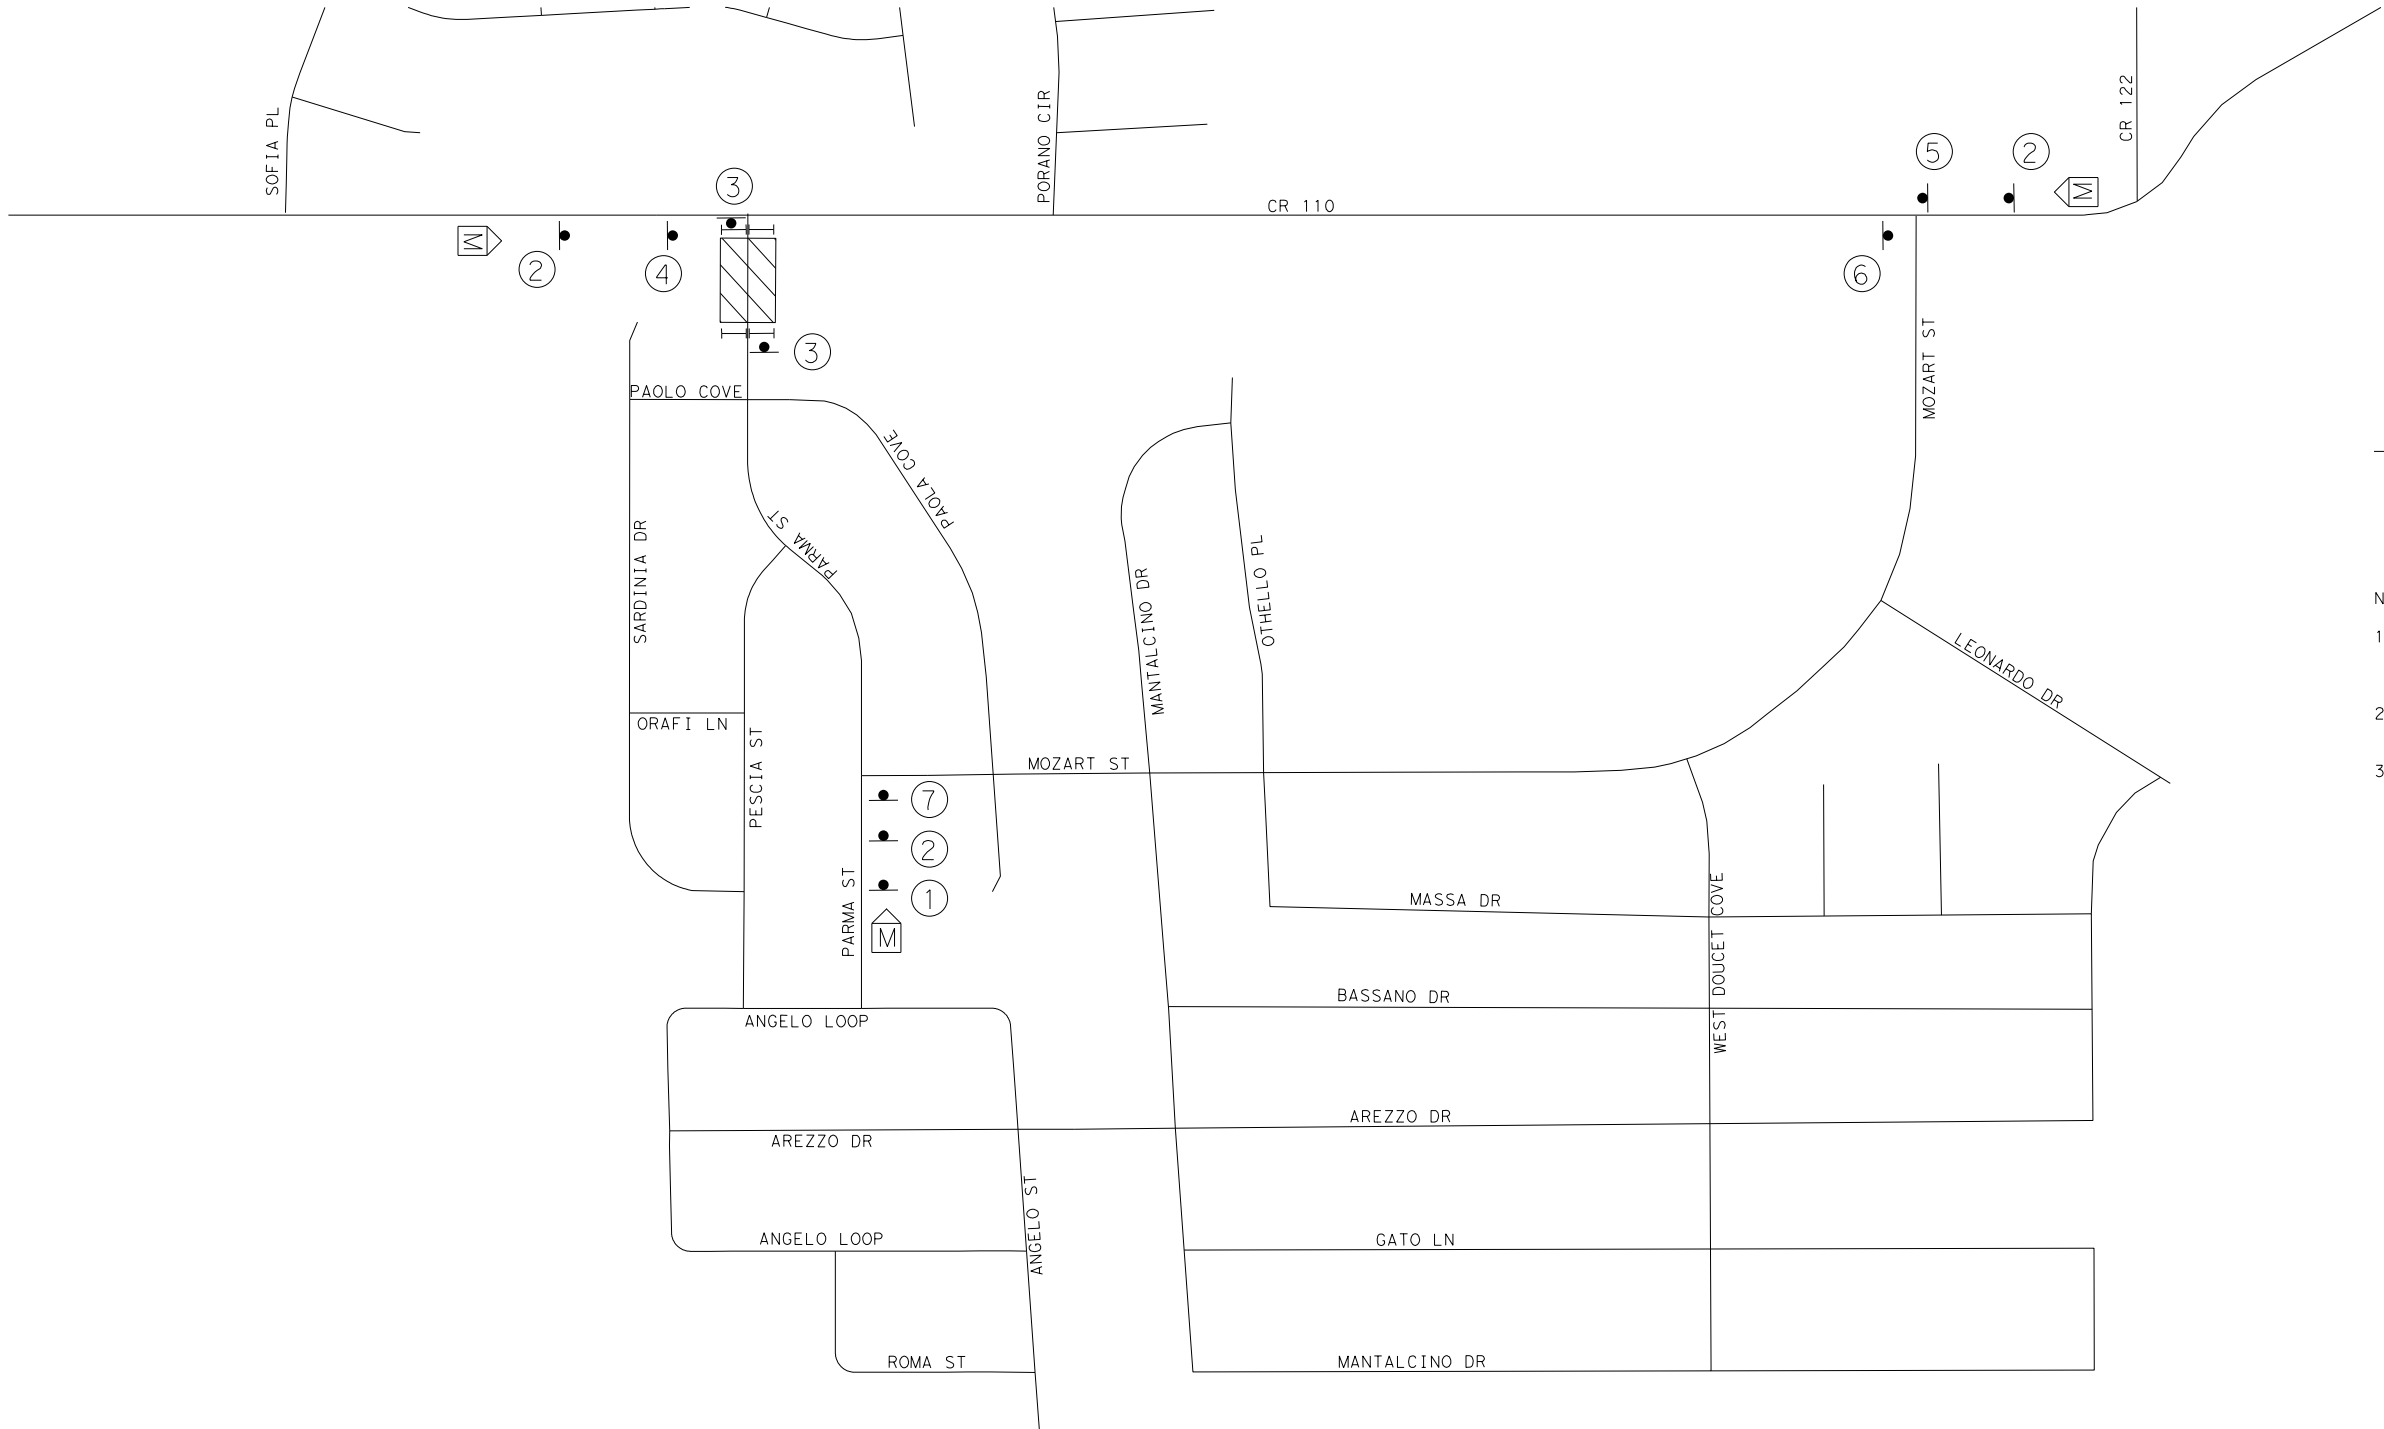


LEGEND

- WORK AREA
- SIGN
- PORTABLE CHANGEABLE MESSAGE SIGN
- TYPE III BARRICADE



NOTES:

- LETTERS FROM CITY/COUNTY AUTHORITIES AND EMERGENCY MANAGEMENT PERSONNEL APPROVING THE CLOSURE MUST BE RECEIVED PRIOR TO CLOSURE.
- PORTABLE MESSAGE SIGNS TO BE PLACED 1 WEEK PRIOR TO ROAD CLOSURE OR DETOURS.
- FOR SIGN LOCATION AND SPACING REFER TO TXMUTCD AND WZ(RCD)-13 STANDARD OR AS DIRECTED BY THE ENGINEER.

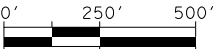

12-6-17

DATE	BY	REV	REVISION

DANNENBAUM
ENGINEERING COMPANY - AUSTIN, LLC
T.B.P.E. FIRM REGISTRATION #8995
3409 EXECUTIVE CENTER DR., STE 129 AUSTIN, TX 78731 (512) 345-8505

WILLIAMSON COUNTY
© 2015 BY WILLIAMSON COUNTY, TEXAS; ALL RIGHTS RESERVED.

CR 110 SOUTH
TRAFFIC CONTROL

DETOUR LAYOUT
PARMA ST

DESIGNED:		NA	
DRAWN:		NA	
CHECKED:		GV	
STATE	COUNTY	PRECINCT	SHEET NO.
TEXAS	WILLIAMSON	4	22A

