

PROPOSAL REQUEST

BRINKLEY SARGENT WIGINTON ARCHITECTS

Distribution: OWNER ☒ ARCHITECT ☒ CONSULTANT ☐ CONTRACTOR ☒ FIELD ☐ OTHER ☐

PROJECT: Williamson County Sheriff's Office Training Center
8160 Chandler Road
Hutto, TX 78634

PROPOSAL REQUEST NO: 20

OWNER: Williamson County
3151 SE Inner Loop
Georgetown, Texas 78626

TO: American Constructors, Inc.
11900 West Parmer Lane
Cedar Park, TX 78613

INITIATION DATE: 11/6/2017

PROJECT NO.: 21522.00
CONTRACT DATE: 12/20/16

CONTRACT FOR: General Construction

Please submit an itemized quotation for changes in the Contract Sum and/or Time incidental to proposed modifications to the Contract Documents described herein.

Description: Incorporate the following revisions to the documents to provide and install new badge and patch emblems, and to clarify the design and location of the wall vinyl for 01 02 00, 1.02C. Note that the badge and patch emblems are to be in the shape of the respective badge or patch, and not square as graphically shown. Coordinate mounting on the various substrates.

- Item No. 1. Sheet A901 - INTERIOR ELEVATIONS
A. Add new wall mounted badge emblem in Lobby.
- Item No. 2. Sheet A903 - INTERIOR ELEVATIONS
A. Add wall mounted badge and patch emblems in Training Room.
- Item No. 3. Sheet A904 - INTERIOR ELEVATIONS
A. Clarified design and location for wall applied vinyl badge and patch emblems in Defense Tactics.
B. Add wall mounted badge and patch emblems in Defense Tactics.

Attachments: Sheets A901 - INTERIOR ELEVATIONS, A903 - INTERIOR ELEVATIONS, and A904 - INTERIOR ELEVATIONS, PDFs of badge and patch emblems

END OF PROPOSAL REQUEST #20

ISSUED: BRINKLEY SARGENT WIGINTON ARCHITECTS
By: David Achterberg November 6, 2017

ARCHITECT

DATE

**Austin Architectural Graphics****Quote**

1406 E 5th St
Austin, TX 78702
United States
Website: aagsigns.com
Phone: 512-473-2075

Sales Rep	Job #	Date
Daryl Mutz daryl@aagsigns.com	1328	2017-12-06

Bill To:	Job Location:
AMERICAN CONSTRUCTORS, INC. 11900 West Parmer Lane, Suite 200 Cedar Park, TX 78613 United States	8160 Chandler Road, Georgetown TX 78726 Grant Huling (512) 773-2360 ghuling@acitexas.com

Quantity	Description	Unit Cost	Cost
----------	-------------	-----------	------

1	Badges 3'x3' (2) Applied Directly to Wall. (7) Applied to 3/8" Acrylic	\$2,091.71	\$2,091.71
1	Install Of Badges	\$490.50	\$490.50

Notes:

Per Contract Agreement	PR 020 Total	\$2,582.21
------------------------	--------------	------------

THIS AGREEMENT IS ACCEPTED AND APPROVED BY:

AMERICAN CONSTRUCTORS, INC.**Austin Architectural Graphics**

By: _____

By: _____

Name: _____

Name: _____


















Date: _____

Date: _____

This proposal may be withdrawn if not accepted within 30 days. By signing, Customer accepts Company's proposal for the Job and agrees to all of the terms of the purchase contract.





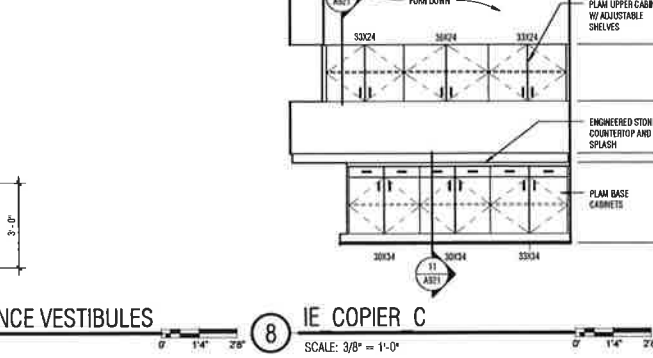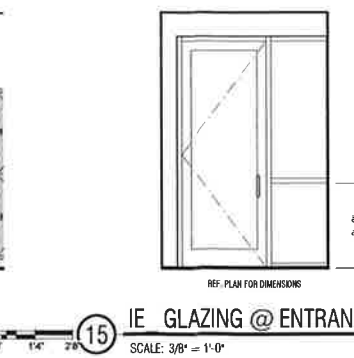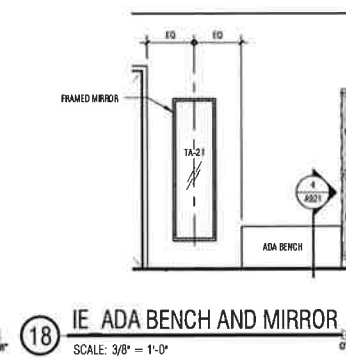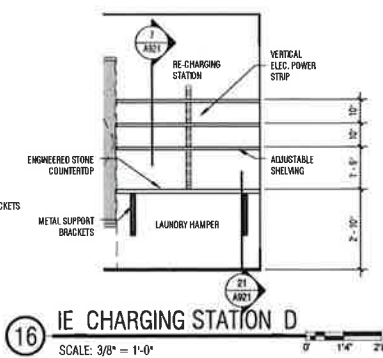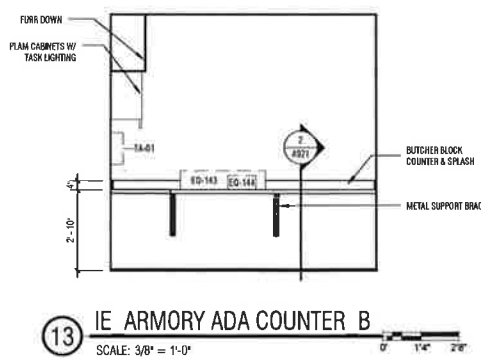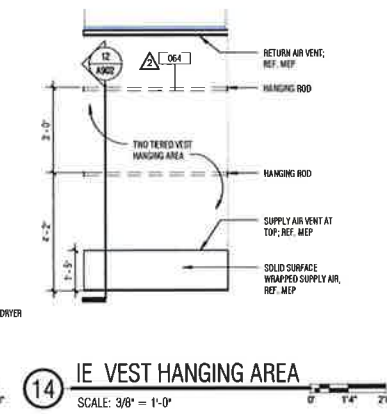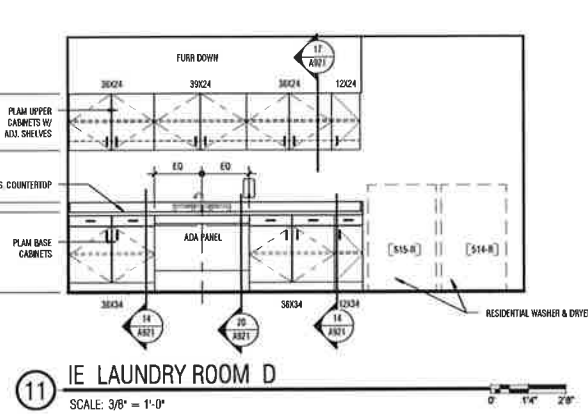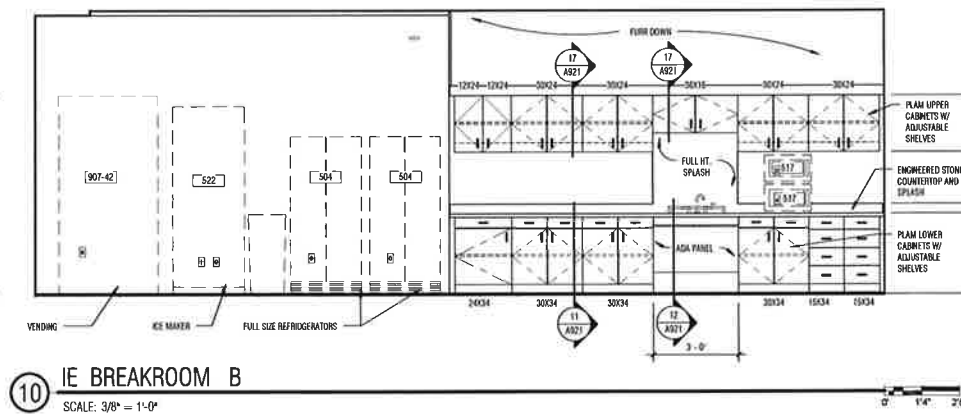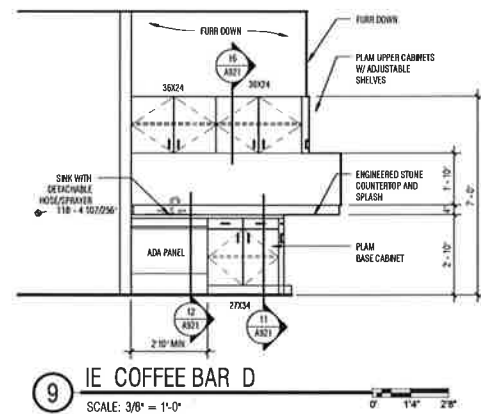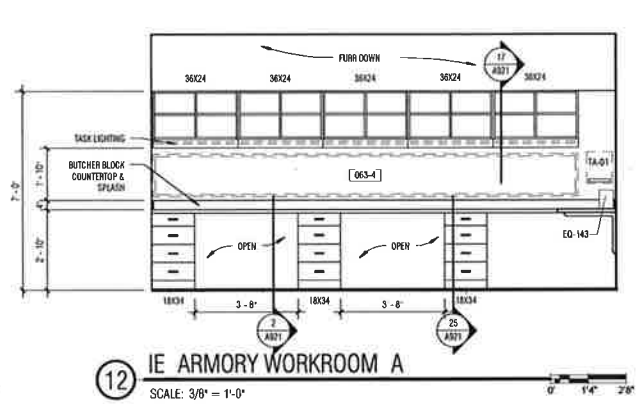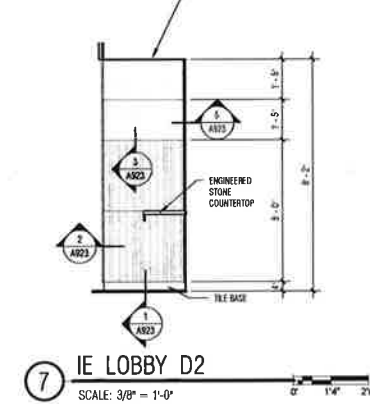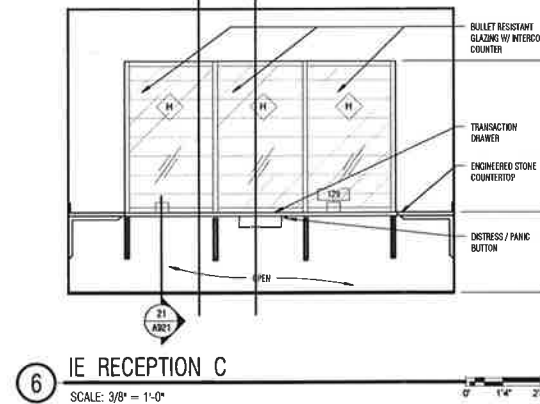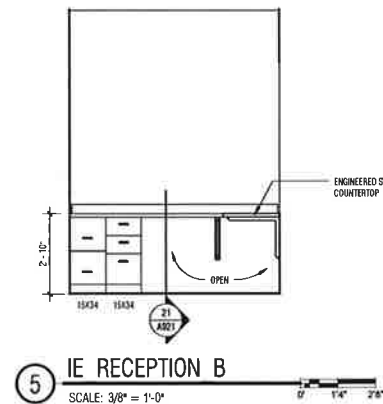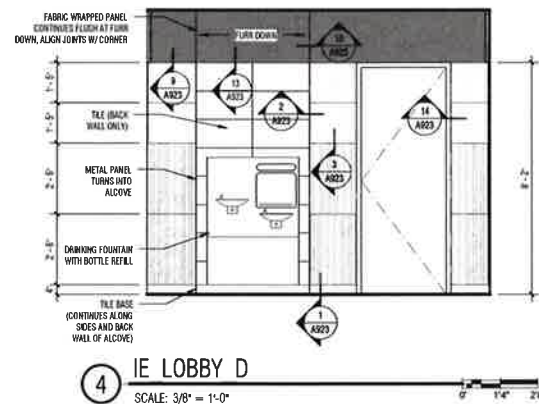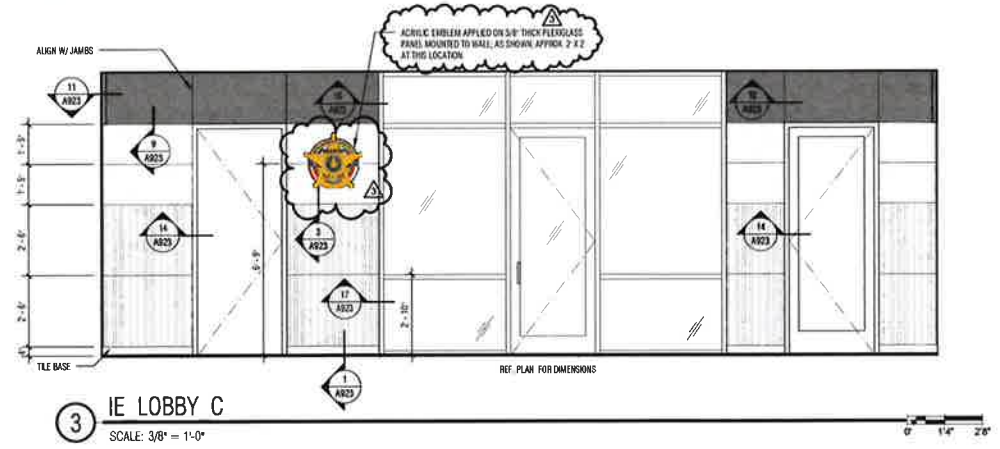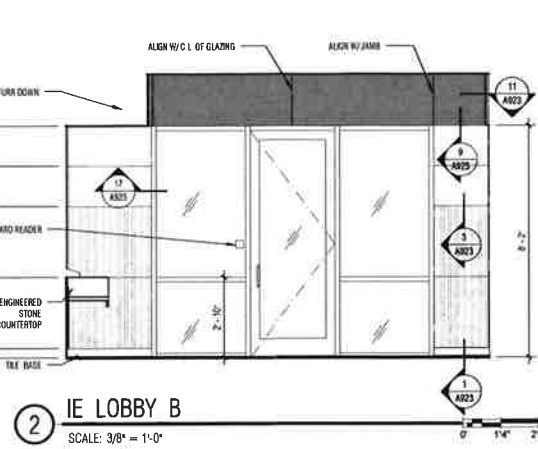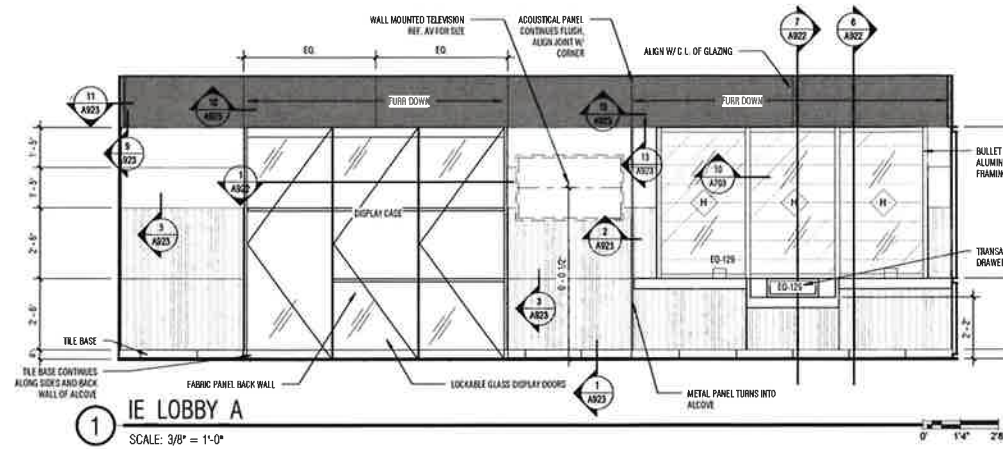

GLAZING SCHEDULE	
NO.	TYPE
A	1/4" CLEAR FLOAT GLAZING
AC	1/4" CLEAR FLOAT GLAZING FROSTED
C	1/4" TEMPERED GLAZING, TYP.
D	1/4" TEMPERED GLAZING, FROSTED
H	1-1/4" LAMINATED POLYCARBONATE SECURITY GLAZING
SP	SPANDREL PANEL
T	1" INSULATED GLAZING WITH LOW-E COATING
TF	1" INSULATED FROSTED GLAZING WITH LOW-E COATING
TM	1" INSULATED GLAZING LAMINATED FOR IMPACT RESISTANCE W/ LOW-E COATING
W	1" INSULATED GLAZING
WM	1" INSULATED GLAZING LAMINATED FOR IMPACT RESISTANCE (REF. SPEC)
WF	1" INSULATED GLAZING, FROSTED

ALL EXT. GLAZING TYPE 'T' UNLESS NOTED OTHERWISE
ALL INT. GLAZING TYPE 'C' UNLESS NOTED OTHERWISE


WALL MATERIAL LEGEND	
[Symbol]	BASE
[Symbol]	FABRIC WRAPPED ACOUSTICAL PANEL
[Symbol]	METAL PANEL 1
[Symbol]	METAL PANEL 2
[Symbol]	METAL PANEL 3
[Symbol]	LAMINATE PANELING

WILLIAMSON COUNTY SHERIFF'S OFFICE TRAINING CENTER 8160 Chandler Road, Hutto, TX 78634


Architect: Brinkley Sargent Wington Architects (512) 610-4700
Landscape: HALFF Associates, Inc. (512) 777-4600
Structural: Datum Engineers, Inc. (512) 449-9490
MEP: Hendrix Consulting Engineers (512) 218-0060
Civil: HALFF Associates, Inc. (512) 777-4600
Technology: Datacom Design Group (512) 478-6001

HISTORY		
#	DATE	DESCRIPTION
1	03-22-2017	SB
2	10-27-2017	PA 021
3	11-06-2017	PR 020




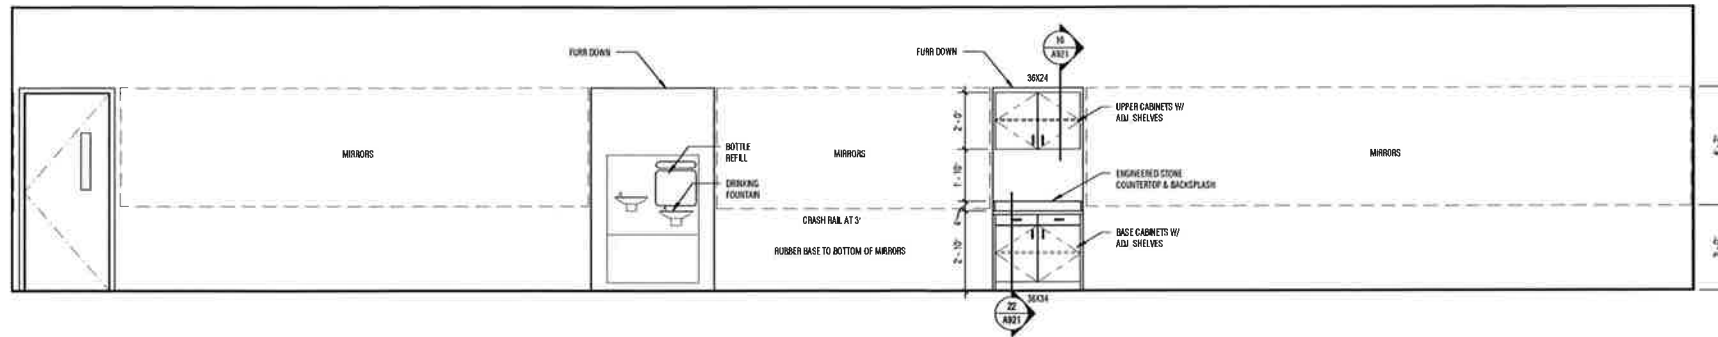



4 IE WEIGHT ROOM D.F. A
SCALE: 3/8" = 1'-0"

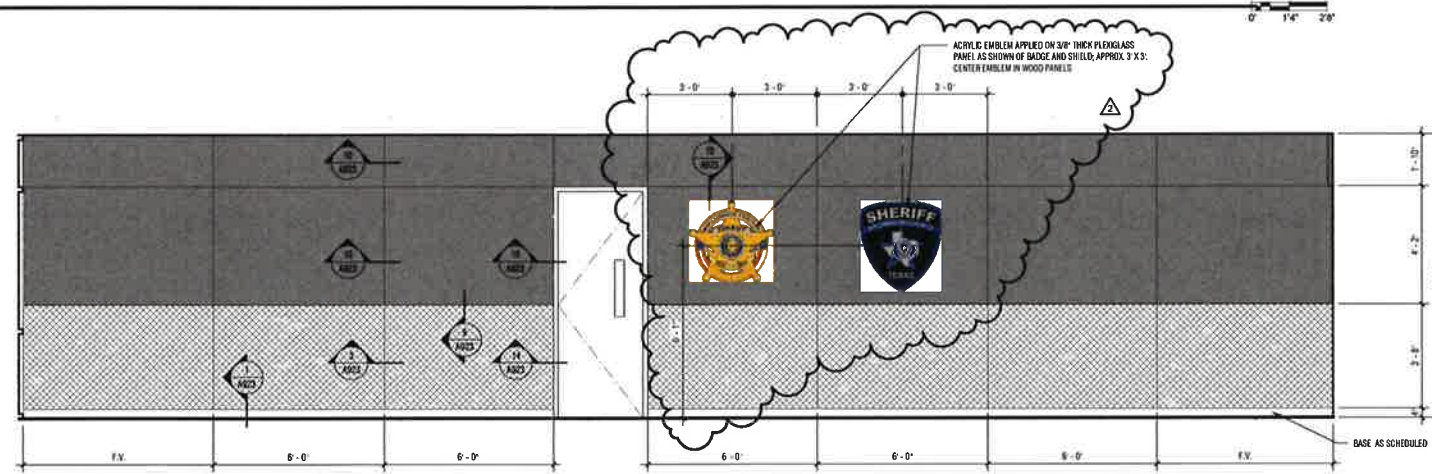

5 IE TRAINING ROOM D
SCALE: 3/8" = 1'-0"

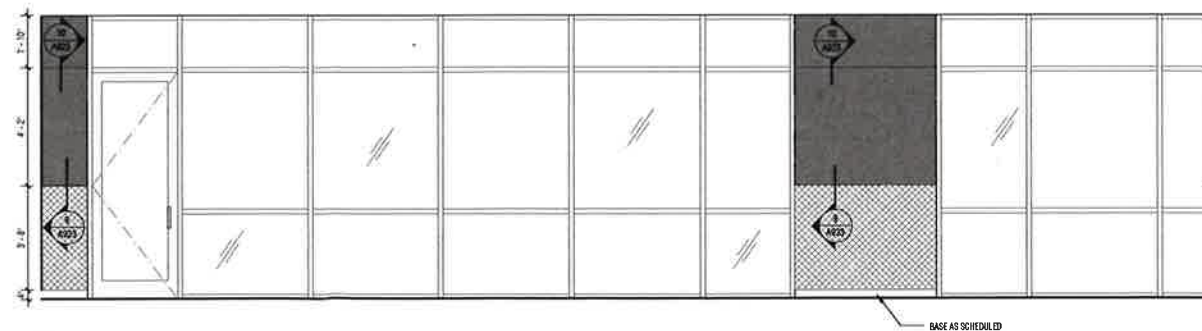

6 IE 157 TRAINING ROOM C
SCALE: 3/8" = 1'-0"

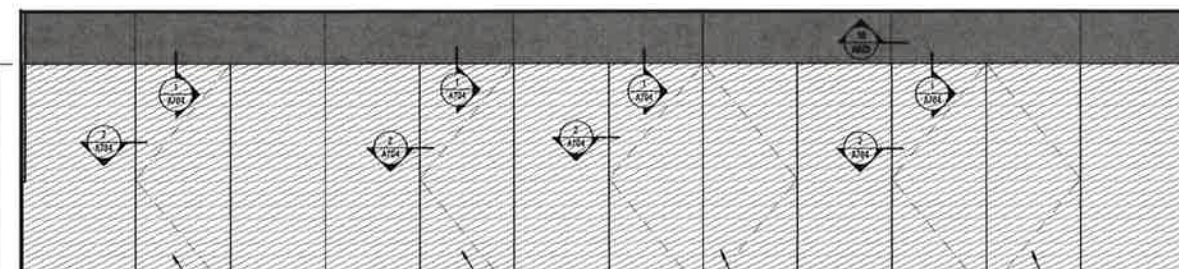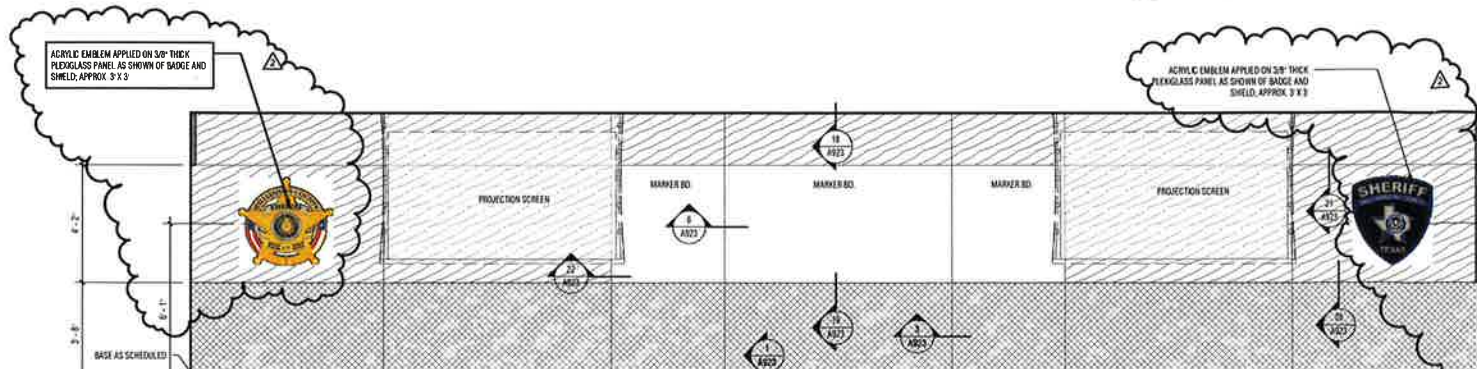

WALL MATERIAL LEGEND	
[Symbol]	BASE
[Symbol]	FABRIC WRAPPED ACUSTICAL PANEL
[Symbol]	METAL PANEL 1
[Symbol]	METAL PANEL 2
[Symbol]	METAL PANEL 3
[Symbol]	LAMINATE PANELING

GLAZING SCHEDULE	
NO.	TYPE
A	1/4" CLEAR FLOAT GLAZING
AF	1/4" CLEAR FLOAT GLAZING FROSTED
C	1/4" TEMPERED GLAZING, TYP
D	1/4" TEMPERED GLAZING, FROSTED
H	1-1/4" LAMINATED POLYCARBONATE SECURITY GLAZING
GP	SPANDREL PANEL
T	1" INSULATED GLAZING WITH LOW-E COATING
TF	1" INSULATED FROSTED GLAZING WITH LOW-E COATING
TM	1" INSULATED GLAZING LAMINATED FOR IMPACT RESISTANCE W/ LOW-E COATING
W	1" INSULATED GLAZING
WM	1" INSULATED GLAZING LAMINATED FOR IMPACT RESISTANCE (REF. SPEC)
WF	1" INSULATED GLAZING, FROSTED


ALL EXT. GLAZING TYPE "T" UNLESS NOTED OTHERWISE
ALL INT. GLAZING TYPE "C" UNLESS NOTED OTHERWISE

WILLIAMSON COUNTY SHERIFF'S OFFICE TRAINING CENTER 8160 Chandler Road, Hutto, TX 78634


Architect: Brinkley Sargent Winton Architects (512) 810-4700
Landscape: HALL Associates, Inc. (512) 777-4600
Structural: Dalum Engineers, Inc. (512) 469-9490
MEP: Hendrix Consulting Engineers (512) 218-0060
Civil: HALL Associates, Inc. (512) 777-4600
Technology: Dacom Design Group (512) 478-6001

REVISION HISTORY		
#	DATE	DESCRIPTION
1	10-24-2017	PR.015
2	11-06-2017	PR.020




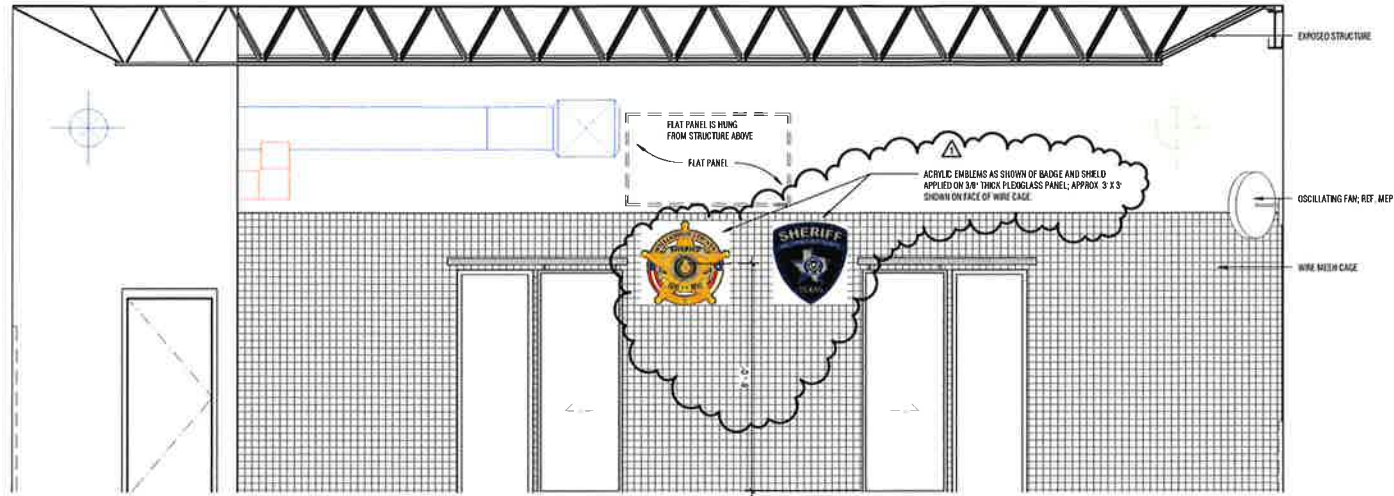


1 IE DEFENSE TACTICS ROOM A
SCALE: 3/8" = 1'-0"

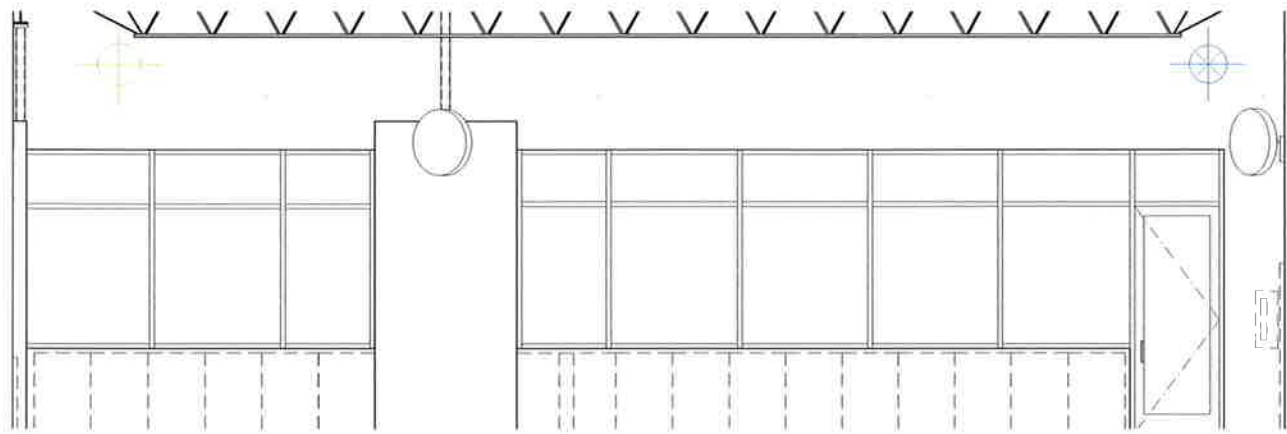

2 IE DEFENSE TACTICS ROOM C
SCALE: 3/8" = 1'-0"

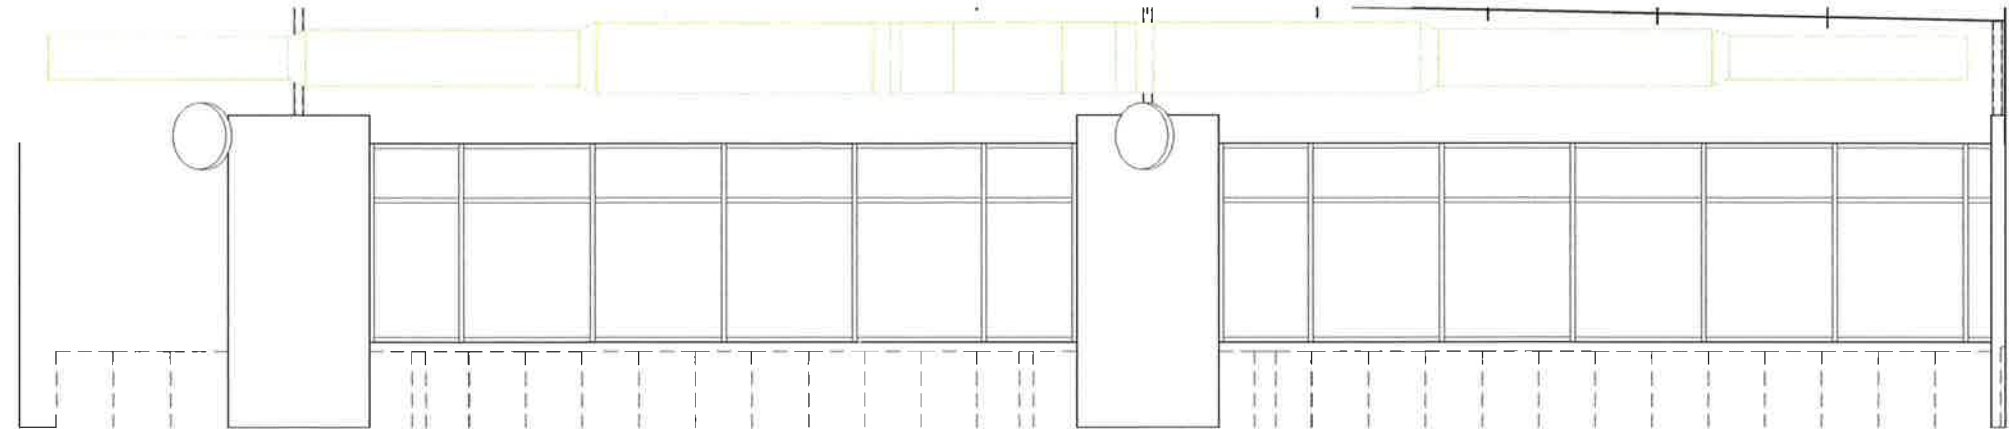

3 IE DEFENSE TACTICS ROOM B
SCALE: 3/8" = 1'-0"

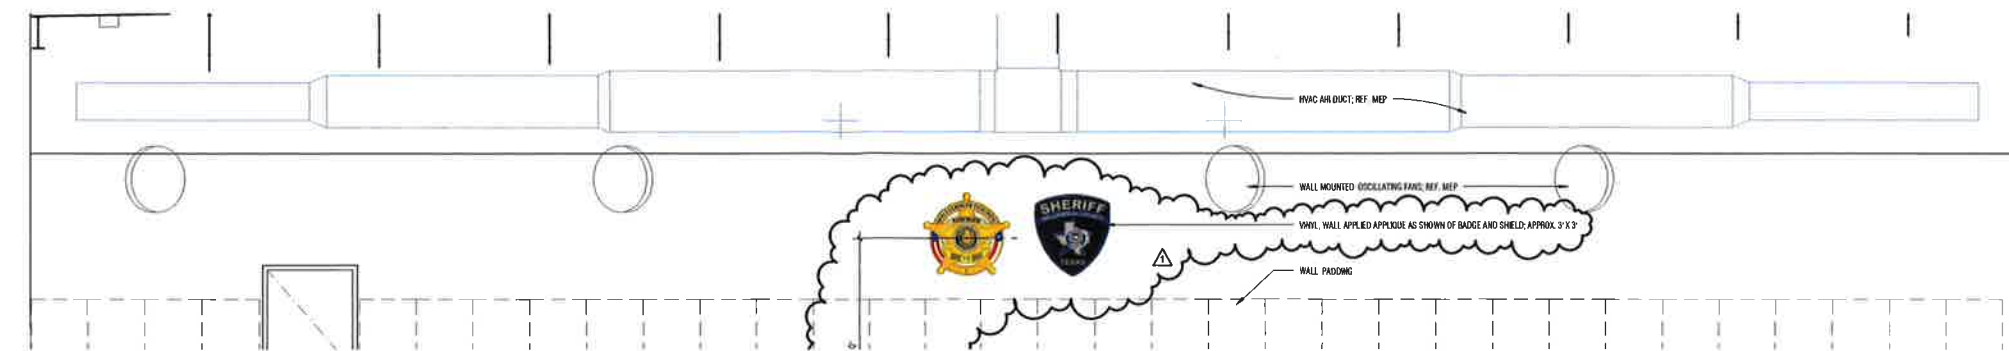

WILLIAMSON COUNTY SHERIFF'S OFFICE TRAINING CENTER

8160 Chandler Road, Hutto, TX 78634

Architect: Brinkley Sargent Wiginton Architects (512) 610-4700
Landscape: HALFF Associates, Inc. (512) 777-4600
Structural: Datum Engineers, Inc. (512) 469-9490
MEP: Hendrix Consulting Engineers (512) 218-0060
Civil: HALFF Associates, Inc. (512) 777-4600
Technology: Datacom Design Group (512) 478-6001

BRINKLEY SARGENT WIGINTON ARCHITECTS

HISTORY		
#	DATE	DESCRIPTION
1	11-06-2017	FOR ISS



UE