

Received

JUL 12 2018

RECEIVED
JUL 12 2018
BY: PSJ

WILLIAMSON COUNTY, TEXAS

CHANGE ORDER NUMBER: 1

HNTB Corporate
Round Rock

1. CONTRACTOR: Austin Traffic Signals

2. Change Order Work Limits: Sta. 57+00 to Sta. 60+00

3. Type of Change(on federal-aid non-exempt projects): Minor (Major/Minor)

4. Reasons: 2C (3 Max. - In order of importance - Primary first)

Project: 1804-222
Roadway: Pearson Ranch Road Signal
CSJ Number: _____

5. Describe the work being revised:

2C: Differing Site Conditions (unforeseeable). New development (conditions changing after PS&E completed). This Change Order adds a force account item to the Contract to pay Austin Energy the cost to extend power service to the intersection.

6. Work to be performed in accordance with Items: See attached

7. New or revised plan sheet(s) are attached and numbered: _____

8. New Special Provisions/Specifications to the contract are attached: No

9. New Special Provisions to Item N/A No. N/A, Special Specification Item N/A are attached.

Each signatory hereby warrants that each has the authority to execute this Change Order (CO).

<p><i>The contractor must sign the Change Order and, by doing so, agrees to waive any and all claims for additional compensation due to any and all other expenses; additional changes for time, overhead and profit; or loss of compensation as a result of this change.</i></p> <p>THE CONTRACTOR _____ Date <u>7-11-18</u></p> <p>By <u>[Signature]</u></p> <p>Typed/Printed Name <u>Edward G. Schroeder</u></p> <p>Typed/Printed Title <u>Vice President</u></p>	<p>The following information must be provided</p> <p>Time Ext. #: <u>N/A</u> Days added on this CO: <u>0</u></p> <p>Amount added by this change order: <u>\$15,000.00</u></p>
--	--

RECOMMENDED FOR EXECUTION:

[Signature] Project Manager Date 7/11/18

N/A Design Engineer Date _____

[Signature] Program Manager Date 7/12/18

Design Engineer's Seal:

See attached plan sheets

County Commissioner Precinct 1 Date _____
 APPROVED REQUEST APPROVAL

County Commissioner Precinct 2 Date _____
 APPROVED REQUEST APPROVAL

County Commissioner Precinct 3 Date _____
 APPROVED REQUEST APPROVAL

County Commissioner Precinct 4 Date _____
 APPROVED REQUEST APPROVAL

County Judge Date _____
 APPROVED

CHANGE ORDER REASON(S) CODE CHART

<p>1. Design Error or Omission</p>	<p>1A. Incorrect PS&E 1B. Other</p>
<p>2. Differing Site Conditions (unforeseeable)</p>	<p>2A. Dispute resolution (expense caused by conditions and/or resulting delay) 2B. Unavailable material 2C. New development (conditions changing after PS&E completed) 2D. Environmental remediation 2E. Miscellaneous difference in site conditions (unforeseeable)(Item 9) 2F. Site conditions altered by an act of nature 2G. Unadjusted utility (unforeseeable) 2H. Unacquired Right-of-Way (unforeseeable) 2I. Additional safety needs (unforeseeable) 2J. Other</p>
<p>3. County Convenience</p>	<p>3A. Dispute resolution (not resulting from error in plans or differing site conditions) 3B. Public relations improvement 3C. Implementation of a Value Engineering finding 3D. Achievement of an early project completion 3E. Reduction of future maintenance 3F. Additional work desired by the County 3G. Compliance requirements of new laws and/or policies 3H. Cost savings opportunity discovered during construction 3I. Implementation of improved technology or better process 3J. Price adjustment on finished work (price reduced in exchange for acceptance) 3K. Addition of stock account or material supplied by state provision 3L. Revising safety work/measures desired by the County 3M. Other</p>
<p>4. Third Party Accommodation</p>	<p>4A. Failure of a third party to meet commitment 4B. Third party requested work 4C. Compliance requirements of new laws and/or policies (impacting third party) 4D. Other</p>
<p>5. Contractor Convenience</p>	<p>5A. Contractor exercises option to change the traffic control plan 5B. Contractor requested change in the sequence and/or method of work 5C. Payment for Partnering workshop 5D. Additional safety work/measures desired by the contractor 5E. Other</p>
<p>6. Untimely ROW/Utilities</p>	<p>6A. Right-of-Way not clear (third party responsibility for ROW) 6B. Right-of-Way not clear (County responsibility for ROW) 6C. Utilities not clear 6D. Other</p>

Williamson County Road Bond Program

**Pearson Ranch Road Signal
Williamson County Project No. 1804-222**

Change Order No. 1

Reason for Change

This Change Order adds a force account item to the Contract to pay Austin Energy the cost to extend power service to the intersection.

Austin Energy will extend power from the existing transformer along Pearson Ranch Road, just south of the intersection with Neenah Avenue. The County's contractor, Austin Traffic Signal (ATS) will make the payment to Austin Energy for the work and the County will reimburse ATS for the cost. A force account was set up to pay the actual cost, plus an allowable 5% mark up for ATS and for any unforeseen cost that may occur.

The following summarizes the new Contract items required for this Change Order.

ITEM	DESCRIPTION	QTY	UNIT
999-WC02	FORCE ACCOUNT FOR AUSTIN ENERGY SERVICE	1.00	DOL

This Change Order results in a net increase of \$15,000.00 to the Contract amount, for an adjusted Contract total of \$282,031.15. The original Contract amount was \$267,031.15. As a result of this and all Change Orders to-date, \$15,000.00 has been added to the Contract, resulting in a 5.62% net increase in the Contract cost. No additional days will be added to or deducted from the Contract as a result of this Change Order.

HNTB Corporation

James Klotz, P.E.



May 21, 2018

Michael Mayben:
Cobb Fendley
512-834-9798

ATTENTION: Michael Mayben

SUBJECT: Concerning the traffic signal at Pearson Ranch Rd & Neeenah Ave.

Dear Michael Mayben:

Austin Energy will perform work to include setting 3 new overhead poles and hanging a new overhead transformer to serve the traffic signal located at Pearson Ranch Rd & Neenah Ave associated with Work Request #185922.

The charge for the work to be performed is \$10,093.82. This charge is payable at 2412 Kramer Lane, Bldg. C, Austin, Texas 78758-4007 in advance of the work being issued to construction for scheduling. The above charges are for electric facilities and do not include charges that may be incurred from telephone or television cable companies. The above cost is good for ninety (90) days.

1. Service shall be single-phase, three-wire, 120/240 volts only, in accordance with the City's Electric Utility Criteria Manual.
2. Austin Energy cannot energize any transformer until an easement has been signed by the property owner. The easement must cover all Austin Energy equipment. For additional information concerning easements, please contact David Lambert at 322-6109 and reference this Work Request #185922.
3. All metering installations shall be in accordance with Austin Energy's Metering Specifications and the Design Criteria Manual. For additional information concerning metering, please contact the Metering Representative at 505-7045.
4. The customer service point will be the pull box housing service terminations. The customer's secondary must have a full current neutral. Austin Energy will furnish and install all wire and electrical equipment on Austin Energy's side of the customer's service point.
5. Austin Energy's facilities must remain accessible for maintenance and replacement at all times. For information regarding construction scheduling, please contact the Scheduler at 505-7166 or 7167. In the case of work requiring civil inspection, the customer should allow a minimum of twenty (20) working days for construction scheduling after the inspector has approved the installed infrastructure.
6. Please distribute a copy of this letter to your contractor, engineer, electrician, etc.

If the above conditions are acceptable, please remit payment to Austin Energy, c/o Distribution Design, 2412 Kramer Lane, Bldg. C, Austin, Texas 78758-4007. Please make checks payable to Austin Energy.

Upon completion of the job, please visit www.austinenergy.com/go/ddsurvey and participate in a short survey so that we may continue to improve the services we provide. For further information, please feel free to contact me at (512) 505-7614 or email me at travis.vincent@austinenergy.com.

Sincerely,

Travis Vincent
Electric Distribution Designer Sr.
Distribution Design
Kramer Service Center
Austin Energy

Attachments:
AE Quote - 185922

**Work Request Charges Quotation
Austin Energy**

To: MICHAEL MAYBEN
TRAFFIC SIGNAL
8601 1/2 PEARSON RANCH RD

Quote Number: NO1859223
Designer Name: VINCENT, TRAVIS
Description: Single phase line extension to serve traffic signal at Pearson Ranch Rd. & Neenah Ave.

Quote Date: 5/8/2018
Preferred Option: Yes
No. Payments: 1
Project:

Quotation Details

Description	Refundable?	Unit Cost	Quantity	Total	Due Before Work	Paid
Time and Materials	No	10,093.82	1	10,093.82	Y	
Charges Due Before Work Starts:				10,093.82		
Tax:				0.00		
				Subtotal:	10,093.82	
Charges Due On Completion:				0.00		
Tax:				0.00		
				Subtotal:	0.00	
				Total Charges:	10,093.82	
				Total Tax:	0.00	
				Total Including Tax:	10,093.82	


Neenah Ave.

Service Point
Customer 18" P.B. (P5)

Install (S4)
AE 1/0 AL UG TP
Customer 1-3" CNDS (23')

Install (P4)
AE 50'-2
10KVA 120/240V A
1Ph Secondary RSR 1/0
DG & SNGL Helix 31'
Customer 1-3" 10 FT

Pearson Ranch Rd.

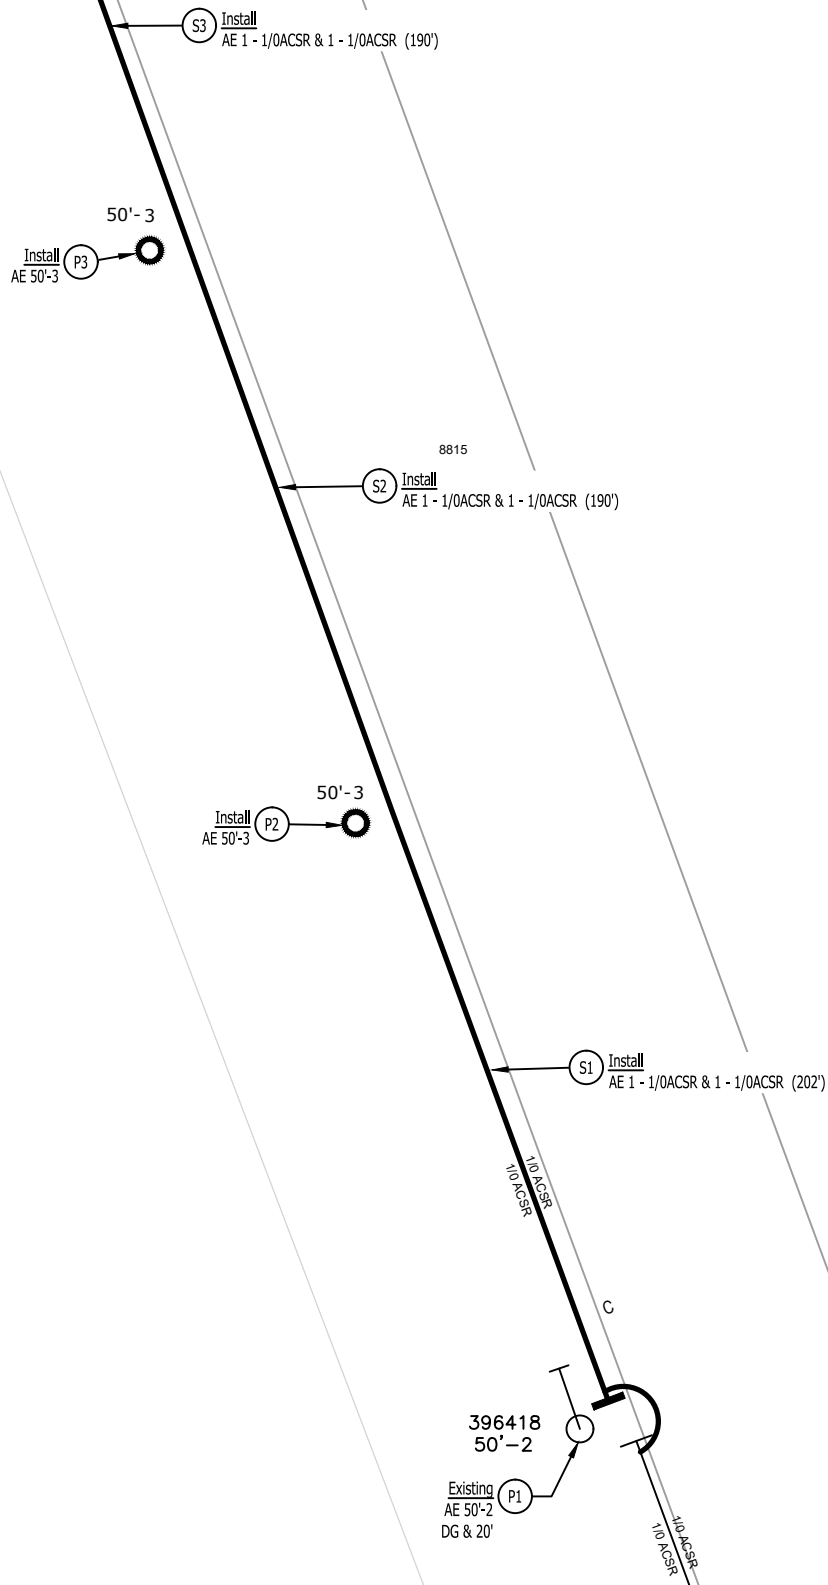

14320

8615

396418
50'-2
Existing AE 50'-2
DG & 20'

WAITING ON PAYMENT

6:59 am, May 21 2018

BEFORE YOU DIG
TO LOCATE UTILITIES
CALL 1-800-344-8377 (DIG TESS)



**ELECTRIC SERVICE
DELIVERY
DISTRIBUTION SERVICES**

This map has been produced by Austin Energy for the sole purpose of geographic reference. No warranty is made by the City of Austin regarding specific accuracy or completeness.

ACCT:
11022502

WR. NO. :
185922

MAP PAGE: 404M

TREE TRIMMING: ----

MAP GRID: MH41

SCALE: N.T.S.

ADDRESS: **8601 1/2 PEARSON RANCH RD**

DATE STAKED: 5/2/18

JOB TYPE: d1phbohpcip

ROWMAN NO.: ----

CUSTOMER: MICHAEL MAYBEN

PH.: 512-834-9798

ELECTRIC PERMIT NO.: ----

ELECTRICIAN: -----

PH.: -----

EASEMENT NO.: ----

DESIGNED BY: VINCENTT

PH.: 512-505-7614

HWY/CO. PERMIT NO.: ----

NO.	DATE:	REVISION	DESIGNER	CHECK	APPROVED
---	---	---		---	---
0	5/8/18	ORIGINAL	VINCENTT	RDS	RD Selbach

