

THE STATE OF TEXAS §

COUNTY OF WILLIAMSON §

**SERVICES CONTRACT
FOR
DELIVERY & INSTALLATION OF
AMMO STORAGE UNIT
FOR SHERIFF'S OFFICE
FIRING RANGE
(GSA Contract # GS-07F-0076M / GSA Schedule 84)**

Important Notice: County Purchase Orders and Contracts constitute expenditures of public funds, and all vendors are hereby placed on notice that any quotes, invoices or any other forms that seek to unilaterally impose contractual or quasicontractual terms are subject to the extent authorized by Texas law, including but not limited to Tex. Const. art. XI, § 7, the Texas Government Code, the Texas Local Government Code, the Texas Transportation Code, the Texas Health & Safety Code, and Opinions of the Texas Attorney General relevant to local governmental entities.

THIS CONTRACT is made and entered into by and between **Williamson County, Texas (hereinafter "The County")**, a political subdivision of the State of Texas, acting herein by and through its governing body, and **Armag Corporation, (hereinafter "Service Provider")**, 300 Armag Ave., Bardstown, KY 40004 (ph. 502-348-3987). The County agrees to engage Service Provider as an independent contractor, to assist in providing certain operational services pursuant to the following terms, conditions, and restrictions:

I.

Services: Service Provider shall provide services *as an independent contractor* pursuant to terms and policies of the Williamson County Commissioners Court. Service Provider expressly acknowledges that he, she or it is not an employee of The County. The services include, but are not limited to the following items in order to complete the project:

As described in the attached Quotation #33453B, dated November 30, 2018, which is designated Exhibit "A" and incorporated herein as if copied in full.

Should The County choose to add services in addition to those described in Exhibit(s) "A," such additional services shall be described in a separate written amendment to this Contract wherein the additional services shall be described and the parties shall set forth the amount of compensation to be paid by The County for the additional services. Service

Provider shall not begin any additional services and The County shall not be obligated to pay for any additional services unless a written amendment to this Contract has been signed by both parties.

II.

Effective Date and Term: This contract shall be in full force and effect when signed by all parties and shall continue for a reasonable time period for the specific project and shall terminate upon project completion or when terminated pursuant to paragraph X below.

III.

Consideration and Compensation: Service Provider will be compensated based as set forth in Exhibit(s). Any changes must be made by a change order or amendment and approved by the Williamson County Commissioners Court. **The not-to-exceed amount shall be \$223,460.00.**

Payment for goods and services shall be governed by Chapter 2251 of the Texas Government Code. An invoice shall be deemed overdue the 31st day after the later of (1) the date The County receives the goods under the contract; (2) the date the performance of the service under the contract is completed; or (3) the date the Williamson County Auditor receives an invoice for the goods or services. Interest charges for any overdue payments shall be paid by The County in accordance with Texas Government Code Section 2251.025. More specifically, the rate of interest that shall accrue on a late payment is the rate in effect on September 1 of The County's fiscal year in which the payment becomes due. The said rate in effect on September 1 shall be equal to the sum of one percent (1%); and (2) the prime rate published in the Wall Street Journal on the first day of July of the preceding fiscal year that does not fall on a Saturday or Sunday.

IV.

Insurance: Service Provider shall provide and maintain, until the services covered in this Contract is completed and accepted by The County, the minimum insurance coverage in the minimum amounts as described below. Coverage shall be written on an occurrence basis by companies authorized and admitted to do business in the State of Texas and rated A- or better by A.M. Best Company or otherwise acceptable to The County and name The County as an additional insured.

Type of Coverage	Limits of Liability
a. Worker's Compensation	Statutory
b. Employer's Liability	

Bodily Injury by Accident	\$500,000 Ea. Accident
Bodily Injury by Disease	\$500,000 Ea. Employee
Bodily Injury by Disease	\$500,000 Policy Limit

- c. Comprehensive general liability including completed operations and contractual liability insurance for bodily injury, death, or property damages in the following amounts:

COVERAGE	PER PERSON	PER OCCURRENCE
Comprehensive General Liability <i>(including premises, completed operations and contractual)</i>	\$ 500,000	\$ 500,000
Aggregate policy limits:		\$1,000,000

Service Provider, as an independent contractor, meets the qualifications of an “Independent Contractor” under Texas Worker’s Compensation Act, Texas Labor Code, Section 406.141, and must provide its employees, agents and sub-subcontractors worker’s compensation coverage. Contactor shall not be entitled to worker’s compensation coverage or any other type of insurance coverage held by The County.

Upon execution of this Contract, Service Provider shall provide The County with insurance certificates evidencing compliance with the insurance requirements of this Contract.

V.

Entire Contract & Incorporated Documents: This Contract constitutes the entire Contract between the parties and may not be modified or amended other than by a written instrument executed by both parties. Documents expressly incorporated (as if copied in full) into this Contract include the following:

- A. As described in the attached Quotation #33453B, dated November 30, 2018, which is incorporated herein as if copied in full;**
- B. GSA Contract # GS-07F-0076M / GSA Schedule 84, including addenda and related documents; and**
- C. Any required insurance certificates evidencing required coverages.**

The County reserves the right and discretion (pursuant to public policy and Texas Constitutional principles) to determine applicable provisions where there is any conflict between this Contract and any of the above-referenced contract documents/exhibits or incorporated documents.

VI.

No Agency Relationship & Indemnification: It is understood and agreed that Service Provider shall not in any sense be considered a partner or joint venturer with The County, nor shall Service Provider hold himself out as an agent or official representative of The County unless expressly authorized to do so by a majority of the Williamson County Commissioners Court. Service Provider shall be considered an independent contractor for the purpose of this Contract and shall in no manner incur any expense or liability on behalf of The County other than what may be expressly allowed under this Contract. The County will not be liable for any loss, cost, expense or damage, whether indirect, incidental, punitive, exemplary, consequential of any kind whatsoever for any acts by Service Provider or failure to act relating to the services being provided.

VII.

INDEMNIFICATION - EMPLOYEE PERSONAL INJURY CLAIMS: TO THE FULLEST EXTENT PERMITTED BY LAW, THE SERVICE PROVIDER SHALL INDEMNIFY, DEFEND (WITH COUNSEL OF THE COUNTY'S CHOOSING), AND HOLD HARMLESS THE COUNTY, AND THE COUNTY'S EMPLOYEES, AGENTS, REPRESENTATIVES, PARTNERS, OFFICERS, AND DIRECTORS (COLLECTIVELY, THE "INDEMNITEES") AND SHALL ASSUME ENTIRE RESPONSIBILITY AND LIABILITY (OTHER THAN AS A RESULT OF INDEMNITEES' GROSS NEGLIGENCE) FOR ANY CLAIM OR ACTION BASED ON OR ARISING OUT OF THE PERSONAL INJURY, OR DEATH, OF ANY EMPLOYEE OF THE SERVICE PROVIDER, OR OF ANY SUBCONTRACTOR, OR OF ANY OTHER ENTITY FOR WHOSE ACTS THEY MAY BE LIABLE, WHICH OCCURRED OR WAS ALLEGED TO HAVE OCCURRED ON THE WORK SITE OR IN CONNECTION WITH THE PERFORMANCE OF THE WORK. SERVICE PROVIDER HEREBY INDEMNIFIES THE INDEMNITEES EVEN TO THE EXTENT THAT SUCH PERSONAL INJURY WAS CAUSED OR ALLEGED TO HAVE BEEN CAUSED BY THE SOLE, COMPARATIVE OR CONCURRENT NEGLIGENCE OF THE STRICT LIABILITY OF ANY INDEMNIFIED PARTY. THIS INDEMNIFICATION SHALL NOT BE LIMITED TO DAMAGES, COMPENSATION, OR BENEFITS PAYABLE UNDER INSURANCE POLICIES, WORKERS COMPENSATION ACTS, DISABILITY BENEFITS ACTS, OR OTHER EMPLOYEES BENEFIT ACTS.

INDEMNIFICATION - OTHER THAN EMPLOYEE PERSONAL INJURY CLAIMS: TO THE FULLEST EXTENT PERMITTED BY LAW, SERVICE PROVIDER SHALL INDEMNIFY, DEFEND (WITH COUNSEL OF THE COUNTY'S CHOOSING), AND HOLD HARMLESS THE COUNTY, AND THE COUNTY'S EMPLOYEES, AGENTS, REPRESENTATIVES, PARTNERS, OFFICERS, AND DIRECTORS (COLLECTIVELY, THE "INDEMNITEES") FROM AND AGAINST CLAIMS, DAMAGES, LOSSES AND EXPENSES, INCLUDING BUT NOT LIMITED TO ATTORNEYS' FEES, ARISING OUT OF OR ALLEGED TO BE RESULTING FROM THE PERFORMANCE OF THIS AGREEMENT OR THE WORK DESCRIBED HEREIN, TO THE EXTENT CAUSED BY THE NEGLIGENCE, ACTS, ERRORS, OR OMISSIONS OF SERVICE PROVIDER OR ITS SUBCONTRACTORS, ANYONE EMPLOYED BY THEM OR ANYONE FOR WHOSE ACTS THEY MAY BE LIABLE, REGARDLESS OF WHETHER OR NOT SUCH CLAIM, DAMAGE, LOSS OR EXPENSE IS CAUSED IN WHOLE OR IN PART BY A PARTY INDEMNIFIED HEREUNDER.

VIII.

No Waiver of Sovereign Immunity or Powers: Nothing in this Contract will be deemed to constitute a waiver of sovereign immunity or powers of The County, the Williamson County Commissioners Court, or the Williamson County Judge.

IX.

Compliance with All Laws: Service Provider agrees and will comply with any and all local, state or federal requirements with respect to the services rendered.

X.

Termination: This Contract may be terminated at any time at the option of either party, without future or prospective liability for performance upon giving thirty (30) days written notice thereof. In the event of termination, The County will only be liable for its pro rata share of services rendered and goods actually produced.

XI.

Venue and Applicable Law: Venue of this Contract shall be Williamson County, Texas, and the laws of the State of Texas shall govern all terms and conditions.

XII.

Severability: In case any one or more of the provisions contained in this Contract shall for any reason be held to be invalid, illegal, or unenforceable in any respect, such invalidity, illegality, or unenforceability shall not affect any other provision in this Contract and this Contract shall be construed as if such invalid, illegal, or unenforceable provision had never been contained in it.

XIII.

Right to Audit: Service Provider agrees that The County or its duly authorized representatives shall, until the expiration of three (3) years after final payment under this Contract, have access to and the right to examine and photocopy any and all books, documents, papers and records of Service Provider which are directly pertinent to the services to be performed under this Contract for the purposes of making audits, examinations, excerpts, and transcriptions. Service Provider agrees that The County shall have access during normal working hours to all necessary Service Provider facilities and shall be provided adequate and appropriate work space in order to conduct audits in compliance with the provisions of this section. The County shall give Service Provider reasonable advance notice of intended audits.

XIV.

Confidentiality: Service Provider expressly agrees that he or she will not use any incidental confidential information that may be obtained while working in a governmental setting for his or her own benefit, and agrees that he or she will not enter any unauthorized areas or access confidential information and he or she will not disclose any information to unauthorized third parties, and will take care to guard the security of the information at all times.

XV.

Good Faith Clause: Service Provider agrees to act in good faith in the performance of this Contract.

XVI.

No Assignment: Service Provider may not assign this Contract.

XVIII.

County Judge or Presiding Officer Authorized to Sign Contract: The presiding officer of The County's governing body who is authorized to execute this instrument by order duly recorded may execute this Contract on behalf of The County.

WITNESS that this Contract shall be effective as of the date of the last party's execution below.

WILLIAMSON COUNTY:

SERVICE PROVIDER:

Authorized Signature



Authorized Signature

Printed Name



Printed Name

Date: _____, 2019

Date: Feb 27, 2019

Exhibit(s)
Quotation #33453B, dated November 30, 2018

300 Armag Avenue
Bardstown, KY 40004 USA
Phone: 502-348-3987
Fax: 502-348-4801



Fed ID: 61-0863964
DUNS: 007991748
www.armagcorp.com

Quotation: 33453B

Billing Info:

Attention:

Williamson

Customer ID WILLIAMSON

Shipping Info:

Attention: **Bob Lubecker**

rlubecker@wilco.org
512-943-1625

Williamson County Sheriff's Office

Round Rock, TX 78626

Quote Date: **Friday, November 30, 2018**

Prices are Valid Until **Friday, March 29, 2019**

Salesperson: BRAD SMITH
brads@armagcorp.com
502-348-3987

Payment Terms: Advance Payment

Available for shipment approximately 16 weeks after receipt of order. Subject to change at time of order.

		Quantity	U/M	Unit Price	Extended Price
Line: 1	Part ID: 360240120ATF 30' X 20' X 10' (9144mm x 6096mm x 3048mm) Bureau of Alcohol, Tobacco, and Firearms (ATF) specification, Type 2 explosives storage duplex magazine. Manufactured to meet or exceed construction requirements as described in Title 27 CFR Section 555.208 *Approximate weight per unit: 66,000 lbs				
		1.00 EA		107,303.00	\$107,303.00
Line: 2	Part ID: 3B Lightning protection for duplex units Lightning points and ground brackets will be installed by ARMAG The grounding rods will be installed by CUSTOMER.				
		1.00 EA		1,066.00	\$1,066.00
Line: 3	Part ID: 49 Isolated ground plates (touch pad) Installed by: ARMAG				
		1.00 EA		578.00	\$578.00
Line: 4	Part ID: 5051 Interior mounted copper buss ground bar (price per linear foot) Installed by: ARMAG				
		110.00 EA		73.00	\$8,030.00

<i>Line:</i> 5	<i>Part ID:</i> 6A Anchor bracket with bolt Installed by: ARMAG The Anchor Brackets are part of the magazine base structure. The Anchor Bolts will be installed by ARMAG personnel on-site.	4.00 EA	106.00	\$424.00
<i>Line:</i> 6	<i>Part ID:</i> 8 Additional set of high security magazine double doors with cam closer Installed by: ARMAG	1.00 EA	2,286.00	\$2,286.00
<i>Line:</i> 7	<i>Part ID:</i> 7 Additional high security single exterior steel door (MAG) Installed by: ARMAG	1.00 EA	1,412.00	\$1,412.00
<i>Line:</i> 8	<i>Part ID:</i> 209 Interior mounted steel Dutch door with issue port. Installed by: ARMAG	1.00 EA	2,121.00	\$2,121.00
<i>Line:</i> 9	<i>Part ID:</i> 8A Panic bar device for active door Installed by: ARMAG	1.00 EA	1,806.00	\$1,806.00
<i>Line:</i> 10	<i>Part ID:</i> 300 4' x 4' - 1/8 inch Aluminum awning for single door Installed by: ARMAG	2.00 EA	1,373.00	\$2,746.00
<i>Line:</i> 11	<i>Part ID:</i> 301 4' x 10' - 1/8" aluminum awning & hardware for double doors Installed by: ARMAG	1.00 EA	1,687.00	\$1,687.00
<i>Line:</i> 12	<i>Part ID:</i> 4 ATF compliant padlock 7/16" shackle diameter with 1-1/16" clearance. The lock has a 5 pin tumbler.	6.00 EA	32.00	\$192.00
<i>Line:</i> 13	<i>Part ID:</i> 12 Heavy duty flooring (price per square foot) (305mm X 305mm) 3/8" Steel Plate Floor with Linex coating. Installed by: ARMAG	600.00 SF	13.00	\$7,800.00

<i>Line:</i> 14	<i>Part ID:</i> 17E 120/240 volt, 200 amp, single phase, 3 wire+G, 60 Hz Installed by: ARMAG	1.00 EA	680.00	\$680.00
<i>Line:</i> 15	<i>Part ID:</i> 218 IDS Prep - Exterior mounted 30" x 24" x 10" (762mm x 610mm x 254mm) aluminum enclosure, with 70 amp electrical panel, and IDS prep (conduit for door sensor installed through the wall). Includes Slim 18W LED exterior light. Installed by: ARMAG	1.00 EA	1,933.00	\$1,933.00
<i>Line:</i> 16	<i>Part ID:</i> 212 20 amp 120 volt explosion resistant box receptacle and plug Installed by: ARMAG	10.00 EA	1,227.00	\$12,270.00
<i>Line:</i> 17	<i>Part ID:</i> 20 Explosion resistant light (1-45 watt LED Class I, Div. 1 & 2, Groups C,D; Class II, Div. 1 & 2, Groups E,F,G light and switch)	1.00 EA	1,935.00	\$1,935.00
<i>Line:</i> 18	<i>Part ID:</i> 20A Additional Explosion resistant light (1-45 watt LED Class I, Div. 1 & 2, Groups C,D; Class II, Div. 1 & 2, Groups E,F,G light)	11.00 EA	1,440.00	\$15,840.00
<i>Line:</i> 19	<i>Part ID:</i> 24 Exterior light mounted above door 60 Htz or 50 Htz (not bracket mounted)	2.00 EA	805.00	\$1,610.00
<i>Line:</i> 20	<i>Part ID:</i> 22-9 Explosion resistant heat/AC through the wall mounted w/heavy duty enclosure	1.00 EA	17,915.00	\$17,915.00
<i>Line:</i> 21	<i>Part ID:</i> 23-A 2" (50.8mm) styrofoam R10 insulation priced per square foot Insulation in Walls & Ceiling only. Installed by: ARMAG	1,600.00 SF	2.19	\$3,504.00
<i>Line:</i> 22	<i>Part ID:</i> 68B Zinc-rich 302 primer undercoat for marine environments (price per square foot) \$500 MINIMUM CHARGE. Standard Urethane 349 overcoat included Certified as C5M grade coating per ISO 12944 Installed by: ARMAG	2,420.00 SF	1.45	\$3,509.00
<i>Line:</i> 23	<i>Part ID:</i> 203 30" x 60" armory work bench with butcher block top Installed by: ARMAG	2.00 EA	660.00	\$1,320.00

<p><i>Line: 24</i></p>	<p><i>Part ID: 26A</i></p> <p>Working supervisor to assist in offloading and assembling at destination. Continental United States only. Additional fees apply for overseas projects. Armag Technician will assist with offloading and placement of the unit(s). For double-wide units or greater, the technician will bolt the pieces together, place a bead of caulk around all seams, make internal electrical connections, and anchor the unit to the pad.</p> <p>Includes: Two days travel One day on-site Ten hours per day</p> <p>Does NOT Include: Grounding the Armag Connecting power/phone/network to the Armag Site prep</p>	<p>1.00 EA</p>	<p>4,362.00</p>	<p>\$4,362.00</p>
------------------------	---	-----------------------	------------------------	--------------------------

<p><i>Line: 25</i></p>	<p><i>Part ID: 104</i></p> <p>Crane Service Crane Service to Offload Unit(s) from Truck(s) and set in place. For double-wide units and greater, the Crane will assist in assembling the pieces together.</p> <p>Includes: Crane Crane Operator Certified Rigger Mobilization and Demobilization</p> <p>ARMAG is responsible for setting up the crane service</p> <p>(NOT ON GSA SCHEDULE)</p>	<p>1.00 EA</p>	<p>5,308.00</p>	<p>\$5,308.00</p>
------------------------	--	-----------------------	------------------------	--------------------------

<p><i>Line: 26</i></p>	<p><i>Part ID: DIR</i></p> <p>Direct Freight to Round Rock, TX 78626 for the entire order. FOB: Destination</p> <p>ARMAG TO OFFLOAD</p>	<p>1.00 LT</p>	<p>15,823.00</p>	<p>\$15,823.00</p>
------------------------	---	-----------------------	-------------------------	---------------------------

<p><i>Line: 27</i></p>	<p><i>Part ID: CR</i></p> <p>CUSTOMER REQUIREMENT-----</p> <p>1) Double doors and single door on one of the 20' ends. 2) Single exit door to be on the opposite 20' end. 3) Insulation in walls and ceiling. 4) Exterior Paint Color: Customer has option of White or Tan.</p>			
------------------------	--	--	--	--

Quote Total:	\$223,460.00
---------------------	---------------------

Terms and Conditions**1. DELIVERY:**

Terms are FOB point specified on the face of the quote. Armag Corporation shall not be responsible for any delays in filling any Order resulting from this Quotation nor be liable for any costs or damages resulting from such delays. If a specific shipping date is designated either on the face hereof or subsequently by writing signed by Armag Corporation, Armag Corporation shall not be liable for any delays in filling such Order or for any damages suffered by Purchaser by reason of any delay that is directly or indirectly caused by accidents, labor disturbances, strikes, labor shortage, civil unrest, fires, floods, earthquakes, storms, war, hostilities, governmental interference, transportation delays, acts of God, or by any other catastrophe, casualty, or any other cause beyond the control of Armag.

2. LIMITED WARRANTY:

a. Armag Corporation magazines manufactured for commercial customers meet or exceed ATF specifications for the Type and Class quoted.

b. Armag Corporation magazines manufactured for military customers meet or exceed Naval Surface Warfare Center specification NSWC 3046-93-1.

c. Armag Corporation armories meet or exceed Naval Surface Warfare Center specification NSWC 3046-93-2.

d. Armag Corporation warrants that the items fabricated by it under this Quotation and any resulting Sales Order will conform to the description on the face hereof; that it will convey good title thereto: that such items will be delivered free from any lawful security interest or other lien or encumbrance unknown to the Purchaser; and that manufactured items will be free from defects in material and workmanship for a period of 12 months from date of shipment. Paint is warranted against flaking and peeling for a period of 12 months from date of shipment if maintained in accordance with the Owner's Manual.

e. THIS WARRANTY IS IN LIEU OF ALL OTHER WARRANTIES, EXPRESS OR IMPLIED, AND THERE ARE NO OTHER WARRANTIES, REPRESENTATIONS OR CONDITIONS OF ANY KIND, EXPRESS OR IMPLIED, INCLUDING NO WARRANTY OF MERCHANTABILITY OR OF FITNESS FOR ANY PARTICULAR PURPOSE, BEYOND THOSE STATED HEREIN. In no event shall Armag Corporation be liable for any special, incidental, consequential, or any other damages, or for loss of profits, for any breach of warranty; Armag Corporation's liability and Purchaser's exclusive remedy being expressly limited, at Armag Corporation's option, to 1) the repair of defective goods; 2) the replacement thereof with conforming goods at FOB Bardstown, KY; or 3) the repayment of the purchase price.

3. PAYMENT:

Payment by credit card - Visa, Mastercard and American Express accepted; \$25,000 maximum limit.

4. LIEN RETAINED:

Seller shall retain a lien upon the items described in this Sales Agreement securing payment of all amounts due in full as provided herein. Purchaser shall keep said items free from any and all liens and security interests and agrees to execute and deliver all financing statements and other documents that Armag Corporation may reasonably require to protect its security interest.

5. RISK OF LOSS:


The items described in this Quotation and any resulting Sales Order shall be at the risk of the Purchaser from the time when such items are made available for delivery to Purchaser at the FOB point identified on the face hereof.

6. SELLER'S REMEDIES:

Upon the failure of Purchaser to promptly make any payment due under any Sales Order resulting from this Quotation, or upon any other event of default by Purchaser in the performance of its obligations under any Sales Order resulting from this Quotation, Armag Corporation may, at its option, suspend shipments, cancel the unshipped balance of any Sales Order resulting from this Quotation, and recover from Purchaser all damages incurred by Armag, including but not limited to all loss, costs, damages, expense, lost profits, court costs and attorneys' fees incurred in connection with Purchaser's default and Armag Corporation's attempts to secure performance hereunder and to collect the amounts due and owing to Armag Corporation.

Internal Use Only

Production Completion Date: _____ Delivery Date: _____

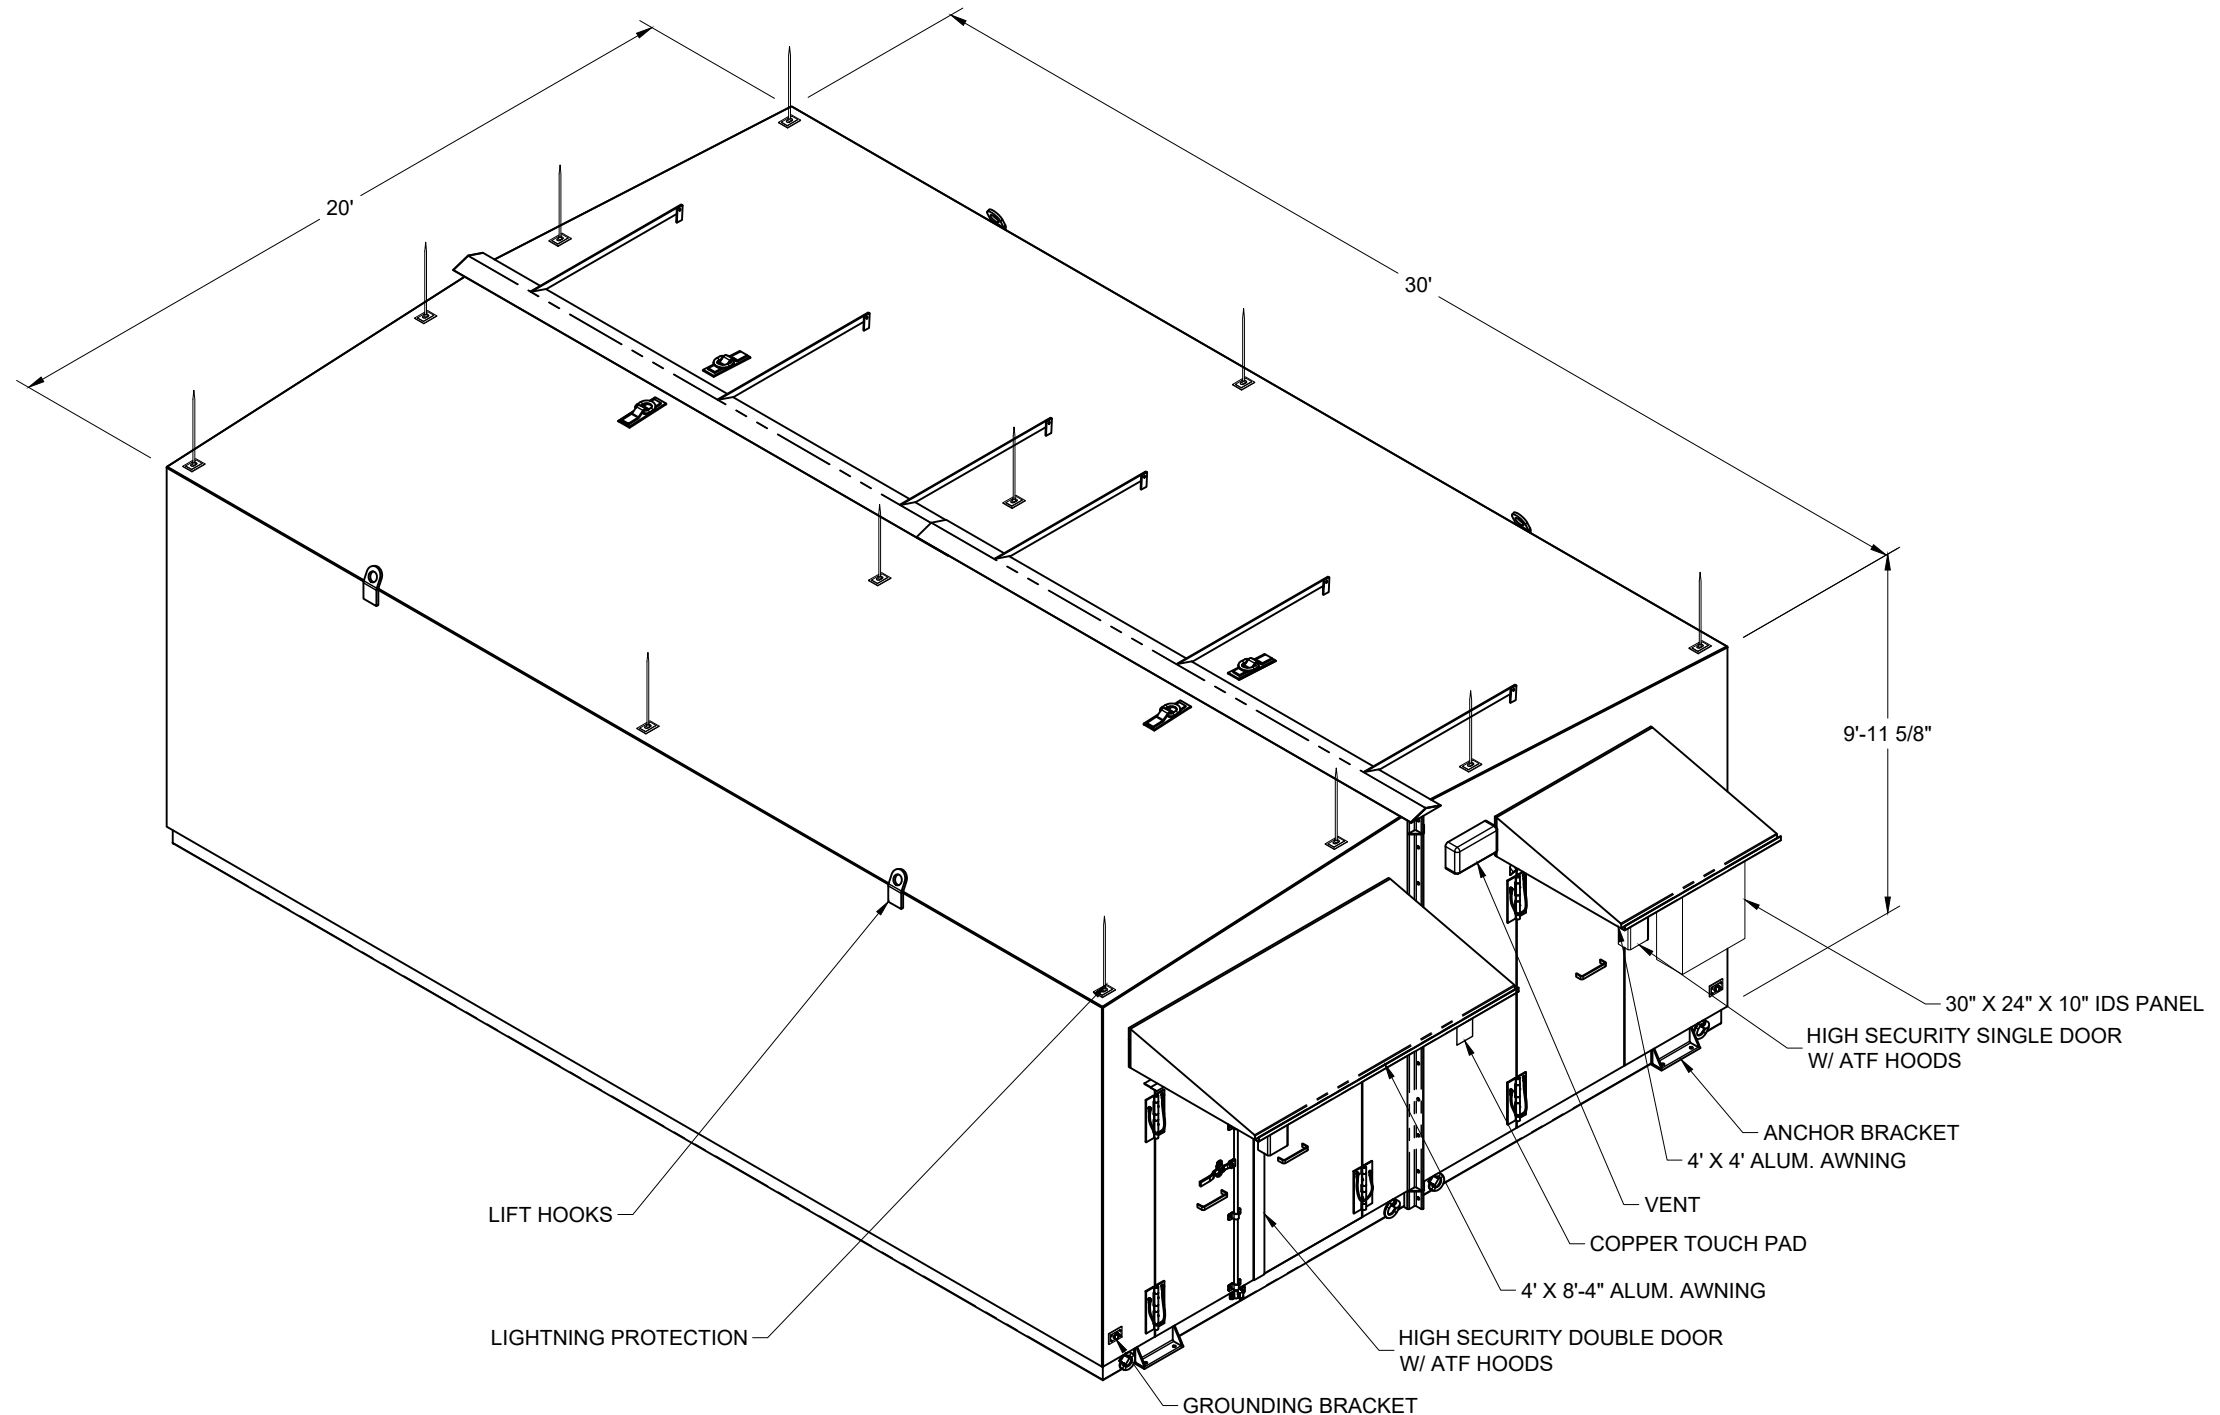

LEGEND:

⊙	KILL SWITCH
⊖	DURESS
⊕	ELECTRIC RECEPTACLE
DS	DOUBLE STACKED
SS	SINGLE STACKED
EMER	EMERGENCY LIGHT
TEL	TELEPHONE JACK
LAN	LAN CONNECTION
SEI	SEISMIC SENSOR
SMO	SMOKE DETECTION
PIR	PIR
BT	BULLET TRAP

LEGEND CONTINUED:

⊕	THERMOSTAT
→	GROUND

UNLESS OTHERWISE NOTED, TOLERANCES ARE:
 FRACTIONS: ±1/16 ANGLES: ±1°
 MACHINED SURFACES: 125 MICRO-INCHES
 THESE TOLERANCES DO NOT APPLY TO BASIC DIMS.
 DRAWN TO SCALE UNLESS OTHERWISE NOTED

THIS DRAWING IS THE PROPERTY OF ARMAG CORPORATION WHO CLAIMS PROPRIETARY RIGHTS IN THE MATERIAL DISCLOSED. IT IS ISSUED IN CONFIDENCE FOR ENGINEERING INFORMATION ONLY AND MAY NOT BE COPIED OR USED FOR MANUFACTURE OF ANYTHING SHOWN WITHOUT SPECIFIC PERMISSION FROM ARMAG CORPORATION

UNIT LENGTH	30'	UNIT WIDTH	20'	UNIT HEIGHT	10'
UNIT SPEC	ATF				
UNIT TYPE	TYPE 2 MAGAZINE				
CUSTOMER	WILLIAMSON COUNTY SHERIFFS OFFICE				
LOCATION	ROUND ROCK, TX				
SERIAL #		QUOTE #	33453R3		


ARMAG CORPORATION

Manufacturers of Arms Vaults and Explosive Storage magazines since 1969

300 ARMAG AVE. • BARDSTOWN, KY 40004 • PHONE: (800) 443-9994 • FAX: (502) 348-4801 • EMAIL: info@armagcorp.com

DESCRIPTION	TYPE 2 MAGAZINE WITH SINGLE AND DOUBLE DOORS, HD FLOORING, EXPLOSION RESIST HVAC	
LINING	2" INSULATION, 3" HARDWOOD	EXT. FINISH

DRAWN BY	PDM	REVISION	04
DATE DRAWN	11/14/2018	APPROX. SHIPPING WT. IN LBS	66,000
APPROVED BY	-	DRAWING NO.	S2152
SHEET SIZE	B		
SCALE	1:64		
SHEET	1 OF 2		

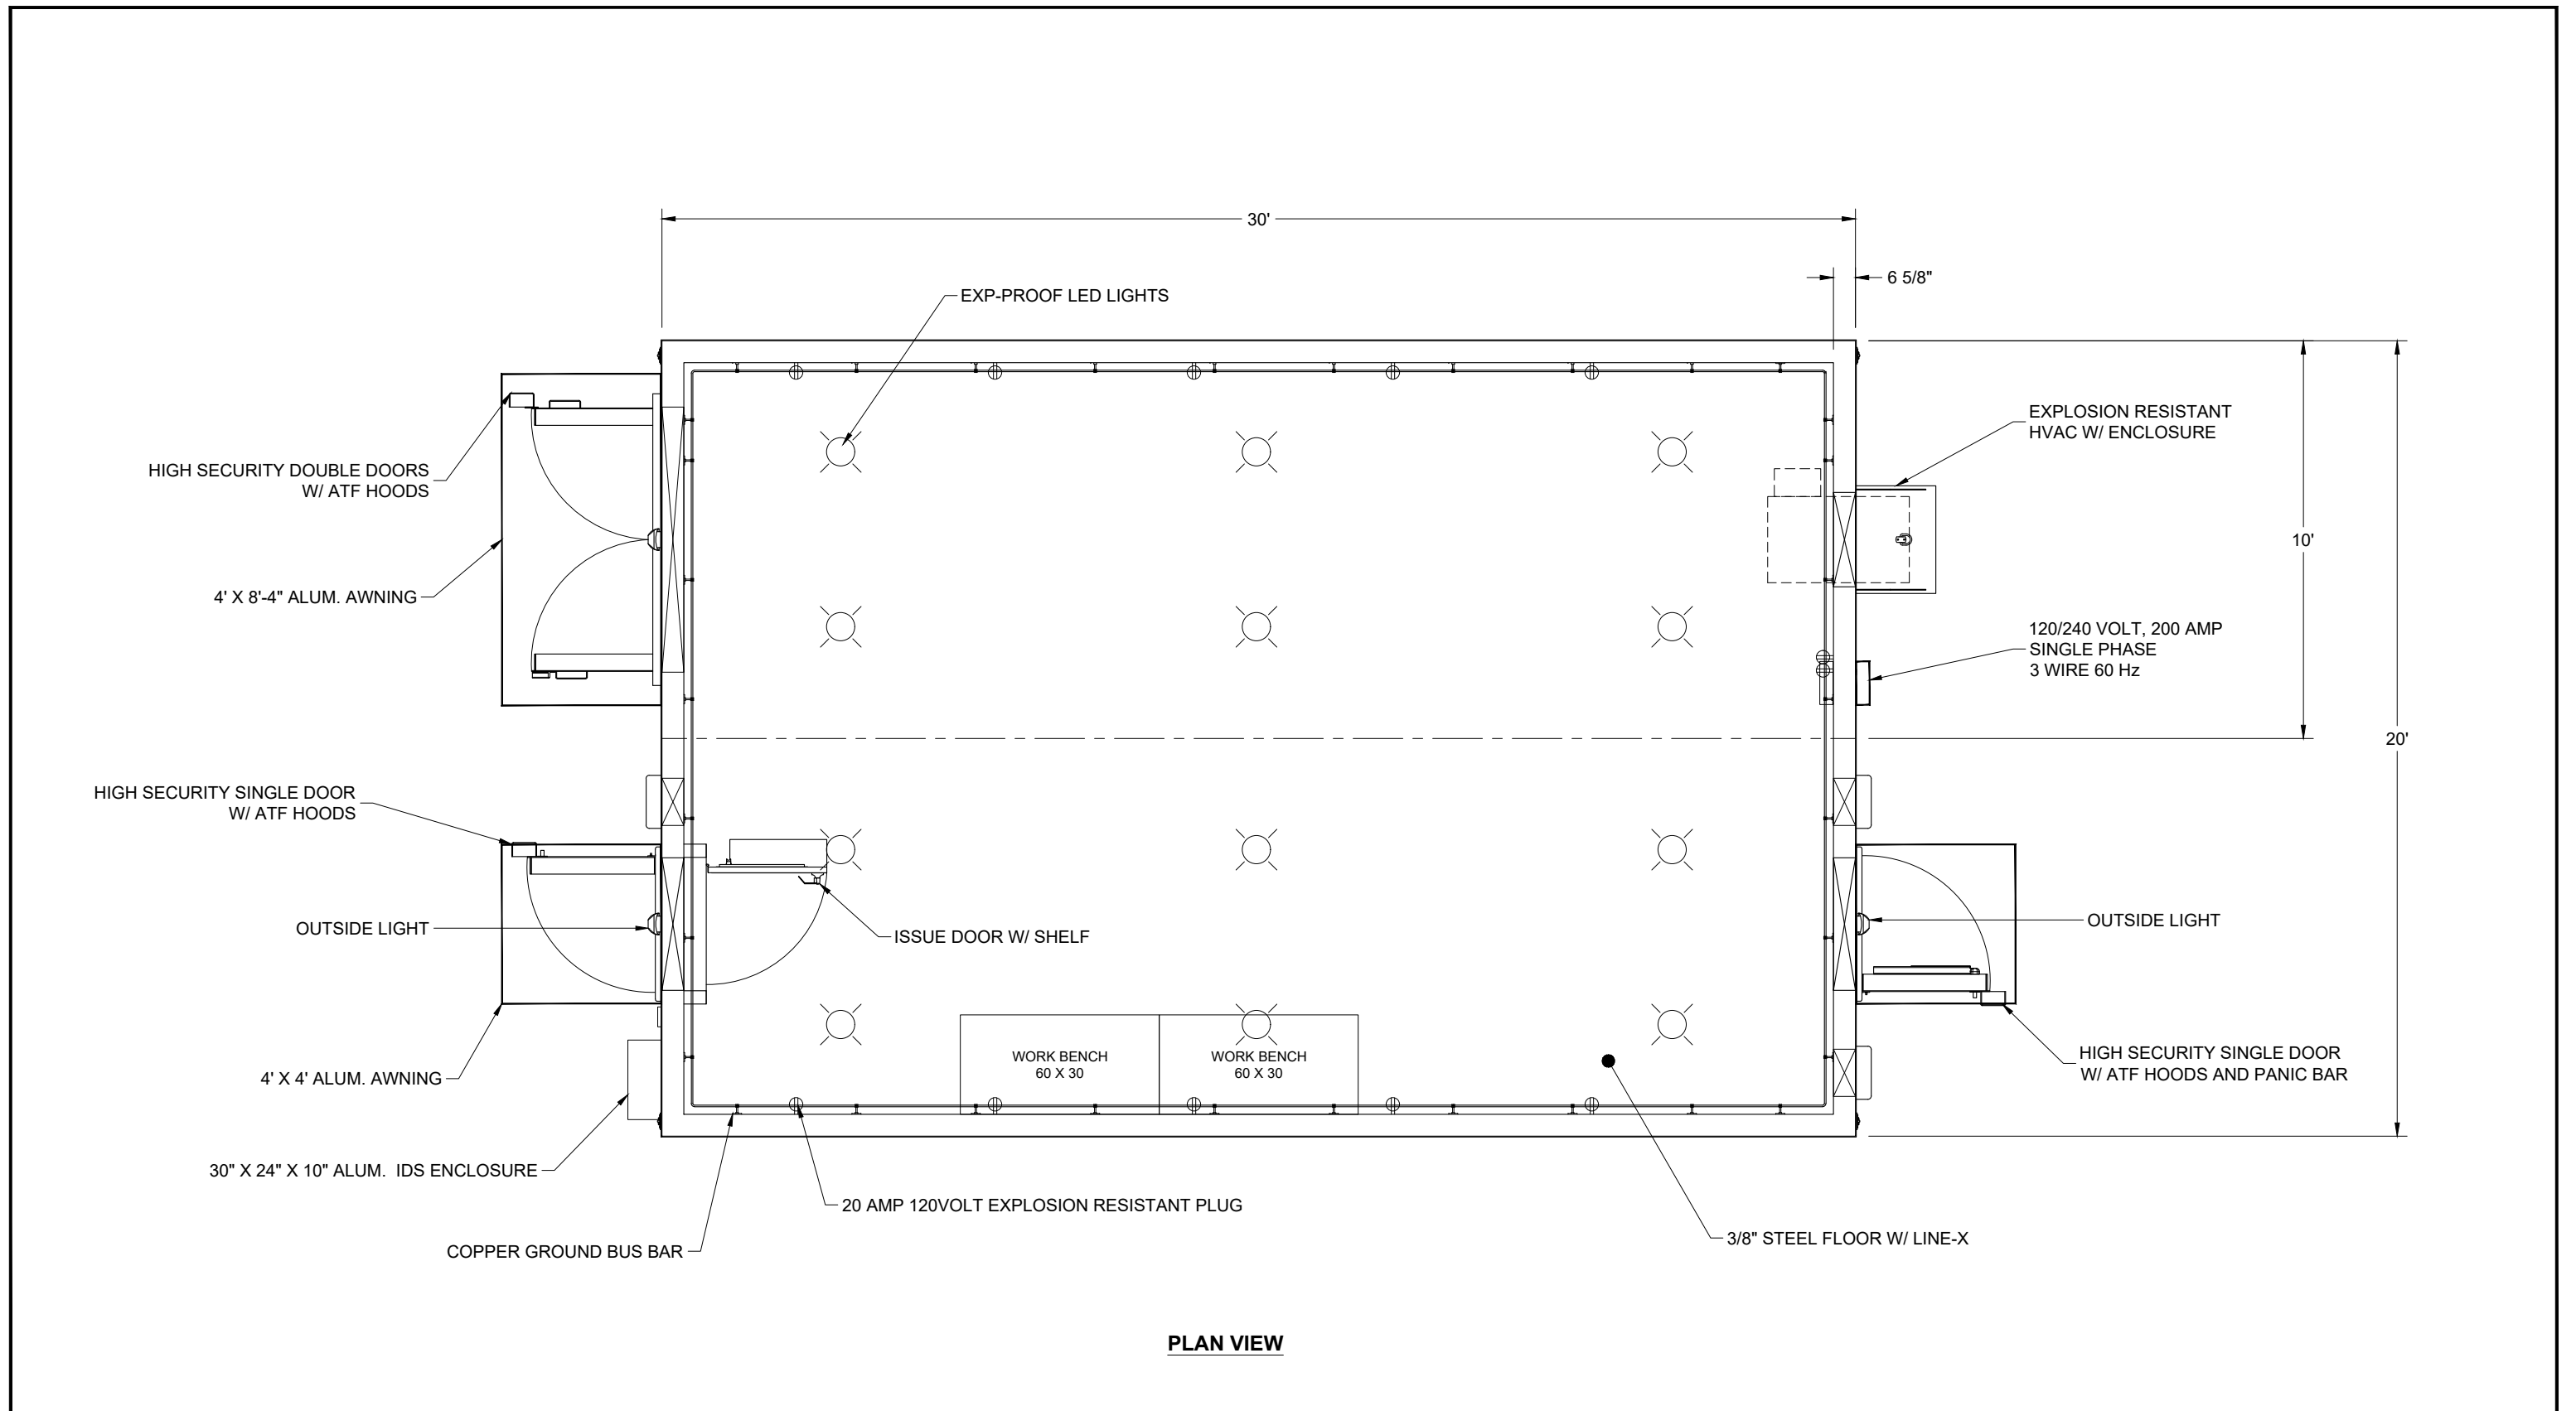

PLAN VIEW

LEGEND: ○ KILL SWITCH ⊙ DURESS ⊕ ELECTRIC RECEPTACLE DS DOUBLE STACKED SS SINGLE STACKED [EMER] EMERGENCY LIGHT [TEL] TELEPHONE JACK [LAN] LAN CONNECTION [SEI] SEISMIC SENSOR [SMO] SMOKE DETECTION [PIR] PIR [BT] BULLET TRAP	LEGEND CONTINUED: ⊕ THERMOSTAT → GROUND	UNLESS OTHERWISE NOTED, TOLERANCES ARE: FRACTIONS: ±1/16 ANGLES: ±1° MACHINED SURFACES: 125 MICRO-INCHES THESE TOLERANCES DO NOT APPLY TO BASIC DIMS. DRAWN TO SCALE UNLESS OTHERWISE NOTED THIS DRAWING IS THE PROPERTY OF ARMAG CORPORATION WHO CLAIMS PROPRIETARY RIGHTS IN THE MATERIAL DISCLOSED. IT IS ISSUED IN CONFIDENCE FOR ENGINEERING INFORMATION ONLY AND MAY NOT BE COPIED OR USED FOR MANUFACTURE OF ANYTHING SHOWN WITHOUT SPECIFIC PERMISSION FROM ARMAG CORPORATION	UNIT LENGTH 30'	UNIT WIDTH 20'	UNIT HEIGHT 10'	 Manufacturers of Arms Vaults and Explosive Storage magazines since 1969 300 ARMAG AVE. • BARDSTOWN, KY 40004 • PHONE: (800) 443-9994 • FAX: (502) 348-4801 • EMAIL: info@armagcorp.com	DESCRIPTION TYPE 2 MAGAZINE WITH SINGLE AND DOUBLE DOORS, HD FLOORING, EXPLOSION RESIST HVAC	DRAWN BY PDM	REVISION 04		
			UNIT SPEC ATF	UNIT TYPE TYPE 2 MAGAZINE	CUSTOMER WILLIAMSON COUNTY SHERIFFS OFFICE			DATE DRAWN 11/14/2018	APPROVED BY -	APPROX. SHIPPING WT. IN LBS 66,000	LINING 2" INSULATION, 3" HARDWOOD
							LOCATION ROUND ROCK, TX	SERIAL #	QUOTE # 33453R3	SCALE 1:48	SHEET 2 OF 2