


These drawings are the sole property of STEGER & BIZZELL ENGINEERING, INC. The use of these drawings is hereby restricted to the original site for which they were prepared. Reproduction or reuse of these drawings in whole or in part without written permission of STEGER & BIZZELL ENGINEERING, INC. is strictly prohibited.

MATCH SHEET 18

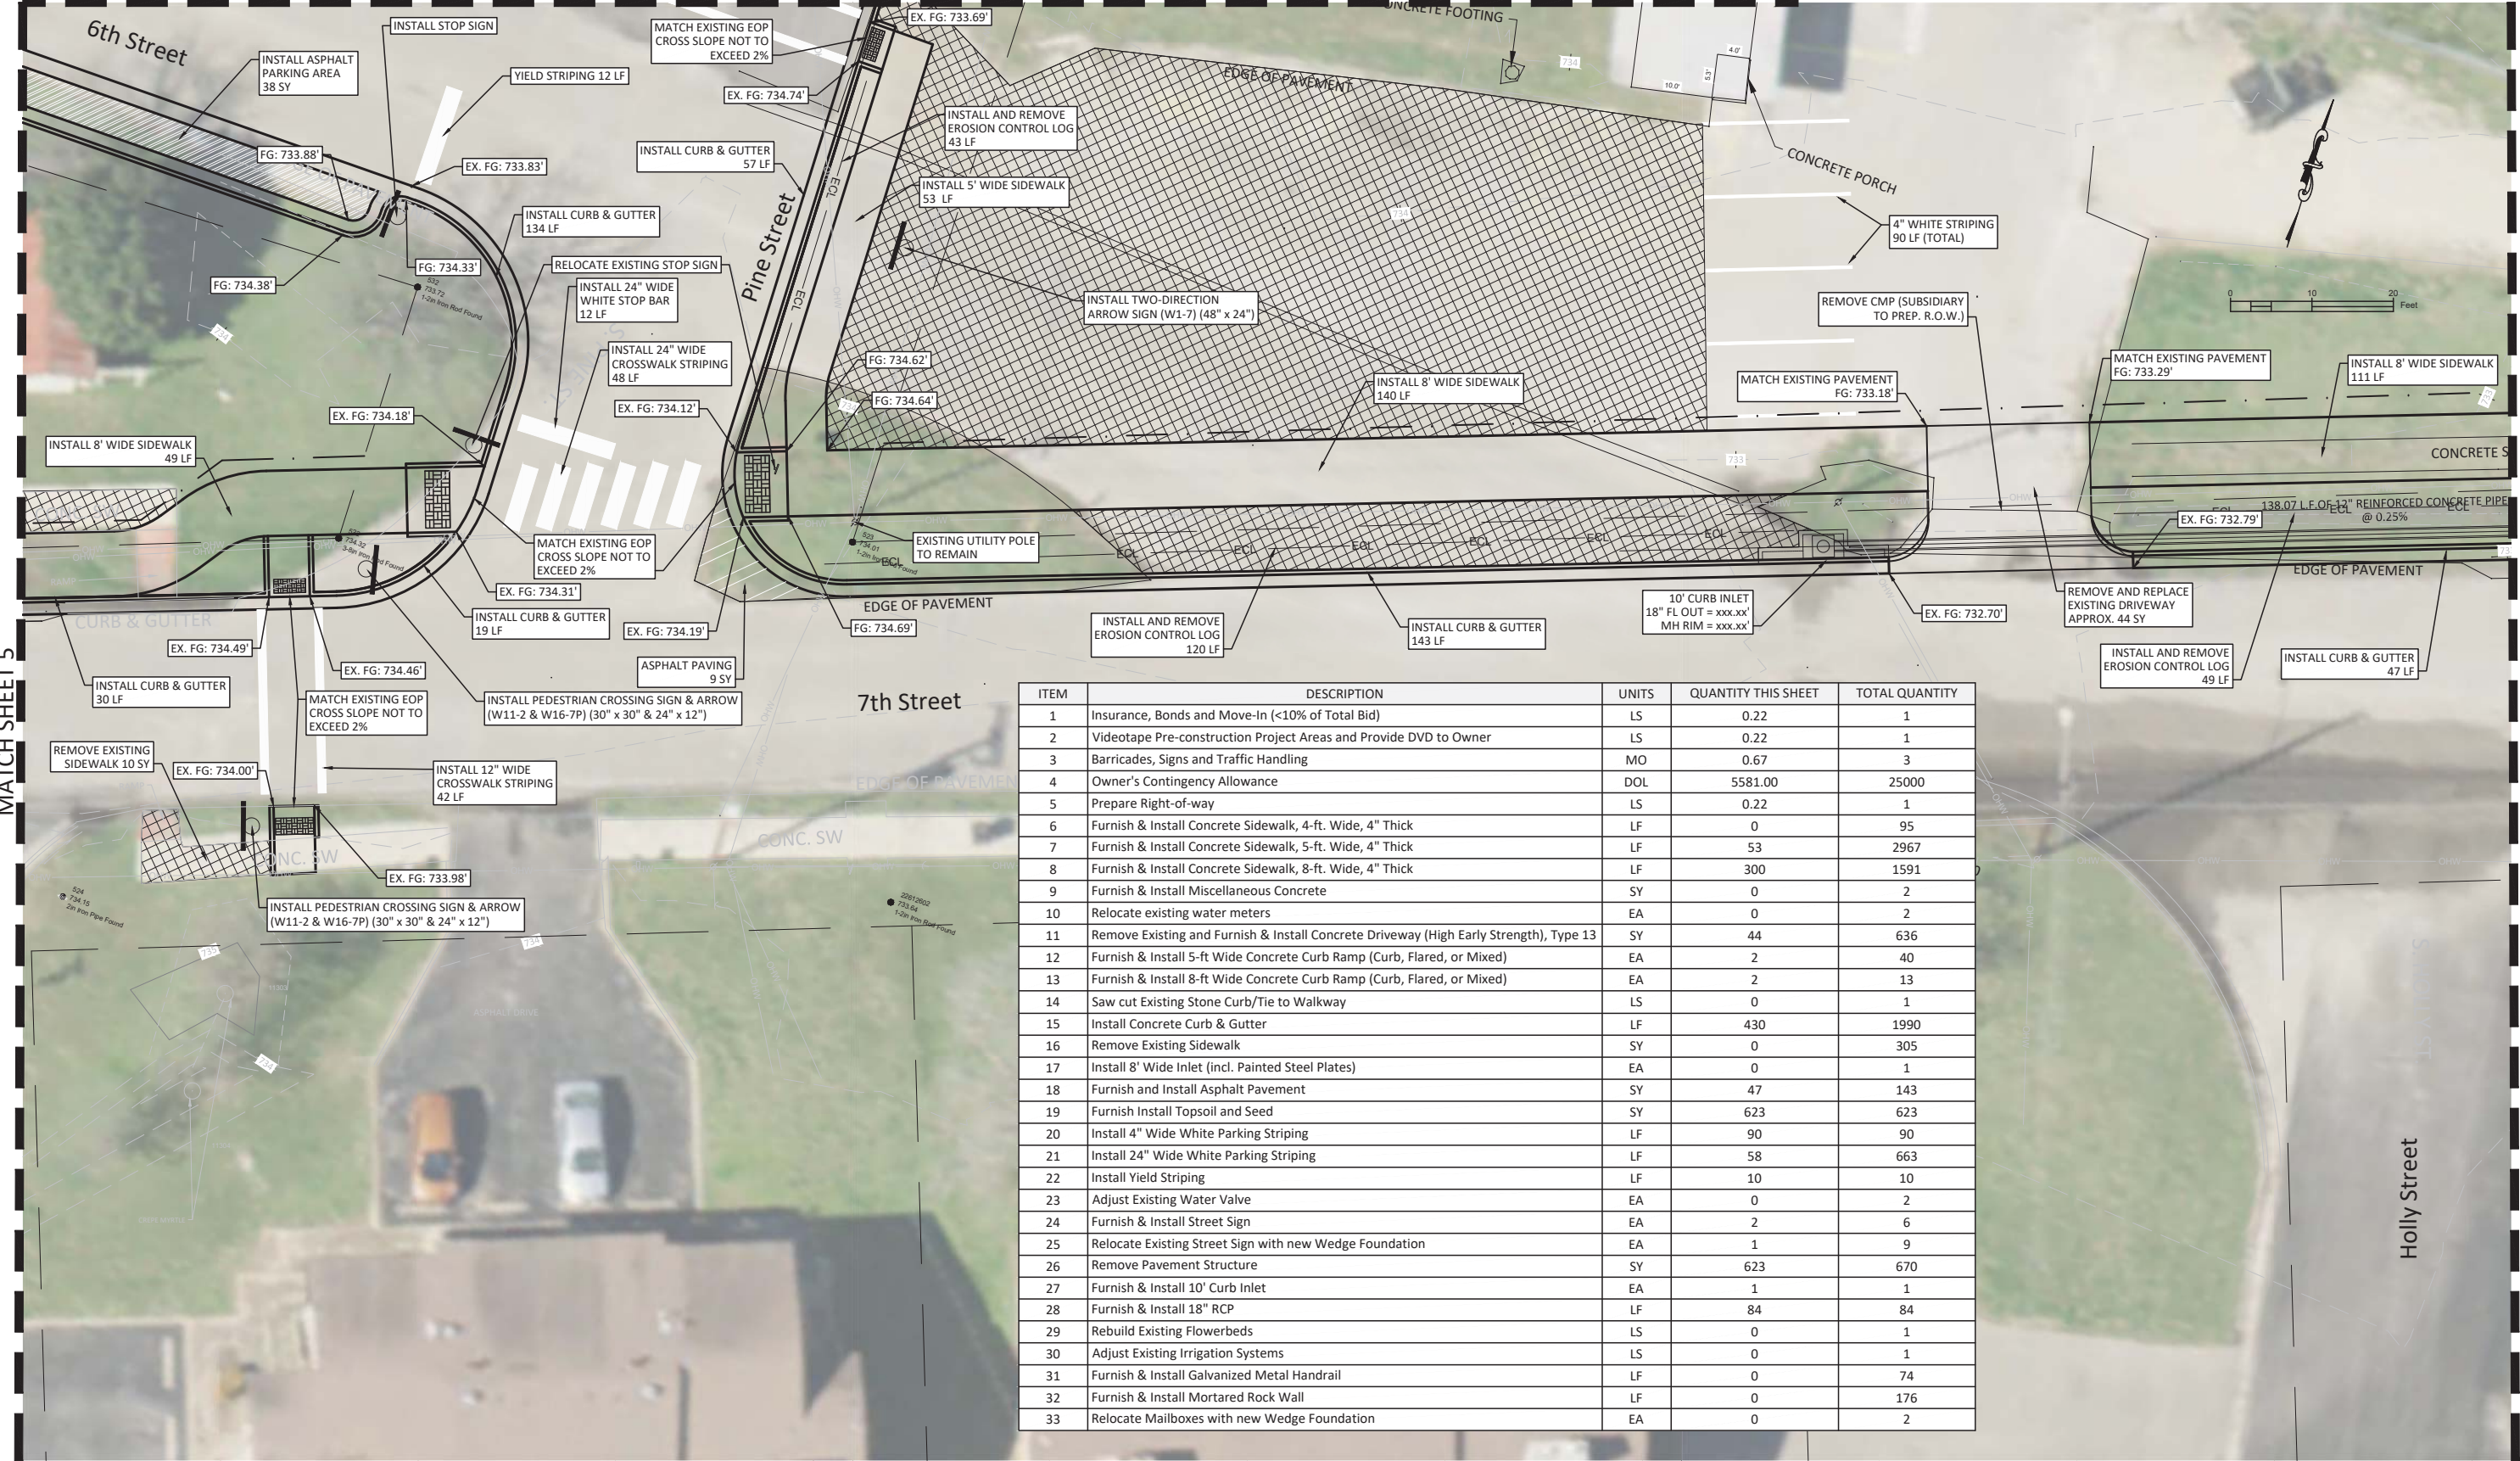

ITEM	DESCRIPTION	UNITS	QUANTITY THIS SHEET	TOTAL QUANTITY
1	Insurance, Bonds and Move-In (<10% of Total Bid)	LS	0.22	1
2	Videotape Pre-construction Project Areas and Provide DVD to Owner	LS	0.22	1
3	Barricades, Signs and Traffic Handling	MO	0.67	3
4	Owner's Contingency Allowance	DOL	5581.00	25000
5	Prepare Right-of-way	LS	0.22	1
6	Furnish & Install Concrete Sidewalk, 4-ft. Wide, 4" Thick	LF	0	95
7	Furnish & Install Concrete Sidewalk, 5-ft. Wide, 4" Thick	LF	53	2967
8	Furnish & Install Concrete Sidewalk, 8-ft. Wide, 4" Thick	LF	300	1591
9	Furnish & Install Miscellaneous Concrete	SY	0	2
10	Relocate existing water meters	EA	0	2
11	Remove Existing and Furnish & Install Concrete Driveway (High Early Strength), Type 13	SY	44	636
12	Furnish & Install 5-ft Wide Concrete Curb Ramp (Curb, Flared, or Mixed)	EA	2	40
13	Furnish & Install 8-ft Wide Concrete Curb Ramp (Curb, Flared, or Mixed)	EA	2	13
14	Saw cut Existing Stone Curb/Tie to Walkway	LS	0	1
15	Install Concrete Curb & Gutter	LF	430	1990
16	Remove Existing Sidewalk	SY	0	305
17	Install 8' Wide Inlet (incl. Painted Steel Plates)	EA	0	1
18	Furnish and Install Asphalt Pavement	SY	47	143
19	Furnish Install Topsoil and Seed	SY	623	623
20	Install 4" Wide White Parking Striping	LF	90	90
21	Install 24" Wide White Parking Striping	LF	58	663
22	Install Yield Striping	LF	10	10
23	Adjust Existing Water Valve	EA	0	2
24	Furnish & Install Street Sign	EA	2	6
25	Relocate Existing Street Sign with new Wedge Foundation	EA	1	9
26	Remove Pavement Structure	SY	623	670
27	Furnish & Install 10' Curb Inlet	EA	1	1
28	Furnish & Install 18" RCP	LF	84	84
29	Rebuild Existing Flowerbeds	LS	0	1
30	Adjust Existing Irrigation Systems	LS	0	1
31	Furnish & Install Galvanized Metal Handrail	LF	0	74
32	Furnish & Install Mortared Rock Wall	LF	0	176
33	Relocate Mailboxes with new Wedge Foundation	EA	0	2

NO.	REVISION	BY	DATE

DESIGNED BY:	DATE
DRAWN BY:	DATE
CHECKED BY:	DATE
APPROVED BY:	DATE




ADDRESS 1978 S. AUSTIN AVENUE GEORGETOWN, TX 78626
 METRO 512.930.9412 TEXAS REGISTERED ENGINEERING FIRM F-181 WEB STEGERBIZZELL.COM
 SERVICES >>ENGINEERS >>PLANNERS >>SURVEYORS

SIDEWALK LAYOUT 6
 for
 OLD TOWN NORTHEAST SIDEWALKS
 CITY OF GEORGETOWN
 WILLIAMSON COUNTY, TEXAS

Project No:
22544

SHEET
11
 of 28

These drawings are the sole property of STEGER & BIZZELL ENGINEERING, INC. The use of these drawings is hereby restricted to the original site for which they were prepared. Reproduction or reuse of these drawings in whole or in part without written permission of STEGER & BIZZELL ENGINEERING, INC. is strictly prohibited.

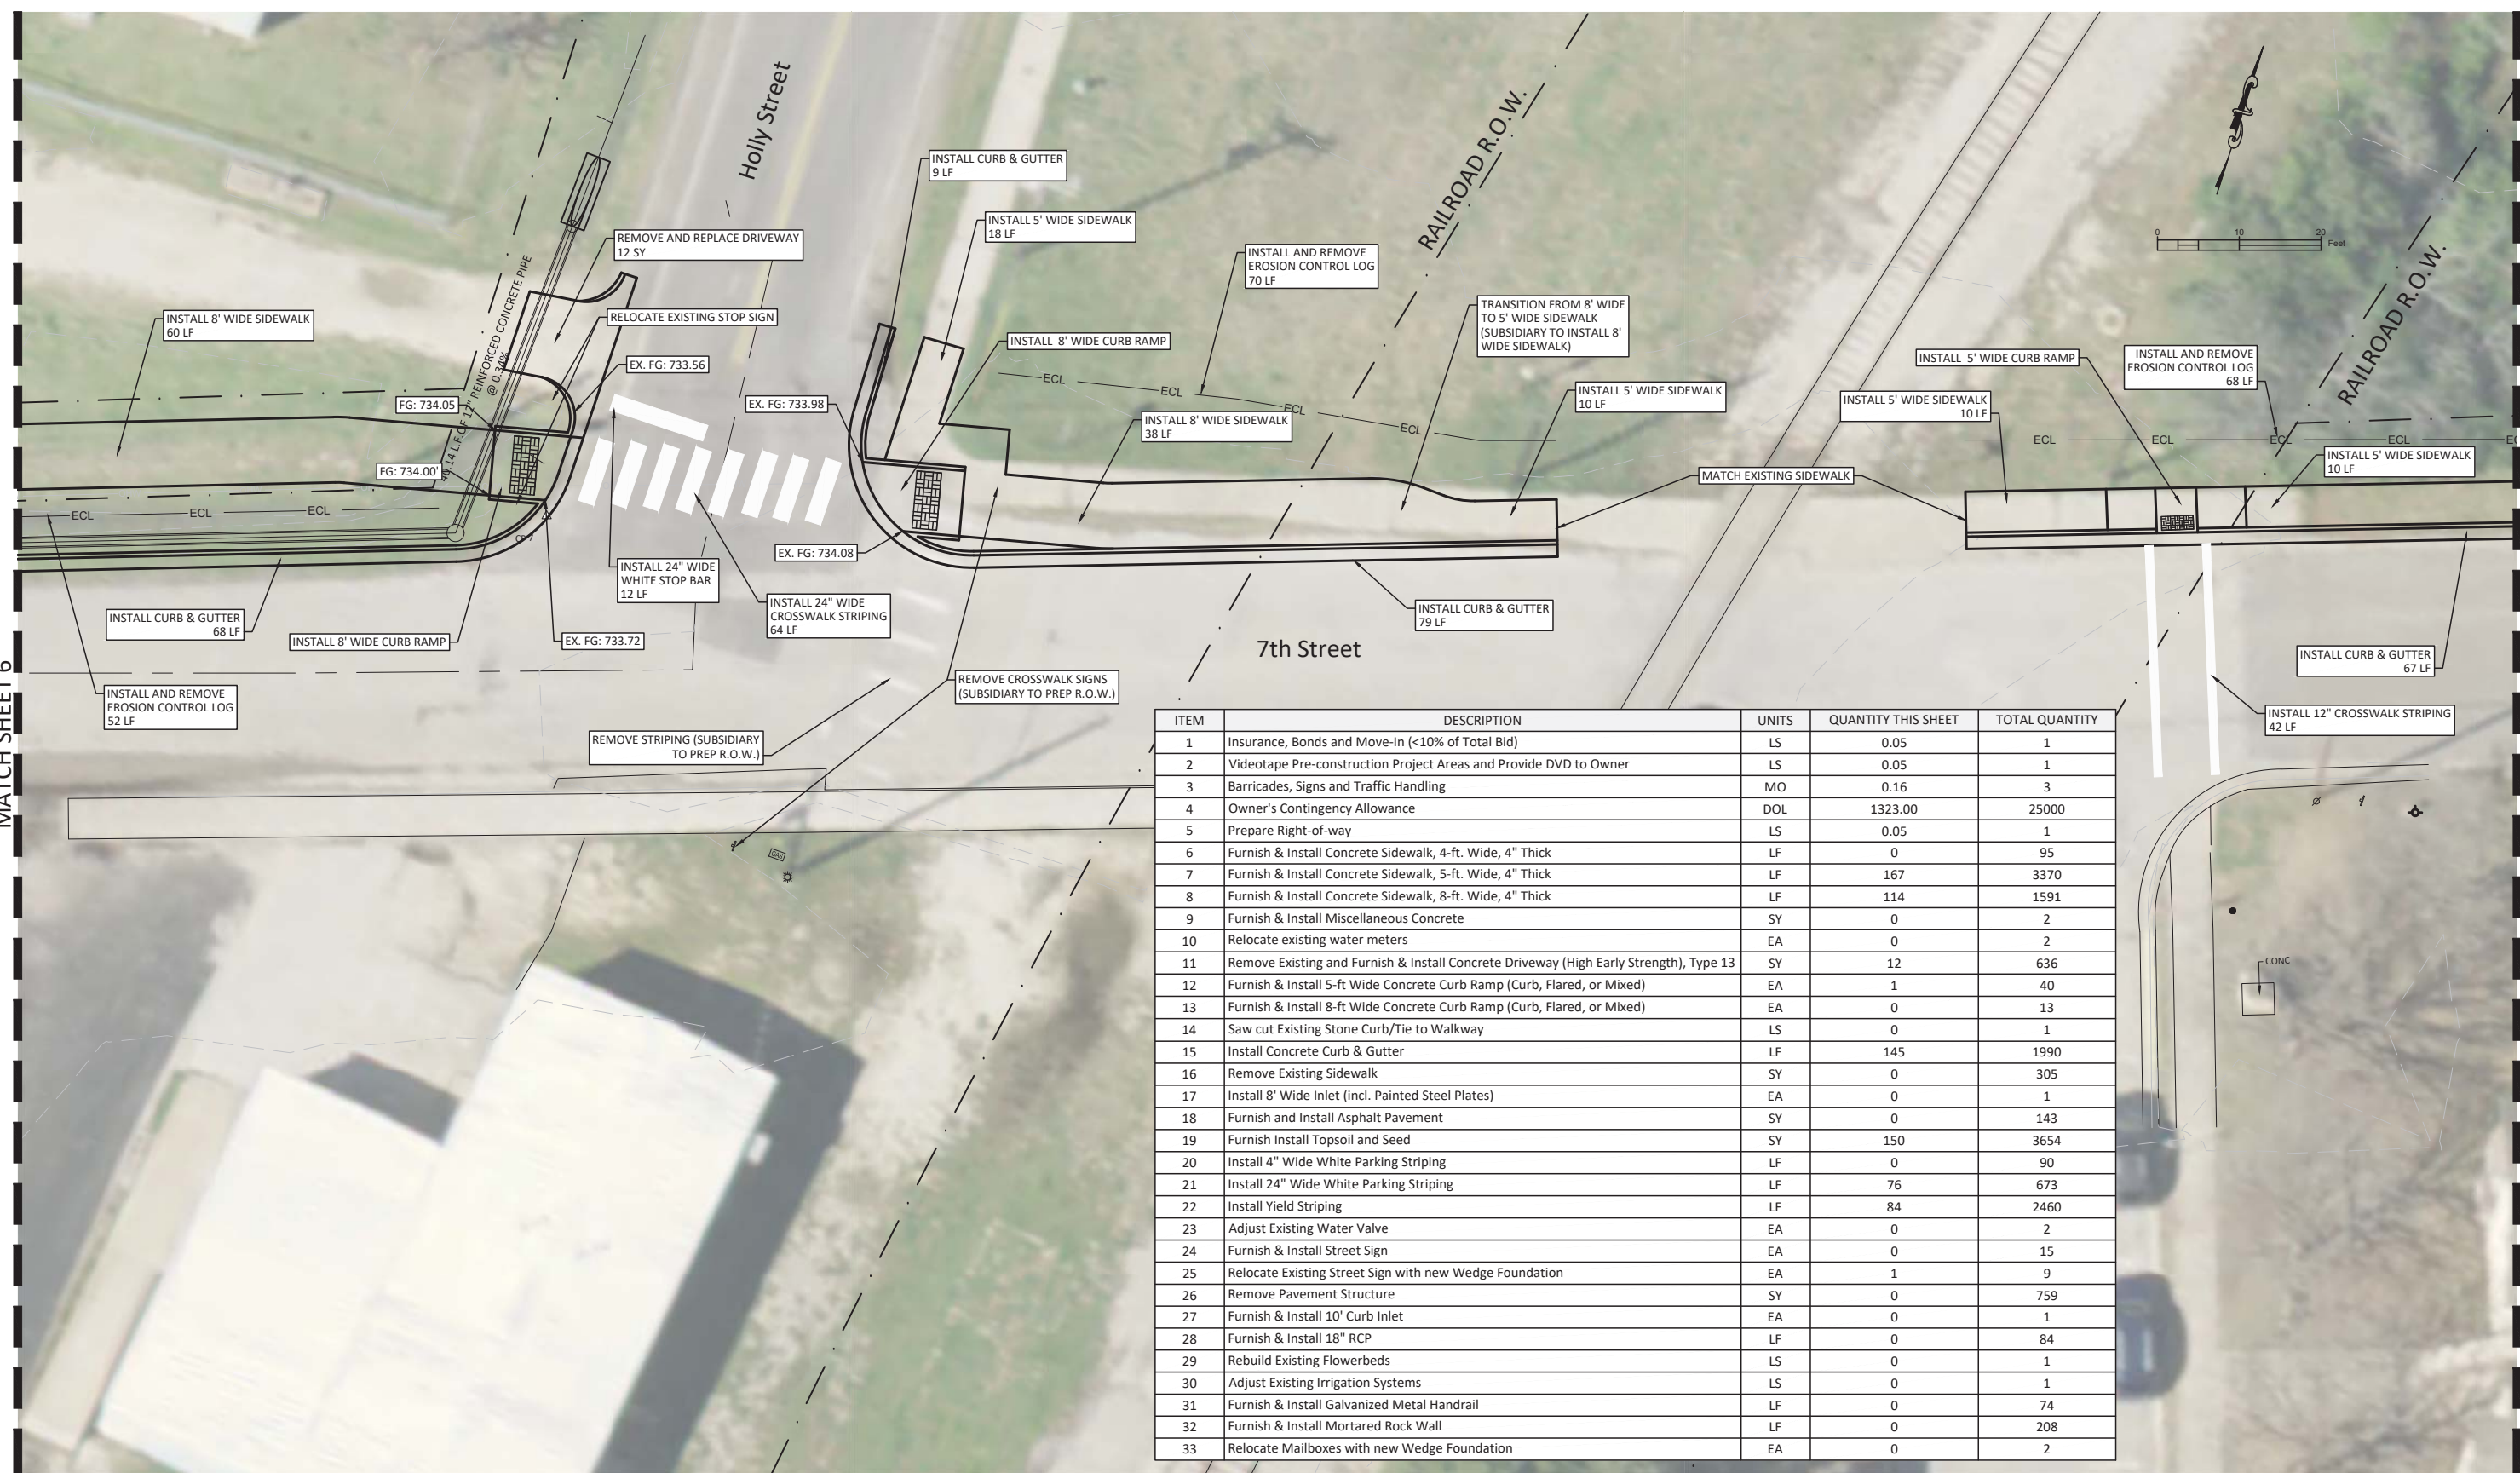

ITEM	DESCRIPTION	UNITS	QUANTITY THIS SHEET	TOTAL QUANTITY
1	Insurance, Bonds and Move-In (<10% of Total Bid)	LS	0.05	1
2	Videotape Pre-construction Project Areas and Provide DVD to Owner	LS	0.05	1
3	Barricades, Signs and Traffic Handling	MO	0.16	3
4	Owner's Contingency Allowance	DOL	1323.00	25000
5	Prepare Right-of-way	LS	0.05	1
6	Furnish & Install Concrete Sidewalk, 4-ft. Wide, 4" Thick	LF	0	95
7	Furnish & Install Concrete Sidewalk, 5-ft. Wide, 4" Thick	LF	167	3370
8	Furnish & Install Concrete Sidewalk, 8-ft. Wide, 4" Thick	LF	114	1591
9	Furnish & Install Miscellaneous Concrete	SY	0	2
10	Relocate existing water meters	EA	0	2
11	Remove Existing and Furnish & Install Concrete Driveway (High Early Strength), Type 13	SY	12	636
12	Furnish & Install 5-ft Wide Concrete Curb Ramp (Curb, Flared, or Mixed)	EA	1	40
13	Furnish & Install 8-ft Wide Concrete Curb Ramp (Curb, Flared, or Mixed)	EA	0	13
14	Saw cut Existing Stone Curb/Tie to Walkway	LS	0	1
15	Install Concrete Curb & Gutter	LF	145	1990
16	Remove Existing Sidewalk	SY	0	305
17	Install 8' Wide Inlet (incl. Painted Steel Plates)	EA	0	1
18	Furnish and Install Asphalt Pavement	SY	0	143
19	Furnish Install Topsoil and Seed	SY	150	3654
20	Install 4" Wide White Parking Striping	LF	0	90
21	Install 24" Wide White Parking Striping	LF	76	673
22	Install Yield Striping	LF	84	2460
23	Adjust Existing Water Valve	EA	0	2
24	Furnish & Install Street Sign	EA	0	15
25	Relocate Existing Street Sign with new Wedge Foundation	EA	1	9
26	Remove Pavement Structure	SY	0	759
27	Furnish & Install 10' Curb Inlet	EA	0	1
28	Furnish & Install 18" RCP	LF	0	84
29	Rebuild Existing Flowerbeds	LS	0	1
30	Adjust Existing Irrigation Systems	LS	0	1
31	Furnish & Install Galvanized Metal Handrail	LF	0	74
32	Furnish & Install Mortared Rock Wall	LF	0	208
33	Relocate Mailboxes with new Wedge Foundation	EA	0	2

MATCH SHEET 6

MATCH SHEET 18

NO.	REVISION	BY	DATE

DESIGNED BY:	DATE
DRAWN BY:	DATE
CHECKED BY:	DATE
APPROVED BY:	DATE



ADDRESS 1978 S. AUSTIN AVENUE GEORGETOWN, TX 78626
 METRO 512.930.9412 TEXAS REGISTERED ENGINEERING FIRM F-181 WEB STEGERBIZZELL.COM
 SERVICES >>ENGINEERS >>PLANNERS >>SURVEYORS

SIDEWALK LAYOUT 7
 for
 OLD TOWN NORTHEAST SIDEWALKS
 CITY OF GEORGETOWN
 WILLIAMSON COUNTY, TEXAS

Project No:
22544

SHEET
12
of 28