


LEGEND:

-  TYPE III BARRICADE
 SIGN POST
 DETOUR TRAFFIC FLOW
- TRAFFIC CONTROL PHASING:
1. INSTALL TRAFFIC CONTROL MEASURES AND DETOUR SIGNING
 2. CLOSE CR 481
 3. DEMOLISH EXISTING PAVEMENT AND EXISTING CULVERTS
 4. CONSTRUCT CULVERTS AND PAVE STREET
 5. REMOVE TRAFFIC CONTROL MEASURES AND DETOUR SIGNING
 6. OPEN CR 481 FOR TRAFFIC
- NOTES:
1. THE CONTRACTOR SHALL PROVIDE ACCESS TO ALL ADJACENT PROPERTY ALONG CR 481 AT ALL TIMES.

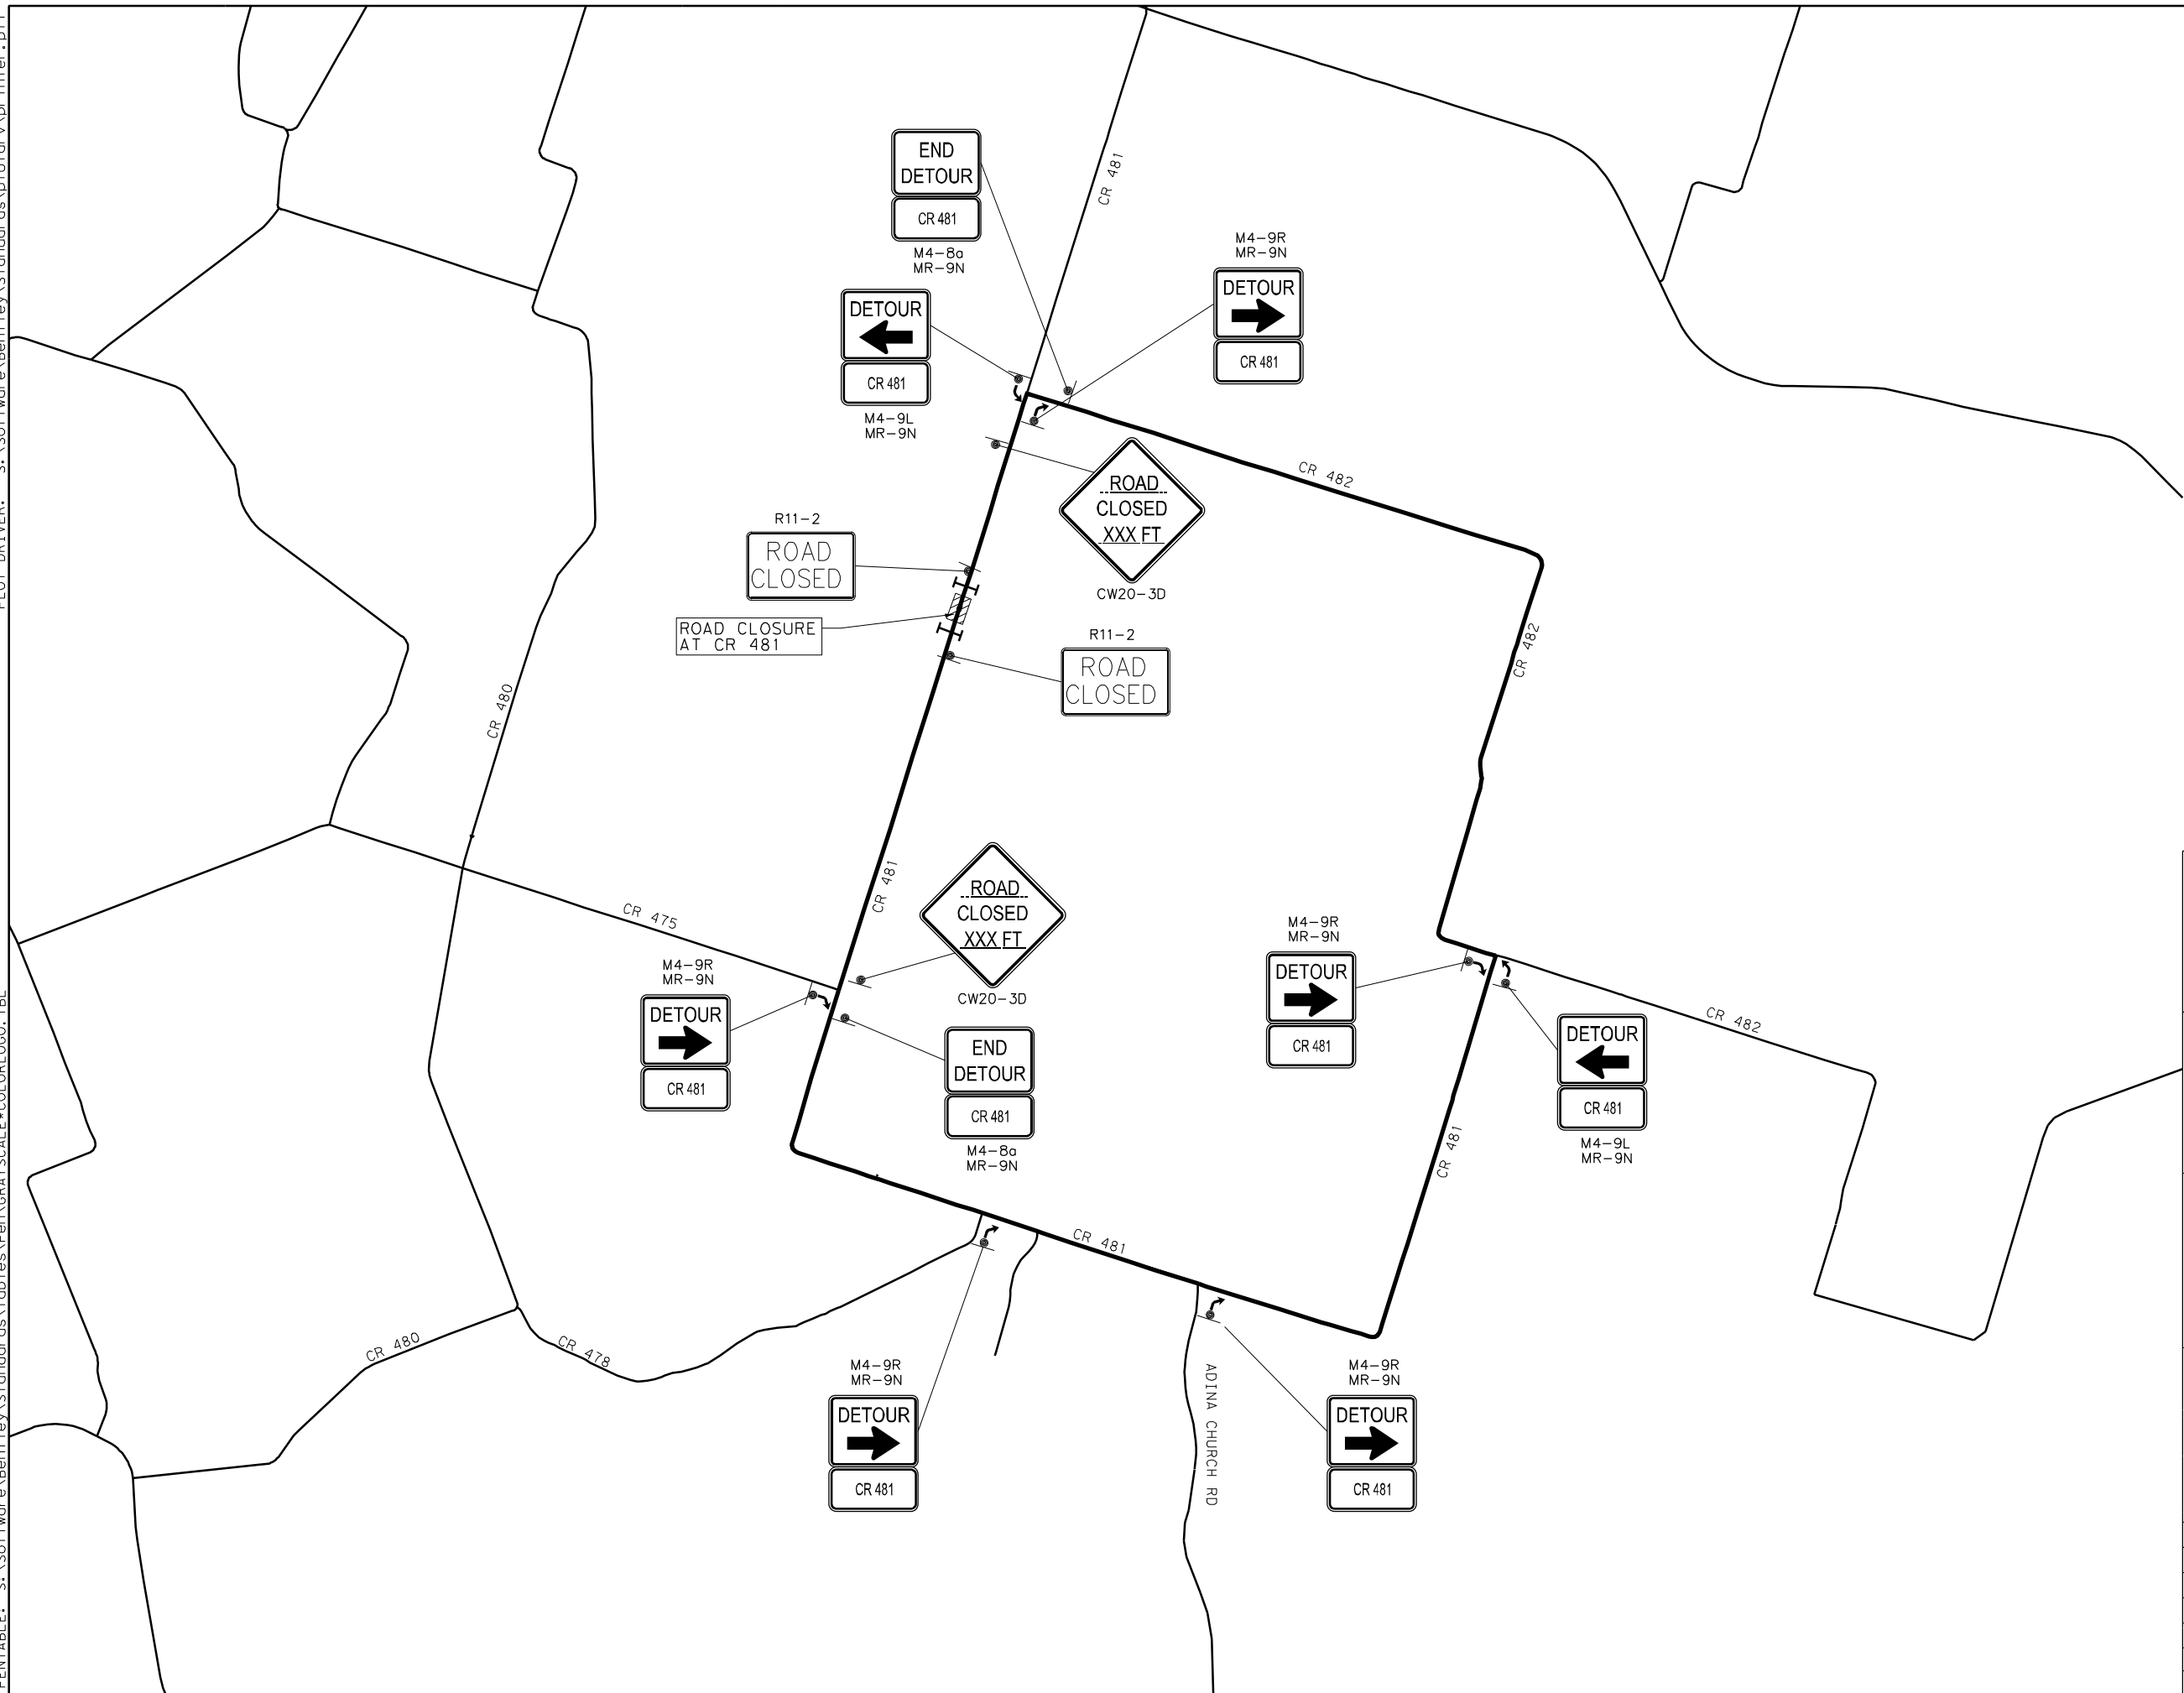

WILLIAMSON COUNTY
FY19 CROSS CULVERT REPLACEMENTS

TRAFFIC CONTROL PLAN (C-2762-A AT CR 481)

SHEET 8 OF 9 SCALE: 1"=2000'

DATE: 4/16/2014		DN: PH DW: PH CK: BRL AP: BRL	
FED. RD. DIV. NO.	FEDERAL AID PROJECT NO.		SHEET NO.
6	----		11
STATE	DIST.	COUNTY	
TEXAS			
CONTRACT	SECT.	JOB	HIGHWAY NO.
----	--	---	CR 481