


\\pape-dawson\pd\H\projects\510\16\02\Design\Civil\TCP\Limestone\TCP_PH 1.dgn
3/19/2019 8:04:56 AM

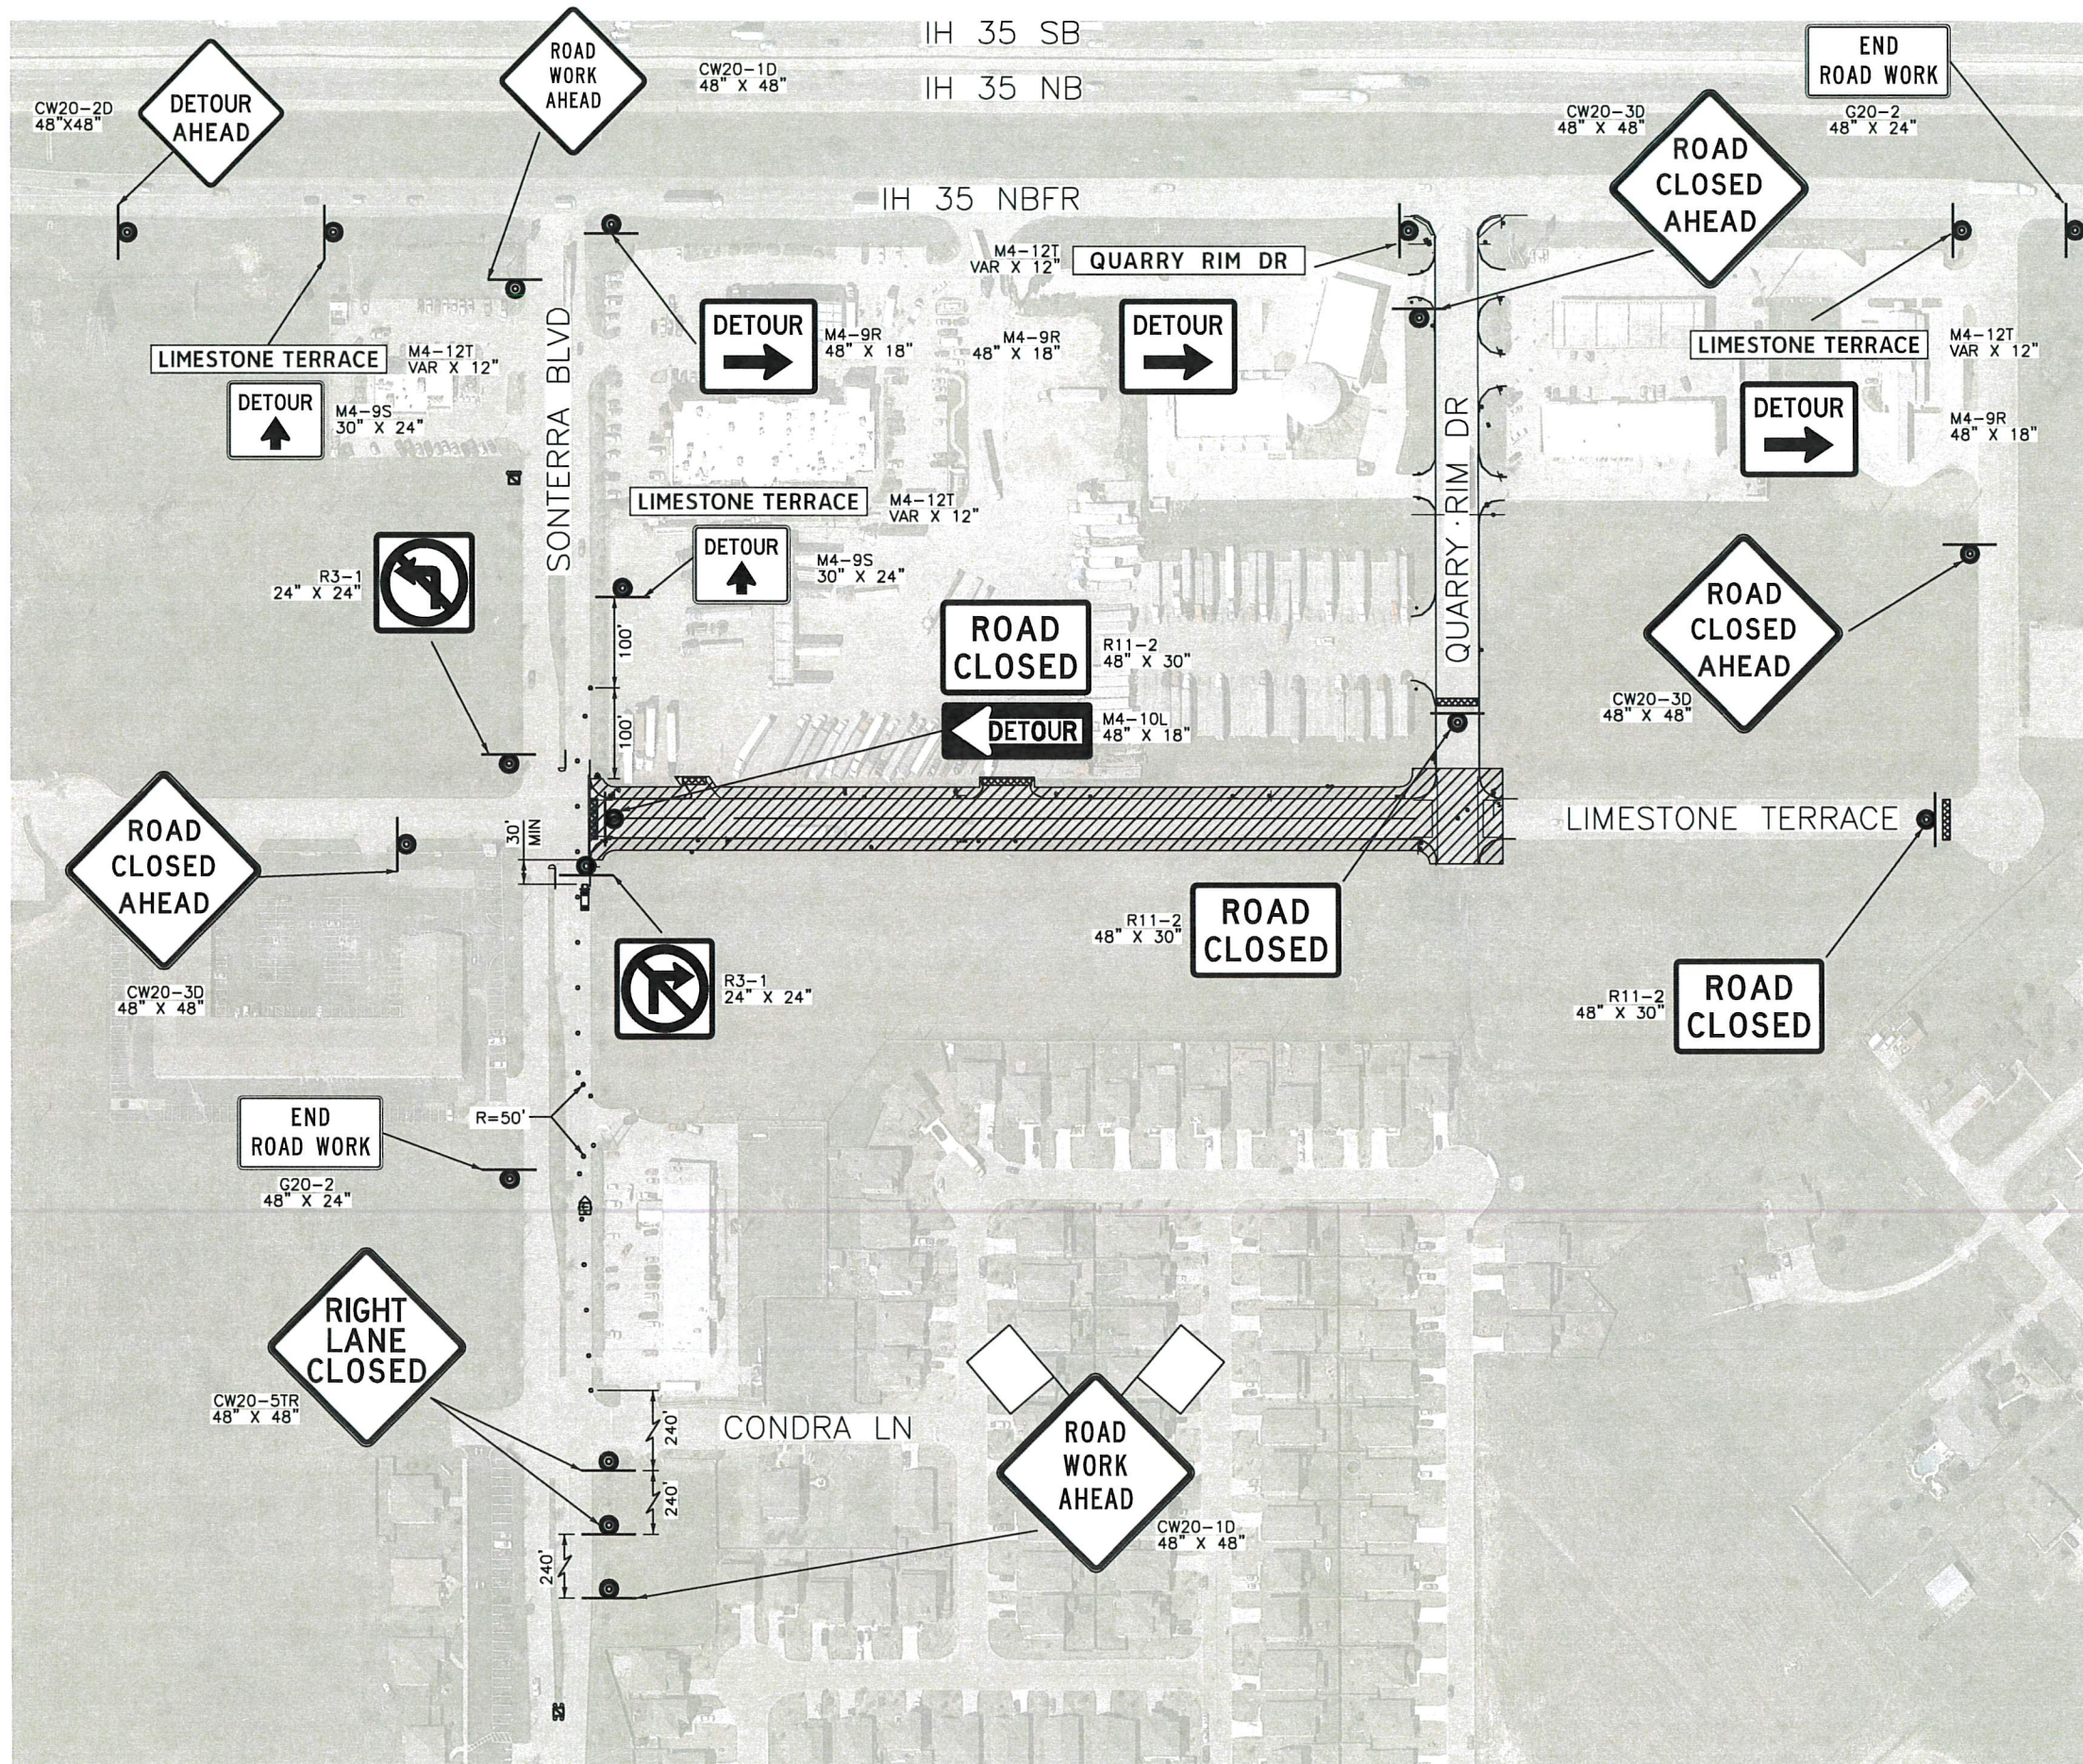

100 50 0 100 200
SCALE FEET

LEGEND

- TCP SIGN
- TYPE 3 BARRICADE
- WORK AREA
- TRAILER MOUNTED FLASHING ARROW BOARD
- HEAVY WORK VEHICLE WITH TRUCK MOUNTED ATTENUATOR
- PORTABLE CHANGEABLE MESSAGE SIGN
- CHANNELIZING DEVICES

STATE OF TEXAS
TYLER P. DUBE
118612
LICENSED PROFESSIONAL ENGINEER

TYLER P. DUBE, P.E.
3/19/2019
DATE

STATE OF TEXAS
GILMER D. GASTON
80472
LICENSED PROFESSIONAL ENGINEER

GILMER D. GASTON P.E.
3/19/2019
DATE

NO.	REVISION	BY	DATE

PAPE-DAWSON ENGINEERS
SAN ANTONIO | AUSTIN | HOUSTON | FORT WORTH | DALLAS
2000 NW LOOP 410 | SAN ANTONIO, TX 78213 | 210.375.9000
TBPE FIRM REGISTRATION #470 | TBPLS FIRM REGISTRATION #10028900

WILLIAMSON COUNTY
1848

WILLIAMSON COUNTY
DEPT. OF INFRASTRUCTURE

TRAFFIC CONTROL PLAN
PHASE I

Designed:	BE	3151 S.E. INNER LOOP GEORGETOWN, TEXAS 78626 512-943-3330 www.wilco.org	SHEET NO. 8
Checked:	TPD		
Drawn:	BE		
Checked:	TPD		