


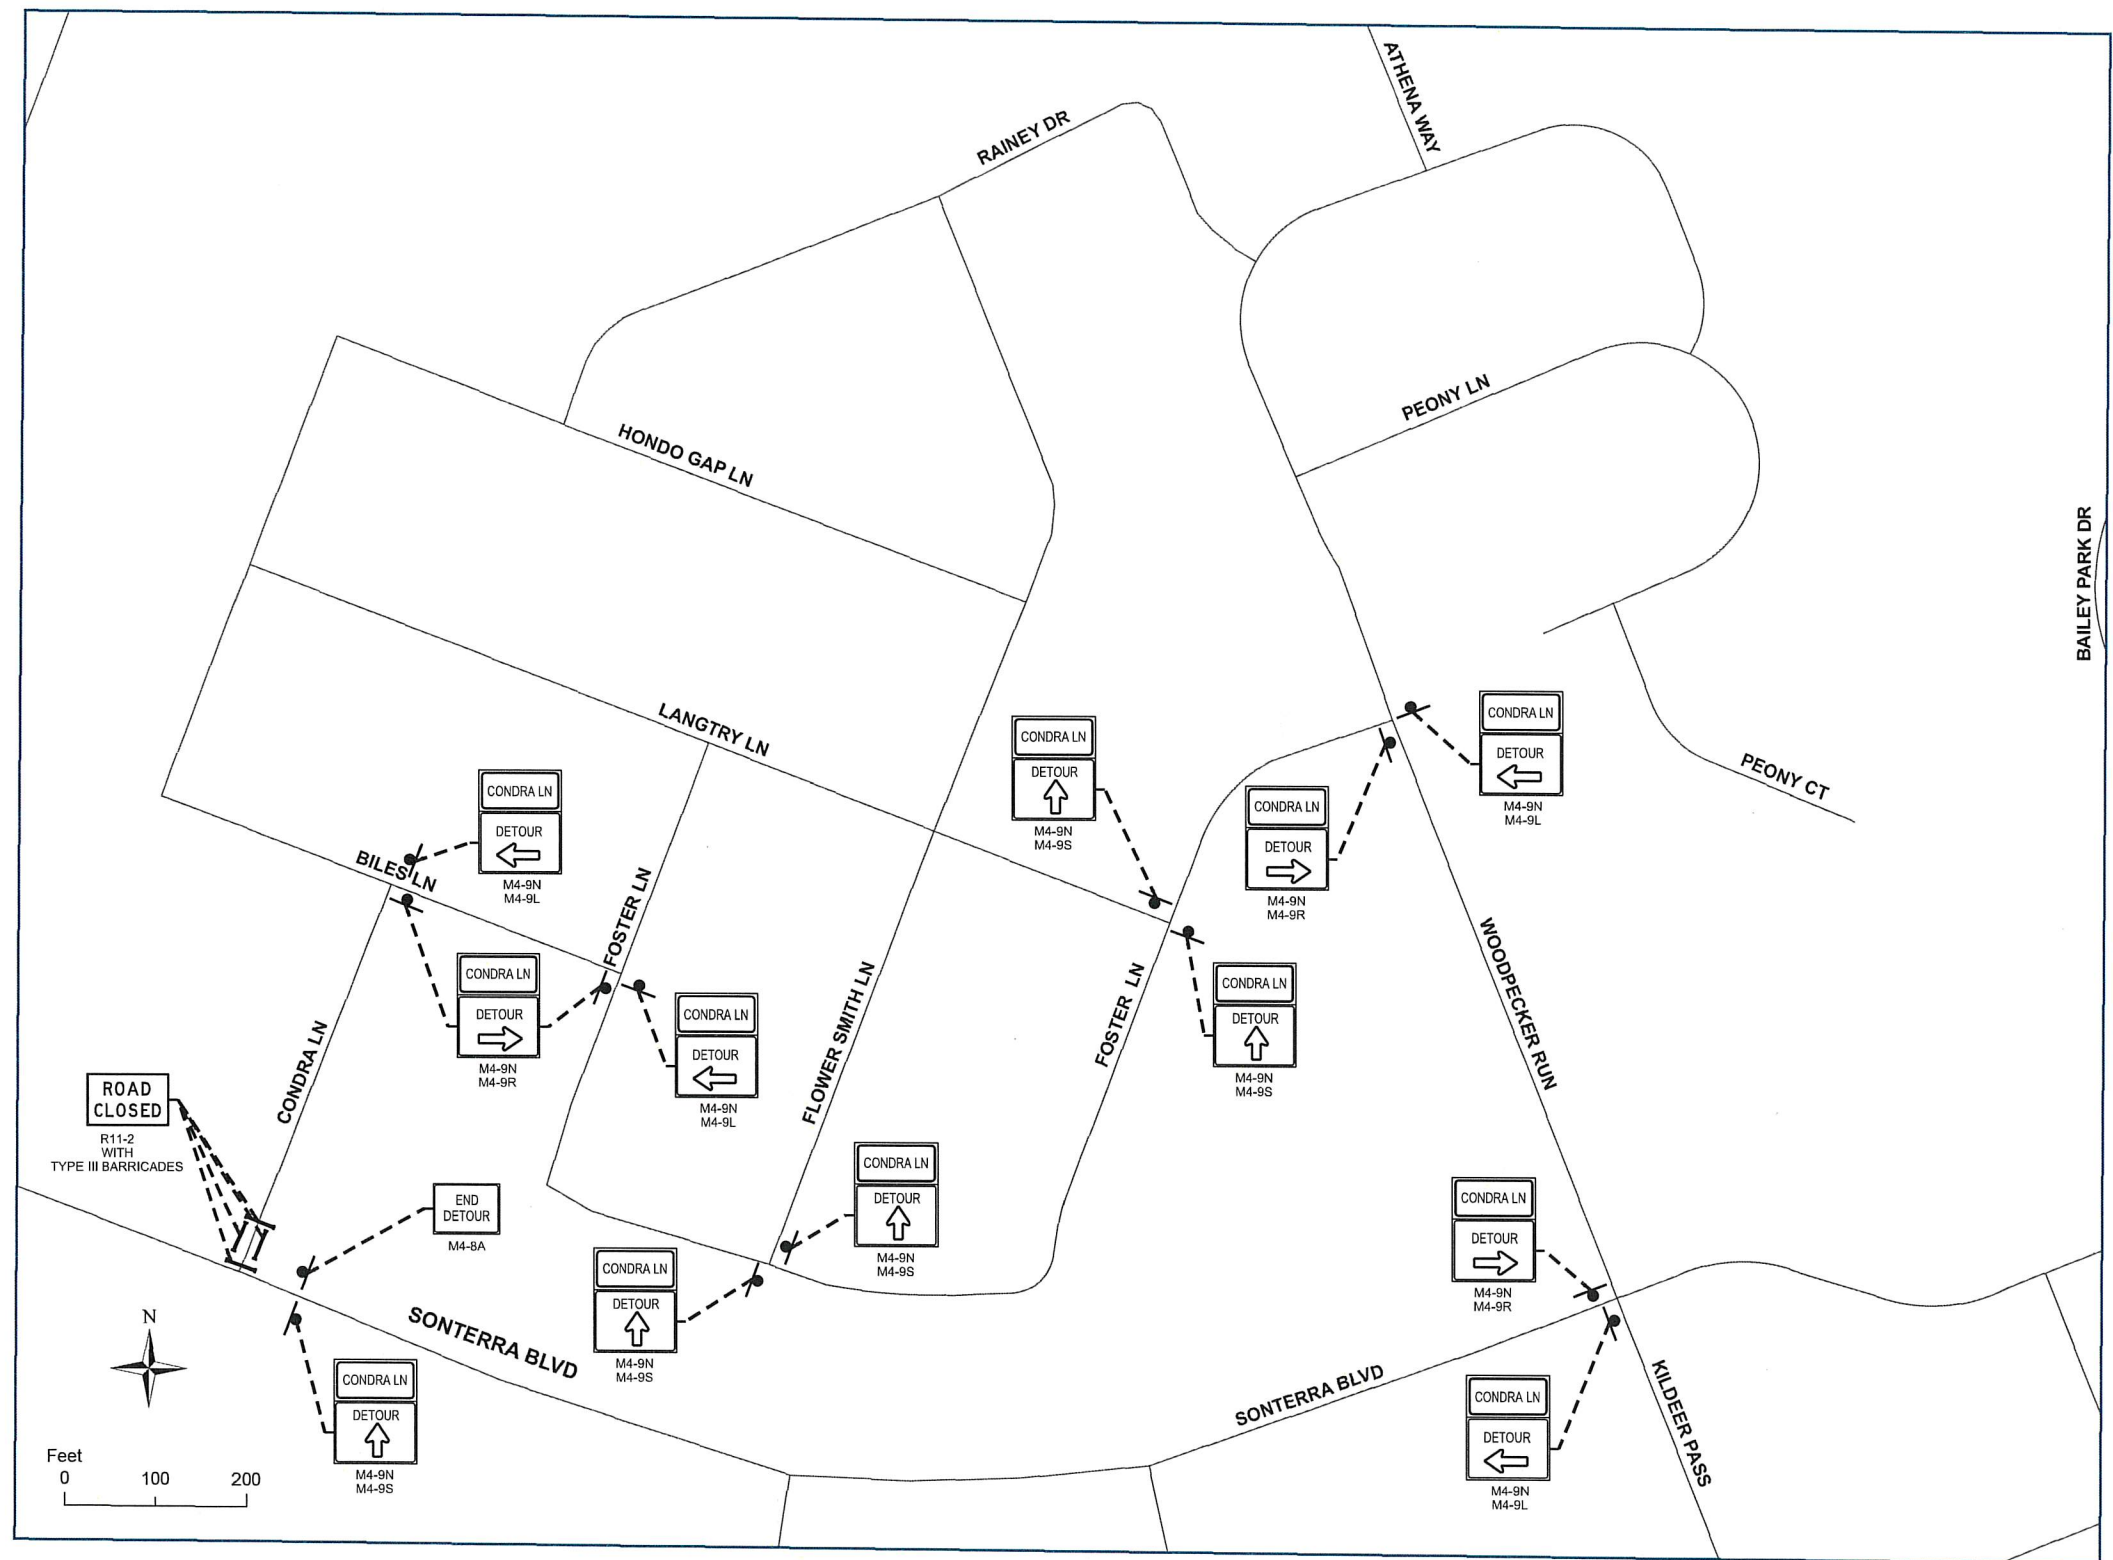

NARRATIVE OF TRAFFIC CONTROL:

1. INSTALL TRAFFIC CONTROL MEASURES AND DETOUR SIGNING
2. CLOSE CONDRA LN
3. RECONSTRUCT INTERSECTION OF CONDRA LN AND SONTERRA BLVD
4. REMOVE TRAFFIC CONTROL MEASURES AND DETOUR SIGNING
5. OPEN CONDRA LN FOR TRAFFIC

LEGEND:

- TYPE III BARRICADES
- SIGNS



Condra Ln_Detour Plan.dgn
8/28/2019 3:06:11 PM

NO.		REVISION		BY	DATE
 WILLIAMSON COUNTY 1848					
WILLIAMSON COUNTY DEPT. OF INFRASTRUCTURE					
CONDRA LN DETOUR PLAN					
Designed:	KQK	3151 S.E. INNER LOOP, SUITE B		SHEET NO.	
Checked:	KQK	GEORGETOWN, TEXAS 78626		1	
Drawn:	KQK	(512) 943-3330			
Checked:	KQK	www.wilco.org			