




NARRATIVE OF TRAFFIC CONTROL:


1. INSTALL TRAFFIC CONTROL MEASURES AND DETOUR SIGNING
2. CLOSE CR 132
3. INSTALL CONCRETE BOX CULVERTS AT LOW WATER CROSSING
4. REMOVE TRAFFIC CONTROL MEASURES AND DETOUR SIGNING
5. OPEN CR 132 FOR TRAFFIC

LEGEND:

- TYPE III BARRICADES
- SIGNS

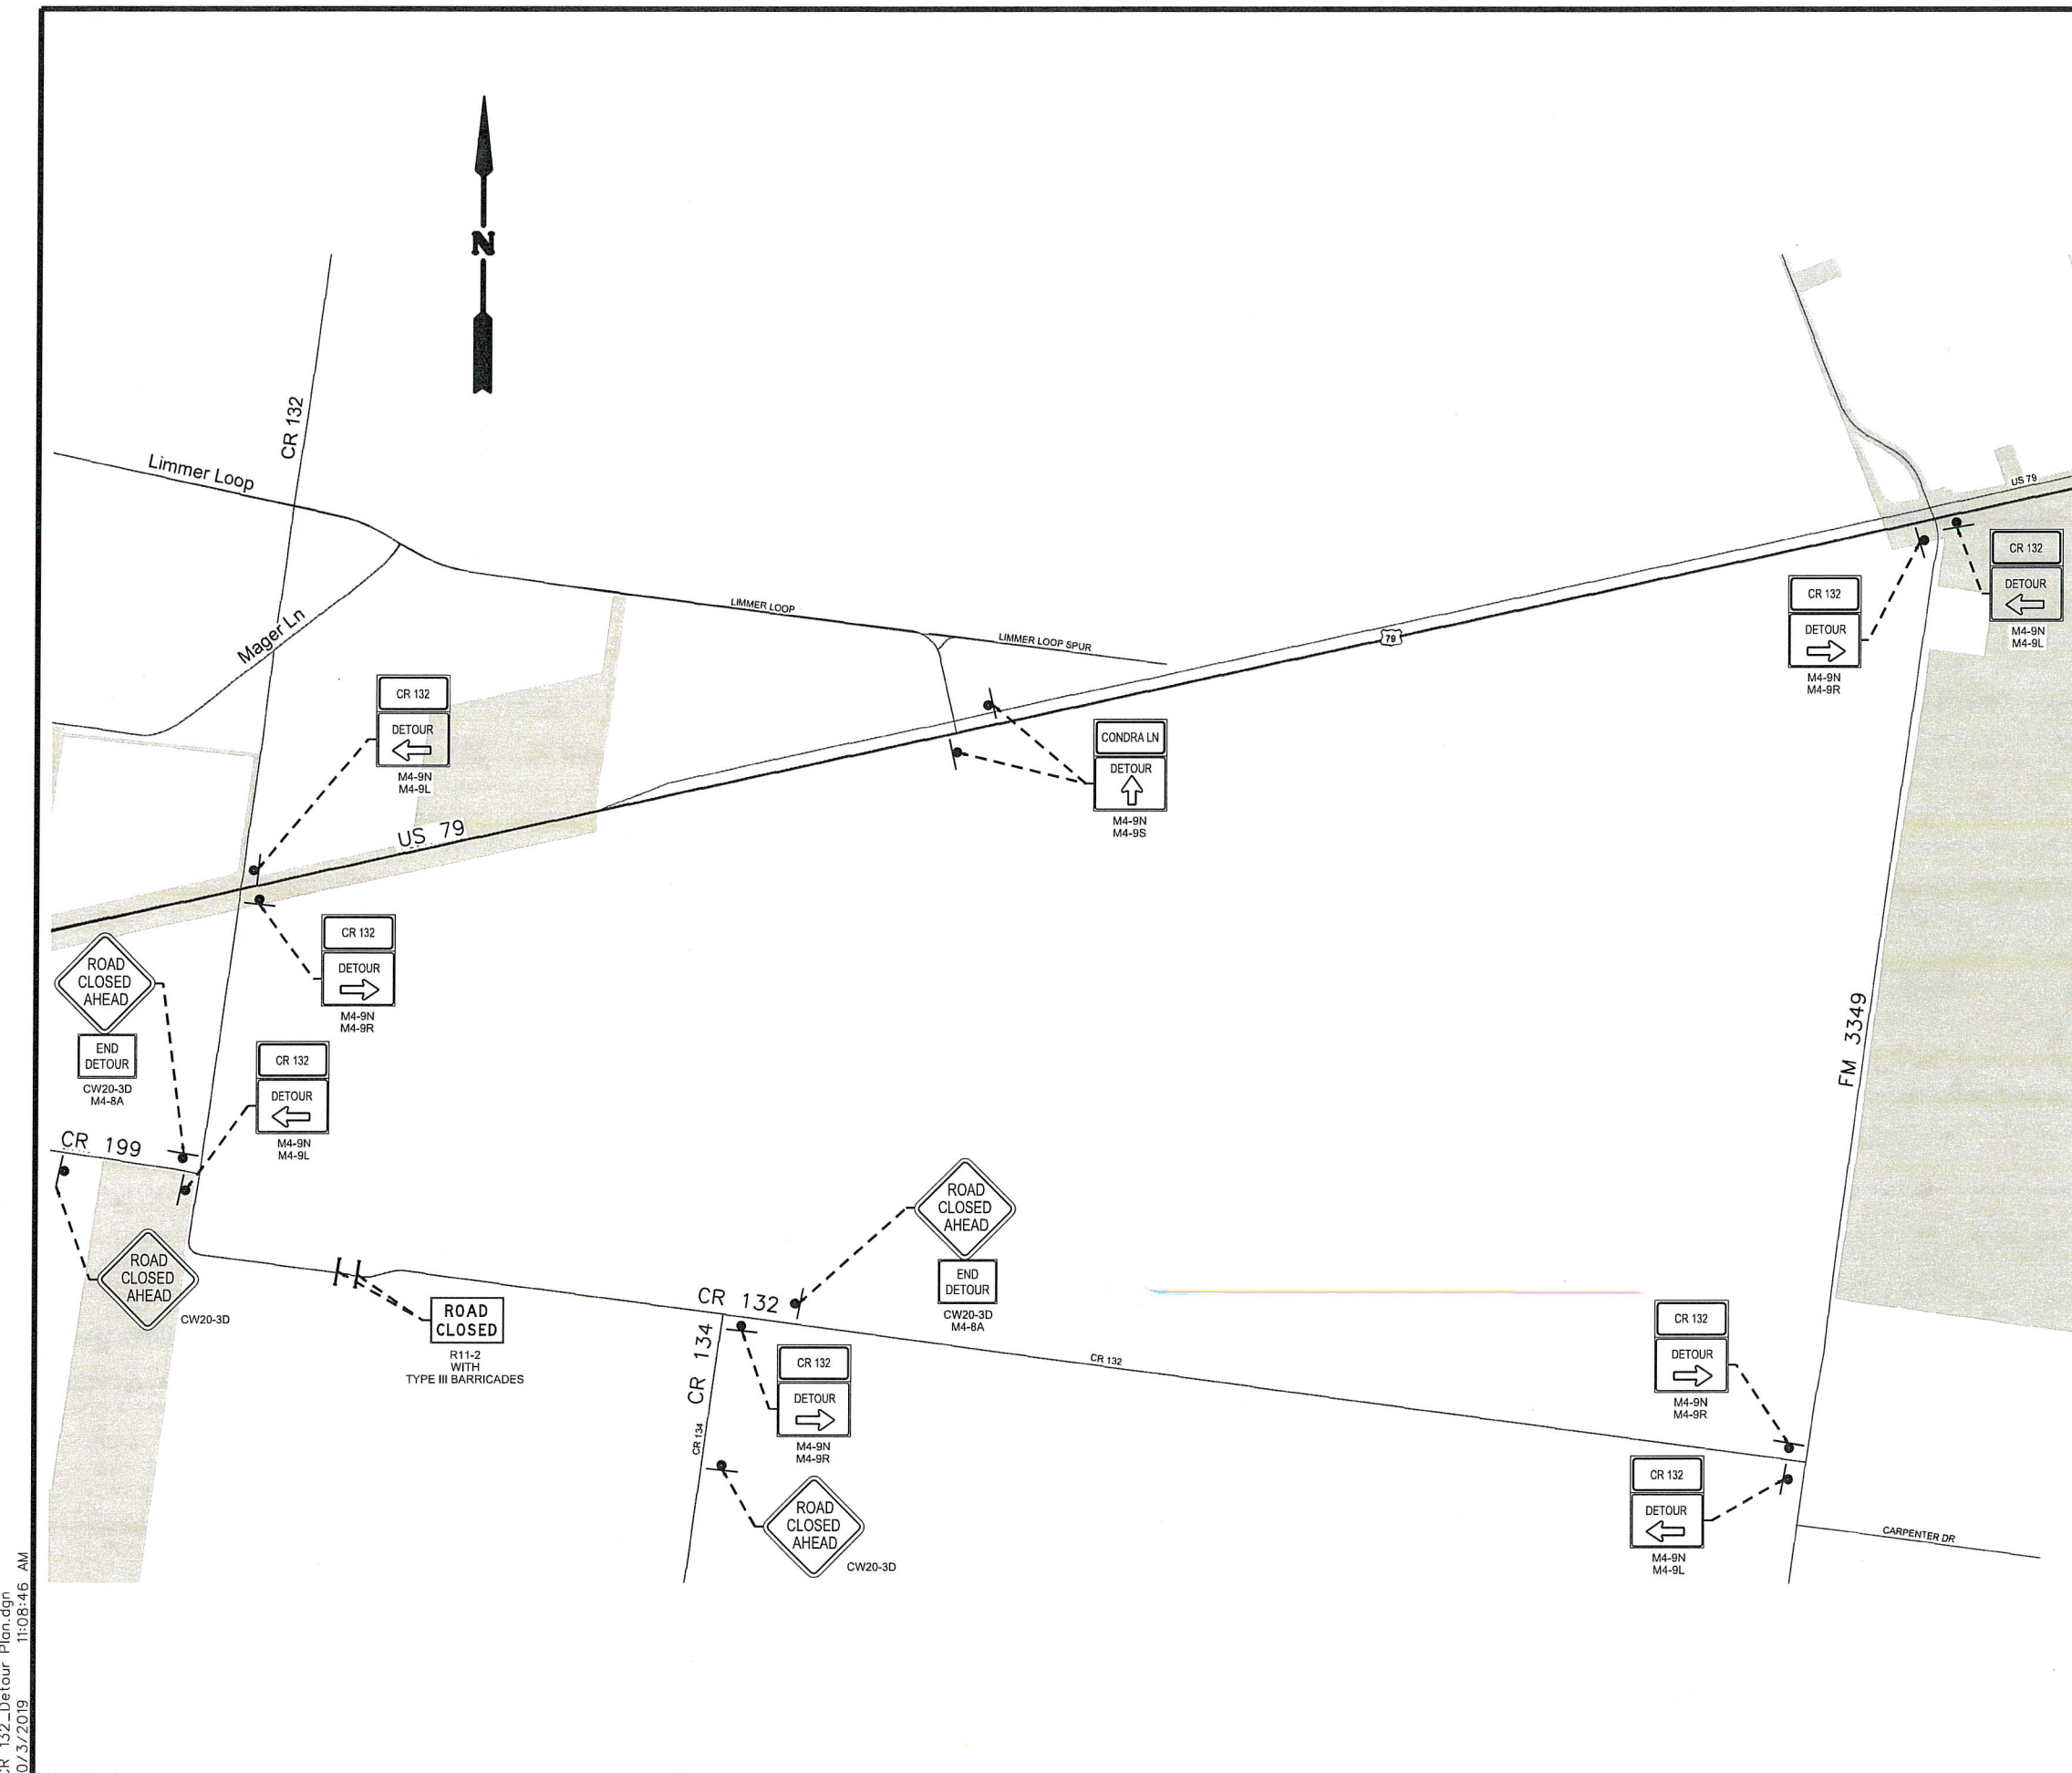

NO.	REVISION	BY	DATE

**WILLIAMSON COUNTY**  
DEPT. OF  
INFRASTRUCTURE  
1848

**CR 132**  
**DETOUR PLAN**

Designed: KQK	3151 S.E. INNER LOOP, SUITE B GEORGETOWN, TEXAS 78626 (512) 943-3330 www.wilco.org	SHEET NO. <b>1</b>
Checked: KQK		
Drawn: KQK		
Checked: KQK		

CR 132\_Detour Plan.dgn  
10/3/2019 11:08:46 AM