
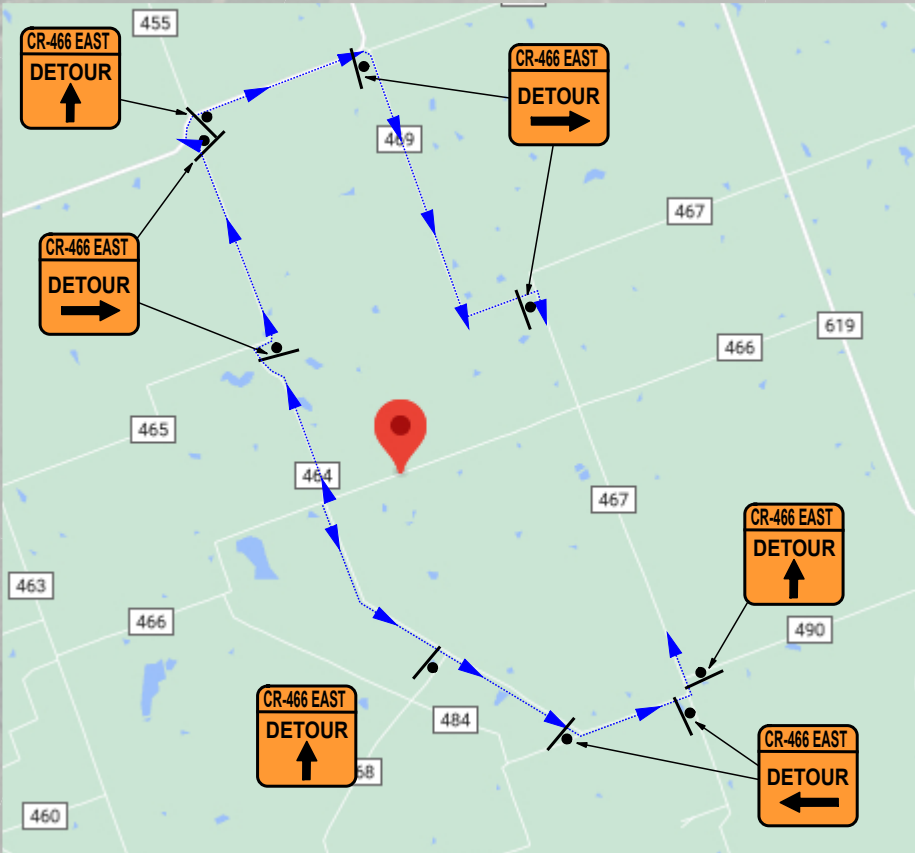


POSTED SPEED LIMIT (MPH)	MIN. SIGN SPACING "X" (FT)	MIN. SPACING OF CHANNELIZING DEVICES (FT)	MIN. MERGE TAPER "L" (FT)			MIN. LONGIT. BUFFER "B" (FT)
			10'	11'	12'	
30	120'	30'	150'	165'	180'	90'
35	160'	35'	205'	225'	245'	120'
40	240'	40'	265'	295'	320'	155'
45	320'	45'	450'	495'	540'	195'
50	400'	50'	500'	550'	600'	240'

SPEED
LIMIT
55


CO RD 464
CO RD 466
(V.I.F.)

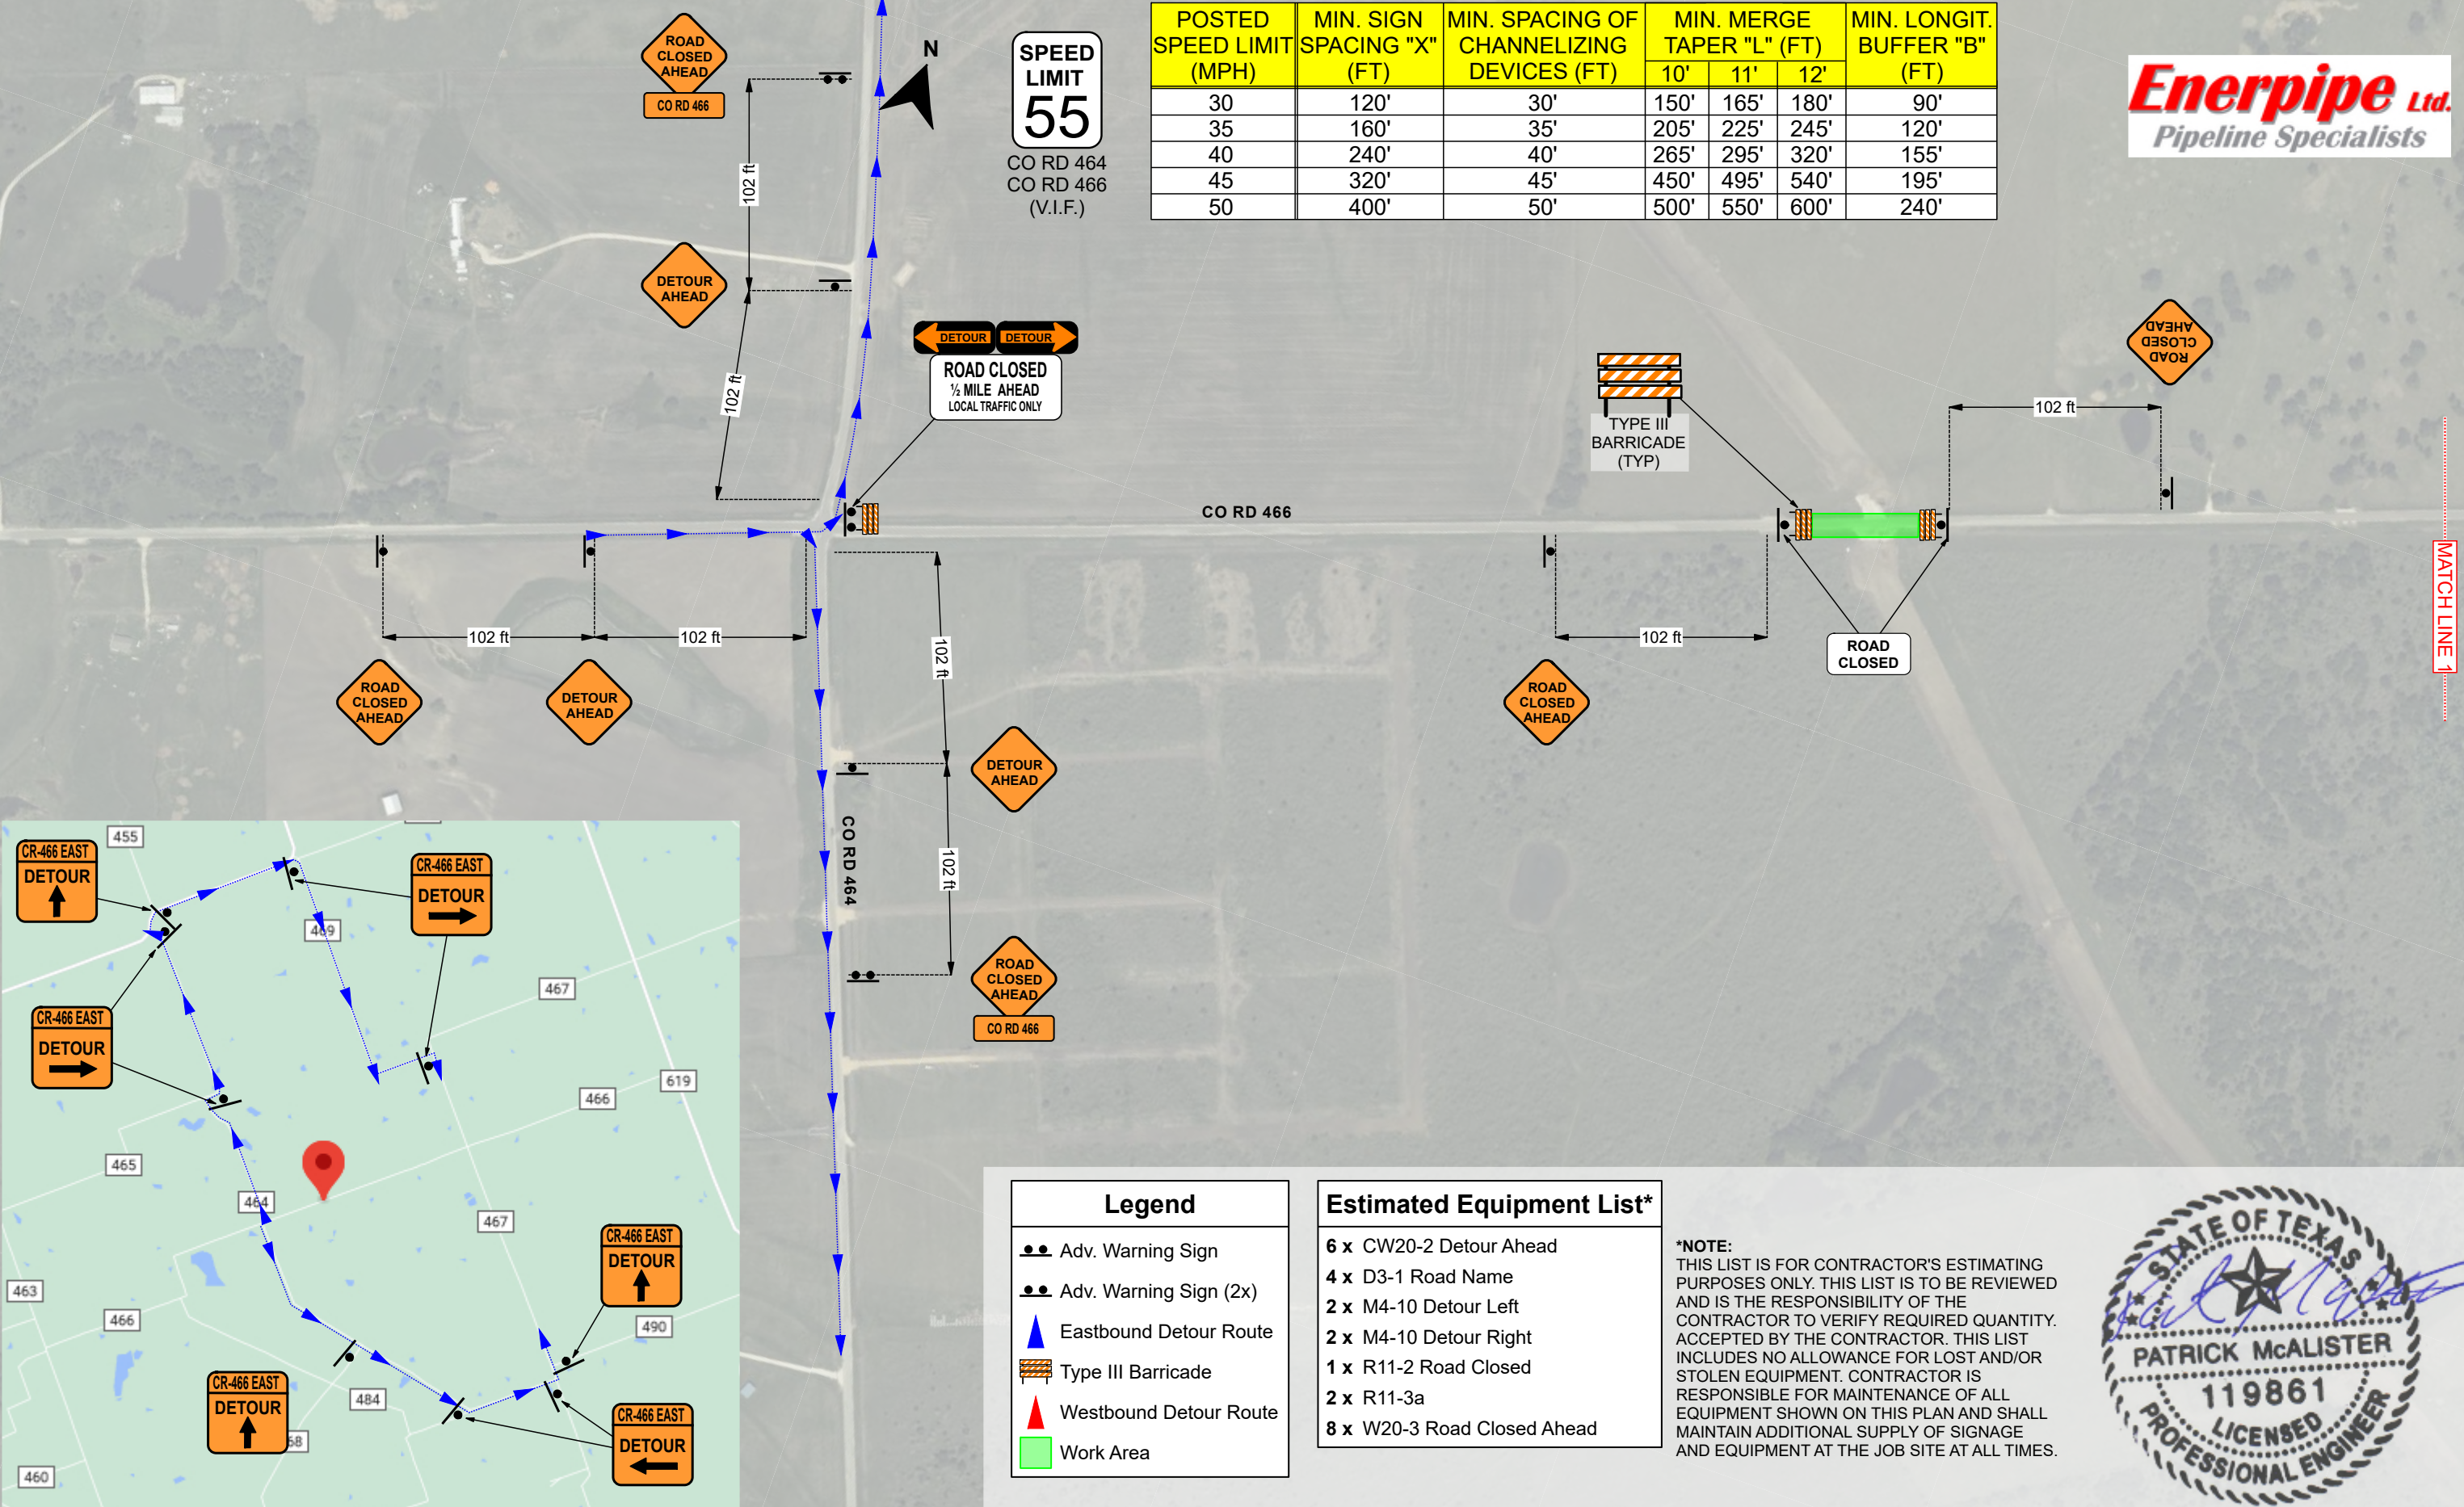

Legend	
	Adv. Warning Sign
	Adv. Warning Sign (2x)
	Eastbound Detour Route
	Type III Barricade
	Westbound Detour Route
	Work Area

Estimated Equipment List*
6 x CW20-2 Detour Ahead
4 x D3-1 Road Name
2 x M4-10 Detour Left
2 x M4-10 Detour Right
1 x R11-2 Road Closed
2 x R11-3a
8 x W20-3 Road Closed Ahead

*NOTE:
THIS LIST IS FOR CONTRACTOR'S ESTIMATING PURPOSES ONLY. THIS LIST IS TO BE REVIEWED AND IS THE RESPONSIBILITY OF THE CONTRACTOR TO VERIFY REQUIRED QUANTITY. ACCEPTED BY THE CONTRACTOR. THIS LIST INCLUDES NO ALLOWANCE FOR LOST AND/OR STOLEN EQUIPMENT. CONTRACTOR IS RESPONSIBLE FOR MAINTENANCE OF ALL EQUIPMENT SHOWN ON THIS PLAN AND SHALL MAINTAIN ADDITIONAL SUPPLY OF SIGNAGE AND EQUIPMENT AT THE JOB SITE AT ALL TIMES.

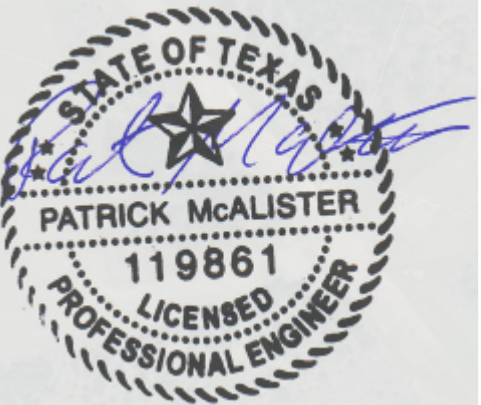

JOB #	21029	REVISIONS		
DRAWN	MH	REV	BY	DATE
DESIGNED	MH			
CHECKED	PM			
DATE	01-27-21			

14" LONG MOUNTAIN PUMP STATION TO BRENHAM STATION PLANT DIG 19A TRAFFIC CONTROL PLAN	SCALE HOR. AS SHOWN VER. AS SHOWN
	DRAWING
	SHEET
EASTBOUND ROAD CLOSURE & DETOUR	
3 of 4	




**SPEED
LIMIT**
55

CO RD 466
CO RD 467
(V.I.F.)

POSTED SPEED LIMIT (MPH)	MIN. SIGN SPACING "X" (FT)	MIN. SPACING OF CHANNELIZING DEVICES (FT)	MIN. MERGE TAPER "L" (FT)			MIN. LONGIT. BUFFER "B" (FT)
			10'	11'	12'	
30	120'	30'	150'	165'	180'	90'
35	160'	35'	205'	225'	245'	120'
40	240'	40'	265'	295'	320'	155'
45	320'	45'	450'	495'	540'	195'
50	400'	50'	500'	550'	600'	240'

CO RD 466

MATCH LINE 1

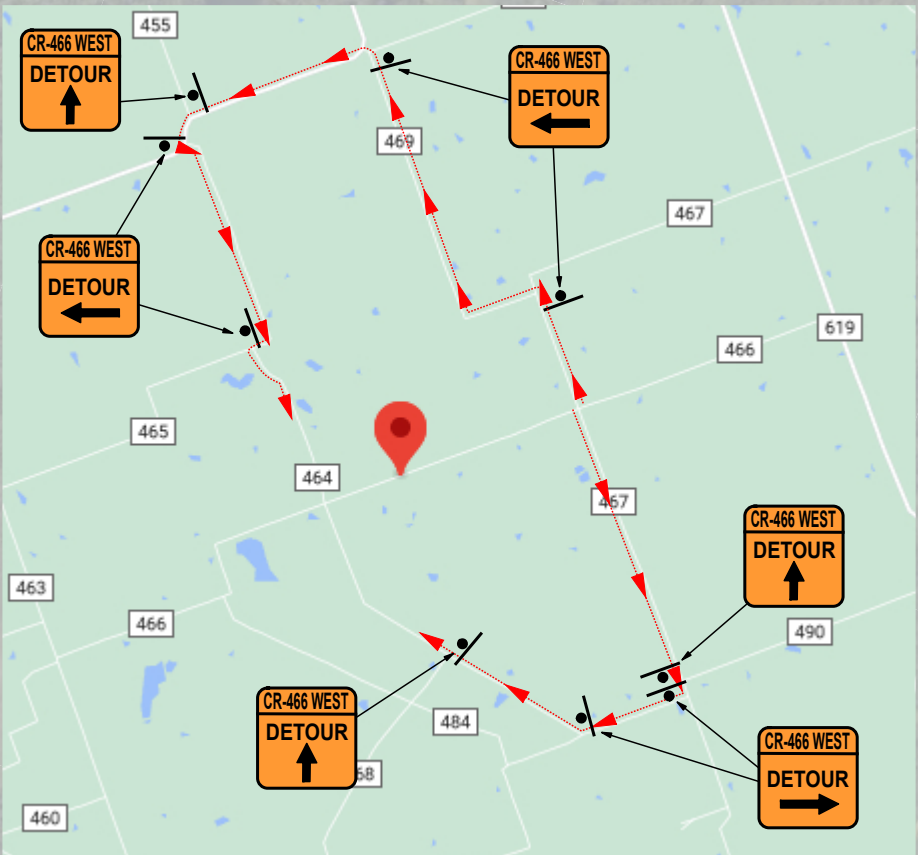

TYPE III
BARRICADE
(TYP)

DETOUR DETOUR
ROAD CLOSED
1 MILE AHEAD
LOCAL TRAFFIC ONLY

CO RD 467

DETOUR AHEAD
ROAD CLOSED AHEAD
CO RD 466

Enerpipe Ltd.
Pipeline Specialists


Legend

- Adv. Warning Sign
- Adv. Warning Sign (2x)
- ▲ Eastbound Detour Route
- ▨ Type III Barricade
- ▲ Westbound Detour Route
- Work Area

Estimated Equipment List*

- 6 x CW20-2 Detour Ahead
- 4 x D3-1 Road Name
- 2 x M4-10 Detour Left
- 2 x M4-10 Detour Right
- 1 x R11-2 Road Closed
- 2 x R11-3a
- 8 x W20-3 Road Closed Ahead

***NOTE:**
THIS LIST IS FOR CONTRACTOR'S ESTIMATING PURPOSES ONLY. THIS LIST IS TO BE REVIEWED AND IS THE RESPONSIBILITY OF THE CONTRACTOR TO VERIFY REQUIRED QUANTITY. ACCEPTED BY THE CONTRACTOR. THIS LIST INCLUDES NO ALLOWANCE FOR LOST AND/OR STOLEN EQUIPMENT. CONTRACTOR IS RESPONSIBLE FOR MAINTENANCE OF ALL EQUIPMENT SHOWN ON THIS PLAN AND SHALL MAINTAIN ADDITIONAL SUPPLY OF SIGNAGE AND EQUIPMENT AT THE JOB SITE AT ALL TIMES.

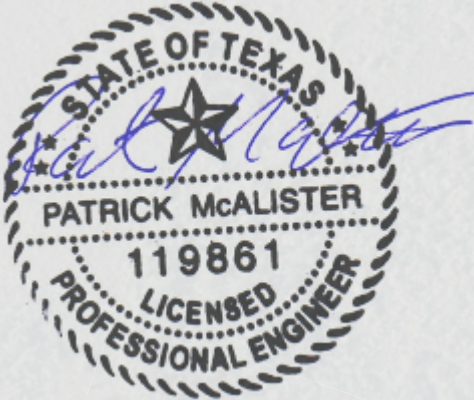

NATIONAL TRENCH SAFETY
3550 ROUND BARN BLVD.
SUITE 205
SANTA ROSA, CA. 95403

JOB #	21029	REVISIONS		
DRAWN	MH	REV	BY	DATE
DESIGNED	MH			
CHECKED	PM			
DATE	01-27-21			

ENERPIPE, LTD.
500 S TAYLOR ST, #1010
AMARILLO, TX 79101

**14" LONG MOUNTAIN PUMP STATION TO
BRENHAM STATION PLANT DIG 19A
TRAFFIC CONTROL PLAN**

WESTBOUND ROAD CLOSURE & DETOUR

SCALE
HOR. AS SHOWN
VER. AS SHOWN
DRAWING
SHEET
4 of 4




SPEED
LIMIT
55

CO RD 466
(V.I.F.)

POSTED SPEED LIMIT (MPH)	MIN. SIGN SPACING "X" (FT)	MIN. SPACING OF CHANNELIZING DEVICES (FT)	MIN. MERGE TAPER "L" (FT)			MIN. LONGIT. BUFFER "B" (FT)
			10'	11'	12'	
30	120'	30'	150'	165'	180'	90'
35	160'	35'	205'	225'	245'	120'
40	240'	40'	265'	295'	320'	155'
45	320'	45'	450'	495'	540'	195'
50	400'	50'	500'	550'	600'	240'

Enerpipe Ltd.
Pipeline Specialists

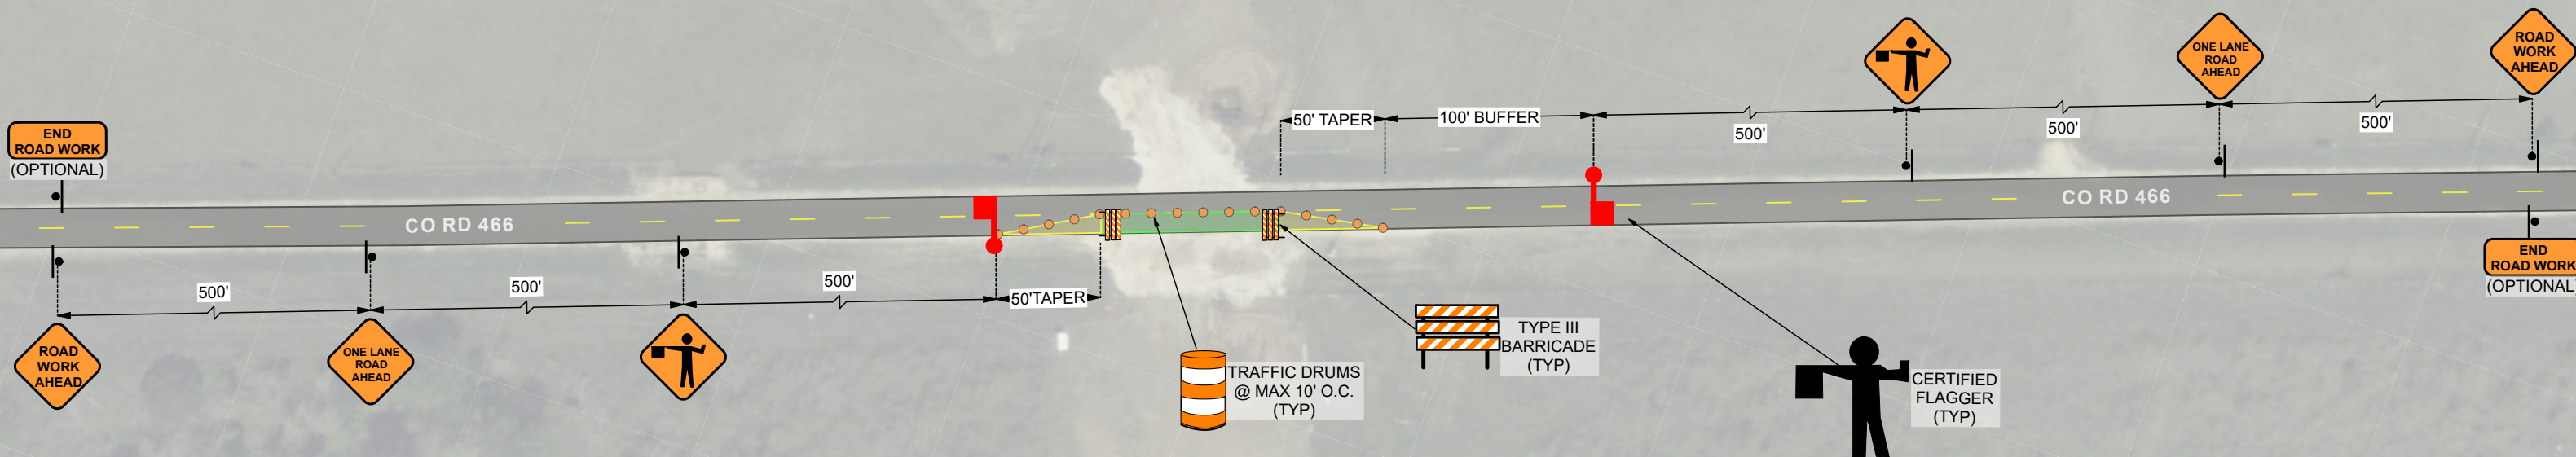

Legend

- Adv. Warning Sign
- Delineator
- Safety Zone
- Type III Barricade
- Work Area

Estimated Equipment List*

- 2 x Certified Flagger
- 2 x CW20-1 Road Work Ahead
- 2 x CW20-4 One Lane Road Ahead
- 2 x CW20-7a Flagger
- 16 x Delineator
- 2 x G20-2a End Road Work
- 2 x Type III Barricade

***NOTE:**
THIS LIST IS FOR CONTRACTOR'S ESTIMATING PURPOSES ONLY. THIS LIST IS TO BE REVIEWED AND IS THE RESPONSIBILITY OF THE CONTRACTOR TO VERIFY REQUIRED QUANTITY. ACCEPTED BY THE CONTRACTOR. THIS LIST INCLUDES NO ALLOWANCE FOR LOST AND/OR STOLEN EQUIPMENT. CONTRACTOR IS RESPONSIBLE FOR MAINTENANCE OF ALL EQUIPMENT SHOWN ON THIS PLAN AND SHALL MAINTAIN ADDITIONAL SUPPLY OF SIGNAGE AND EQUIPMENT AT THE JOB SITE AT ALL TIMES.



NATIONAL TRENCH SAFETY
3550 ROUND BARN BLVD.
SUITE 205
SANTA ROSA, CA. 95403

JOB #	21029	REVISIONS		
DRAWN	MH	REV	BY	DATE
DESIGNED	MH			
CHECKED	PM			
DATE	01-27-21			

ENERPIPE, LTD.
500 S TAYLOR ST, #1010
AMARILLO, TX 79101

14" LONG MOUNTAIN PUMP STATION TO
BRENHAM STATION PLANT DIG 19A
TRAFFIC CONTROL PLAN

FLAGGER OPERATION

SCALE
HOR. AS SHOWN
VER. AS SHOWN
DRAWING
SHEET
2 of 4