

REAL ESTATE CONTRACT
Corridor H/Sam Bass Road Right of Way

THIS REAL ESTATE CONTRACT ("Contract") is made by PLEONA MAY (referred to in this Contract as "Seller") and WILLIAMSON COUNTY, TEXAS (referred to in this Contract as "Purchaser"), upon the terms and conditions set forth in this Contract.

ARTICLE I
PURCHASE AND SALE

By this Contract, Seller sells and agrees to convey, and Purchaser purchases and agrees to pay for, the tract(s) of land described as follows:

All of that certain 0.096 of an acre (4,191 sq. ft.) tract of land out of the John H. Dillard Survey, Abstract No. 179, in Williamson County, Texas; said tract being more particularly described by metes and bounds in Exhibit "A" to be attached. **(Parcel 12)**; and

All of that certain 0.188 of an acre (8,204 sq. ft.) tract of land out of the John H. Dillard Survey, Abstract No. 179, in Williamson County, Texas; said tract being more particularly described by metes and bounds in Exhibit "B" to be attached. **(Parcel 14)**; and

All of that certain 0.156 of an acre (6,772 sq. ft.) tract of land out of the John H. Dillard Survey, Abstract No. 179, in Williamson County, Texas; said tract being more particularly described by metes and bounds in Exhibit "C" to be attached. **(Parcel 15)**

together with all and singular the rights and appurtenances pertaining to the property, including any right, title and interest of Seller in and to adjacent streets, alleys or rights-of-way (all of such real property, rights, and appurtenances being referred to in this Contract as the "Property"), and any improvements situated on and attached to the Property described in Exhibits "A" not otherwise agreed herein to be retained by Seller, for the consideration and upon and subject to the terms, provisions, and conditions set forth below.

ARTICLE II PURCHASE PRICE

Purchase Price

2.01. The Purchase Price for the Property, any improvements on the Property, and any damage to or cost to cure for the remaining property of Seller shall be the sum of SIXTY-FIVE THOUSAND and 00/100 Dollars (\$65,000.00).

Payment of Purchase Price

2.02. The Purchase Price shall be payable in cash at the Closing.

ARTICLE III PURCHASER'S OBLIGATIONS

Conditions to Purchaser's Obligations

3.01. The obligations of Purchaser hereunder to consummate the transactions contemplated hereby are subject to the satisfaction of each of the following conditions (any of which may be waived in whole or in part by Purchaser at or prior to the Closing).

Miscellaneous Conditions

3.02. Seller shall have performed, observed, and complied with all of the covenants, agreements, and conditions required by this Contract to be performed, observed, and complied with by Seller prior to or as of the closing.

3.03. The Property herein is being conveyed to Purchaser under threat of condemnation.

ARTICLE IV REPRESENTATIONS AND WARRANTIES OF SELLER

Seller hereby represents and warrants to Purchaser as follows, which representations and warranties shall be deemed made by Seller to Purchaser also as of the Closing Date, to the best of Seller's current actual knowledge:

(1) There are no parties in possession of any portion of the Property as lessees, tenants at sufferance, or trespassers, other than as previously disclosed to Purchaser;

(2) Seller has complied with all applicable laws, ordinances, regulations, statutes, rules and restrictions relating to the Property, or any part thereof.

ARTICLE V CLOSING

Closing Date

5.01. The Closing shall be held at the office of Independence Title Company on or before June 15, 2021, or at such time, date, and place as Seller and Purchaser may agree upon, or within 10 days after the completion of any title curative matters if necessary for items as shown on the Title Commitment or in the contract (which date is herein referred to as the "Closing Date").

Seller's Obligations at Closing

5.02. At the Closing Seller shall:

(1) Deliver to Purchaser a duly executed and acknowledged Deed conveying good and indefeasible title to Williamson County, Texas in fee simple to all of the Property described in Exhibits "A-C", free and clear of any and all liens and restrictions, except for the following:

- (a) General real estate taxes for the year of closing and subsequent years not yet due and payable;
- (b) Any exceptions approved by Purchaser pursuant to Article III hereof; and
- (c) Any exceptions approved by Purchaser in writing.

(2) The Deed shall be in the form as shown in Exhibit "D" attached hereto and incorporated herein.

(3) Provide reasonable assistance as requested to cause Title Company to deliver to Purchaser a Texas Owner's Title Policy at Purchaser's sole expense, issued by Title Company, in Grantee's favor in the full amount of the purchase price, insuring Purchaser's contracted interests in and to the Property subject only to those title exceptions listed herein, such other exceptions as may be approved in writing by Purchaser, and the standard printed exceptions contained in the usual form of Texas Owner's Title Policy, provided, however:

- (a) The boundary and survey exceptions shall be deleted;
- (b) The exception as to restrictive covenants shall be endorsed "None of Record", if applicable; and

- (c) The exception as to the lien for taxes shall be limited to the year of Closing and shall be endorsed "Not Yet Due and Payable".
- (d) Deliver to Purchaser possession of the Property if not previously done.

Purchaser's Obligations at Closing

5.03. At the Closing, Purchaser shall:

- (a) Pay the cash portion of the Purchase Price.

Prorations

5.04. General real estate taxes for the then current year relating to the Property shall be prorated as of the Closing Date and shall be adjusted in cash at the Closing. If the Closing shall occur before the tax rate is fixed for the then current year, the apportionment of taxes shall be upon the basis of the tax rate for the next preceding year applied to the latest assessed valuation, but shall otherwise be the continuing obligation of Seller to fully satisfy. Agricultural roll-back taxes, if any, which directly result from the completion of this transaction and conveyance shall be paid by Purchaser.

Closing Costs

5.05. All costs and expenses of closing in consummating the sale and purchase of the Property shall be borne and paid as follows:

- (1) Owner's Title Policy and survey to be paid by Purchaser.
- (2) Deed, tax certificates, and title curative matters, if any, paid by Purchaser.
- (3) All other closing costs shall be paid by Purchaser.
- (4) Attorney's fees paid by each respectively.

**ARTICLE VI
BREACH BY SELLER**

In the event Seller shall fail to fully and timely perform any of its obligations hereunder or shall fail to consummate the sale of the Property for any reason, except Purchaser's default, Purchaser may: (1) enforce specific performance of this Contract; or (2) request that the Escrow Deposit, if any, shall be forthwith returned by the title company to Purchaser.

ARTICLE VII BREACH BY PURCHASER

In the event Purchaser should fail to consummate the purchase of the Property, the conditions to Purchaser's obligations set forth in Article III having been satisfied and Purchaser being in default and Seller not being in default hereunder, Seller shall have the right to receive the Escrow Deposit, if any, from the title company, the sum being agreed on as liquidated damages for the failure of Purchaser to perform the duties, liabilities, and obligations imposed upon it by the terms and provisions of this Contract, and Seller agrees to accept and take this cash payment as its total damages and relief and as Seller's sole remedy hereunder in such event. If no Escrow Deposit has been made then Seller shall receive the amount of \$500 as liquidated damages for any failure by Purchaser.

ARTICLE VIII MISCELLANEOUS

Notice

8.01. Any notice required or permitted to be delivered hereunder shall be deemed received when sent by United States mail, postage prepaid, certified mail, return receipt requested, addressed to Seller or Purchaser, as the case may be, at the address set forth opposite the signature of the party.

Texas Law to Apply

8.02. This Contract shall be construed under and in accordance with the laws of the State of Texas, and all obligations of the parties created hereunder are performable in Williamson County, Texas.

Parties Bound

8.03. This Contract shall be binding upon and inure to the benefit of the parties and their respective heirs, executors, administrators, legal representatives, successors and assigns where permitted by this Contract.

Legal Construction

8.04. In case any one or more of the provisions contained in this Contract shall for any reason be held to be invalid, illegal, or unenforceable in any respect, this invalidity, illegality, or unenforceability shall not affect any other provision hereof, and this Contract shall be construed as if the invalid, illegal, or unenforceable provision had never been contained herein.

Prior Agreements Superseded

8.05. This Contract constitutes the sole and only agreement of the parties and supersedes any prior understandings or written or oral agreements between the parties respecting the within subject matter.

Time of Essence

8.06. Time is of the essence in this Contract.

Gender

8.07. Words of any gender used in this Contract shall be held and construed to include any other gender, and words in the singular number shall be held to include the plural, and vice versa, unless the context requires otherwise.

Memorandum of Contract

8.08. Upon request of either party, the parties shall promptly execute a memorandum of this Contract suitable for filing of record.

Compliance

8.09. In accordance with the requirements of Section 20 of the Texas Real Estate License Act, Purchaser is hereby advised that it should be furnished with or obtain a policy of title insurance or Purchaser should have the abstract covering the Property examined by an attorney of Purchaser's own selection.

Effective Date


8.10. This Contract shall be effective as of the date it is approved by Williamson County, Texas which date is indicated beneath the County Judge's signature below.

Counterparts

8.11. This Contract may be executed in any number of counterparts, which may together constitute the Contract. Signatures transmitted by facsimile or electronic mail may be considered effective as originals for purposes of this Contract.

[signature page follows]

SELLER:

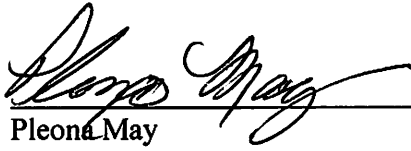
Pleona May

Date: 5-19-21

Address: 4713 Sam Bass Rd
Round Rock Tx
78681

PURCHASER:

WILLIAMSON COUNTY, TEXAS

By: _____
Bill Gravell, Jr
County Judge

Address: 710 Main Street, Suite 101
Georgetown, Texas 78626

Date: _____

EXHIBIT "A"

County: Williamson
Parcel No.: 12
Highway: C.R. 175 (Sam Bass Road)
Limits: From: F.M. 1431
To: 1,000' East of Wyoming Springs Drive

Page 1 of 4
April 23, 2020

PROPERTY DESCRIPTION FOR PARCEL 12

DESCRIPTION OF A 0.096 ACRE (4,191 SQ. FT.) PARCEL OF LAND LOCATED IN THE J.H. DILLARD SURVEY, ABSTRACT 179, WILLIAMSON COUNTY, TEXAS, BEING A PORTION OF THE REMAINDER OF A CALLED 2.237 ACRE TRACT OF LAND, DESCRIBED AS TRACT I IN A DEED TO PLEONA MAY, RECORDED FEBRUARY 19, 1982 IN VOLUME 867, PAGE 337, DEED RECORDS OF WILLIAMSON COUNTY, TEXAS (D.R.W.C.TX.); SAID 0.096 ACRE (4,191 SQ. FT.) PARCEL, AS SHOWN ON A PLAT PREPARED BY SAM, LLC, BEING MORE PARTICULARLY DESCRIBED BY METES AND BOUNDS AS FOLLOWS:

COMMENCING at a 1/2-inch iron rod found 571.20 feet right of County Road 175 (Sam Bass Road) Engineer's Centerline Station (E.C.S.) 279+64.05, for the southeast corner of Lot 1, Brushy Bend Park, Section II, Phase II, a subdivision of record in Cabinet C, Slide 123, Plat Records of Williamson County, Texas (P.R.W.C.TX.), described as 3.34 acre tract of land in a deed to Marilyn Carlson Leblanc, recorded in Document No. 20160646528, Official Public Records of Williamson County, Texas (O.P.R.W.C.TX.), same being the southwest corner of said remainder of a called 2.237 acre tract;

THENCE N 12°09'45" W, with the common line of said Lot 1 and said remainder of a called 2.237 acre tract, a distance of 580.21 feet to a 5/8-inch iron rod with an aluminum cap stamped "WILLIAMSON COUNTY" (Surface Coordinates: N=10,170,307.84, E=3,107,789.48) set 16.20 feet right of Sam Bass Road E.C.S 278+45.22 on the proposed south right-of-way line of Sam Bass Road, for the southwest corner and **POINT OF BEGINNING** of the parcel described herein;

1) **THENCE** N 12°09'45" W, departing the proposed south right-of-way line of said Sam Bass Road, continuing with the common line of said Lot 1 and said remainder of a called 2.237 acre tract, crossing at a distance of 13.30 feet the south line of a 25-foot wide Easement for Future Roadway Improvements shown on the said Brushy Bend Park subdivision plat, and continuing for a total distance of 38.95 feet to a 1/2-inch iron rod found on the existing south right-of-way line of Sam Bass Road, a variable width right-of-way, no record information found, for the northeast corner of said Lot 1, same being the northwest corner of said remainder of a called 2.237 acre tract and the parcel described herein, from which a 1/2-inch iron rod found, for the northeast corner of Lot 1, Block A, Spanish Oak Terrace, Phase One, a subdivision of record in Volume 7, Page 70, P.R.W.C.TX., described in a deed to Klaus D. Kuhlmann and wife, Marianne Kuhlmann, recorded in Volume 657, Page 441, D.R.W.C.TX., same being the northwest corner of said Lot 1, bears N 88°22'19" W, a distance of 306.90 feet;

2) **THENCE** S 88°15'26" E, departing the common line of said Lot 1 and said remainder of a called 2.237 acre tract, with the existing south right-of-way line of said Sam Bass Road, a distance of 96.01 feet to a calculated point, for the northwest corner of a called 2.29 acre tract of land, described in a deed to Pleona May, recorded in Volume 685, Page 109, D.R.W.C.TX., same being the northeast corner of said remainder of a called 2.237 acre tract and the parcel described herein;

3) **THENCE** S 09°23'28" E, departing the existing south right-of-way line of said Sam Bass Road, with the common line of said 2.29 acre tract and said remainder of a called 2.237 acre tract, crossing at a distance of 29.22 feet the south line of said 25-foot wide Easement for Future Roadway Improvements, and continuing for a total distance of 48.83 feet to a 5/8-inch iron rod with an aluminum cap stamped "WILLIAMSON COUNTY" set 17.53 feet right of Sam Bass Road E.C.S 279+39.21 on the proposed south right-of-way line of said Sam Bass Road, for the southeast corner of the parcel described herein, said point being the beginning of a curve to the right;

EXHIBIT "A"

County: Williamson
Parcel No.: 12
Highway: C.R. 175 (Sam Bass Road)
Limits: From: F.M. 1431
 To: 1,000' East of Wyoming Springs Drive

Page 2 of 4
April 23, 2020

4) **THENCE** departing the common line of said 2.29 acre tract and said remainder of a called 2.237 acre tract, with the proposed south right-of-way line of said Sam Bass Road and said curve to the right, over and across said remainder of a called 2.237 acre tract, an arc distance of 96.71 feet, through a central angle 08°57'05", having a radius of 619.00 feet, and a chord that bears N 82°15'29" W a distance of 96.61 feet to the **POINT OF BEGINNING**, and containing 0.096 acre (4,191 sq. ft.) of land, more or less.

This property description is accompanied by a separate plat of even date.

Bearing Basis:

All bearings shown are based on the Texas Coordinate System, Central Zone, NAD 83/2011. All distances shown are surface and may be converted to grid by dividing by a Surface Adjustment Factor of 1.00012. Units: U.S. Survey Feet.

THE STATE OF TEXAS §
 §
COUNTY OF WILLIAMSON § KNOW ALL MEN BY THESE PRESENTS:

That I, Scott C. Brashear, a Registered Professional Land Surveyor, do hereby certify that the above description is true and correct to the best of my knowledge and belief and that the property described herein was determined by a survey made on the ground under my direction and supervision.

WITNESS MY HAND AND SEAL at Austin, Travis County, Texas, on the date shown below.

SURVEYING AND MAPPING, LLC
4801 Southwest Pkwy
Building Two, Suite 100
Austin, Texas 78735
TX. Firm No. 10064300



Scott C. Brashear **Date**
Registered Professional Land Surveyor
No. 6660 – State of Texas

EXHIBIT "A"

(VARIABLE WIDTH R.O.W)
(NO RECORD INFORMATION FOUND)

C.R. 175 (SAM BASS RD)

0.059 AC
25' EASEMENT FOR FUTURE
ROADWAY IMPROVEMENTS
CABINET C, SLIDE 123
P.R.W.C. TX.

P.O.R.
1/2"

EXISTING ROW

N88°22'19"W 306.90'

(S88°24'07"E 306.91')

FENCE

SAM BASS ROAD
ENGINEER'S CENTERLINE

20' ELECTRIC AND
TELEPHONE EASEMENT
VOL. 617, PG. 849
D.R.W.C. TX.

L2

(L2)

10' P.U.E.

30' B.L.

(12)

(0.096 AC.)

C1

PROPOSED ROW

279+39.21

17.53' RT

J.H. DILLARD SURVEY
ABSTRACT 179

ENGINEER'S CENTERLINE
CURVE DATA
PI Sta 276+98.02
N = 10,170,276.64
E = 3,107,519.58
Δ = 74°08'12" (LT)
D = 09°48'39"
L = 755.65'
T = 441.17'
R = 584.00'
PC Sta 272+56.86
PT Sta 280+12.51

MARILYN CARLSON LEBLANC
CALLED 3.34 AC.
DOC. NO. 2016046528
O.P.R.W.C. TX.

LOT 1
BRUSHY BEND PARK
SECTION 11, PHASE 11
CABINET C, SLIDE 123
P.R.W.C. TX.

PLEONA MAY
RECORDED FEBRUARY 19, 1982
REMAINDER OF A
CALLED 2.237 AC.
TRACT I
VOL. 867, PG. 337
D.R.W.C. TX.

PLEONA MAY
CALLED 2.29 AC.
VOL. 685, PG. 109
D.R.W.C. TX.

KLAUS D. KUHLMANN AND
WIFE, MARIANNE KUHLMANN
VOL. 657, PG. 441
D.R.W.C. TX.

LOT 1, BLOCK A
SPANISH OAK TERRACE
PHASE ONE
VOL. 7, PG. 70
P.R.W.C. TX.


LINE TABLE

LINE NO.	BEARING	DISTANCE
L1	N12°09'45"W	38.95'
L2	S88°15'26"E	96.01'
(L2)	(S88°23'E)	(96.05')
L3	S09°23'28"E	48.83'
(L3)	(S09°31'E)	(618.76')

CURVE TABLE

NO.	DELTA	RADIUS	LENGTH	CHORD	CHORD BEARING
C1	08°57'05"RT	619.00'	96.71'	96.61'	N82°15'29"W

N

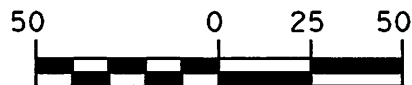

GRAPHIC SCALE
SCALE: 1" = 50'
WILLIAMSON COUNTY, TEXAS

FILE: \\saminc\aus\PROJECTS\1017038216\100\Survey\03Exhibits\12\PLAT\00\P-12.dgn

EXISTING	*1.118 AC.	ACQUIRE	0.096 AC.	REMAINING	1.022 AC. RIGHT
----------	------------	---------	-----------	-----------	-----------------



4801 Southwest Parkway
Building Two, Suite 100
Austin, Texas 78735
(512) 447-0575
Fax: (512) 326-3029
Texas Firm Registration No. 10064300

RIGHT-OF-WAY SKETCH
SHOWING PROPERTY OF
PLEONA MAY
PARCEL 12
0.096 AC. (4,191 SQ. FT.)

P.O.C.
1/2"
279+64.05
571.20' RT

PAGE 3 OF 4
REF. FIELD NOTE NO. 47013

EXHIBIT "A"

LEGEND

- 5/8" IRON ROD SET WITH ALUMINUM CAP
 STAMPED "WILLIAMSON COUNTY"
 ● 1/2" IRON ROD FOUND UNLESS NOTED
 ○ FENCE POST (TYPE NOTED)
 △ CALCULATED POINT
 P PROPERTY LINE
 () RECORD INFORMATION
 P.O.B. POINT OF BEGINNING
 P.O.C. POINT OF COMMENCING
 P.O.R. POINT OF REFERENCE
 N.T.S. NOT TO SCALE
 D.R.W.C. TX. DEED RECORDS OF
 WILLIAMSON COUNTY, TEXAS
 O.R.W.C. TX. OFFICIAL RECORDS OF
 WILLIAMSON COUNTY, TEXAS
 O.P.R.W.C. TX. OFFICIAL PUBLIC RECORDS OF
 WILLIAMSON COUNTY, TEXAS
 --- 1 --- DISTANCE NOT TO SCALE
 --- 1 --- DEED LINE (COMMON OWNERSHIP)

NOTES:



1. ALL BEARINGS SHOWN ARE BASED ON NAD83/2011/NAVD88 TEXAS COORDINATE SYSTEM, CENTRAL ZONE. ALL DISTANCES SHOWN ARE SURFACE AND MAY BE CONVERTED TO GRID BY DIVIDING BY A SURFACE ADJUSTMENT FACTOR OF 1.00012. ALL COORDINATES SHOWN ARE IN SURFACE AND MAY BE CONVERTED TO GRID BY DIVIDING BY THE SAME FACTOR. PROJECT UNITS ARE IN U.S. SURVEY FEET.
2. THIS SURVEY WAS COMPLETED WITH THE BENEFIT OF TITLE REPORT, PROVIDED BY TITLE RESOURCES GUARANTY COMPANY, GF NO. 2007171, EFFECTIVE DATE FEBRUARY 28, 2020, AND ISSUED DATE MARCH 9, 2020. THERE MAY BE EASEMENTS OR OTHER MATTERS, RECORDED OR UNRECORDED, THAT ARE NOT SHOWN.
3. SAM BASS ROAD ENGINEER'S CENTERLINE ALIGNMENT DERIVED FROM KFRIESE. SCHEMATIC RECEIVED BY SAM, LLC. IN APRIL, 2019.
4. THIS PLAT IS ACCOMPANIED BY A PROPERTY DESCRIPTION OF EVEN DATE.
 - AREA CALCULATED BY SAM, LLC.

I HEREBY CERTIFY THAT THIS SURVEY WAS MADE ON THE GROUND UNDER MY DIRECTION AND SUPERVISION AND THAT THIS PLAT IS TRUE AND CORRECT TO THE BEST OF MY KNOWLEDGE AND BELIEF.

SCOTT C. BRASHEAR
 REGISTERED PROFESSIONAL LAND SURVEYOR
 NO. 6660, STATE OF TEXAS

DATE

4/24/20

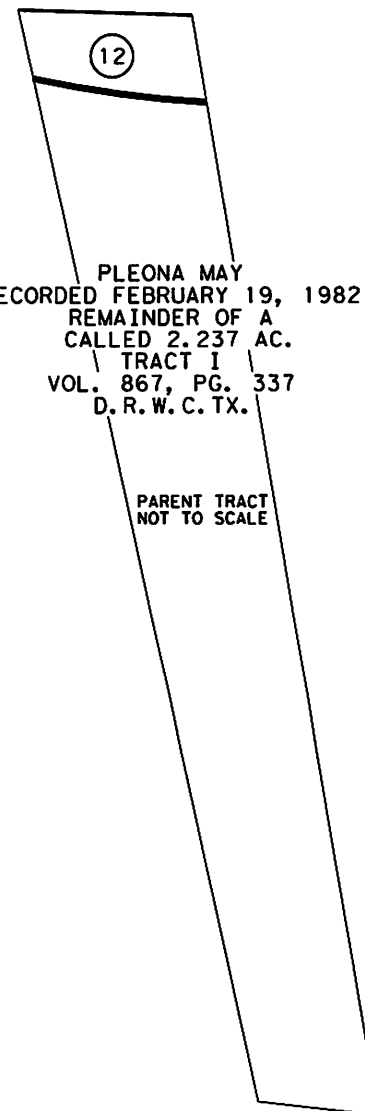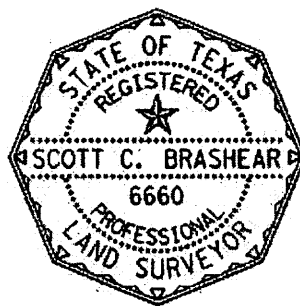

FILE: \\saminc\aus\PROJECTS\1017038216\100\Survey\03Exhibits\12\PLAT\00\P-12.dgn

EXISTING	*1.118 AC.	ACQUIRE	0.096 AC.	REMAINING	1.022 AC. RIGHT
----------	------------	---------	-----------	-----------	-----------------



4801 Southwest Parkway
 Building Two, Suite 100
 Austin, Texas 78735
 (512) 447-0575
 Fax: (512) 326-3029
 Texas Firm Registration No. 10064300

RIGHT-OF-WAY SKETCH
 SHOWING PROPERTY OF
 PLEONA MAY
 PARCEL 12
 0.096 AC. (4,191 SQ. FT.)

PAGE 4 OF 4

REF. FIELD NOTE NO. 47013

EXHIBIT "B"

County: Williamson
Parcel No.: 14
Highway: C.R. 175 (Sam Bass Road)
Limits: From: F.M. 1431
To: 1,000' East of Wyoming Springs Drive

Page 1 of 4
November 16, 2020

PROPERTY DESCRIPTION FOR PARCEL 14

DESCRIPTION OF A 0.188 ACRE (8,204 SQ. FT.) PARCEL OF LAND LOCATED IN THE J.H. DILLARD SURVEY, ABSTRACT 179, WILLIAMSON COUNTY, TEXAS, BEING A PORTION OF A CALLED 2.29 ACRE TRACT OF LAND, DESCRIBED IN A DEED TO PLEONA MAY, RECORDED OCTOBER 4, 1977 IN VOLUME 685, PAGE 109, DEED RECORDS OF WILLIAMSON COUNTY, TEXAS (D.R.W.C.TX.); SAID 0.188 ACRE (8,204 SQ. FT.) PARCEL, AS SHOWN ON A PLAT PREPARED BY SAM, LLC, BEING MORE PARTICULARLY DESCRIBED BY METES AND BOUNDS AS FOLLOWS:

COMMENCING at a 1/2-inch iron rod found 571.20 feet right of County Road 175 (Sam Bass Road) Engineer's Centerline Station (E.C.S.) 279+64.05, for the southeast corner of Lot 1, Brushy Bend Park, Section II, Phase II, a subdivision of record in Cabinet C, Slide 123, Plat Records of Williamson County, Texas (P.R.W.C.TX.), described as 3.34 acre tract of land in a deed to Marilyn Carlson Leblanc, recorded in Document No. 20160646528, Official Public Records of Williamson County, Texas (O.P.R.W.C.TX.), same being the southwest corner of the remainder of a called 2.237 acre tract of land, described as Tract I in a deed to Pleona May, recorded in Volume 867, Page 337, D.R.W.C.TX.;

THENCE N 12°09'45" W, with the common line of said Lot 1 and said remainder of a called 2.237 acre tract, a distance of 580.21 feet to a 5/8-inch iron rod with an aluminum cap stamped "WILLIAMSON COUNTY" set 16.20 feet right of Sam Bass Road E.C.S 278+45.22 on the proposed south right-of-way line of Sam Bass Road, said point being the beginning of a curve to the right;

THENCE departing the common line of said Lot 1 and said remainder of a called 2.237 acre tract, with the proposed south right-of-way line of said Sam Bass Road and said curve to the right, over and across said remainder of a called 2.237 acre tract, an arc distance of 96.71 feet, through a central angle 08°57'05", having a radius of 619.00 feet, and a chord that bears S 82°15'29" E, a distance of 96.61 feet to a 5/8-inch iron rod with an aluminum cap stamped "WILLIAMSON COUNTY" (Surface Coordinates: N=10,170,294.82, E=3,107,885.21) set 17.53 feet right of Sam Bass Road E.C.S 279+39.21 on the common line of said 2.29 acre tract and said remainder of a called 2.237 acre tract, for the southwest corner and **POINT OF BEGINNING** of the parcel described herein;

1) **THENCE** N 09°23'28" W, departing the proposed south right-of-way line of said Sam Bass Road, with the common line of said 2.29 acre tract and said remainder of a called 2.237 acre tract, crossing at a distance of 23.54 feet the south line of a 25-foot wide Easement for Future Road Improvements shown on the said Brushy Bend Park subdivision plat, and continuing for a total distance of 48.83 feet to a calculated point on the existing south right-of-way line of Sam Bass Road, a variable width right-of-way, no record information found, for the northeast corner of said remainder of a called 2.237 acre tract, same being the northwest corner of said 2.29 acre tract and the parcel described herein;

2) **THENCE** N 89°15'50" E, departing the common line of said 2.29 acre tract and said remainder of a called 2.237 acre tract, with the existing south right-of-way line of said Sam Bass Road, a distance of 174.75 feet to a calculated point, for the northwest corner of a called 2.37 acre tract of land, described as Tract II in said deed to Pleona May, recorded in Volume 867, Page 337, D.R.W.C.TX., same being the northeast corner of said 2.29 acre tract and the parcel described herein;

EXHIBIT "B"

County: Williamson
Parcel No.: 14
Highway: C.R. 175 (Sam Bass Road)
Limits: From: F.M. 1431
To: 1,000' East of Wyoming Springs Drive

Page 2 of 4
November 16, 2020

3) **THENCE** S 06°48'28" E, departing the existing south right-of-way line of said Sam Bass Road, with the common line of said 2.29 acre tract and said 2.37 acre tract, crossing at a distance of 25.14 feet the south line of said 25-foot wide Easement for Future Road Improvements, and continuing for a total distance of 42.36 feet to a 5/8-inch iron rod with an aluminum cap stamped "WILLIAMSON COUNTY" set 19.00 feet right of Sam Bass Road E.C.S 281+09.08, for the southeast corner of the parcel described herein;

THENCE departing the common line of said 2.29 acre tract and said 2.37 acre tract, with the proposed south right-of-way line of said Sam Bass Road, over and across said 2.29 acre tract, the following two (2) courses and distances numbered 4-5:

4) S 85°09'00" W, a distance of 84.49 feet to a 5/8-inch iron rod with an aluminum cap stamped "WILLIAMSON COUNTY" set 19.00 feet right of Sam Bass Road E.C.S 280+24.60, said point being the beginning of a curve to the right, and

5) With said curve to the right, an arc distance of 87.68 feet, through a central angle 08°06'59", having a radius of 619.00 feet, and a chord that bears S 89°12'29" W, a distance of 87.61 feet to the **POINT OF BEGINNING**, and containing 0.188 acre (8,204 sq. ft.) of land, more or less.

This property description is accompanied by a separate plat of even date.

Bearing Basis:


All bearings shown are based on the Texas Coordinate System, Central Zone, NAD 83/2011. All distances shown are surface and may be converted to grid by dividing by a Surface Adjustment Factor of 1.00012. Units: U.S. Survey Feet.

THE STATE OF TEXAS §
 § KNOW ALL MEN BY THESE PRESENTS:
COUNTY OF WILLIAMSON §

That I, Scott C. Brashear, a Registered Professional Land Surveyor, do hereby certify that the above description is true and correct to the best of my knowledge and belief and that the property described herein was determined by a survey made on the ground under my direction and supervision.

WITNESS MY HAND AND SEAL at Austin, Travis County, Texas, on the date shown below.

SURVEYING AND MAPPING, LLC
4801 Southwest Pkwy
Building Two, Suite 100
Austin, Texas 78735
TX. Firm No. 10064300

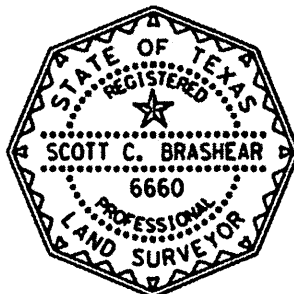


Scott C. Brashear 11/16/20

Scott C. Brashear Date
Registered Professional Land Surveyor
No. 6660 – State of Texas

EXHIBIT "A"

C.R. 175 (SAM BASS RD)

(VARIABLE WIDTH R.O.W)
(NO RECORD INFORMATION FOUND)

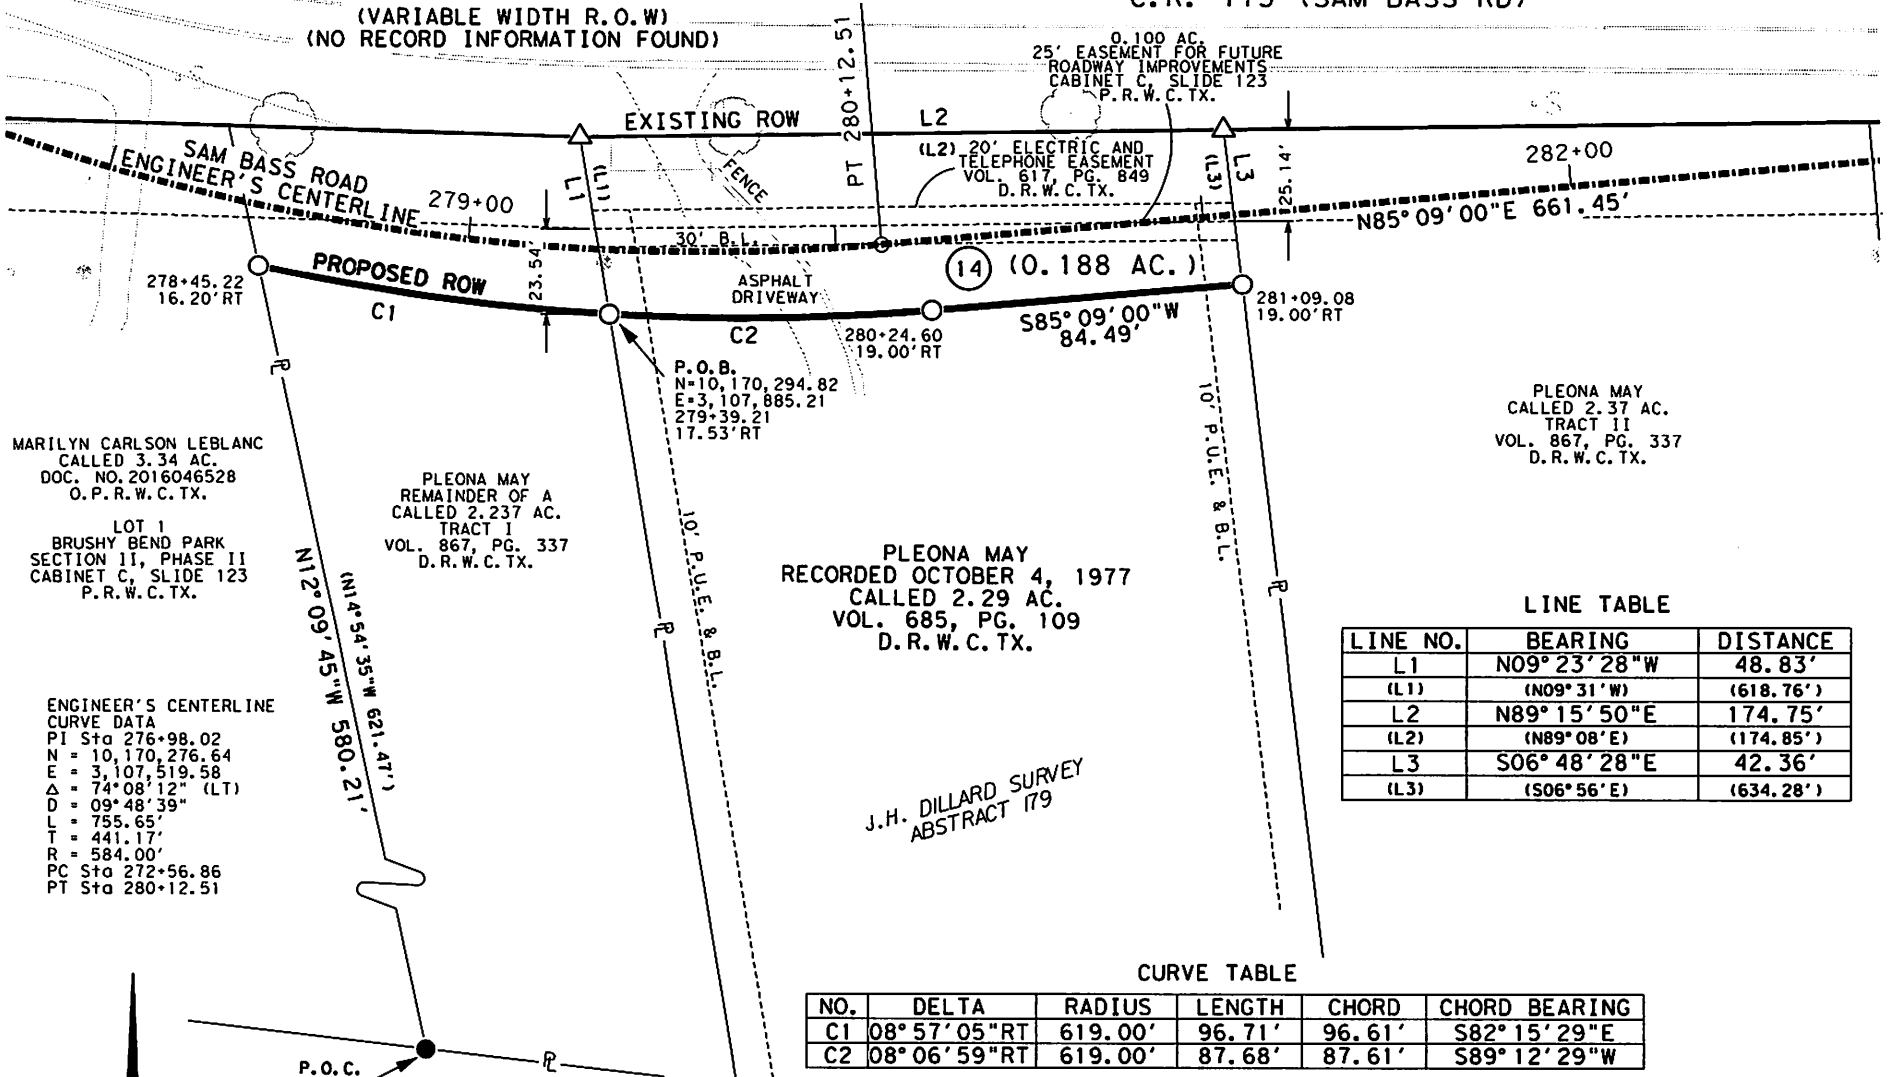


LINE TABLE

LINE NO.	BEARING	DISTANCE
L1	N09°23'28"W	48.83'
(L1)	(N09°31'W)	(618.76')
L2	N89°15'50"E	174.75'
(L2)	(N89°08'E)	(174.85')
L3	S06°48'28"E	42.36'
(L3)	(S06°56'E)	(634.28')

CURVE TABLE

NO.	DELTA	RADIUS	LENGTH	CHORD	CHORD BEARING
C1	08°57'05"RT	619.00'	96.71'	96.61'	S82°15'29"E
C2	08°06'59"RT	619.00'	87.68'	87.61'	S89°12'29"W

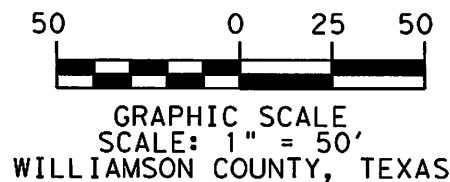

FILE: \\saminc\aus\PROJECTS\1017038216\100\Survey\03Exhibits\14\PLAT\00\P-14.dgn

EXISTING	2.29 AC.	ACQUIRE	0.188 AC.	REMAINING	2.102 AC. RIGHT
----------	----------	---------	-----------	-----------	-----------------



4801 Southwest Parkway
 Building Two, Suite 100
 Austin, Texas 78735
 (512) 447-0575
 Fax: (512) 326-3029
 Texas Firm Registration No. 10064300

RIGHT-OF-WAY SKETCH
 SHOWING PROPERTY OF
 PLEONA MAY
 PARCEL 14
 0.188 AC. (8,204 SQ. FT.)

EXHIBIT "A"

LEGEND

- 5/8" IRON ROD SET WITH ALUMINUM CAP
 STAMPED "WILLIAMSON COUNTY"
 ● 1/2" IRON ROD FOUND UNLESS NOTED
 ○ FENCE POST (TYPE NOTED)
 △ CALCULATED POINT
 P PROPERTY LINE
 () RECORD INFORMATION
 P.O.B. POINT OF BEGINNING
 P.O.C. POINT OF COMMENCING
 P.O.R. POINT OF REFERENCE
 N.T.S. NOT TO SCALE
 D.R.W.C.TX. DEED RECORDS OF
 WILLIAMSON COUNTY, TEXAS
 O.R.W.C.TX. OFFICIAL RECORDS OF
 WILLIAMSON COUNTY, TEXAS
 O.P.R.W.C.TX. OFFICIAL PUBLIC RECORDS OF
 WILLIAMSON COUNTY, TEXAS
 --- 1 --- DISTANCE NOT TO SCALE
 --- 1 --- DEED LINE (COMMON OWNERSHIP)

NOTES:

- ALL BEARINGS SHOWN ARE BASED ON NAD83/2011/NAVD88 TEXAS COORDINATE SYSTEM, CENTRAL ZONE. ALL DISTANCES SHOWN ARE SURFACE AND MAY BE CONVERTED TO GRID BY DIVIDING BY A SURFACE ADJUSTMENT FACTOR OF 1.00012. ALL COORDINATES SHOWN ARE IN SURFACE AND MAY BE CONVERTED TO GRID BY DIVIDING BY THE SAME FACTOR. PROJECT UNITS ARE IN U.S. SURVEY FEET.
 - THIS SURVEY WAS COMPLETED WITH THE BENEFIT OF TITLE REPORT, PROVIDED BY TITLE RESOURCES GUARANTY COMPANY, GF NO. 2007171, EFFECTIVE DATE FEBRUARY 28, 2020, AND ISSUED DATE MARCH 9, 2020. THERE MAY BE EASEMENTS OR OTHER MATTERS, RECORDED OR UNRECORDED, THAT ARE NOT SHOWN.
 - SAM BASS ROAD ENGINEER'S CENTERLINE ALIGNMENT DERIVED FROM KFRIESE. SCHEMATIC RECEIVED BY SAM, LLC. IN APRIL, 2019.
 - THIS PLAT IS ACCOMPANIED BY A PROPERTY DESCRIPTION OF EVEN DATE.
- * AREA CALCULATED BY SAM, LLC.

I HEREBY CERTIFY THAT THIS SURVEY WAS MADE ON THE GROUND UNDER MY DIRECTION AND SUPERVISION AND THAT THIS PLAT IS TRUE AND CORRECT TO THE BEST OF MY KNOWLEDGE AND BELIEF.

SCOTT C. BRASHEAR
 REGISTERED PROFESSIONAL LAND SURVEYOR
 NO. 6660, STATE OF TEXAS

DATE

11/16/20

PLEONA MAY
 RECORDED OCTOBER 4, 1977
 CALLED 2.29 AC.
 VOL. 685, PG. 109
 D.R.W.C.TX.

PARENT TRACT
 NOT TO SCALE



SCHEDULE B:

THIS SURVEY HEREON WAS PREPARED IN CONJUNCTION WITH THAT COMMITMENT FOR TITLE INSURANCE GF NO. 2007171, ISSUED BY TITLE RESOURCES GUARANTY COMPANY, EFFECTIVE DATE FEBRUARY 28, 2020, AND ISSUED DATE MARCH 9, 2020.

1. RESTRICTIVE COVENANTS: VOLUME 554, PAGE 135 AND VOLUME 568, PAGE 10, DEED RECORDS OF WILLIAMSON COUNTY, TEXAS. SUBJECT TO.

10A. RIGHTS OF PARTIES IN POSSESSION. (OWNER POLICY)

B. ANY AND ALL VISIBLE AND/OR APPARENT EASEMENTS LOCATED ON, OVER OR ACROSS SUBJECT PROPERTY.

C. ANY ENCROACHMENT, ENCUMBRANCE, VIOLATION, VARIATION, OR ADVERSE CIRCUMSTANCE AFFECTING THE TITLE THAT WOULD BE DISCLOSED BY AN ACCURATE AND COMPLETE LAND SURVEY OF THE LAND.

D. INCLUSION WITHIN THE UPPER BRUSHY CREEK WCID.

E. BUILDING SETBACK LINES AS STATED ON THE RECORDED PLAT AND DEDICATION SET OUT IN SCHEDULE A HEREOF. AFFECTS AS SHOWN.

F. EASEMENT AS SHOWN ON THE PLAT AND DEDICATION SET OUT IN SCHEDULE A HEREOF: PURPOSE: FUTURE ROAD IMPROVEMENTS, LOCATION: 25 FEET RESERVED ALONG THE FRONT PROPERTY. AFFECTS AS SHOWN.

G. EASEMENT AS STATED ON THE PLAT AND DEDICATION SET OUT IN SCHEDULE A HEREOF: PURPOSE: UTILITY, LOCATION: 10 FEET RESERVED ON EACH SIDE OF EACH PROPERTY LINE. AFFECTS AS SHOWN.

H. EASEMENT: RECORDED: VOLUME 617, PAGE 849, DEED RECORDS, WILLIAMSON COUNTY, TEXAS. TO: PEDERNALES ELECTRIC COOPERATIVE, INC. PURPOSE: ELECTRIC AND/OR TELEPHONE TRANSMISSION OR DISTRIBUTION LINE AND SYSTEM. AFFECTS AS SHOWN.

I. EASEMENT: RECORDED: VOLUME 427, PAGE 228, DEED RECORDS, WILLIAMSON COUNTY, TEXAS. TO: LONE STAR GAS COMPANY. PURPOSE: PIPE LINES AND APPURTENANCES. UNPLOTTABLE, MAY AFFECT.

J. EASEMENT: RECORDED: VOLUME 565, PAGE 303, DEED RECORDS, WILLIAMSON COUNTY, TEXAS. TO: PEDERNALES ELECTRIC COOPERATIVE, INC. PURPOSE: ELECTRIC AND/OR TELEPHONE TRANSMISSION OR DISTRIBUTION LINE AND SYSTEM. UNPLOTTABLE, MAY AFFECT.

K. ALL LEASES, GRANTS, EXCEPTION OR RESERVATION OF COAL, LIGNITE, OIL, GAS AND OTHER MINERAL, TOGETHER WITH ALL RIGHTS, PRIVILEGES, AND IMMUNITIES RELATING THERETO APPEARING IN THE PUBLIC RECORDS WHETHER LISTED IN SCHEDULE B OR NOT. THERE MAY BE LEASES, GRANTS, EXCEPTIONS OR RESERVATIONS OF MINERAL INTEREST THAT ARE NOT LISTED.

PAGE 4 OF 4
 REF. FIELD NOTE NO. 47014

FILE: \\saminc\aus\PROJECTS\1017038216\100\Survey\03Exhibits\14\PLAT\00\P-14.dgn

EXISTING	2.29 AC.	ACQUIRE	0.188 AC.	REMAINING	2.102 AC.	RIGHT
----------	----------	---------	-----------	-----------	-----------	-------



4801 Southwest Parkway
 Building Two, Suite 100
 Austin, Texas 78735
 (512) 447-0575
 Fax: (512) 326-3029
 Texas Firm Registration No. 10064300

RIGHT-OF-WAY SKETCH
 SHOWING PROPERTY OF
 PLEONA MAY
 PARCEL 14
 0.188 AC. (8,204 SQ. FT.)

EXHIBIT "C"

County: Williamson
Parcel No.: 15
Highway: C.R. 175 (Sam Bass Road)
Limits: From: F.M. 1431
To: 1,000' East of Wyoming Springs Drive

Page 1 of 4
November 16, 2020

PROPERTY DESCRIPTION FOR PARCEL 15

DESCRIPTION OF A 0.156 ACRE (6,772 SQ. FT.) PARCEL OF LAND LOCATED IN THE J.H. DILLARD SURVEY, ABSTRACT 179, WILLIAMSON COUNTY, TEXAS, BEING A PORTION OF A CALLED 2.37 ACRE TRACT OF LAND, DESCRIBED AS TRACT II IN A DEED TO PLEONA MAY, RECORDED FEBRUARY 19, 1982 IN VOLUME 867, PAGE 337, DEED RECORDS OF WILLIAMSON COUNTY, TEXAS (D.R.W.C.TX.); SAID 0.156 ACRE (6,772 SQ. FT.) PARCEL, AS SHOWN ON A PLAT PREPARED BY SAM, LLC, BEING MORE PARTICULARLY DESCRIBED BY METES AND BOUNDS AS FOLLOWS:

COMMENCING at a 5/8-inch iron rod found 639.72 feet right of County Road 175 (Sam Bass Road) Engineer's Centerline Station (E.C.S.) 282+77.19, for the southwest corner of a called 2.22 acre tract of land, described in a deed to Edward B. Roha and wife, Rebecca R. Roha, recorded in Document No. 2013003444, Official Public Records of Williamson County, Texas (O.P.R.W.C.TX.), same being the southeast corner of said 2.37 acre tract;

THENCE N 04°25'47" W, with the common line of said 2.37 acre tract and said 2.22 acre tract, a distance of 617.74 feet to a 5/8-inch iron rod with an aluminum cap stamped "WILLIAMSON COUNTY" (Surface Coordinates: N=10,170,314.78, E=3,108,229.27) set 22.00 feet right of Sam Bass Road E.C.S 282+81.72 on the proposed south right-of-way line of Sam Bass Road, for the southeast corner and **POINT OF BEGINNING** of the parcel described herein;

1) **THENCE** S 85°09'00" W, departing the common line of said 2.37 acre tract and said 2.22 acre tract, with the proposed south right-of-way line of said Sam Bass Road, over and across said 2.37 acre tract, a distance of 172.53 feet to a 5/8-inch iron rod with an aluminum cap stamped "WILLIAMSON COUNTY" set 22.00 feet right of Sam Bass Road E.C.S 281+09.19 on the common line of said 2.37 acre tract and of a called 2.29 acre tract of land, described in a deed to Pleona May, recorded in Volume 685, Page 109, D.R.W.C.TX., for the southwest corner of the parcel described herein;

2) **THENCE** N 06°48'28" W, continuing with the proposed south right-of-way line of said Sam Bass Road, passing at a distance of 3.00 feet a 5/8-inch iron rod with an aluminum cap stamped "WILLIAMSON COUNTY" set 19.00 feet right of Sam Bass Road E.C.S 281+09.08, with the common line of said 2.37 acre tract and said 2.29 acre tract, crossing at a distance of 20.22 feet the south line of a 25-foot wide Easement for Future Road Improvements shown on the Brushy Bend Park subdivision plat, recorded in Cabinet C, Slide 123, Plat Records of Williamson County, Texas (P.R.W.C.TX.), and continuing for a total distance of 45.36 feet to a calculated point on the existing south right-of-way line of Sam Bass Road, a variable width right-of-way, no record information found, for the northeast corner of said 2.29 acre tract, same being the northwest corner of said 2.37 acre tract and the parcel described herein;

3) **THENCE** N 89°15'33" E, departing the common line of said 2.29 acre tract and said 2.37 acre tract, with the existing south right-of-way line of said Sam Bass Road, a distance of 174.77 feet to calculated point, for the northwest corner of said 2.22 acre tract, same being the northeast corner of said 2.37 acre tract and the parcel described herein, from which a 5/8-inch iron rod found, for the northeast corner of said 2.22 acre tract bears S 88°45'42" E, a distance of 147.43 feet;

EXHIBIT "C"

County: Williamson
Parcel No.: 15
Highway: C.R. 175 (Sam Bass Road)
Limits: From: F.M. 1431
To: 1,000' East of Wyoming Springs Drive

Page 2 of 4
November 16, 2020

4) **THENCE S 04°25'47" E**, departing the existing south right-of-way line of said Sam Bass Road, with the common line of said 2.22 acre tract and said 2.37 acre tract, crossing at a distance of 25.05 feet the south line of said 25-foot wide Easement for Future Road Improvements, and continuing for a total distance of 32.81 feet to the **POINT OF BEGINNING**, and containing 0.156 acre (6,772 sq. ft.) of land, more or less.

This property description is accompanied by a separate plat of even date.

Bearing Basis:

All bearings shown are based on the Texas Coordinate System, Central Zone, NAD 83/2011. All distances shown are surface and may be converted to grid by dividing by a Surface Adjustment Factor of 1.00012. Units: U.S. Survey Feet.

THE STATE OF TEXAS §
 § KNOW ALL MEN BY THESE PRESENTS:
COUNTY OF WILLIAMSON §

That I, Scott C. Brashear, a Registered Professional Land Surveyor, do hereby certify that the above description is true and correct to the best of my knowledge and belief and that the property described herein was determined by a survey made on the ground under my direction and supervision.

WITNESS MY HAND AND SEAL at Austin, Travis County, Texas, on the date shown below.

SURVEYING AND MAPPING, LLC
4801 Southwest Pkwy
Building Two, Suite 100
Austin, Texas 78735
TX. Firm No. 10064300



Scott C. Brashear 11/16/20

Scott C. Brashear Date
Registered Professional Land Surveyor
No. 6660 – State of Texas

(VARIABLE WIDTH R.O.W)
(NO RECORD INFORMATION FOUND)

20' ELECTRIC AND
TELEPHONE EASEMENT
VOL. 617, PG. 849
D. R. W. C. TX. \

0.100 AC.
25' EASEMENT FOR FUTURE
ROADWAY IMPROVEMENTS
CABINET C, SLIDE 123
P. R. W. C. TX.

or $280 + 12.51$

N85° 09' 00" E
661.45'

PLEONA MAY
CALLED 2.29 AC.
VOL. 685, PG. 109
D. R. W. C. TX.

ENGINEER'S CENTERLINE
CURVE DATA

PI Sta 276+98.02
 N = 10,170,276.64
 E = 3,107,519.58
 Δ = 74°08'12" (LT)
 D = 09°48'39"
 L = 755.65'
 T = 441.17'
 R = 584.00'
 PC Sta 272+56.86
 PT Sta 280+12.51

PLEONA MAY
RECORDED FEBRUARY 19, 1982
CALLED 2.37 AC.
TRACT II
VOL. 867, PG. 337
D. R. W. C. TX.

LINE TABLE

LINE NO.	BEARING	DISTANCE
L1	N06° 48' 28" W	45.36'
(L1)	(N06° 56' W)	(634.28')
L2	N89° 15' 33" E	174.77'
(L2)	(N89° 08' E)	(174.86')
L3	S88° 45' 42" E	147.43'
(L3)	(S88° 14' 20" E)	(147.34')
L4	S04° 25' 47" E	32.81'

P.O.B.
N=10,170,314.78
E=3,108,229.27
282+81.72
22.00' RT

EDWARD B. ROHA AND
WIFE, REBECCA R. ROHA
CALLED 2.22 AC.
DOC. NO. 2013003444
O. P. R. W. C. TX.

J.H. DILLARD SURVEY
ABSTRACT 179

DETAIL "A"
NOT TO SCALE

P.O.C.
5/8"
282+77.19
639.72' RT

PAGE 3 OF 4

REF. FIELD NOTE NO. 47068

FILE: \\saminc\aus\PROJECTS\1017038216\100\Survey\03Exhibits\15\PLAT\00\P-15.dgn

EXISTING	2.37 AC.	ACQUIRE	0.156 AC.	REMAINING	2.214 AC. RIGHT
----------	----------	---------	-----------	-----------	-----------------

The SAM logo, featuring the letters "SAM" in a bold, stylized font, enclosed within a rounded rectangular border with a registered trademark symbol (®) to the upper right.

**4801 Southwest Parkway
Building Two, Suite 100
Austin, Texas 78735
(512) 447-0575
Fax: (512) 326-3029
Texas Firm Registration No. 10064300**

RIGHT-OF-WAY SKETCH
SHOWING PROPERTY OF
PLEONA MAY
PARCEL 15
0.156 AC. (6,772 SQ. FT.)

EXHIBIT "A"

LEGEND

- 5/8" IRON ROD SET WITH ALUMINUM CAP
 STAMPED "WILLIAMSON COUNTY"
 ● 1/2" IRON ROD FOUND UNLESS NOTED
 ○ FENCE POST (TYPE NOTED)
 △ CALCULATED POINT
 P PROPERTY LINE
 () RECORD INFORMATION
 P.O.B. POINT OF BEGINNING
 P.O.C. POINT OF COMMENCING
 P.O.R. POINT OF REFERENCE
 N.T.S. NOT TO SCALE
 D.R.W.C.TX. DEED RECORDS OF
 WILLIAMSON COUNTY, TEXAS
 O.R.W.C.TX. OFFICIAL RECORDS OF
 WILLIAMSON COUNTY, TEXAS
 O.P.R.W.C.TX. OFFICIAL PUBLIC RECORDS OF
 WILLIAMSON COUNTY, TEXAS
 --- 1 --- DISTANCE NOT TO SCALE
 --- 1 --- DEED LINE (COMMON OWNERSHIP)

NOTES:

- ALL BEARINGS SHOWN ARE BASED ON NAD83/2011/NAVD88 TEXAS COORDINATE SYSTEM, CENTRAL ZONE. ALL DISTANCES SHOWN ARE SURFACE AND MAY BE CONVERTED TO GRID BY DIVIDING BY A SURFACE ADJUSTMENT FACTOR OF 1.00012. ALL COORDINATES SHOWN ARE IN SURFACE AND MAY BE CONVERTED TO GRID BY DIVIDING BY THE SAME FACTOR. PROJECT UNITS ARE IN U.S. SURVEY FEET.
 - THIS SURVEY WAS COMPLETED WITH THE BENEFIT OF TITLE REPORT, PROVIDED BY TITLE RESOURCES GUARANTY COMPANY, GF NO. 2007171, EFFECTIVE DATE FEBRUARY 28, 2020, AND ISSUED DATE MARCH 9, 2020. THERE MAY BE EASEMENTS OR OTHER MATTERS, RECORDED OR UNRECORDED, THAT ARE NOT SHOWN.
 - SAM BASS ROAD ENGINEER'S CENTERLINE ALIGNMENT DERIVED FROM KFRIESE. SCHEMATIC RECEIVED BY SAM, LLC. IN APRIL, 2019.
 - THIS PLAT IS ACCOMPANIED BY A PROPERTY DESCRIPTION OF EVEN DATE.
- * AREA CALCULATED BY SAM, LLC.


I HEREBY CERTIFY THAT THIS SURVEY WAS MADE ON THE GROUND UNDER MY DIRECTION AND SUPERVISION AND THAT THIS PLAT IS TRUE AND CORRECT TO THE BEST OF MY KNOWLEDGE AND BELIEF.

SCOTT C. BRASHEAR
 REGISTERED PROFESSIONAL LAND SURVEYOR
 NO. 6660, STATE OF TEXAS

DATE

PLEONA MAY
 RECORDED FEBRUARY 19, 1982
 CALLED 2.37 AC.
 TRACT II
 VOL. 867, PG. 337
 D.R.W.C.TX.

PARENT TRACT
 NOT TO SCALE

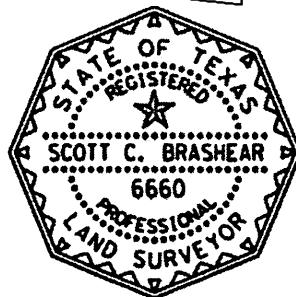

SCHEDULE B:

THIS SURVEY HEREON WAS PREPARED IN CONJUNCTION WITH THAT COMMITMENT FOR TITLE INSURANCE GF NO. 2007171, ISSUED BY TITLE RESOURCES GUARANTY COMPANY, EFFECTIVE DATE FEBRUARY 28, 2020, AND ISSUED DATE MARCH 9, 2020.

1. RESTRICTIVE COVENANTS: VOLUME 554, PAGE 135 AND VOLUME 568, PAGE 10, DEED RECORDS OF WILLIAMSON COUNTY, TEXAS. SUBJECT TO.

10A. RIGHTS OF PARTIES IN POSSESSION. (OWNER POLICY)

B. ANY AND ALL VISIBLE AND/OR APPARENT EASEMENTS LOCATED ON, OVER OR ACROSS SUBJECT PROPERTY.

C. ANY ENCROACHMENT, ENCUMBRANCE, VIOLATION, VARIATION, OR ADVERSE CIRCUMSTANCE AFFECTING THE TITLE THAT WOULD BE DISCLOSED BY AN ACCURATE AND COMPLETE LAND SURVEY OF THE LAND.

D. INCLUSION WITHIN THE UPPER BRUSHY CREEK WCID.

E. BUILDING SETBACK LINES AS STATED ON THE RECORDED PLAT AND DEDICATION SET OUT IN SCHEDULE A HEREOF. AFFECTS AS SHOWN.

F. EASEMENT AS SHOWN ON THE PLAT AND DEDICATION SET OUT IN SCHEDULE A HEREOF: PURPOSE: FUTURE ROAD IMPROVEMENTS, LOCATION: 25 FEET RESERVED ALONG THE FRONT PROPERTY. AFFECTS AS SHOWN.

G. EASEMENT AS STATED ON THE PLAT AND DEDICATION SET OUT IN SCHEDULE A HEREOF: PURPOSE: UTILITY, LOCATION: 10 FEET RESERVED ON EACH SIDE OF EACH PROPERTY LINE. AFFECTS AS SHOWN.

H. EASEMENT: RECORDED: VOLUME 617, PAGE 849, DEED RECORDS, WILLIAMSON COUNTY, TEXAS. TO: PEDERNALES ELECTRIC COOPERATIVE, INC. PURPOSE: ELECTRIC AND/OR TELEPHONE TRANSMISSION OR DISTRIBUTION LINE AND SYSTEM. AFFECTS AS SHOWN.

I. EASEMENT: RECORDED: VOLUME 427, PAGE 228, DEED RECORDS, WILLIAMSON COUNTY, TEXAS. TO: LONE STAR GAS COMPANY. PURPOSE: PIPE LINES AND APPURTENANCES. UNPLOTTABLE, MAY AFFECT.

J. EASEMENT: RECORDED: VOLUME 565, PAGE 303, DEED RECORDS, WILLIAMSON COUNTY, TEXAS. TO: PEDERNALES ELECTRIC COOPERATIVE, INC. PURPOSE: ELECTRIC AND/OR TELEPHONE TRANSMISSION OR DISTRIBUTION LINE AND SYSTEM. UNPLOTTABLE, MAY AFFECT.

K. ALL LEASES, GRANTS, EXCEPTION OR RESERVATION OF COAL, LIGNITE, OIL, GAS AND OTHER MINERAL, TOGETHER WITH ALL RIGHTS, PRIVILEGES, AND IMMUNITIES RELATING THERETO APPEARING IN THE PUBLIC RECORDS WHETHER LISTED IN SCHEDULE B OR NOT. THERE MAY BE LEASES, GRANTS, EXCEPTIONS OR RESERVATIONS OF MINERAL INTEREST THAT ARE NOT LISTED.

PAGE 4 OF 4

REF. FIELD NOTE NO. 47068

FILE: \\saminc\aus\PROJECTS\1017038216\100\Survey\03Exhibits\15\PLAT\00\P-15.dgn

EXISTING	2.37 AC.	ACQUIRE	0.156 AC.	REMAINING	2.214 AC.	RIGHT
----------	----------	---------	-----------	-----------	-----------	-------



4801 Southwest Parkway
 Building Two, Suite 100
 Austin, Texas 78735
 (512) 447-0575
 Fax: (512) 326-3029
 Texas Firm Registration No. 10064300

RIGHT-OF-WAY SKETCH
 SHOWING PROPERTY OF
 PLEONA MAY
 PARCEL 15
 0.156 AC. (6,772 SQ. FT.)

EXHIBIT "D"

Parcel 12/14/15

DEED

Corridor H/Sam Bass Road Right of Way

THE STATE OF TEXAS

§

§

COUNTY OF WILLIAMSON

§

NOTICE OF CONFIDENTIALITY RIGHTS: IF YOU ARE A NATURAL PERSON, YOU MAY REMOVE OR STRIKE ANY OF THE FOLLOWING INFORMATION FROM THIS INSTRUMENT BEFORE IT IS FILED IN THE PUBLIC RECORDS: YOUR SOCIAL SECURITY NUMBER OR YOUR DRIVER'S LICENSE NUMBER.

NOW, THEREFORE, KNOW ALL BY THESE PRESENTS:

That **PLEONA MAY**, hereinafter referred to as Grantor, whether one or more, for and in consideration of the sum of Ten Dollars (\$10.00) and other good and valuable consideration to Grantor in hand paid by Williamson County, Texas, the receipt and sufficiency of which is hereby acknowledged, and for which no lien is retained, either expressed or implied, have this day Sold and by these presents do Grant, Bargain, Sell and Convey unto **WILLIAMSON COUNTY, TEXAS**, all of those certain tracts or parcels of land lying and being situated in the County of Williamson, State of Texas, along with any improvements thereon, being more particularly described as follows (the "Property"):

All of that certain 0.096 of an acre (4,191 sq. ft.) tract of land out of the John H. Dillard Survey, Abstract No. 179, in Williamson County, Texas; said tract being more particularly described by metes and bounds in Exhibit "A" to be attached. (Parcel 12); and

All of that certain 0.188 of an acre (8,204 sq. ft.) tract of land out of the John H. Dillard Survey, Abstract No. 179, in Williamson County, Texas; said tract being more particularly described by metes and bounds in Exhibit "B" to be attached. (Parcel 14); and

All of that certain 0.156 of an acre (6,772 sq. ft.) tract of land out of the John H. Dillard Survey, Abstract No. 179, in Williamson County, Texas; said tract being more particularly described by metes and bounds in Exhibit "C" to be attached. (Parcel 15)

SAVE AND EXCEPT, HOWEVER, it is expressly understood and agreed that Grantor is retaining title to the following improvements located on the Property, to wit: NONE

RESERVATIONS FROM AND EXCEPTIONS TO CONVEYANCE AND WARRANTY:

Visible and apparent easements not appearing of record;

Any discrepancies, conflicts, or shortages in area or boundary lines or any encroachments or any overlapping of improvements which a current survey would show;

Easements, restrictions, reservations, covenants, conditions, oil and gas leases, mineral severances, and encumbrances for taxes and assessments (other than liens and conveyances) presently of record in the Official Public Records of Williamson County, Texas, that affect the property, but only to the extent that said items are still valid and in force and effect at this time.

Grantor reserves all of the oil, gas and other minerals in and under the land herein conveyed but waives all rights of ingress and egress to the surface thereof for the purpose of exploring, developing, mining or drilling or pumping the same; provided, however, that operations for exploration or recovery of any such minerals shall be permissible so long as all surface operations in connection therewith are located at a point outside the acquired parcel and upon the condition that none of such operations shall be conducted so near the surface of said land as to interfere with the intended use thereof or in any way interfere with, jeopardize, or endanger the facilities of Williamson County, Texas or the City of Round Rock or create a hazard to the public users thereof; it being intended, however, that nothing in this reservation shall affect the title and the rights of Grantee to take and use without additional compensation any, stone, earth, gravel, caliche, iron ore, gravel or any other road building material upon, in and under said land for the construction and maintenance of Corridor H/Sam Bass Road.


TO HAVE AND TO HOLD the property herein described and herein conveyed together with all and singular the rights and appurtenances thereto in any wise belonging unto Williamson County, Texas and its assigns forever; and Grantor does hereby bind itself, its heirs, executors, administrators, successors and assigns to Warrant and Forever Defend all and singular the said premises herein conveyed unto Williamson County, Texas and its assigns against every person whomsoever lawfully claiming or to claim the same or any part thereof.

This deed is being delivered in lieu of condemnation.

IN WITNESS WHEREOF, this instrument is executed on this the 19th day of May, 2021.

[signature page follows]

GRANTOR:

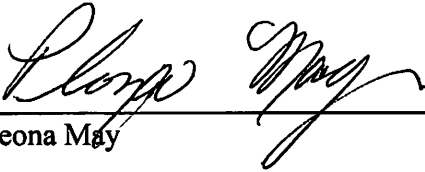
Pleona May


ACKNOWLEDGMENT


STATE OF TEXAS

COUNTY OF Travis

§
§
§

This instrument was acknowledged before me on this the 15th day of May, 2021 by Pleona May, in the capacity and for the purposes and consideration recited therein.

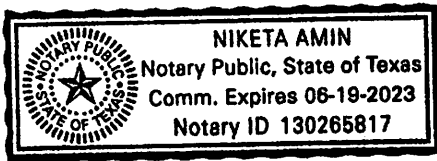

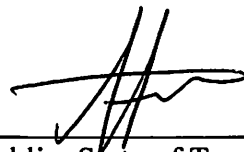

Notary Public, State of Texas

PREPARED IN THE OFFICE OF:

Sheets & Crossfield, P.L.L.C.
309 East Main
Round Rock, Texas 78664

GRANTEE'S MAILING ADDRESS:

Williamson County, Texas
Attn: County Auditor
710 Main Street, Suite 101
Georgetown, Texas 78626

AFTER RECORDING RETURN TO: