


File: K:\20-205 Waco Small Projects\20-205.3 WA #31\Design\PLAN SHEETS\TCP - CR 375.dwg

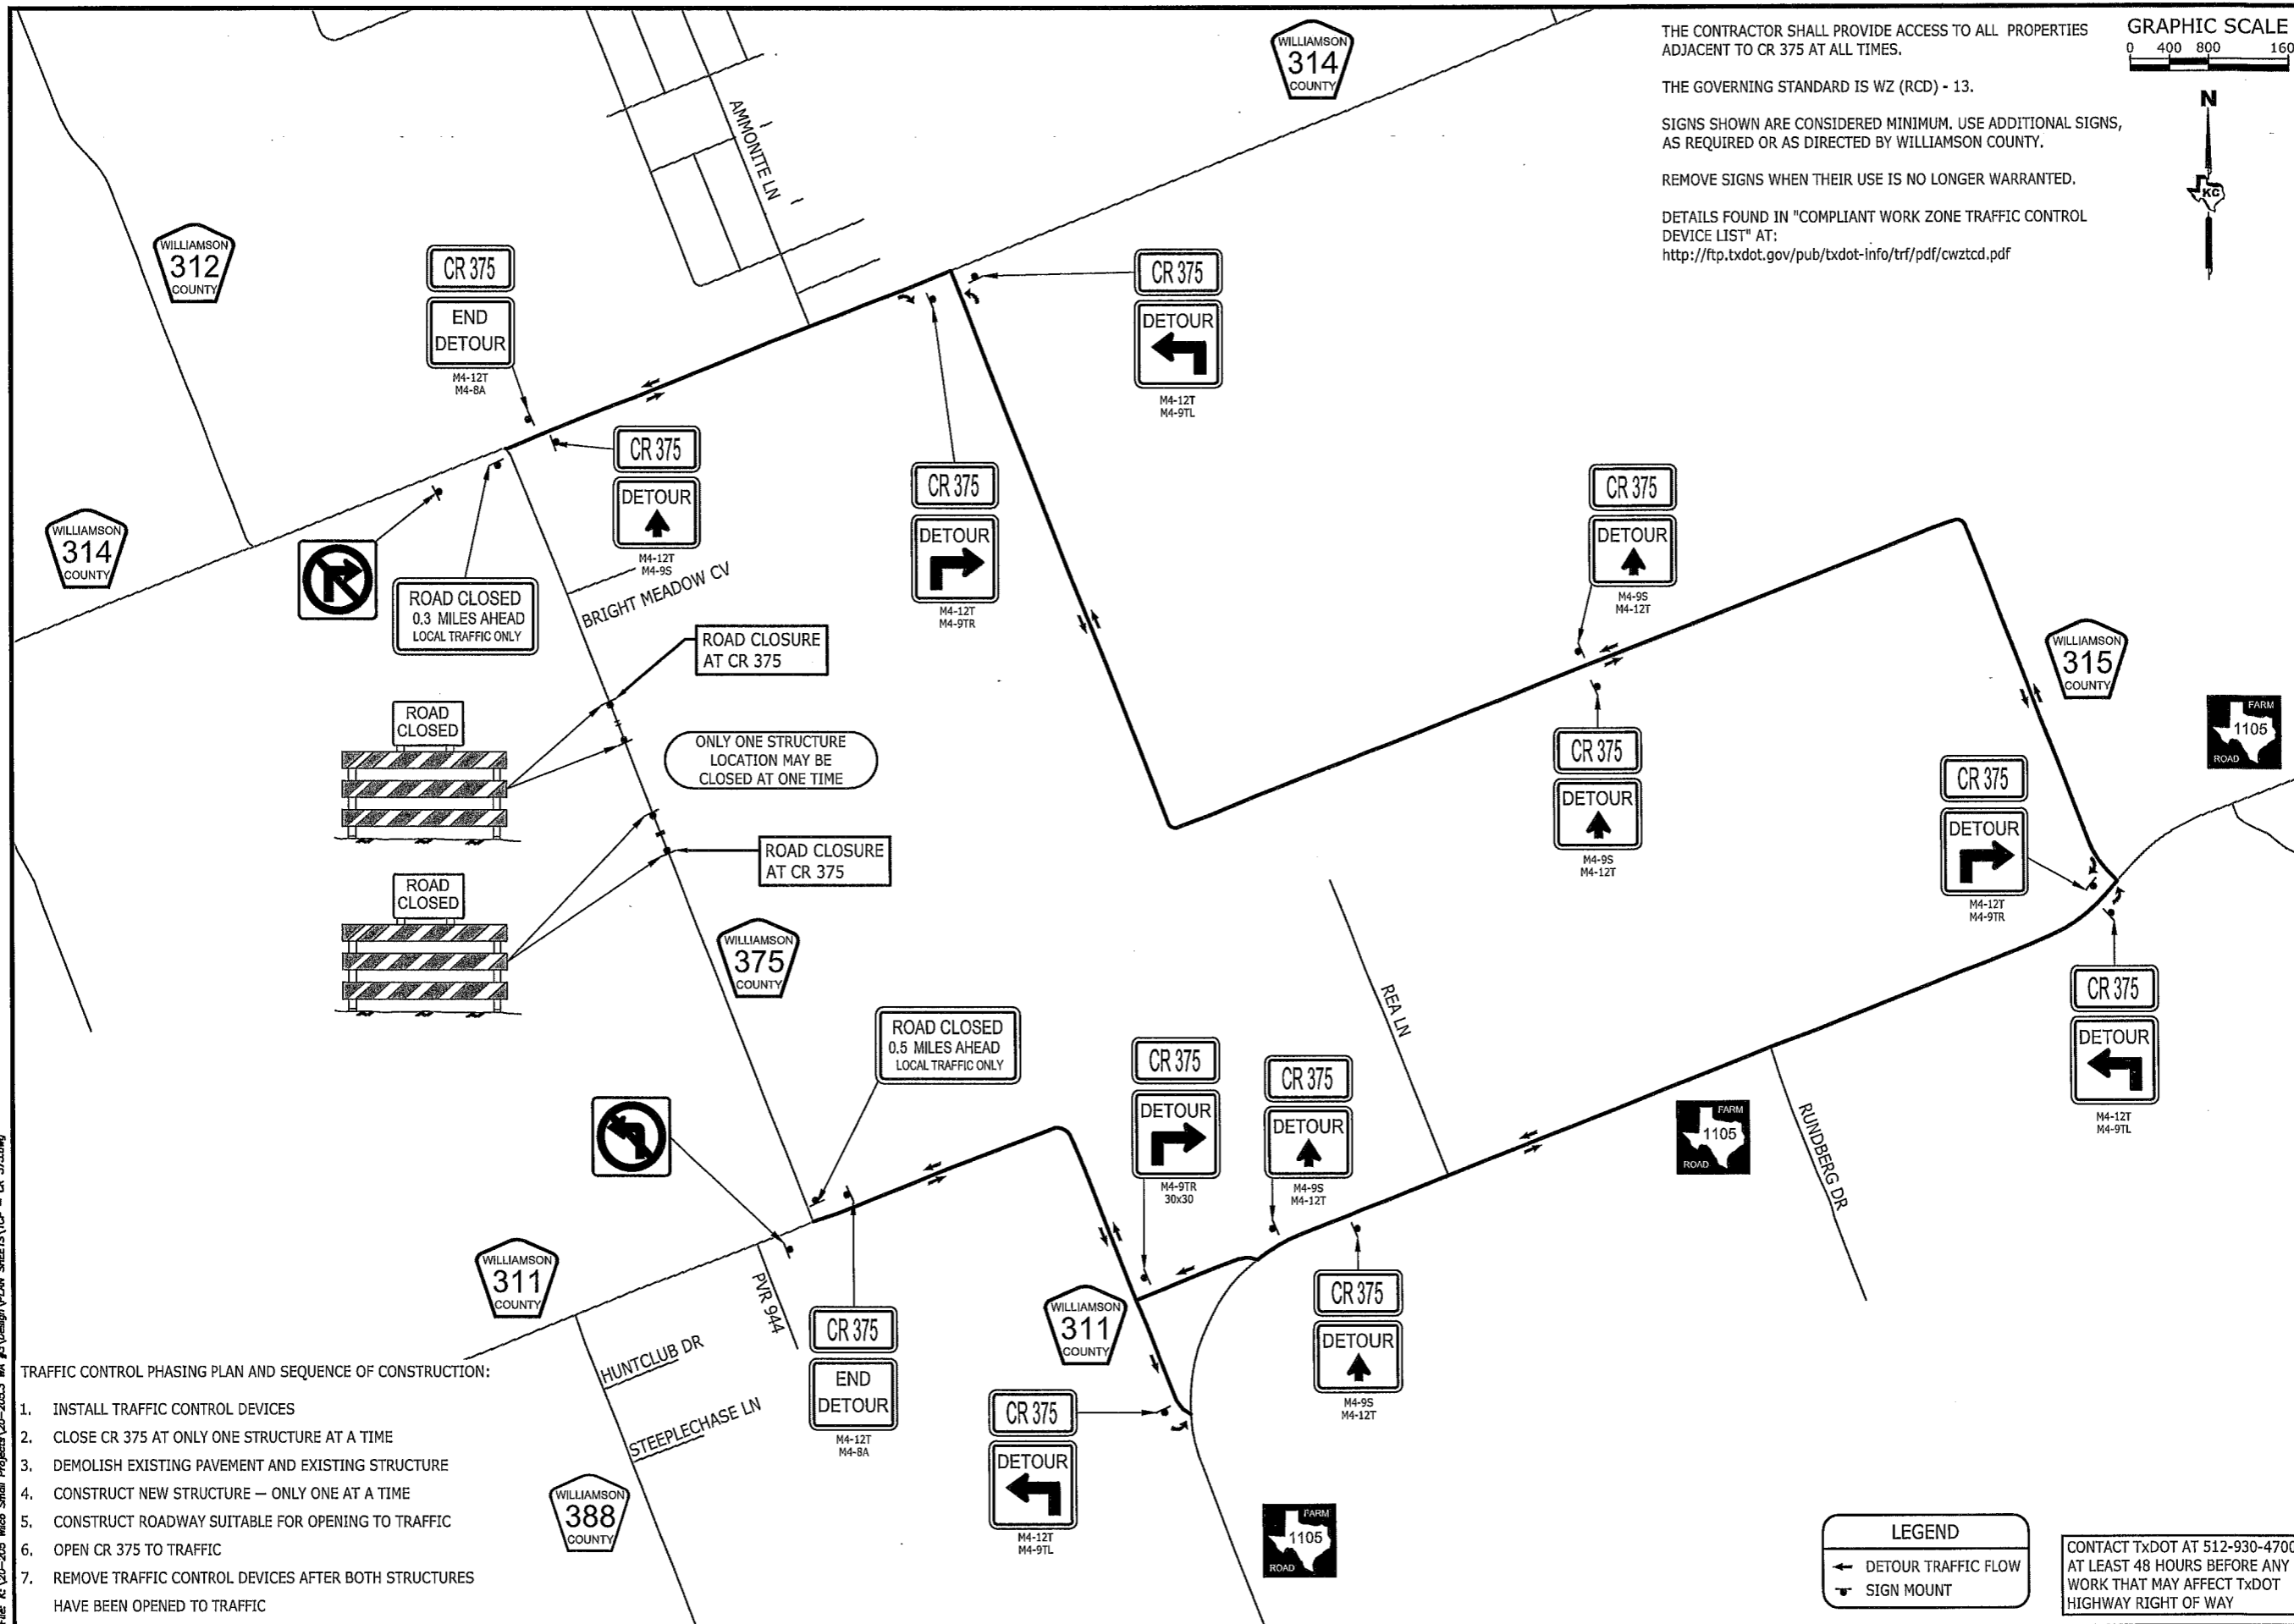


THE CONTRACTOR SHALL PROVIDE ACCESS TO ALL PROPERTIES ADJACENT TO CR 375 AT ALL TIMES.

THE GOVERNING STANDARD IS WZ (RCD) - 13.

SIGNS SHOWN ARE CONSIDERED MINIMUM. USE ADDITIONAL SIGNS, AS REQUIRED OR AS DIRECTED BY WILLIAMSON COUNTY.

REMOVE SIGNS WHEN THEIR USE IS NO LONGER WARRANTED.

DETAILS FOUND IN "COMPLIANT WORK ZONE TRAFFIC CONTROL DEVICE LIST" AT:  
<http://ftp.txdot.gov/pub/txdot-info/trf/pdf/cwztcld.pdf>

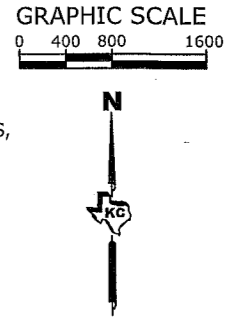

- TRAFFIC CONTROL PHASING PLAN AND SEQUENCE OF CONSTRUCTION:
1. INSTALL TRAFFIC CONTROL DEVICES
  2. CLOSE CR 375 AT ONLY ONE STRUCTURE AT A TIME
  3. DEMOLISH EXISTING PAVEMENT AND EXISTING STRUCTURE
  4. CONSTRUCT NEW STRUCTURE — ONLY ONE AT A TIME
  5. CONSTRUCT ROADWAY SUITABLE FOR OPENING TO TRAFFIC
  6. OPEN CR 375 TO TRAFFIC
  7. REMOVE TRAFFIC CONTROL DEVICES AFTER BOTH STRUCTURES HAVE BEEN OPENED TO TRAFFIC

LEGEND	
	DETOUR TRAFFIC FLOW
	SIGN MOUNT

CONTACT TxDOT AT 512-930-4700 AT LEAST 48 HOURS BEFORE ANY WORK THAT MAY AFFECT TxDOT HIGHWAY RIGHT OF WAY

**K.C. ENGINEERING, INC.**  
 CONSULTING ENGINEERS  
 705 HWY. 281 NORTH, PLAZA I, SUITE 103  
 MARBLE FALLS, TEXAS 78664  
 OFFICE: 830-693-6635 FAX: 830-693-6664  
 Email: info@kceengineering.com  
 REGISTRATION # F-000917

**DETOUR LAYOUT**  
**COUNTY ROAD 375**  
**ROADWAY PROJECT**  
**WILLIAMSON COUNTY, TX**



*Greg Haley, P.E.*  
 Feb. 26, 2021

File: K:\20-205.3 WA #31\Design\PLAN SHEETS\TCP - CR 375.dwg	Scale (Hor.): AS NOTED	Scale (Vert.): AS NOTED
Job No: 20-205.3	Checked By: DMS	Drawn By: GK
Date: 12/23/20	Rev. No. 1	Date
	Rev. No. 2	Date
	Rev. No. 3	Date
	Rev. No. 4	Date

**SHEET**  
**14.0**