


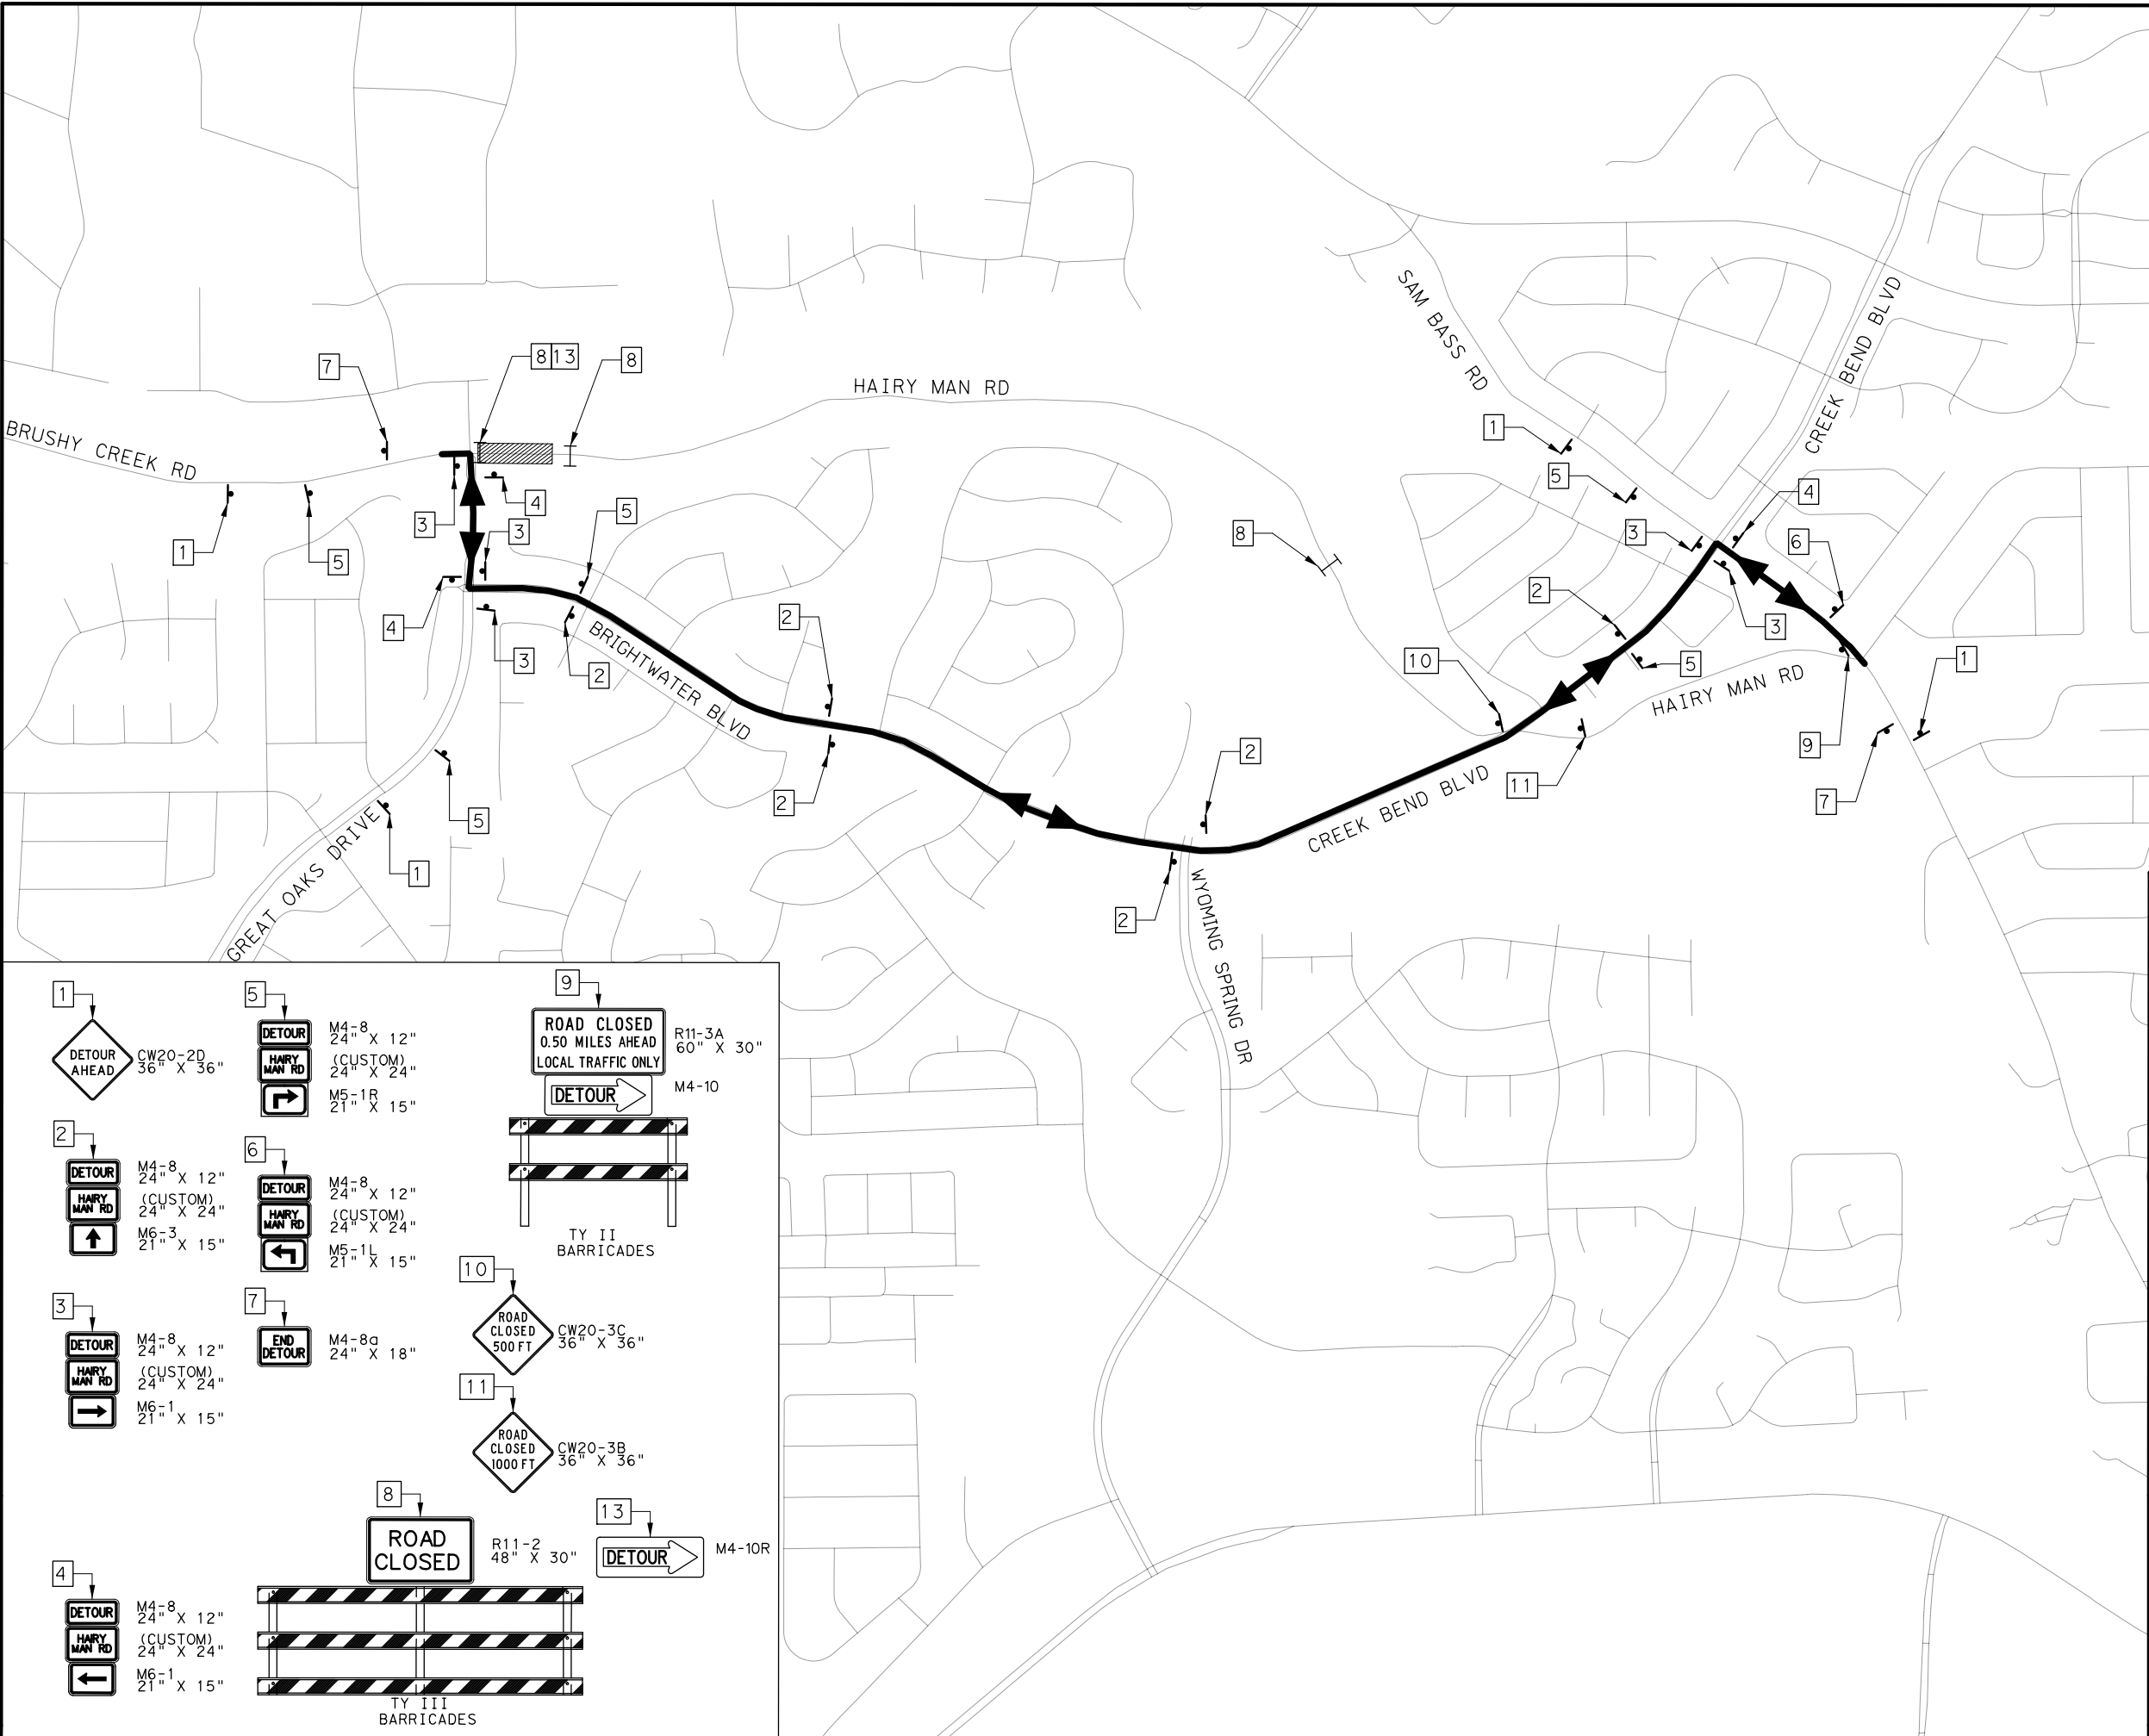

LEGEND:

→ DETOUR

▨ ROAD CLOSURE

HORZ 0' 500' 1000'

SCALE IN FEET

NOTES:

1. PHASE 2 IS A LONG TERM DETOUR LAYOUT THAT WILL BE IN PLACE FOR APPROXIMATELY 9 MONTHS.

5/28/2021

WILLIAMSON COUNTY
1848

TBPE REGISTRATION NO. F-16341


P.E. Structural Consultants, Inc.
www.PEStructural.com
TBPE Firm No. F-1475

GREAT OAKS DR AT BRUSHY CREEK RD

**TRAFFIC CONTROL
PHASE 2 DETOUR PLANS**

5/28/2021		SHEET 1 OF 2	
DESIGN VLC	FED. RD. DIV. NO. 6	FEDERAL AID PROJECT NO.	
DRAWN JC	STATE TEXAS	DISTRICT AUS	COUNTY WILLIAMSON
DES. CHECK RJM	CONTROL	SECTION	JOB
GR. CHECK WES			

27 OF 491

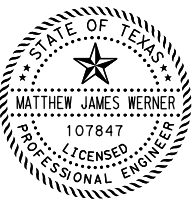

/28/2021



P.E. Structural Consultants, Inc.
www.PEStructural.com
TBPE Firm No. F-1475

GREAT OAKS DR AT BRUSHY CREEK RD

TRAFFIC CONTROL PHASE 3 DETOUR PLANS

5/28/2021

SHEET 2 OF 2

DESIGN	FED. RD.	FEDERAL AID PROJECT NO.		HWY. NO.
VLC	DIV. NO.			
DRAWN	6			
JC	STATE	DISTRICT	COUNTY	SHEET NO.
DES CHECK	TEXAS	AUS	WILLIAMSON	28 OF 491
RJM	CONTROL	SECTION	JOB	
GR CHECK				
WFS				