



1/13/2022 5:05:10 PM X:\P\1150010001\Drawings\11a Culvert\Williamson Cty\WAL\CAD\C\T\CP\Detour\SHALTON\TCP24\DET01-NIGHT.dgn

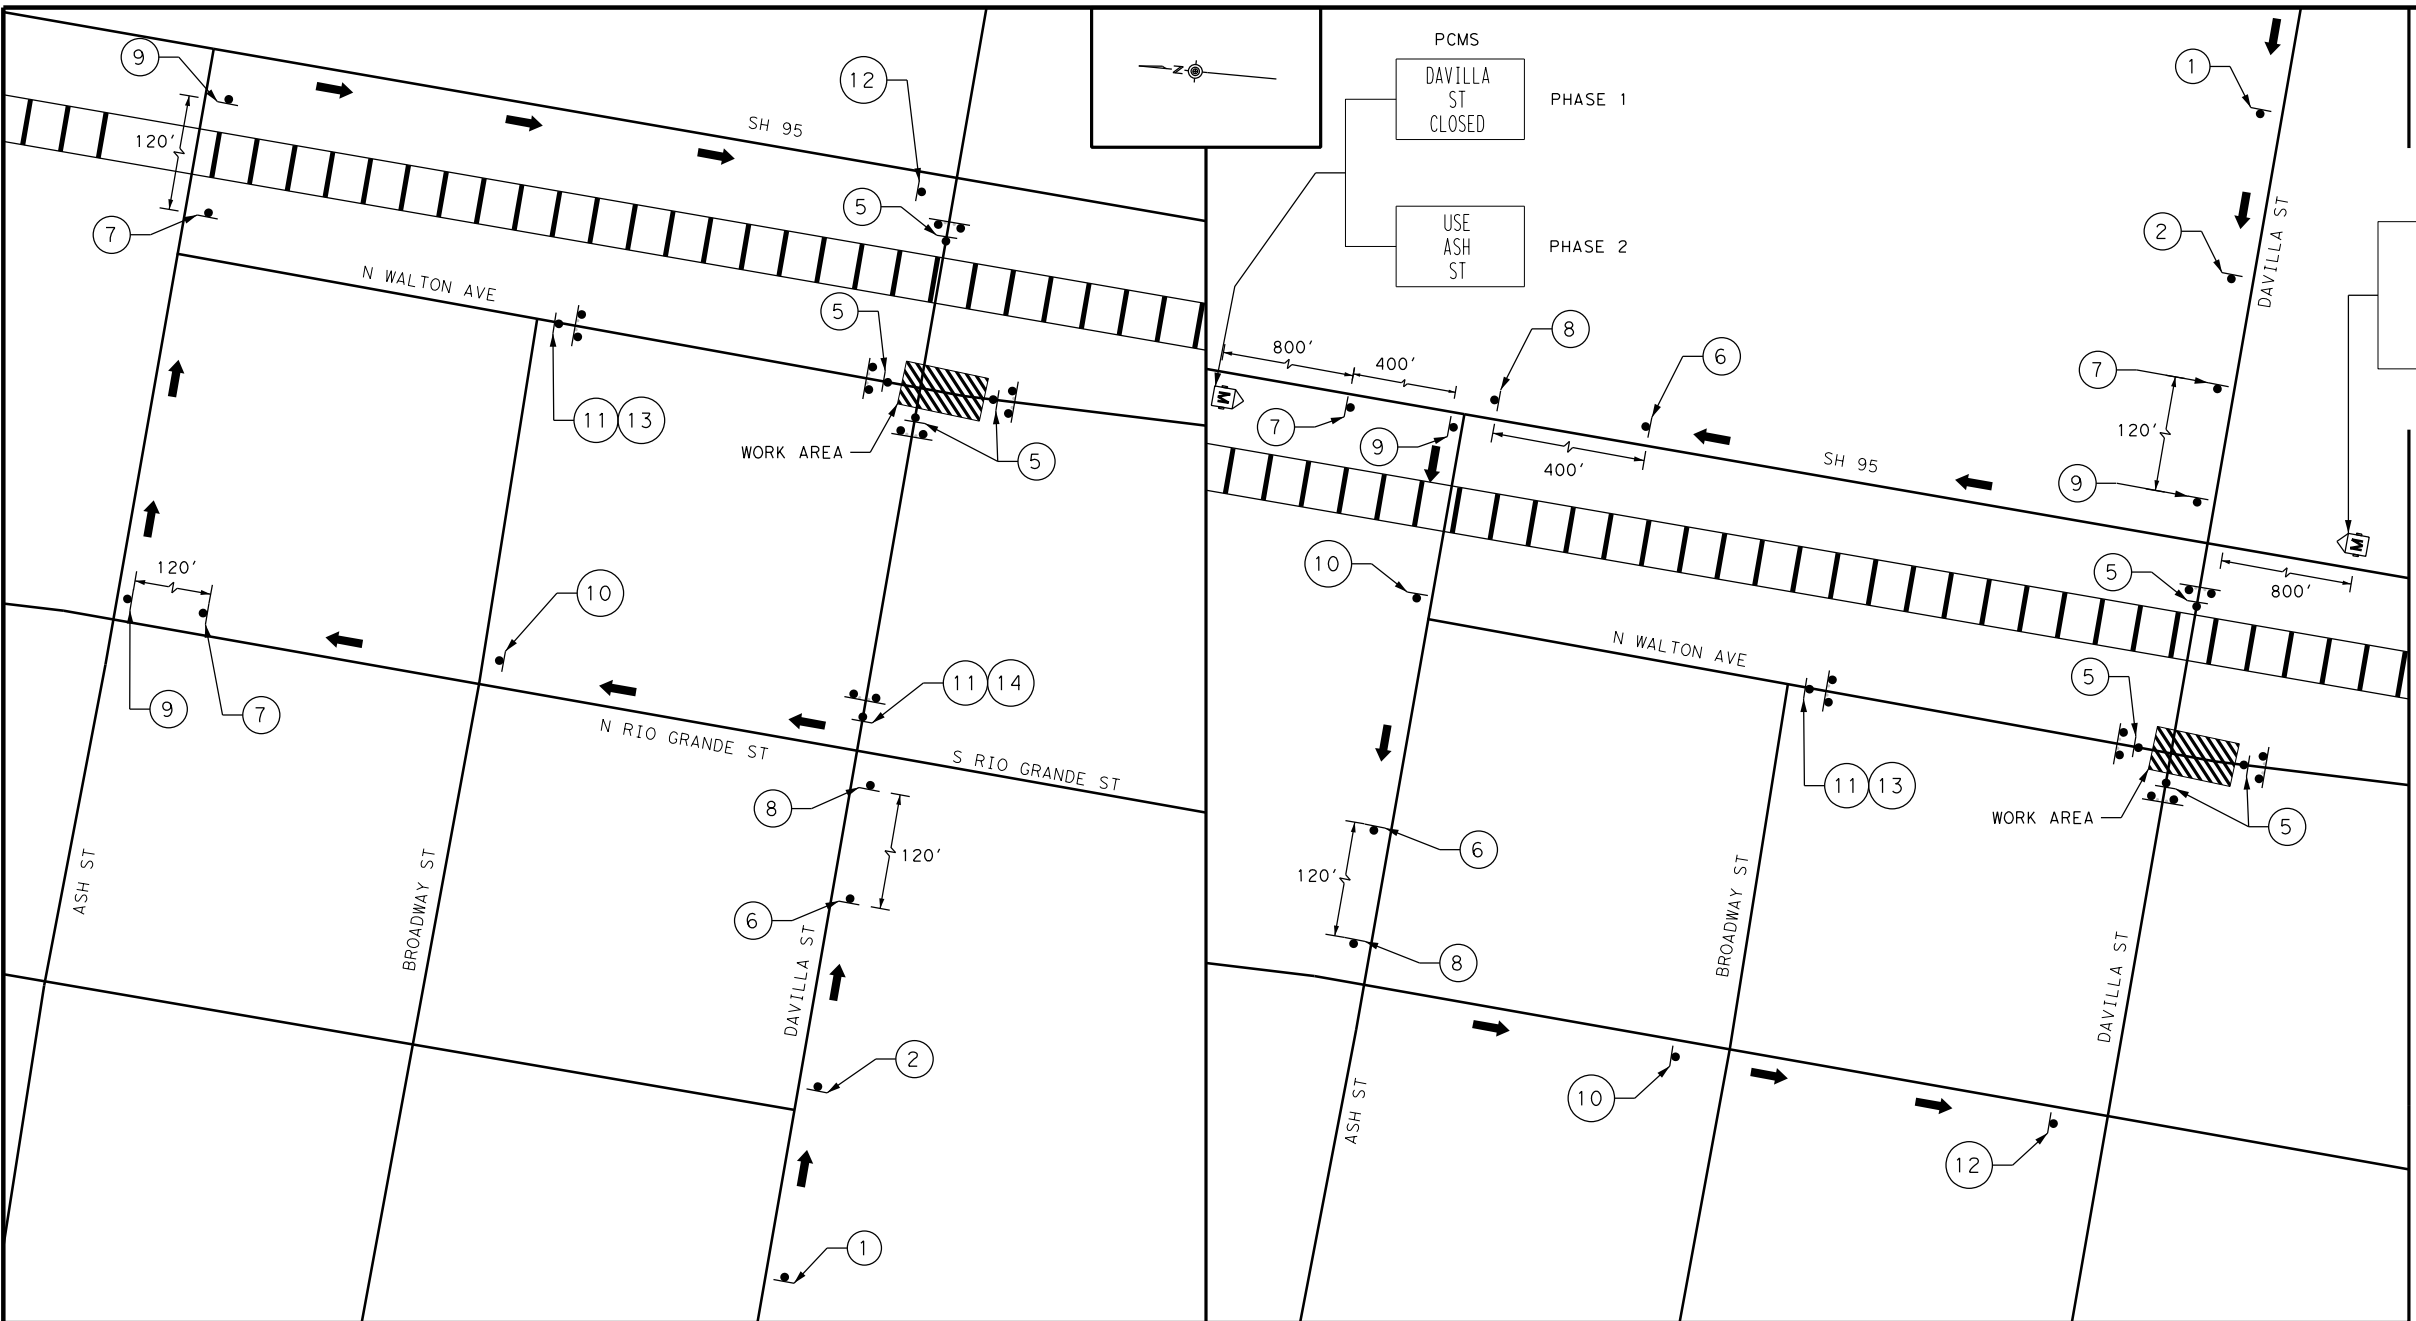

TRAFFIC CONTROL LEGEND

- PROPOSED WORK ZONE THIS PHASE
- DIRECTION OF DETOUR TRAFFIC
- SIGN
- TYPE III BARRICADE WITH TYPE A FLASHING LIGHT
- UPRR TRACKS
- PORTABLE CHANGEABLE MESSAGE SIGN (PCMS)

NOTE:
1. DURING CONSTRUCTION, CLOSE DAVILLA ST AND WALTON AVE INTERSECTION AND IMPLEMENT DETOUR PLAN.

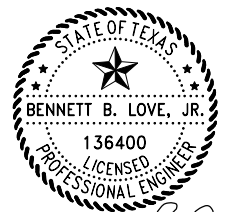

Bennett B. Love, Jr.
JANUARY 14, 2022

EB ACCESS TO N DAVILLA ST

WB ACCESS TO S DAVILLA ST

 CW20-3 36"X36" ①	 CW20-3 36"X36" ②	 R3-1 24"X24" ③	 R3-2 24"X24" ④	 R11-2 48"X30" ⑤	 CW16-8P VAR X 8" M4-9TL 30"X24" ⑥	 CW16-8P VAR X 8" M4-9TR 30"X24" ⑦	 CW16-8P VAR X 8" M4-9L 30"X24" ⑧	 CW16-8P VAR X 8" M4-9R 30"X24" ⑨	 CW16-8P VAR X 8" M4-9S 30"X24" ⑩	 R11-4 60"X30" W/ TYPE A FLASHING LIGHTS ⑪	 M4-8a 24"X18" ⑫
						 M4-10R 48"X18" ⑬	 M4-10L 48"X18" ⑭				

N. T. S.			
RS&H, Inc. 8240 N. Mopac Expressway, Suite 300 Austin, Texas 78759 512-279-5427 FAX 512-459-2233 Texas Registration No. F-3401			
DAVILLA STREET CULVERT REPLACEMENT TRAFFIC CONTROL PLAN			
DAVILLA ST DETOUR			
SHEET 1 OF 1			
© 2022	DISTRICT	ROADWAY	
DS: RG	CK: BL	AUSTIN	DAVILLA STREET
DW: RG	CK: BL	COUNTY	SHEET NO.
		WILLIAMSON	21