

**IN THE COMMISSIONERS' COURT
OF WILLIAMSON COUNTY, TEXAS**

RESOLUTION

WHEREAS, the Commissioners' Court of Williamson County, Texas, has found and determined that in order to promote the public safety, to facilitate the safety and movement of traffic, and to preserve the financial investment of the public in its roadways, public necessity requires acquisition of fee simple title to that certain tract of land being 3.548 acres (Parcel 43) described by metes and bounds in Exhibit "A" owned by **PEGGY L. PETERSON** for the purpose of constructing, reconstructing, maintaining, and operating the Southeast Loop Segment 2 roadway improvements ("Project"), excluding all the oil, gas, and sulphur which can be removed from beneath said real property, without any right whatever remaining to the owner of such oil, gas, and sulphur of ingress to or egress from the surface of said real property for the purpose of exploring, developing, or mining of the same, as a part of the improvements to the Project, at such locations as are necessary and that such constructing, reconstructing, maintaining, and operating shall extend across and upon, and will cross, run through, and be upon the hereinafter described real properties; and

WHEREAS, the Commissioners' Court of Williamson County, Texas, has, through agents employed by the said office, entered into bona fide good faith negotiations with the owners of the hereinafter described properties and has failed to agree with the owners on the compensation and damages, if any, due to said owners. Now, therefore, the Commissioners' Court of Williamson County, Texas is authorizing the use of its power of eminent domain to condemn property.

BE IT RESOLVED BY THE COMMISSIONERS' COURT OF THE COUNTY OF WILLIAMSON, that the County Attorney or his designated agent be and he is hereby authorized and directed to file or cause to be filed against the owners of any interest in, and the holders of any lien secured by, the following described tracts of land, described in Exhibit "A" attached hereto, a suit in eminent domain to acquire the property interests for the aforesaid purposes; and

It is the intent of the Commissioners' Court that this resolution authorizes the condemnation of all property interests required to complete the construction and maintenance of the Project and associated public purposes. If it is later determined that there are any errors in the descriptions contained herein or if later surveys contain more accurate revised descriptions, the County Attorney is authorized to have such errors corrected or revisions made without the necessity of obtaining a new resolution of the Commissioners' Court authorizing the condemnation of the corrected or revised Property.

BE IT FURTHER RESOLVED that the County Attorney or his designated agent be and he is hereby authorized and directed to incur such expenses and to employ such experts as he shall deem necessary to assist in the prosecution of such suit in eminent domain, including, but not limited to, appraisers, engineers, and land use planners or other required expert consultants.

Adopted this _____ day of _____, 2022.

Bill Gravell, Jr.
Williamson County Judge

EXHIBIT "A"

County: Williamson
Parcel No.: 43
Tax ID: R021375
Highway: Southeast Loop
Limits: From: C.R. 137
To: C.R. 404

Page 1 of 4
April 19, 2022

PROPERTY DESCRIPTION FOR PARCEL 43

DESCRIPTION OF A 3.548 ACRE (154,536 SQ. FT.) PARCEL OF LAND LOCATED IN THE MATHIAS WILBARGER SURVEY, SECTION NO. 15, ABSTRACT NO. 663, WILLIAMSON COUNTY, TEXAS, BEING A PORTION OF A CALLED 19.681 ACRE TRACT OF LAND, DESCRIBED IN A DEED TO PEGGY L. PETERSON, RECORDED NOVEMBER 2, 2000 IN DOCUMENT NO. 2000073754, OFFICIAL PUBLIC RECORDS OF WILLIAMSON COUNTY, TEXAS (O.P.R.W.C.TX.); SAID 3.548 ACRE (154,536 SQ. FT.) PARCEL, AS SHOWN ON A PLAT PREPARED BY SAM, LLC, BEING MORE PARTICULARLY DESCRIBED BY METES AND BOUNDS AS FOLLOWS:

COMMENCING at a 1/2-inch iron rod found 1,822.25 feet right of Southeast Loop Engineer's Centerline Station (E.C.S.) 212+63.25 on the existing north right-of-way line of C.R. 139, a variable width right-of-way, no record information found, for the southwest corner of said 19.681 acre tract, same being the southeast corner of a called 10.483 acre tract of land, described in a deed to Bryan A. Gentry, Trustee of the Bryan A. Gentry Living Trust, recorded in Document No. 2005027380, O.P.R.W.C.TX.;


THENCE N 07°11'31" E, departing the existing north right-of-way line of said C.R. 139, with the common line of said 19.681 acre tract and said 10.483 acre tract, a distance of 1,657.36 feet to a 5/8-inch iron rod with an aluminum cap stamped "WILLIAMSON COUNTY" (Surface Coordinates: N=10,158,406.84, E=3,175,416.86) set 190.34 feet right of Southeast Loop E.C.S. 214+70.42 on the proposed south right-of-way line of Southeast Loop, for the southwest corner and the **POINT OF BEGINNING** of the parcel described herein;

1) **THENCE** N 07°11'31" E, departing the proposed south right-of-way line of said Southeast Loop, continuing with the common line of said 19.681 acre tract and said 10.483 acre tract, a distance of 412.79 feet to a 5/8-inch iron rod with an aluminum cap stamped "WILLIAMSON COUNTY" set 209.80 feet left of Southeast Loop E.C.S. 215+72.69 on the proposed north right-of-way line of said Southeast Loop, for the northwest corner of the parcel described herein, said point being the beginning of a curve to the left;

THENCE, departing the common line of said 19.681 acre tract and said 10.483 acre tract, with the proposed north right-of-way line of said Southeast Loop, over and across said 19.681 acre tract, the following three (3) courses and distances numbered 2-4:

- 2) With said curve to the left, an arc distance of 140.66 feet, through a delta of 08°19'18", having a radius of 968.50 feet, and a chord that bears N 69°46'07" E, a distance of 140.54 feet to a 5/8-inch iron rod with an aluminum cap stamped "WILLIAMSON COUNTY" set 234.03 feet left of Southeast Loop E.C.S 217+26.12,
- 3) S 12°14'24" E, a distance of 87.03 feet to a 5/8-inch iron rod with an aluminum cap stamped "WILLIAMSON COUNTY" set 147.00 feet left of Southeast Loop E.C.S 217+26.12, said point being the beginning of a curve to the left, and

EXHIBIT "A"

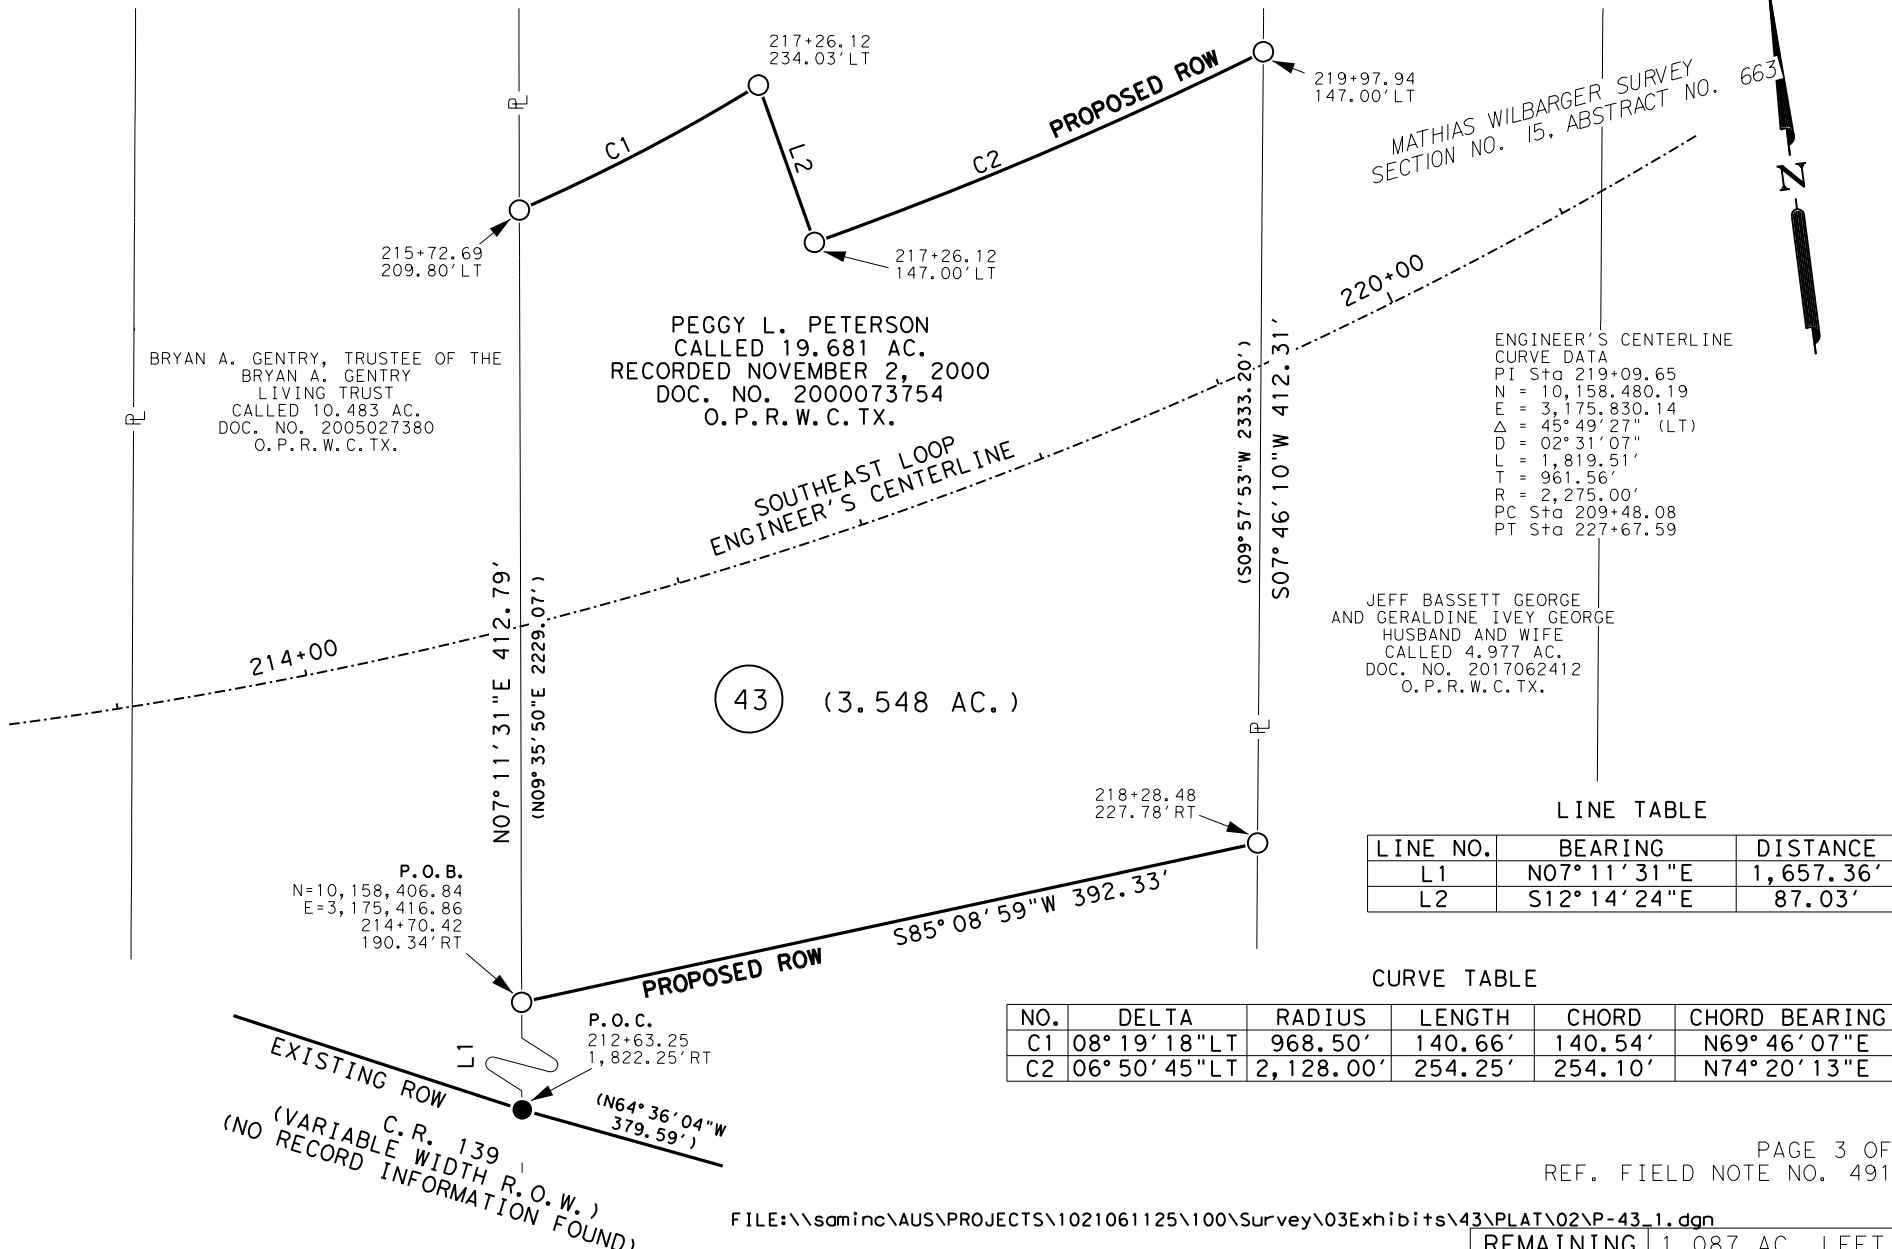

ENGINEER'S CENTERLINE
CURVE DATA
PI Sta 219+09.65
N = 10,158,480.19
E = 3,175,830.14
Δ = 45° 49' 27" (LT)
D = 02° 31' 07"
L = 1,819.51'
T = 961.56'
R = 2,275.00'
PC Sta 209+48.08
PT Sta 227+67.59

JEFF BASSETT GEORGE
AND GERALDINE IVEY GEORGE
HUSBAND AND WIFE
CALLED 4.977 AC.
DOC. NO. 2017062412
O. P. R. W. C. TX.

LINE TABLE


LINE NO.	BEARING	DISTANCE
L1	N07° 11' 31" E	1,657.36'
L2	S12° 14' 24" E	87.03'

CURVE TABLE

NO.	DELTA	RADIUS	LENGTH	CHORD	CHORD BEARING
C1	08° 19' 18" LT	968.50'	140.66'	140.54'	N69° 46' 07" E
C2	06° 50' 45" LT	2,128.00'	254.25'	254.10'	N74° 20' 13" E

PAGE 3 OF 4
REF. FIELD NOTE NO. 49114

FILE: \\saminc\AUS\PROJECTS\1021061125\100\Survey\03Exhibits\43\PLAT\02\P-43_1.dgn

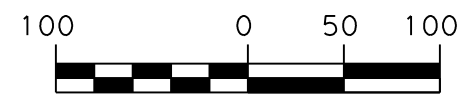

GRAPHIC SCALE
SCALE: 1" = 100'
WILLIAMSON COUNTY, TEXAS

EXISTING	19.681 AC.	ACQUIRE	3.548 AC.	REMAINING	1.087 AC. LEFT
				REMAINING	15.046 AC. RIGHT




4801 Southwest Parkway
Building Two, Suite 100
Austin, Texas 78735
(512) 447-0575
Fax: (512) 326-3029
Texas Firm Registration No. 10064300

RIGHT-OF-WAY SKETCH
SHOWING PROPERTY OF
PEGGY L. PETERSON
TAX ID: R021375
PARCEL 43
3.548 AC. (154,536 SQ. FT.)

LEGEND

- 5/8" IRON ROD SET WITH ALUMINUM CAP STAMPED "WILLIAMSON COUNTY"
- 1/2" IRON ROD FOUND UNLESS NOTED
- ⬡ FENCE POST (TYPE NOTED)
- TYPE I CONCRETE MONUMENT FOUND
- ◻ TXDOT TYPE II BRONZE DISK IN CONCRETE FOUND
- ⊙ 1/2" IRON PIPE FOUND UNLESS NOTED
- ▲ 80D NAIL FOUND
- ⊕ MAGNAIL FOUND
- ⊗ SPINDLE FOUND
- ✕ RAILROAD TIE
- △ CALCULATED POINT
- ℙ PROPERTY LINE
- () RECORD INFORMATION
- P.O.B. POINT OF BEGINNING
- P.O.C. POINT OF COMMENCING
- P.O.R. POINT OF REFERENCE
- N.T.S. NOT TO SCALE
- D.R.W.C.TX. DEED RECORDS OF WILLIAMSON COUNTY, TEXAS
- O.R.W.C.TX. OFFICIAL RECORDS OF WILLIAMSON COUNTY, TEXAS
- O.P.R.W.C.TX. OFFICIAL PUBLIC RECORDS OF WILLIAMSON COUNTY, TEXAS
- 1 --- DISTANCE NOT TO SCALE
- 2 --- DEED LINE (COMMON OWNERSHIP)

- NOTES:
1. ALL BEARINGS SHOWN ARE BASED ON NAD83/2011/NAVD88 TEXAS COORDINATE SYSTEM, CENTRAL ZONE. ALL DISTANCES SHOWN ARE SURFACE AND MAY BE CONVERTED TO GRID BY DIVIDING BY A SURFACE ADJUSTMENT FACTOR OF 1.00012352. ALL COORDINATES SHOWN ARE IN SURFACE AND MAY BE CONVERTED TO GRID BY DIVIDING BY THE SAME FACTOR. PROJECT UNITS ARE IN U.S. SURVEY FEET.
 2. THIS SURVEY WAS COMPLETED WITHOUT THE BENEFIT OF TITLE REPORT, THERE MAY BE EASEMENTS OR OTHER MATTERS, RECORDED OR UNRECORDED, THAT ARE NOT SHOWN.
 3. SOUTHEAST LOOP ENGINEER'S CENTERLINE ALIGNMENT DERIVED FROM JOHNSON, MIRMIRAN & THOMPSON, INC. SCHEMATIC RECEIVED BY SAM, LLC. IN OCTOBER, 2021.
 4. THIS PLAT IS ACCOMPANIED BY A PROPERTY DESCRIPTION OF EVEN DATE.
- * AREA CALCULATED BY SAM, LLC.

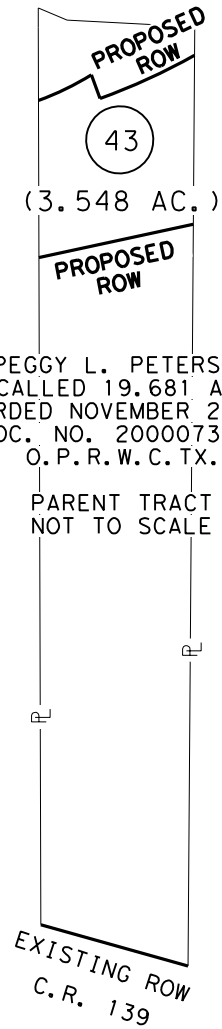

PEGGY L. PETERSON
 CALLED 19.681 AC.
 RECORDED NOVEMBER 2, 2000
 DOC. NO. 2000073754
 O.P.R.W.C.TX.

PARENT TRACT
 NOT TO SCALE

I HEREBY CERTIFY THAT THIS SURVEY WAS MADE ON THE GROUND UNDER MY DIRECTION AND SUPERVISION AND THAT THIS PLAT IS TRUE AND CORRECT TO FILE:\saminc\AUS\PROJECTS\1021061125\100\Survey\03Exhibits\43\PLAT\02\P-43_1.dgn THE BEST OF MY KNOWLEDGE AND BELIEF.

EXISTING	19.681 AC.	ACQUIRE	3.548 AC.	REMAINING	1.087 AC. LEFT
				REMAINING	15.046 AC. RIGHT

Preliminary
 04/19/2022 2:05:51 PM

SCOTT C. BRASHEAR
 REGISTERED PROFESSIONAL LAND SURVEYOR
 NO. 6660, STATE OF TEXAS

DATE



4801 Southwest Parkway
 Building Two, Suite 100
 Austin, Texas 78735
 (512) 447-0575
 Fax: (512) 326-3029
 Texas Firm Registration No. 10064300

RIGHT-OF-WAY SKETCH
 SHOWING PROPERTY OF
 PEGGY L. PETERSON
 TAX ID: R021375
 PARCEL 43
 3.548 AC. (154,536 SQ. FT.)