


- NOTES:
1. SEE NARRATIVE FOR SEQUENCE OF TRAFFIC SWITCH.
 2. DETOUR TO BE ACTIVE BEFORE PHASE 3 CONSTRUCTION.

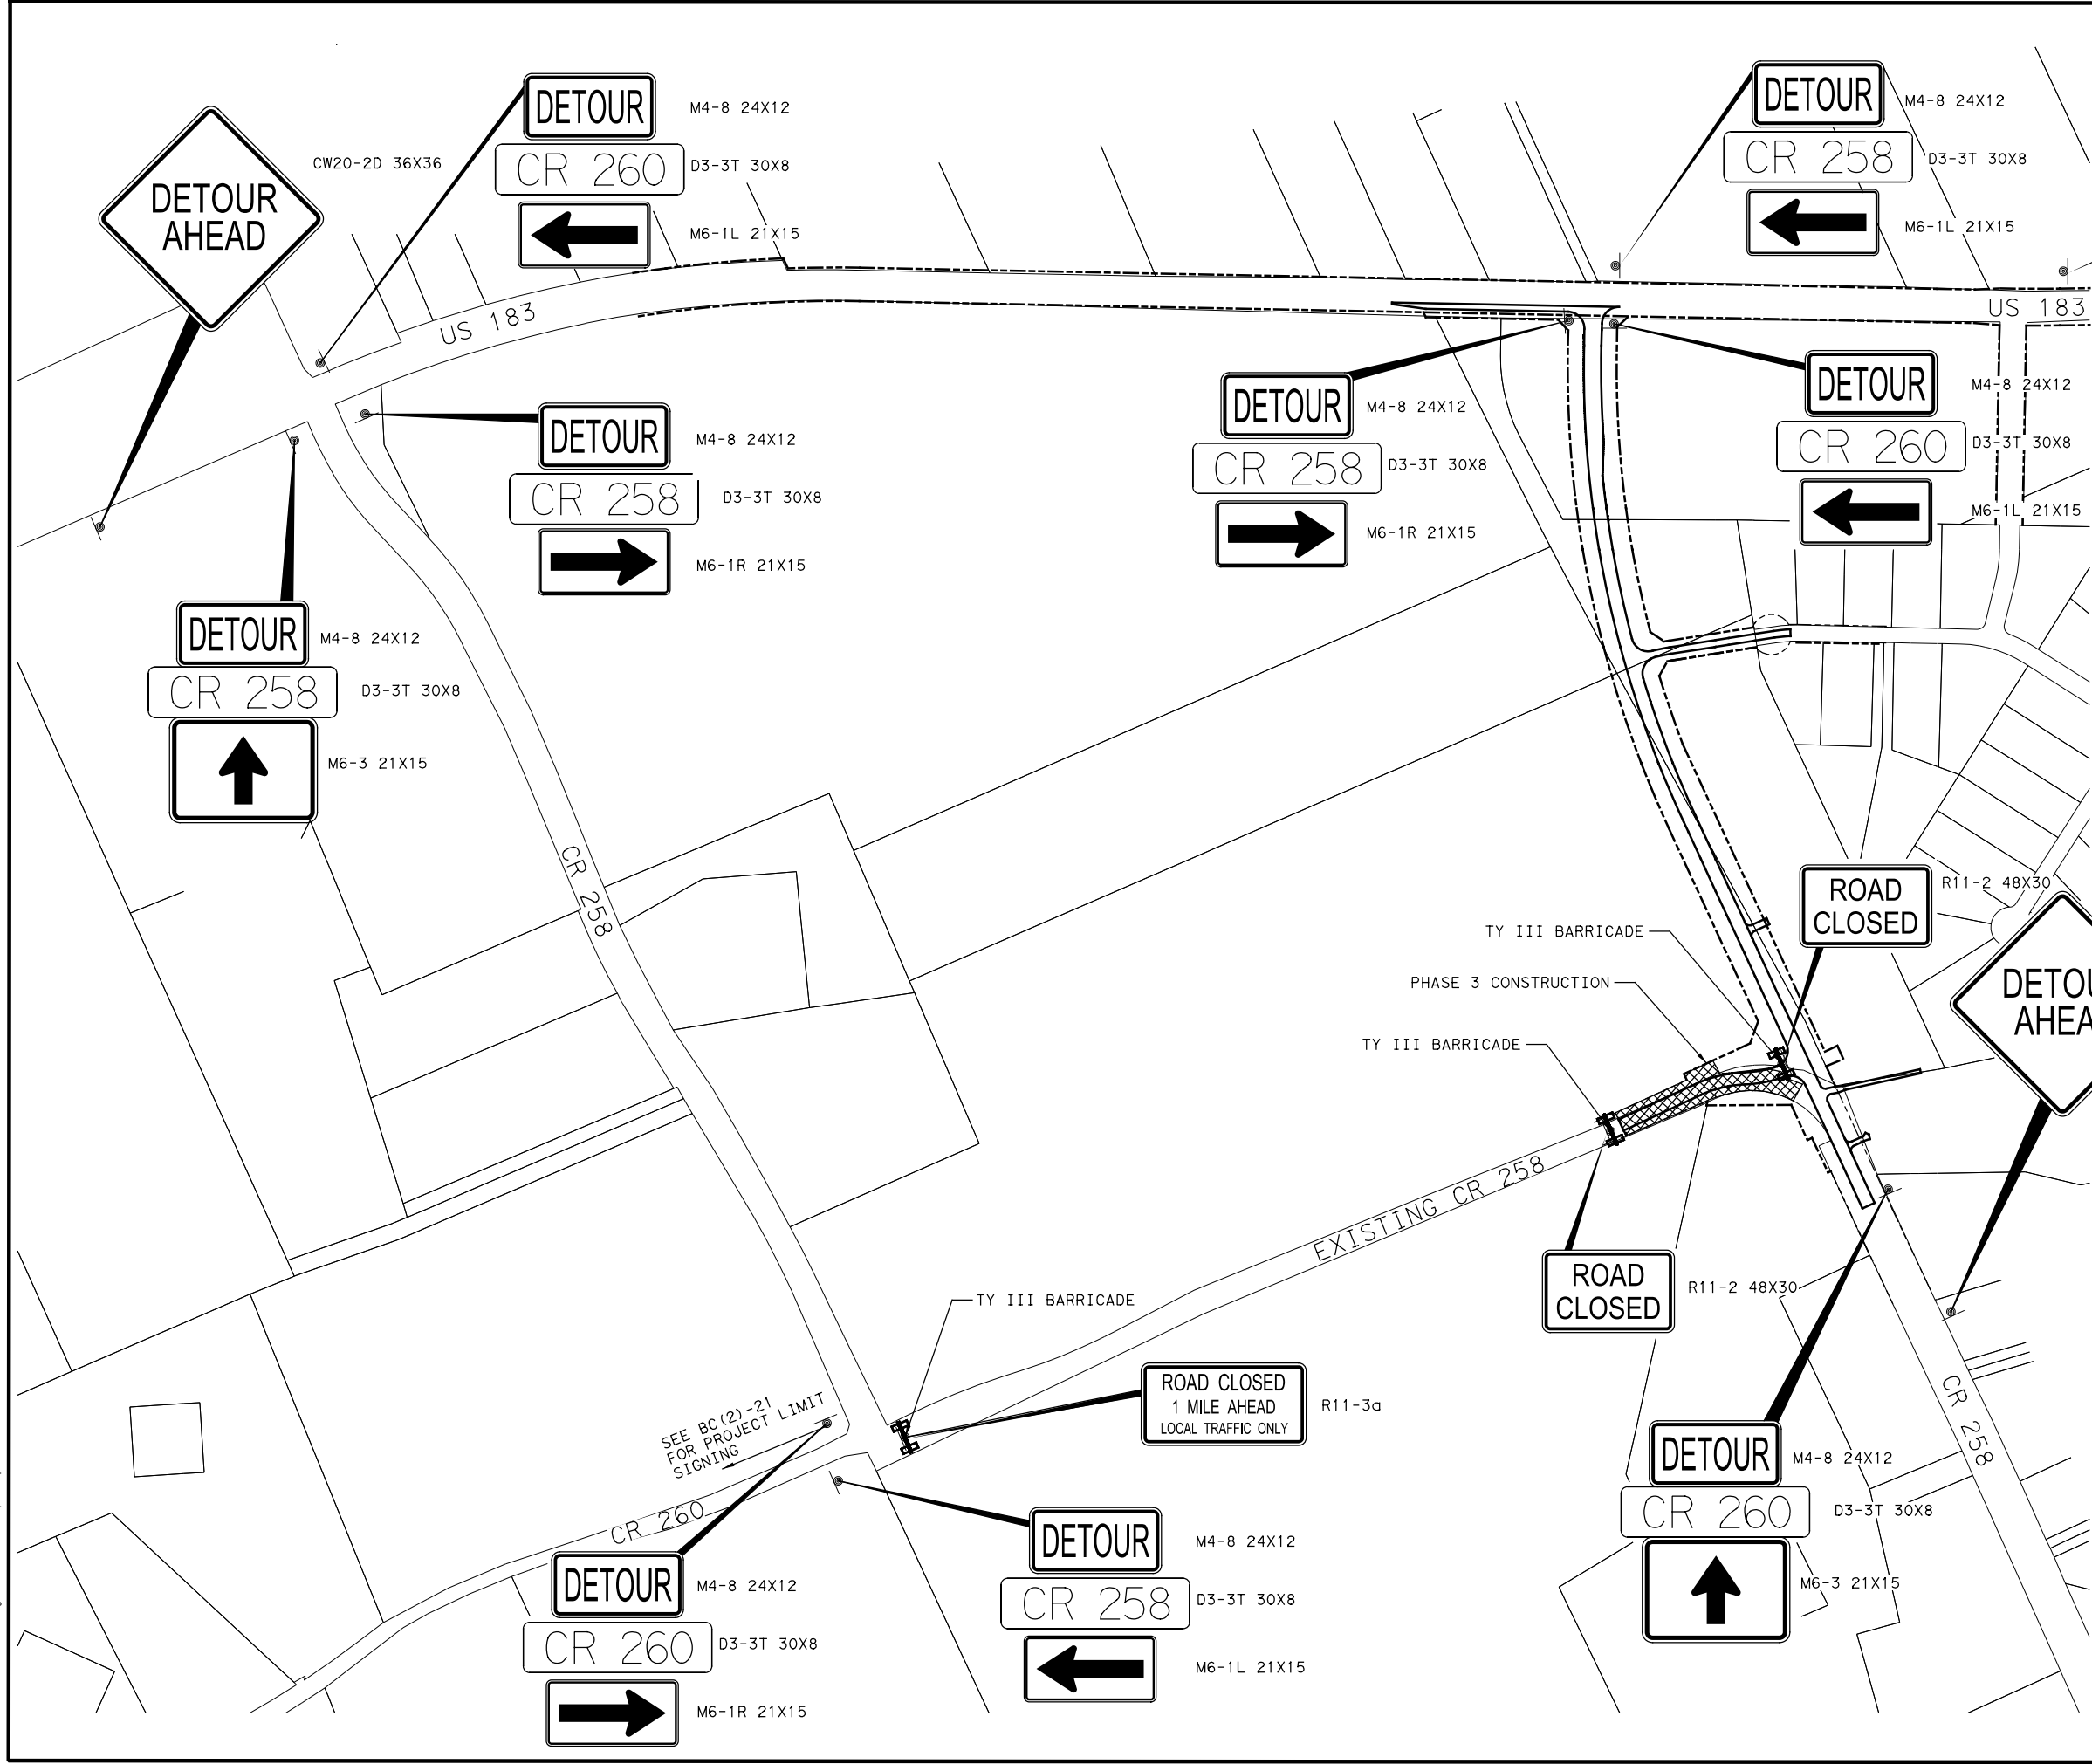

CW20-2D 36X36 6/28/2022

REV	DATE	DESCRIPTION	APPROVED
-----	------	-------------	----------



AMERICAN
STRUCTUREPOINT
INC.

TBPE FIRM NO. F-10069
3711 SOUTH MOYAC EXPY
BUILDING ONE, SUITE 350
AUSTIN, TX 78746
TEL 512.494.6037 FAX 512.545.0270
www.structurepoint.com



CR 258 EXTENSION
TRAFFIC CONTROL PLAN
DETOUR ROUTE PHASE 3

SHEET 1 OF 1

DESIGN	GRAPHICS	CHECK	CHECK	SHEET NO.
AMP	RAC	FG	RJZ	17
	STATE	COUNTY	PRECINCT	
	TX	WILCO	PCT 2	