

PLOT DRIVER: RD*11x17*PDF*HI-RES.plt
PEN TABLE: PenTable.tbl
FILE: pw:\\SUSD036343.wsatkins.com:ATKNATX01\Documents\Roads and Bridges\Projects\100065091 Corridor C PS&ENCADD\TCP\Corridor C*TCP*P2*CR106*DET.DWG DATE: 9/16/2021 TIME: 11:33:39 AM

DETOUR SIGNING LEGEND

ROAD CLOSED
XX MILES AHEAD
LOCAL TRAFFIC ONLY

R11-3a
60" x 30"

ROAD CLOSED

R11-2
48" x 30"

CR 106

M4-12T
Var x 12"

DETOUR

M4-9S
30" x 24"

DETOUR

M4-10L
48" x 18"

DETOUR

M4-10R
48" x 18"

DETOUR AHEAD

CW20-2D
48" x 48"

A

B


C

D

E

F

G

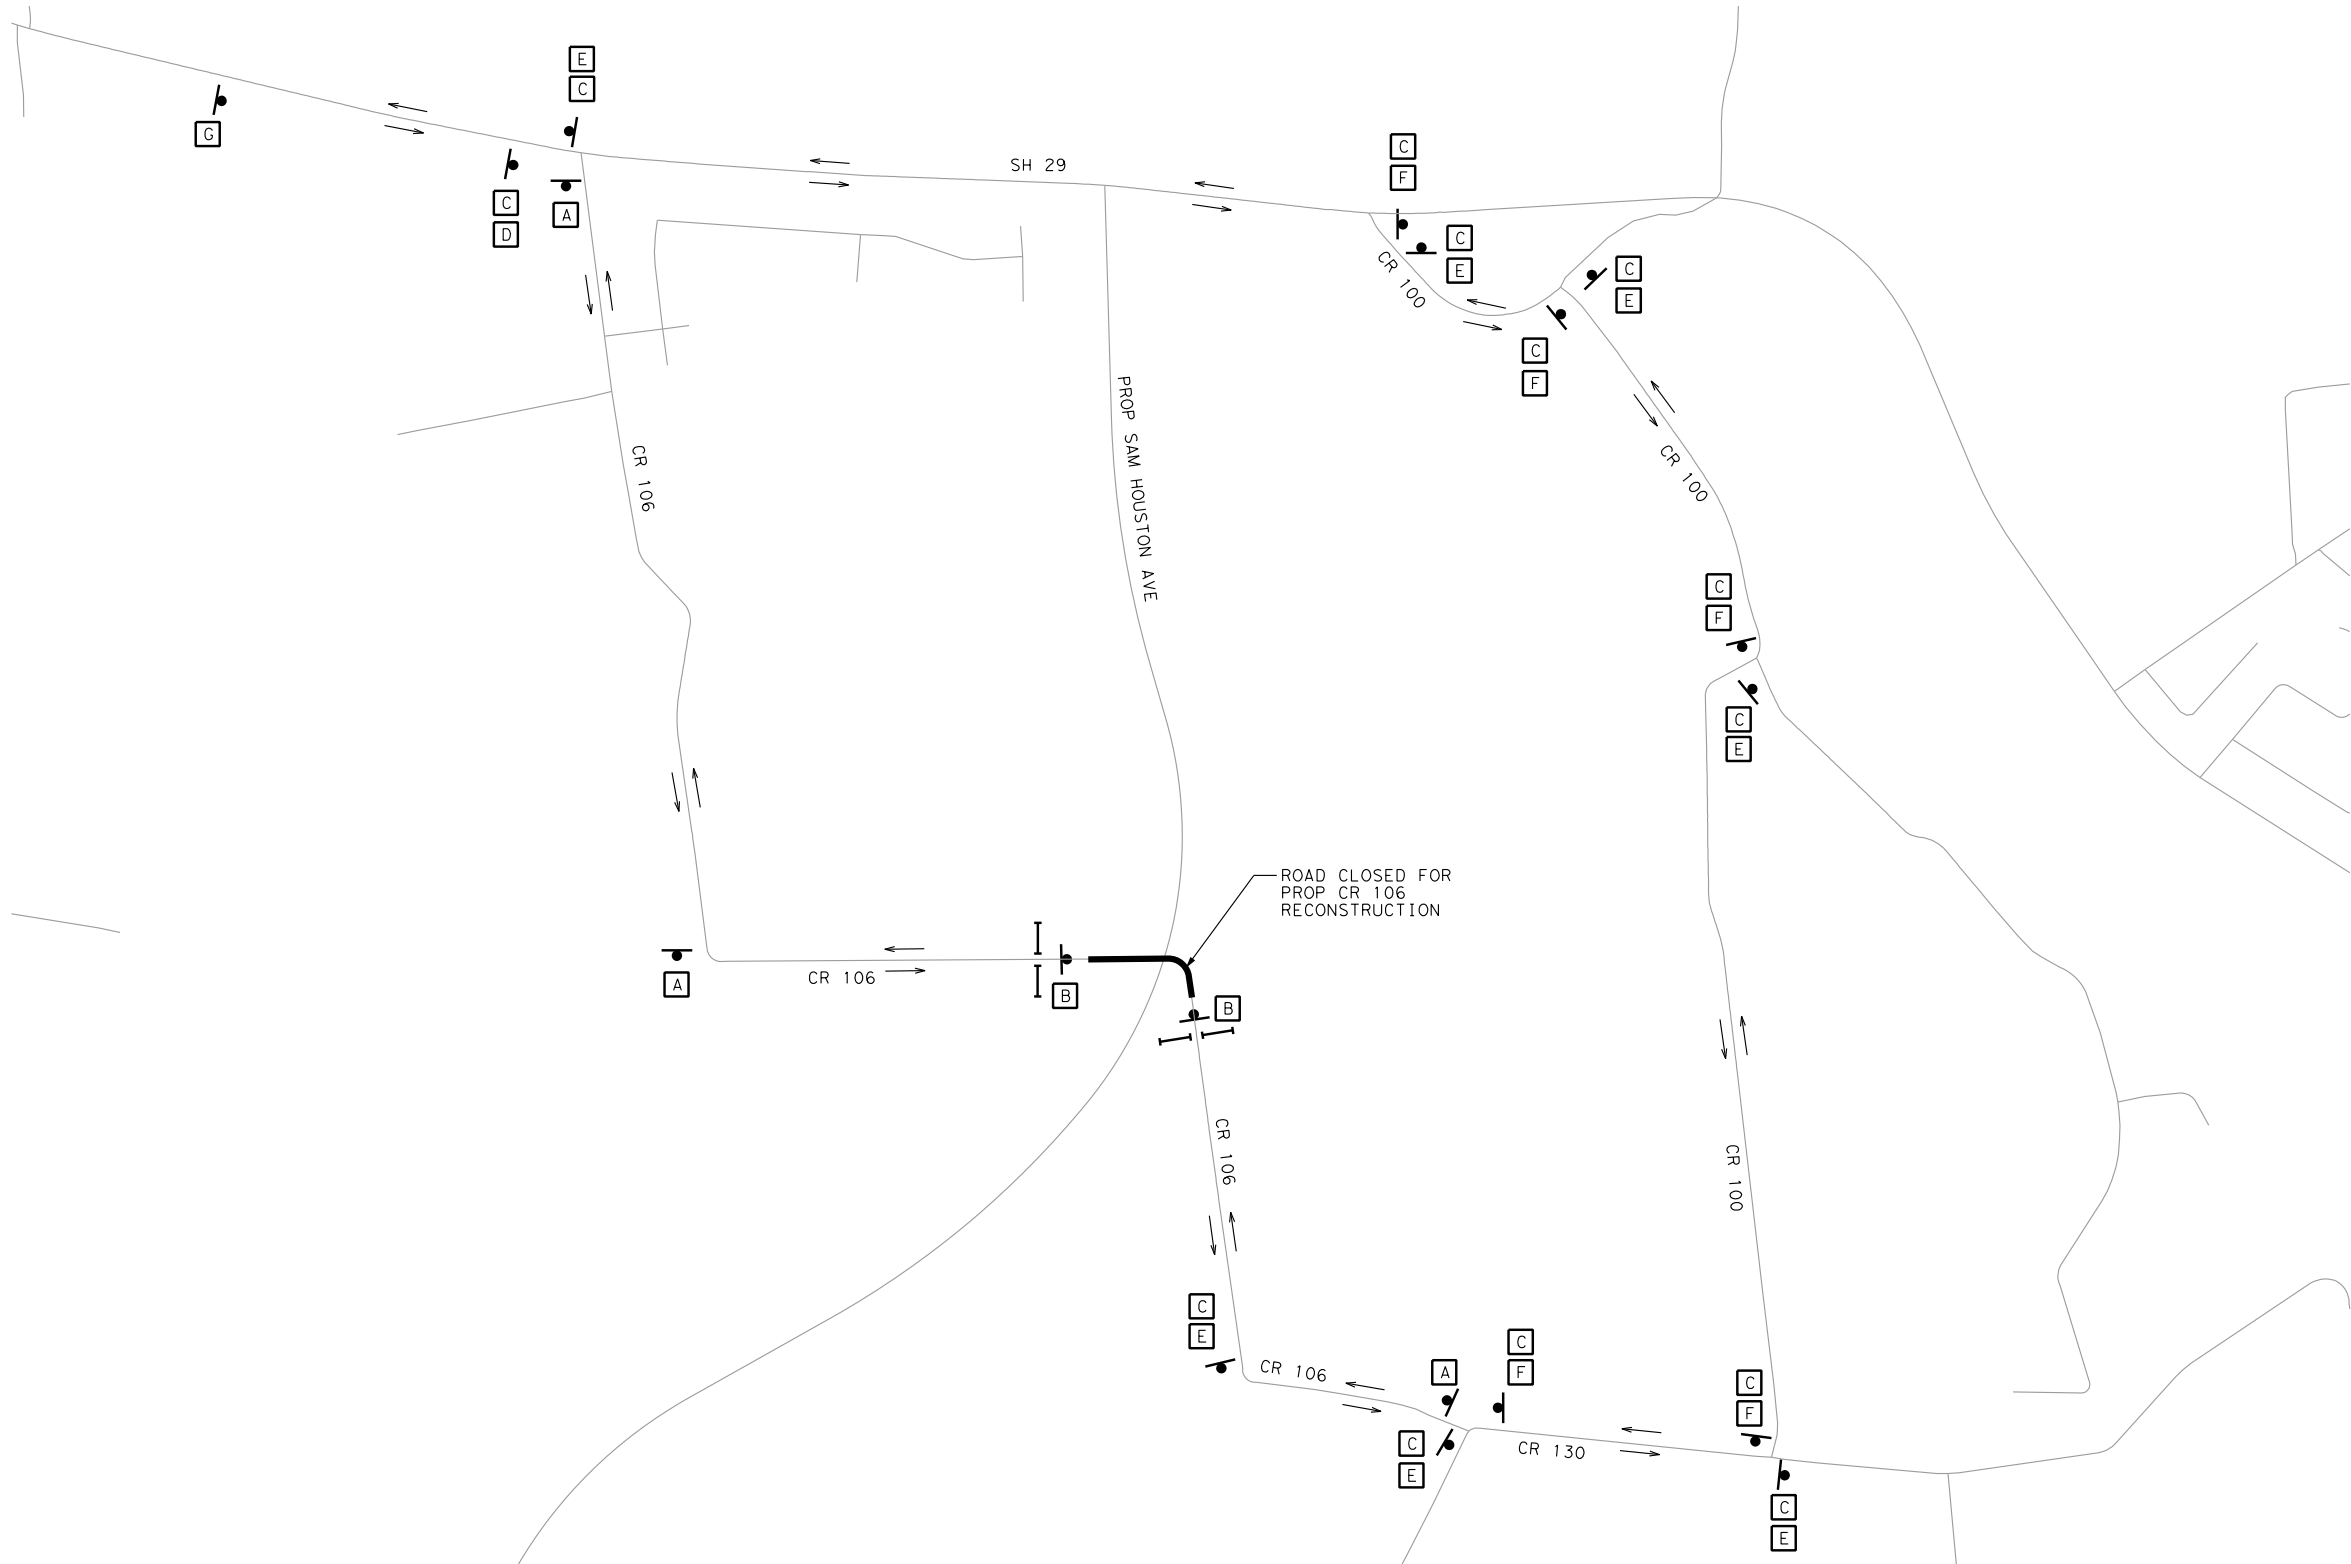

LEGEND

- TYPE III BARRICADE
- TEMPORARY SIGN
- OPEN TRAVEL LANES



9/16/2021

NOTE:
1. REFER TO THE TMUTCD AND TXDOT STANDARD SHEET WZ(RCD)-13 FOR MINIMUM SIGN PLACEMENT DISTANCES, AS APPLICABLE.
2. ALL DRIVEWAYS MUST BE ACCESSIBLE AT ALL TIMES.



ATKINS

TBPE REG. # F-474

CORRIDOR C / 29 BYPASS
TRAFFIC CONTROL PLAN
PH I-CR 106
DETOUR LAYOUT

SHEET 1 OF 1

DESIGNED: AVS	FED. RD DIV. No.	STATE	PROJECT No.			HIGHWAY No.	
CHECKED: GLG		TEXAS				CORRIDOR C	
DRAWN: ALY	STATE DISTRICT	COUNTY	CONTROL No.	SECTION No.	JOB No.	SHEET No.	
CHECKED: GLG	AUSTIN	WILLIAMSON				50	