


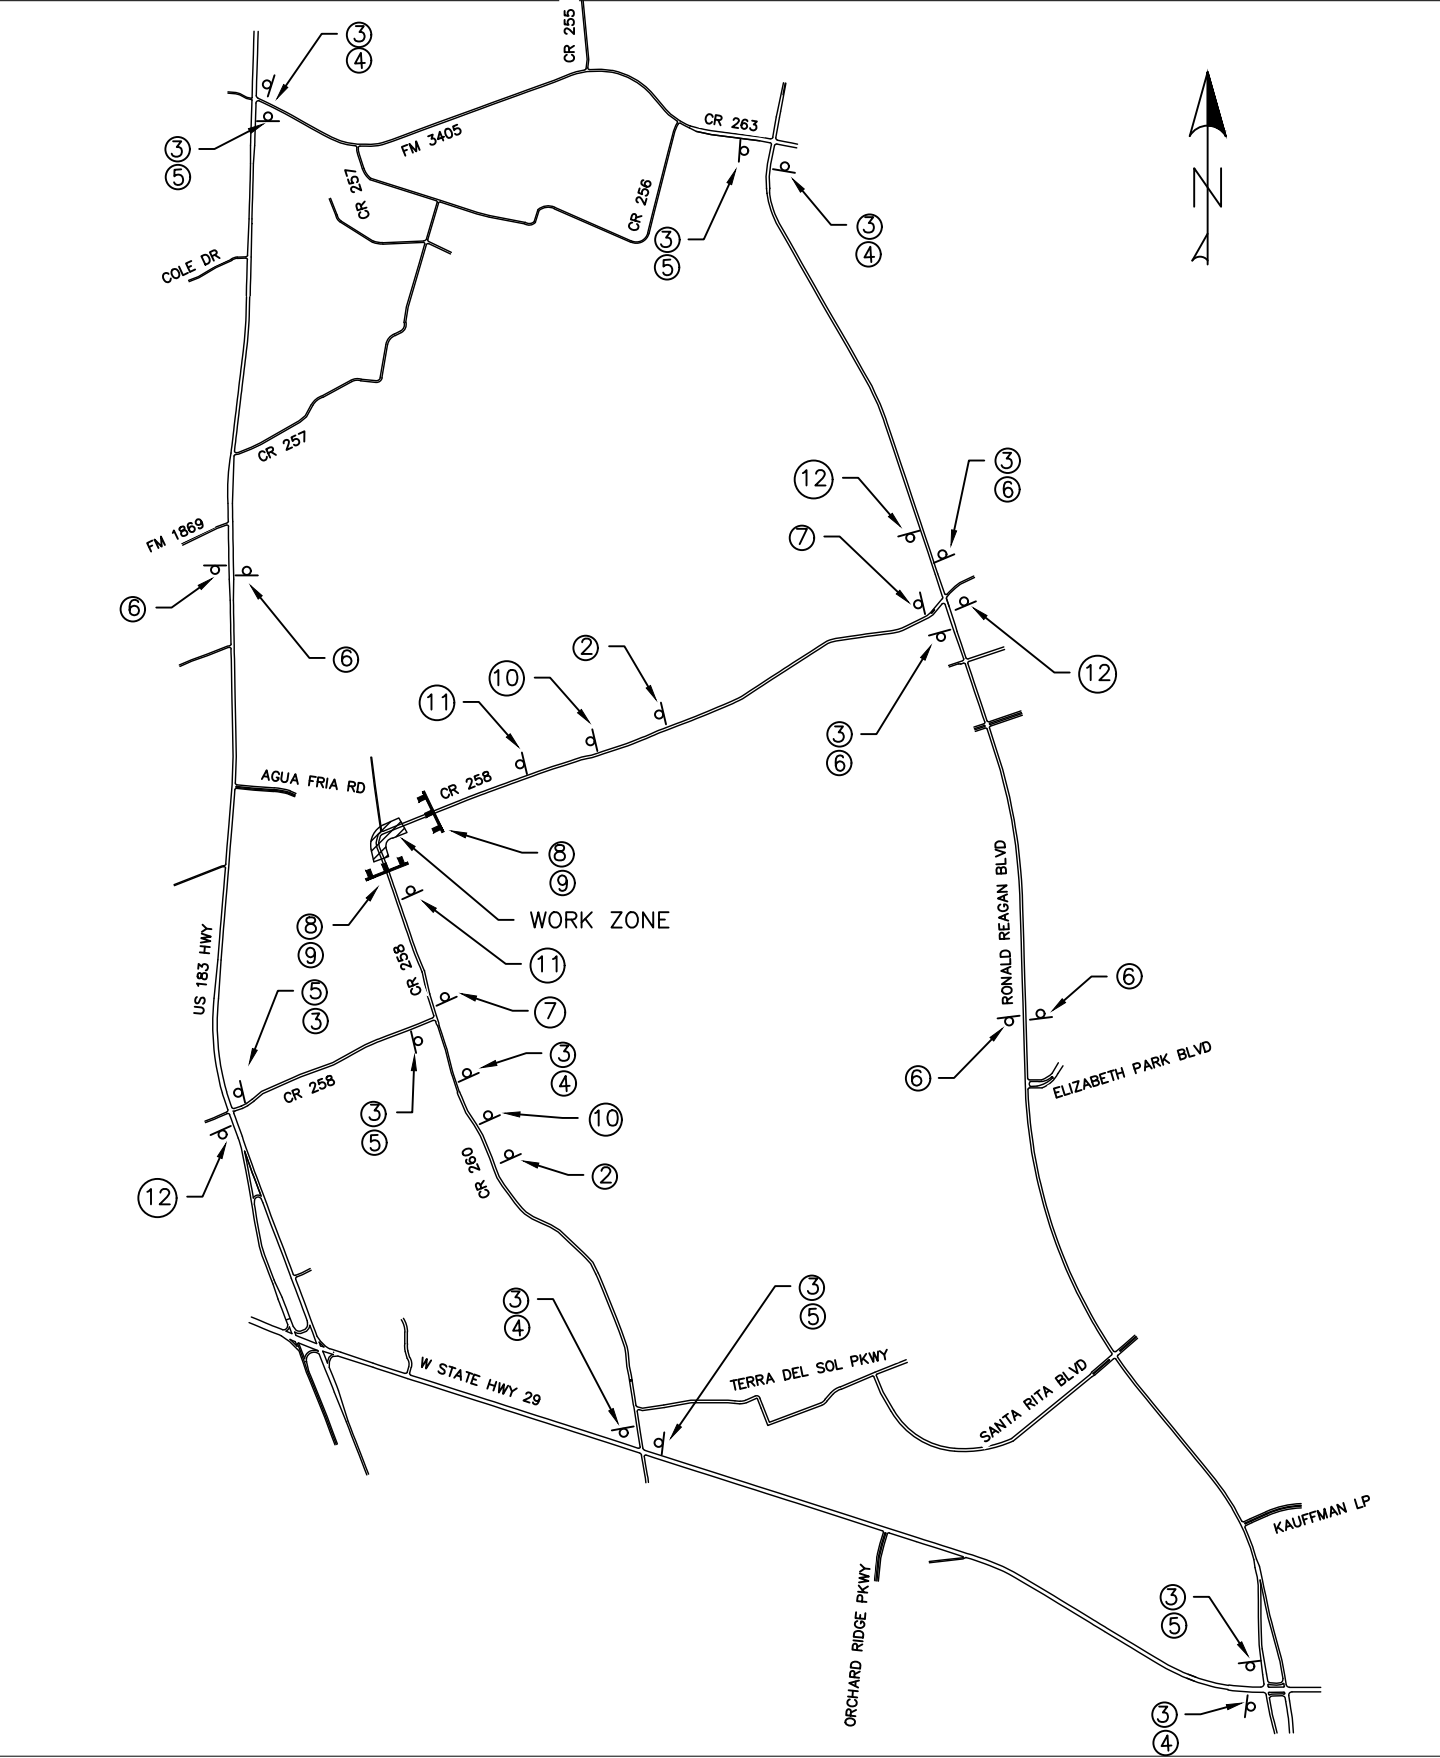

- NOTES:
1. SIGN LOCATIONS ARE APPROXIMATE AND MAY BE ADJUSTED AS DIRECTED BY THE ENGINEER TO MATCH FIELD CONDITIONS.
 2. REFER TO TxDOT BC STANDARDS FOR SIGN SIZES AND SPACING REQUIREMENTS.

1

DETOUR AHEAD

CW20-2D

2

ROAD WORK AHEAD

CW21-7

3

COUNTY ROAD 258

D3-1

4

DETOUR

←

M4-9L

5

DETOUR

→

M4-9R

6

DETOUR

↑

M4-9S

7

ROAD CLOSED TO THRU TRAFFIC

R11-4

8

ROAD CLOSED

R11-2

9

TYPE III BARRICADE

10

ROAD CLOSED AHEAD

CW20-3D

11

ROAD CLOSED 500 FT

CW20-3

12

END DETOUR

R11-2

13

SIGN SYMBOL

14

WORK ZONE



TEXAS REGISTERED ENGINEERING FIRM F-20605

CUSTOM TRAFFIC CONTROL PLAN
CR258 CONSTRUCTION DETOUR
1128 CO RD 258, LIBERTY HILL, TX 78642

DATE: 6/7/2023	SHEET: 1	SCALE: N.T.S.
APPROVED: GA	CHECKED: GA	