

**IN THE COMMISSIONERS' COURT
OF WILLIAMSON COUNTY, TEXAS**

RESOLUTION

WHEREAS, the Commissioners' Court of Williamson County, Texas, has found and determined that in order to promote the public safety, to facilitate the safety and movement of traffic, and to preserve the financial investment of the public in its roadways, public necessity requires acquisition of fee simple title to that certain tract of land being 2.239 acres (Parcel 2) described by metes and bounds in Exhibit "A" owned by **RONNIE LEE KELM AND SHEERY ANN KELM.**, for the purpose of constructing, reconstructing, maintaining, and operating the County Road 314 roadway improvements ("Project"), excluding all the oil, gas, and sulphur which can be removed from beneath said real property, without any right whatever remaining to the owner of such oil, gas, and sulphur of ingress to or egress from the surface of said real property for the purpose of exploring, developing, or mining of the same, as a part of the improvements to the Project, at such locations as are necessary and that such constructing, reconstructing, maintaining, and operating shall extend across and upon, and will cross, run through, and be upon the hereinafter described real properties; and

WHEREAS, the Commissioners' Court of Williamson County, Texas, has, through agents employed by the said office, entered into bona fide good faith negotiations with the owners of the hereinafter described properties and has failed to agree with the owners on the compensation and damages, if any, due to said owners. Now, therefore, the Commissioners' Court of Williamson County, Texas is authorizing the use of its power of eminent domain to condemn property.

BE IT RESOLVED BY THE COMMISSIONERS' COURT OF THE COUNTY OF WILLIAMSON, that the County Attorney or his designated agent be and he is hereby authorized and directed to file or cause to be filed against the owners of any interest in, and the holders of any lien secured by, the following described tracts of land, described in Exhibit "A" attached hereto, a suit in eminent domain to acquire the property interests for the aforesaid purposes; and

It is the intent of the Commissioners' Court that this resolution authorizes the condemnation of all property interests required to complete the construction and maintenance of the Project and associated public purposes. If it is later determined that there are any errors in the descriptions contained herein or if later surveys contain more accurate revised descriptions, the County Attorney is authorized to have such errors corrected or revisions made without the necessity of obtaining a new resolution of the Commissioners' Court authorizing the condemnation of the corrected or revised Property.

BE IT FURTHER RESOLVED that the County Attorney or his designated agent be and he is hereby authorized and directed to incur such expenses and to employ such experts as he shall deem necessary to assist in the prosecution of such suit in eminent domain, including, but not limited to, appraisers, engineers, and land use planners or other required expert consultants.

Adopted this _____.

Bill Gravell, Jr.
Williamson County Judge

EXHIBIT A
PROPERTY DESCRIPTION

DESCRIPTION OF A 2.239 ACRE (97,507 SQUARE FOOT) PARCEL OF LAND SITUATED IN THE EDMUND PARSONS SURVEY, ABSTRACT NO. 494 IN WILLIAMSON COUNTY, TEXAS, BEING A PORTION OF THAT CALLED 24.44 ACRE TRACT OF LAND DESCRIBED IN A WARRANTY DEED WITH VENDOR'S LIEN TO RONNIE LEE KELM AND SHERRY ANN KELM RECORDED IN VOLUME 904, PAGE 32, OF THE DEED RECORDS OF WILLIAMSON COUNTY, TEXAS, SAID 2.239 ACRE (97,507 SQUARE FOOT) PARCEL OF LAND BEING MORE PARTICULARLY DESCRIBED BY METES AND BOUNDS AS FOLLOWS:

COMMENCING at a 1/2 inch iron rod with plastic cap stamped "RPLS 4641" found, being 312.08 feet right of Engineer's baseline station 26+87.55, being an ell corner in the existing southerly Right-of-Way (ROW) line of County Road 314 (C.R. 314) (variable ROW width), said point being the northwesterly corner of that called 10.00 acre tract of land described in a General Warranty Deed to Byron Reno and Kay Reno recorded in Document No. 2020024605 of the Official Public Records of Williamson County, Texas, same point being on the easterly boundary line of said 24.44 acre tract;

THENCE, N 20°27'05" W, with said existing southerly ROW line, same line being said easterly boundary line of the 24.44 acre tract, a distance of 133.41 feet to a 5/8 inch iron rod with aluminum cap stamped "WILLIAMSON COUNTY" set, (Grid Coordinates determined as N=10,261,167.82, E=3,148,407.44), being 190.13 feet right of Engineer's baseline station 26+38.57, on the proposed southerly ROW line of C.R. 314 (variable ROW width), for the southeasterly corner and **POINT OF BEGINNING** of the herein described parcel;

THENCE departing said existing southerly ROW line, with said proposed southerly ROW line, through the interior of said 24.44 acre tract, the following four (4) courses:

- 1) **S 81°08'55" W**, a distance of **42.85 feet** to a 5/8 inch iron rod with aluminum cap stamped "WILLIAMSON COUNTY" set, being 200.00 feet right of Engineer's baseline station 26+00.00, for the beginning of a non-tangent curve to the right;
- 2) with said curve to the right, having a radius of **2,600.00 feet**, a delta angle of **02°34'10"**, an arc length of **116.60 feet**, and a chord which bears **N 83°47'13 W**, a distance of **116.59 feet** to a 5/8 inch iron rod with aluminum cap stamped "WILLIAMSON COUNTY" set, being 200.00 feet right of Engineer's baseline station 24+92.37, for a point of tangency;
- 3) **N 82°30'08" W**, a distance of **179.49 feet** to a 5/8 inch iron rod with aluminum cap stamped "WILLIAMSON COUNTY" set being 200.00 feet right of Engineer's baseline station 23+12.88;
- 4) **S 55°04'01" W**, a distance of **145.80 feet** to a 5/8 inch iron rod with aluminum cap stamped "WILLIAMSON COUNTY" set, being 298.37 feet right of Engineer's baseline station 22+05.27, on the existing easterly ROW line of Interstate Highway 35 (I.H. 35) (variable ROW width) (TxDOT Account No. 9014-5-8), same line being the westerly boundary line of said 24.44 acre tract, for the southwesterly corner of the herein described parcel;

5) **THENCE, N 12°16'10" E**, with said existing easterly ROW line of I.H. 35, same being said westerly boundary line of the 24.44 acre tract, a distance of **277.07 feet** to a calculated point, at the intersection of said existing easterly ROW line of I.H. 35 and said existing southerly ROW line of C.R. 314, being the northwesterly corner of said 24.44 acre tract, for the northwesterly corner of the herein described parcel;

THENCE, departing said existing easterly ROW line of I.H. 35, with said existing southerly ROW line of said C.R. 314, same line being the northerly boundary line of said 24.44 acre tract, the following two (2) courses:

6) **N 66°59'40" E**, a distance of **245.00 feet** to a calculated point;

7) **S 65°42'20" E**, a distance of **72.32 feet** to a 1/2 inch iron rod found for the northeasterly corner of the herein described parcel;

8) **THENCE, S 20°27'05 E**, a distance of **301.72 feet** to the **POINT OF BEGINNING**, containing 2.239 acres (97,507 square feet) of land, more or less.

Bearings are based on the Texas Coordinate System of 1983, Central Zone NAD83 (2011). Coordinates shown hereon are grid values represented in U.S. Survey Feet. All distances shown hereon are surface values represented in U.S. Survey Feet based on a surface-to-grid Combined Adjustment Factor of 0.99985232.

This property description is accompanied by a separate parcel plat.

The use of the word certify or certification on this document only constitutes an expression of professional opinion regarding those facts or findings which are the subject of the certification, and does not constitute a warranty or guarantee, either expressed or implied.

I, Miguel A. Escobar, a Registered Professional Land Surveyor, do hereby certify that the above description and the accompanying sketch is true and correct to the best of my knowledge and belief and the property described herein was determined by a survey made on the ground between July 2020 and September 2022, under the direct supervision of M. Stephen Truesdale, LSLS, RPLS No. 4933.

WITNESS MY HAND AND SEAL at Round Rock, Williamson County, Texas.

Inland Geodetics


Miguel A. Escobar, L.S.L.S., R.P.L.S.
Texas Reg. No. 5630
1504 Chisholm Trail Rd #103
Round Rock, Tx 78681
TBPELS Firm No. 10059100
Project No: SLAN-001



S:\SEILER-LANKES\CR 314\5-Descriptions-Reports\PARCEL-2-KELM-REV.doc

EXHIBIT
PLAT TO ACCOMPANY DESCRIPTION

NO.	DIRECTION	DISTANCE
L1	N20°27'05"W	133.41'
L2	S81°08'55"W	42.85'
L3	S65°42'20"E	72.32'
(L3)	(S65°24'30"E)	(72.32')

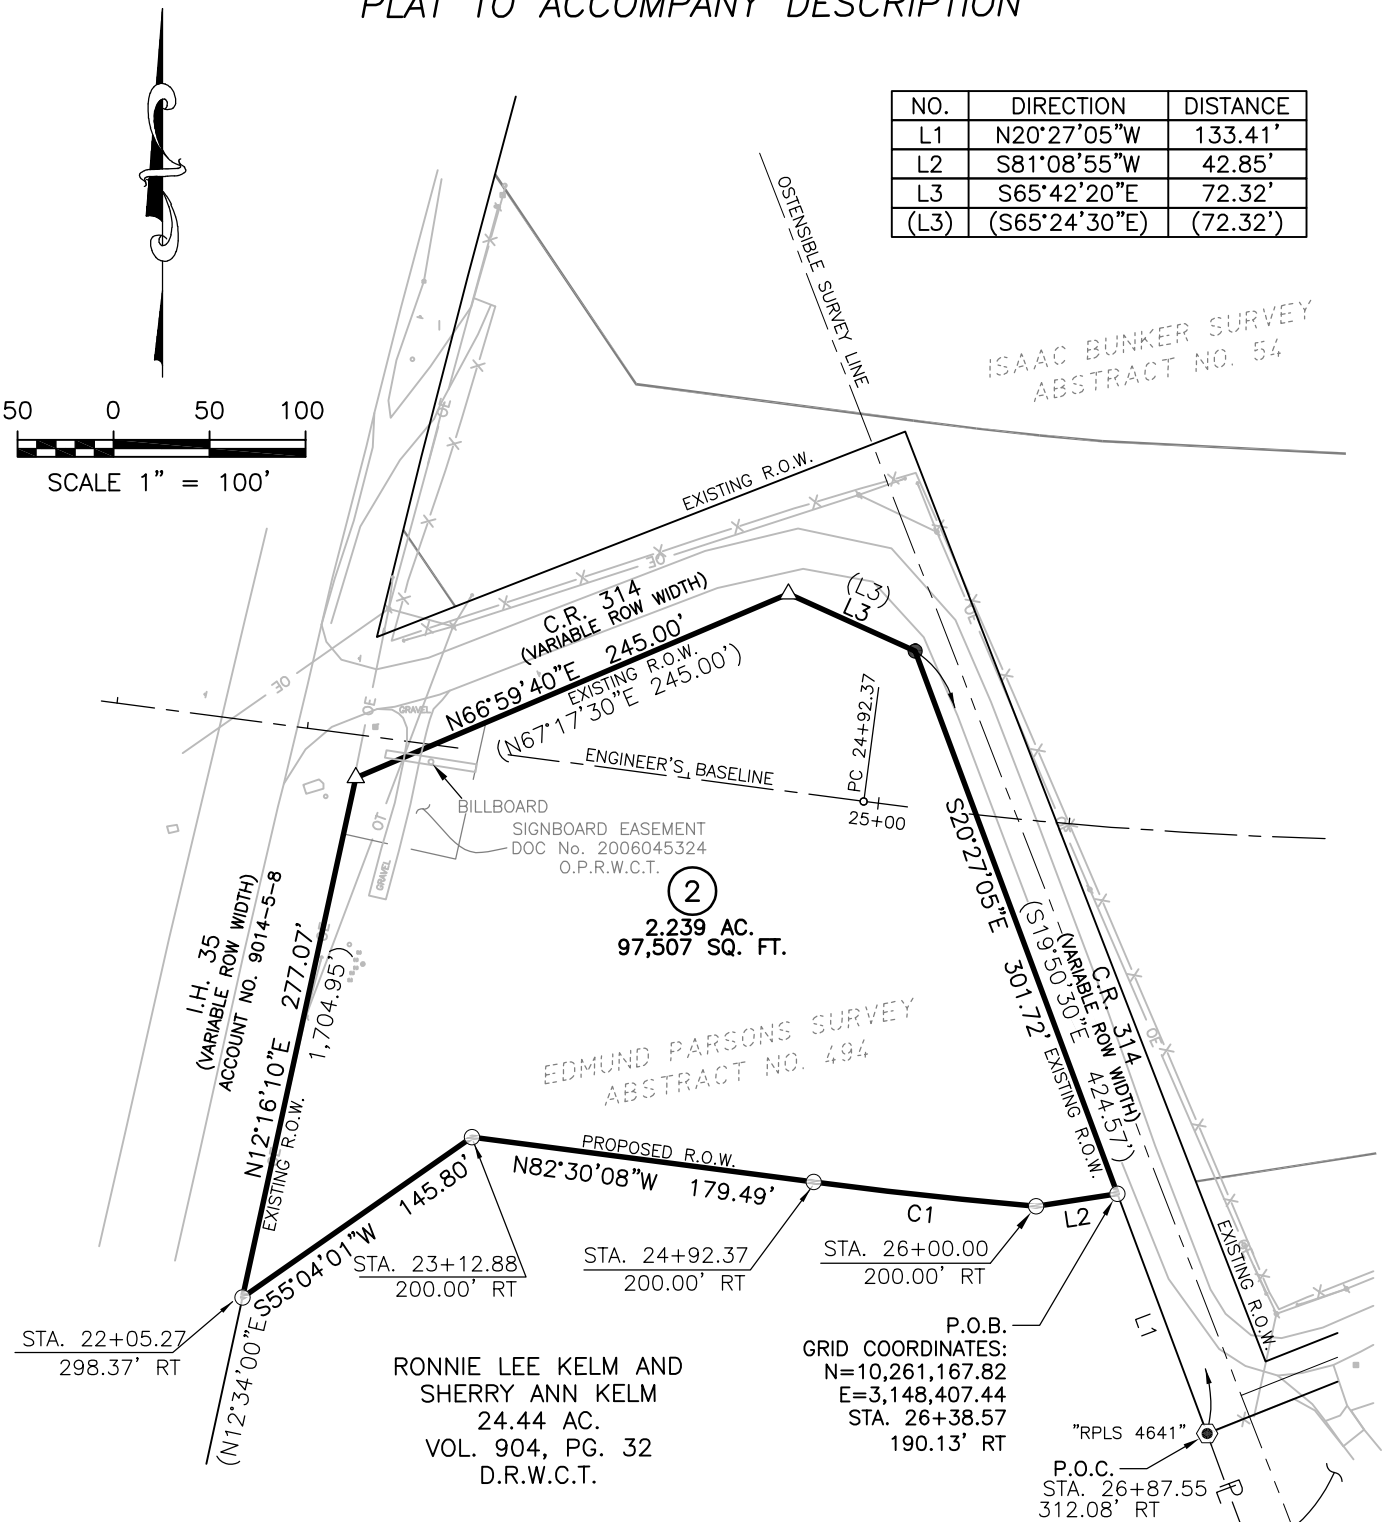

NUMBER	DELTA	RADIUS	LENGTH	CHORD	CHORD BEARING
C1	02°34'10"	2,600.00'	116.60'	116.59'	N83°47'13"W

BYRON RENO AND
KAY RENO
10.00 AC.

DOC. NO. 2020024605
O.P.R.W.C.T. 02/02/2024

PROJECT NO.: SLAN-001



**INLAND
GEODETICS**
PROFESSIONAL LAND SURVEYORS
1504 CHISHOLM TRAIL RD. STE. 103
ROUND ROCK, TX. 78681
PH. (512) 238-1200, FAX (512) 238-1251
FIRM REGISTRATION NO. 100591-00

PARCEL PLAT SHOWING PROPERTY OF
**RONNIE LEE KELM AND
SHERRY ANN KELM**

PARCEL 2
2.239 AC.
97,507 SQ. FT.

PAGE 3 OF 4

SCALE
1" = 100'

WILLAMSON COUNTY

PROJECT
C.R. 314

PLAT TO ACCOMPANY DESCRIPTION

NOTES:

1) BEARINGS ARE BASED ON THE TEXAS COORDINATE SYSTEM OF 1983, CENTRAL ZONE NAD83 (2011). COORDINATES SHOWN HEREON ARE GRID VALUES REPRESENTED IN U.S. SURVEY FEET. ALL DISTANCES SHOWN HEREON ARE SURFACE VALUES REPRESENTED IN U.S. SURVEY FEET BASED ON A SURFACE-TO-GRID COMBINED ADJUSTMENT FACTOR OF 0.99985232.

2) THE SYMBOLS REFLECTED IN THE LEGEND AND ON THIS SURVEY MAY HAVE BEEN ENLARGED FOR CLARITY. THE SYMBOLS HAVE BEEN PLOTTED AT THE CENTER OF THE FIELD LOCATION AND MAY NOT REPRESENT THE ACTUAL SIZE OR SHAPE OF THE FEATURE.

3) UTILITY INFORMATION SHOWN HEREON CONSTITUTES FIELD RECOVERY OF OBSERVED EVIDENCE OF UTILITIES. LOCATIONS OF UNDERGROUND UTILITIES/STRUCTURES MAY VARY FROM LOCATIONS SHOWN HEREON. ADDITIONAL BURIED UTILITIES/STRUCTURES, SUCH AS ELECTRICAL, TELEPHONE, CABLE TV AND PIPELINES, MAY BE ENCOUNTERED. NO EXCAVATIONS WERE MADE DURING THE PROGRESS OF THIS SURVEY TO LOCATE BURIED UTILITIES/STRUCTURES. FOR INFORMATION REGARDING BURIED UTILITIES/STRUCTURES OR BEFORE ANY EXCAVATION IS BEGUN, CONTACT THE APPROPRIATE AGENCIES FOR VERIFICATION OF UTILITY TYPE AND FOR FIELD LOCATION.

4) THE USE OF THE WORD CERTIFY OR CERTIFICATION ON THIS DOCUMENT ONLY CONSTITUTES AN EXPRESSION OF PROFESSIONAL OPINION REGARDING THOSE FACTS OR FINDINGS WHICH ARE THE SUBJECT OF THE CERTIFICATION, AND DOES NOT CONSTITUTE A WARRANTY OR GUARANTEE, EITHER EXPRESSED OR IMPLIED.

5) THE FOREGOING MAP AND SURVEY ON WHICH IT IS BASED IS ACCOMPANIED BY AND A PART OF SEPARATE METES AND BOUND DESCRIPTION OF THE SUBJECT TRACT.

6) REFERENCE IS HEREBY MADE TO THAT CERTAIN TITLE COMMITMENT (THE "TITLE COMMITMENT") ISSUED BY TEXAN TITLE COMPANY, UNDER GF NO. GT2301873 EFFECTIVE 06/13/2023, ISSUED 06/27/2023. THE EASEMENTS AND RESTRICTIONS LISTED ON SCHEDULE B OF THE TITLE COMMITMENT WERE REVIEWED BY THE SURVEYOR AND ARE SHOWN HEREON. SURVEYOR HAS RELIED UPON THE TITLE COMMITMENT AND MADE NO INDEPENDENT INQUIRY AS TO EASEMENTS AND RESTRICTIONS AFFECTING THE PROPERTY, OTHER THAN VISIBLE AND APPARENT EASEMENTS NOTED BY SURVEYOR DURING THE PREPARATION OF THE SURVEY AND REFLECTED HEREON.

SCHEDULE B:


- 10a. EASEMENT DATED MAY 31, 1944, TO TEXAS POWER AND LIGHT, RECORDED IN VOLUME 324, PAGE 78, DEED RECORDS, WILLIAMSON COUNTY, TEXAS. (THE LOCATION CANNOT BE DETERMINED FROM THE RECORD DOCUMENT)
- 10b. TERMS AND PROVISIONS OF A MEMORANDUM OF EASEMENT (SIGNBOARD) DATED MAY 15, 2006, EXECUTED BY AND BETWEEN RONNIE LEE KELM AND SHERRY ANN KELM, GRANTOR TO FIDELITY INTERNATIONAL TRUST, GRANTEE, RECORDED UNDER DOCUMENT NO. 2006045324, OFFICIAL RECORDS, WILLIAMSON COUNTY, TEXAS.
(THE LOCATION IS SHOWN)
- 10c. ANY PORTION OF THE HEREIN DESCRIBED PROPERTY WHICH LIES WITHIN THE BOUNDARIES OF A ROAD OR ROADWAY.
- 10d. TERMS, PROVISIONS AND CONDITIONS OF ANY LEASES NOT OF RECORD.
- 10e. (NOT A SURVEY MATTER)
- 10f. ALL VISIBLE AND APPARENT EASEMENTS AND ALL UNDERGROUND EASEMENTS, THE EXISTENCE OF WHICH MAY ARISE BY UNRECORDED GRANT OR BY USE.
- 10g. RIGHTS OF PARTIES IN POSSESSION.

LEGEND

△	CALCULATED POINT
●	1/2" IRON ROD FOUND
⊙	1/2" IRON ROD WITH CAP FOUND (AS NOTED)
○	5/8" IRON ROD W/ ALUMINUM CAP STAMPED "WILLIAMSON COUNTY" SET
ℙ	PROPERTY LINE
O.P.R.W.C.T.	OFFICIAL PUBLIC RECORDS, WILLIAMSON COUNTY, TEXAS
D.R.W.C.T.	DEED RECORDS, WILLIAMSON COUNTY, TEXAS
P.O.B.	POINT OF BEGINNING
P.O.C.	POINT OF COMMENCEMENT
()	RECORD INFORMATION

I, MIGUEL A. ESCOBAR, A REGISTERED PROFESSIONAL LAND SURVEYOR, DO HEREBY CERTIFY THAT THE ABOVE DESCRIPTION AND THE ACCOMPANYING SKETCH IS TRUE AND CORRECT TO THE BEST OF MY KNOWLEDGE AND BELIEF AND THE PROPERTY DESCRIBED HEREIN WAS DETERMINED BY A SURVEY MADE ON THE GROUND BETWEEN JULY 2020 AND SEPTEMBER 2022, UNDER THE DIRECT SUPERVISION OF M. STEPHEN TRUESDALE, LSLs, RPLS NO. 4933.

INLAND GEODETICS

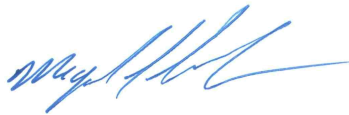

MIGUEL A. ESCOBAR, L.S.L.S., R.P.L.S.
TEXAS REG. NO. 5630
1504 CHISHOLM TRAIL RD #103
ROUND ROCK, TX 78681
TBPELS FIRM NO. 10059100



PROJECT NO.: SLAN-001

02/02/2024

PARCEL PLAT SHOWING PROPERTY OF

RONNIE LEE KELM AND
SHERRY ANN KELM

PARCEL 2
2.239 AC.
97,507 SQ. FT.

WILLIAMSON COUNTY

PROJECT
C.R. 314

PAGE 4 OF 4

