

GENERAL NOTES:

1. ALL TTC DEVICES SHALL BE SET IN ACCORDANCE WITH THE TMUTCD AND APPLICABLE GOVERNING ENTITY GUIDELINES.
2. CONTRACTOR SHALL NOT STORE EQUIPMENT OR MATERIALS OR LEAVE ANY OPEN EXCAVATION IN THE CLEAR ZONE DURING NON-WORK HOURS UNLESS PROPERLY PROTECTED.
3. CONTRACTOR SHALL COORDINATE WITH ALL AFFECTED PROPERTY OWNERS AND BUSINESSES PRIOR TO STARTING WORK.

SITE ACCESS & PROTECTION:
 PROTECTION OF SITE IS CONTRACTORS RESPONSIBILITY. CONTRACTOR SHALL BE RESPONSIBLE TO ENSURE THAT ALL EQUIPMENT, EXCAVATION, MATERIALS ETC. THAT ARE EXPOSED TO VEHICULAR TRAFFIC, BICYCLISTS AND / OR PEDESTRIANS, WHEN WORKERS ARE NOT PRESENT, IS PROPERLY PROTECTED.

CONTRACTOR TO PROVIDE TRANSITION GRADING AT ALL PAVEMENT DROP-OFFS ADJACENT TO TRAFFIC WHEN THE DROP-OFF IS GREATER THAN 2 INCHES.

LEGEND

- XXXXX PROP. WORK SPACE / ACTIVITY AREA
- PROP. SIGN
- PROP. TEMPORARY TRAFFIC BARRIER
- PROP. BARRICADE - TYPE 3
- PROP. CHANNELIZING DEVICE



8/22/2025

ENCO CONSULTING
 1100 Lakeway Drive,
 Suite 100
 Lakeway, Texas 78734
 Office: 512-261-3001


TX BOARD FIRM #F-6745

**IH 35 FRNTG. RD. & SONTERRA BLVD.
 DRIVEWAY RECONSTRUCTION**

TEMPORARY TRAFFIC CONTROL

**MILLS
 CONSTRUCTION LLC**

TRAFFIC CONTROL PLAN

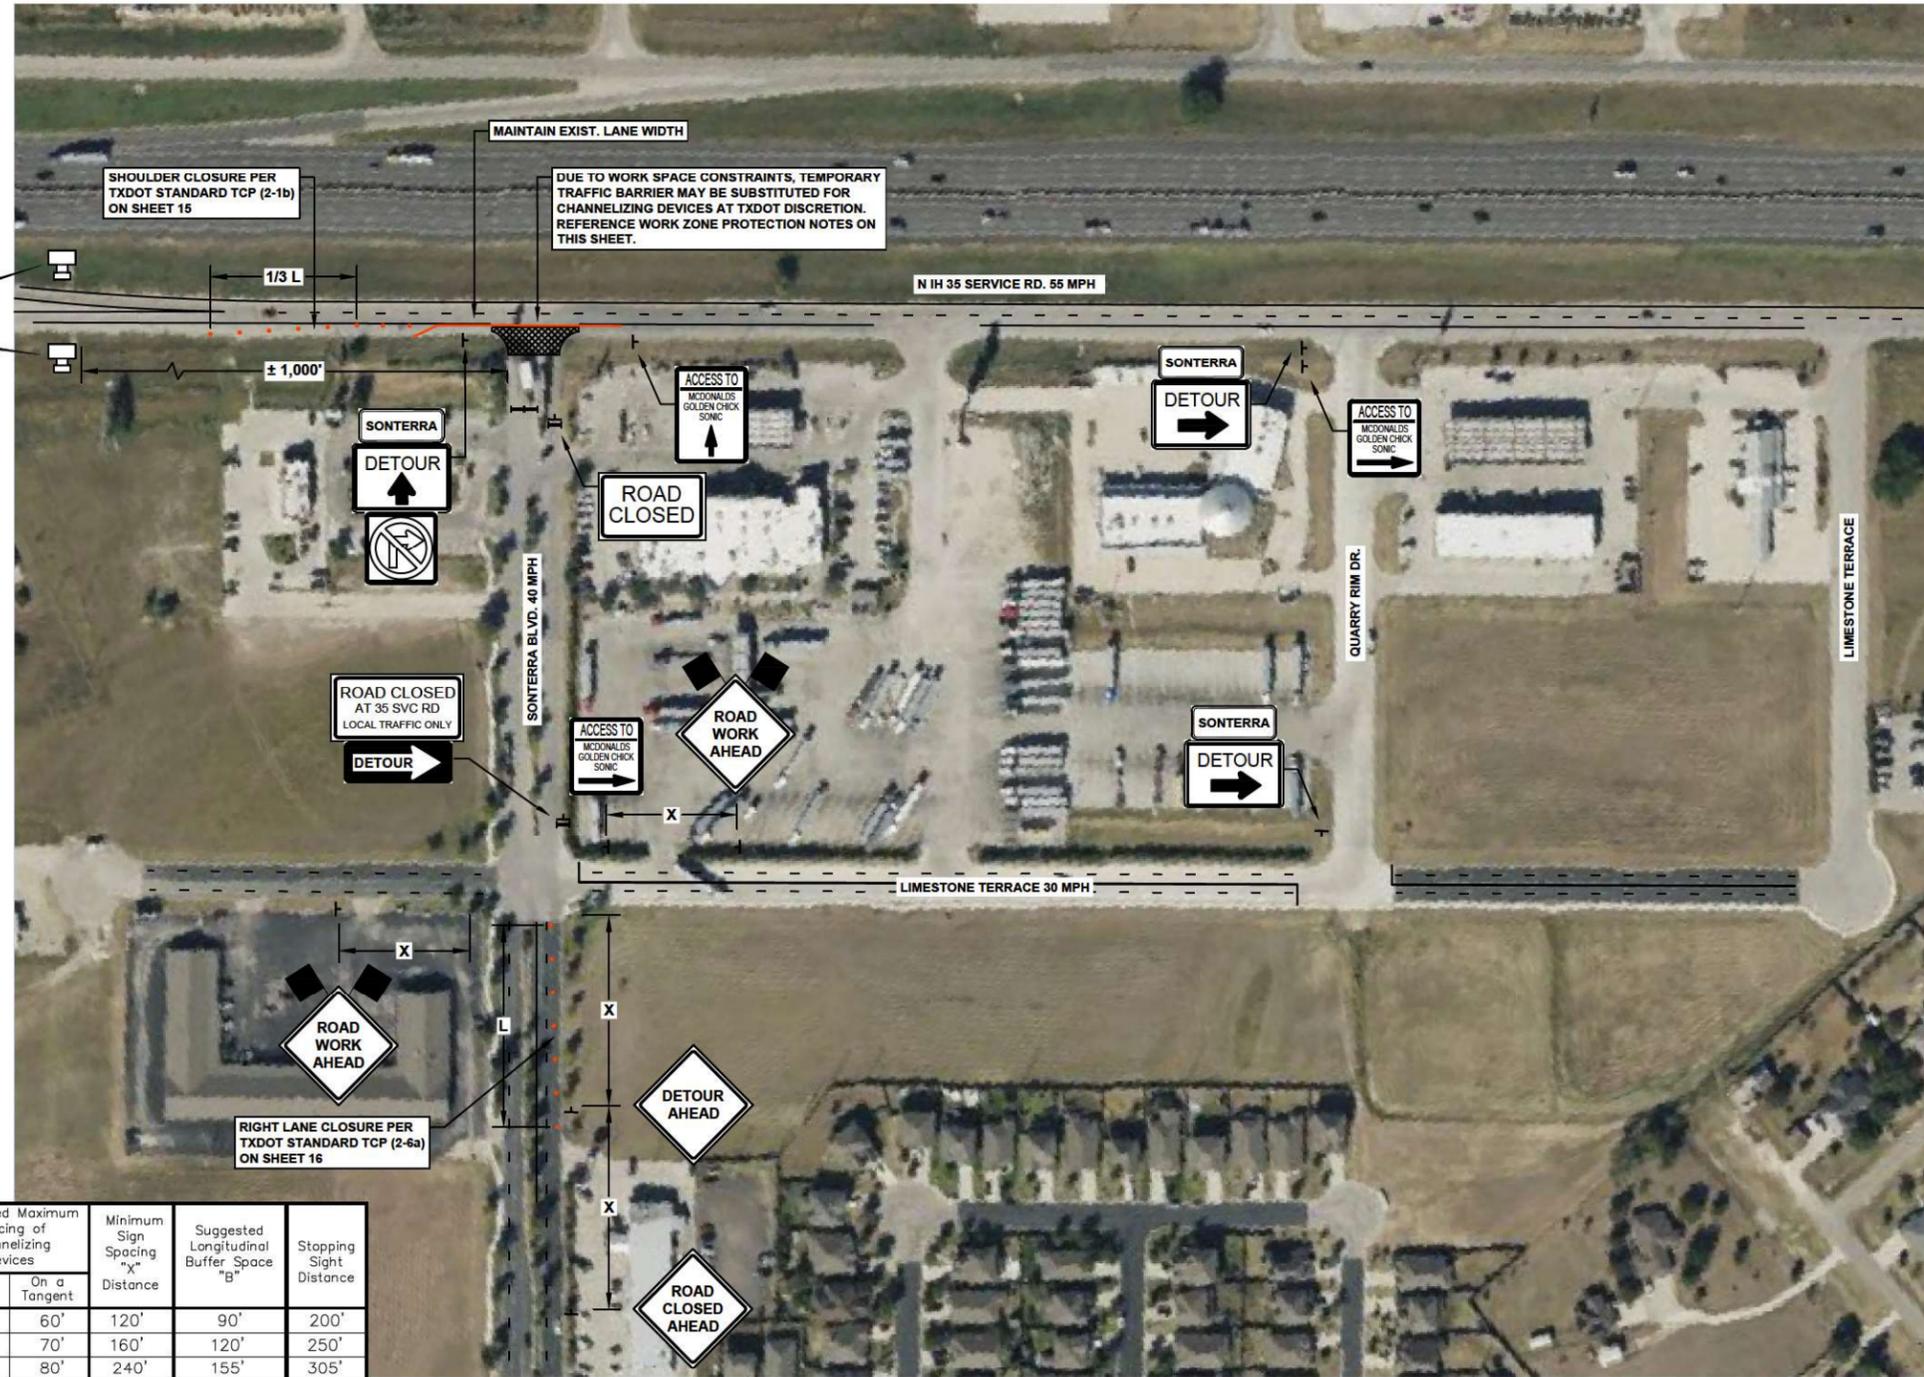

MESSAGE BOARD DETAILS
 SET MESSAGE BOARD ONE WEEK PRIOR TO STARTING WORK.

FRAME 1:
 SONTERRA BLVD. CLOSED

FRAME 2:
 "DATE" THRU "DATE"

FRAME 3:
 FOLLOW DETOUR

Posted Speed *	Formula	Minimum Desirable Taper Lengths **			Suggested Maximum Spacing of Channelizing Devices		Minimum Sign Spacing "x" Distance	Suggested Longitudinal Buffer Space "B"	Stopping Sight Distance
		10' Offset	11' Offset	12' Offset	On a Taper	On a Tangent			
30	$L = \frac{WS^2}{60}$	150'	165'	180'	30'	60'	120'	90'	200'
35		205'	225'	245'	35'	70'	160'	120'	250'
40		265'	295'	320'	40'	80'	240'	155'	305'
45	L=WS	450'	495'	540'	45'	90'	320'	195'	360'
50		500'	550'	600'	50'	100'	400'	240'	425'
55		550'	605'	660'	55'	110'	500'	295'	495'
60		600'	660'	720'	60'	120'	600'	350'	570'
65		650'	715'	780'	65'	130'	700'	410'	645'
70		700'	770'	840'	70'	140'	800'	475'	730'
75		750'	825'	900'	75'	150'	900'	540'	820'

NOT TO SCALE

SHEET INFORMATION

DATE: 8/22/2025

SHEET: 3