

**REAL ESTATE CONTRACT**  
Ronald Reagan Boulevard – Segment D

THIS REAL ESTATE CONTRACT (“Contract”) is made by and between **MICHAEL MAYFIELD AND CHRISTIE MAYFIELD** (referred to in this Contract as “Seller”, whether one or more) and **WILLIAMSON COUNTY, TEXAS** (referred to in this Contract as “Purchaser”), upon the terms and conditions set forth in this Contract.

**ARTICLE I**  
**PURCHASE AND SALE**

By this Contract, Seller sells and agrees to convey, and Purchaser purchases and agrees to pay for, the tract(s) of land described as follows:

Fee simple interest in and to all of that certain 0.2085-acre (9,081 square foot) tract of land, out of and situated in the Charles H. Delaney Survey, Abstract No. 181, in Williamson County, Texas; being more fully described by metes and bounds in Exhibit “A” attached hereto and incorporated herein (**Parcel 18**);

together with all and singular the rights and appurtenances pertaining to the property, including any right, title, and interest of Seller in and to adjacent streets, alleys, or rights-of-way (all of such real property, rights, and appurtenances being referred to in this Contract as the “Property”), and any improvements and fixtures situated on and attached to the Property described herein not otherwise retained by Seller, for the consideration and upon and subject to the terms, provisions, and conditions set forth below.

**ARTICLE II**  
**PURCHASE PRICE**

Purchase Price

2.01. The Purchase Price for the Property described in Exhibit A shall be the sum of THIRTY-NINE THOUSAND ONE HUNDRED FIFTY-THREE and 00/100 Dollars (\$39,153.00).

2.02. The Purchase Price for the improvements located within the portion of the Property described in Exhibit “A” shall be the sum of TWENTY-SEVEN THOUSAND ONE HUNDRED TWENTY AND 00/100 Dollars (\$27,120.00).

Payment of Purchase Price

2.02. The Purchase Price shall be payable in cash or other readily available funds at the Closing.

**ARTICLE III**  
**PURCHASER'S OBLIGATIONS**

Conditions to Purchaser's Obligations

3.01. The obligations of Purchaser hereunder to consummate the transactions contemplated hereby are subject to the satisfaction of each of the following conditions (any of which may be waived in whole or in part by Purchaser at or prior to the Closing).

Miscellaneous Conditions

3.02. Seller shall have performed, observed, and complied with all of the covenants, agreements, and conditions required by this Contract to be performed, observed, and complied with by Seller prior to or as of the Closing.

**ARTICLE IV**  
**REPRESENTATIONS AND WARRANTIES**  
**OF SELLER**

4.01. Seller hereby represents and warrants to Purchaser as follows, which representations and warranties shall be deemed made by Seller to Purchaser also as of the Closing Date, to the best of Seller's knowledge:

(a) There are no parties in possession of any portion of the Property as lessees, tenants at sufferance, or trespassers, other than previously disclosed to Purchaser.

(b) Seller has complied with all applicable laws, ordinances, regulations, statutes, rules and restrictions relating to the Property, or any part thereof.

4.02. The Property is being conveyed to Purchaser under threat of condemnation.

**ARTICLE V**  
**CLOSING**

Closing Date

5.01. The Closing shall be held at the office of Texas National Title Company on or before January 25, 2026, or at such time, date, and place as Seller and Purchaser may agree upon, or within 10 days after the completion of any title curative matters if necessary for items as shown on the Title Commitment or in the Contract, or the completion of the erosion control construction obligation in Section (which date is herein referred to as the "Closing Date").

Seller's Obligations at Closing

5.02. At the Closing Seller shall:

(1) Deliver to Purchaser a duly executed and acknowledged Deed conveying good and indefeasible title to Williamson County, Texas in fee simple to the portion of the Property described in Exhibit A, and all free and clear of any and all monetary liens and restrictions, except for the following:

- (a) General real estate taxes for the year of closing and subsequent years not yet due and payable.
- (b) Any exceptions approved by Purchaser pursuant to Article III hereof; and
- (c) Any exceptions approved by Purchaser in writing.

(2) The Deed shall be in the form as shown in Exhibit "B" attached hereto and incorporated herein.

(3) Provide reasonable assistance as requested, at no cost to Seller, to cause the Title Company to deliver to Purchaser a Texas Owner's Title Policy at Purchaser's sole expense, in Grantee's favor in the full amount of the Purchase Price, insuring Purchaser's contracted interests in and to the permanent interests being conveyed in the Property subject only to those title exceptions listed herein, such other exceptions as may be approved in writing by Purchaser, and the standard printed exceptions contained in the usual form of Texas Owner's Title Policy, provided, however:

- (a) The boundary and survey exceptions shall be deleted.
- (b) The exception as to restrictive covenants shall be endorsed "None of Record", if applicable.
- (c) The exception as to the lien for taxes shall be limited to the year of closing and shall be endorsed "Not Yet Due and Payable"; and
- (d) that other documents required from Seller are prepared at no cost to Seller and do not require Seller to make any additional representations, indemnifications, or promises to Purchaser, the Title Company, or any other person except as otherwise specifically provided in this contract.

(4) Deliver to Purchaser possession of the Property if not previously done.

Purchaser's Obligations at Closing

5.03. At the Closing, Purchaser shall:

- (a) Pay the cash portion of the Purchase Price and Additional Compensation, if any.

Prorations

5.04. General real estate taxes for the then-current year relating to the portion of the Property conveyed in fee shall be prorated as of the Closing Date and shall be adjusted in cash at the Closing but shall otherwise remain the obligation of Seller to satisfy. If the Closing shall occur before the tax rate is fixed for the then current year, the apportionment of taxes shall be upon the basis of the tax rate for the next preceding year applied to the latest assessed valuation. Agricultural roll-back taxes, if any, which directly result from this Contract and conveyance shall be paid by Purchaser.

Closing Costs

5.05. All costs and expenses of closing in consummating the sale and purchase of the Property shall be borne and paid as follows:

- (1) Owner's Title Policy and survey to be paid by Purchaser.
- (2) Special Warranty Deed, tax certificates, and title curative matters, if any, paid by Purchaser.
- (3) All other closing costs shall be paid by Purchaser.
- (4) Attorney's fees paid by each respectively as incurred.

**ARTICLE VI  
BREACH BY SELLER**

In the event Seller shall fail to fully and timely perform any of its obligations hereunder or shall fail to consummate the sale of the Property for any reason, except Purchaser's default, Purchaser may: (1) enforce specific performance of this Contract; or (2) request that the Escrow Deposit, if any, shall be forthwith returned by the title company to Purchaser.

**ARTICLE VII  
BREACH BY PURCHASER**

In the event Purchaser should fail to consummate the purchase of the Property, the conditions to Purchaser's obligations set forth in Article III having been satisfied and Purchaser being in default and Seller not being in default hereunder, Seller shall have the right to receive the

Escrow Deposit, if any, from the title company, the sum being agreed on as liquidated damages for the failure of Purchaser to perform the duties, liabilities, and obligations imposed upon it by the terms and provisions of this Contract, and Seller agrees to accept and take this cash payment as its total damages and relief and as Seller's sole remedy hereunder in such event. If no Escrow Deposit has been made, then Seller shall receive the amount of \$500 as liquidated damages for any failure by Purchaser.

## **ARTICLE VIII MISCELLANEOUS**

### Notice

8.01. Any notice required or permitted to be delivered hereunder shall be deemed received when sent by United States mail, postage prepaid, certified mail, return receipt requested, addressed to Seller or Purchaser, as the case may be, at the address set forth opposite the signature of the party.

### Texas Law to Apply

8.02. This Contract shall be construed under and in accordance with the laws of the State of Texas, and all obligations of the parties created hereunder are performable in Williamson County, Texas.

### Parties Bound

8.03. This Contract shall be binding upon and inure to the benefit of the parties and their respective heirs, executors, administrators, legal representatives, successors and assigns where permitted by this Contract.

### Legal Construction

8.04. In case any one or more of the provisions contained in this Contract shall for any reason be held to be invalid, illegal, or unenforceable in any respect, this invalidity, illegality, or unenforceability shall not affect any other provision hereof, and this Contract shall be construed as if the invalid, illegal, or unenforceable provision had never been contained herein.

### Prior Agreements Superseded

8.05. This Contract constitutes the sole and only agreement of the parties and supersedes any prior understandings or written or oral agreements between the parties respecting the within subject matter.

### Time of Essence

8.06. Time is of the essence in this Contract.

Gender

8.07. Words of any gender used in this Contract shall be held and construed to include any other gender, and words in the singular number shall be held to include the plural, and vice versa, unless the context requires otherwise.

Memorandum of Contract

8.08. Upon request of either party, the parties shall promptly execute a memorandum of this Contract suitable for filing of record.

Compliance

8.09. In accordance with the requirements of Section 20 of the Texas Real Estate License Act, Purchaser is hereby advised that it should be furnished with or obtain a policy of title insurance or Purchaser should have the abstract covering the Property examined by an attorney of Purchaser's own selection.

Effective Date

8.10. This Contract shall be effective as of the date it is approved by the Williamson County Commissioners' court, which date is indicated beneath the County Judge's signature below.

Counterparts

8.11. This Contract may be executed in any number of counterparts, which may together constitute the Contract. Signatures transmitted by facsimile or electronic mail may be considered effective as originals for purposes of this Contract.

Contingent Possession and Use Agreement

8.12. Upon completion of (1) the full execution of this Contract by all parties, and (2) acknowledgment by the Title Company of delivery by Purchaser of the full Purchase Price to the Title Company, Purchaser, its agents and contractors shall be permitted at any time before January 25, 2026 to enter and possess the Property prior to Closing for the purpose of completing any and all necessary testing, utility relocation and construction activities associated with the proposed roadway improvement construction project of Purchaser on the Property or other obligations of this Contract, and Seller agrees to make any gate access available to Purchaser, its contractors or utility facility owners as necessary to carry out the purposes of this paragraph. The parties further agree to continue to use diligence in assisting with any title curative measures or mortgage lien release required by the Contract to complete the Closing of the purchase transaction.

*[signature page follows]*

**SELLER:**

By: Michael Mayfield  
Michael Mayfield

Address: 241 CR 248

Date: 12-30-2025

Georgetown Tx

By: Christie Mayfield  
Christie Mayfield

Date: 12-30-2025

**PURCHASER:**

WILLIAMSON COUNTY, TEXAS

By: \_\_\_\_\_  
Steven Snell  
County Judge

Address: 710 Main Street, Suite 101  
Georgetown, Texas 78626

Date: \_\_\_\_\_

County: Williamson  
Parcel: 18- MICHAEL MAYFIELD & CHRISTIE MAYFIELD  
Highway: Ronald Reagan Boulevard

EXHIBIT A  
PROPERTY DESCRIPTION

DESCRIPTION OF A 0.2085 OF ONE ACRE (9,081 SQUARE FEET) PARCEL OF LAND SITUATED IN THE CHARLES H. DELANEY SURVEY, ABSTRACT NO. 181 IN WILLIAMSON COUNTY, TEXAS, BEING A PORTION OF LOT 4, BLOCK F, WADE CROSSING PHASE 1, A SUBDIVISION OF RECORD IN CABINET T, SLIDE 61-65 OF THE PLAT RECORDS OF WILLIAMSON COUNTY, TEXAS (P.R.W.C.T.), CONVEYED TO MICHAEL MAYFIELD AND CHRISTIE MAYFIELD IN A SPECIAL WARRANTY DEED WITH VENDOR'S LIEN, RECORDED IN DOCUMENT NO. 2007083787 OF THE OFFICIAL PUBLIC RECORDS OF WILLIAMSON COUNTY, TEXAS (O.P.R.W.C.T.), SAID 0.2085 OF ONE ACRE (9,081 SQUARE FEET) PARCEL OF LAND BEING MORE PARTICULARLY DESCRIBED BY METES AND BOUNDS AS FOLLOWS:

**COMMENCING** at a 1/2-inch rebar found for an Easterly corner of said Lot 4 and a common Westerly re-entrant corner of Lot 2, Block F, said WADE CROSSING PHASE 1;

THENCE South 19°00'20" East, with the Easterly line of said Lot 4 and the common Westerly line of said Lot 2, a distance of 107.06 feet to a 1/2-inch rebar with aluminum cap stamped "WILLIAMSON COUNTY" set in the proposed Northerly Right-of-Way (ROW) line of Ronald Reagan Boulevard, (Grid Coordinates: N=10,241,480.48, E= 3,090,664.85), 144.92 feet Left of Ronald Reagan Baseline Station 864+34.45, for the **POINT OF BEGINNING** of the herein described tract;

- 1) THENCE **South 19°00'20" East**, continuing with the Easterly line of said Lot 4 and the common Westerly line of said Lot 2, a distance of **30.27** feet to a 1/2-inch rebar found in the existing Northerly ROW line of Ronald Reagan Boulevard (Variable Width ROW), for the Southeasterly corner of said Lot 4 and the common Southwest corner of said Lot 2, 114.84 feet Left of Ronald Reagan Baseline Station 864+31.05;
- 2) THENCE **South 64°33'40" West**, with the existing Northerly ROW line of said Ronald Reagan Boulevard and the common Southerly line of said Lot 4, a distance of **292.23** feet to a Calculated Point, for the Southwest corner of said Lot 4 and the common Southeast corner of Lot 5, Block F, said WADE CROSSING PHASE 1, 116.25 feet Left of Ronald Reagan Baseline Station 861+40.44;
- 3) THENCE **North 25°26'20" West**, with the Westerly line of said Lot 4 and the common Easterly line of said Lot 5, a distance of **31.70** feet to a 1/2-inch rebar with aluminum cap stamped "WILLIAMSON COUNTY" set, 147.94 feet Left of Ronald Reagan Baseline Station 861+40.87, from which a 1/2-inch rebar found for a Westerly corner of said Lot 4 and the common Easterly reentrant corner of said Lot 5, bears North 25°26'20" East a distance of 154.32 feet;



**County:** Williamson  
**Parcel:** 18- MICHAEL MAYFIELD & CHRISTIE MAYFIELD  
**Highway:** Ronald Reagan Boulevard

- 4) **THENCE North 64°52'30" East**, over and across said Lot 4 with the proposed Northerly ROW line of said Ronald Reagan Boulevard, a distance of **295.63** feet to the **POINT OF BEGINNING** and containing 0.2085 of one acre (9,081 Square Feet) of land, more or less.

This property description is accompanied by a separate plat of even date.

This project is referenced for all bearing and coordinate basis to the Texas Coordinate System, North American Datum of 1983 (NAD83 – 2011 Adjustment), Central Zone (4203). All distances shown hereon are surface values represented in U.S. Survey Feet based on a grid-to-surface combined adjustment factor of 1.00012.

THE STATE OF TEXAS        §  
   § KNOW ALL MEN BY THESE PRESENTS:  
COUNTY OF WILLIAMSON §



That I, Frank W. Funk, a Registered Professional Land Surveyor, do hereby certify that the above description is true and correct to the best of my knowledge and belief and that the property described was determined by a survey made on the ground under my direct supervision.

 08/13/2025

Frank W. Funk  
Registered Professional Land Surveyor  
State of Texas No. 6803  
Landesign Services, Inc.  
FIRM 10001800  
10090 W Highway 29  
Liberty Hill, Texas 78642



PLAT TO ACCOMPANY PARCEL DESCRIPTION

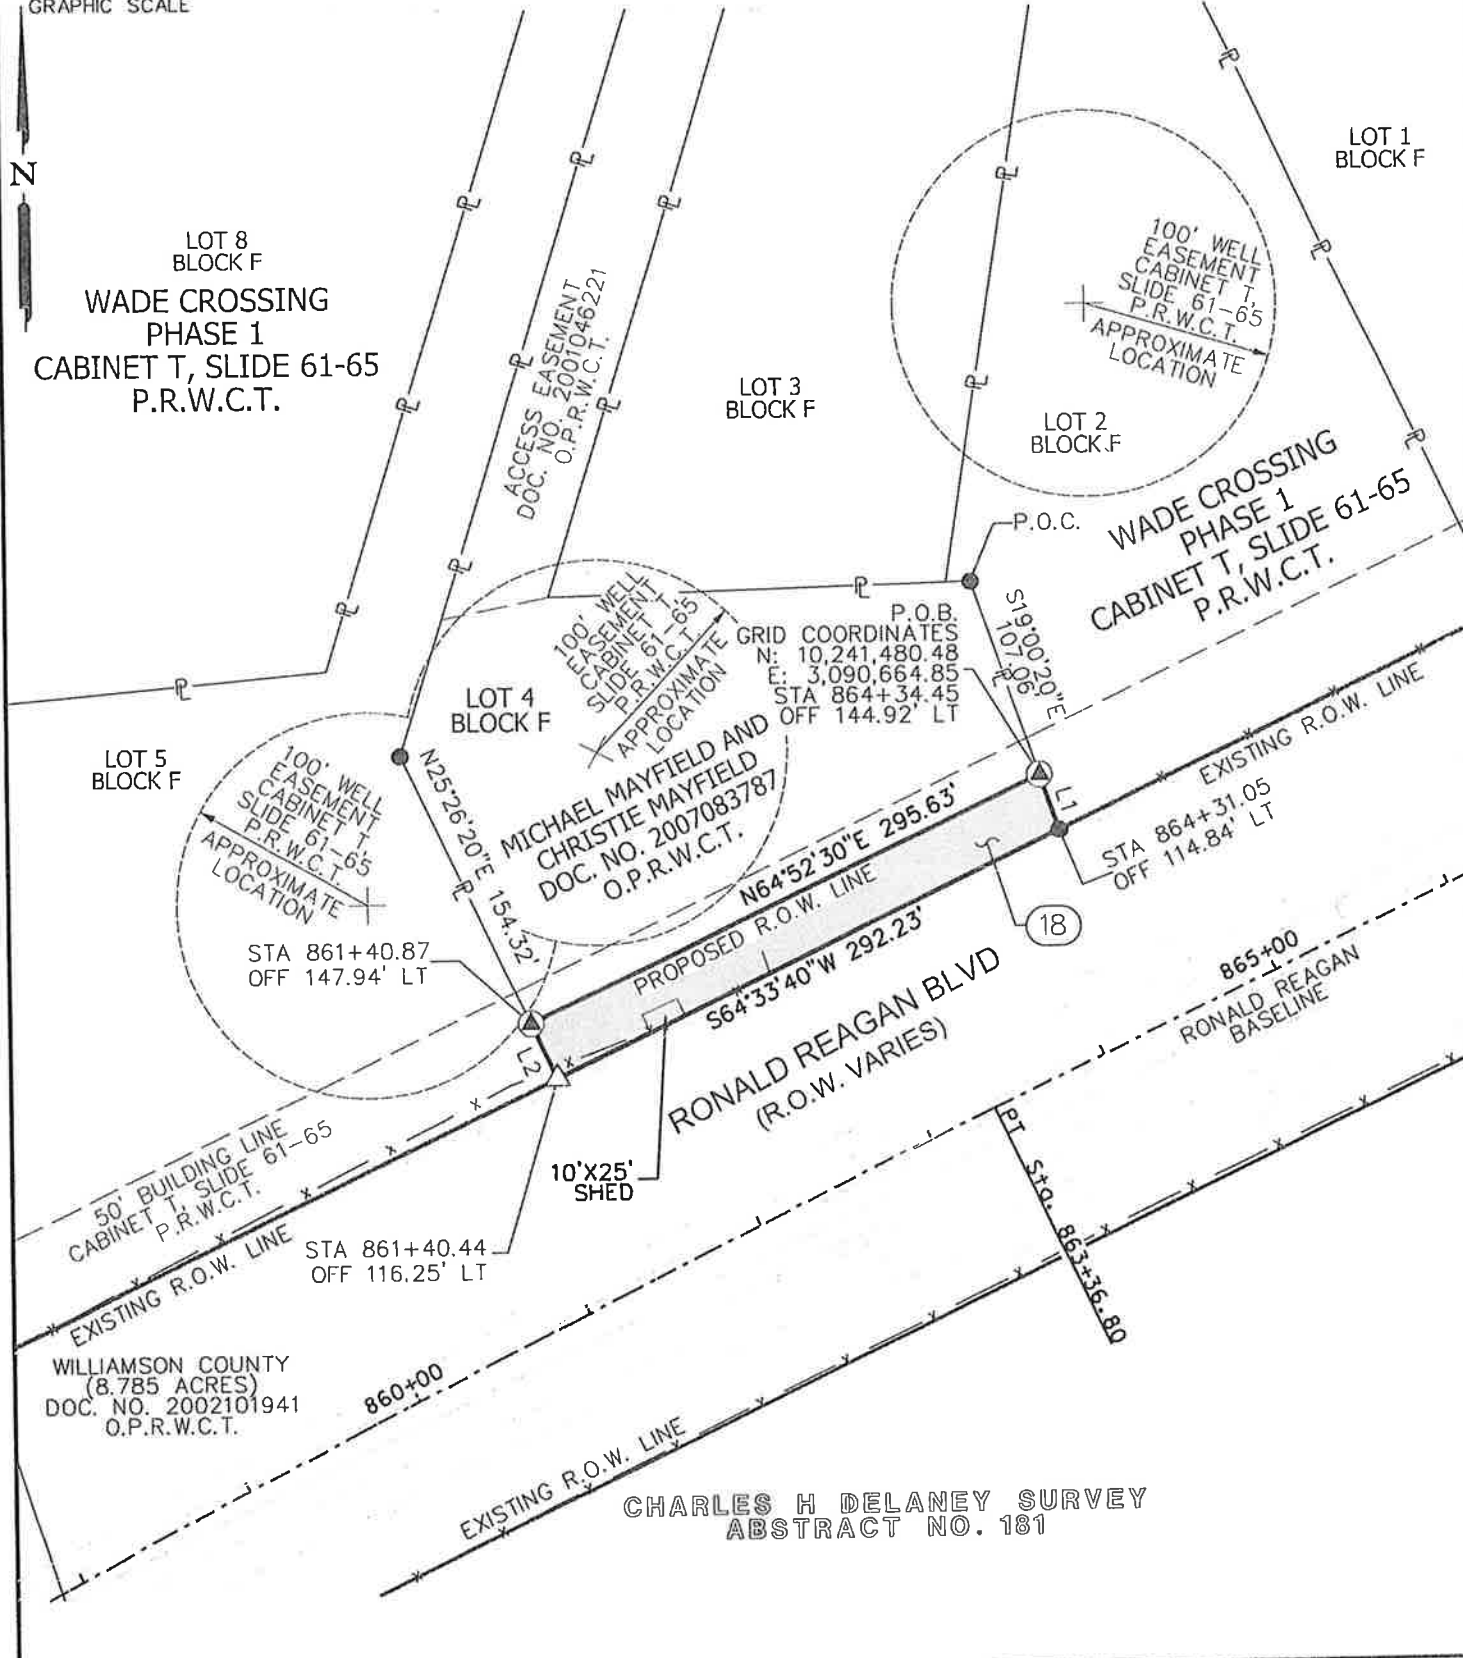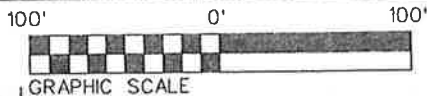

**LSI LANDESIGN SERVICES, INC.**

10090 W HIGHWAY 29 LIBERTY HILL, TX 78642  
 TBPELS FIRM NO. 10001800  
 512-238-7901

PARCEL PLAT SHOWING PROPERTY OF  
**MICHAEL MAYFIELD AND CHRISTIE MAYFIELD**

07/30/2025  
 PARCEL 18  
 0.2085 ACRES  
 9,081 Sq. Ft.  
 SHEET 3 OF 5

SCALE  
 1" = 100'

PROJECT  
 RONALD REAGAN

COUNTY  
 WILLIAMSON

PLAT TO ACCOMPANY PARCEL DESCRIPTION

LINE DATA		
LINE	BEARING	LENGTH
L1	S19° 00'20"E	30.27'
L2	N25° 26'20"W	31.70'

NOTES:

1. BEARINGS SHOWN HEREON ARE ORIENTED TO GRID NORTH. COORDINATES SHOWN HEREON ARE BASED ON THE TEXAS COORDINATE SYSTEM, NORTH AMERICAN DATUM OF 1983 (NAD83 2011 ADJUSTMENT), CENTRAL ZONE [FEDERAL INFORMATION PROCESSING STANDARD (FIPS) 4203].
2. DISTANCES AND AREAS SHOWN HEREON ARE PROJECT SURFACE VALUES EXPRESSED IN U.S. SURVEY FEET. THE PROJECT GRID-TO-SURFACE COMBINED SURFACE ADJUSTMENT FACTOR IS 1.00012.
3. A METES AND BOUNDS DESCRIPTION OF EVEN DATE ACCOMPANIES THIS PARCEL PLAT.

LEGEND

- △ CALCULATED POINT
- ▲ 1/2-INCH REBAR WITH ALUMINUM CAP STAMPED "WILLIAMSON COUNTY" SET (UNLESS OTHERWISE NOTED)
- 1/2-INCH REBAR FOUND (UNLESS OTHERWISE NOTED)
- ⊙ 1/2-INCH REBAR FOUND WITH CAP STAMPED PFLUGEL 5096 (UNLESS OTHERWISE NOTED)
- O.P.R.W.C.T OFFICIAL PUBLIC RECORDS OF WILLIAMSON COUNTY, TEXAS
- P.O.C. POINT OF COMMENCING
- P.O.B. POINT OF BEGINNING
- R.O.W. RIGHT OF WAY
- ( ) RECORD INFORMATION
- P— PROPERTY LINE
- SURVEY LINE
- P.R.W.C.T PROPERTY RECORDS OF WILLIAMSON COUNTY, TEXAS

STATE OF TEXAS:  
WILLIAMSON COUNTY:

THIS SURVEY PLAT WAS PREPARED FROM AN ACTUAL SURVEY MADE ON THE GROUND UNDER MY SUPERVISION.

*Frank W. Funk* 08/13/2025  
FRANK W. FUNK DATE  
RPLS 6803



CALLED  
2.01 ACRES  
87,555 Sq. Ft.

REMAINDER  
1,802 ACRES  
78,474 Sq. Ft.



10090 W HIGHWAY 29 LIBERTY HILL, TX 78642  
TBPELS FIRM NO. 10001800  
512-238-7901

PARCEL PLAT SHOWING PROPERTY OF  
MICHAEL MAYFIELD AND CHRISTIE MAYFIELD

SCALE  
1" = 100'

PROJECT  
RONALD REAGAN

COUNTY  
WILLIAMSON

08/13/2025  
PARCEL 18  
0.2085 ACRES  
9,081 Sq. Ft.  
SHEET 4 OF 5

PLAT TO ACCOMPANY PARCEL DESCRIPTION

COMMITMENT FOR TITLE INSURANCE PROVIDED BY:

FIRST AMERICAN TITLE GUARANTY COMPANY  
 GF NO. T-188413  
 ISSUED: JUNE 27, 2025  
 EFFECTIVE DATE: JUNE 22, 2025

ONLY THOSE ITEMS LISTED IN SCHEDULE B OF THE ABOVE REFERENCED COMMITMENT FOR TITLE INSURANCE WERE REVIEWED FOR THE PURPOSE OF THE SURVEY. NO ADDITIONAL RESEARCH WAS PERFORMED BY THIS SURVEYOR. THERE MAY BE ADDITIONAL EASEMENTS, RESTRICTIONS, OR OTHER ENCUMBRANCES WHICH AFFECT THIS SURVEY THAT ARE NOT KNOWN TO THIS SURVEYOR.

THE FOLLOWING RESTRICTIVE COVENANTS OF RECORD ITEMIZED BELOW:  
 CABINET T, SLIDE 61, PLAT RECORDS; DOCUMENT NO.(S) 2000069177, 2000072285, 2001024394, 2003104699, 2004048568, OFFICIAL PUBLIC RECORDS, WILLIAMSON COUNTY, TEXAS

ITEMS 10.3, 10.7 THROUGH 10.10, 10.13 THROUGH 10.17 ARE NOT A SURVEY MATTER.

- 10: 1. BUILDING SETBACK LINES AS SHOWN AND/OR DESCRIBED ON PLAT OF RECORDS IN CABINET T, SLIDE 61 OF THE PLAT RECORDS OF WILLIAMSON COUNTY, TEXAS. (SHOWN HEREON)
- 2. A 100' WELL EASEMENT RESERVED ACROSS THE SUBJECT PROPERTY, AS SHOWN ON PLAT OF RECORD IN CABINET T, SLIDE 61 OF THE PLAT RECORDS OF WILLIAMSON COUNTY, TEXAS (APPROXIMATE LOCATION SHOWN HEREON)
- 4. AN ELECTRIC AND/OR TELEPHONE TRANSMISSION/DISTRIBUTION LINES/SYSTEM EASEMENT GRANTED TO PEDERNALES ELECTRIC COOPERATIVE, INC. AS DESCRIBED IN VOLUME 643, PAGE 213, DEED RECORDS, WILLIAMSON COUNTY, TEXAS. (DOES NOT AFFECT. OUTSIDE OF SUBJECT TRACT)
- 5. A WATER LINES EASEMENT GRANTED TO CHISHOLM TRAIL WSC AS DESCRIBED IN VOLUME 837, PAGE 677 CORRECTED IN VOLUME 979, PAGE 295, DEED RECORDS, WILLIAMSON COUNTY, TEXAS; SAID EASEMENT BEING FURTHER ASSIGNED/CONVEYED TO CHISHOLM TRAIL SPECIAL UTILITY DISTRICT, BY VOLUME 2168, PAGE 44, OFFICIAL RECORDS, WILLIAMSON COUNTY, TEXAS. (MAY AFFECT. UNABLE TO LOCATE BASED ON DESCRIPTION IN INSTRUMENT)
- 6. AN UNDERGROUND WATER DISTRIBUTION LINE/SYSTEM EASEMENT GRANTED TO CHISHOLM TRAIL SPECIAL UTILITY DISTRICT AS DESCRIBED IN DOCUMENT NO. 2001028839, OFFICIAL PUBLIC RECORDS, WILLIAMSON COUNTY, TEXAS. (MAY AFFECT. UNABLE TO LOCATE BASED ON DESCRIPTION IN INSTRUMENT)
- 11. ALL TERMS, CONDITIONS AND PROVISIONS OF THAT CERTAIN ROADWAY EASEMENT FOR ACCESS OF RECORD IN DOCUMENT NO. 2001046221 OF THE OFFICIAL PUBLIC RECORDS OF WILLIAMSON COUNTY, TEXAS. (SHOWN HEREON)
- 12. ALL TERMS, CONDITIONS AND PROVISIONS OF THAT CERTAIN ROADWAY EASEMENT FOR ACCESS, AND THAT ROAD MAINTENANCE AGREEMENT ATTACHED THERETO, OF RECORD IN DOCUMENT NO. 2001046222 OF THE OFFICIAL PUBLIC RECORDS OF WILLIAMSON COUNTY, TEXAS. (DOES NOT AFFECT. OUTSIDE OF SUBJECT TRACT)
- 18. ANY ENCROACHMENT, ENCUMBRANCE, VIOLATION, VARIATION, OR ADVERSE CIRCUMSTANCE AFFECTING THE TITLE, INCLUDING BUT NOT LIMITED TO FENCES NOT FOLLOWING THE PROPERTY BOUNDARIES, THAT WOULD BE DISCLOSED BY AN ACCURATE AND COMPLETE LAND SURVEY OF THE SUBJECT PROPERTY. (NOTED HEREON)


 <p>10090 W HIGHWAY 29 LIBERTY HILL, TX 78642                  TBPELS FIRM NO. 10001800                  512-238-7901</p>	PARCEL PLAT SHOWING PROPERTY OF MICHAEL MAYFIELD AND CHRISTIE MAYFIELD		08/13/2025  PARCEL 18
	SCALE 1" = 100'	PROJECT RONALD REAGAN	COUNTY WILLIAMSON
			0.2085 ACRES 9,081 Sq. Ft. SHEET 4 OF 5

Exhibit "B"

**DEED**

Ronald Reagan Boulevard – Segment D

**THE STATE OF TEXAS**

§

**COUNTY OF WILLIAMSON**

§

§

**NOTICE OF CONFIDENTIALITY RIGHTS: IF YOU ARE A NATURAL PERSON, YOU MAY REMOVE OR STRIKE ANY OF THE FOLLOWING INFORMATION FROM THIS INSTRUMENT THAT TRANSFERS AN INTEREST IN REAL PROPERTY BEFORE IT IS FILED IN THE PUBLIC RECORDS: YOUR SOCIAL SECURITY NUMBER OR YOUR DRIVER’S LICENSE NUMBER.**

**NOW, THEREFORE, KNOW ALL BY THESE PRESENTS:**

That **MICHAEL AND CHRISTIE MAYFIELD** hereinafter referred to as Grantor, whether one or more, for and in consideration of the sum of Ten Dollars (\$10.00) and other good and valuable consideration to Grantor in hand paid by Williamson County, Texas, the receipt and sufficiency of which is hereby acknowledged, and for which no lien is retained, either expressed or implied, have this day Sold and by these presents do Grant, Bargain, Sell and Convey unto WILLIAMSON COUNTY, TEXAS, all that certain tract or parcel of land lying and being situated in the County of Williamson, State of Texas, along with any improvements thereon, being more particularly described as follows (the “Property”):

Fee simple interest in and to all of that certain 0.2085-acre (9,081 square foot) tract of land, out of and situated in the Charles H. Delaney Survey, Abstract No. 181, in Williamson County, Texas; being more fully described by metes and bounds in Exhibit “A” attached hereto and incorporated herein (**Parcel 18**);

**SAVE AND EXCEPT, HOWEVER,** it is expressly understood and agreed that Grantor is retaining title to the following improvements located on the Property, to wit: none

**RESERVATIONS FROM AND EXCEPTIONS TO CONVEYANCE AND WARRANTY:**

Visible and apparent easements not appearing of record.

Any discrepancies, conflicts, or shortages in area or boundary lines or any encroachments or any overlapping of improvements which a current survey would show.

Easements, restrictions, reservations, covenants, conditions, oil and gas leases, mineral severances, and encumbrances for taxes and assessments (other than liens and conveyances) presently of record in the Official Public Records of Williamson County, Texas, that affect the property, but only to the extent that said items are still valid and in force and effect at this time.

Grantor reserves all of the oil, gas and other minerals in and under the land herein conveyed but waives all rights of ingress and egress to the surface thereof for the purpose of exploring, developing,

mining or drilling or pumping the same; provided, however, that operations for exploration or recovery of any such minerals shall be permissible so long as all surface operations in connection therewith are located at a point outside the acquired parcel and upon the condition that none of such operations shall be conducted so near the surface of said land as to interfere with the intended use thereof or in any way interfere with, jeopardize, or endanger the facilities of Williamson County, Texas or create a hazard to the public users thereof; it being intended, however, that nothing in this reservation shall affect the title and the rights of Grantee to take and use without additional compensation any, stone, earth, gravel, caliche, iron ore, gravel or any other road building material upon, in and under said land for the construction and maintenance of Ronald Reagan Boulevard.

**TO HAVE AND TO HOLD** the property herein described and herein conveyed together with all and singular the rights and appurtenances thereto in any wise belonging unto Williamson County, Texas and its assigns forever; and Grantor does hereby bind itself, its heirs, executors, administrators, successors and assigns to Warrant and Forever Defend all and singular the said premises herein conveyed unto Williamson County, Texas and its assigns against every person whomsoever lawfully claiming or to claim the same or any part thereof.

**IN WITNESS WHEREOF**, this instrument is executed on this the \_\_\_\_ day of \_\_\_\_\_, 2025.

*[signature page follows]*

