

NOTICE OF PROPOSED INSTALLATION

UTILITY LINE ON WILLIAMSON COUNTY RIGHT-OF-WAY

TO: Williamson County Unified Road System

DATE: 4-2-08

3151 S. E. Inner Loop, Suite B
Georgetown, Texas 78626

Formal notice is hereby given that EMBARQ

Company proposes to place a TELECOMMUNICATIONS CABLE

Line within the right-of-way of CR 137

as follows: (give location, length, general design, etc.) BURY NEW TELCO CABLE
1280' SOUTH FROM THE INTERSECTION OF CR137 AND
FM 1660. AT THAT BORE UNDER CR137 AT A
DEPTH OF 48" TO THE FARLEY MIDDLE SCHOOL.
SEE ATTACHED DRAWINGS.

W0#36320681

The line will be constructed and maintained on the road right-of-way as directed by the Williamson County Unified Road System in accordance with governing laws.

Our firm further understands that the County considers proper traffic control measures as those complying with applicable portions of the Texas Manual of Traffic Control Devices required for adoption by the "Transportation Code" (V.C.T.A. CH.251)

The location and description of the proposed line and appurtenances is more fully shown by 2 copies of drawings attached to this notice.

Construction of this line is proposed to begin on or after the 17 day of APRIL 2008

APPROVAL

This application is hereby approved subject to the following understandings and restrictions.

It is expressly understood that the said County Commissioners' Court does not imply hereby to grant any right, claim, title or easement in or upon this County Road; and it is further understood that in the future, should Williamson County, for any reason, need to work, improve, relocate, widen, increase, add to, decrease, or in any manner change the structure of this road or right-of-way, this line, if affected, will be moved at the direction of the Williamson County Engineer or County Commissioner. This installation work shall not damage any part of the roadway and adequate provisions shall be made to cause a minimum of inconvenience to traffic and adjacent property owners.

APPROVED BY WILLIAMSON COUNTY COMMISSIONERS' COURT

BY: [Signature]
COUNTY ROAD ADMINISTRATOR

DATE: 4/15/08

Firm: EMBARQ

[Signature]
Authorized Signature

JANICE STRICKLAND

Printed Name

Address: 1214 DOGWOOD BLVD.

KILLEEN, TX 76543

Phone: 254-690-9370

Fax: 254-690-9885

received
4-8-08

for pd. co. rept. # 59156
bond # TX 5484292
4-14-08
R.O.W with Police
B.C.

CONTRACTOR'S LIABILITY AGREEMENT

I, Sharon Dowdy, Contractor for Embarg
in Williamson County, Texas do hereby agree to the following schedules and conditions for doing work within
the right-of-way of CR 137 which is a public roadway
maintained by Williamson County.

1. I will contact the Williamson County Unified Road System at least 48 hours prior to start of construction.
2. All work in the right-of-way will be done between the hours of 8:30 a.m. and 4:30 p.m. on Monday through Friday only.
3. Cuts will be opened for one-half the roadway only, with flagmen on both sides of the work area, allowing one-way traffic through. This type of operation will be held to a minimum and all advance warning signs and barricades shall be as specified in the Texas Manual on Uniform Traffic Control Devices. These cuts will also be filled and entire roadway opened at night and on weekends.
4. Roadside work in ditches alongside the trenched surface may be left opened at night, only if they can be barricaded solidly between open ditch and traveled roadway leaving a minimum 6' of road shoulder between the pavement edge and the barricades. The barricades must be reflective and lighted with warning lights and conform to the requirements of the T.M.U.T.C.D. for nighttime use.
5. Any construction area to be maintained from dusk to dawn shall have Type B High Intensity Steady Burn Warning Lights to delineate the traveled way through and around obstructions in a construction or maintenance area. All warning lights shall be installed to a minimum mounting height of 36" to the bottom of the lens.
6. Construction work and road repair on County right-of-way will be done to Williamson County Standards and to the approval of the Williamson County Unified Road System.
7. I will notify the Williamson County Unified Road System and obtain approval prior to any changes from this agreement if required due to soil conditions or other problems.

4-2-08
DATE

Williamson County Unified Road System
3151 S. E. Inner Loop, Ste. B
Georgetown, Texas 78626

Sharon Dowdy
SIGNED

ISBell Construction, LTD
CONTRACTOR (PRINT NAME)

P.O. Box 434
ADDRESS

Florence, TX 76527
CITY, STATE, ZIP CODE

254-793-3603
PHONE



**Merchants
Bonding
Company**

HOME OFFICE
2100 FLEUR DRIVE
DES MOINES, IOWA 50321-1158
(800) 678-8171
FAX (515) 243-0344

AUSTIN OFFICE
P.O. BOX 26720
AUSTIN, TEXAS 78755
(800) 252-8656
FAX (512) 343-8363

4336

CONTINUATION CERTIFICATE

(to be filed with the obligee)

TX 548492 2,000 STREET CONTRACTOR
BOND NO. AMOUNT DESCRIPTION
OBLIGEE WILLIAMSON COUNTY

THE MERCHANTS BONDING COMPANY (MUTUAL), Des Moines, Iowa, hereby continues in force Bond for
PRINCIPAL ISBELL CONSTRUCTION INC

DBA _____


All liability under this Continuation Certificate is effective 11/12/07 and terminates midnight 11/12/08

This continuation is executed upon the express condition that the Company's liability under said Bond and this and all continuations thereof shall not be cumulative and shall in no event exceed in the aggregate the largest single amount named in the Bond, the endorsement attached thereto, or any continuation certificate.

Witness the signature of its President under the corporate seal on 09/01/07

Attest:

William Warner Jr.
Secretary

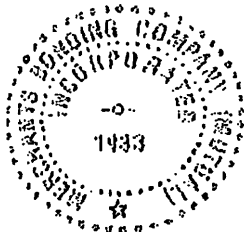

MERCHANTS BONDING COMPANY (MUTUAL)

Larry Taylor
President

CERTIFICATION

I hereby certify that the following is a true and correct copy of Section 7 and Section 9 of Article 2 of the Amended and Substituted By-laws of Merchants Bonding Company (Mutual) duly adopted and recorded to-wit: Section 7 - "The Chairman of the Board or President or any Vice President or Secretary or Treasurer or any Assistant Vice President or any Assistant Secretary shall have power and authority to execute on behalf of the Company and attach the Seal of the Company thereto, bonds and undertakings, recognizances, contracts of indemnity and other writings obligatory in the nature thereof" and Section 9 - "The signature of any authorized officer and the Seal of the Company may be affixed by facsimile to any Power of Attorney or Certification thereof authorizing the execution and delivery of any bond, undertaking, recognizance, or other suretyship obligations of the Company, and such signature and seal when so used shall have the same force and effect as though manually fixed".


I further certify that the following are duly elected officers of the Company: Larry Taylor, President; and William Warner, Jr., Secretary.

IN TESTIMONY WHEREOF, I have hereunto set my hand as President and affix the Corporate Seal of the MERCHANTS BONDING COMPANY (MUTUAL)

this 1ST day of SEPTEMBER, 2007

Attest:

William Warner Jr.
Secretary

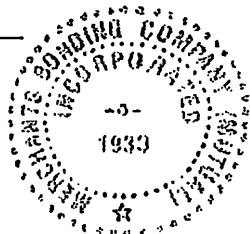


MERCHANTS BONDING COMPANY (MUTUAL)

Larry Taylor
President

On this 1ST day of SEPTEMBER, 2007, before me appeared Larry Taylor, to me personally known, who being by me duly sworn did say that he is President of the MERCHANTS BONDING COMPANY (MUTUAL), the corporation described in the foregoing instrument, and that the Seal affixed to the said instrument is the Corporate Seal of the said Corporation and that the said instrument was signed and sealed in behalf of said Corporation by authority of its Board of Directors.

Witnessed to and subscribed by me on 09/01/07

Cindy Smyth
Notary Public, State of Iowa

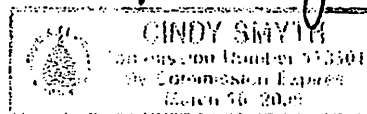

IMPORTANT NOTICE

To obtain information or make a complaint:

You may contact your insurance agent at the telephone number provided by your insurance agent.

You may call Merchants Bonding Company's toll-free telephone number for information or to make a complaint at:

1-800-678-8171

You may contact the Texas Department of Insurance to obtain information on companies, coverages, rights or complaints at:

1-800-252-3439

You may write the Texas Department of Insurance at:

P. O. Box 149104
Austin, TX 78714-9104
Fax: (512) 475-1771
Web: <http://www.tdi.state.tx.us>
E-mail: ConsumerProtection@tdi.state.tx.us

PREMIUM AND CLAIM DISPUTES: Should you have a dispute concerning your premium or about a claim you should contact the agent first. If the dispute is not resolved, you may contact the Texas Department of Insurance.

ATTACH THIS NOTICE TO YOUR POLICY: This notice is for information only and does not become a part or condition of the attached document.

LDMK
CEMETERY

HUTTO CITY CEMETERY

CONSTRUCTION NOTE:
BURY CABLE 5'
FROM EDGE OF ROW



Hel C. Farley Estate, et al
Doc 9621029
(168.5 AC) 40.0 AC
2316 El Paso St.
Colvis, Co 93611

*53360 975'
36320681 ← (PP)
B-900-24 ASP-SJ-FSF

*53363 450'
36320681 ← (PP)
B-900-24 ASP-SJ-FSF

*4372 2612'
5429 '91 →
B-100-24 ASP-SJ-FSF

A1-12

*53361 (PP)
53361
CPLM14-1C-14
STA 9+30
④

*49709 1409.00m
36265308 '99 →
B-48-.35/.40 ADA1 62.5

*20697 80'
36283539 '01
1-4" PVC

*4276
3000-38

22.813KF
TO CXR

*23277 117.00m
36293762 ← '03
B-12-.35/.40 ADC1 8.3

*20702 400'
36283539 '01 →
B-200-24 ASP-SJ-FSF

*49709 1409.00m
36265308 '99 →
B-48-.35/.40 ADA1 62.5

*14910 2253.00m
36265308 '99 →
B-48-.35/.40 ADA1 62.5

*4372 2612'
5429 '91 →
B-100-24 ASP-SJ-FSF

*53366 1400'
36320681 ← (PP)
B-300-24 ASP-SJ-FSF

*53364 (PP)
53364
CPLM14-1C-14
⑥

*53372 60'
36320681 (PP)
1-4" HDPE

*53365 (PP)
53365
CPLM14-1C-14
STA 12+95
⑦

BEGIN BORE 12+50
END BORE 12+80

CAUTION
EXISTING BURIED
COPPER AND FIBER
OPTIC CABLE
USE CAUTION
WHEN CROSSING

FM 1660

*4272 3800'
5149 '80 →
B-20-24 ASP-SJ-FSF

*14858
PRL 3000-P40

⑧

SEE PRINT 2

⑨



Title: FARLEY MIDDLE SCHOOL	Township/Taxcode:	Exchange: HUTTTX	Map:	Engineer: BILL GREEN	Work Ordo 36320681
Location: HUTTO TX	Manager:	CO: HUTT	Scale: 1"=50'	Phone: 928-710-5309	WO Create: 03/12/2008 Print Date: 04/01/2008 Sheet: 1

CONSTRUCTION NOTE:
BURY CABLE 5'
FROM EDGE OF ROW

SEE PRINT 1

*53366 1400'
36320681 → (PP)
B-300-24 ASP-SJ-FSF

*53367 (PP)
53367
CPLM8-1C-8

*53371 60'
36320681 (PP)
1-4" HDPE

5'

BEGIN BORE 25+50

END BORE 25+80

*53368 (PP)
53368
CPLM8-1C-8

*53369 700'
36320681 ← (PP)
B-25-24 ASP-SJ-FSF

1-4" CONDUIT
PROVIDED BY
CUSTOMER

TXU
*3771485

Hal C. Farley Estate, et al
Doc 9621029
(168.5 AC) 188.0 AC
2316 El Paso St.
Colvis, Ca 93611

FARLEY MIDDLE SCHOOL

*53370 (PP)
BT 303 CR137
BT-25


TELEPHONE
EQUIPMENT RM

*14857
PRL 3000-P41



Title: FARLEY MIDDLE SCHOOL	Township/Taxcode:	Exchange: HUTTTX	Map:	Engineer: BILL GREEN	World 36:
Location: HUTTO TX	Manager:	CO: HUTT	Scale: 1"=50'	Phone: 928-710-5309	Sheet 36:
				WO Create: 03/12/2008	Print Date: 04/01/2008

TYPICAL BORE DETAIL

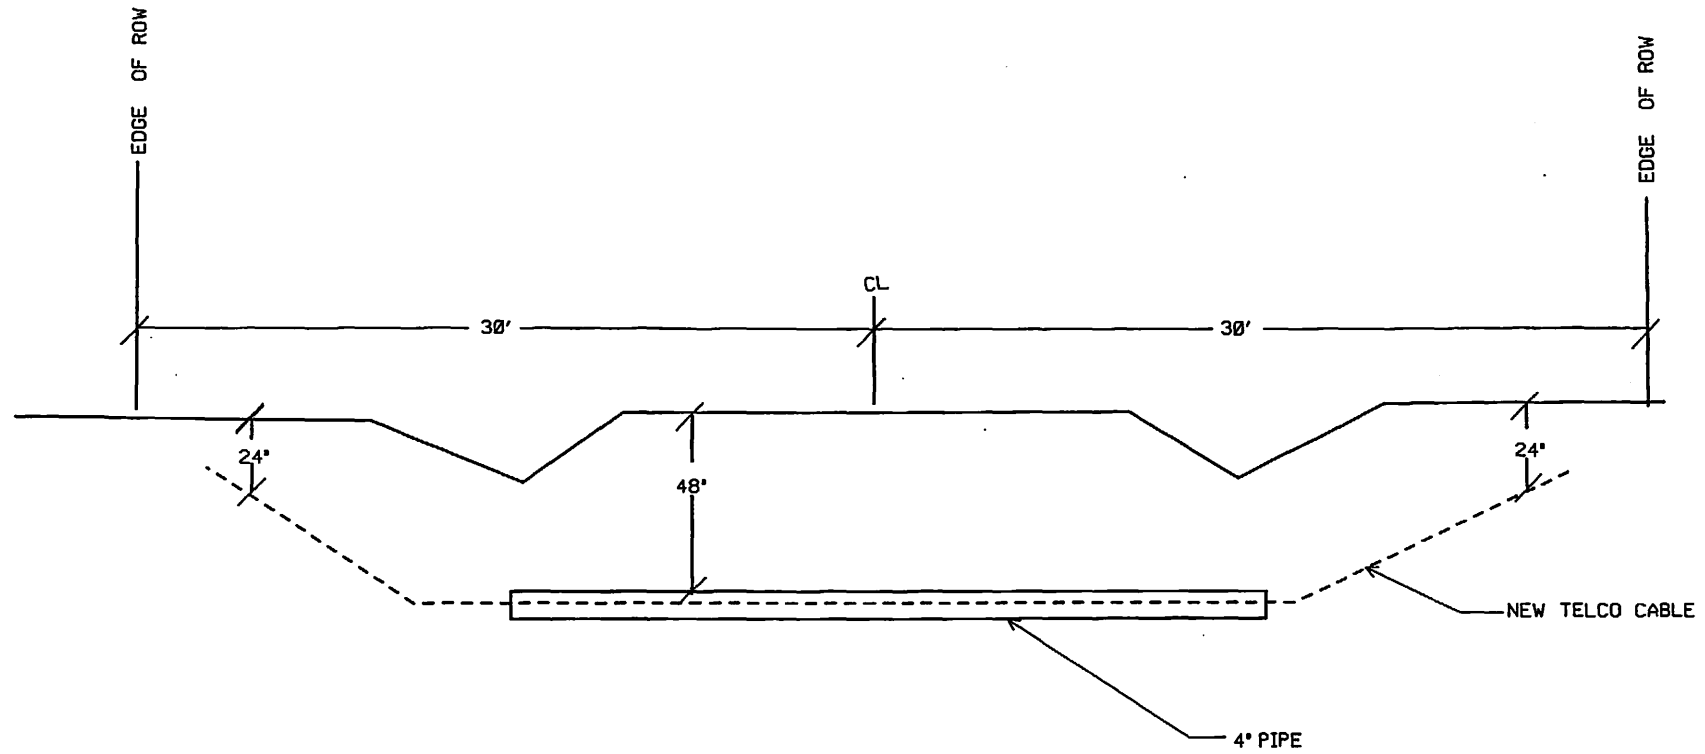

Title: FARLEY MIDDLE SCHOOL	Township/Taxcode:	Exchange: HUTTTX	Map:	Engineer: BILL GREEN	Work Order: 36320681
Location: HUTTO TX	Manager:	CO: HUTT	Scale: 1"=50'	Phone: 800-301-6672, 03/12/2008	Print Date: 04/01/2008
				WO Create:	Sheet: 3