
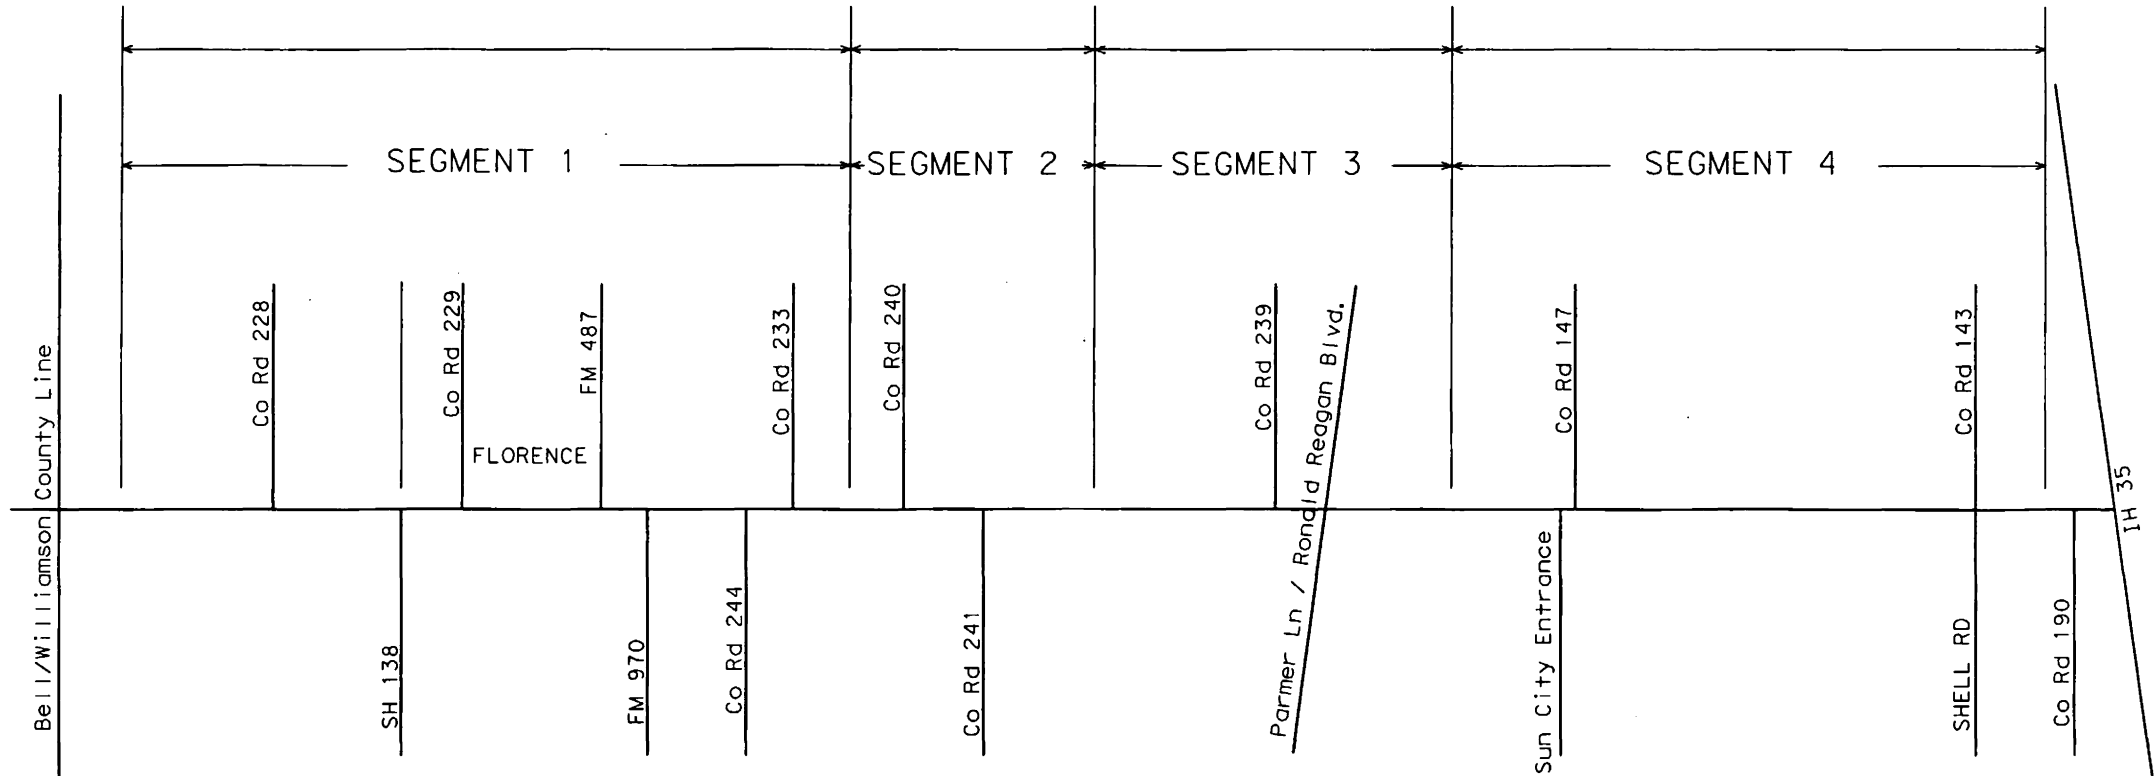


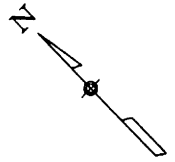

SEGMENT	ESTIMATED LETTING	CONSTRUCTION COST	ROW/UTILITY COST	PROF. SERV. COST
SEGMENT 1	(WINTER 2010)	64,800,000	8,000,000	800,000
SEGMENT 3	(SPRING 2011)	20,000,000	8,200,000	750,000
SEGMENT 4	(SPRING 2011)	45,000,000	14,000,000	850,000

**SEGMENT 2 (SPRING 2011) 18,000,000 8,570,000 857,000

**UNFUNDED

PRELIMINARY
SUBJECT TO
CHANGE

SH 195
PROJECT SUMMARY
EXHIBIT

FFIS NO. 015 NO.	FEDERAL AID PROJECT NO.		SHEET NO.
6			
STATE	CITY	COUNTY	
TEXAS	14	WILLIAMSON	
CONT.	SECT.	JOB	HIGHWAY NO.
			SH 195

REVISED 11/03/2008