

NOTICE OF PROPOSED INSTALLATION

UTILITY LINE ON WILLIAMSON COUNTY RIGHT-OF-WAY

TO: Williamson County Unified Road System
3151 S. E. Inner Loop, Suite B
Georgetown, Texas 78626

DATE: 3/12/09

Formal notice is hereby given that Central Telephone Company of Texas (Embarq)
Company proposes to place a buried fiber optic communication

line within the right-of-way of Limmer Loop
as follows: (give location, length, general design, etc.)

Embarq proposes to place fiber optic cable starting at the intersection of Limmer Lp. & CR 108 in the north R.O.W. of Limmer Lp at Embarq's existing handhole. Then using an existing bore under CR 108 to continue west in the north R.O.W. of Limmer Lp. 1,940', then boring under Limmer Lp. to the south R.O.W. and continuing 720' to the intersection of SH 130 & Limmer Lp. Embarq will use an existing conduit to place the fiber under SH 130 to the other side of SH 130. We will continue in the south R.O.W. of Limmer Lp. for 450' placing the fiber optic cable, then using an existing bore to the north R.O.W. of Limmer Lp. Fiber will be placed in the north R.O.W. of Limmer Lp. for 1,770' using existing bores and ending at Embarq's existing handhole at telephone pedestal #49621. All roads and driveways will be bored. Fiber will be placed at a depth of 42".

The line will be constructed and maintained on the road right-of-way as directed by the Williamson County Unified Road System in accordance with governing laws.

Our firm further understands that the County considers proper traffic control measures as those complying with applicable portions of the Texas Manual of Traffic Control Devices required for adoption by the "Transportation Code" (V.C.T.A. CH.251)

The location and description of the proposed line and appurtenances is more fully shown by 2 copies of drawings attached to this notice.

Construction of this line is proposed to begin on or after the 30th day of March 20 09.

APPROVAL

This application is hereby approved subject to the following understandings and restrictions. It is expressly understood that the said County Commissioners' Court does not imply hereby to grant any right, claim, title or easement in or upon this County Road; and it is further understood that in the future, should Williamson County, for any reason, need to work, improve, relocate, widen, increase, add to, decrease, or in any manner change the structure of this road or right-of-way, this line, if affected, will be moved at the direction of the Williamson County Engineer or County Commissioner. This installation work shall not damage any part of the roadway and adequate provisions shall be made to cause a minimum of inconvenience to traffic and adjacent property owners.

APPROVED BY WILLIAMSON COUNTY COMMISSIONERS' COURT

BY: [Signature]
COUNTY ROAD ADMINISTRATOR


DATE: 3/17/09Firm: Central Telephone Co. of Texas (Embarq)

[Signature]
Authorized Signature

Printed Name Janice StricklandAddress: 1214 Dogwood Blvd.Killeen, Texas 76543Phone: 254-690-9370Fax: 254-690-1431

Bore all locations
J.S. 3-17-2009

to OG 3-16-09

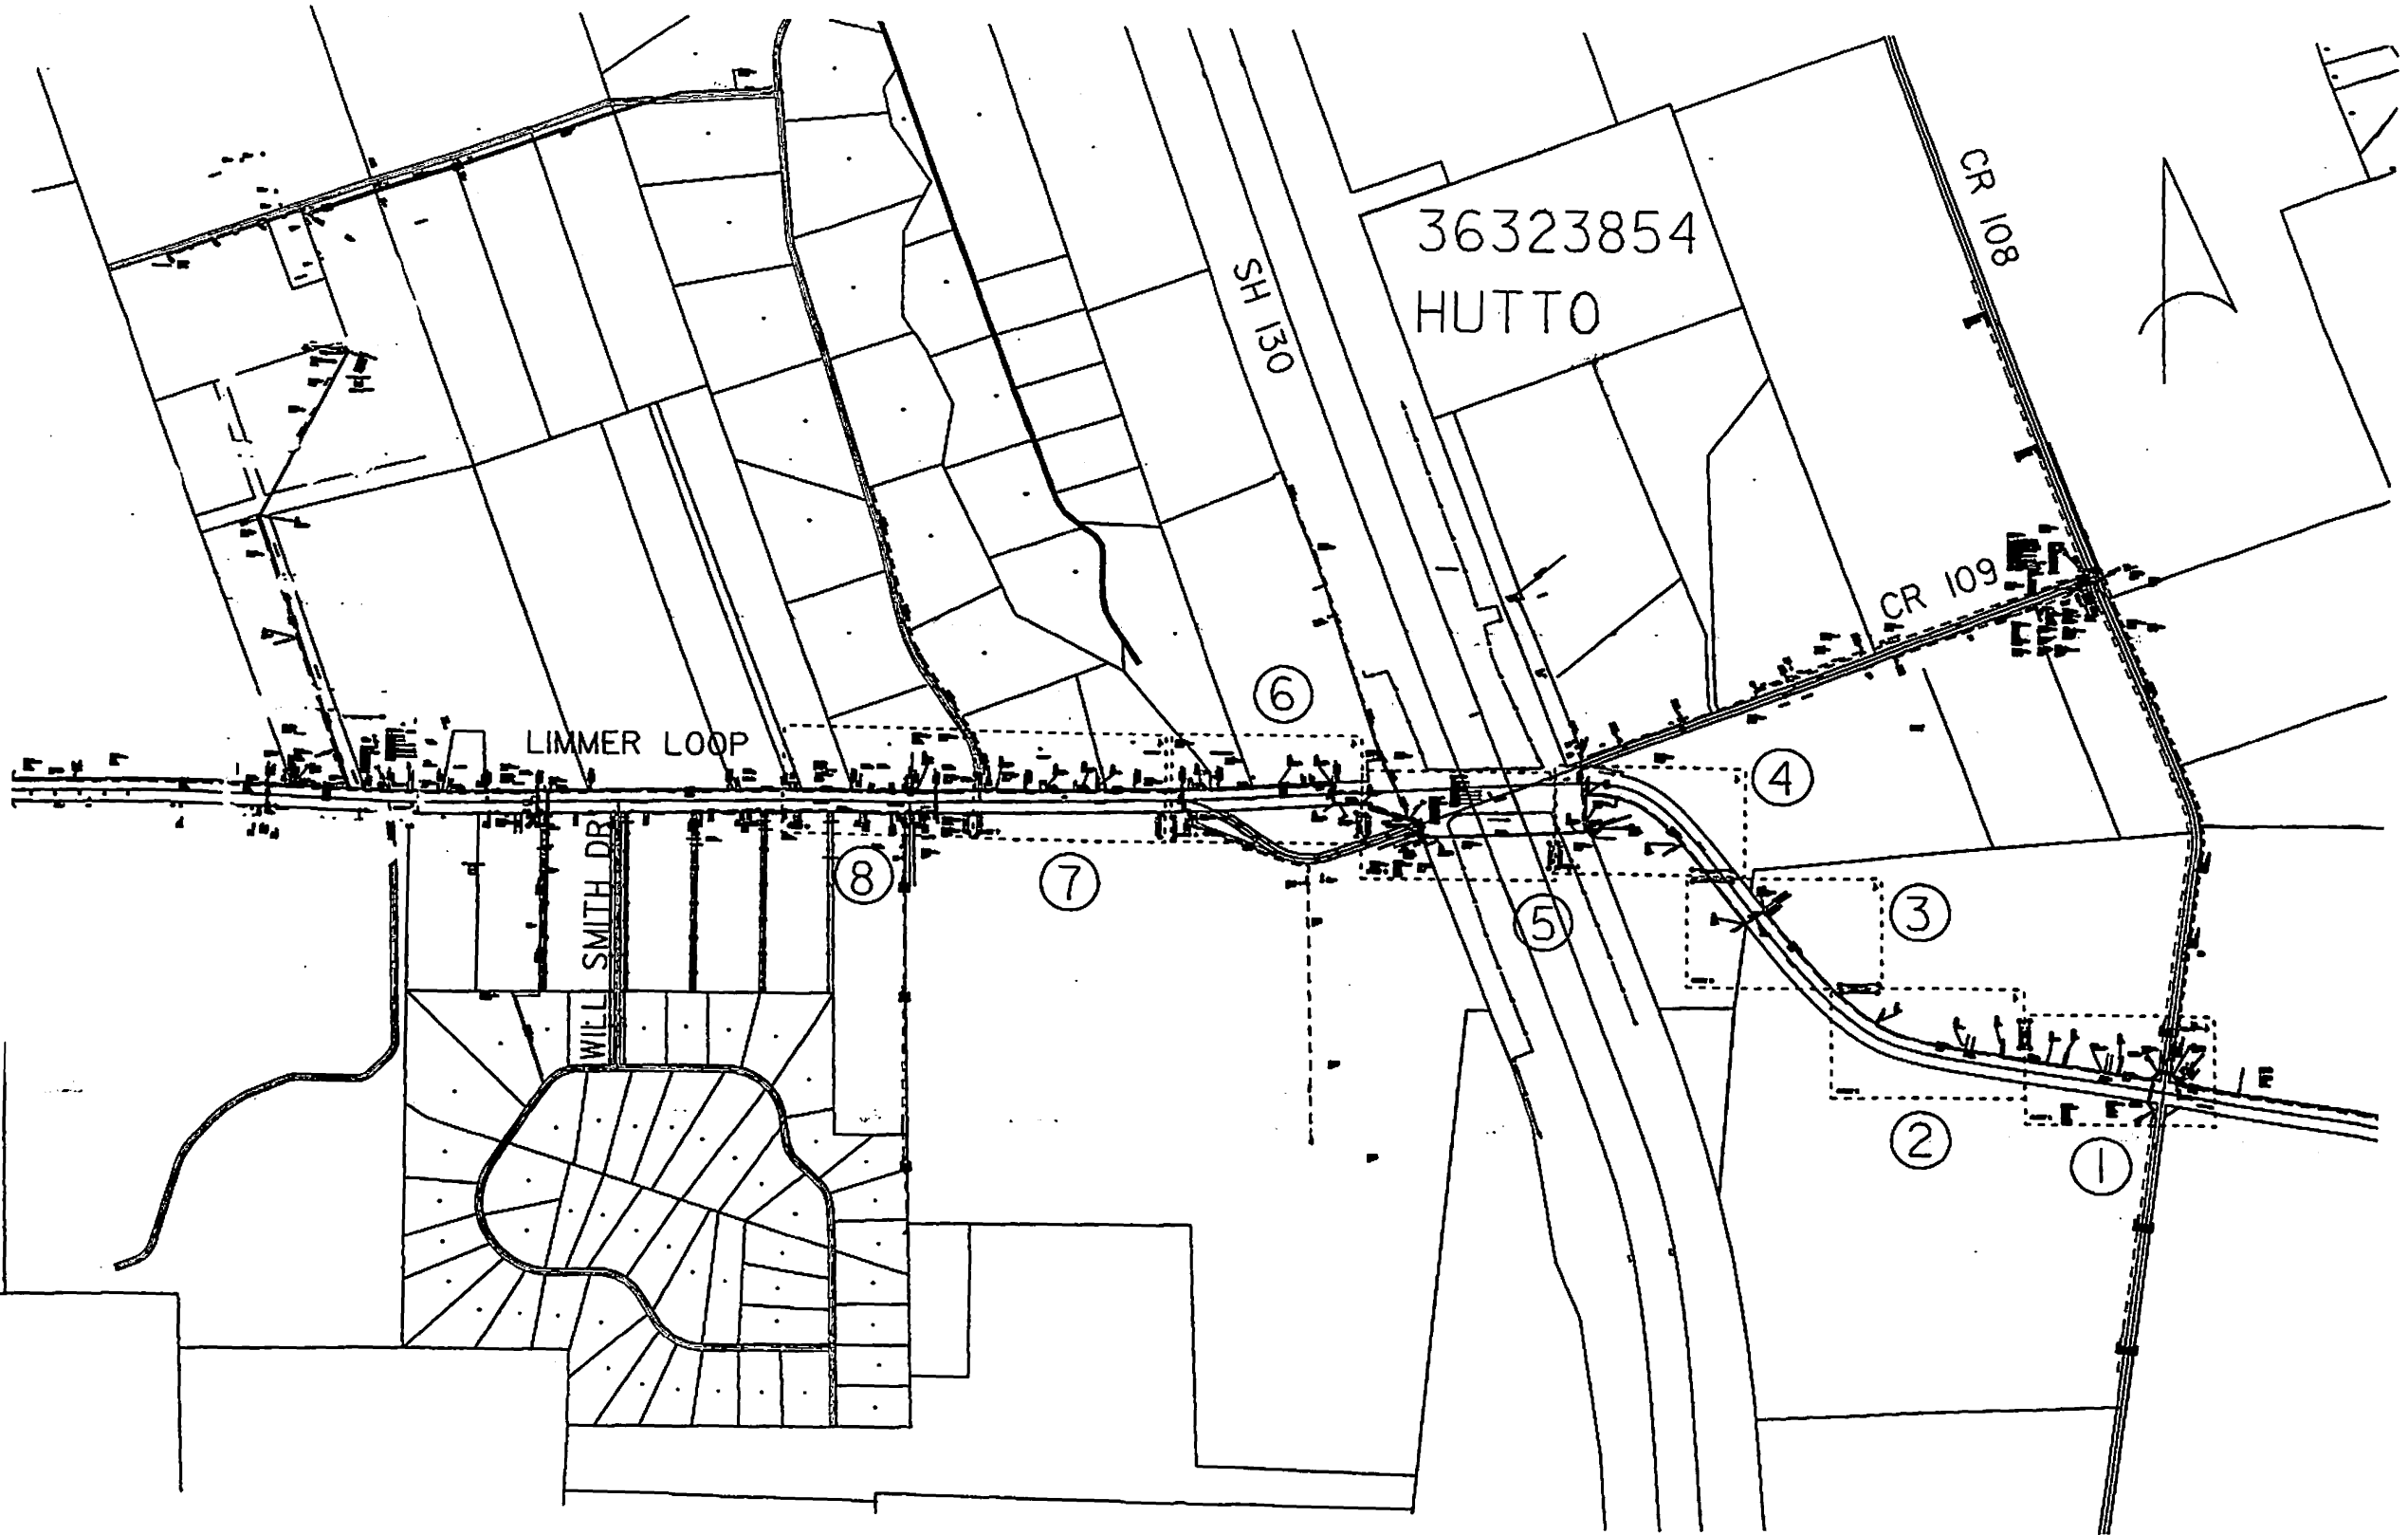

LIMMER LOOP

SMITH DR
WILL

SH 130

36323854
HUTTO

CR 108

CR 109

⑥

④

③

⑤

②

①

⑦

⑧

SEE PRINT 2

④
A

④
LD#4
45FC
BORE CREEK
PLACE FIBER

⑤
LD#5
45FC
PLACE
WARNING
SIGN

③
LD#3
45FC
BORE DRIVEWAY
PLACE FIBER

③
LD#3
45FC
PLACE
WARNING
SIGN

②
LD#2
45FC
DIG UP EXISTING
CONDUIT ENDS
PLACE FIBER IN
CONDUIT

①
LD#1
45FC
PLACE FIBER LOOP
IN EXISTING HANDHOLE
PLACE BURIED FIBER

--- NOTE: ---
PLACE FIBER 4 FEET
FROM R.O.W. EDGE
AT A DEPTH OF 42"

AERIAL TO
NO SPLICE
BURIED

*43324
04
43324
2669 335 6052

*54011 250'
36323854 (PP)
1-1.25" INNERDUCT

FIBER WARNING SIGN

FIBER WARNING SIGN

*54013 15'
36323854 (PP)
1-1.25" INNERDUCT

*54004 7300'
36323854 (PP)
F4.45-48
A.13-48

*49601 168'
36306106 '05
B-50-24 ASP-SJ-FSF
109,301-325
A.26-50

*49599 60'
36306106 '05
1-3" INNERDUCT

*49604 105'
S/S CR 164 & CR 108 NW
PED-6

*2614 2195'
12501 ← '77
B-150-22 ALP-SJ-F
1,301-336
A.37-38
A.49-50
109,326-350
1,401-450
(E090608.3)

*51963 68.00m
36301017 '04
A.37-38 DC1 8.3
F4.45-48 NC
F4.45-48 (A.45-48)
(36309337.1) (36323884.1)

*41329
36301017
FIBER MARKER
FIBER MARKER W/ TEST STATION
CR 164-1 '04
FC 109,301-325

*41317 1694'
36301017 '04
B-50-24 ASP-SJ-FSF
109,301-325
A.26-50
(36301017.5)

*41331 →

*49586 1063'
12501 ← '77
B-150-22 ALP-SJ-F
1,301-325
1,326
1,327-329
1,330
1,331-336
A.37-38
1,339-348
A.49-75
109,326-350
1,401-450
(E090608.3)

*49589 280'
36306106 ← '05
B-200-24 ASP-SJ-FSF
1,301-336
A.37-38
1,339-348
A.49-75
109,326-350
1,401-450
A.151-200
(E090608.3)

*49590 80'
36306106 '05
1-3" INNERDUCT

*49603 105'
S/S CR 164 & CR 108 SW
PED-6


*41332 680.00m
36301017 '04 →
B-36- DC1 8.3
F4.41-44
F4.45-48
B.13-36
(36309337.1)

*41331 680.00m
36301017 '04 →
B-36- DC1 8.3
F4.41-44
F4.45-48
B.13-36
(36309337.1)

LIMMER LP (CR



Title: PL FIB VETERANS ELEM	Township/Textcode:	Exchanges HUTTTX	Maps	Engineers STRICKLAND, JANICE E	Work O 36323
Locations	Managers	CO:	Scale: 1"=50'	Phones 254-690-9370	W0 Creates 03/03/2009
				Print Date: 03/11/2009	Sheet: 1

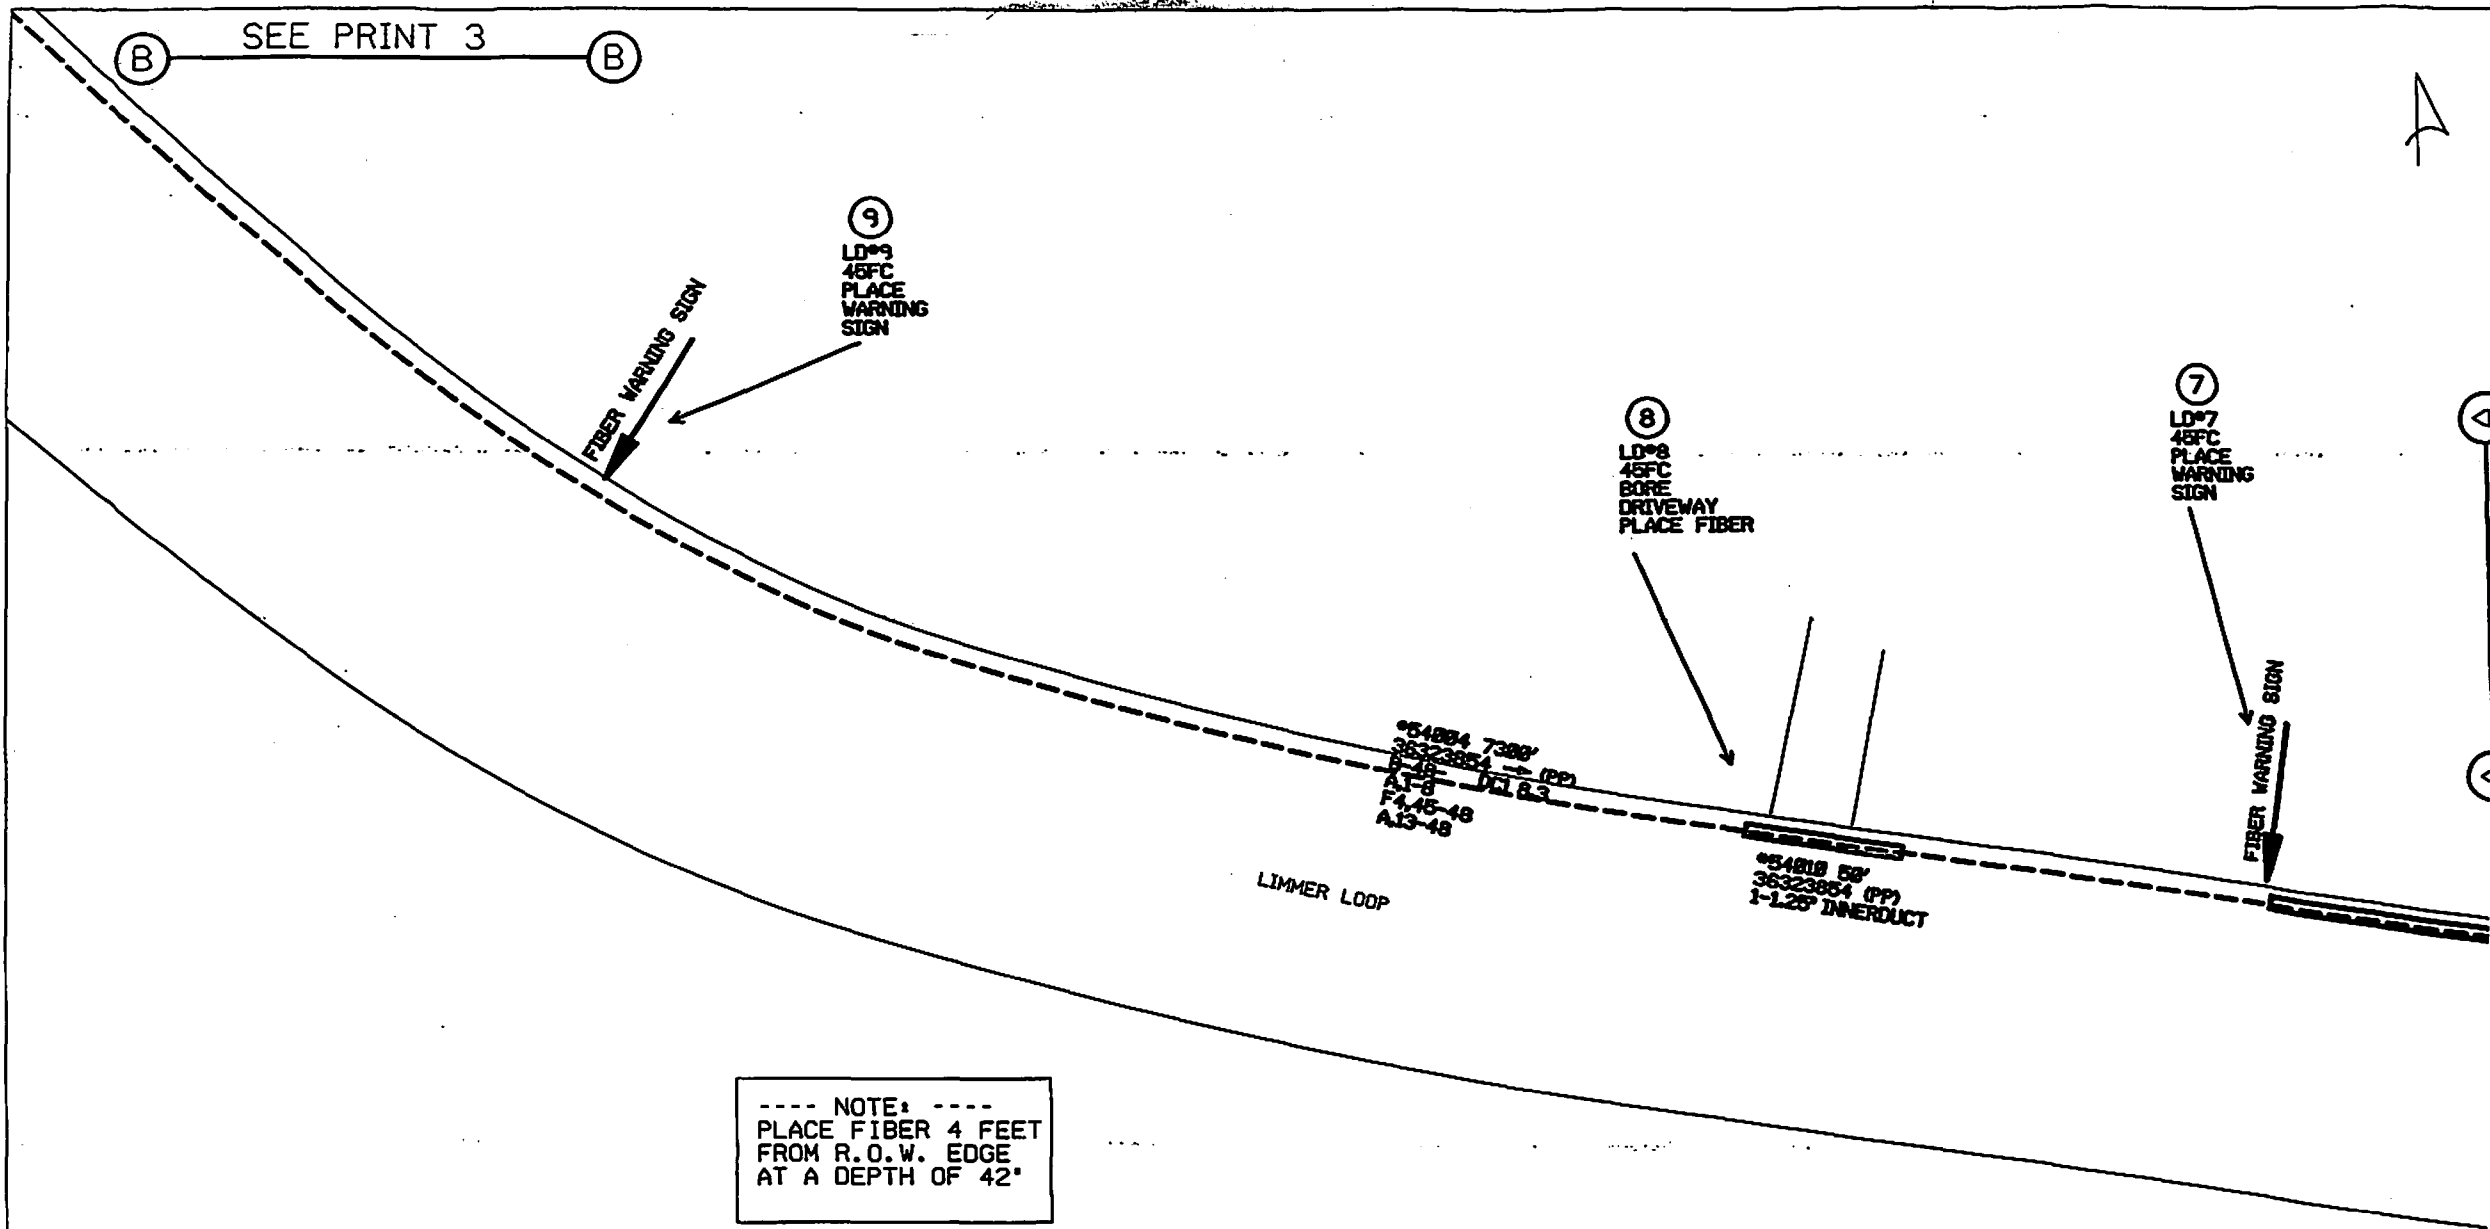

Title: PL FIB VETERANS ELEM	Township/Taxcodes	Exchanges HUTTTX	Map	Engineer STRICKLAND, JANICE E	Work 36323
Location:	Manager	COs	Scale: 1"=50'	Phone: 254-690-9370	WD Create: 03/03/2009
				Print Date: 03/11/2009	Sheet: 2

(A)

SEE PRINT 4

(A)

A

(12)
LD#12
45FC
PLACE
FIBER
WARNING
SIGN

FIBER MARKER

(10)
LD#10
45FC
PLACE WARNING
SIGN & TEST STATION
PLACE HANDHOLE
& FIBER LOOP

FIBER WARNING SIGN
W/ TEST STATION
FIBER WARNING SIGN

354089 75'
35323854 (PP)
1-1.25' INTERDUCT

354012
35323854 (PP)
MC-LINER LP-1111
35' x 65' x 38'

(11)
LD#11
45FC
BORE ROAD
PLACE FIBER

----- NOTE: -----
PLACE FIBER 4 FEET
FROM R.O.W. EDGE
AT A DEPTH OF 42'

HWY
INTERSECTION
SIGN

LINER LOOP


354084 7389
35323854 (PP)
1-1.25' INTERDUCT
35' x 65' x 38'

(B)

SEE PRINT 2



Title: PL FIB VETERANS ELEM	Township/Taxcode:	Exchanges HUTTTX	Map:	Engineer: STRICKLAND, JANICE E	Work I 36323
Location:	Managers:	CO:	Scale: 1"=50'	Phone: 254-690-9370	WO Created: 03/03/2009
				Print Date: 03/12/2009	Sheet: 3

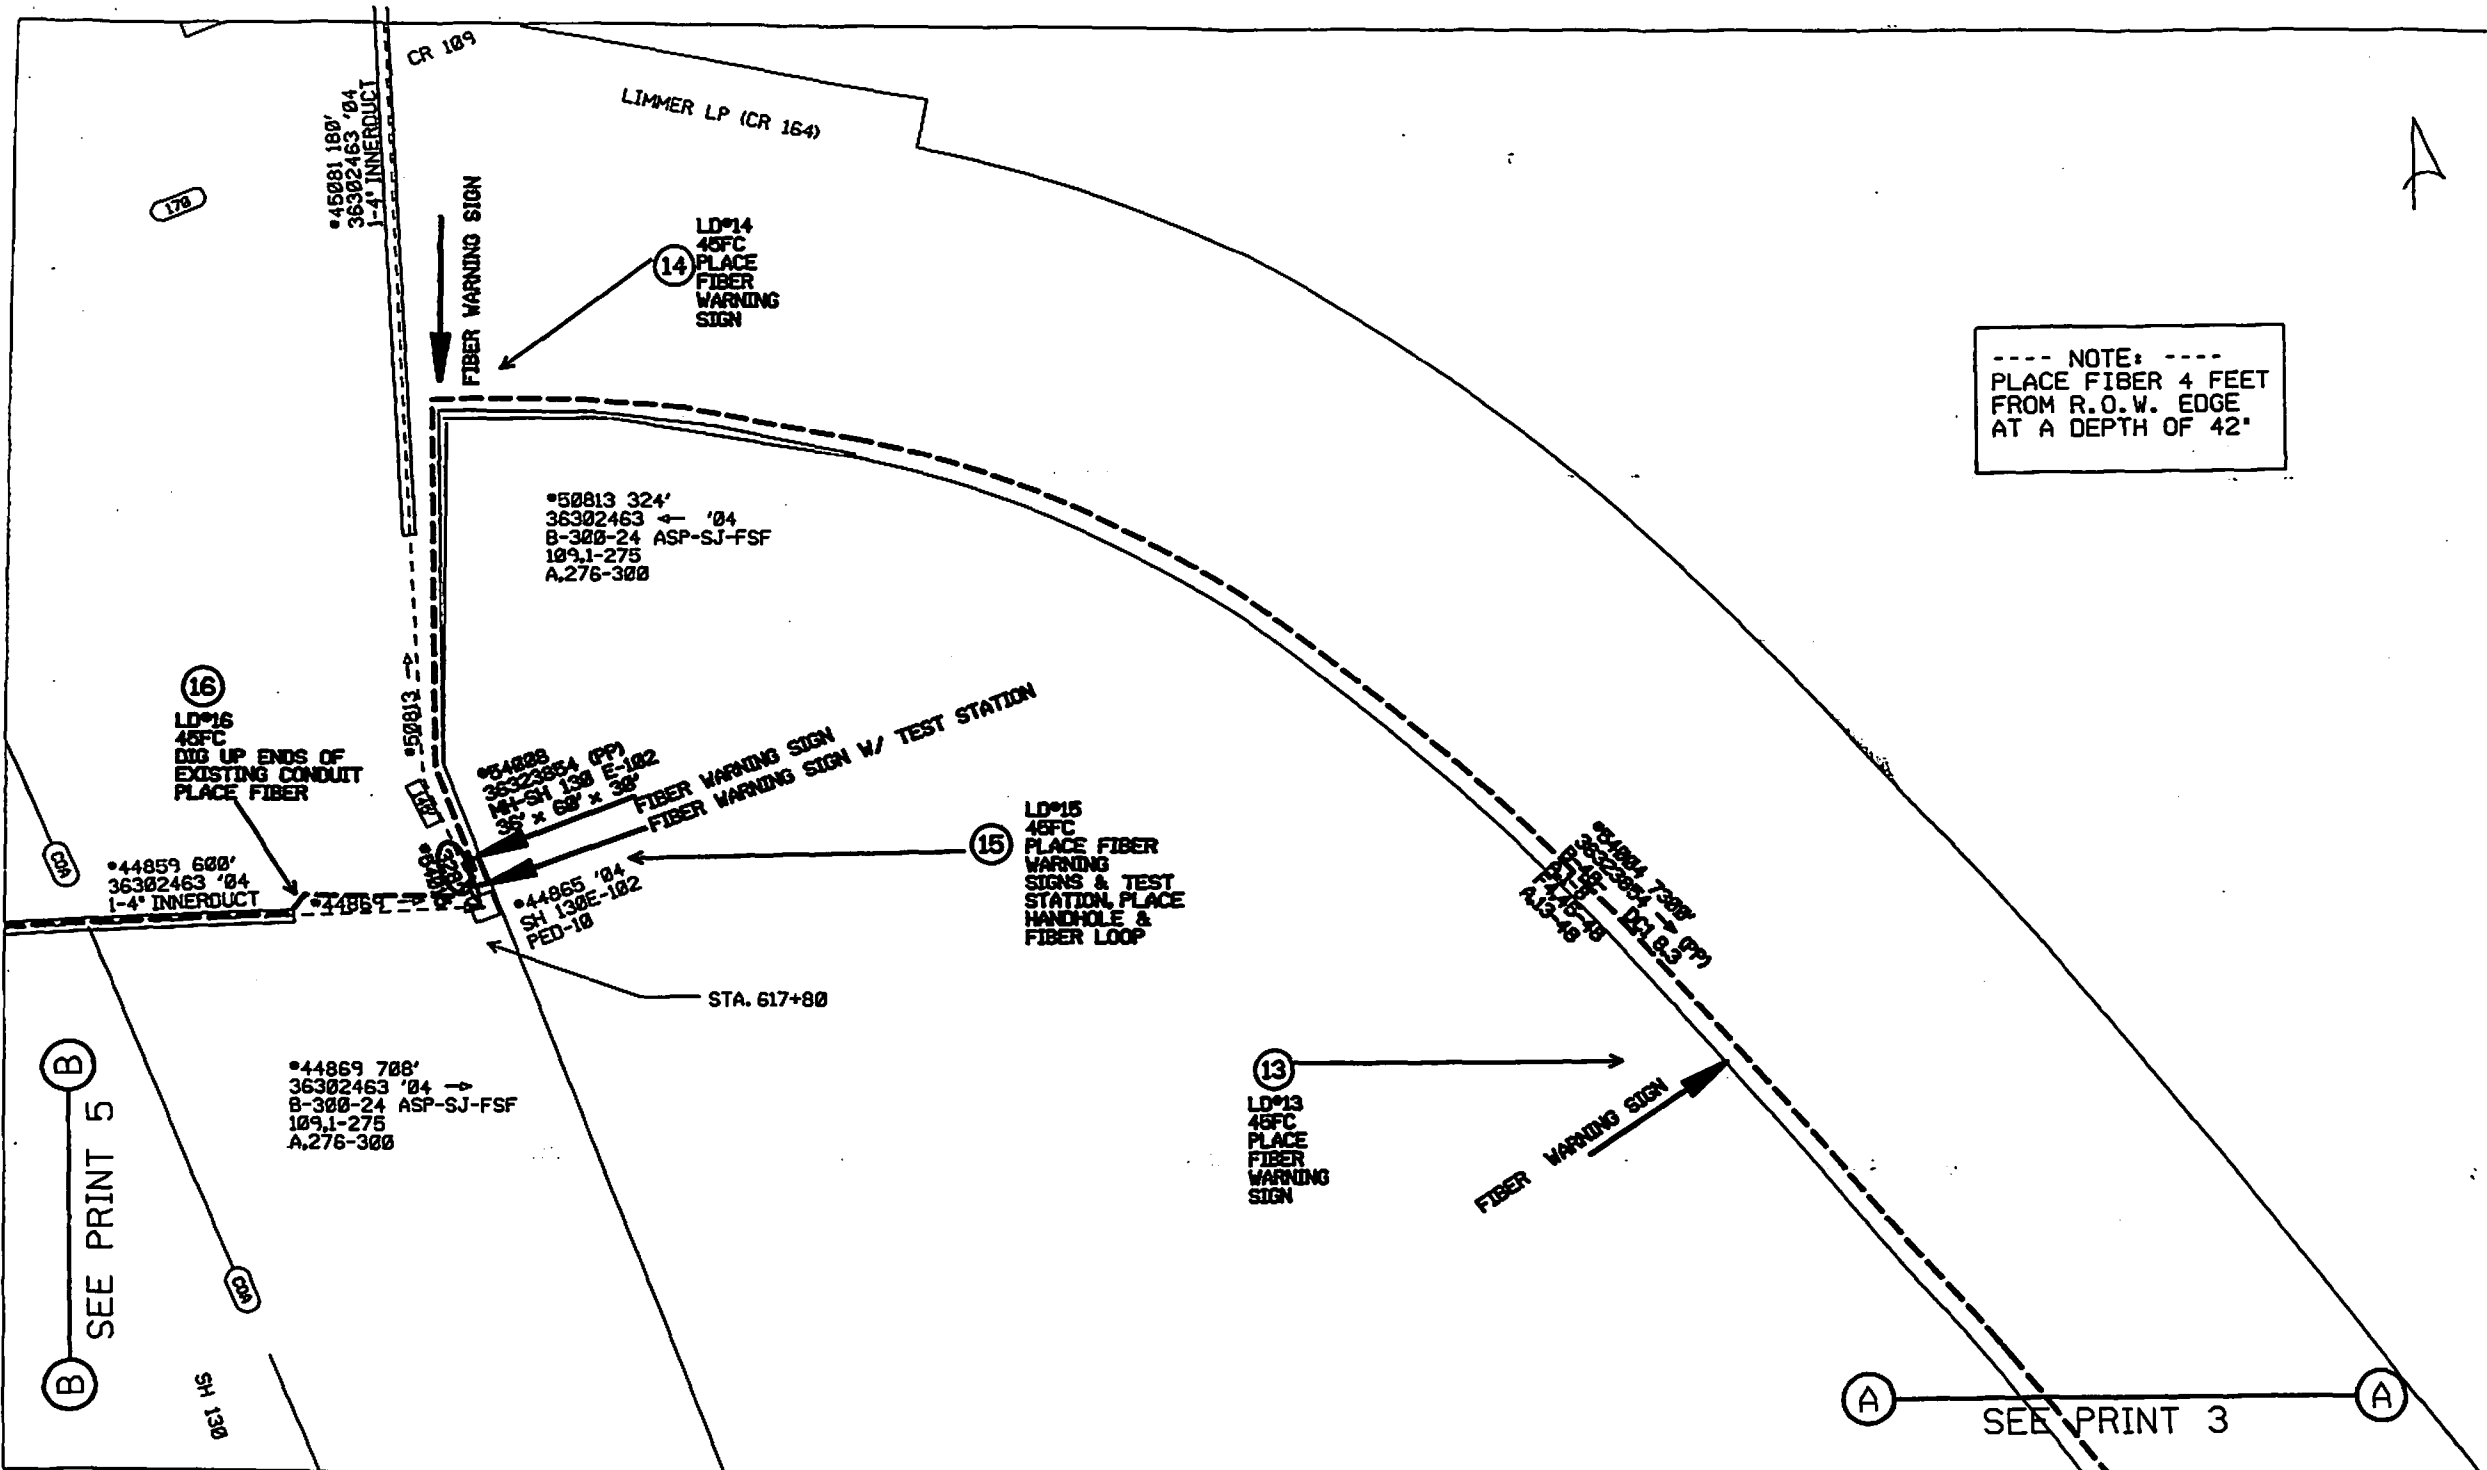

---- NOTE: ----
 PLACE FIBER 4 FEET
 FROM R.O.W. EDGE
 AT A DEPTH OF 42"

SEE PRINT 5

SEE PRINT 3



Title: PL FIB VETERANS ELEM	Township/Taxcodes	Exchanges: HUTTTX	Maps	Engineers: STRICKLAND, JANICE E	Work Order: 363238
Locations	Managers	COs	Scales: 1"=50'	Phone: 254-690-9370	WB Created: 03/03/2009
				Print Date: 03/11/2009	Sheet: 4

*51950 198'
36306106 '06
B-300-24 ASP-SJ-FSF
109,1-275
A,276-300

655 CARMEL CREEK SIDE DR

*51949 198'
36306106 '06
B-300-24 ASP-SJ-FSF
109,1-275
A,276-300

(25)
LD*28
48FC
DIG UP ENDS OF
EXISTING CONDUIT
PLACE FIBER

*51953 '06
F1313A LIMMER LP
PED-10
PC 109,251-275

*49609 65'
36306106 '05
1-3" INNERDUCT

*51952 '06
F1415 LIMMER LP
PED-10
PC 109,251-275

*51939 250'
36306106 '06
1-3" INNERDUCT

LIMMER LOOP

(24)
LD*24
48FC
DIG UP ENDS OF
EXISTING CONDUIT
PLACE FIBER

(23)
LD*23
48FC
DIG UP ENDS OF
EXISTING CONDUIT
PLACE FIBER

*49615 '05
F1611 LIMMER LP
PED-8
DRWY 109,251-275

*53509 '08
S/S
CPLM-10

*53510 '08
S/S
CPLM-10

*51942 1100'
36306106 '06
B-300-24 ASP-SJ-FSF
109,1-46
109,47-50
109,51
109,52-55
109,56-57
109,58-61
109,62-275
A,276-300

*51938 80'
36306106 '06
1-3" INNERDUCT

*51940 150'
36306106 '06
1-3" INNERDUCT

LIMMER L

(22)
LD*22
48FC
DIG UP ENDS OF
EXISTING CONDUIT
PLACE FIBER

(21)
LD*21
48FC
DIG UP ENDS OF
EXISTING CONDUIT
PLACE FIBER

NOTE:
PLACE FIBER 2 FEET
FROM EXISTING
COPPER AT A DEPTH
OF 42"

*51951 120'
36306106 '06
B-25-24 ASP-SJ-FSF
109,251-275

*49613 '05
F1414 LIMMER LP
PED-6
PC 109,251-275

*52297 762'
36306106 '07
B-3-24 BOW
109,251-275
A,2-3

SEE PRINT 7



Title: PL FIB VETERANS ELEM	Township/Taxcodes	Exchange: HUTTX	Map:	Engineer: STRICKLAND, JANICE E	Work: 3632
Location:	Manager:	CO:	Scale: 1"=50'	Phone: 254-690-9370	Sheet: 6
				WD Create: 03/03/2009	Print Date: 03/11/2009

7

1313 CR LIMMER LP

1211 LIMMER LP

②⑨
LD*29
48FC
DIG UP ENDS OF
EXISTING CONDUIT
PLACE FIBER

*54884 7388'
36323854 → (PP)
B-48- DCI 8.3
A1-8
F4,45-48
A13-48

*49616 '05
F1211 LIMMER LP
PED-8
PC 109,251-255

②⑧
LD*28
48FC
DIG UP ENDS OF
EXISTING CONDUIT
PLACE FIBER

*49566 78'
36306106 '05
1-3" INNERDUCT

②⑦
LD*27
48FC
DIG UP ENDS OF
EXISTING CONDUIT
PLACE FIBER

*49565 78'
36306106 '05
1-3" INNERDUCT

②⑥
LD*26
48FC
PLACE FIBER
WARNING SIGN

*49560 688'
36306106 '05
B-300-24 ASP-SJ-FSF
109,1-275
A,276-300

*49614 '05
F1313 LIMMER LP
PED-10
PC 109,251-255

*51950 198'
36306106 '05 →
B-300-24 ASP-SJ-FSF
109,1-275
A,276-300

FIBER WARNING SIGN

472

LIMMER LOOP

----- NOTE: -----
PLACE FIBER 2 FEET
FROM EXISTING
COPPER AT A DEPTH
OF 42"

SEE PRINT 8

SEE PRINT 6



Title: PL FIB VETERANS ELEM	Township/Taxcodes	Exchanges HUTTTX	Maps	Engineers STRICKLAND, JANICE E	Work C 36323
Location:	Managers	CO:	Scales 1"=50'	Phones 254-690-9370	NO Created 03/03/2009
				Print Dates 03/11/2009	Sheets 7

Title: PL FIB VETERANS ELEM	Township/Taxcode:	Exchange: HUTTTX	Map:	Engineer: STRICKLAND, JANICE E	Work: 3632
Location:	Manager:	CD:	Scale: 1"=50'	Phone: 254-690-9370	WO Create: 03/03/2009
				Print Date: 03/11/2009	Sheet: 8