

REAL ESTATE CONTRACT
RM 2338 Right of Way

State of Texas
County of Williamson

THIS REAL ESTATE CONTRACT ("Contract") is made by and between DWIGHT BENFORD AND ARLETHIA B. BENFORD, (referred to in this Contract as "Seller", whether one or more) and the COUNTY OF WILLIAMSON (referred to in this Contract as "Purchaser"), upon the terms and conditions set forth in this Contract.

ARTICLE I
PURCHASE AND SALE

By this Contract, Seller sells and agrees to convey, and Purchaser purchases and agrees to pay for, the tract(s) of land described as follows:

All of that certain 0.208 acre tracts of land, more or less, out of the Frederick Foy Survey, Abstract No. 229, Williamson County, Texas; said tract being more particularly described by metes and bounds in Exhibits "A" attached hereto and incorporated herein (Parcel 31, part 3); and

An electric easement interest in and across all of that certain 0.135 acre tract of land, more or less, out of the Frederick Foy Survey, Abstract No. 229, Williamson County, Texas; said tract being more particularly described by metes and bounds in Exhibit "B" attached hereto and incorporated herein (Parcel 31EE); and

A waterline easement interest in and across all of that certain 0.129 acre tract of land, more or less, out of the Frederick Foy Survey, Abstract No. 229, Williamson County, Texas; said tract being more particularly described by metes and bounds in Exhibit "C" attached hereto and incorporated herein (Parcel 31WE, part 3).

together with all and singular the rights and appurtenances pertaining to the property, including any right, title and interest of Seller in and to adjacent streets, alleys or rights-of-way (all of such real property, rights, and appurtenances being referred to in this Contract as the "Property"), and any improvements and fixtures situated on and attached to the Property described in Exhibit "A" herein, for the consideration and upon and subject to the terms, provisions, and conditions set forth below.

ARTICLE II PURCHASE PRICE

Purchase Price and Additional Compensation

2.01. The purchase price for the Property shall be the sum of FIFTY THOUSAND and 00/100 Dollars (\$50,000.00).

2.01.1. Purchaser shall pay the additional amount of SEVENTY FIVE THOUSAND and 00/100 Dollars (\$75,000.00) as compensation for the purchase or replacement of any improvements or fencing on the Property.

Payment of Purchase Price and Additional Compensation

2.02. The Purchase Price and Additional Compensation shall be payable in cash at the closing.

Special Provisions

2.03. As additional compensation for purchase of the Property, and as an obligation which shall survive the closing of this transaction, Purchaser agrees to construct a sixteen (16) foot wide concrete driveway connection with fifteen (15) foot radii between the proposed RM 2338 roadway improvements and the remaining property of Seller. The driveway reconnection and appurtenant culvert and drainage elevations will be constructed as part of the RM 2338 construction project, and shall be located at approximately Station 455+35 of the project and shall otherwise be constructed in substantial compliance with any notes or specifications as shown on the plan sheet attached hereto at Exhibit "D". Upon request Seller agrees to provide Purchaser any necessary temporary construction easements on the remaining property which are required to carry out the obligations of this paragraph.

**ARTICLE III
PURCHASER'S OBLIGATIONS**

Conditions to Purchaser's Obligations

3.01 In connection with Purchaser's construction on the purchased Property, Purchaser shall:

- (1) notify Seller, in advance, of when work crews and inspectors will be on the Property;
- (2) mark by stake or reasonable indication the Property's common boundary with the Seller's remaining property;
- (3) abide by any reasonable entry rules as to Seller's remaining property; and
- (4) restore the Seller's remaining Property as closely as possible to its original condition if altered due to construction that Purchaser completes or causes to be completed.

Miscellaneous Conditions

3.02. Seller shall have performed, observed, and complied with all of the covenants, agreements, and conditions required by this Contract to be performed, observed, and complied with by Seller prior to or as of the closing.

**ARTICLE IV
REPRESENTATIONS AND WARRANTIES
OF SELLER**

Seller hereby represents and warrants to Purchaser as follows, which representations and warranties shall be deemed made by Seller to Purchaser also as of the closing date, to the best of Seller's knowledge:

- (1) There are no parties in possession of any portion of the Property as lessees, tenants at sufferance, or trespassers, other than previously disclosed to Purchaser;
- (2) Seller has complied with all applicable laws, ordinances, regulations, statutes, rules and restrictions relating to the Property, or any part thereof;

The Property herein is being conveyed to Purchaser under threat of condemnation.

ARTICLE V CLOSING

Closing Date

5.01. The closing shall be held at the office of Georgetown Title Company on or before October 30, 2009, or at such time, date, and place as Seller and Purchaser may agree upon, or within 10 days after the completion of any title curative matters if necessary for items as shown on the Title Commitment or in the contract (which date is herein referred to as the "closing date").

Seller's Obligations at Closing

5.02. At the closing Seller shall:

(1) Deliver to the State of Texas a duly executed and acknowledged Special Warranty Deed conveying good and marketable title in fee simple to all of the Property described in Exhibits "A", and a duly executed and acknowledged Electric Utility Easement conveying such interest in and across the portion of the Property described in Exhibit "B", and a duly executed and acknowledged Waterline Easement conveying such interest in and to the portion of the Property described in Exhibit "C", free and clear of any liens and restrictions, except for the following:

- (a) General real estate taxes for the year of closing and subsequent years not yet due and payable;
- (b) Any exceptions approved by Purchaser pursuant to Article III hereof; and
- (c) Any exceptions approved by Purchaser in writing.
- (d) Any items listed on Schedule B of the title commitment obtained by Purchaser.

The deed shall be in the form as shown in Exhibit "E" attached hereto and incorporated herein. The electric easement shall be in the form as shown in Exhibit "F" attached hereto and incorporated herein. The waterline easement shall be in the form as shown in Exhibit "G" attached hereto and incorporated herein.

(2) Deliver to Purchaser a Texas Owner's Title Policy at Purchaser's sole expense, issued by Title Company, in Purchaser's favor in the full amount of the purchase price, insuring Purchaser's fee simple title or other property interest, as applicable, in and to the Property subject only to those title exceptions listed herein, such other exceptions as may be approved in writing by Purchaser, and the standard printed exceptions contained in the usual form of Texas Owner's Title Policy, provided, however:

- (a) The boundary and survey exceptions shall be deleted;
 - (b) The exception as to restrictive covenants shall be endorsed "None of Record", if applicable; and
- (3) Deliver to Purchaser possession of the Property if not previously done.

Purchaser's Obligations at Closing

5.03. At the Closing, Purchaser shall:

- (a) Pay the cash portion of the purchase price and additional compensation.

Prorations

5.04. General real estate taxes for the then current year relating to the Property shall be prorated as of the closing date and shall be adjusted in cash at the closing. If the closing shall occur before the tax rate is fixed for the then current year, the apportionment of taxes shall be upon the basis of the tax rate for the next preceding year applied to the latest assessed valuation. Agricultural roll-back taxes, if any, shall be paid by Purchaser.

Closing Costs

5.05. All costs and expenses of closing in consummating the sale and purchase of the Property shall be borne and paid as follows:

- (1) Owner's Title Policy and survey to be paid by Purchaser.
- (2) Deed, tax certificates, and title curative matters, if any, paid by Purchaser.
- (3) All other closing costs shall be paid by Purchaser.
- (4) Attorney's fees paid by each respectively.

ARTICLE VI ESCROW DEPOSIT

For the purpose of securing the performance of Purchaser under the terms and provisions of this Contract, Purchaser has delivered to Title Company the sum of Five Hundred Dollars (\$500.00), the Escrow Deposit, which shall be paid by the title company to Seller in the event Purchaser breaches this Contract as provided herein. At the closing, the Escrow Deposit shall be paid over to Seller and applied to the cash portion of the purchase price, provided, however, that in the event the Purchaser shall have given written notice to the title company that one or more of the conditions to its obligations set forth in Article III have not been met, or, in the opinion of Purchaser, cannot be satisfied, in the manner and as provided for in Article III, then the Escrow Deposit shall be forthwith returned by the title company to Purchaser.

ARTICLE VII BREACH BY SELLER

In the event Seller shall fail to fully and timely perform any of its obligations hereunder or shall fail to consummate the sale of the Property for any reason, except Purchaser's default, Purchaser may: (1) enforce specific performance of this Contract; or (2) request that the Escrow Deposit shall be forthwith returned by the title company to Purchaser.

ARTICLE VIII BREACH BY PURCHASER

In the event Purchaser should fail to consummate the purchase of the Property, the conditions to Purchaser's obligations set forth in Article III having been satisfied and Purchaser being in default and Seller not being in default hereunder, Seller shall have the right to receive the Escrow Deposit from the title company, the sum being agreed on as liquidated damages for the failure of Purchaser to perform the duties, liabilities, and obligations imposed upon it by the terms and provisions of this Contract, and Seller agrees to accept and take this cash payment as its total damages and relief and as Seller's sole remedy hereunder in such event.

ARTICLE IX MISCELLANEOUS

Notice

9.01. Any notice required or permitted to be delivered hereunder shall be deemed received when sent by United States mail, postage prepaid, certified mail, return receipt requested, addressed to Seller or Purchaser, as the case may be, at the address set forth opposite the signature of the party.

Texas Law to Apply

9.02. This Contract shall be construed under and in accordance with the laws of the State of Texas, and all obligations of the parties created hereunder are performable in Williamson County, Texas.

Parties Bound

9.03. This Contract shall be binding upon and inure to the benefit of the parties and their respective heirs, executors, administrators, legal representatives, successors and assigns where permitted by this Contract.

Legal Construction

9.04. In case any one or more of the provisions contained in this Contract shall for any reason be held to be invalid, illegal, or unenforceable in any respect, this invalidity, illegality, or unenforceability shall not affect any other provision hereof, and this Contract shall be construed as if the invalid, illegal, or unenforceable provision had never been contained herein.

Prior Agreements Superseded

9.05. This Contract constitutes the sole and only agreement of the parties and supersedes any prior understandings or written or oral agreements between the parties respecting the within subject matter.

Time of Essence

9.06. Time is of the essence in this Contract.

Gender

9.07. Words of any gender used in this Contract shall be held and construed to include any other gender, and words in the singular number shall be held to include the plural, and vice versa, unless the context requires otherwise.

Memorandum of Contract

9.08. Upon request of either party, the parties shall promptly execute a memorandum of this Contract suitable for filing of record.

Compliance

9.09 In accordance with the requirements of Section 20 of the Texas Real Estate License Act, Purchaser is hereby advised that it should be furnished with or obtain a policy of title insurance or Purchaser should have the abstract covering the Property examined by an attorney of Purchaser's own selection.

Effective Date

9.10 This Contract shall be effective as of the date it is approved by the Williamson County Commissioner's Court, which date is indicated beneath the Judge's signature below.

Counterparts


9.11 This Contract may be executed in any number of counterparts, which may together constitute the Contract. Signatures transmitted by facsimile may be considered effective as originals for purposes of this Contract.

Possession and Use Agreement

9.12 By signing this Contract, Seller agrees to allow Purchaser and its contractors and assigns to use and possess the Property for the purpose of constructing and/or improving a public roadway and related facilities, if necessary to begin the project prior to the completion of the closing of this transaction, upon full execution of this contract. Upon request by Purchaser, Seller agrees that it shall execute a separate possession and use agreement which is suitable for recording in the real property records of Williamson County.


[signature page follows]

SELLER:

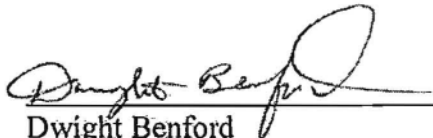
Dwight Benford

Date: 10-21-09

Address: _____


Arlethia B. Benford

Date: 10-21-09

Address: _____

PURCHASER:

County of Williamson

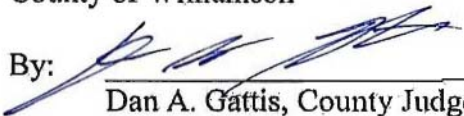
By: 
Dan A. Gattis, County Judge
Date: 10-28-09

EXHIBIT A

County: Williamson
Parcel No.: 31 Part III
Highway: R.M. 2338
Limits: From 0.3 Miles North of Ronald W. Reagan Blvd.
To F.M. 3405
CSJ: 2211-01-023

LEGAL DESCRIPTION FOR PARCEL 31 PART III

BEING, 0.208 of an acre (9,042 Square Feet) of land, situated in the Frederick Foy Survey, Abstract No. 229, in Williamson County, Texas, said land being a portion of Lot 3A of the Amended Plat of Lot 1, 2 & 3, Block A, Four-T Ranch, Section One, a subdivision of record in Cabinet Q, Slide 113, of the Plat Records of Williamson County, Texas, said Lot 3A being a portion of that certain tract of land as conveyed to Dwight Benford and Arlethia B. Benford, by deed recorded as Document No. 9607951 of the Official Records of Williamson County, Texas, and a portion of that certain tract of land as conveyed to Dwight Benford and Arlethia B. Benford, by deed recorded as Document No. 9807882 of the Official Records of Williamson County, Texas. Surveyed on the ground in the month of January 2008, under the supervision of Brian F. Peterson, Registered Professional Land Surveyor, and being more particularly described as follows;

Beginning for REFERENCE at an iron pin found marking the Northwest corner of the above referenced Lot 3A, being the most northerly corner of Lot B of the Resubdivision of Lot 1A, Block A, Amended Plat of Lots 1, 2 & 3 Block A, Four -T Ranch, Section One, a subdivision as recorded in Cabinet W, Slide 166, of the Plat Records of Williamson County, Texas, said Lot B being a portion of that certain tract of land as conveyed to Dwight Benford and Arlethia B. Benford, by deed recorded as Document No. 9607951 of the Official Records of Williamson County, Texas, and a portion of that certain tract of land as conveyed to Dwight Benford and Arlethia B. Benford by deed recorded as Document No. 9607949 of the Official Public Records of Williamson County, Texas;

THENCE, along the West line of the said Lot 3A, being the East line of the said Lot B, S 12°33'30" E, 440.60 feet to an iron pin with TxDOT aluminum cap set on the proposed North line of Ranch to Market Highway No. 2338, 75.00 feet left of station 453+96.15, for the Northwest corner and Point of BEGINNING hereof;

- 1) THENCE, along the said proposed North line of RM 2338 along a curve to the left having a radius of 2,635.00 feet, a Central Angle of 1°12'49" and Long Chord bears S 72°49'45" E, 55.82 feet, an arc distance of 55.82 feet to an iron pin with TxDOT aluminum cap set (to be replaced with TxDOT Type II monument after right-of-way acquisition is complete);
- 2) And S 73°26'00" E, 211.95 feet to an iron pin with TxDOT aluminum cap set (to be replaced with TxDOT Type II monument after right-of-way acquisition is complete) on

the Southwest line of the said Lot 3A, being on the existing North line of RM 2338, for the most easterly corner hereof;

- 3) THENCE, along the said existing North line of RM 2338, S 61°24'30" W, 53.30 feet to an iron pin with TxDOT aluminum cap set;
- 4) And N 73°31'00" W, 208.62 feet to an iron pin found marking the Southwest corner of the said Lot 3A and the Southeast corner of said Lot B, for the Southwest corner hereof;
- 5) THENCE, N 12°33'30"W, 44.29 feet to the Place of BEGINNING and containing 0.208 of an acre (9,042 Square Feet) of land, more or less.

This property description is accompanied by a separate parcel plat.

All bearings recited herein are based on the Texas State Plane Coordinate System, Central Zone No. 4203, NAD 83. All distances are surface distances and may be converted back to grid with a Combined Adjustment Factor of 1.00014.


Access is permitted to the highway facility from the remainder of the abutting property.

STATE OF TEXAS }
COUNTY OF WILLIAMSON }

KNOW ALL MEN BY THESE PRESENTS:

I, Brian F. Peterson, Registered Professional Land Surveyor, do hereby certify that this survey was made on the ground of the property legally described herein and is correct, and that there are no apparent discrepancies, conflicts, overlapping of improvements, visible utility lines or roads in place, except as shown on the accompanying plat, to the best of my knowledge and belief.


To certify which, witness my hand and seal at Georgetown, Williamson County, Texas, this the 18th day of March, 2008 A.D.

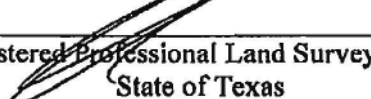

Brian F. Peterson
Registered Professional Land Surveyor, No. 3967
State of Texas



FREDERICK FOY SURVEY
Abstract # 229

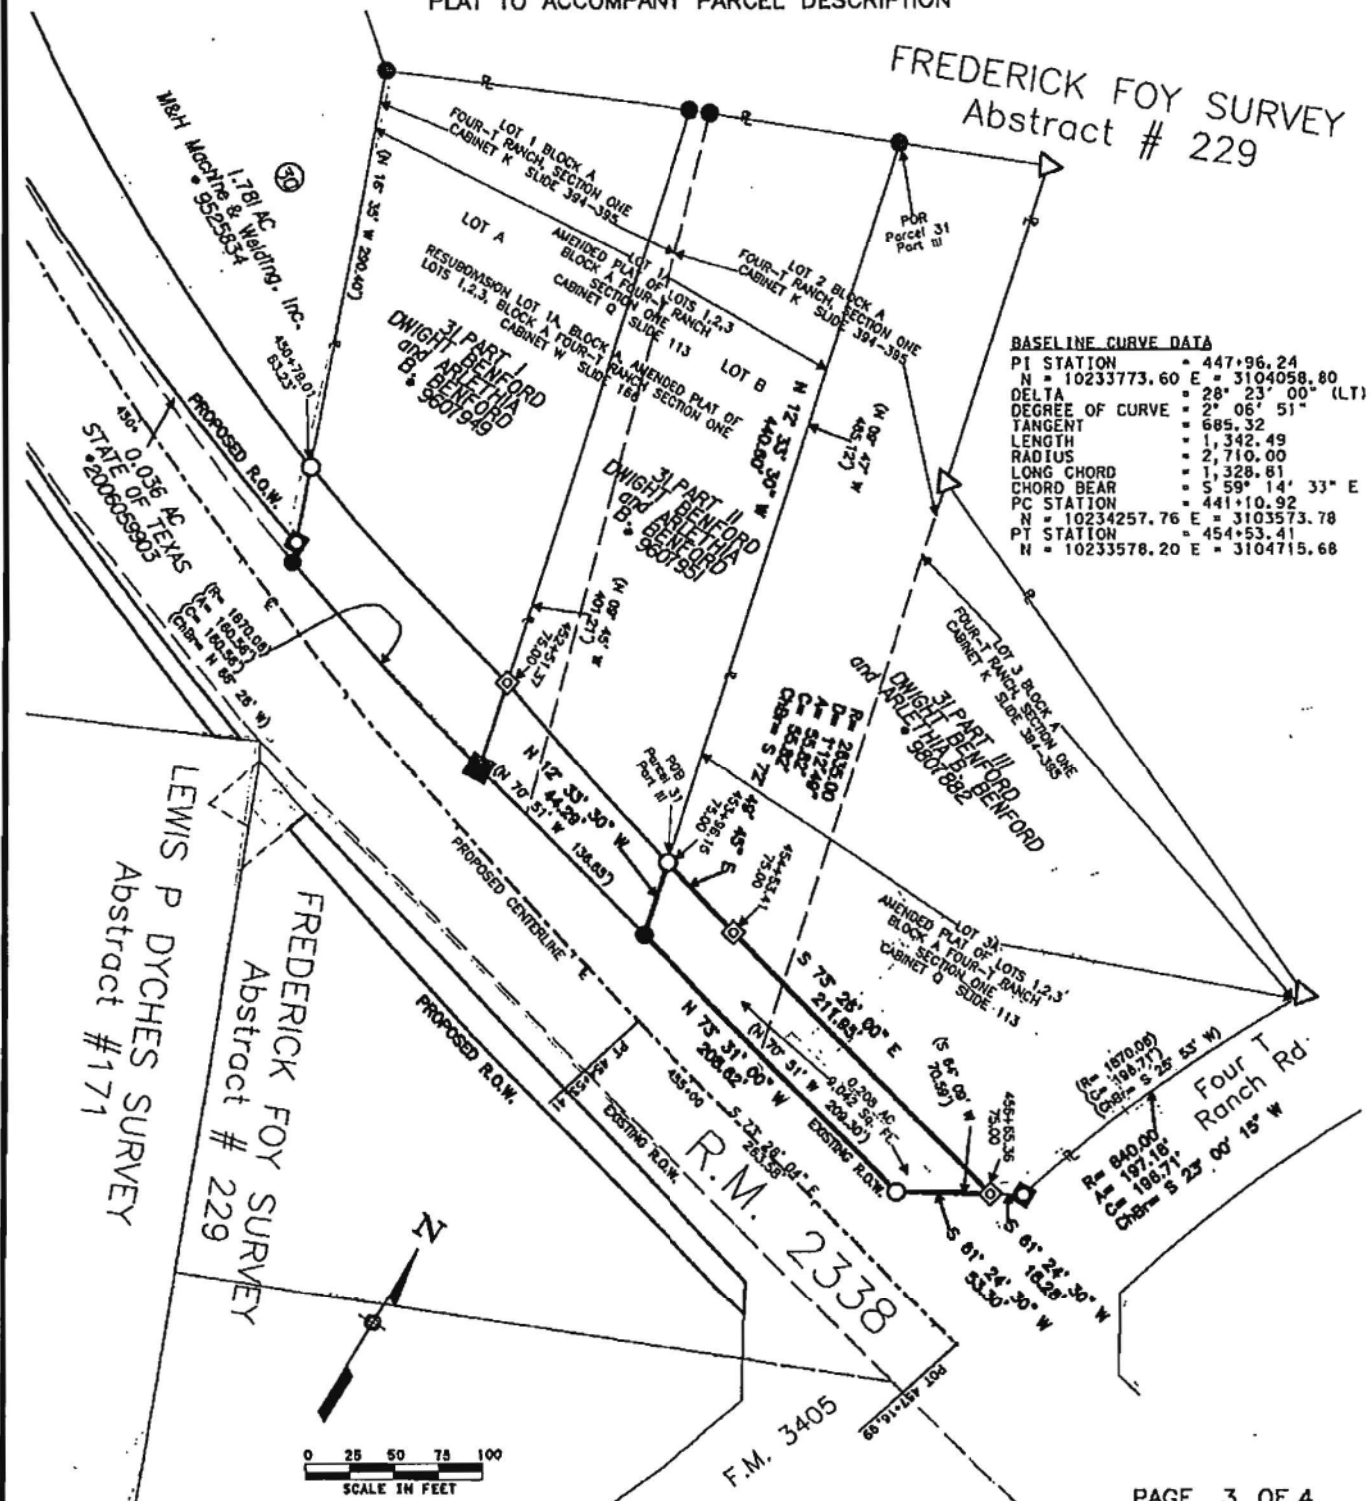

PAGE 3 OF 4

STEEGER & BIZZELL

PARCEL PLAT SHOWING PROPERTY OF:
DWIGHT BENFORD
and wife, ARLETHIA B. BENFORD



Texas Department of Transportation
© 2008 by Texas Department of Transportation.

SCALE:
1" = 100'

CSJ #:
2211-01-023

PROJECT:
RM 2338

COUNTY:
WILLIAMSON

PARCEL: 31 PART III
Plot 1 of 2

PLAT TO ACCOMPANY PARCEL DESCRIPTION

LEGEND

- TYPE I CONCRETE MONUMENT FOUND
- ▣ TYPE II MONUMENT FOUND
- ⊗ 1/2" IRON ROD SET TO BE REPLACED WITH TxDOT TYPE II MONUMENT AFTER R.O.W. ACQUISITION IS COMPLETE
- ⊕ 1/2" IRON ROD FOUND TO BE REPLACED WITH TxDOT TYPE II MONUMENT AFTER R.O.W. ACQUISITION IS COMPLETE
- ⊙ 1/2" IRON PIPE FOUND UNLESS NOTED
- 1/2" IRON ROD SET W/ TxDOT ALUM CAP
- 1/2" IRON ROD FOUND UNLESS NOTED
- △ CALCULATED POINT
- ⊕ NAIL FOUND
- ⊕ CENTER LINE
- ⊕ PROPERTY LINE
- () RECORD INFORMATION
- P.O.R. POINT OF REFERENCE
- P.O.B. POINT OF BEGINNING
- LINE BREAK


NOTES:

ALL BEARINGS ARE BASED ON GRID BEARINGS. DISTANCES ARE SURFACE DISTANCES. COORDINATES ARE SURFACE VALUES BASED ON THE TEXAS STATE PLANE COORDINATE SYSTEM, NAD 83, CENTRAL ZONE USING A COMBINED SURFACE ADJUSTMENT FACTOR OF 1.00014.

THIS SURVEY WAS PERFORMED WITHOUT THE BENEFIT OF A TITLE REPORT. THERE MAY BE EASEMENTS OR OTHER INSTRUMENTS PERTAINING TO THIS PROPERTY THAT ARE NOT SHOWN HEREON.

I HEREBY CERTIFY THAT THIS PLAT IS TRUE AND CORRECT TO THE BEST OF MY KNOWLEDGE AND BELIEF AND THAT THE PROPERTY SHOWN HEREIN WAS DETERMINED BY A SURVEY MADE ON THE GROUND UNDER MY DIRECTION AND SUPERVISION.

[Signature]
3/10/09
BRIAN F. PETERSON
REGISTERED PROFESSIONAL LAND SURVEYOR, No. 3967
STATE OF TEXAS

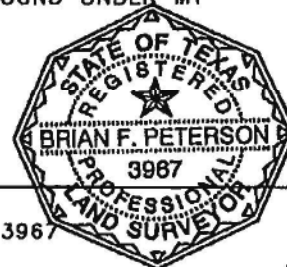

PAGE 4 OF 4

STEGE BIZZELL

PARCEL PLAT SHOWING PROPERTY OF:
DWIGHT BENFORD
and wife, ARLETHIA B. BENFORD



SCALE:
1" = 100'

CSJ #:
2211-01-023

PROJECT:
RM 2338

COUNTY:
WILLIAMSON

PARCEL: 31 PART III
Plot 2 of 2

EXHIBIT B

County: Williamson
Parcel No.: 31 Part III(U)
Highway: R.M. 2338
Limits: From 0.3 Miles North of Ronald W. Reagan Blvd.
To F.M. 3405
CSJ: 2211-01-023

LEGAL DESCRIPTION FOR PARCEL 31 PART III(U)

BEING, 0.135 of an acre (5,871 Square Feet) of land, situated in the Frederick Foy Survey, Abstract No. 229, in Williamson County, Texas, said land being a portion of Lot 3A of the Amended Plat of Lot 1, 2 & 3, Block A, Four-T Ranch, Section One, a subdivision of record in Cabinet Q, Slide 113, of the Plat Records of Williamson County, Texas, said Lot 3A being a portion of that certain tract of land as conveyed to Dwight Benford and Arlethia B. Benford, by deed recorded as Document No. 9607951 of the Official Records of Williamson County, Texas, and a portion of that certain tract of land as conveyed to Dwight Benford and Arlethia B. Benford, by deed recorded as Document No. 9807882 of the Official Records of Williamson County, Texas. Surveyed on the ground in the month of January 2008, under the supervision of Brian F. Peterson, Registered Professional Land Surveyor, and being more particularly described as follows;

Beginning for REFERENCE at an iron pin found marking the Northwest corner of the above referenced Lot 3A, being the most northerly corner of Lot B of the Resubdivision of Lot 1A, Block A, Amended Plat of Lots 1, 2 & 3 Block A, Four -T Ranch, Section One, a subdivision as recorded in Cabinet W, Slide 166, of the Plat Records of Williamson County, Texas, said Lot B being a portion of that certain tract of land as conveyed to Dwight Benford and Arlethia B. Benford, by deed recorded as Document No. 9607951 of the Official Records of Williamson County, Texas, and a portion of that certain tract of land as conveyed to Dwight Benford and Arlethia B. Benford by deed recorded as Document No. 9607949 of the Official Public Records of Williamson County, Texas;

THENCE, along the West line of the said Lot 3A, being the East line of the said Lot B, S 12°33'30" E, 417.40 feet to a point, for the Northwest corner and Point of BEGINNING hereof;

- 1) THENCE, along a curve to the left having a radius of 2,615.00 feet, a Central Angle of 1°28'14" and Long Chord bears S 72°42'00" E, 67.11 feet, an arc distance of 67.11 feet, to a point;
- 2) And S 73°26'00" E, 203.63 feet, to a point;
- 3) And N 61°24'30" E, 30.56 feet, to a point on the Southeast line of the said Lot 3A, being the Northwest line of Four-T Ranch Road for the most easterly corner hereof;
- 4) THENCE, along the said South line of Lot 3 A, being the Northwest line of Four-T Ranch Road, along a curve to the left having a radius of 840.00 feet, a Central Angle of

1°57'31" and a Long Chord bears S 17°15'30" E, 28.71 feet, an arc distance of 28.71 feet, to a TxDOT Type II monument found, on the existing North line of Ranch to Market Highway No. 2338;

- 5) THENCE, along the said existing North line of RM 2338, S 61°24'30" W, 18.28 feet, to an iron pin with TxDOT aluminum cap set (to be replaced with TxDOT Type II monument after right-of-way acquisition is complete) for the Southeast corner hereof;
- 6) THENCE, along the proposed North line of RM 2338, N 73°26'00" W 211.95 feet, to an iron pin with TxDOT aluminum cap set (to be replaced with TxDOT Type II monument after right-of-way acquisition is complete);
- 7) And along a curve to the right having a radius of 2,635.00 feet, a Central Angle of 1°12'49" and a Long Chord bears N 72°49'45" W, 55.82 feet, an arc distance of 55.82 feet, to an iron pin with TxDOT aluminum cap set on the West line of the said Lot 3A, being the east line of the said Lot B, for the Southwest corner hereof;
- 8) THENCE, N 12°33'30 W, 23.20 feet to the Place of BEGINNING and containing 0.135 of an acre (5,871 Square Feet) of land, more or less.

This property description is accompanied by a separate parcel plat.

All bearings recited herein are based on the Texas State Plane Coordinate System, Central Zone No. 4203, NAD 83. All distances are surface distances and may be converted back to grid with a Combined Adjustment Factor of 1.00014.

Access is permitted to the highway facility from the remainder of the abutting property.

STATE OF TEXAS }
COUNTY OF WILLIAMSON } KNOW ALL MEN BY THESE PRESENTS:

I, Brian F. Peterson, Registered Professional Land Surveyor, do hereby certify that this survey was made on the ground of the property legally described herein and is correct, and that there are no apparent discrepancies, conflicts, overlapping of improvements, visible utility lines or roads in place, except as shown on the accompanying plat, to the best of my knowledge and belief.

To certify which, witness my hand and seal at Georgetown, Williamson County, Texas, this the 6th day of April, 2009, A.D.

Brian F. Peterson
Registered Professional Land Surveyor, No. 3967
State of Texas
20863 PARCEL 31 Part III(U).doc



PLAT TO ACCOMPANY PARCEL DESCRIPTION

Lot B
Resubdivision
Lot 1A, Block A,
Amended Plat of
Lots 1,2,3, Block A,
Four-T Ranch,
Section One
W/166

Lot 1A
1.216 AC
DWIGHT &
ARLETHIA B.
BENFORD
9607951

Lot 3A

Amended Plat of
Lots 1,2,3, Block A,
Four-T Ranch, Section One
O/113

1.87 AC
DEAN KRAHN and spouse,
SHIRREE KRAHN
2002040066

Lot 2 Lot 3
Block A
Four-T Ranch
Section One
K/394-395

(2.53 AC)
DWIGHT & ARLETHIA B.
BENFORD
9807882

0.135 AC
(5,871 SF)

FOUR-T
RANCH RD

PAGE 3 OF 4

STEGEROBIZZELL

1279 S. AUSTIN AVE. GEORGETOWN, TX 75144
817.933.6112 FAX 817.933.6116
WWW.STEGEROBIZZELL.COM

PARCEL PLAT SHOWING PROPERTY OF:
DWIGHT BEFORD &
ARLETHIA B. BENFORD



SCALE:
1" = 60'

CSJ:
2211-01-023

PROJECT:
RM 2338

COUNTY:
WILLIAMSON

PARCEL: 31 Part 3(U)
PLAT 1 OF 2

PLAT TO ACCOMPANY PARCEL DESCRIPTION

LEGEND

- TYPE I CONCRETE MONUMENT FOUND
- TYPE II MONUMENT FOUND
- ⊙ 1/2" IRON ROD SET TO BE REPLACED WITH TxDOT TYPE II MONUMENT AFTER R.O.W. ACQUISITION IS COMPLETE
- ⊙ 1/2" IRON ROD FOUND TO BE REPLACED WITH TxDOT TYPE II MONUMENT AFTER R.O.W. ACQUISITION IS COMPLETE
- ⊙ 1/2" IRON PIPE FOUND UNLESS NOTED
- 1/2" IRON ROD SET W/ TxDOT ALUM CAP
- 1/2" IRON ROD FOUND UNLESS NOTED

CODE	BEARING	DISTANCE
L1	N 12°33'30" W	23.20'
L2	N 12°33'30" W	44.29'
L3	N 61°24'30" E	30.56'
L4	S 61°24'30" W	18.28'
L5	N 61°24'30" E	53.50'

- △ CALCULATED POINT
- ⊕ NAIL FOUND
- ⊙ CENTER LINE
- ⊙ PROPERTY LINE
- () RECORD INFORMATION

CODE	RADIUS	ARC	CHORD BEARING	CHORD	DELTA
C1	840.00'	168.45'	N 23°59'00" E	168.17'	11°9'23"
C2	2615.00'	67.11'	S 72°42'00" E	67.11'	1°28'14"
C3	840.00'	28.71'	S 17°15'30" W	28.71'	1°57'31"
C4	2635.00'	55.82'	N 72°49'45" W	55.82'	1°12'49"

P.O.R. POINT OF REFERENCE

P.O.B. POINT OF BEGINNING

— LINE BREAK

NOTES:

ALL BEARINGS ARE BASED ON GRID BEARINGS. DISTANCES ARE SURFACE DISTANCES. COORDINATES ARE SURFACE VALUES BASED ON THE TEXAS STATE PLANE COORDINATE SYSTEM, NAD 83, CENTRAL ZONE USING A COMBINED SURFACE ADJUSTMENT FACTOR OF 1.00014.

THIS SURVEY WAS PERFORMED WITHOUT THE BENEFIT OF A TITLE REPORT. THERE MAY BE EASEMENTS OR OTHER INSTRUMENTS PERTAINING TO THIS PROPERTY THAT ARE NOT SHOWN HEREON.

I HEREBY CERTIFY THAT THIS PLAT IS TRUE AND CORRECT TO THE BEST OF MY KNOWLEDGE AND BELIEF AND THAT THE PROPERTY SHOWN HEREIN WAS DETERMINED BY A SURVEY MADE ON THE GROUND UNDER MY DIRECTION AND SUPERVISION.

BRIAN F. PETERSON
REGISTERED PROFESSIONAL LAND SURVEYOR, No. 3967
STATE OF TEXAS



PAGE 4 OF 4

STEGEROBIZZELL

PARCEL PLAT SHOWING PROPERTY OF:
DWIGHT BEFORD &
ARLETHIA B. BENFORD



DATE: 12/18/2013 BY: STEGEROBIZZELL
FILED: 12/18/2013 BY: STEGEROBIZZELL
COUNTY: WILLIAMSON


SCALE:
1" = 60'

CSJ:
2211-01-023

PROJECT:
RM 2338

COUNTY:
WILLIAMSON

PARCEL: 31 Part 3(U)
PLAT 2 OF 2

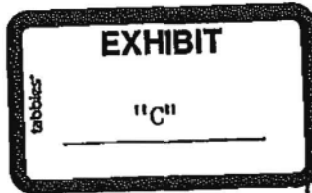

STATE OF TEXAS
COUNTY OF WILLIAMSON

WATERLINE
EASEMENT

0.129 ACRE SITUATED IN FREDRICK
FOY SURVEY
ABSTRACT 229
WILLIAMSON COUNTY, TEXAS

LEGAL DESCRIPTION

DESCRIPTION OF A 0.129 ACRE (5,639 SQUARE FEET) TRACT SITUATED IN THE FREDRICK FOY SURVEY, ABSTRACT 229, WILLIAMSON COUNTY, TEXAS AND BEING A PORTION OF LOT 3A, BLOCK A, AMENDED PLAT OF LOTS 1, 2, & 3, BLOCK A, FOUR-T RANCH SECTION ONE, A SUBDIVISION ACCORDING TO THE PLAT OF RECORD IN CABINET Q, SLIDE 113 OF THE PLAT RECORDS OF WILLIAMSON COUNTY, TEXAS, AND BEING FURTHER DESCRIBED BY METES AND BOUNDS AS FOLLOWS:

BEGINNING at a 1/2-inch iron rod with aluminum cap stamped "Texas Dept. of Trans." found for an angle point in the northwest right-of-way line of Four-T Ranch Road, an 80-feet wide right-of-way according to the plat of Four-T Ranch Section One, a subdivision according to the plat of record in Cabinet K, Slides 394-395, said Plat Records of Williamson County, Texas, same being an angle point in the southeast line of said Lot 3A;

THENCE with said northwest right-of-way line of Four-T Ranch Road and said southeast line of Lot 3A, S61°24'34"W a distance of 18.28 feet, to a 1/2-inch iron rod with aluminum cap stamped "Texas Dept. of Trans." found at the intersection of the proposed northeast right-of-way line of Ranch to Market Road No. 2338, a varying width right-of-way, and said northwest right-of-way line of Four-T Ranch Road and said southeast line of Lot 3A, and from which a 1/2-inch iron rod with aluminum cap stamped "Texas Dept. of Trans." found for the southern-most corner of said Lot 3A bears S61°24'34"W a distance of 53.30 feet;

THENCE leaving said northwest right-of-way line of Four-T Ranch Road and said southeast line of Lot 3A, crossing said Lot 3A, with said proposed northeast right-of-way line of R.M. 2338, the following two (2) courses and distances:

1. N73°26'04"W a distance of 211.95 feet to a 1/2-inch iron rod with aluminum cap stamped "Texas Dept. of Trans." found for a point of curvature to the right, and
2. with the arc of said curve to the right a distance of 55.68 feet, said curve having a radius of 2635.00 feet, a central angle of 01°12'38", and a chord bearing N72°49'45"W a distance of 55.68 feet to a 1/2-inch iron rod with aluminum cap stamped "Texas Dept. of Trans." found in the west line of said Lot 3A, same being the east line of Lot B, Block A, Resubdivision of Lot 1A, Block A, Amended Plat of Lots 1, 2, & 3, Block A, Four-T Ranch, Section One, a subdivision according to the plat of record in Cabinet W, Slide 166 of the Plat records of Williamson County, Texas;

THENCE leaving said proposed northeast right-of-way line of R.M. 2338, with said west line of Lot 3A and said east line of Lot B, N12°34'25"W a distance of 23.21 feet;

THENCE leaving said west line of Lot 3A and said east line of Lot B, crossing said Lot 3A the following two (2) courses and distances:

1. with the arc of a curve to the left a distance of 66.98 feet, said curve having a radius of 2615.00 feet, a central angle of $01^{\circ}28'03''$, and a chord bearing $S72^{\circ}42'02''E$ a distance of 66.98 feet to a point of tangency, and
2. $S73^{\circ}26'04''E$ a distance of 224.83 feet to a point in said northwest right-of-way line of Four-T Ranch Road and said southeast line of Lot 3A;

THENCE with said northwest right-of-way line of Four-T Ranch Road and said southeast line of Lot 3A, with the arc of a curve to the left a distance of 7.04 feet, said curve having a radius of 840.00 feet, a central angle of $00^{\circ}28'49''$, and a chord bearing $S16^{\circ}31'12''W$ a distance of 7.04 feet to said **POINT OF BEGINNING** and containing 0.129 acre.

THE STATE OF TEXAS

§
§
§

KNOW ALL MEN BY THESE PRESENTS:


COUNTY OF TRAVIS

That I, Dan H. Clark, a Registered Professional Land Surveyor, do hereby state that the above description is true and correct to the best of my knowledge and belief and that the property described herein was determined by a survey made on the ground during the month of July 2009.

WITNESS MY HAND AND SEAL at Austin, Travis County, Texas this the 16th day of October 2009, A.D.

Halff Associates, Inc.
4030 West Braker Lane
Suite 450
Austin, Texas 78759




Dan H. Clark
Registered Professional Land Surveyor
No. 6011 – State of Texas

ADDITIONAL NOTES:

1. Bearings shown hereon are based on the Texas State Plane Coordinates System, NAD 83, Central Zone, using a combined surface adjustment factor of 1.00014. Distances shown hereon are surface distances.
2. This description has been prepared as a result of a survey completed in July 2009 and is submitted in connection with a survey drawing prepared by Halff Associates, Inc. titled S301-IS(31)-PART 3-26424.dgn, dated October 16, 2009, AVO No. 26424.
3. See Texas Department of Transportation Right-of-Way map CSJ 2211-01-023 for detailed information regarding Ranch to Market Road No. 2338.

GRAPHIC SCALE 1"=50'



BLOCK 'A'
 FOUR-T RANCH
 SECTION ONE
 CAB. K, SLIDES 394-395
 P.R.W.C.T.

LEGEND:
 1/2" IRON ROD FOUND W/CAP "TXDOT"
 CALCULATED POINT
 O.P.R.W.C.T. OFFICIAL PUBLIC RECORDS OF WILLIAMSON CO., TX
 P.R.W.C.T. PLAT RECORDS OF WILLIAMSON CO., TX
 D.R.W.C.T. DEED RECORDS OF WILLIAMSON CO., TX
 P.O.B. POINT OF BEGINNING
 () RECORD INFORMATION

FREDRICK FOY SURVEY,
 ABSTRACT NO. 229

LOT B
 BLOCK 'A'
 RESUBDIVISION OF LOT 1A,
 BLOCK A, AMENDED PLAT
 OF LOTS 1, 2 & 3, BLOCK A
 FOUR-T RANCH SECTION ONE
 CAB. W, SLIDE 166
 P.R.W.C.T.

AMENDED PLAT OF
 LOTS 1, 2 & 3, BLOCK A
 FOUR-T RANCH SECTION ONE
 CAB. Q, SLIDE 113
 P.R.W.C.T.

3A
 BLOCK 'A'

PROPOSED WATER
 LINE ESMT.
 0.129 AC.
 5,639 SQ. FT.

EXISTING R.O.W.
 FOUR-T RANCH ROAD
 Cab. K, Slides 394-395
 (180' R.O.W.)

P.M. 2338
 C.S.J. 2811-01-029
 (Prop. Varying Width R.O.W.)

EXISTING R.O.W.

EXISTING R.O.W.
 PROP. R.O.W.

LINE	BEARING	DISTANCE
L1	S 61° 24' 34" W	18.28'
L2	N 12° 34' 25" W	23.21'
L3	S 61° 24' 34" W	53.30'

CURVE	RADIUS	DELTA	LENGTH	BEARING	DISTANCE
C1	2635.00'	01° 12' 38"	55.68'	N 72° 49' 45" W	55.68'
C2	2615.00'	01° 28' 03"	66.98'	S 72° 42' 02" E	66.98'
C3	840.00'	00° 28' 49"	7.04'	S 16° 31' 12" W	7.04'



HALFF

4030 WEST BRAKER LAKE, SUITE 450
 AUSTIN, TEXAS 78759-5358
 TEL (512) 252-8184
 FAX (512) 252-8141

PARCEL 31 - PART 3
 SKETCH TO ACCOMPANY DESCRIPTION

HALFF AVO:
 26424

DATE:
 10/16/2009

ACCOMPANYING FILE NAME:
 SV-LD-P31-PART 3-26424.doc



SKETCH BY:
 KKH




5,639 SQUARE FEET
 ~ 0.129 ACRE
 SITUATED IN THE
 FREDRICK FOY SURVEY,
 ABSTRACT NO. 229
 WILLIAMSON COUNTY, TEXAS


tables*

PRINTED:
PLOT DRIVER:

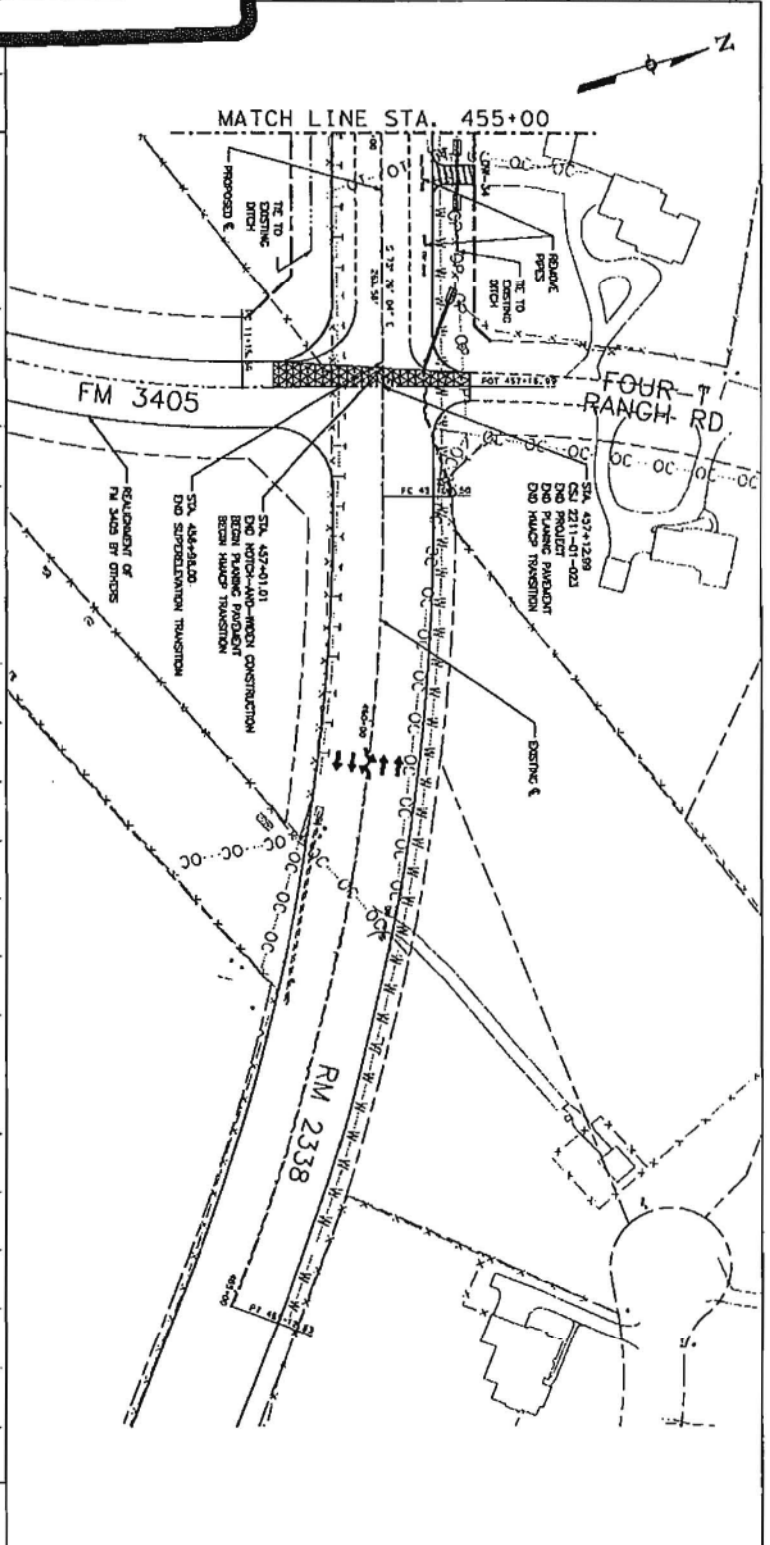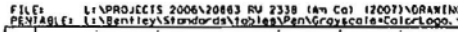5/15/2009 @ 8:57:51 AM
 L:\Bentley\Standards\plotdrv\pdf.plt



- ## LEGEND
- | | |
|---|--|
| ---- | ROOF OF MAIN |
| ---- | PROPERTY LINE |
| ---- | PROPOSED CONDUITE |
| ---- | DESIGNED CONDUITE |
| ---- | PROPOSED DITCH FLOW LINE |
| ---- | AND DIRECTION |
| OC | OVERHEAD ELECTRIC |
| 01 | OVERHEAD TELEPHONE |
| ---- | PROPOSED ASPH/LE |
| ---- | DESIGN GRADED |
| ---- | AS PROPOSED CEMENT/PAVE |
| ---- | LEFT DITCH ASPH/LE |
| ---- | ROOF DITCH ASPH/LE |
|  | HMA/TP TRANSDUCER |
|  | DESIGN PAVEMENT |
| | BEHIND ONLY OUTSIDE |
| | OF NEW PRODUCTION |
|  | PROPOSED DRAINAGE |
| 1 | FINAL DRAINAGE LOCATIONS TO BE DETERMINED |
| 2 | ON THE BASIS OF THE INFORMATION PROVIDED FOR MORE INFORMATION. |
| 3 | THESE LOCATIONS ARE BASED ON PROPOSED PM 2156 |
| | CONDUITE. |
| 4 | APPROXIMATE LOCATION OF LANDSCAPING |
| | AND PLANTING. PLANTING AND PLANTING |
| | WILL BE DONE BY THE CONTRACTOR |
| | RESPONSIBILITY TO FIELD VERIFY LOCATIONS |
| | OF ALL UTILITIES. |

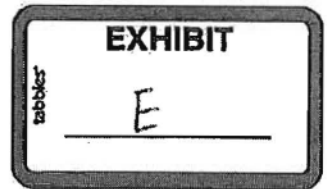

SPECIAL WARRANTY DEED
RM 2338 Right of Way

THE STATE OF TEXAS

§
§
§

COUNTY OF WILLIAMSON

NOTICE OF CONFIDENTIALITY RIGHTS: IF YOU ARE A NATURAL PERSON, YOU MAY REMOVE OR STRIKE ANY OF THE FOLLOWING INFORMATION FROM THIS INSTRUMENT BEFORE IT IS FILED FOR RECORD IN THE PUBLIC RECORDS: YOUR SOCIAL SECURITY NUMBER OR YOUR DRIVER'S LICENSE NUMBER.

WHEREAS, Williamson County, Texas and the State of Texas, acting by and through the Texas Transportation Commission, are authorized to purchase and receive land and such other property rights deemed necessary or convenient for the construction, expansion, enlargement, extension, improvement, or operation of a portion of the proposed RM 2338 improvements ("Project"); and,

WHEREAS, the acquisition of the hereinafter-described premises has been deemed necessary or convenient for the construction, expansion, enlargement, extension, improvement, or operation of the Project;

NOW, THEREFORE, KNOW ALL MEN BY THESE PRESENTS:

That DWIGHT BENFORD and ARLETHIA B. BENFORD, hereinafter referred to as Grantor, whether one or more, for and in consideration of the sum of Ten Dollars (\$10.00) and other good and valuable consideration to Grantor in hand paid by Williamson County, Texas, receipt and sufficiency of which is hereby acknowledged, and for which no lien is retained, either expressed or implied, have this day Sold and by these presents do Grant, Bargain, Sell and Convey unto the State of Texas, acting by and through the Texas Transportation Commission, all those certain tracts or parcels of land lying and being situated in the County of Williamson, State of Texas, along with any improvements thereon, being more particularly described as follows:

All of that certain 0.208 acre tract of land, more or less, being out of the Frederick Foy Survey, Abstract No. 229, Williamson County, Texas; said tract being more particularly described by metes and bounds in Exhibit "A" attached hereto and incorporated herein (Parcel 31, part 3)

RESERVATIONS FROM AND EXCEPTIONS TO CONVEYANCE AND WARRANTY:

Easements and rights-of-way of record; all presently recorded restrictions, reservations, covenants, conditions, oil, gas or other mineral leases, mineral severances, and other instruments, other than liens and conveyances, that affect the property; rights of adjoining owners in any walls and fences situated on a common boundary; and any encroachments or overlapping of improvements.

Grantors reserve all of the oil, gas and other minerals in and under the land herein conveyed but waive all rights of ingress and egress to the surface thereof for the purpose of exploring, developing, mining or drilling or pumping the same; provided, however, that operations for exploration or recovery of any such minerals and water shall be permissible so long as all surface operations in connection therewith are located at a point outside the acquired parcel and upon the condition that none of such operations shall be conducted so near the surface of said land as to interfere with the intended use thereof or in any way interfere with, jeopardize, or endanger the facilities of the Texas Department of Transportation or create a hazard to the public users thereof; it being intended, however, that nothing in this reservation shall affect the title and the rights of Grantee to take and use without additional compensation any, stone, earth, gravel, caliche, iron ore, gravel or any other road building material upon, in and under said land for the construction and maintenance of RM 2338, but shall not be used or exported from the Property for any other purpose.

TO HAVE AND TO HOLD the premises herein described and herein conveyed together with all and singular the rights and appurtenances thereto in any wise belonging unto the State of Texas and its assigns forever; and Grantors do hereby bind ourselves, our heirs, executors, administrators, successors and assigns to Warrant and Forever Defend all and singular the said premises herein conveyed unto the State of Texas and its assigns against every person whomsoever lawfully claiming or to claim the same or any part thereof by, through, or under Grantors, but not otherwise.

This deed is being delivered in lieu of condemnation.

IN WITNESS WHEREOF, this instrument is executed on this the ____ day of _____, 2009.

GRANTOR:

Dwight Benford

Arlethia B. Benford

ACKNOWLEDGMENT

STATE OF TEXAS

§
§
§

COUNTY OF _____

This instrument was acknowledged before me on this the ____ day of _____, 2009 by Dwight Benford and Arlethia B. Benford, in the capacity and for the purposes and consideration recited therein.

Notary Public, State of Texas


PREPARED IN THE OFFICE OF:

Sheets & Crossfield, P.C.
309 East Main
Round Rock, Texas 78664

GRANTEE'S MAILING ADDRESS:

TxDOT Right of Way Administrator
7901 N IH 35, Building A
Austin, Texas 78761

AFTER RECORDING RETURN TO:

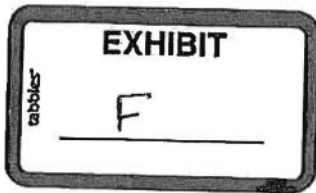

ELECTRIC UTILITY EASEMENT

THE STATE OF TEXAS

§

KNOW ALL MEN BY THESE PRESENTS:

§

COUNTY OF WILLIAMSON

§

THAT DWIGHT BENFORD AND ARLETHA B. BENFORD, Grantor, for and in consideration of ONE DOLLAR (\$1.00) in hand paid by PEDERNALES ELECTRIC COOPERATIVE, INC., of Johnson City, Texas, have granted, sold, and conveyed and by these presents do grant, sell, and convey unto Pedernales Electric Cooperative, Inc., an easement and right-of-way as hereinafter described for an electric distribution line consisting of variable number of wires, guy wires and/or down wires, and all necessary or desirable appurtenances (including poles made of wood, metal or other materials, telephone and telegraph wire, props and guys), over, across and upon the following described lands located in Williamson County County, Texas, to-wit:

Being approximately 0.135 acre of land, more or less, out of a certain tract or parcel of land and being part of the Frederick Foy Survey, Abstract No. 229 in Williamson County, Texas, and being further described by metes and bounds in Exhibit "A" attached hereto and incorporated herein.

Together with the right of ingress and egress over our adjacent lands if necessary to or from said right-of-way for the purpose of constructing, reconstructing, inspecting, patrolling, pulling new wire on, maintaining and removing said lines and appurtenances; the right to relocate within the limits of said right-of-way; the right to remove from said lands all trees and parts thereof, or other obstructions which endanger or may interfere with the efficiency of said lines or their appurtenances.

TO HAVE AND TO HOLD the above described easement and rights unto Pedernales Electric Cooperative, Inc. and their successors and assigns, until said line shall be abandoned.

And we do hereby bind ourselves, our heirs and legal representatives to warrant and forever defend all and singular the above described easement and rights unto Pedernales Electric Cooperative, Inc., their successors and assigns, against every person whomsoever lawfully claiming or to claim the same or any part thereof.

WITNESS our hands this _____ day of _____, 2009.

[signature page follows]

GRANTOR:

Dwight Benford

Arletha B. Benford

ACKNOWLEDGMENT

STATE OF TEXAS

§

§


COUNTY OF _____

§

This instrument was acknowledged before me on this the ____ day of _____, 2009 by Dwight Benford and Arletha B. Benford, in the capacity and for the purposes and consideration recited therein.

Notary Public, State of Texas

AFTER RECORDING RETURN TO:

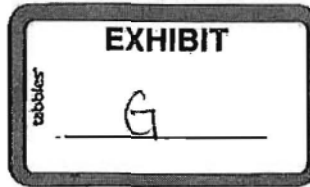

WATER LINE EASEMENT

STATE OF TEXAS

§
§
§

COUNTY OF WILLIAMSON

DATE: _____, 2009

GRANTOR: DWIGHT BENFORD AND ARLETHA B. BENFORD

GRANTOR'S MAILING ADDRESS: _____

GRANTEE: Chisholm Trail Special Utility District, a conservation and reclamation district of the State of Texas

GRANTEE'S MAILING ADDRESS: P. O. Box 249
Florence, Texas 76527

CONSIDERATION: Ten Dollars (\$10.00) and other good and valuable consideration, the receipt and sufficiency of which are hereby acknowledged.

GRANT: Grantor, for the CONSIDERATION paid to Grantor by Grantee, hereby grants, sells, and conveys to Grantee a permanent easement and right-of-way (the "Water Line Easement") in, upon, under, over the Water Line Easement Tract (hereinafter defined), together with all and singular the rights and appurtenances thereto in any wise belonging, to have and hold to Grantee and Grantee's successors and assigns forever. The easement, right-of-way, rights, and privileges herein granted shall be used for the purposes of excavating for, laying, constructing, placing, operating, maintaining, reconstructing, replacing, rebuilding, upgrading, renewing, removing, inspecting, patrolling, changing, modifying, or repairing the PROJECT (as hereinafter defined), or any part of the PROJECT, and making connections therewith.

DESIGNATION OF COURSE: The "Water Line Easement Tract" is defined as a tract of land upon, across, over and under the following described real property:

Approximately 0.129 acre of land, more or less, more particularly described by metes and bounds and sketch attached hereto as Exhibit A, said exhibit being incorporated herein by reference for all purposes.

PROJECT: Multiple water lines and all necessary or desirable facilities, equipment and appurtenances thereto including, without limitation, valves, meters and communication lines and related facilities. In the event Grantor constructs an additional water line or lines in the future after construction of an initial water line, any such line or lines shall be constructed adjacent to and generally parallel with the first water line laid by Grantee within the Water Line Easement.

Other Rights Granted to Grantee: Grantee shall have such other right and benefits necessary and/or convenient for the full enjoyment and use of the rights herein granted, including without limitation, (1) the reasonable right of ingress and egress over and across the area encompassed by the Water Line Easement and over the adjacent lands owned by Grantor, but only to the extent that ingress or egress is not available or adequate from a public right-of-way; (2) the reasonable right from time to time to remove any and all improvements, undergrowth and other obstructions that may injure Grantee's facilities and appurtenances in the Water Line Easement Tract or materially interfere with the exercise of Grantee's authorized rights; and (3) the right to abandon-in-place any and all water supply lines, service lines and associated appurtenances, such that Grantee shall have no obligation or liability to Grantor or their successors or assigns to move or remove any such abandoned lines or appurtenances.

Obligation of Grantee: By acceptance of this grant and utilization of any rights granted hereby, Grantee agrees that it will at all times, after doing any work pursuant to the rights hereby granted, restore the surface of the Waterline Easement Tract and Temporary Construction Easement Tract to substantially the same condition as existed prior to such work taking into consideration the nature of the work being performed; and that Grantee will not do any act, or fail to do any act, that will be detrimental or create a hazard to the surface of the lands covered thereby or to the use thereof. The consideration recited herein shall constitute payment in full for all damages sustained by Grantor by reason of the utilization by the Grantee of any rights granted herein.

Rights of Grantor: Grantor shall have the right to abate any unauthorized use of the Water Line Easement and any unauthorized use of the Temporary Construction Easement by Grantee by any lawful method. Grantor, its successors and assigns shall retain the right to use the surface of the lands within the boundary lines of the Waterline Easement Tract, including, but not limited to, for the construction of roads, driveways, curbs, sidewalks, fences, and light poles; provided, however, that (1) no buildings, water quality or detention or similar drainage features, or permanent structures of any kind shall be placed, erected or maintained thereon; (2) such improvements shall not damage facilities located within, or materially interfere with Grantee's use and enjoyment of, the Waterline Easement Tract; and (3) no subsurface utilities of any kind shall be located within the Waterline Easement Tract. Grantee agrees to repair damages that it causes to any of Grantor's authorized improvements within the Waterline Easement Tract. Grantee shall not be responsible for damage it causes to unauthorized improvements within the Waterline Easement Tract.

Representations of Grantor: Grantor represents, covenants and warrants that it has full power and authority to enter into this instrument and to convey the Water Line Easement and Temporary Construction Easement to Grantee.

Exclusivity: Grantee's easement rights within the Waterline Easement Tract shall be exclusive except for use by Pedernales Electric Cooperative or otherwise approved by Grantee in writing.

Habendum: To HAVE AND HOLD the Water Line Easement and Temporary Construction Easement and all and singular the rights and appurtenances thereunto belonging unto Grantee, its successors and assigns.

Warranty: Grantor does hereby bind itself, its successors and assigns, to WARRANT AND FOREVER DEFEND, all and singular, the Water Line Easement and Temporary Construction Easement unto Grantee, its successors and assigns, against every person whomsoever claiming, or to claim, the same or any part thereof, by through or under Grantor, but not otherwise.

Successors and Assigns: The rights granted hereby and the rights, agreements and burdens pertaining thereto shall constitute a covenant running with the land and inure to the benefit of and shall be binding upon the Grantor, any other owner in the future on any part of the Waterline Easement Tract and Temporary Construction Easement Tract, and the Grantee, and all of their respective successors, heirs, legal representatives, executors, administrators and assigns. Grantee's rights hereunder may be assigned in whole or in part to one or more assignees.

Covenant of Grantor: Grantor covenants that Grantor is the owner of the Waterline Easement Tract and Temporary Construction Easement Tract and that the person signing this instrument is authorized to execute the same on behalf of the owner or all the owners of all such real property.

IN WITNESS WHEREOF, the GRANTOR has executed this instrument this _____ day of _____, 2009.

GRANTOR:

Dwight Benford

Arletha B. Benford

Acknowledgement

STATE OF TEXAS §

 §

COUNTY OF _____ §

 This instrument was acknowledged before me on the _____ day of _____, 2009, by Dwight Benford and Arletha B. Benford, in the capacity and for the purposes and consideration recited herein.

(Seal and Expiration)

Notary Public, State of Texas

After recording return to:
Chisholm Trail Special Utility District
P.O. Box 249
Florence, Texas 78727